






Scale: 1" = 40'

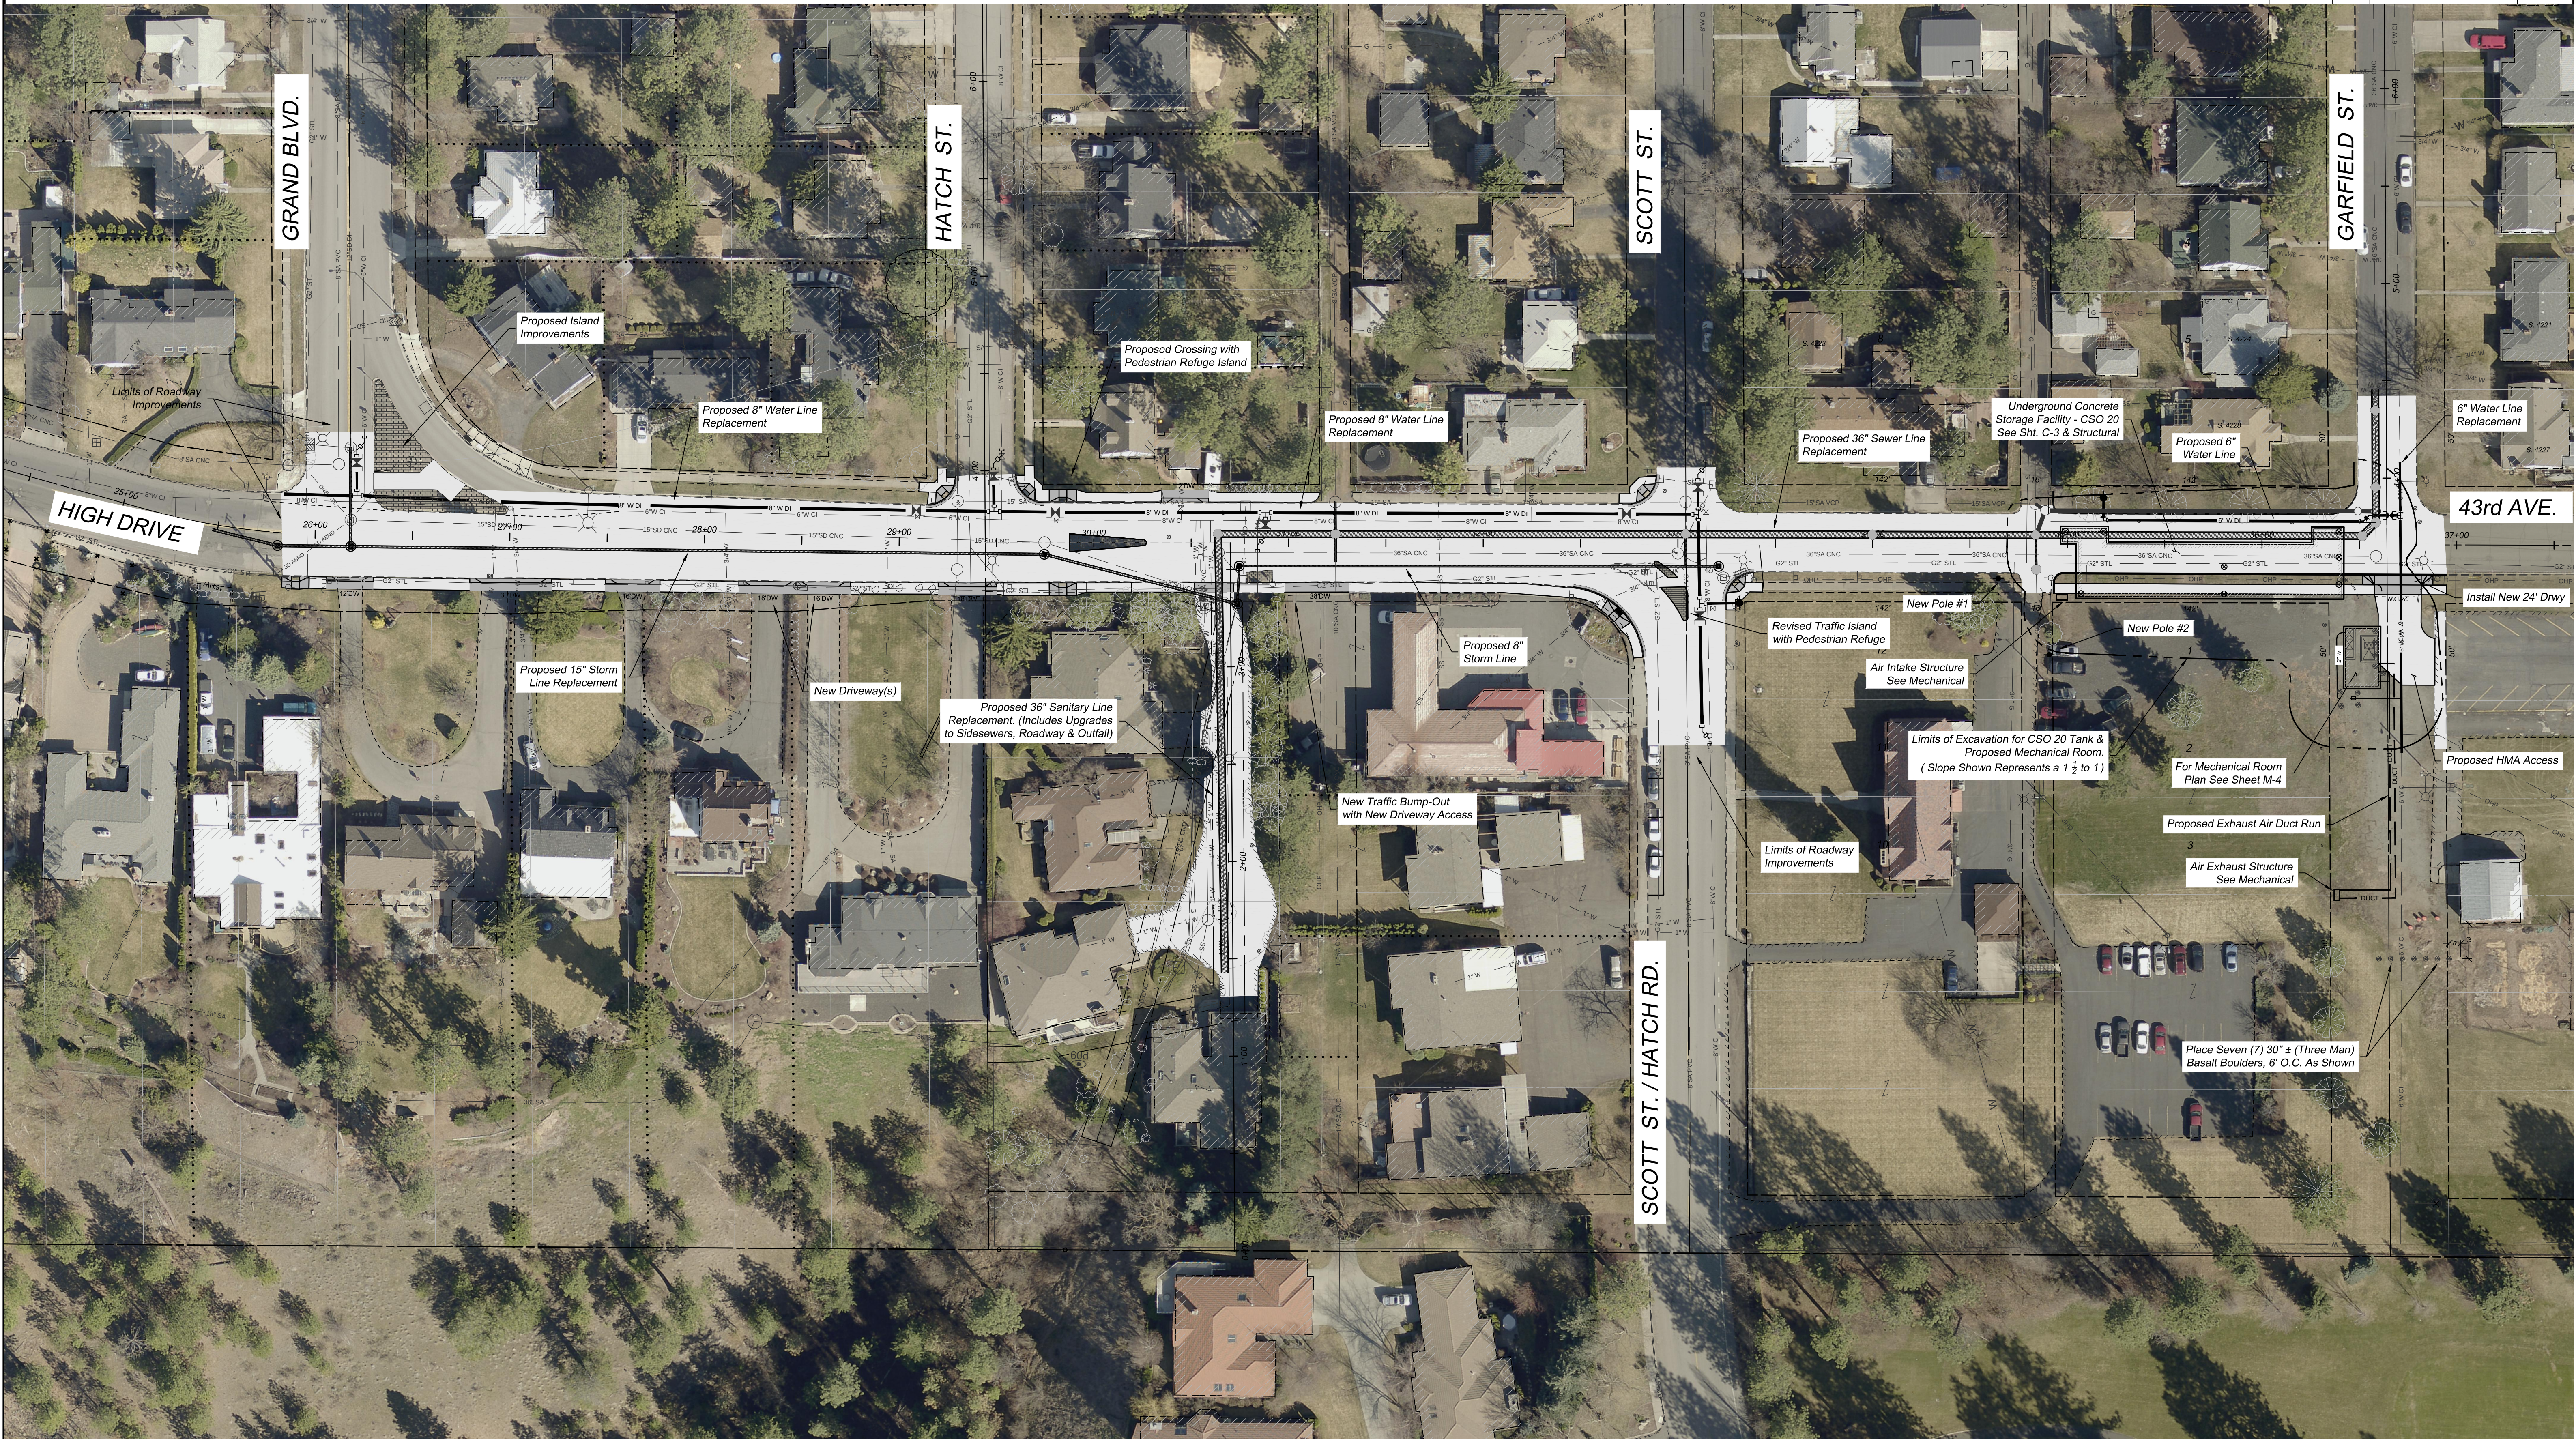

PRELIMINARY CONSTRUCTION
NOT FOR CONSTRUCTION

OV-1

1 of 1

PROJECT NAME: 43RD & HATCH CSO 20 CONTROL FACILITY	
SEGMENT LIMITS: GENERAL OVERVIEW & SITE PLAN General Site Conditions & Proposed Improvements	TYPE OF IMPROVEMENT: SANITARY SEWER
CITY PROJECT NUMBER: 2013042	CITY PLAN NUMBER: 43 RD V (2) 3 32-25-43
PROJECT LIMITS: Grand Blvd. to Garfield St.	

CALL BEFORE YOU DIG 1-800-424-5555

										BENCH MARK LOCATION: HIGH DRIVE & MANITO BLVD										CURRENT C.O.S. DESIGN										
										SO SIDE HIGH DRIVE, 27.0' W OF CS IN LINE WITH MANITO BLVD										STANDARDS ADOPTED FEB. 2007										
										NAVD88 ELEV. 2351.63										BAR IS ONE INCH ON ORIGINAL DRAWING.		HORIZONTAL PLAIN PROFILE 1" = 40'			BY: DATES:					
										CEN. NO. 40S 2E										VERTICAL PROFILE ONLY		1" = 10'			DRAWN: RJS 11/2014					
										NAVD88 DATUM										IF NOT ONE INCH ON THIS SHEET, ADJUST SCALES ACCORDINGLY		SCALE			CHECKED: DCS 02/2015 APPROVED: DCS 03/2015					
DATE	BY	PROJ.	DESCRIPTION							DATE	BY	PROJ.	E.P.N. U.S.N.	FROM	TO	COUNCIL ACCEP. DATE	FROM	TO	ORD. NO.	DATE	FILE NO.									
REVISIONS										AS BUILT										GRADE ORDINANCE LIST										