

LEGEND	
EXISTING FEATURES	PROPOSED FEATURES
LINETYPES	
STORM SYMBOL	
SANITARY SEWER SYMBOL	
WATER SYMBOLS	
POWER SYMBOLS	
COMMUNICATION SYMBOLS	
GAS SYMBOL	
MISCELLANEOUS SYMBOLS	

SEE LANDSCAPE PLANS
SEE LANDSCAPE PLANS



ELEVATION DATUM

NAVD88 ESTABLISHED FROM GPS OBSERVATION
ON LOCAL CONTROL POINTS USING THE
WASHINGTON STATE REFERENCE NETWORK.




SITE TBM


MAG NAIL AND WASHER, MARKED STORHAUG
CONTROL, IN SIDEWALK IN THE NORTHEAST
QUADRANT OF THE INTERSECTION OF
NORTHWEST BOULEVARD AND COCHRAN STREET.
ELEVATION: 1877.25'

SITE IMPROVEMENTS GRANITE PETROLEUM

A PORTION OF THE NORTH 1/2 OF SECTION 12,
TOWNSHIP 25 NORTH, RANGE 42 EAST, W.M.
CITY OF SPOKANE, WASHINGTON

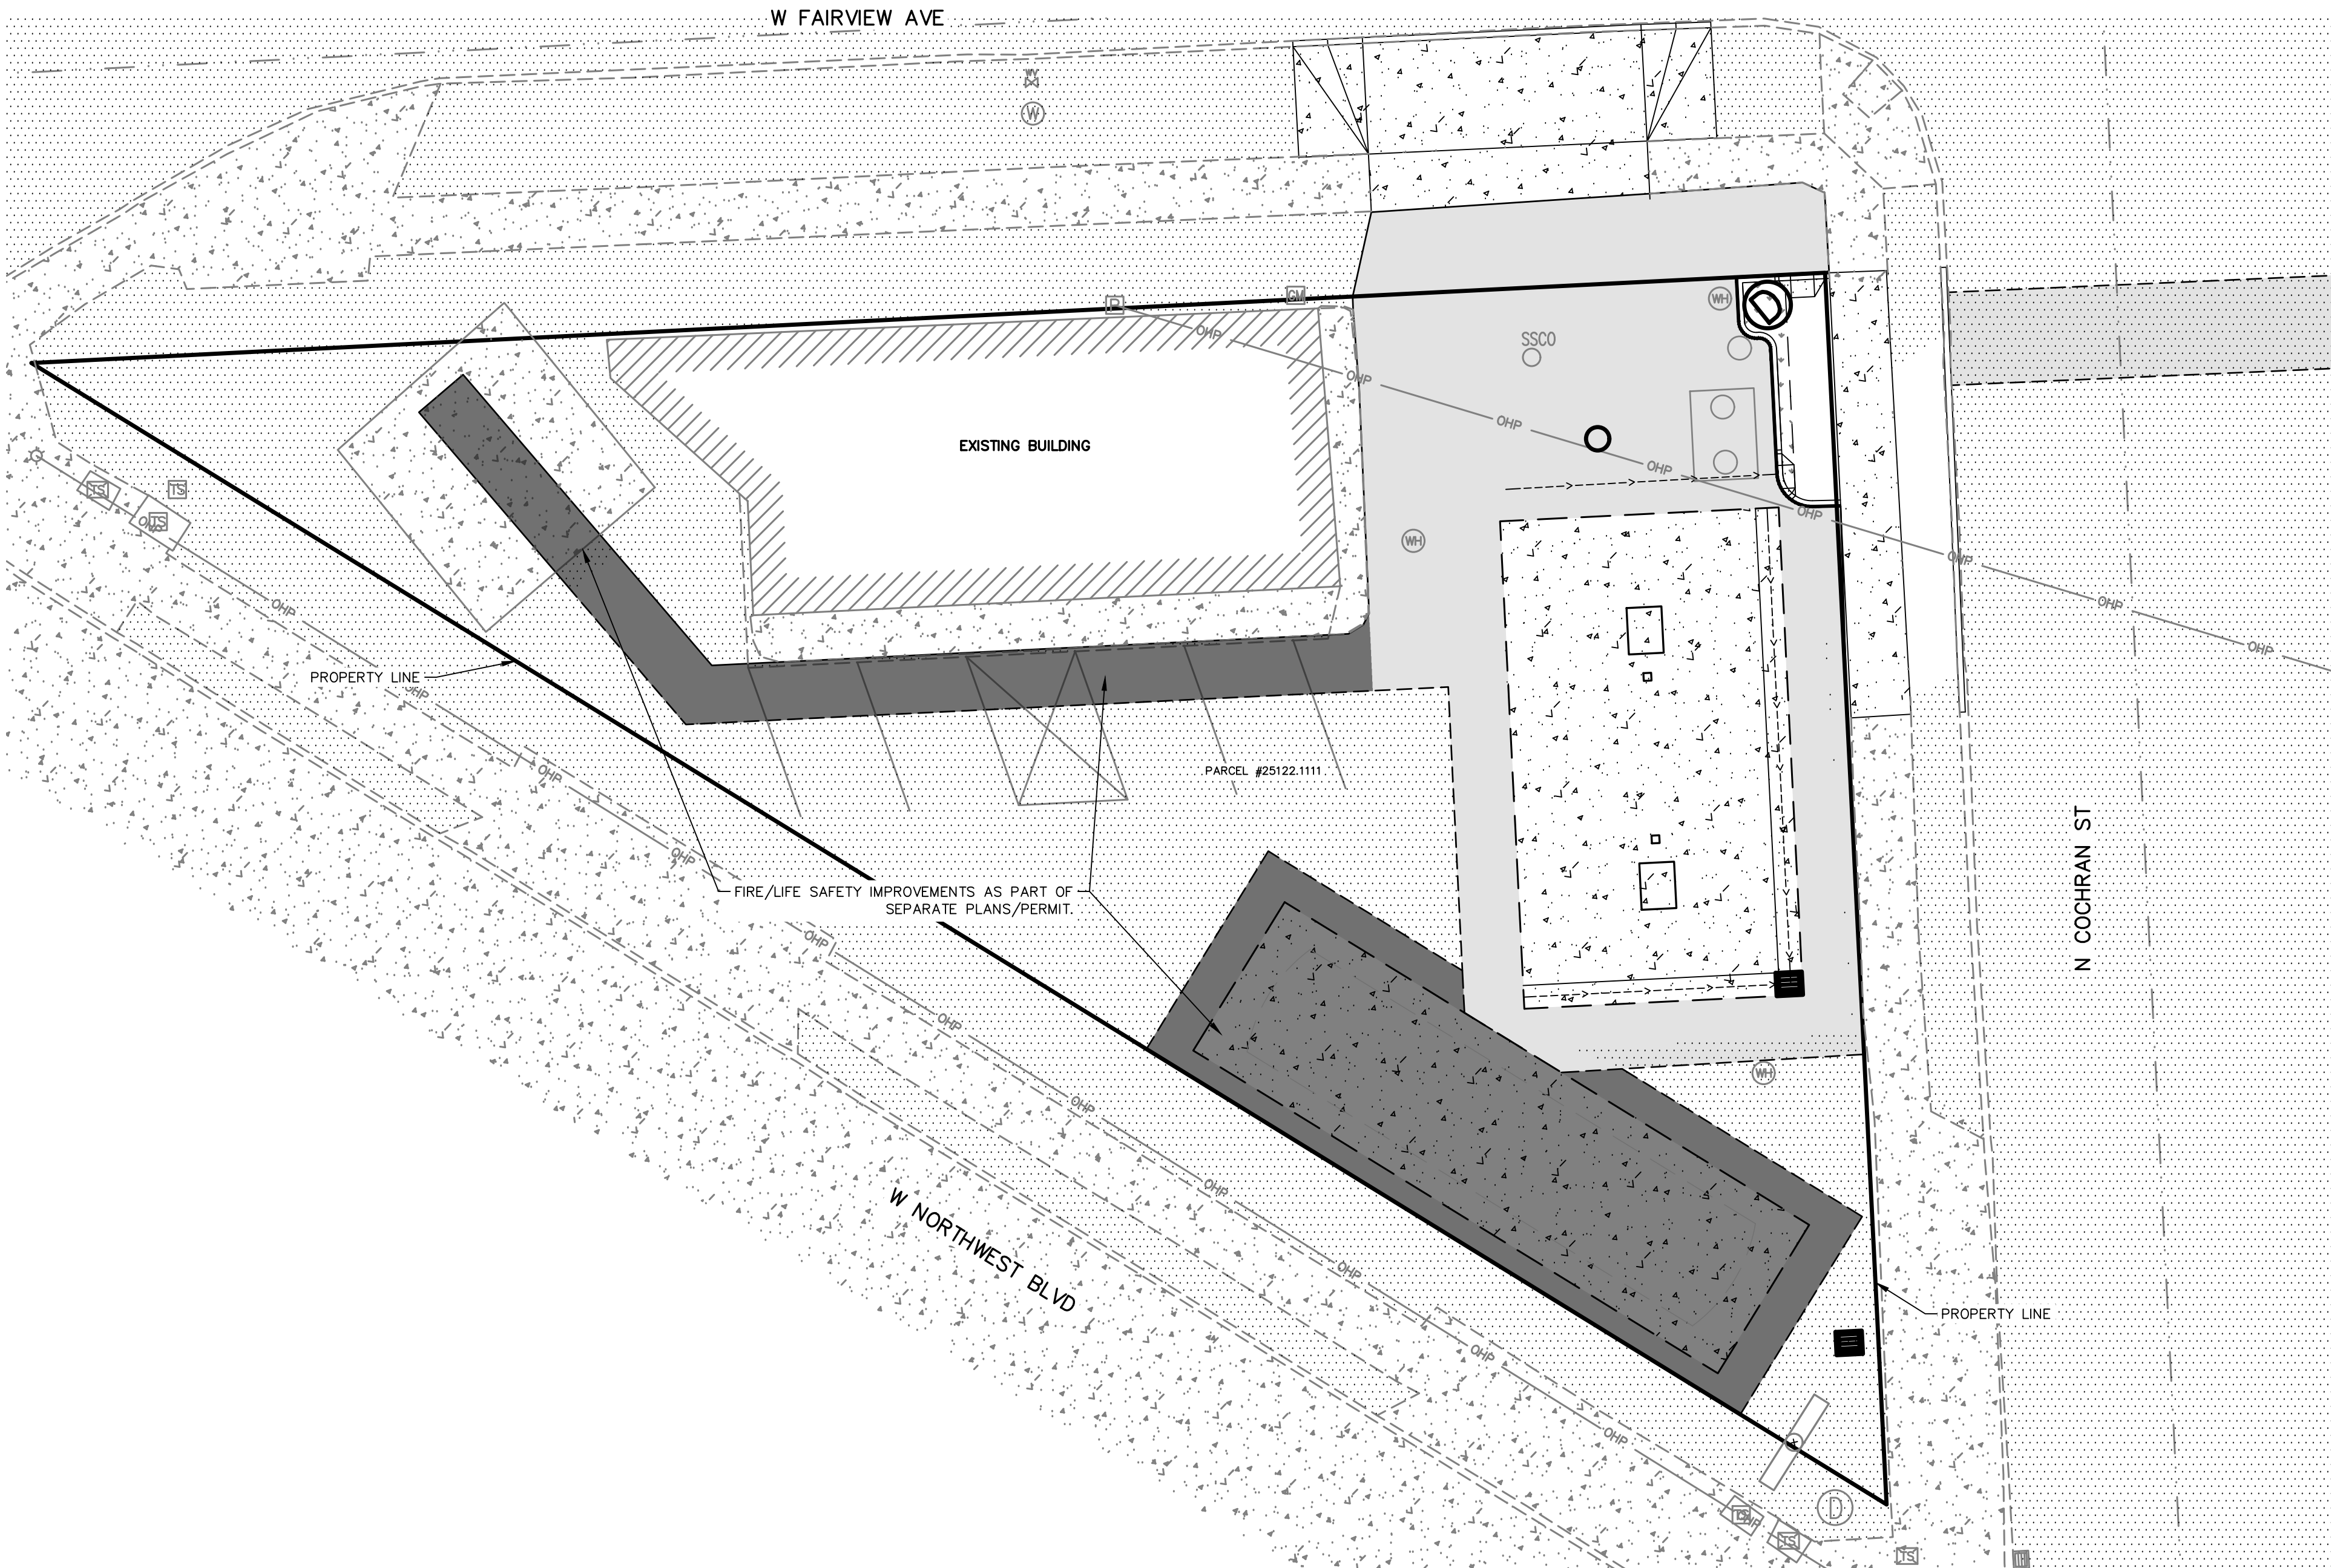

PROJECT
AREA

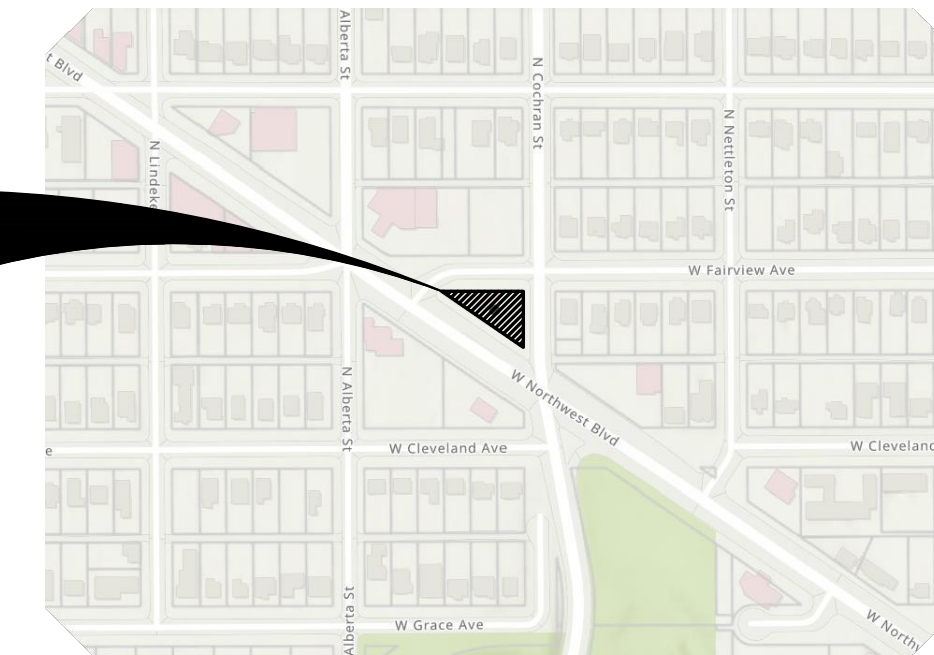

VICINITY MAP


SHEET INDEX

- C000 - COVER AND INDEX SHEET
- C010 - PROJECT NOTES
- C020 - TOPOGRAPHIC MAP
- C030 - DEMOLITION PLAN
- C100 - EROSION AND SEDIMENT CONTROL PLAN
- C200 - SITE PLAN
- C300 - GRADING AND DRAINAGE PLAN
- C400 - SITE GENERAL DETAILS
- C410 - SITE STANDARD DETAILS
- C500 - SEWER PLAN
- C510 - SEWER DETAILS

POINT OF CONTACTS - (DESIGN)

AGENCY	NAME
JURISDICTION	CITY OF SPOKANE 509-625-6637 DONNA DEBIT DDEBIT@SPOKANE.CITY.ORG
WATER	CITY OF SPOKANE 509-625-7953 MATHIAS BAUMAN MBAUMAN@SPOKANE.CITY.ORG
SEWER	CITY OF SPOKANE 509-625-6385 JULIE ELIASON JELIASON@SPOKANE.CITY.ORG
FIRE	CITY OF SPOKANE 509-625-7057 JUSTIN CRAVALHO JCRAVALHO@SPOKANE.CITY.ORG
REFUSE/GARBAGE	CITY OF SPOKANE 509-625-7871 KERRY DEATRICH KDEATRICH@SPOKANE.CITY.ORG
TRAFFIC	CITY OF SPOKANE 509-625-6447 PATTY KELLS PKELLS@SPOKANE.CITY.ORG
URBAN FORESTRY	CITY OF SPOKANE 509-363-5495 BECKY PHILLIPS RPHILLIPS@SPOKANE.CITY.ORG
PROJECT MANAGER	GRANITE PETROLEUM MOLLY BROOKS 509-482-7016 MOLLY@GRANITEPETROLEUM.COM

GRAPHIC SCALE

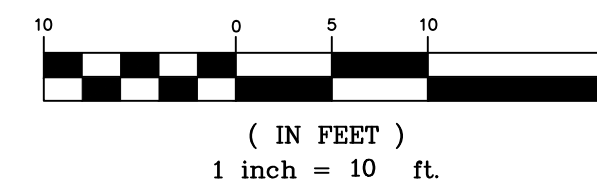


CALL BEFORE YOU DIG 811

No.	DESC.	DATE	BY
5			
4			
3			
2			
1			



GRANITE PETROLEUM
COVER AND INDEX SHEET
2508 WEST NORTHWEST BLVD
SPOKANE, WA

SHEET TITLE
SEAL

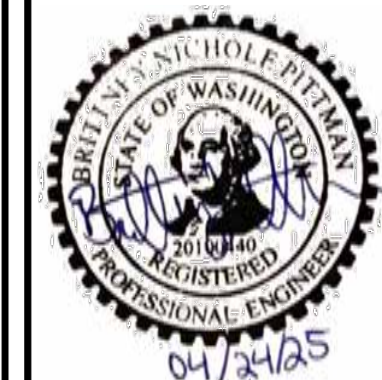

DATE	04/24/25
DRAWN	AL
CHECKED	BNP
PROJECT NUMBER	24-424
DRAWING NO.	C000
	COVER