


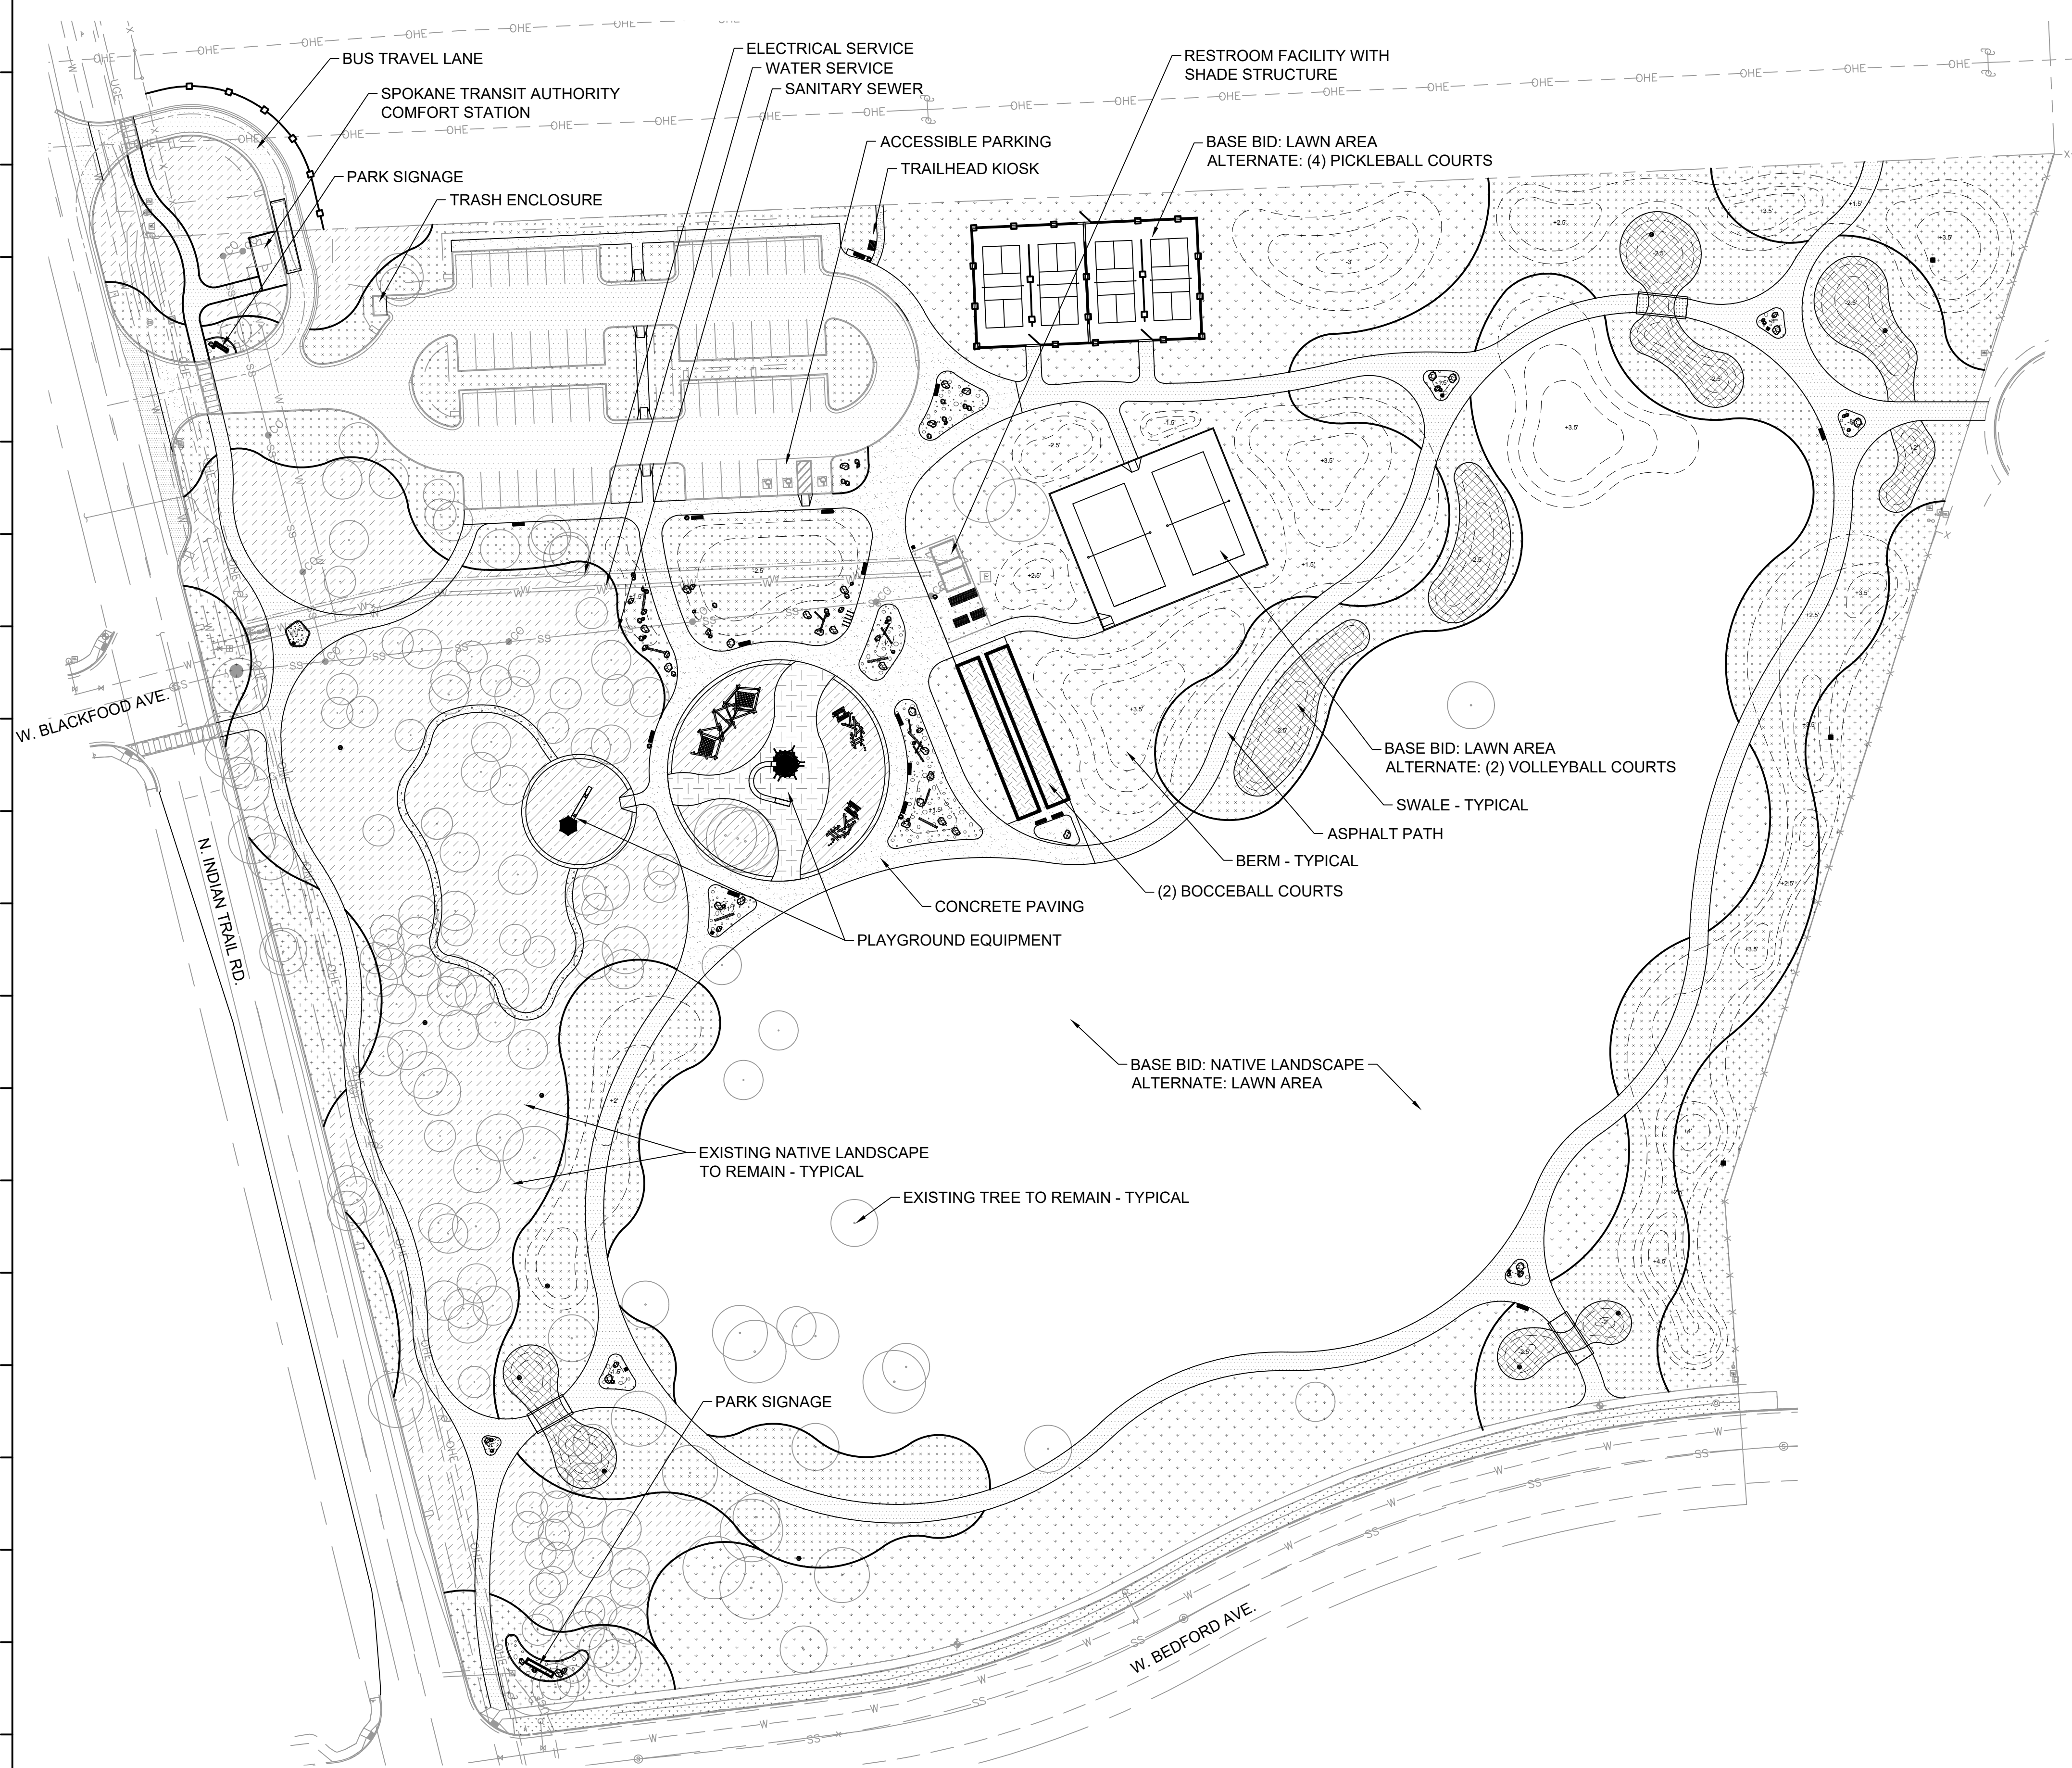

BASE BID HATCH AREAS SCHEDULE

SYMBOL	DESCRIPTION
[Hatch Pattern]	HYDROSEED LAWN AREA PER DETAIL.
[Hatch Pattern]	HYDROSEED SCOTTISH LINKS GRASS PER DETAIL.
[Hatch Pattern]	NATIVE AREA TO REMAIN AND PROTECT.
[Hatch Pattern]	HYDROSEED WILDFLOWER + SCOTTISH LINKS BLEND PER DETAIL.
[Hatch Pattern]	INSTALL BED AREA 2'-4" AGULAR ROCK MIX AT 6" DEPTH OVER WEED BARRIER FABRIC.
[Hatch Pattern]	CONCRETE PAVING, SEE CIVIL PLANS.
[Hatch Pattern]	INSTALL LANDSCAPE SWALE PER DETAIL.
[Hatch Pattern]	ASPHALT DRIVEWAY AND PARKING LOT, SEE CIVIL PLANS.
[Hatch Pattern]	INSTALL GRAVEL PATH PER DETAIL.
[Hatch Pattern]	ASPHALT PEDESTRIAN AND BICYCLE PATH, SEE CIVIL PLANS.
[Hatch Pattern]	INSTALL ENGINEERED WOOD FIBER SAFETY SURFACING PER DETAIL. MINIMUM DEPTH: 1'-2".
[Hatch Pattern]	CONSTRUCT POURED-IN-PLACE SAFETY SURFACING, DEPTH VARIES. COLOR AND PATTERN TO BE DETERMINED.

PARCEL NUMBERS:
26152.1001
26152.1002



CITY OF
SPOKANE
PARKS
& RECREATION

NOT FOR
CONSTRUCTION
FOR ANALYSIS ONLY

Use of the information contained in these drawings and specifications, in whole or in part, for other than the specific purpose intended AND the use of the information for any other purpose without the written permission of the City of Spokane, WA, is prohibited. Further, the City of Spokane, WA, shall have no liability to any user of this information without prior written consent.

MEADOWGLEN PARK

10890 N. INDIAN TRAIL ROAD
SPOKANE, WA 99208

OVERALL LANDSCAPE SITE PLAN



BAR IS ONE INCH ON ORIGINAL
DRAWING. IF NOT ONE INCH ON
THIS SHEET, ADJUST SCALES
ACCORDINGLY

DATE:
05/23/2025

DRAWN BY:
EP/JCW

CHECKED BY:
JCW/JKT

PROJECT NO:
24-013

REVISION

1	3
2	4

SHEET X OF X

LS100

SHEET ABBREVIATION

A OVERALL LANDSCAPE SITE PLAN
SCALE: AS SHOWN

0 50' 100'
SCALE: 1" = 50'-0"
NORTH