


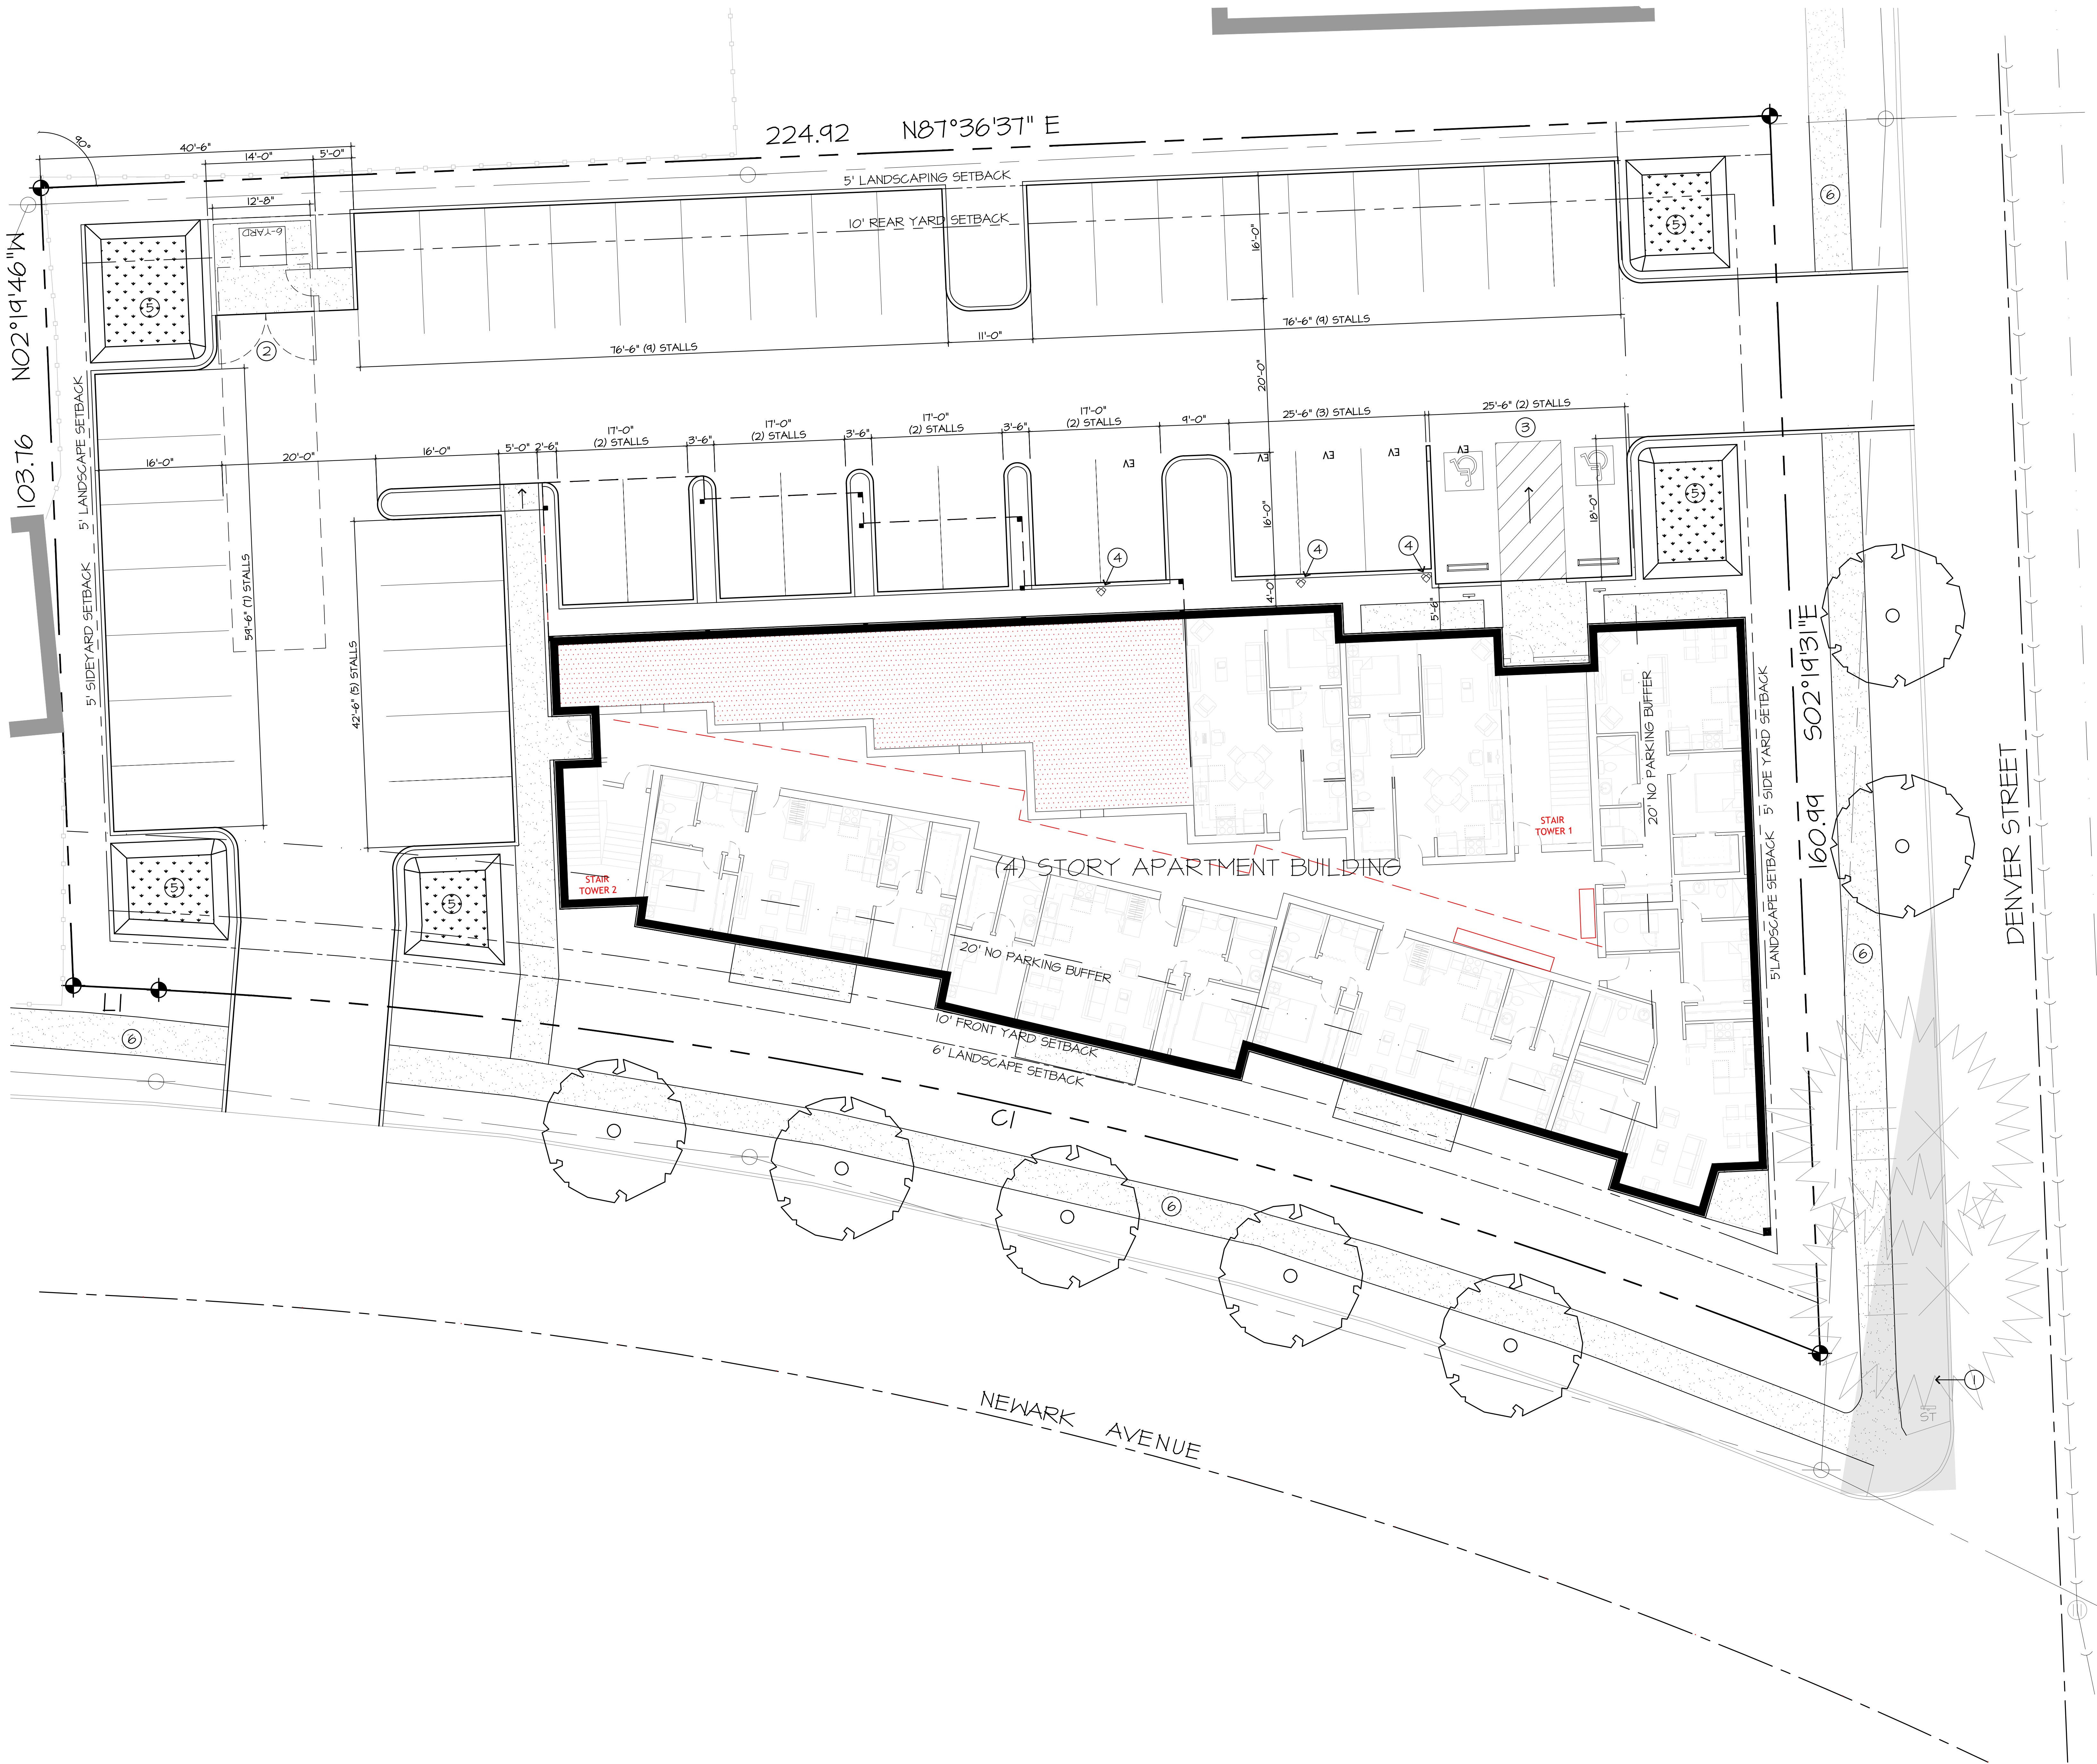

- Site Plan - General Notes**
- A. SEE CIVIL DRAWINGS FOR DEMOLITION OF EXISTING SITE ELEMENTS AND NEW GRADING.
 - B. SEE LANDSCAPE PLANS FOR LANDSCAPING REQUIREMENTS.
 - C. SEE COVER SHEET FOR SYMBOL LEGEND.
 - D. REFERENCE GENERAL NOTES ON COVER SHEET.
 - E. BUILDING ELEMENTS DEFINED ON MULTIPLE SHEETS; CONTRACTOR AND SUBCONTRACTOR TO REVIEW COMPLETE DRAWING SET PRIOR TO BIDDING AND CONSTRUCTION TO ENSURE ALL ELEMENTS ARE COMPLETELY UNDERSTOOD.
- Site Plan - Keyed Notes**
- 1. CLEAR VIEW TRIANGLE (SHADED AREA)
 - 2. DUMPSTER.
 - 3. (1) ACCESSIBLE AND (1) VAN ACCESSIBLE STALL, SEE DETAIL #7777.
 - 4. EV CHARGING STATION.
 - 5. SHAYLE, SEE CIVIL DRAWINGS.
 - 6. NEW CITY STANDARD 5' SIDEWALK.

Site Plan - Legend

(see Civil and Landscape drawings for additional information)

EXISTING TREE TO BE SAVED	
NEW TREES / SHRUBS TYP.	
POLE MOUNTED LIGHT, REFER TO ELECTRICAL	
BUILDING MOUNTED LIGHT, REFER TO ELECTRICAL	
GROUND MOUNTED LIGHT, REFER TO ELECTRICAL	
FIRE HYDRANT	
CONCRETE SIDEWALK/PATIO	
ASPHALT PAVING - EXISTING	
ASPHALT PAVING - STANDARD	
CROSSWALKS/ADA STALL	
CROSSWALK WARNING STRIP	
HATCHED AREA - SPECIAL PAVING	
GUEST PARKING STALL	
ACCESSIBLE ROUTE OF TRAVEL	
FENCING	
HANDICAP PARKING STALL	
PARKING SIGN - ACCESSIBILITY	
PARKING SIGN - GUEST RESERVED PARKING	
TRAFFIC SIGN - STOP SIGN	
MANHOLE COVER	
DETAIL TAG, SEE AT SERIES SHEETS	

Site Plan
SCALE: 1" = 10'