



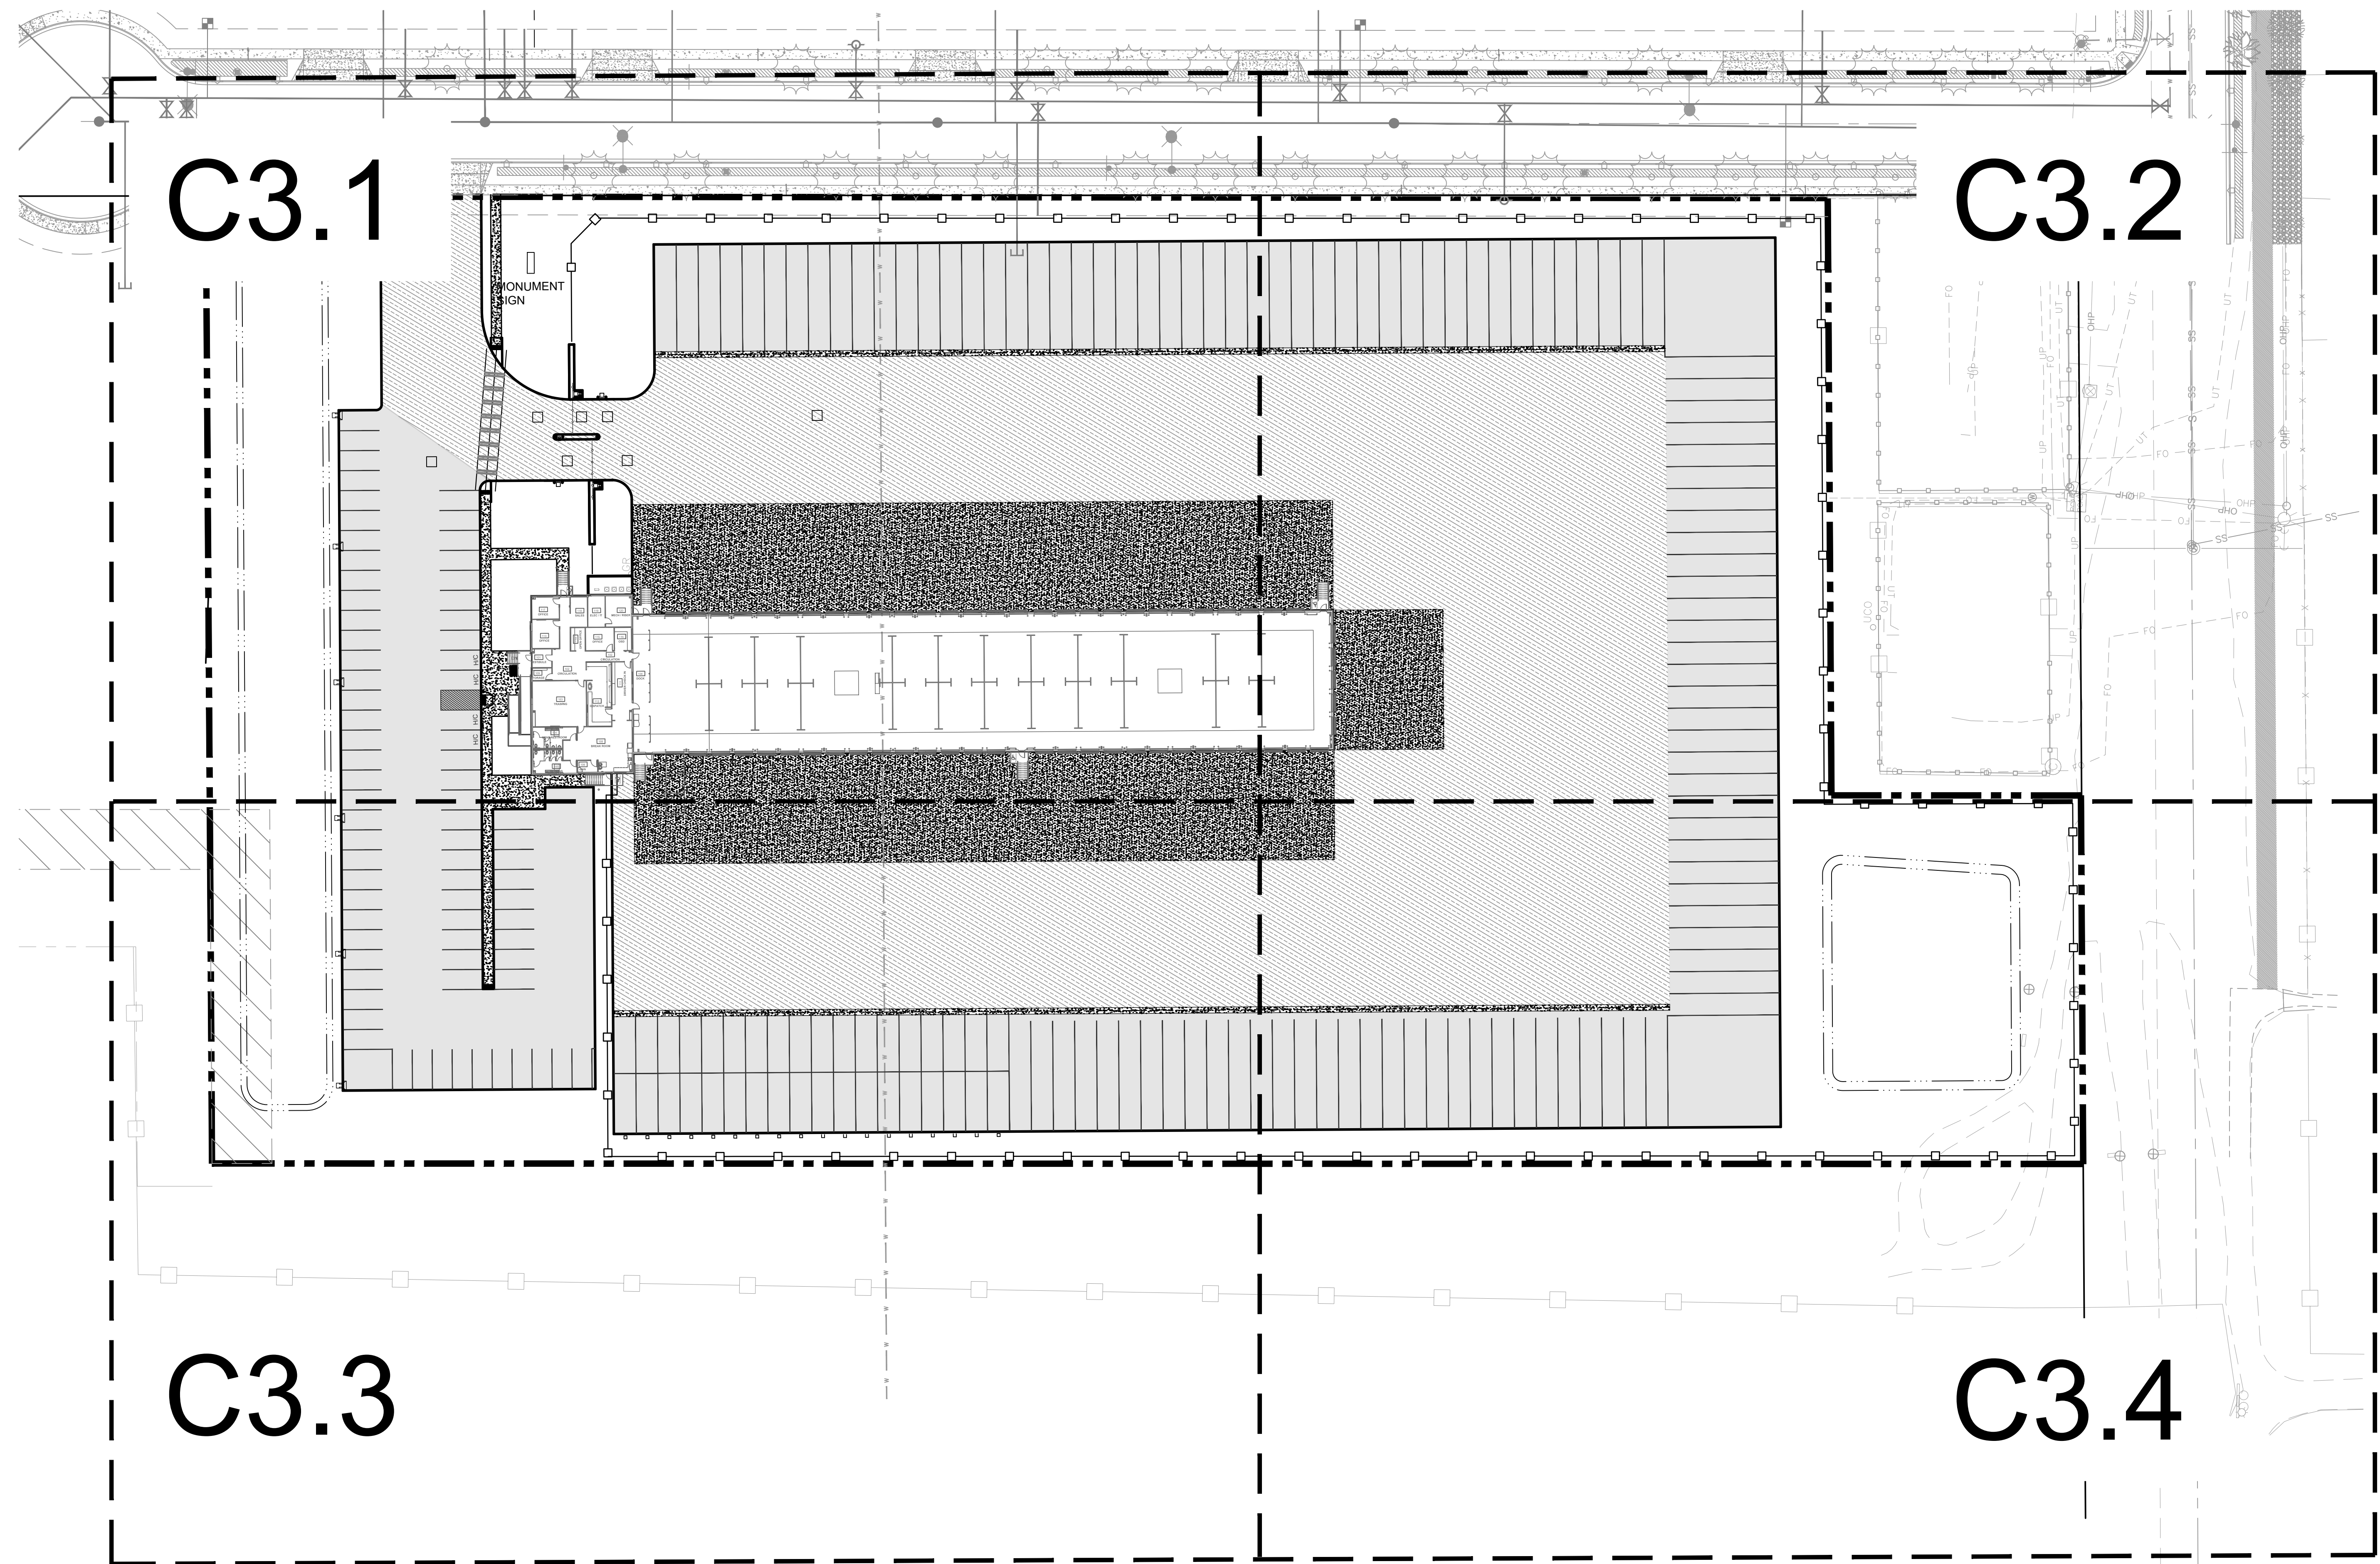

LEGEND

- | | | | |
|---|---------------|---|--------------------------------|
|  | PROPERTY LINE |  | CONCRETE WALKWAY PAVEMENT |
|  | EASEMENT |  | PROPOSED STANDARD DUTY ASPHALT |
|  | SETBACK LINE |  | PROPOSED HEAVY DUTY ASPHALT |
|  | VERTICAL CURB |  | PROPOSED HEAVY DUTY CONCRETE |

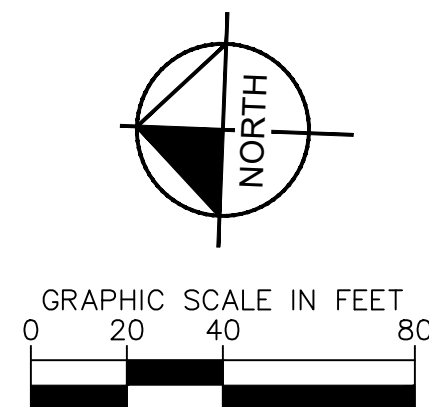

KNX TRUCK DOCK
PREPARED FOR
MOLLENKOPF DESIGN
GROUP
OF SPOKANE
WASHINGTON

OVERALL SITE PLAN


KHA PROJECT 090273000	DATE DATE	SCALE AS SHOWN
	DESIGNED BY	
	DRAWN BY	
	CHECKED BY	

PRELIMINARY
NOT FOR
CONSTRUCTION

Kimley»»Horn




© 2025 KIMLEY-HORN AND ASSOCIATES, INC.
301 W 1ST AVENUE, SUITE 1400, SPOKANE, WA 99201
PHONE: 509-923-8225
WWW.KIMLEY-HORN.COM

No.	REVISIONS	DATE	BY
7		04/04/2017	
6		04/04/2017	
5		04/04/2017	
4		04/04/2017	
3		04/04/2017	
2		04/04/2017	
1		04/04/2017	

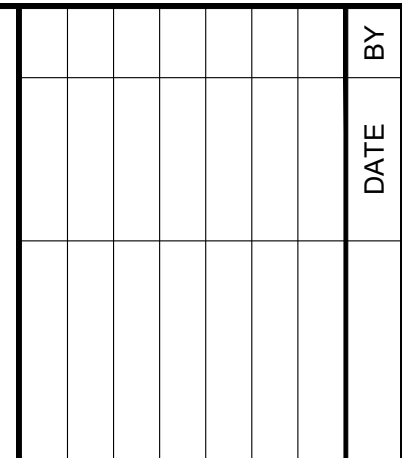

KEYMAP
N.T.S.

This document, together with the concepts presented herein, is intended only for the specific purpose and client for which it was prepared. No other use or reliance on this document without written authorization and adaptation by Kinley-Horn and Associates, Inc. shall be without liability to Kinley-Horn and Associates, Inc.

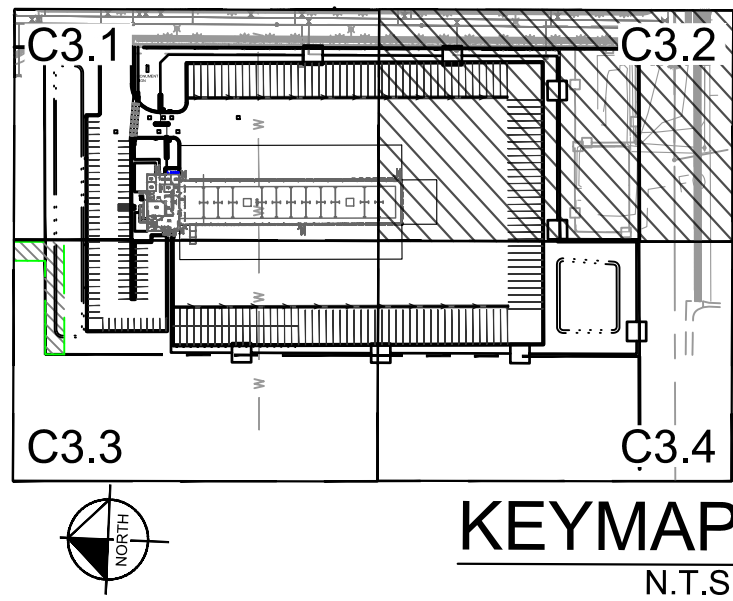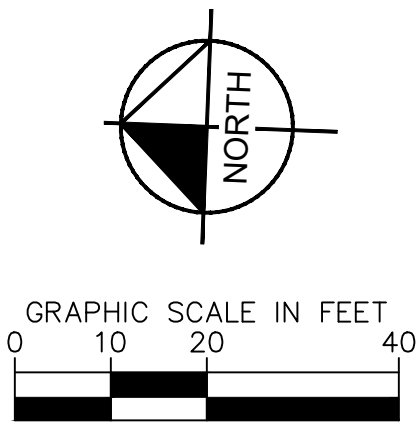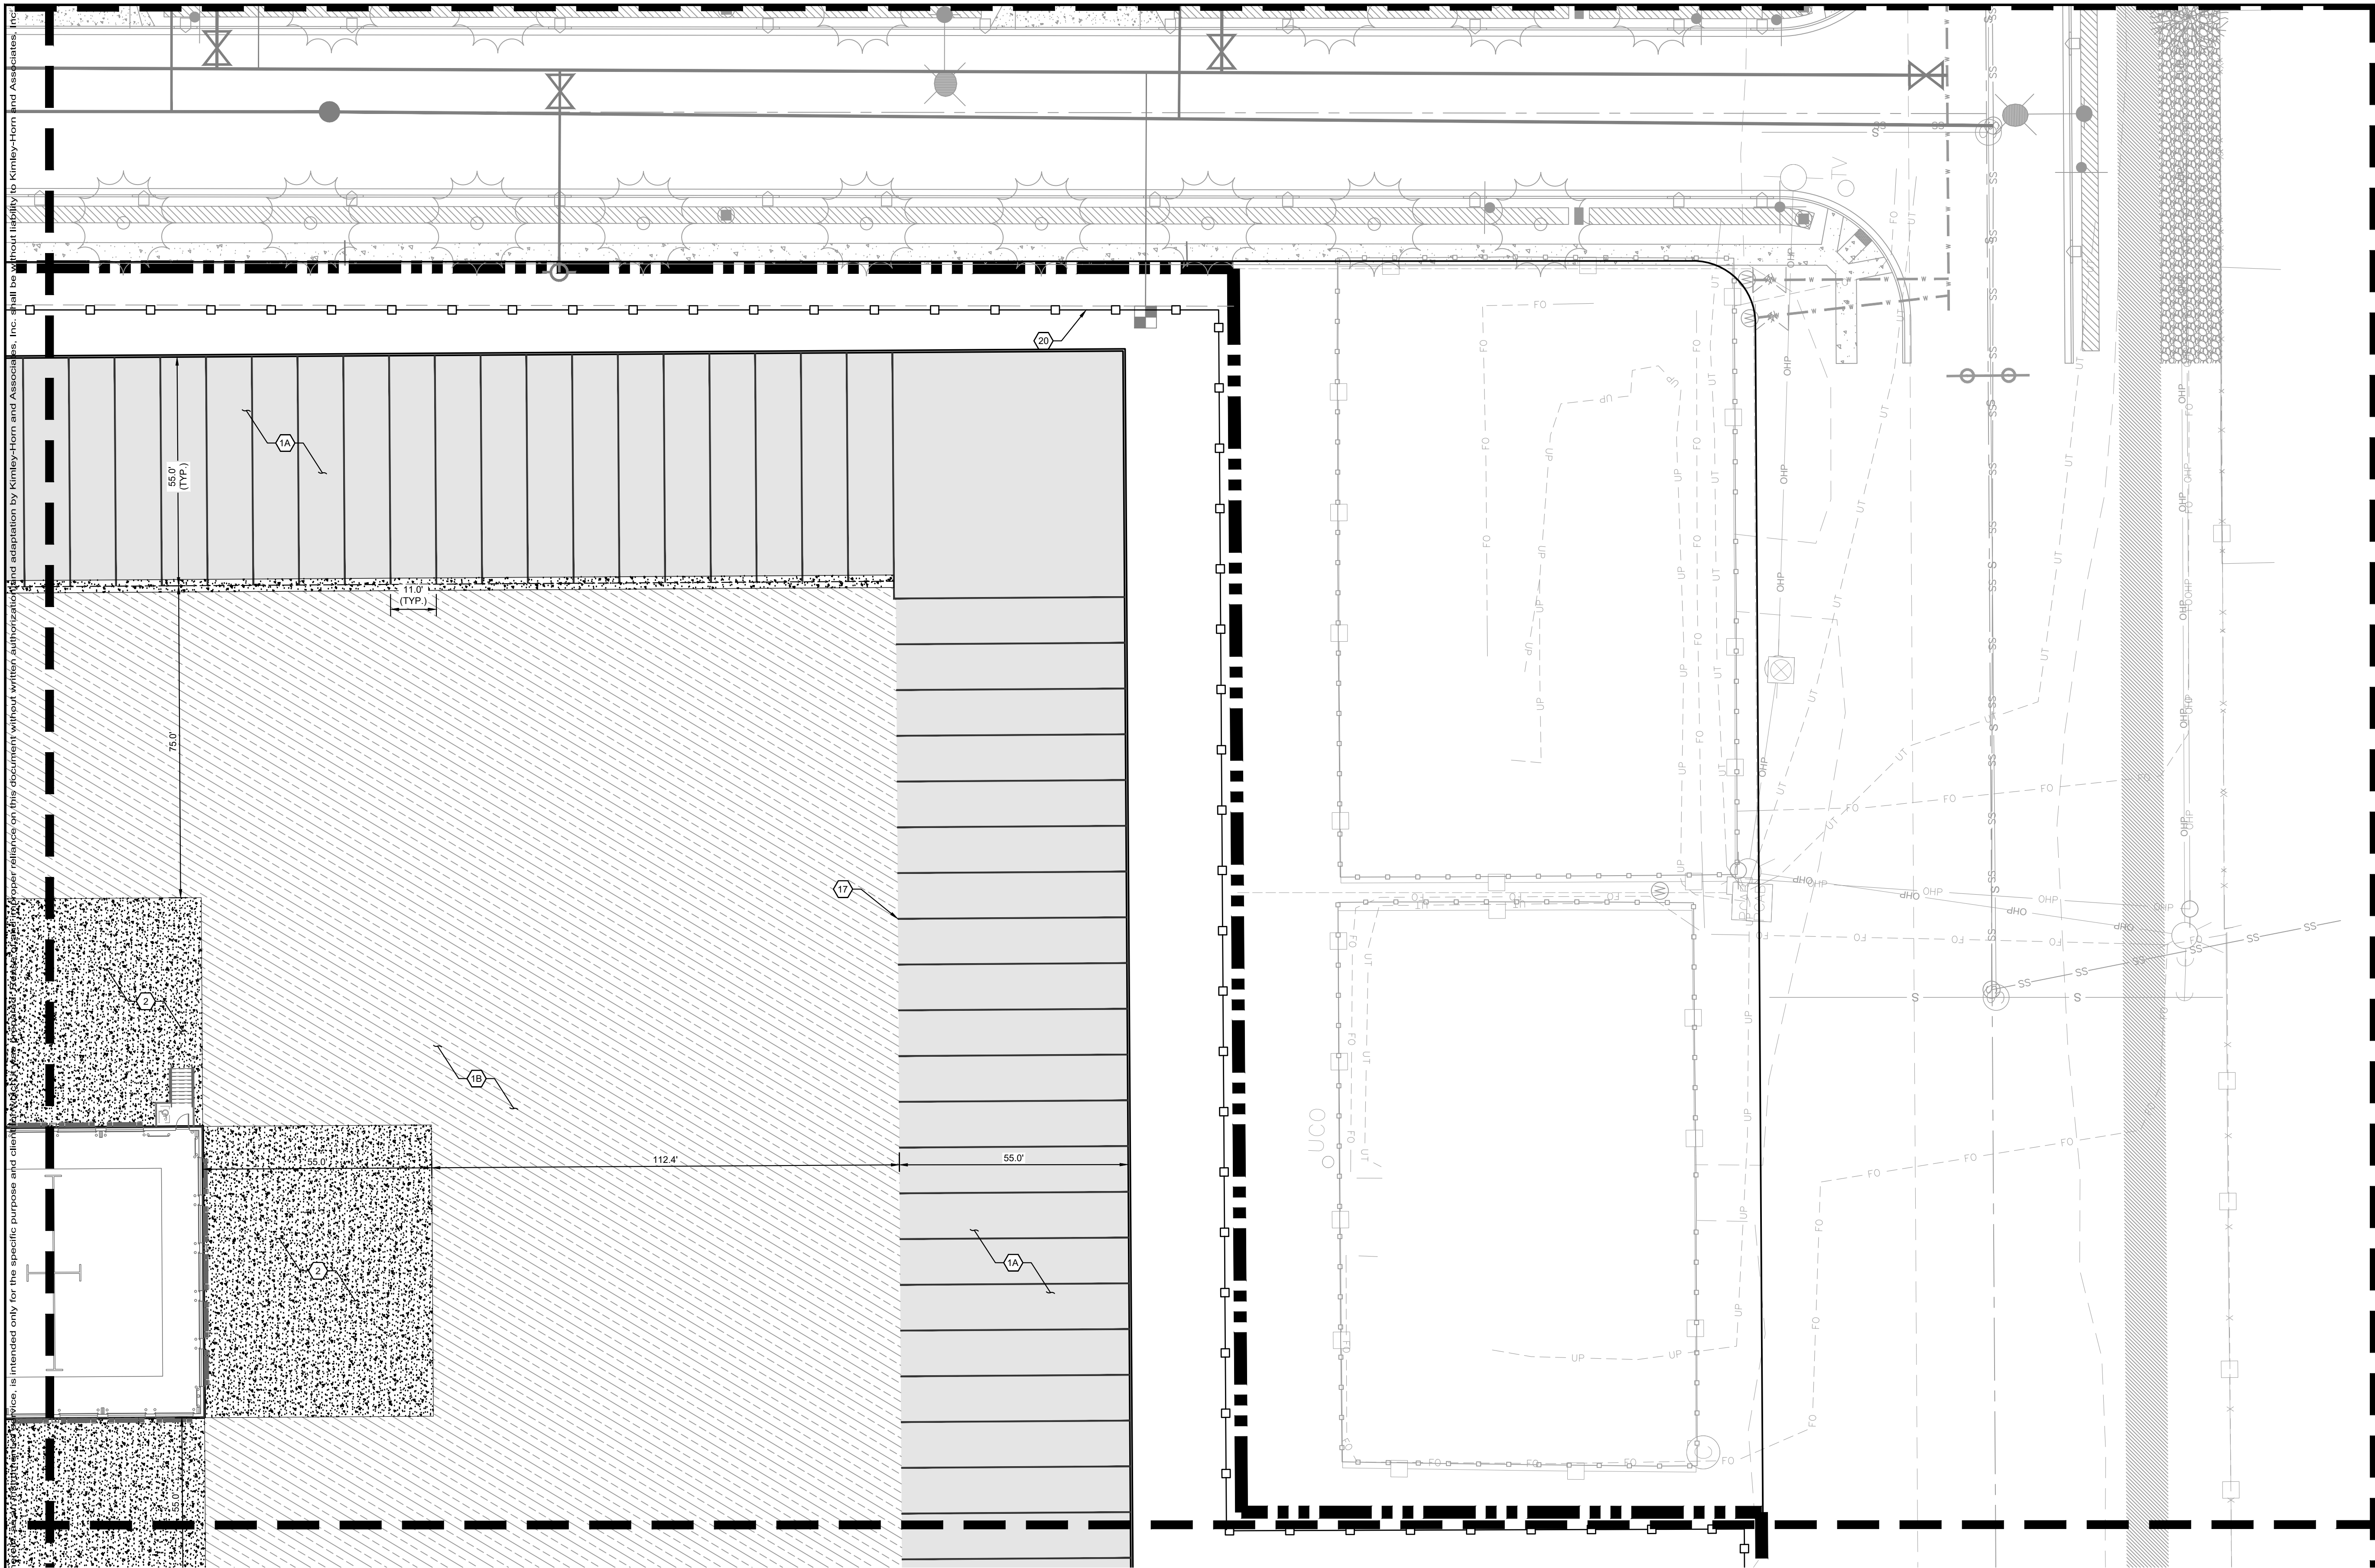

KNX TRUCK DOCK
PREPARED FOR
MOLLENKOPF DESIGN
GROUP

SHEET NUMBER
C3.2




SITE PLAN (2 OF 4)

PRELIMINARY
NOT FOR
CONSTRUCTION

Kimley»»Horn
© 2025 KIMLEY-HORN AND ASSOCIATES, INC.
601 W 1ST AVENUE, SUITE 1400, SPOKANE, WA 99201
PHONE: 509-923-8225
WWW.KIMLEY-HORN.COM

[illegible]

This document, together with the concepts and designs presented herein, as an instrument of service, is intended only for the specific purpose and client for which it was prepared. Reuse of and improper reliance on this document without written authorization and adaptation by Kinley-Horn and Associates, Inc. shall be without liability to Kinley-Horn and Associates, Inc.

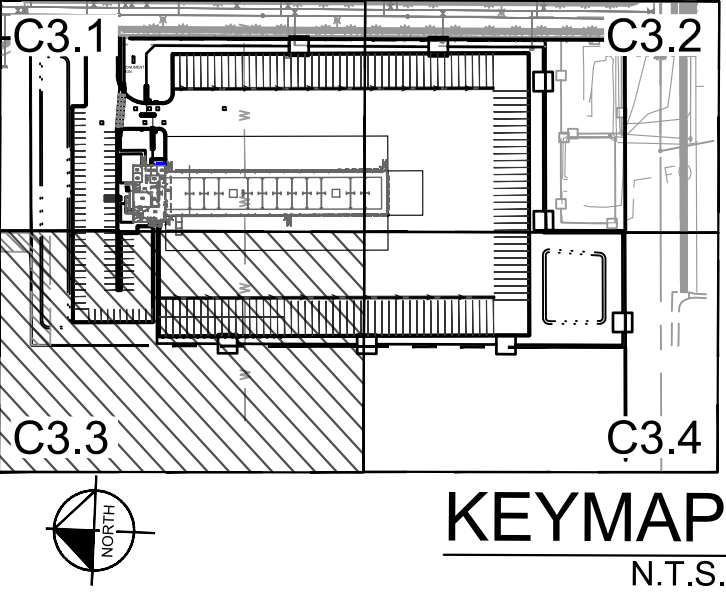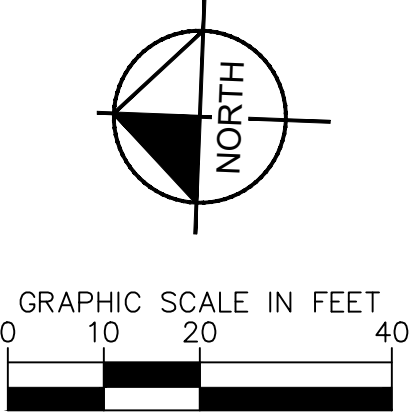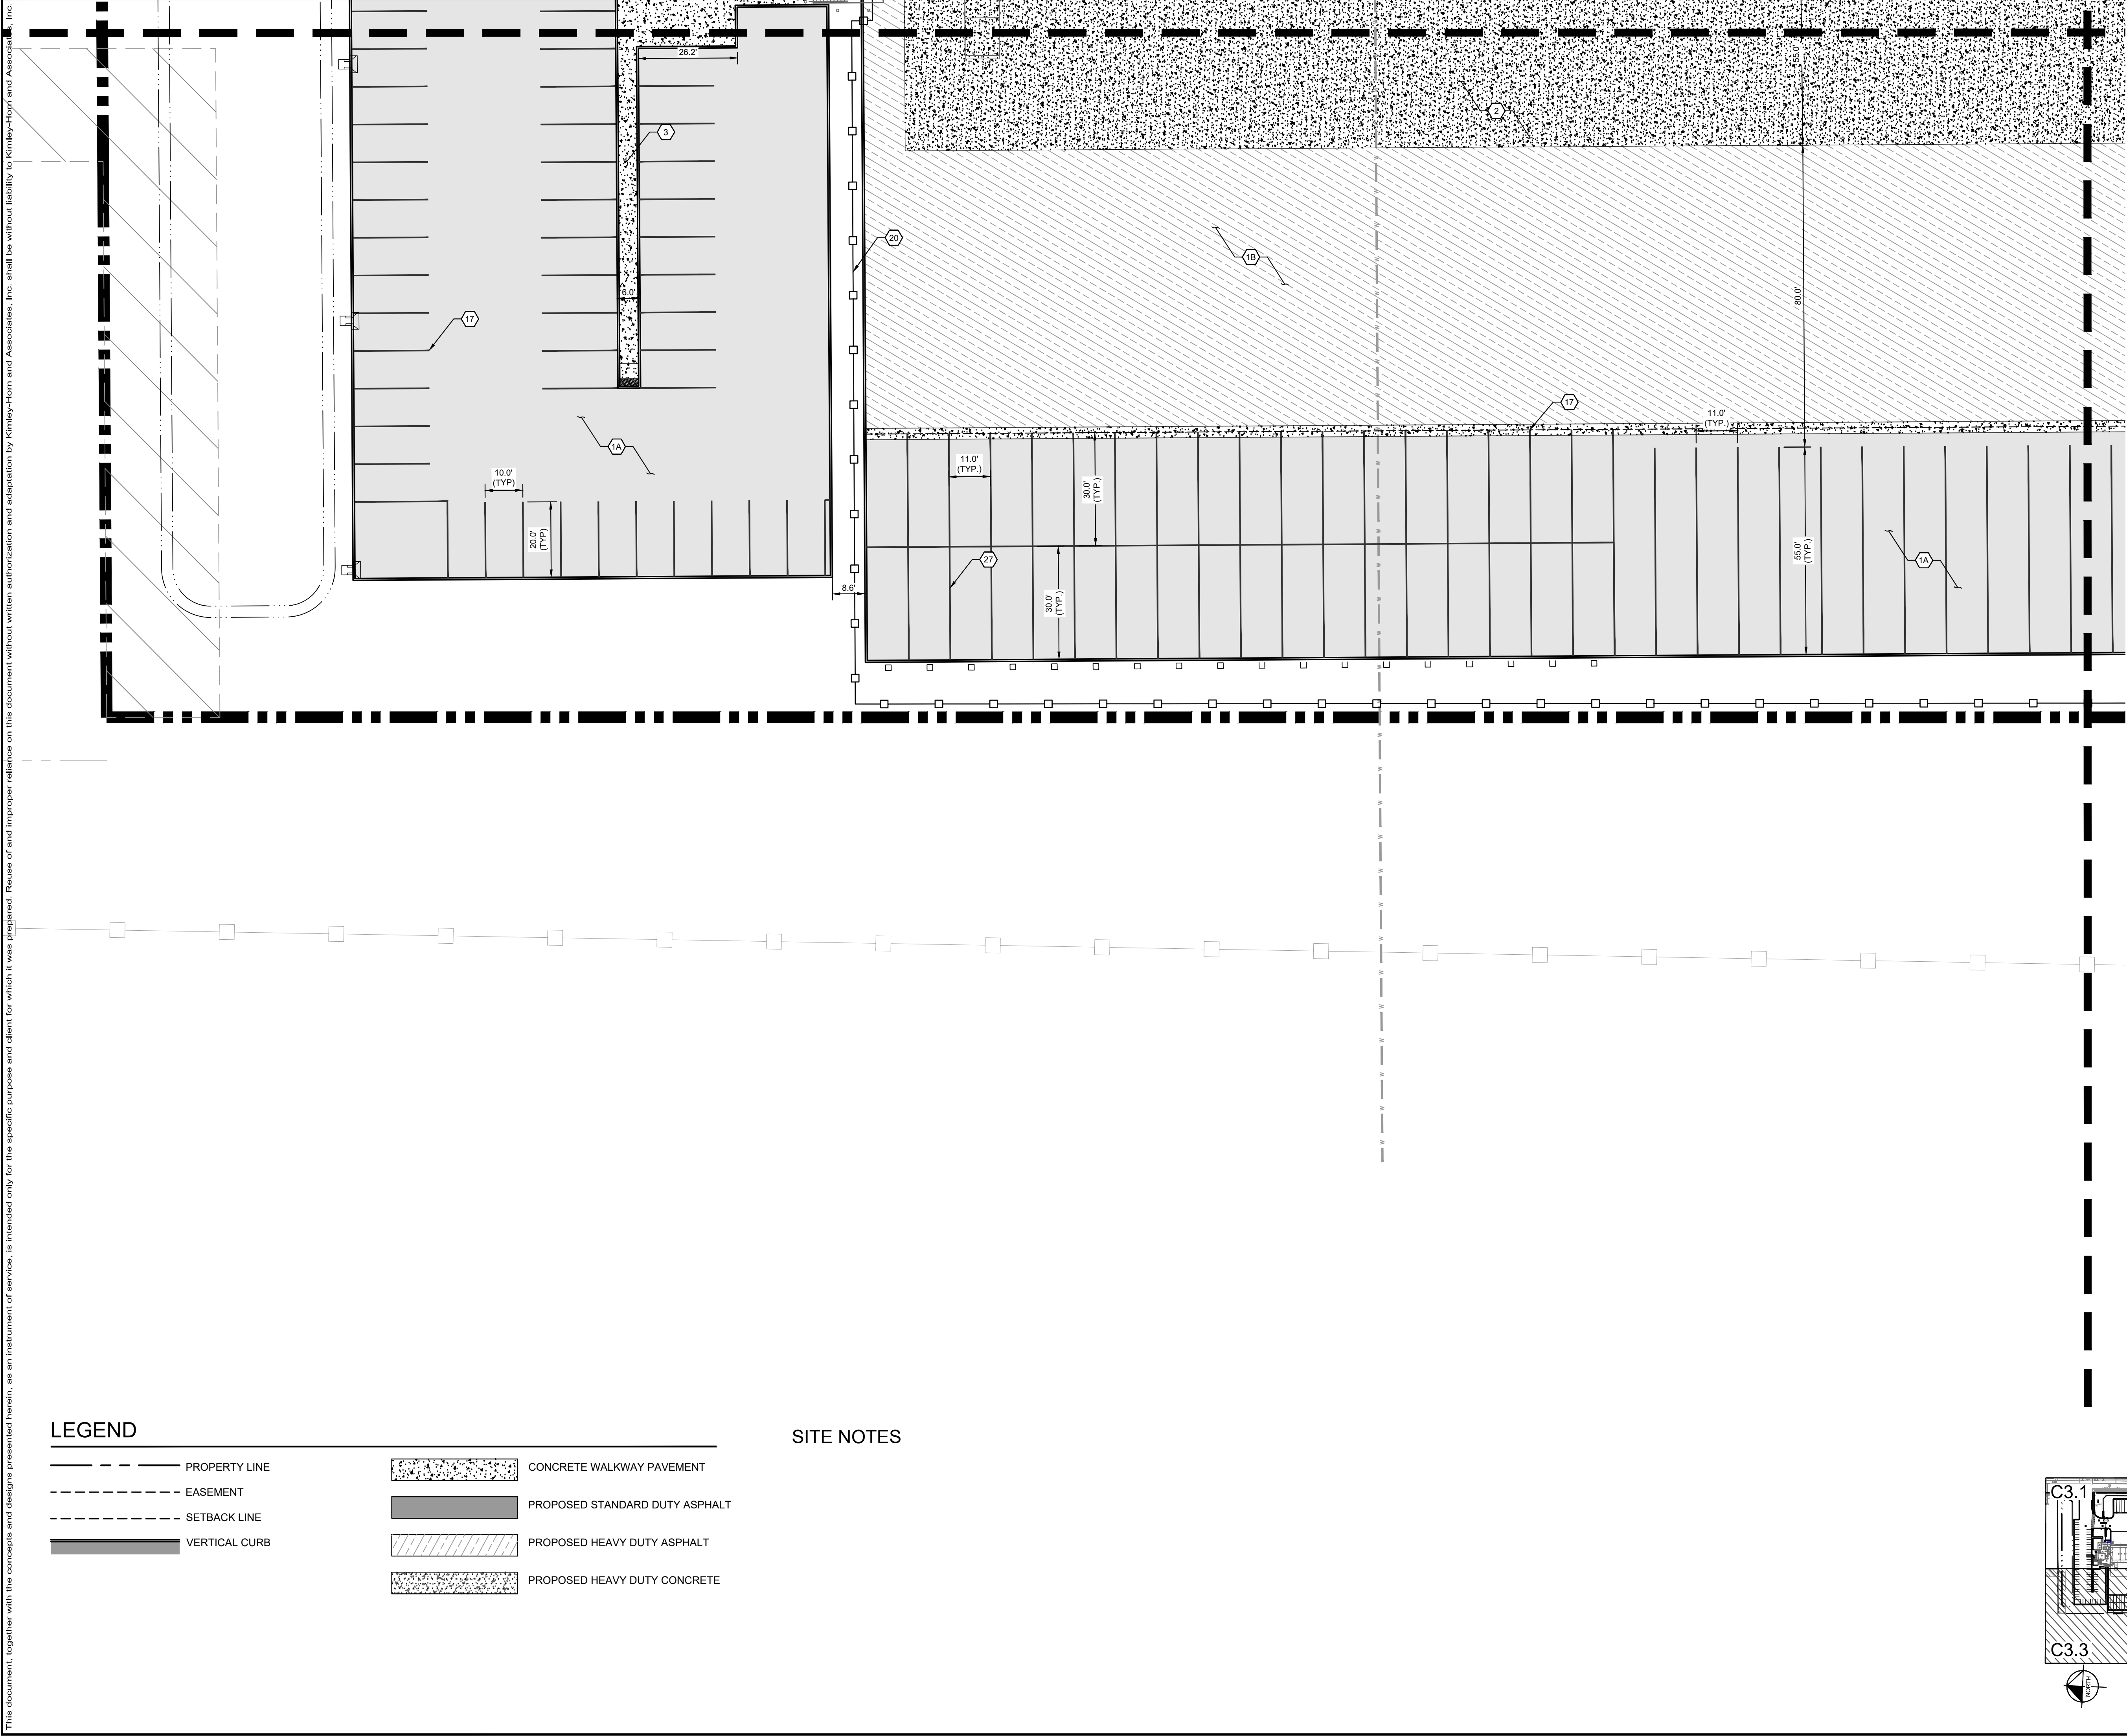

KNX TRUCK DOCK
PREPARED FOR
MOLLENKOPF DESIGN
GROUP

SITE PLAN (3 OF 4)

KHA PROJECT 090273000	DATE 10/9/2025	SCALE AS SHOWN
DESIGNED BY		
DRAWN BY		
CHECKED BY		




PRELIMINARY
NOT FOR
CONSTRUCTION

Kimley»»Horn

© 2025 KIMLEY-HORN AND ASSOCIATES, INC.
601 W 1ST AVENUE, SUITE 1400, SPOKANE, WA 99201
PHONE: 509-923-8225
WWW.KIMLEY-HORN.COM

[illegible]

This document, together with the concepts and designs presented herein, as an instrument of service, is intended only for the specific purpose and client for which it was prepared. Reuse of and improper reliance on this document without written authorization and adaptation by Kintley-Horn and Associates, Inc. shall be without liability to Kintley-Horn and Associates, Inc.

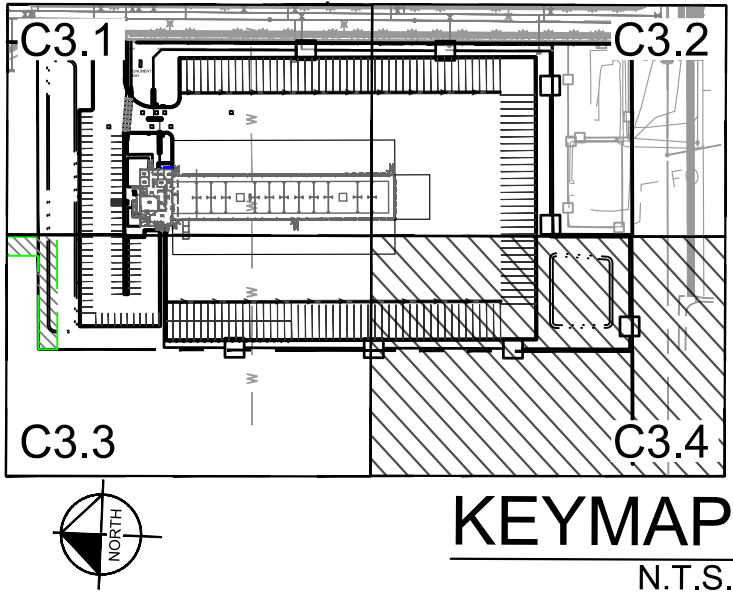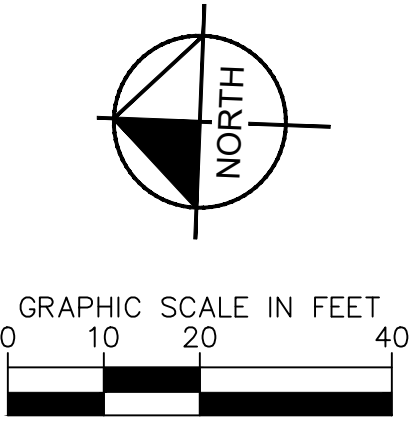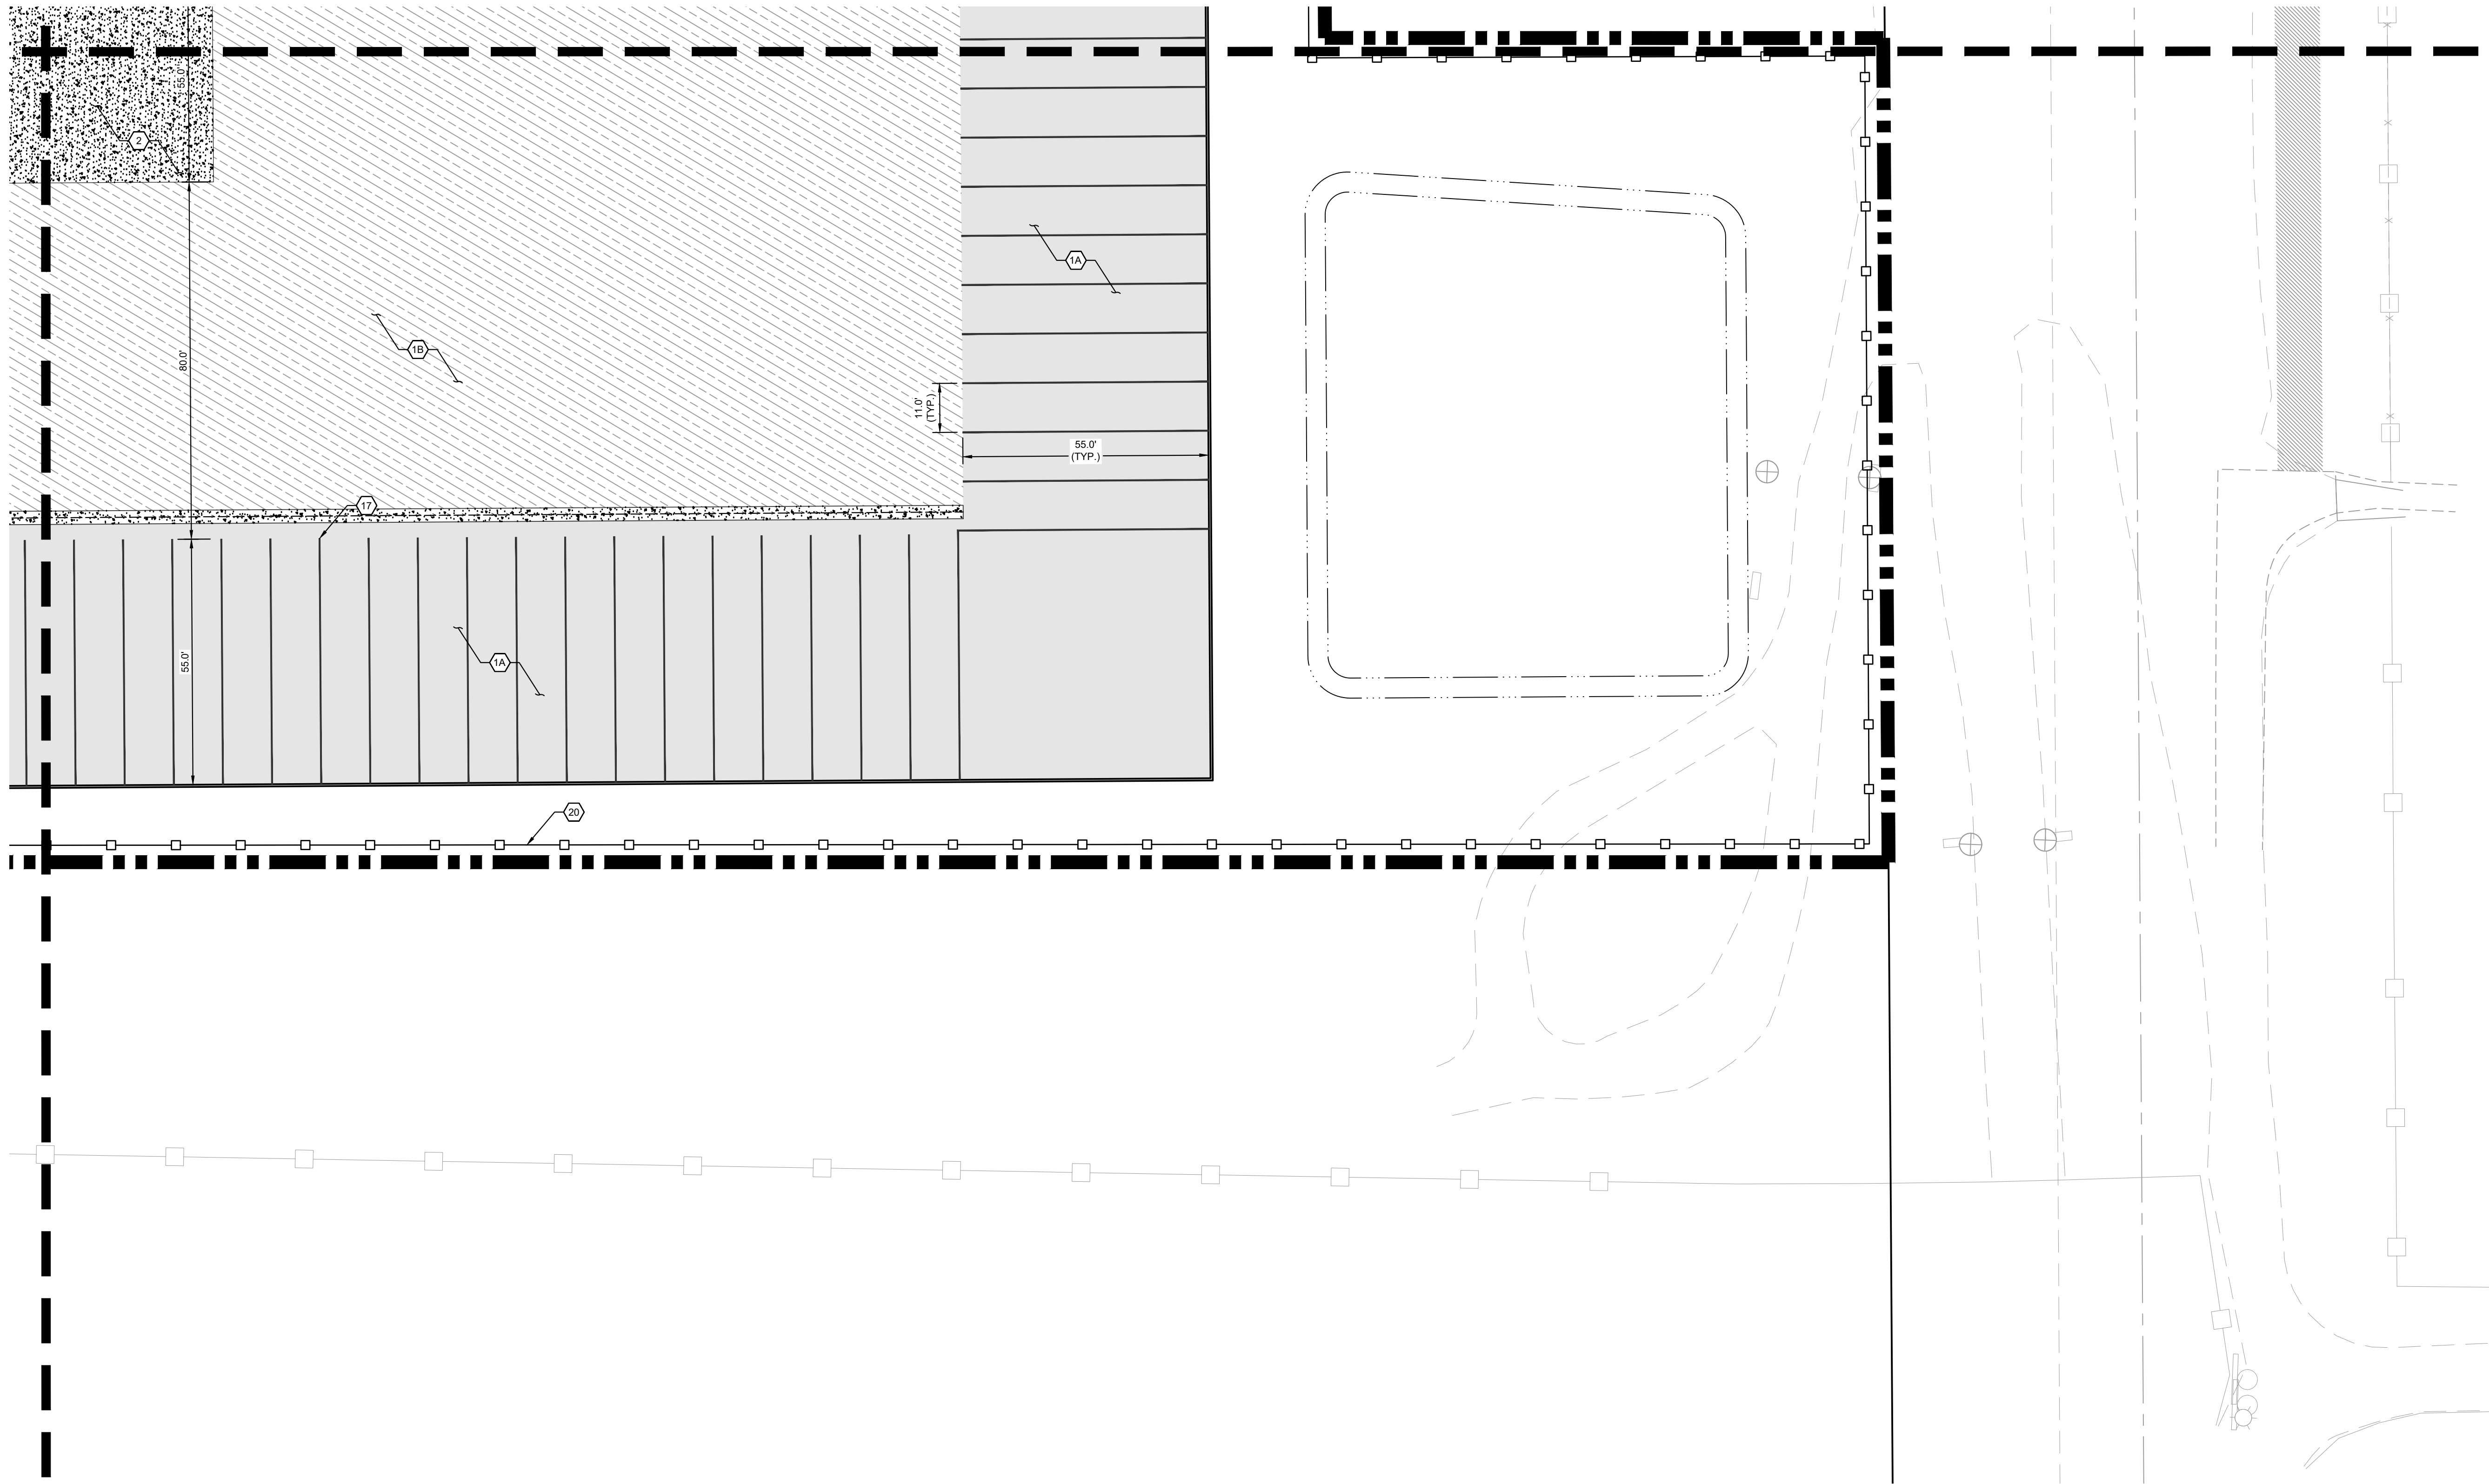

LEGEND

- | | | | |
|---|---------------|---|--------------------------------|
| ----- | PROPERTY LINE |  | CONCRETE WALKWAY PAVEMENT |
| ----- | EASEMENT |  | PROPOSED STANDARD DUTY ASPHALT |
| ----- | SETBACK LINE |  | PROPOSED HEAVY DUTY ASPHALT |
|  | VERTICAL CURB |  | PROPOSED HEAVY DUTY CONCRETE |

SITE NOTES

KNX TRUCK DOCK
PREPARED FOR
MOLLENKOPF DESIGN
GROUP

SHEET NUMBER
C3.4

SITE PLAN (4 OF 4)

PRELIMINARY
NOT FOR
CONSTRUCTION

Kimley»»Horn

© 2025 KIMLEY-HORN AND ASSOCIATES, INC.

VENUE, SUITE 1400, SPOKANE, WA 99201
PHONE: 509-923-8225

WWW.KIMLEY-HORN.COM

No.	REVISIONS
-----	-----------

DATE	BY
------	----