

ENGINEER STAMP

SEPA SITE PLAN

MCKINSTRY SHOP 2 BUILDING

ISSUES AND REVISIONS



NO	DATE	DESCRIPTION

SHEET TITLE

PRELIMINARY SITE PLAN

SHEET NUMBER

C1

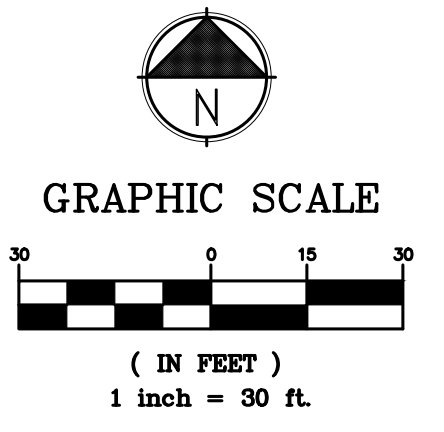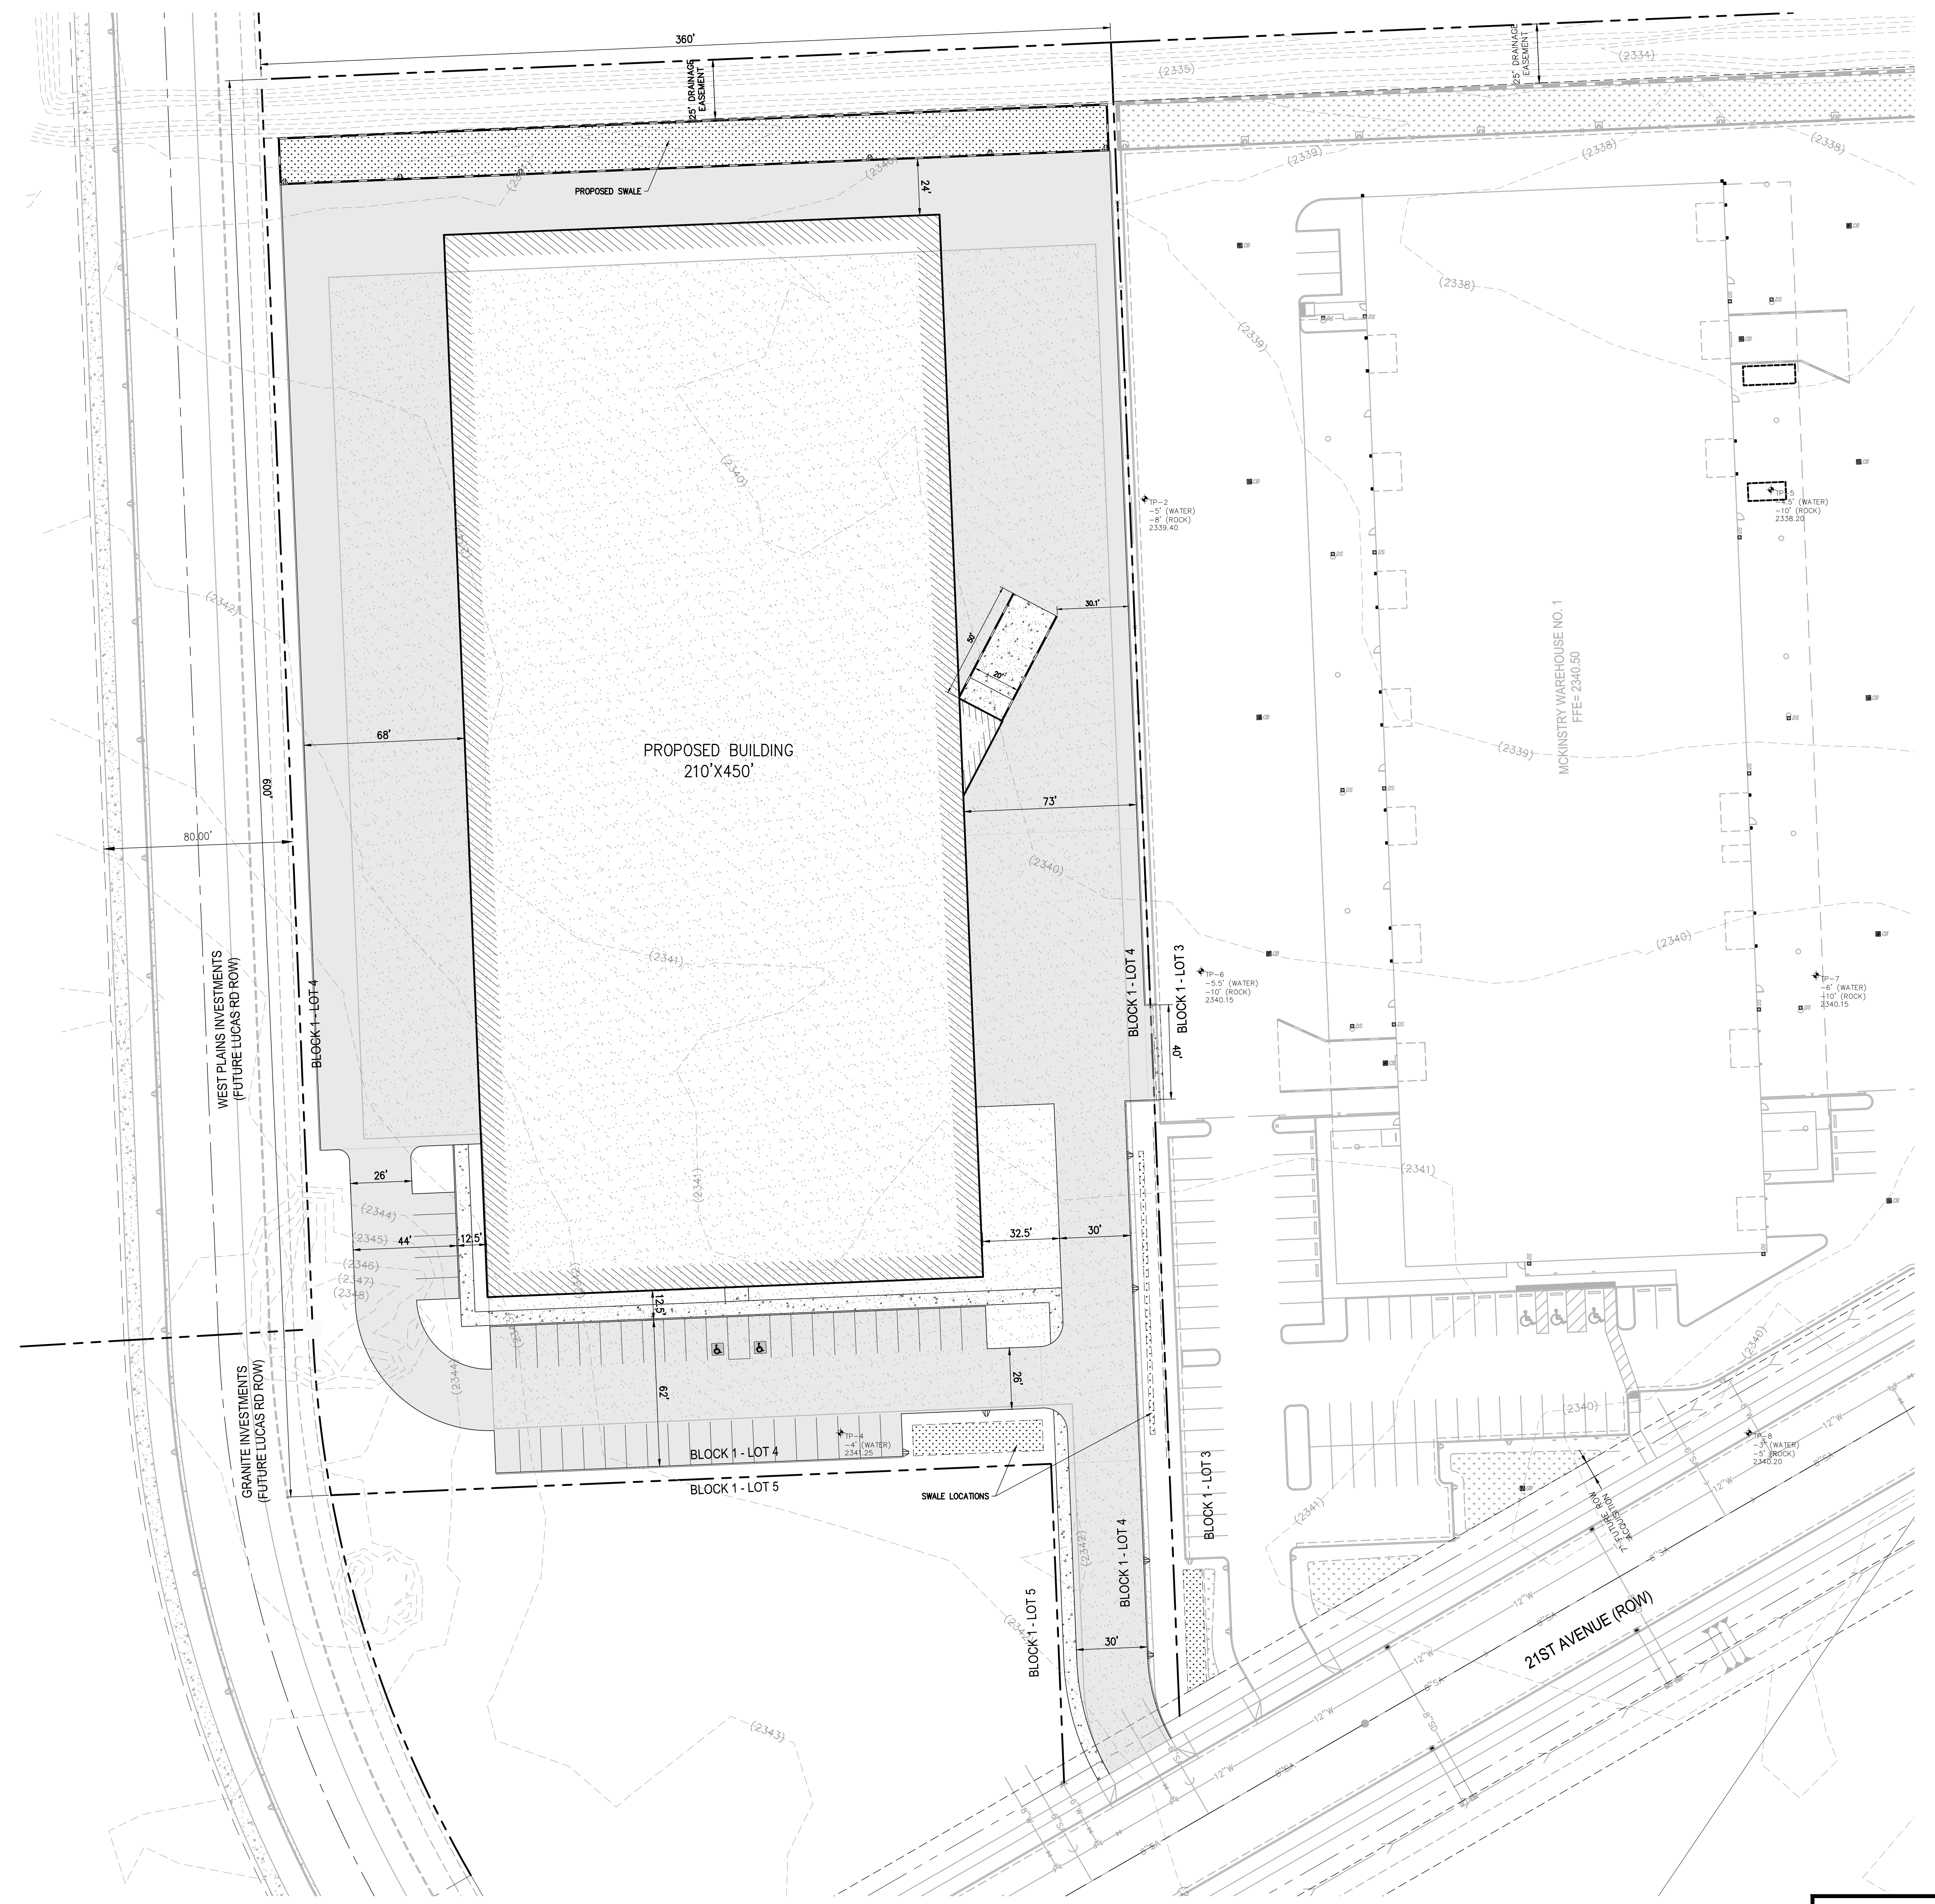

**PROGRESS PRINT
 (NOT FOR CONSTRUCTION)**

THESE DRAWINGS HAVE BEEN RELEASED AT THE REQUEST OF THE CLIENT AND ARE NOT INTENDED FOR THE PURPOSES OF BIDDING, PERMITTING, OR CONSTRUCTION.

CONTRACTOR NOTE

ALL EXISTING UTILITIES SHOWN ON PLANS ARE TO BE VERIFIED HORIZONTALLY AND VERTICALLY PRIOR TO ANY CONSTRUCTION. ALL EXISTING FEATURES INCLUDING BURIED UTILITIES ARE SHOWN AS INDICATED ON RECORD MAPS AND SURVEYS FURNISHED BY OTHERS. WE ASSUME NO LIABILITY FOR THE ACCURACY OF THOSE RECORDS AND SURVEYS. CONTACT THE UTILITY OWNER/AGENCY FOR THE FINAL LOCATION OF EXISTING UTILITIES IN AREAS CRITICAL TO CONSTRUCTION.

UNDERGROUND SERVICE ALERT
 ONE-CALL NUMBER
811
 CALL TWO BUSINESS DAYS BEFORE YOU DIG

FILE LOCATION: D:\0403\Spokane\DCI\03016-44-0009_Mckinstry Shop_2\F04025042-0009_Preliminary Site Plan.dwg
 PLOT DATE: 03/13/2026 12:18 PM