


Illustrative Interpretation Crawl Space Wall Section

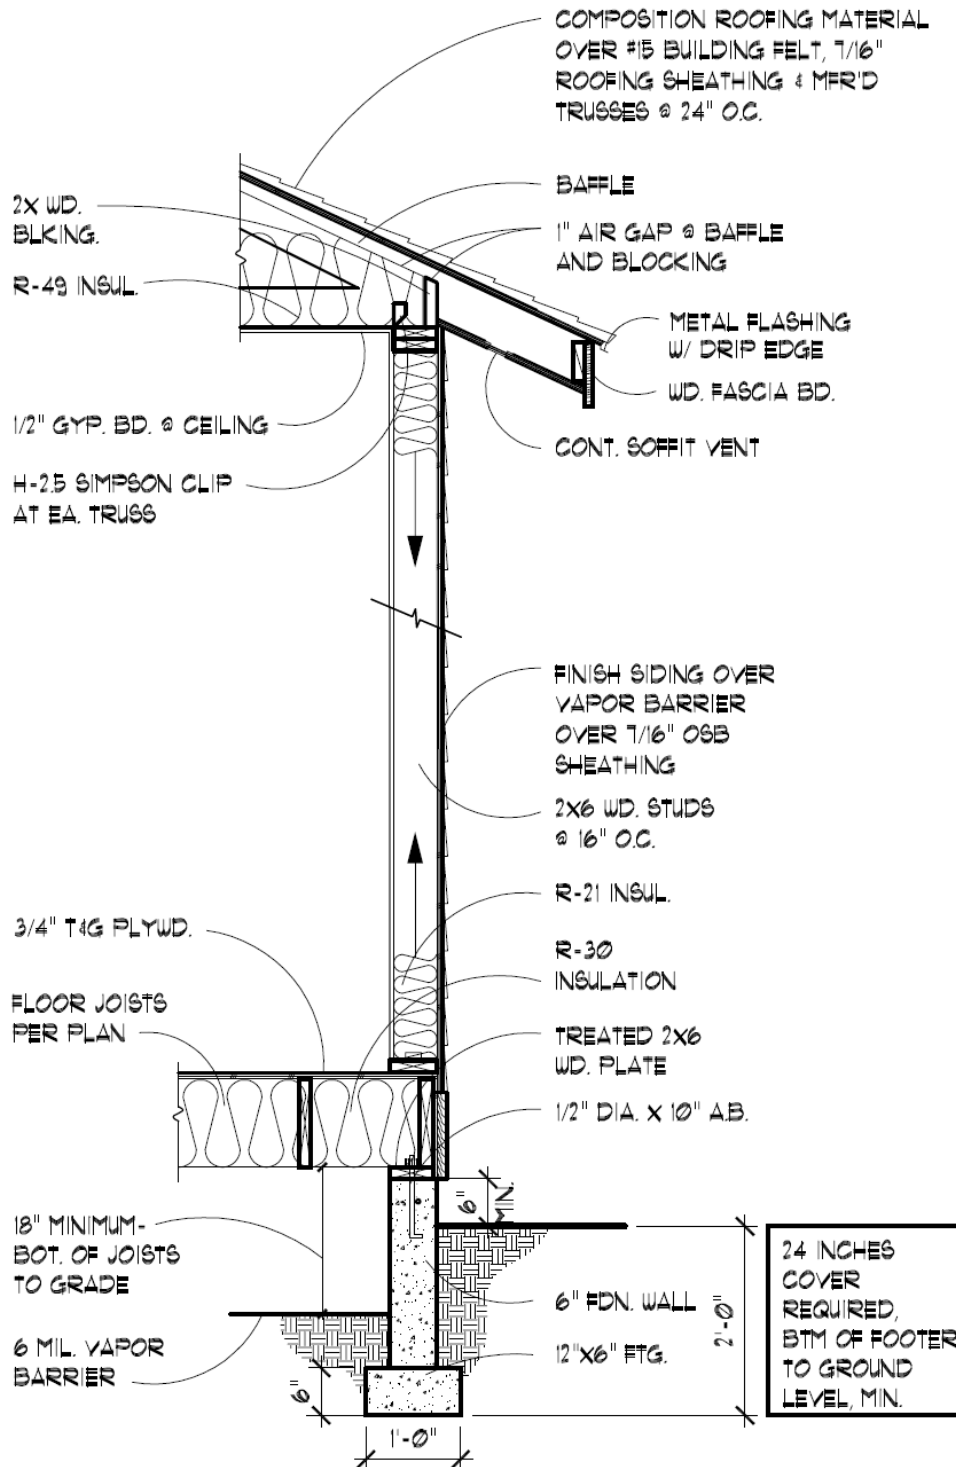

WALL SECTION

SCALE: 1/2" = 1'-0"