


Illustrative Interpretation Full Basement Wall Section

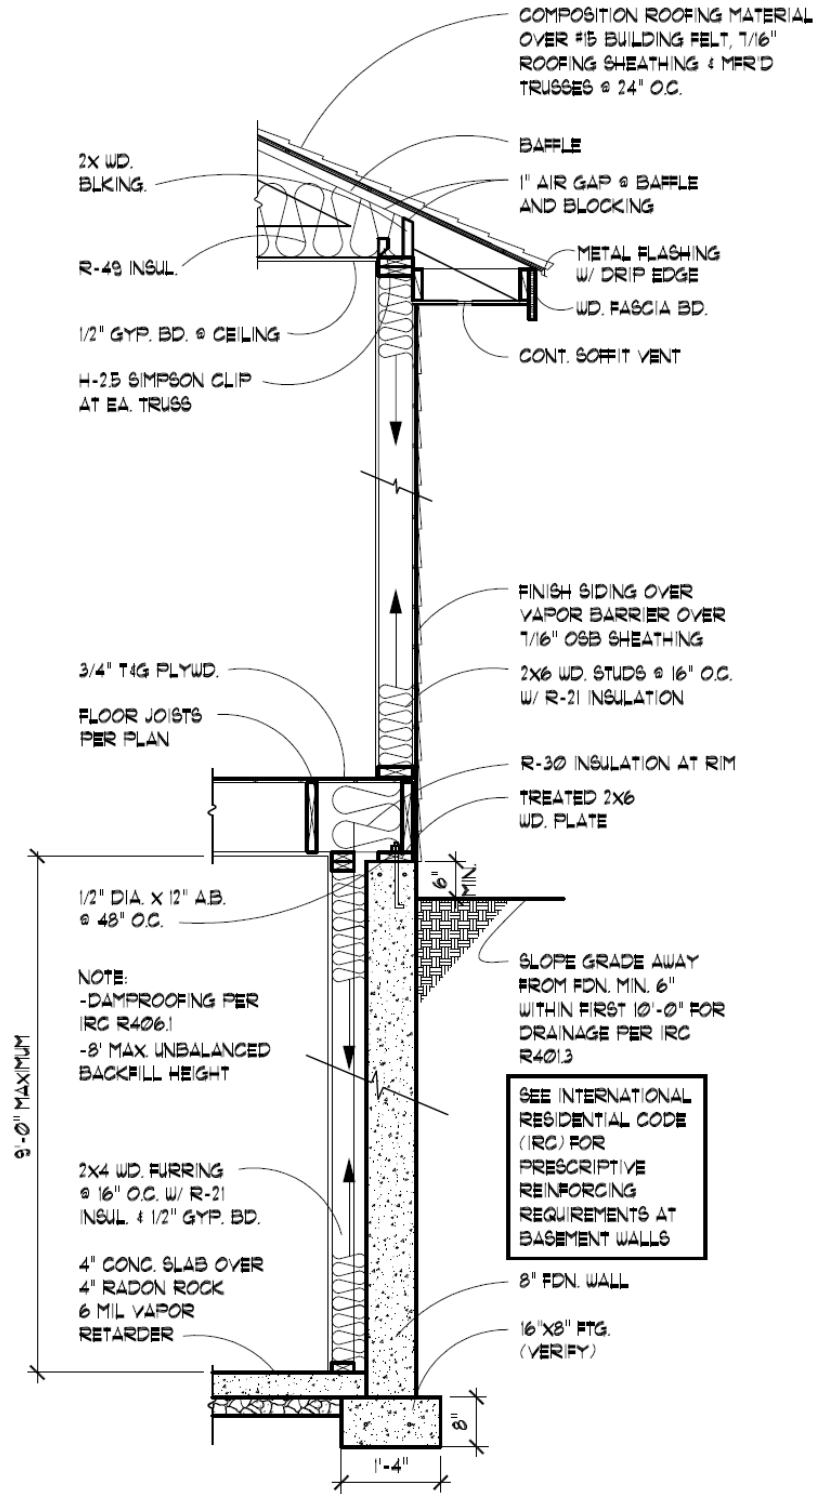

WALL SECTION
SCALE: 1/2" = 1'-0"