


### Illustrative Interpretation Slab on Grade Wall Section

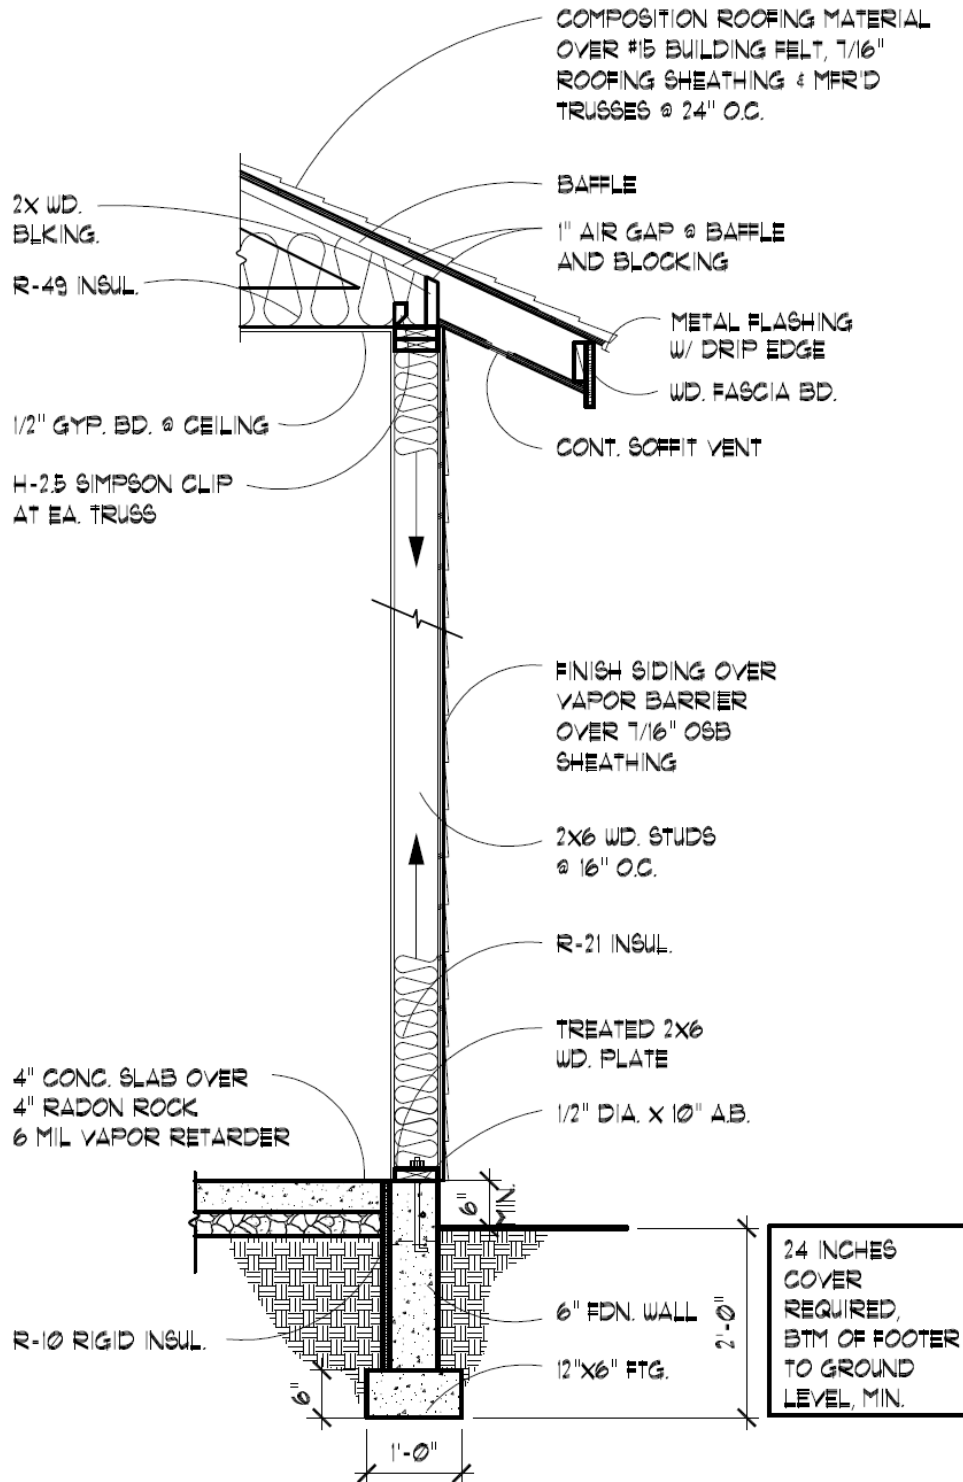

## WALL SECTION

SCALE: 1/2" = 1'-0"