

7714 REGISTERED ARCHITECT
John Hebebrand
 DANIEL HARBAUGH
 STATE OF WASHINGTON

8235 REGISTERED ARCHITECT
Melissa A. Mafaden
 MELISSA A. MAFADEN
 STATE OF WASHINGTON





SPOKANE PUBLIC SCHOOLS
ADAMS ELEMENTARY
 2905 EAST 37TH AVENUE, SPOKANE, WA 99223

NAC
 ARCHITECTURE
 nacarchitecture.com
 1203 WEST RIVERSIDE AVE
 SPOKANE, WA 99201
 P.509.838.8340

NAC NO 111-21163
 DRAWN Author
 CHECKED Checker
 DATE 11.13.2023

OVERALL EXTERIOR ELEVATIONS

A4.00

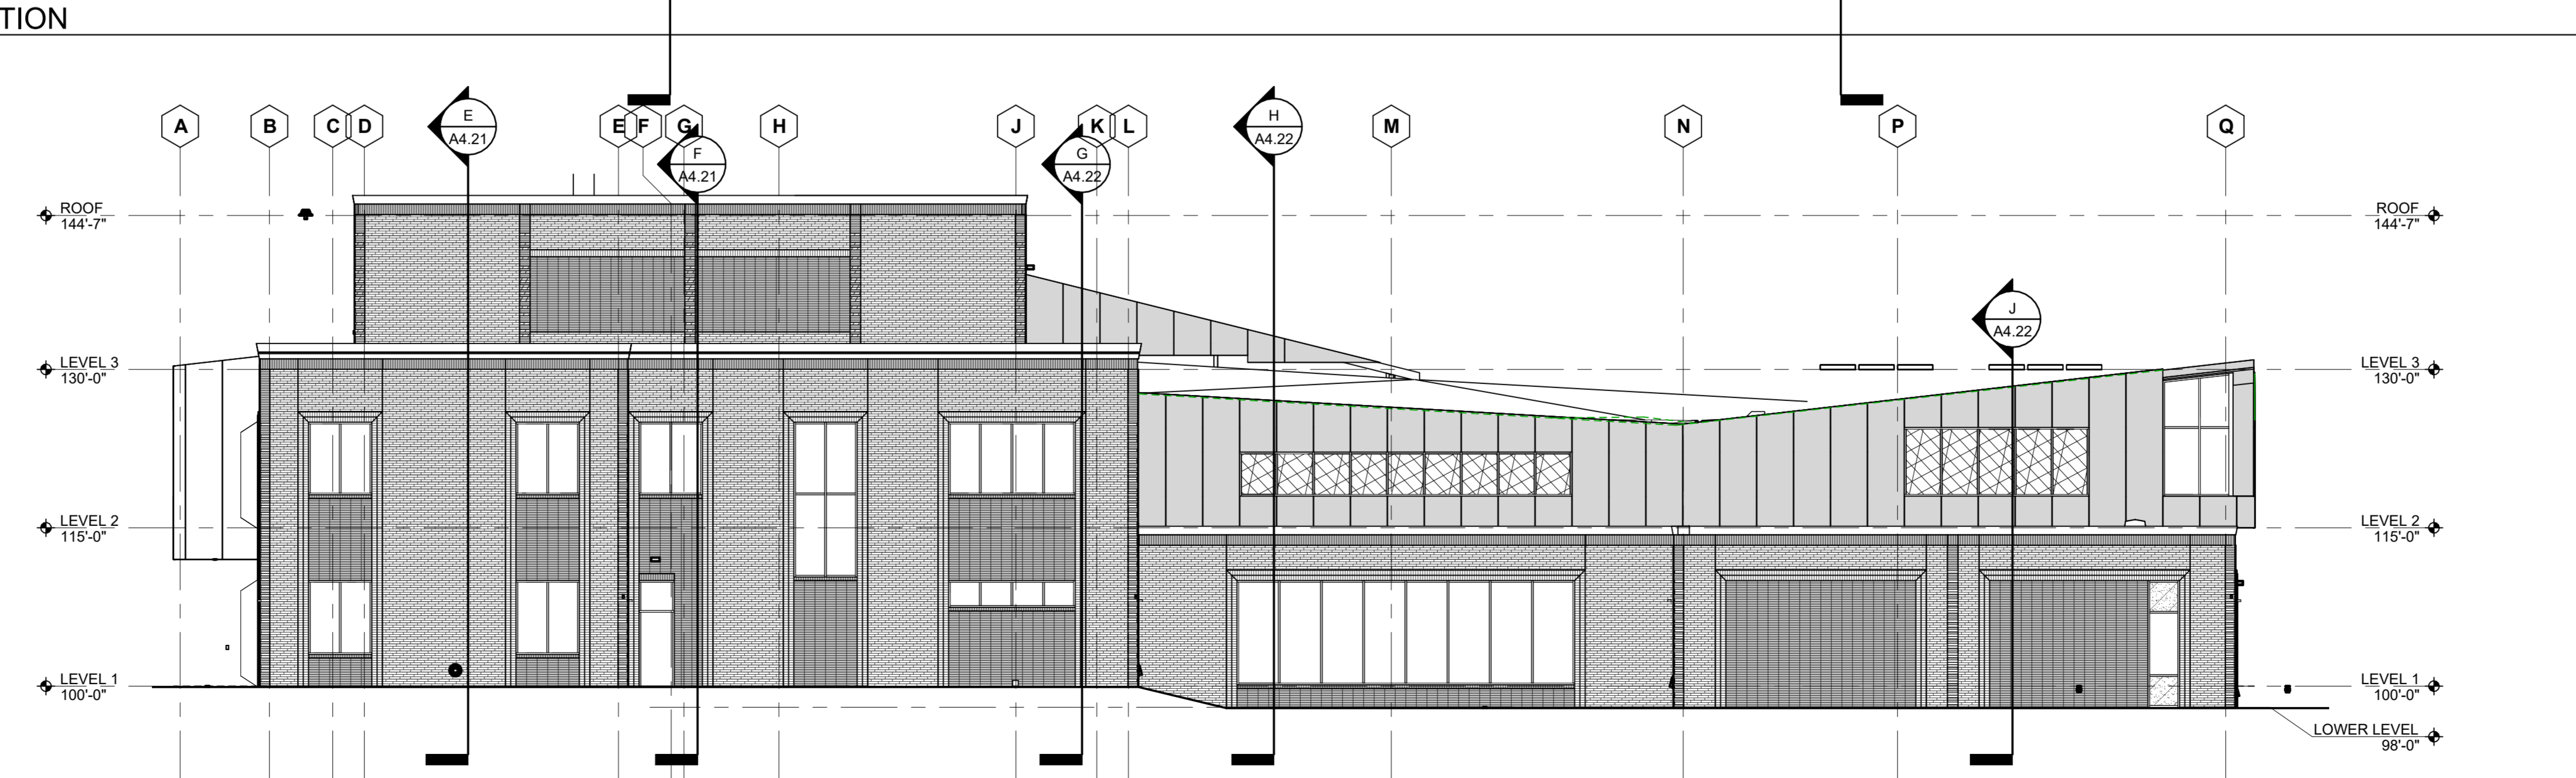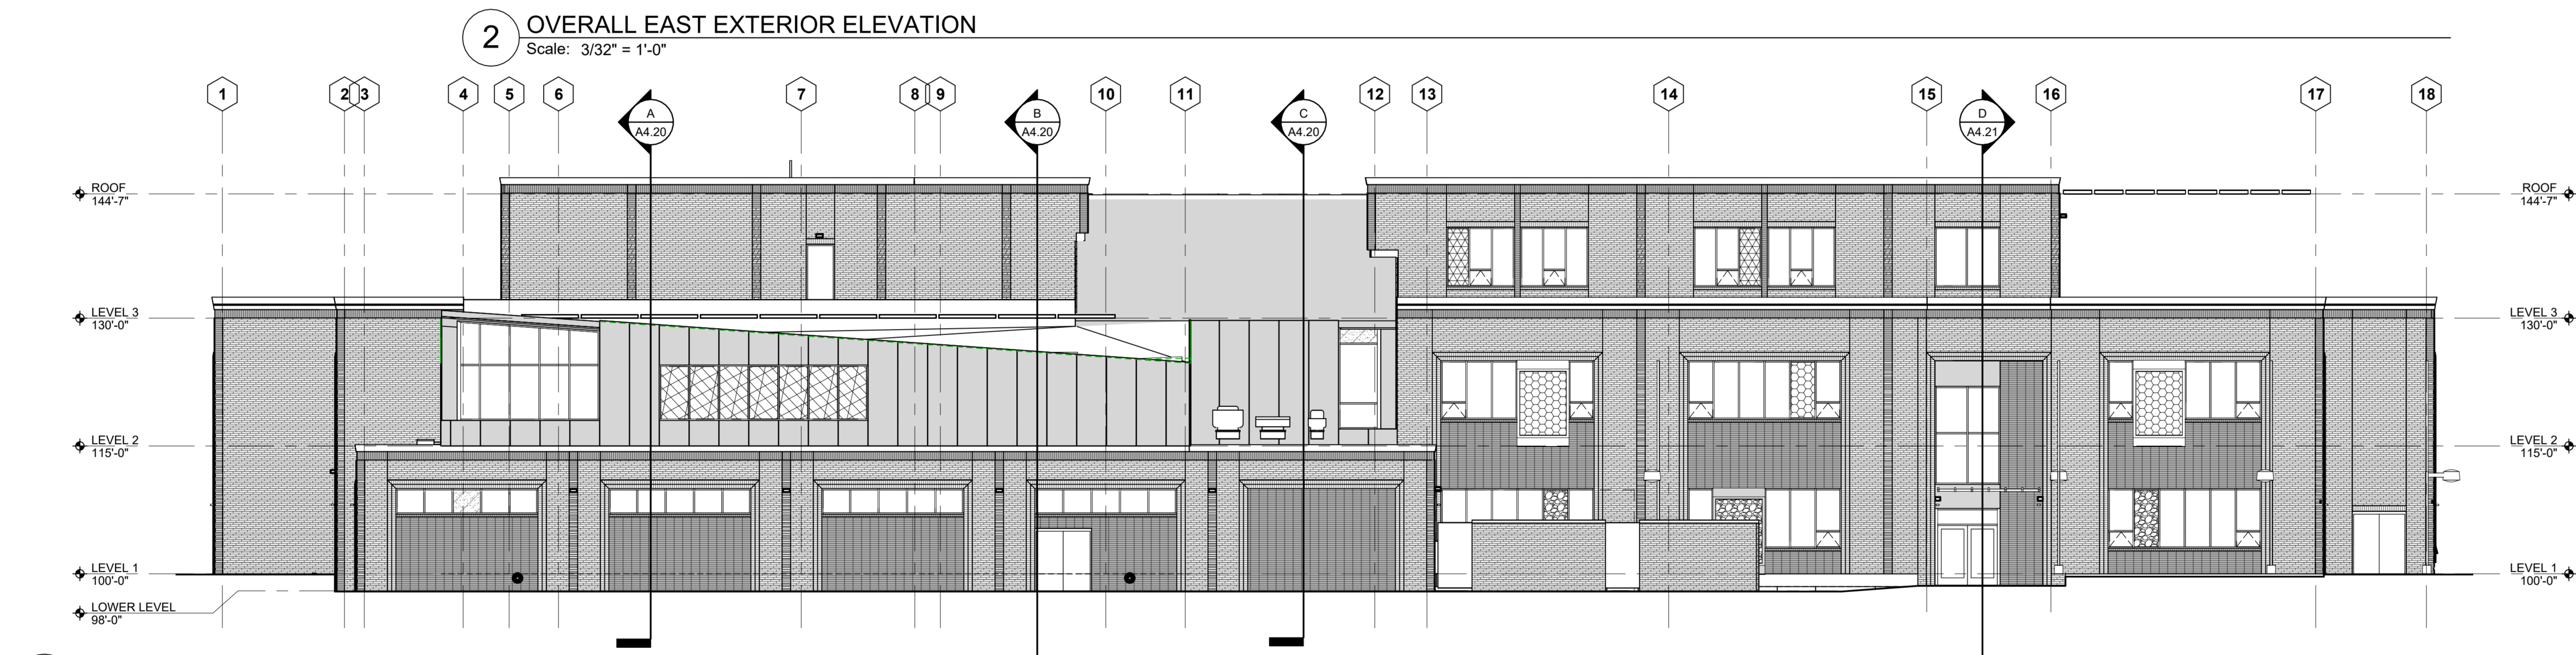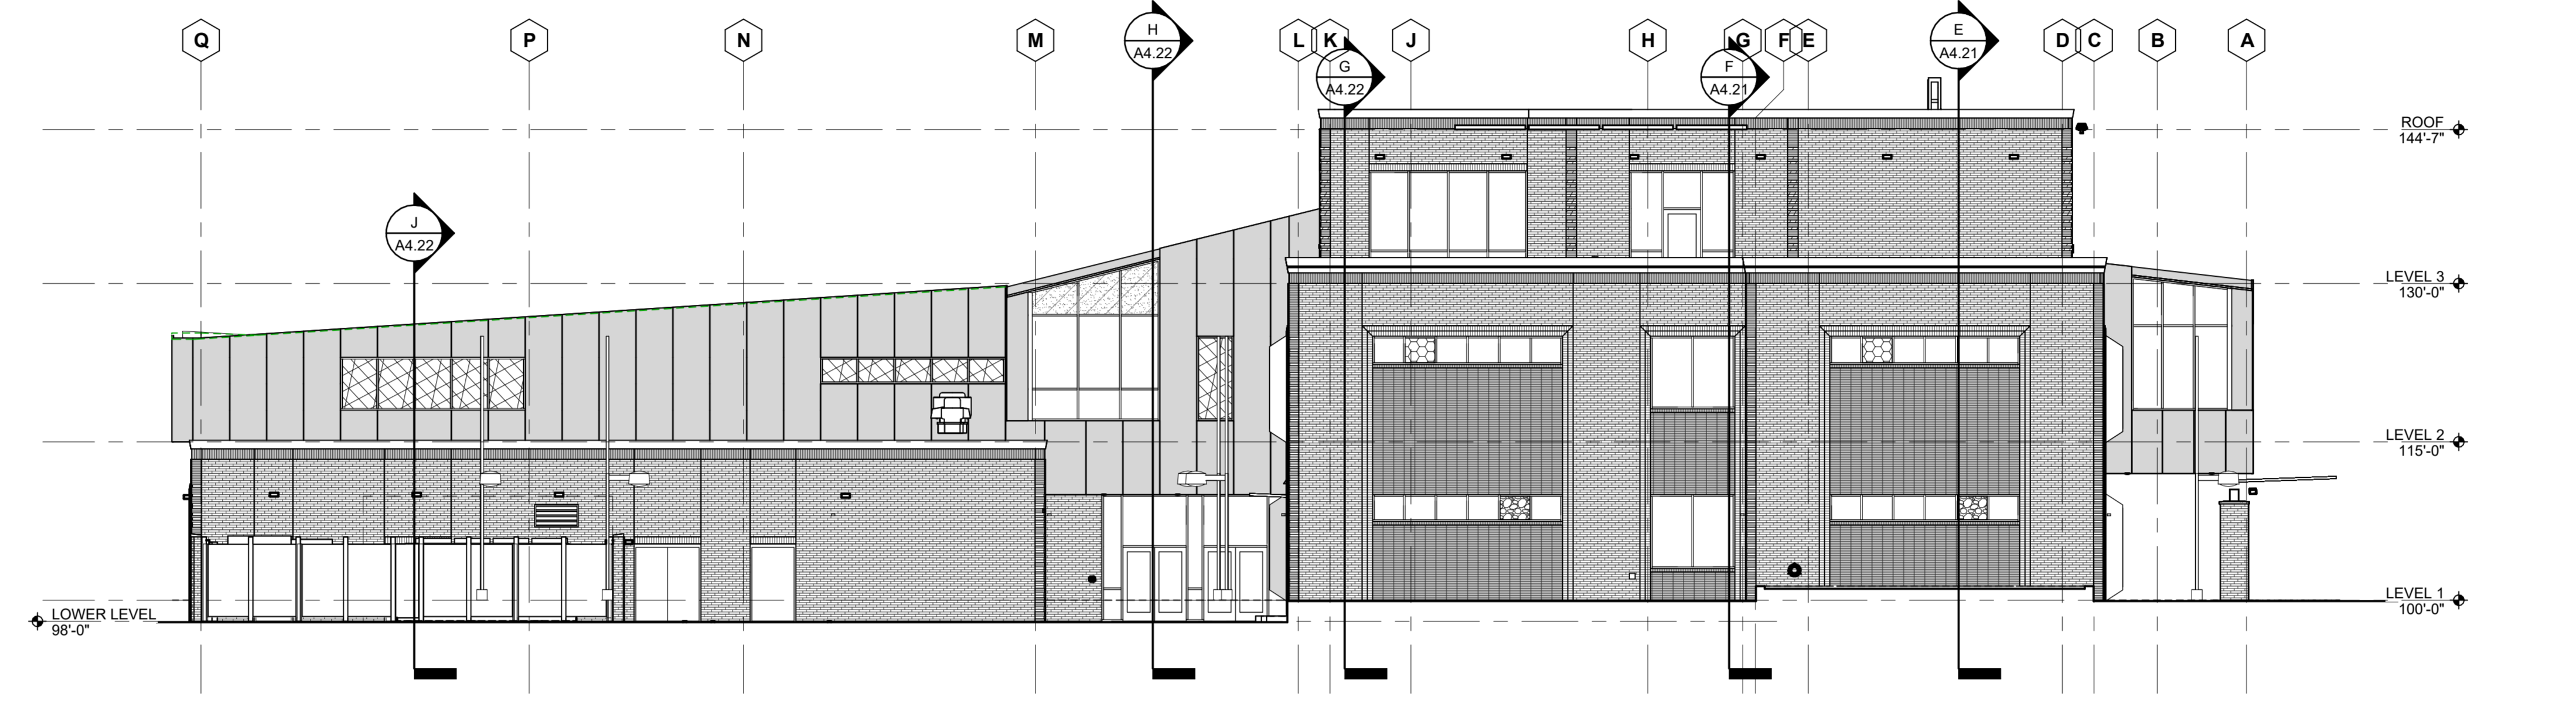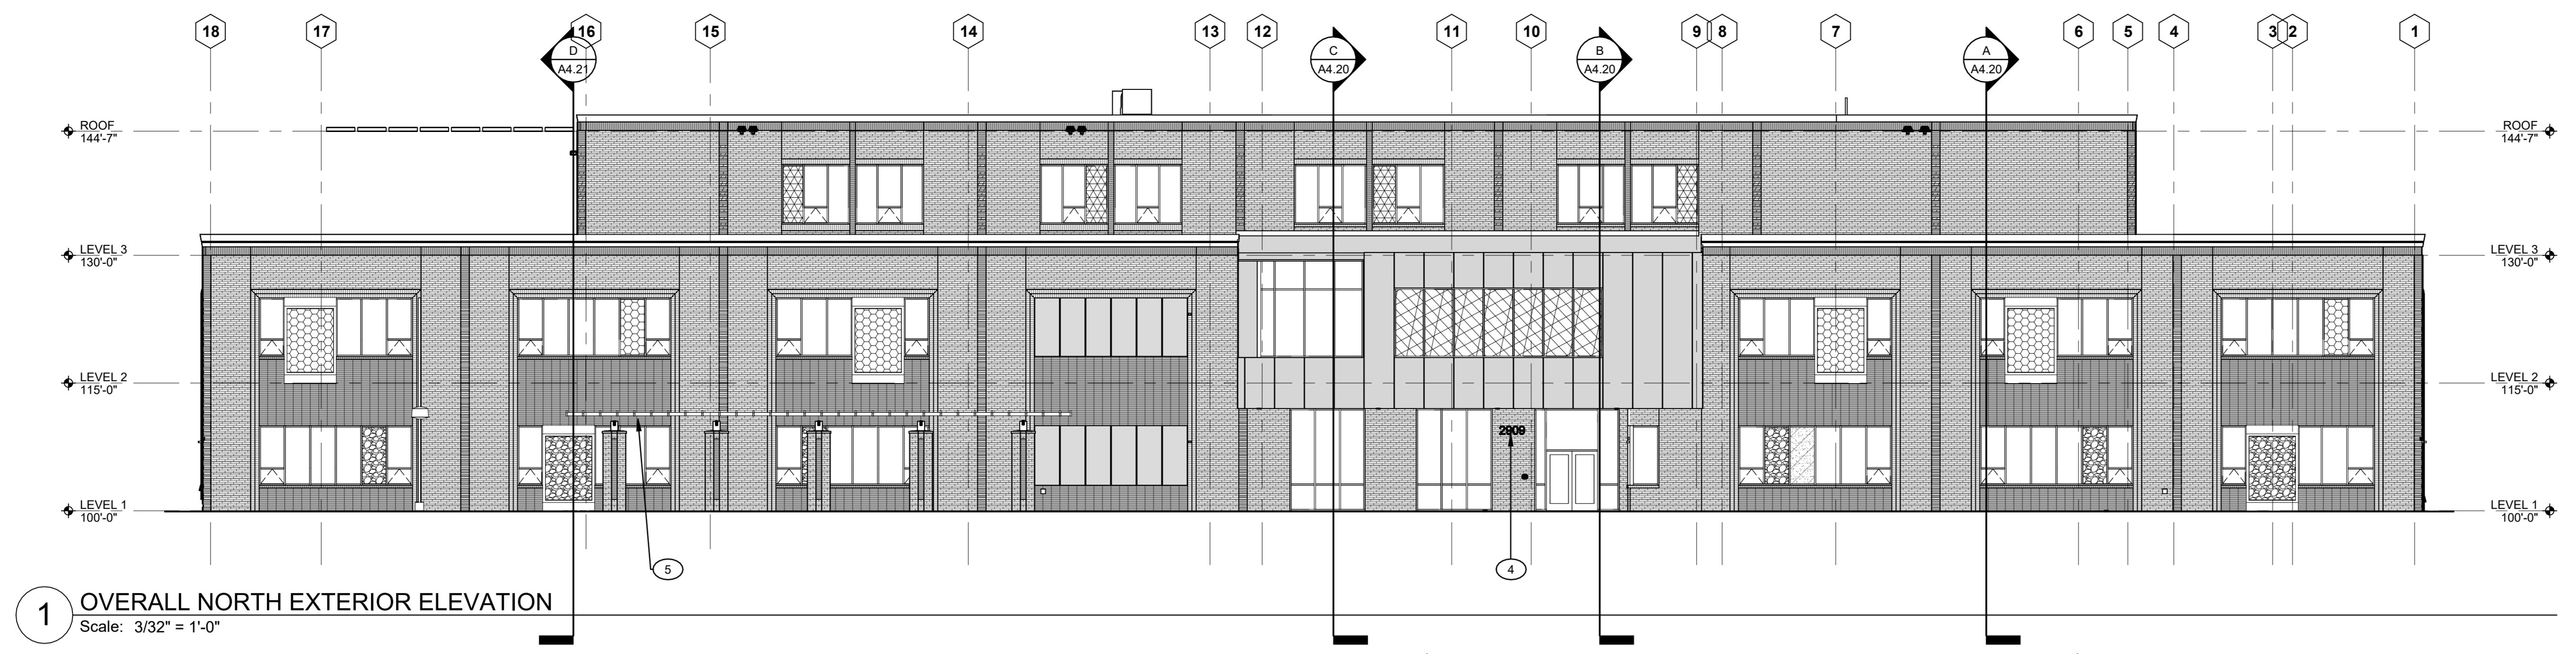

KEY PLAN
 Scale: NTS

- GLAZING LEGEND**
- CLEAR GLASS
 - SPANDREL GLASS
 - GLASS - CIRCLE PATTERN
 - GLASS - HEXAGON PATTERN
 - GLASS - TRIANGLE PATTERN
 - GLASS - (FOURTH) PATTERN

- MATERIALS LEGEND**
- BRICK PATTERN #1: 2 2/3" X 12" NORMAN BRICK, 1/3 RUNNING BOND
 - BRICK PATTERN #2: 2 2/3" X 12" NORMAN BRICK, RUG CUT, STACK BOND
 - BRICK PATTERN #3: 2 2/3" X 12" NORMAN BRICK, RUG CUT, STACK BOND W/ GLAZED BRICK ACCENTS
 - BRICK PATTERN #4: *2 2/3" X 12" RUG CUT SOLDIER COURSE @ TOP OF WALL;
 - BRICK MASONRY MECHANICAL SCREEN
 - INSULATED METAL PANELS, 42" JOINT SPACING @ WALL PANELS, 40" JOINT SPACING @ ROOF PANELS



NOTE:
 THIS LEGEND DOES NOT INCLUDE ALL MATERIALS. SEE NOTES, SPECS, & REFERENCED DETAILS FOR ADDITIONAL INFORMATION.

EXTERIOR ELEVATION GENERAL NOTES


1. LOCATION AND SPACING OF WINDOW MULLIONS, MASONRY CONTROL JOINTS AND COURSE PATTERNS, ETC. ARE TO BE AS SHOWN ON EXTERIOR ELEVATIONS. WHERE NOT DIMENSIONED OR DETAILED, WINDOW MULLIONS AND MATERIAL JOINTS ARE TO BE EQUALLY SPACED AND/OR CENTERED/ALIGNED W/ ADJACENT ELEMENT (MASONRY COLUMN, EDGE OR CENTER LINE OF WINDOW OR DOOR OPENING, ETC) AS SHOWN.
2. SEE SHEET A4.11 FOR ALUMINUM LOUVER TYPES AND SEE MECH FOR COORDINATION WITH DUCTWORK.
3. SEE SHEETS A4.10 & A4.11 FOR FURTHER ALUMINUM STOREFRONT ENTRY AND WINDOW TYPES INFORMATION.
4. REFER TO DETAILS FOR DIMENSION REFERENCE POINTS.
5. CONTROL JOINTS EXTEND FULL HEIGHT OF MASONRY, TYP. WHERE "C,J" IS INDICATED AT INSIDE CORNERS THE JOINT SHALL PENETRATE THE MASONRY SURFACE ON WHICH THE LABEL OCCURS. SEE DETAILS FOR ADDITIONAL CJ LOCATIONS.
6. ALL WINDOW AND LOUVER DIMENSIONS ARE FOR ROUGH OR MASONRY OPENING, UNLESS NOTED OTHERWISE. SEE PLANS FOR ADDITIONAL DIMENSION INFORMATION.
7. 100'-0" IS THE DATUM ELEVATION AND CORRESPONDS TO THE REFERENCED FLOOR SLAB ELEVATION 2364.00'. SEE CIVIL FOR FURTHER INFORMATION.
8. EXTERIOR WALL FINISHES EXTEND FULL HEIGHT TO SOFFITS (NOT SHOWN WHERE EAVES OBSCURE VIEW). SEE BUILDING SECTIONS & DETAILS.
9. SEE REFLECTED CEILING PLANS (RCP) FOR SOFFIT CALLOUTS.

CODED NOTES - EXT ELEV

- 1 DRYER VENT TERMINATION - HOODED WALL CAP
- 2 ROOF OVERFLOW DRAIN SPOUT
- 3 KNOX BOX RECESSED KEY COMPARTMENT
- 4 12" DIMENSIONAL LETTER SIGNAGE - BUILDING ADDRESS NUMBERS
- 5 STANDING SEAM POLYCARBONATE GLAZING LOW-SLOPE CANOPY
- 6 BACKLIT DECORATIVE METAL PANELS W/ MTL STANDOFFS

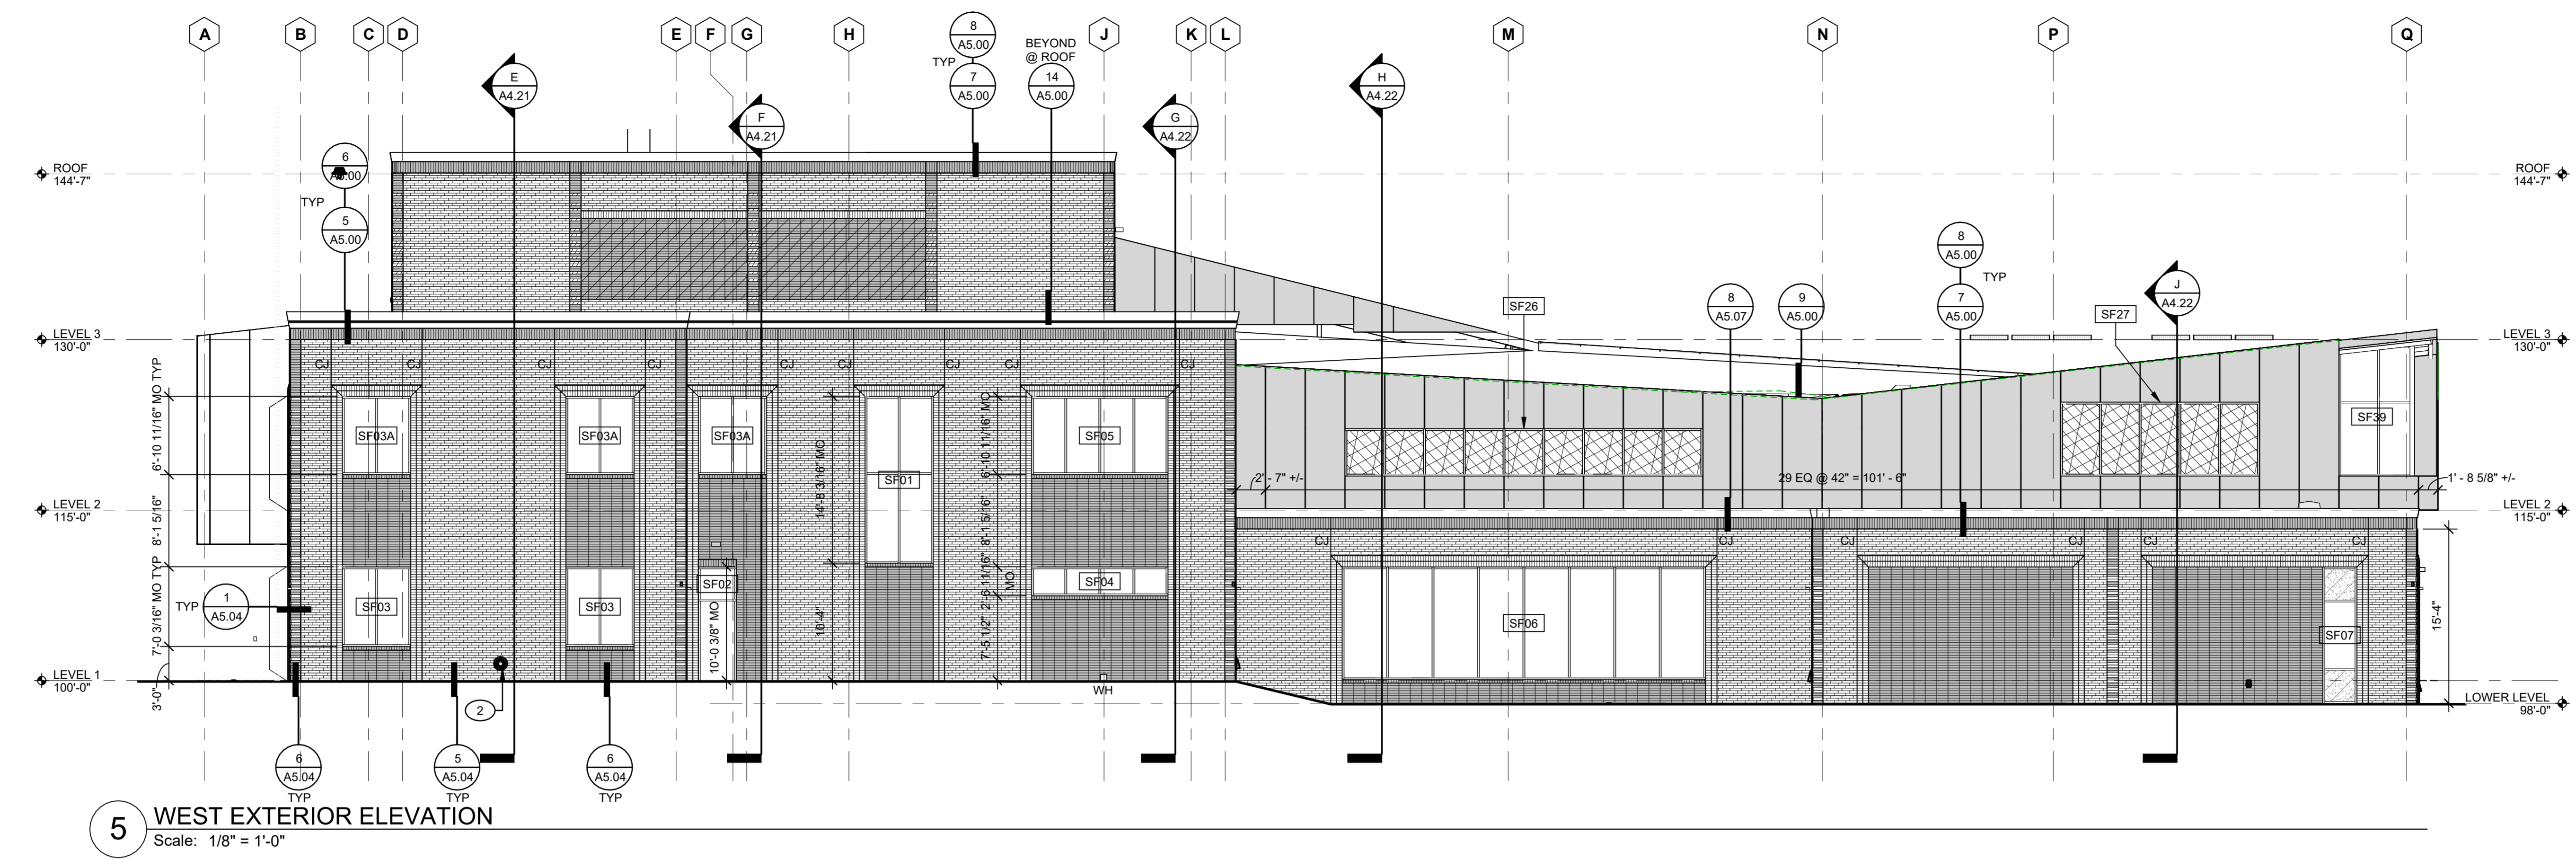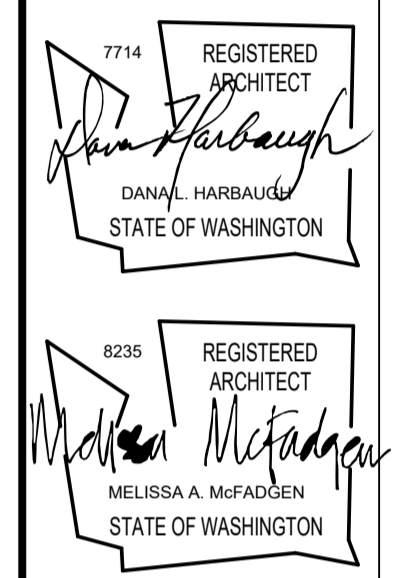


5 WEST EXTERIOR ELEVATION
Scale: 1/8" = 1'-0"

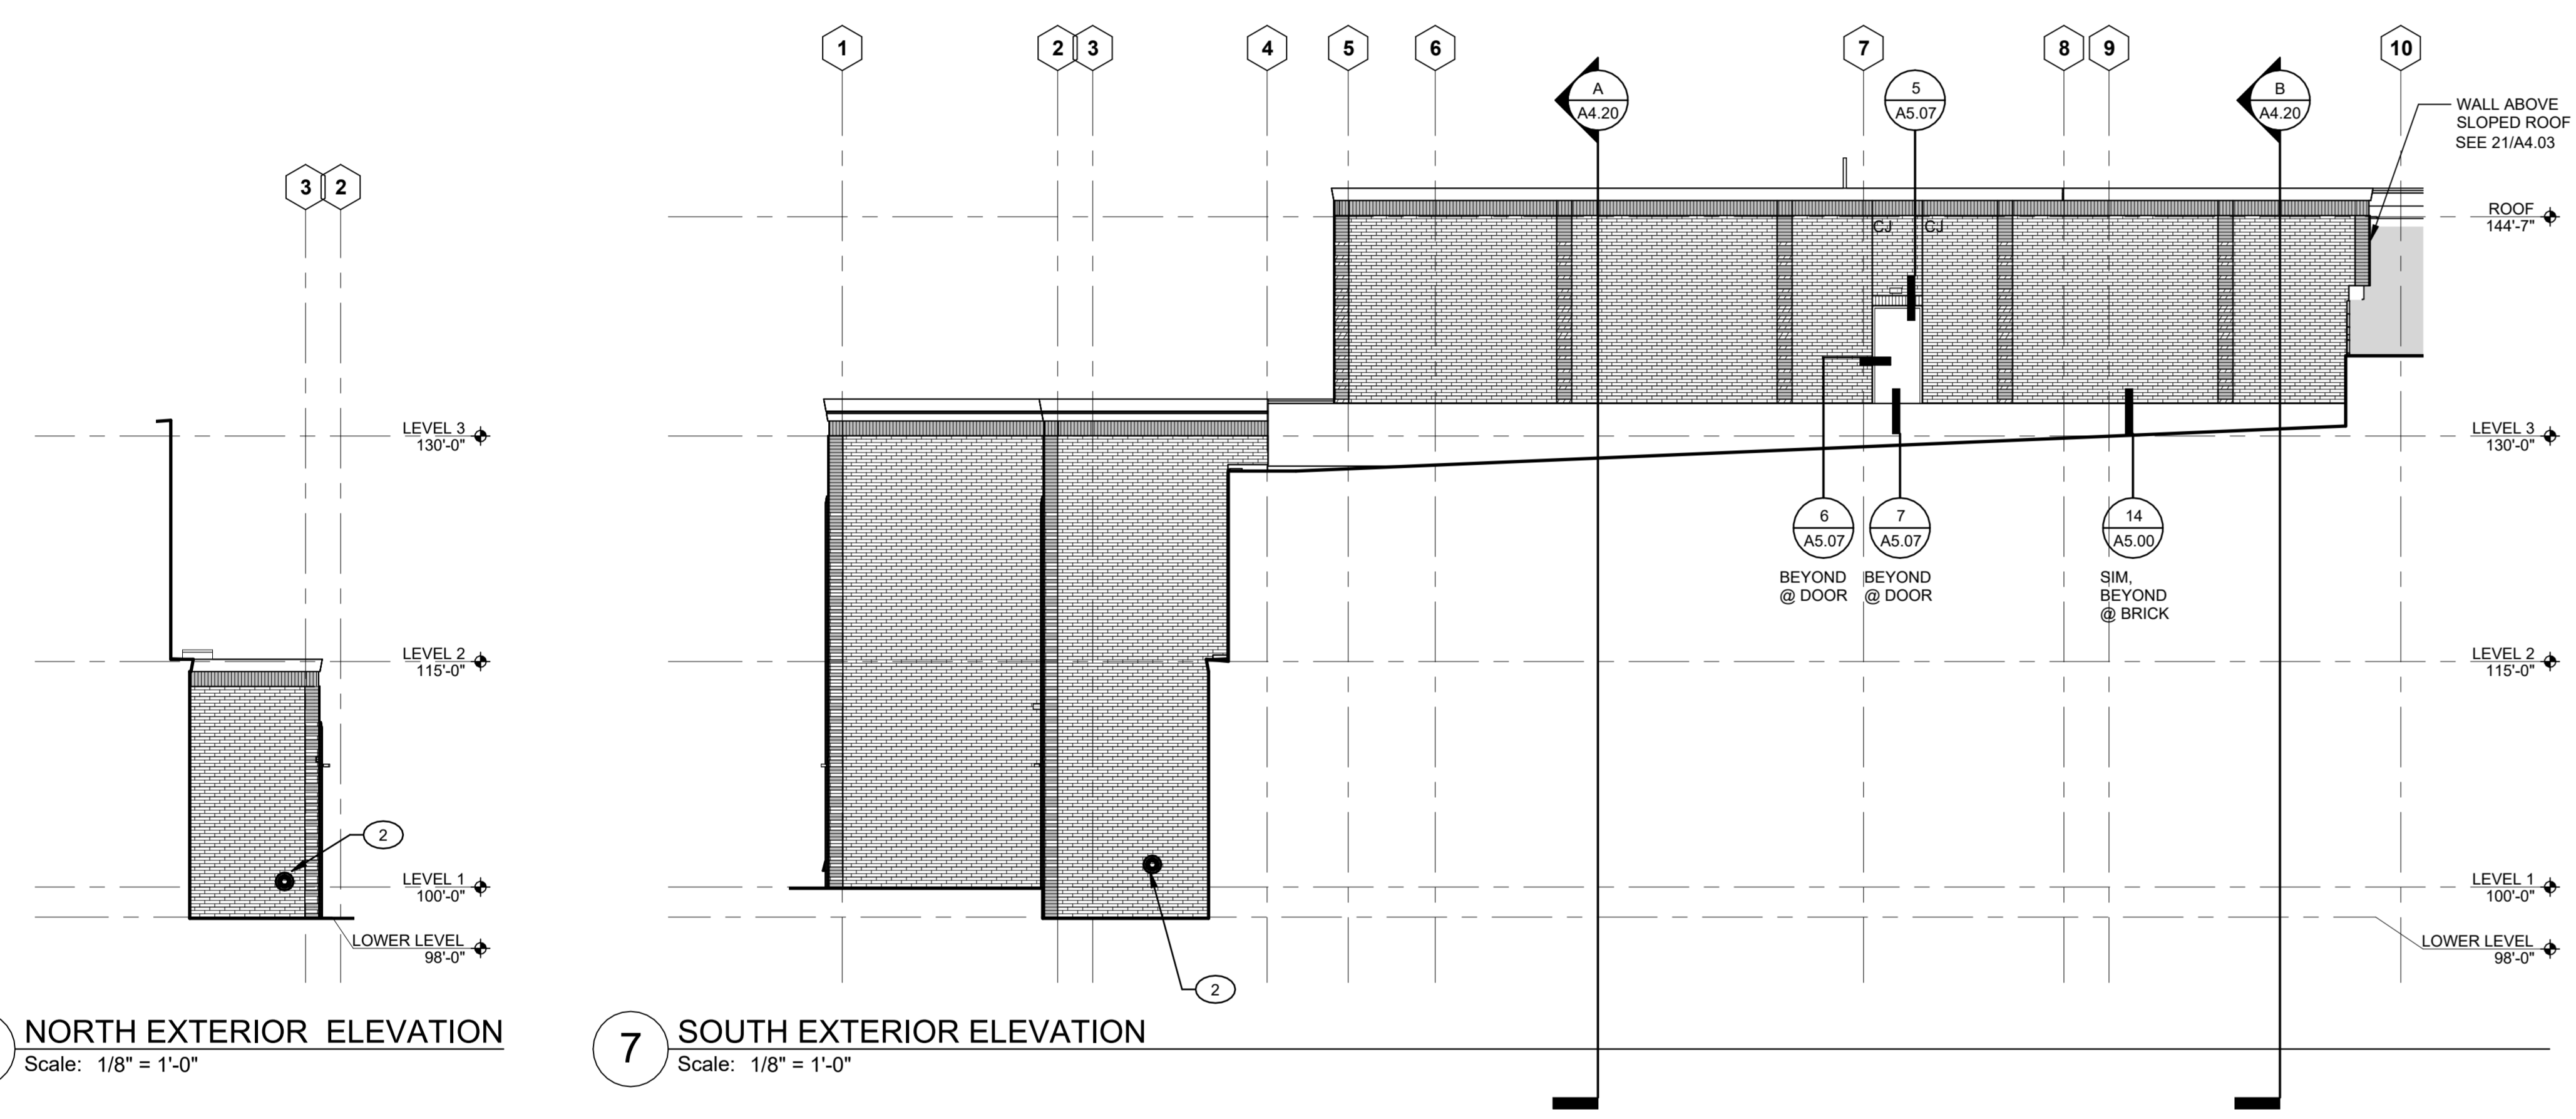


6 NORTH EXTERIOR ELEVATION
Scale: 1/8" = 1'-0"

7 SOUTH EXTERIOR ELEVATION
Scale: 1/8" = 1'-0"

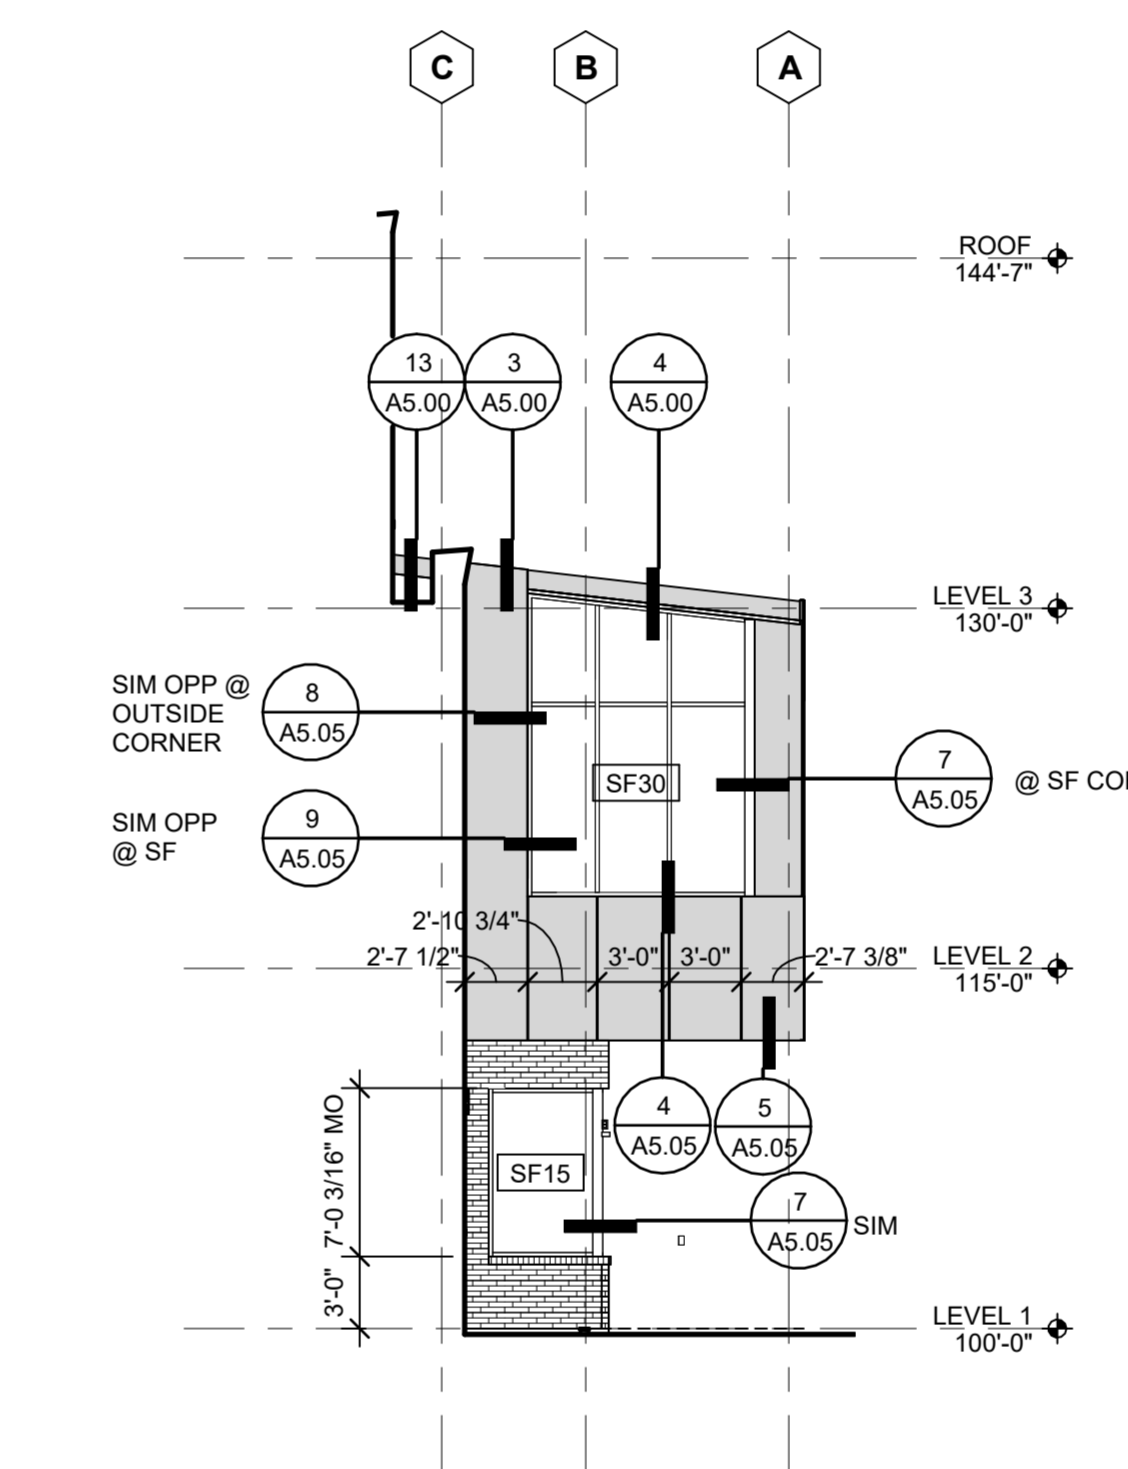

8 EAST EXTERIOR ELEVATION
Scale: 1/8" = 1'-0"

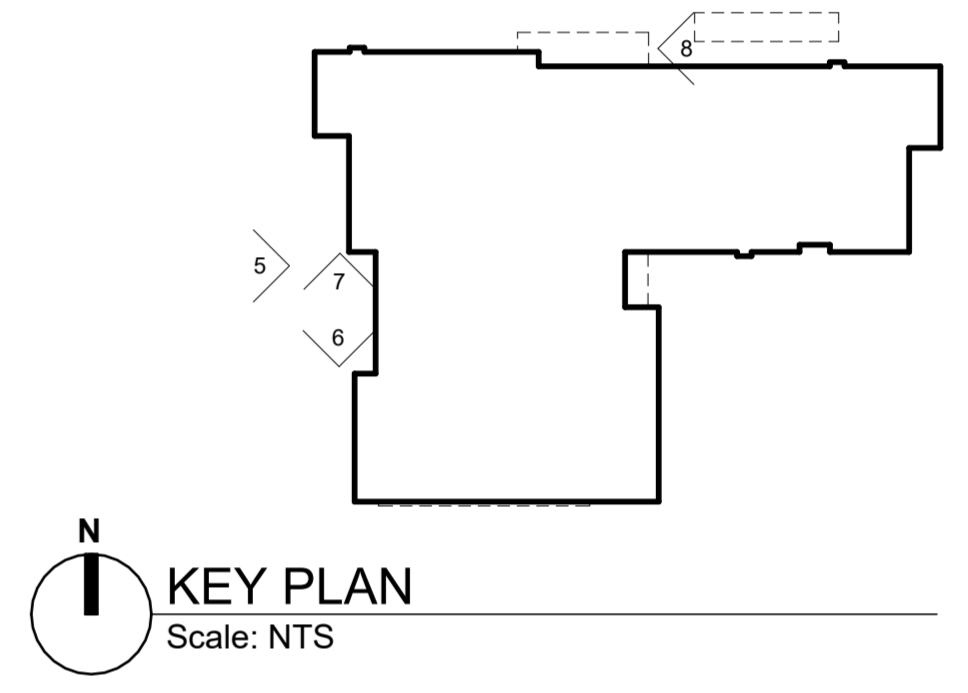

GLAZING LEGEND

- CLEAR GLASS
- SPANDREL GLASS
- GLASS - CIRCLE PATTERN
- GLASS - HEXAGON PATTERN
- GLASS - TRIANGLE PATTERN
- GLASS - (FOURTH) PATTERN

MATERIALS LEGEND

- BRICK PATTERN #1: 2 2/3"x12" NORMAN BRICK, 1/3 RUNNING BOND
- BRICK PATTERN #2: 2 2/3"x12" NORMAN BRICK RUG CUT, STACK BOND
- BRICK MASONRY MECHANICAL SCREEN
- BRICK PATTERN #3: 2 2/3" X 12" NORMAN BRICK, RUG CUT, STACK BOND W/ GLAZED BRICK ACCENTS
- BRICK PATTERN #4: 2 2/3" X 12" RUG CUT SOLDIER COURSE @ TOP OF WALL
- 2 2/3" X 8" SOLDIER COURSE AT TOP OF WINDOWS & BRICK SCREEN WHERE SHOWN
- INSULATED METAL PANELS, 42" JOINT SPACING @ WALL PANELS, 40" JOINT SPACING @ ROOF PANELS

- EXTERIOR ELEVATION GENERAL NOTES**
- LOCATION AND SPACING OF WINDOW MULLIONS, MASONRY CONTROL JOINTS AND COURSE PATTERNS, ETC. ARE TO BE AS SHOWN ON EXTERIOR ELEVATIONS. WHERE NOT DIMENSIONED OR DETAILED, WINDOW MULLIONS AND MATERIAL JOINTS ARE TO BE EQUALLY SPACED AND/OR CENTERED/ALIGNED W/ ADJACENT ELEMENT (MASONRY COLUMN, EDGE OR CENTER LINE OF WINDOW OR DOOR OPENING, ETC) AS SHOWN.
 - SEE SHEET A4.11 FOR ALUMINUM LOUVER TYPES AND SEE MECH FOR COORDINATION WITH DUCTWORK.
 - SEE SHEETS A4.10 & A4.11 FOR FURTHER ALUMINUM STOREFRONT ENTRY AND WINDOW TYPES INFORMATION.
 - REFER TO DETAILS FOR DIMENSION REFERENCE POINTS.
 - CONTROL JOINTS EXTEND FULL HEIGHT OF MASONRY, TYP. WHERE "CJ" IS INDICATED AT INSIDE CORNERS THE JOINT SHALL PENETRATE THE MASONRY SURFACE ON WHICH THE LABEL OCCURS. SEE DETAILS FOR ADDITIONAL CJ LOCATIONS.
 - ALL WINDOW AND LOUVER DIMENSIONS ARE FOR ROUGH OR MASONRY OPENING, UNLESS NOTED OTHERWISE. SEE PLANS FOR ADDITIONAL DIMENSION INFORMATION.
 - 100'-0" IS THE DATUM ELEVATION AND CORRESPONDS TO THE REFERENCED FLOOR SLAB ELEVATION 2364.00'. SEE CIVIL FOR FURTHER INFORMATION.
 - EXTERIOR WALL FINISHES EXTEND FULL HEIGHT TO SOFFITS (NOT SHOWN WHERE EAVES OBSCURE VIEW). SEE BUILDING SECTIONS & DETAILS.
 - SEE REFLECTED CEILING PLANS (RCP) FOR SOFFIT CALLOUTS.

- CODED NOTES - EXT ELEV**
- DRYER VENT TERMINATION - HOODED WALL CAP
 - ROOF OVERFLOW DRAIN SPOUT
 - KNOX BOX RECESSED KEY COMPARTMENT
 - 12" DIMENSIONAL LETTER SIGNAGE - BUILDING ADDRESS NUMBERS
 - STANDING SEAM POLYCARBONATE GLAZING LOW-SLOPE CANOPY
 - BACKLIT DECORATIVE METAL PANELS W/ MTL STANDOFFS

NOTE: THIS LEGEND DOES NOT INCLUDE ALL MATERIALS. SEE NOTES, SPECS, & REFERENCED DETAILS FOR ADDITIONAL INFORMATION.

SPOKANE PUBLIC SCHOOLS
ADAMS ELEMENTARY
2965 EAST 37TH AVENUE, SPOKANE, WA 99223




NAC NO 111-21163
DRAWN Author
CHECKED Checker
DATE 11.13.2023


EXTERIOR ELEVATIONS

7714 REGISTERED ARCHITECT
Dana Harbauer
 DANA HARBAUER
 STATE OF WASHINGTON


8235 REGISTERED ARCHITECT
Melissa A. Mafaden
 MELISSA A. MAFADEN
 STATE OF WASHINGTON

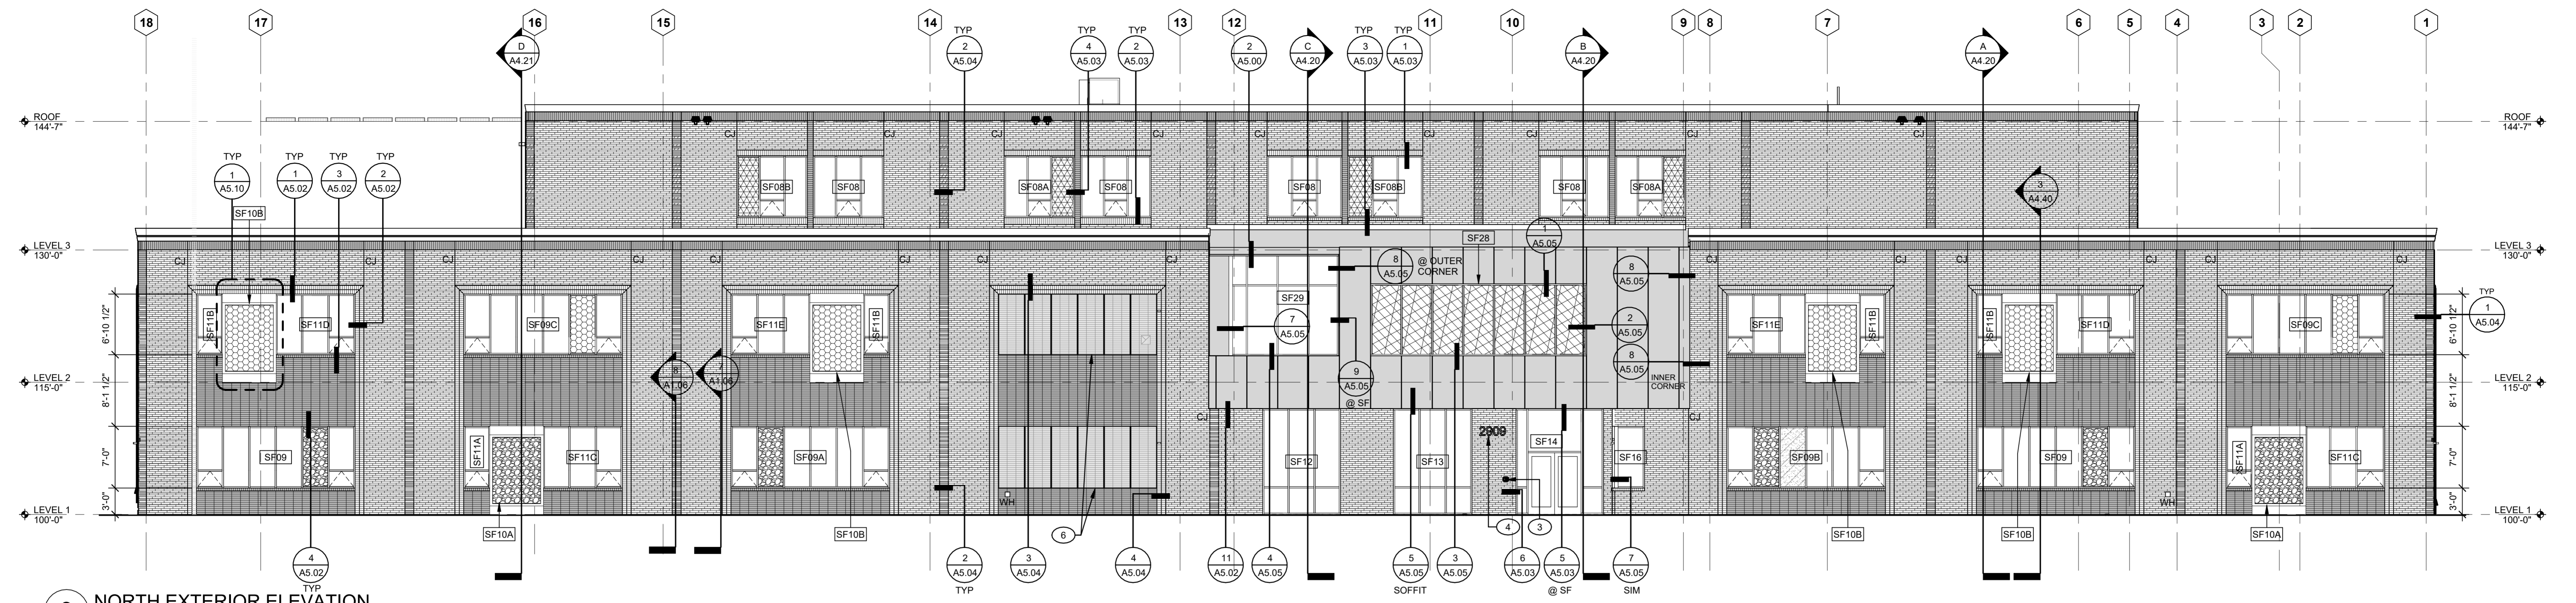


9 NORTH EXTERIOR ELEVATION
 Scale: 1/8" = 1'-0"

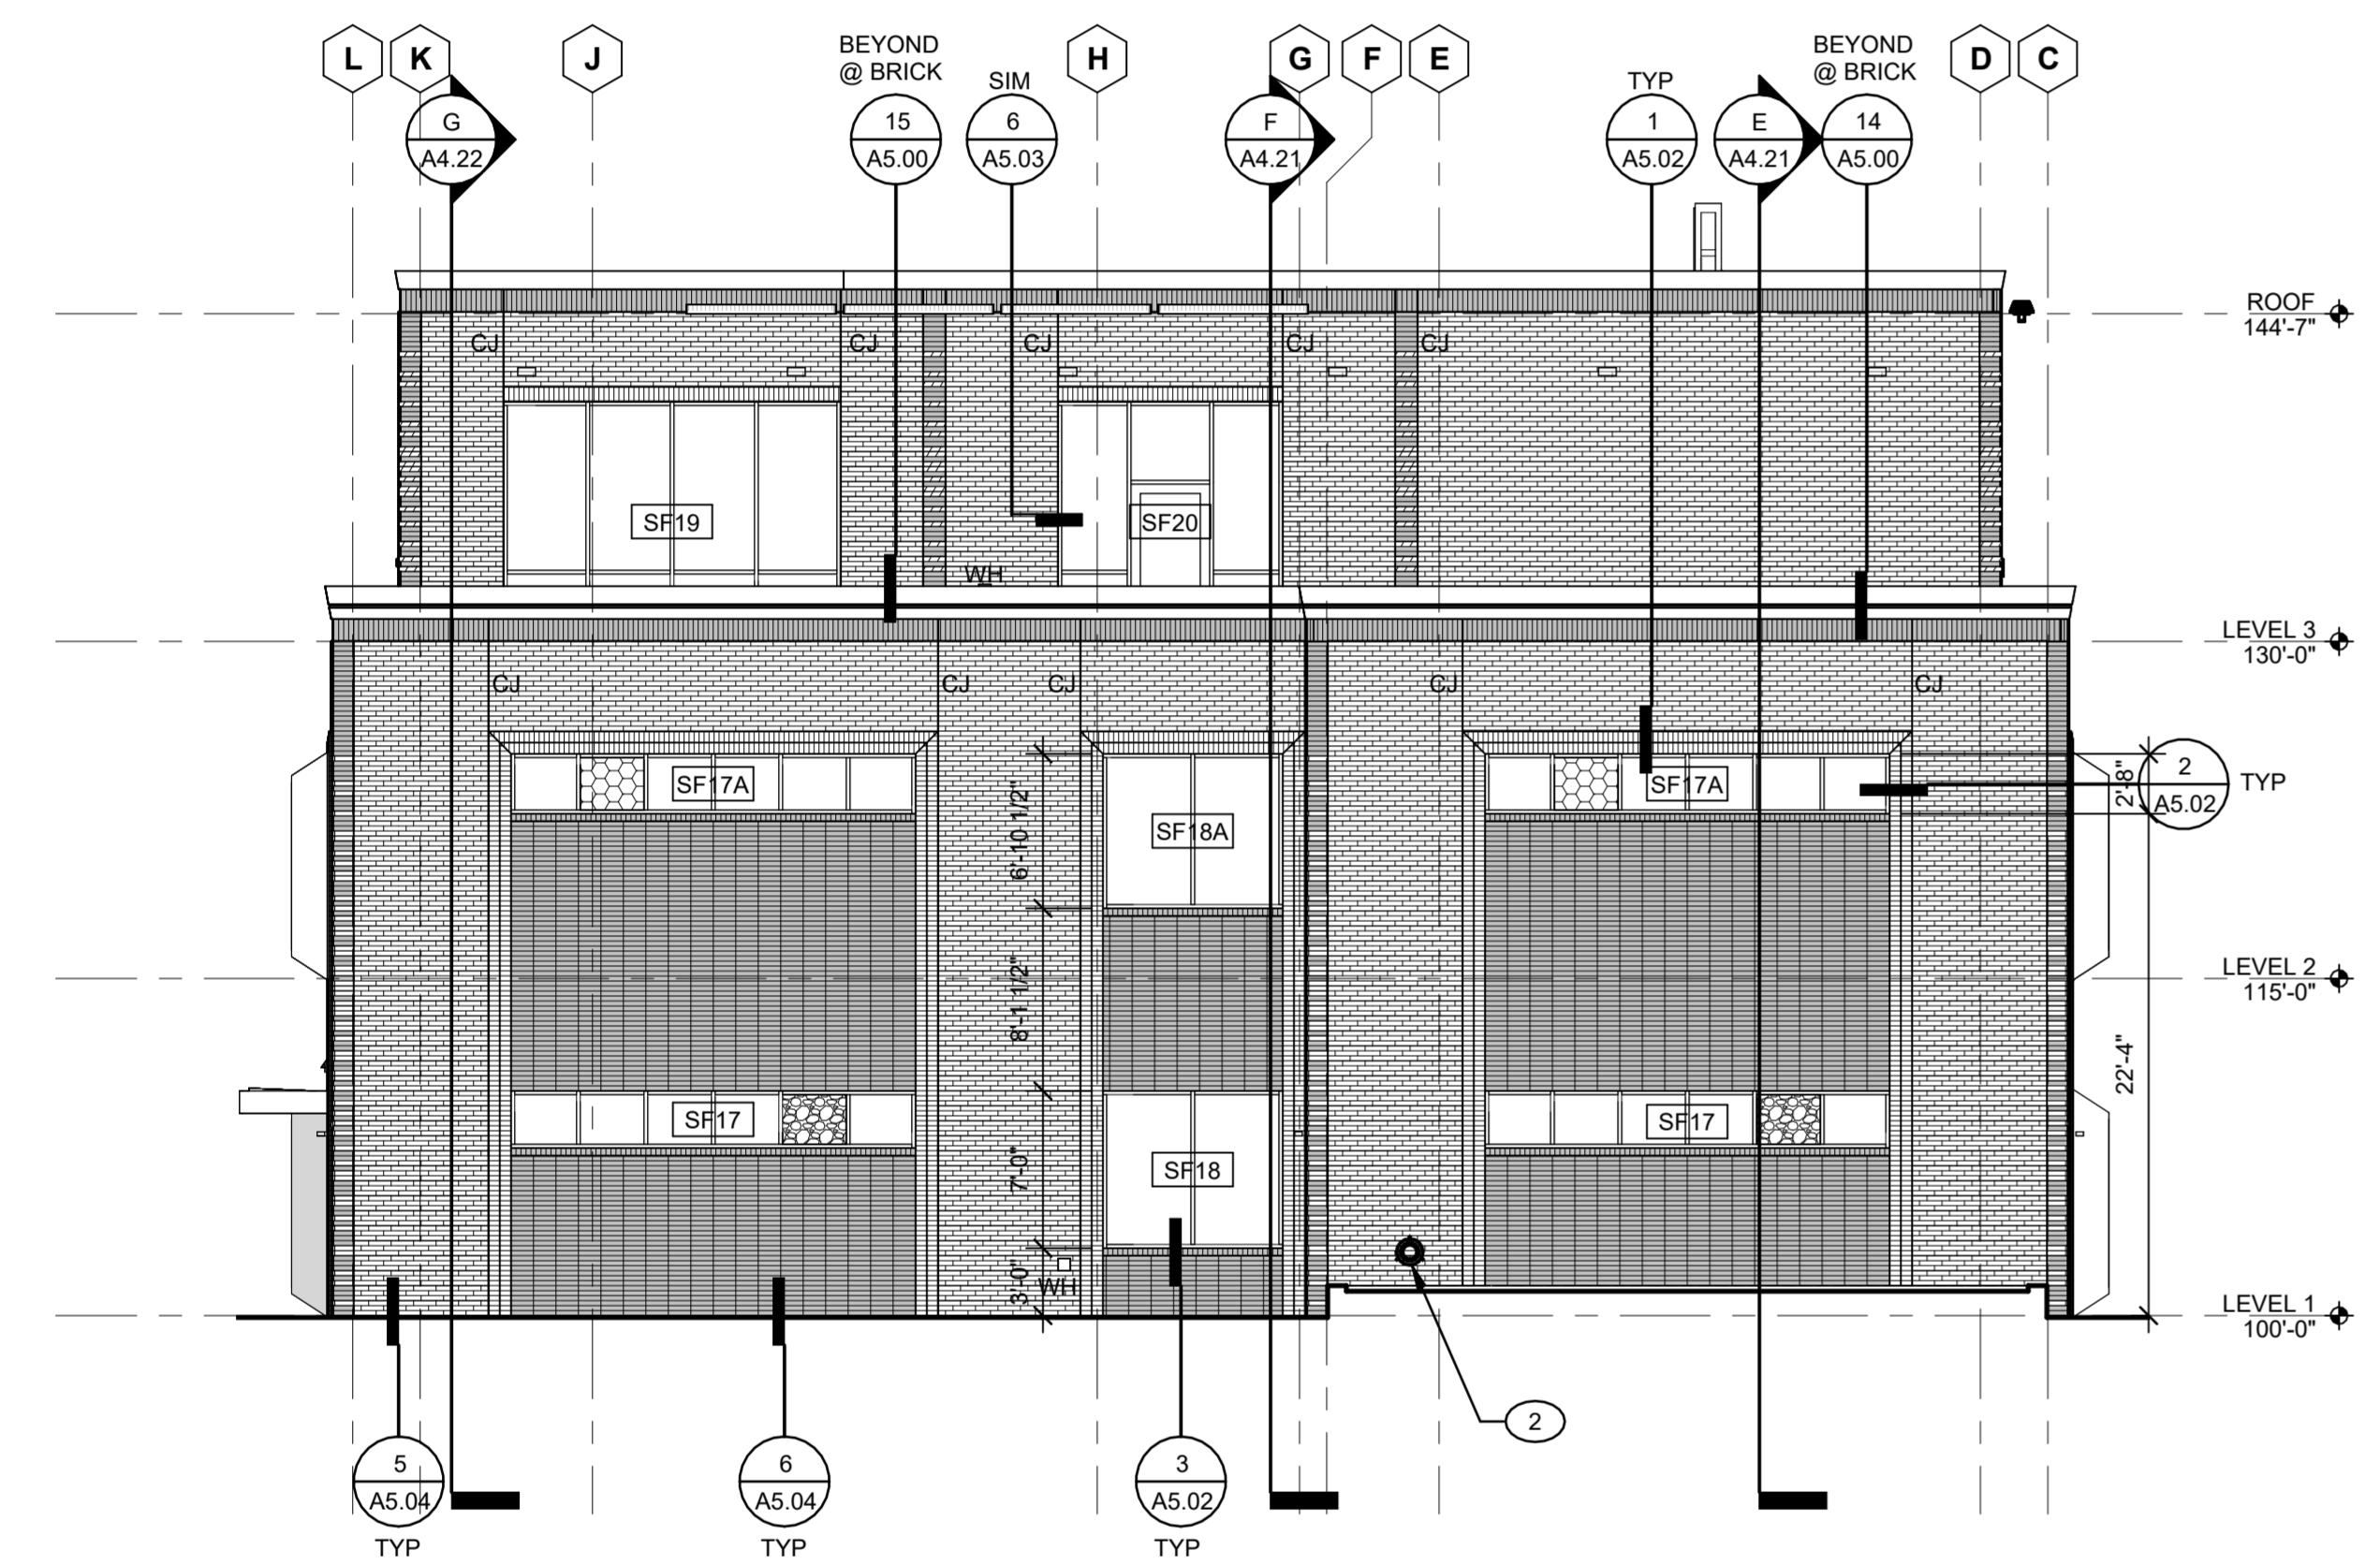

10 EAST EXTERIOR ELEVATION
 Scale: 1/8" = 1'-0"

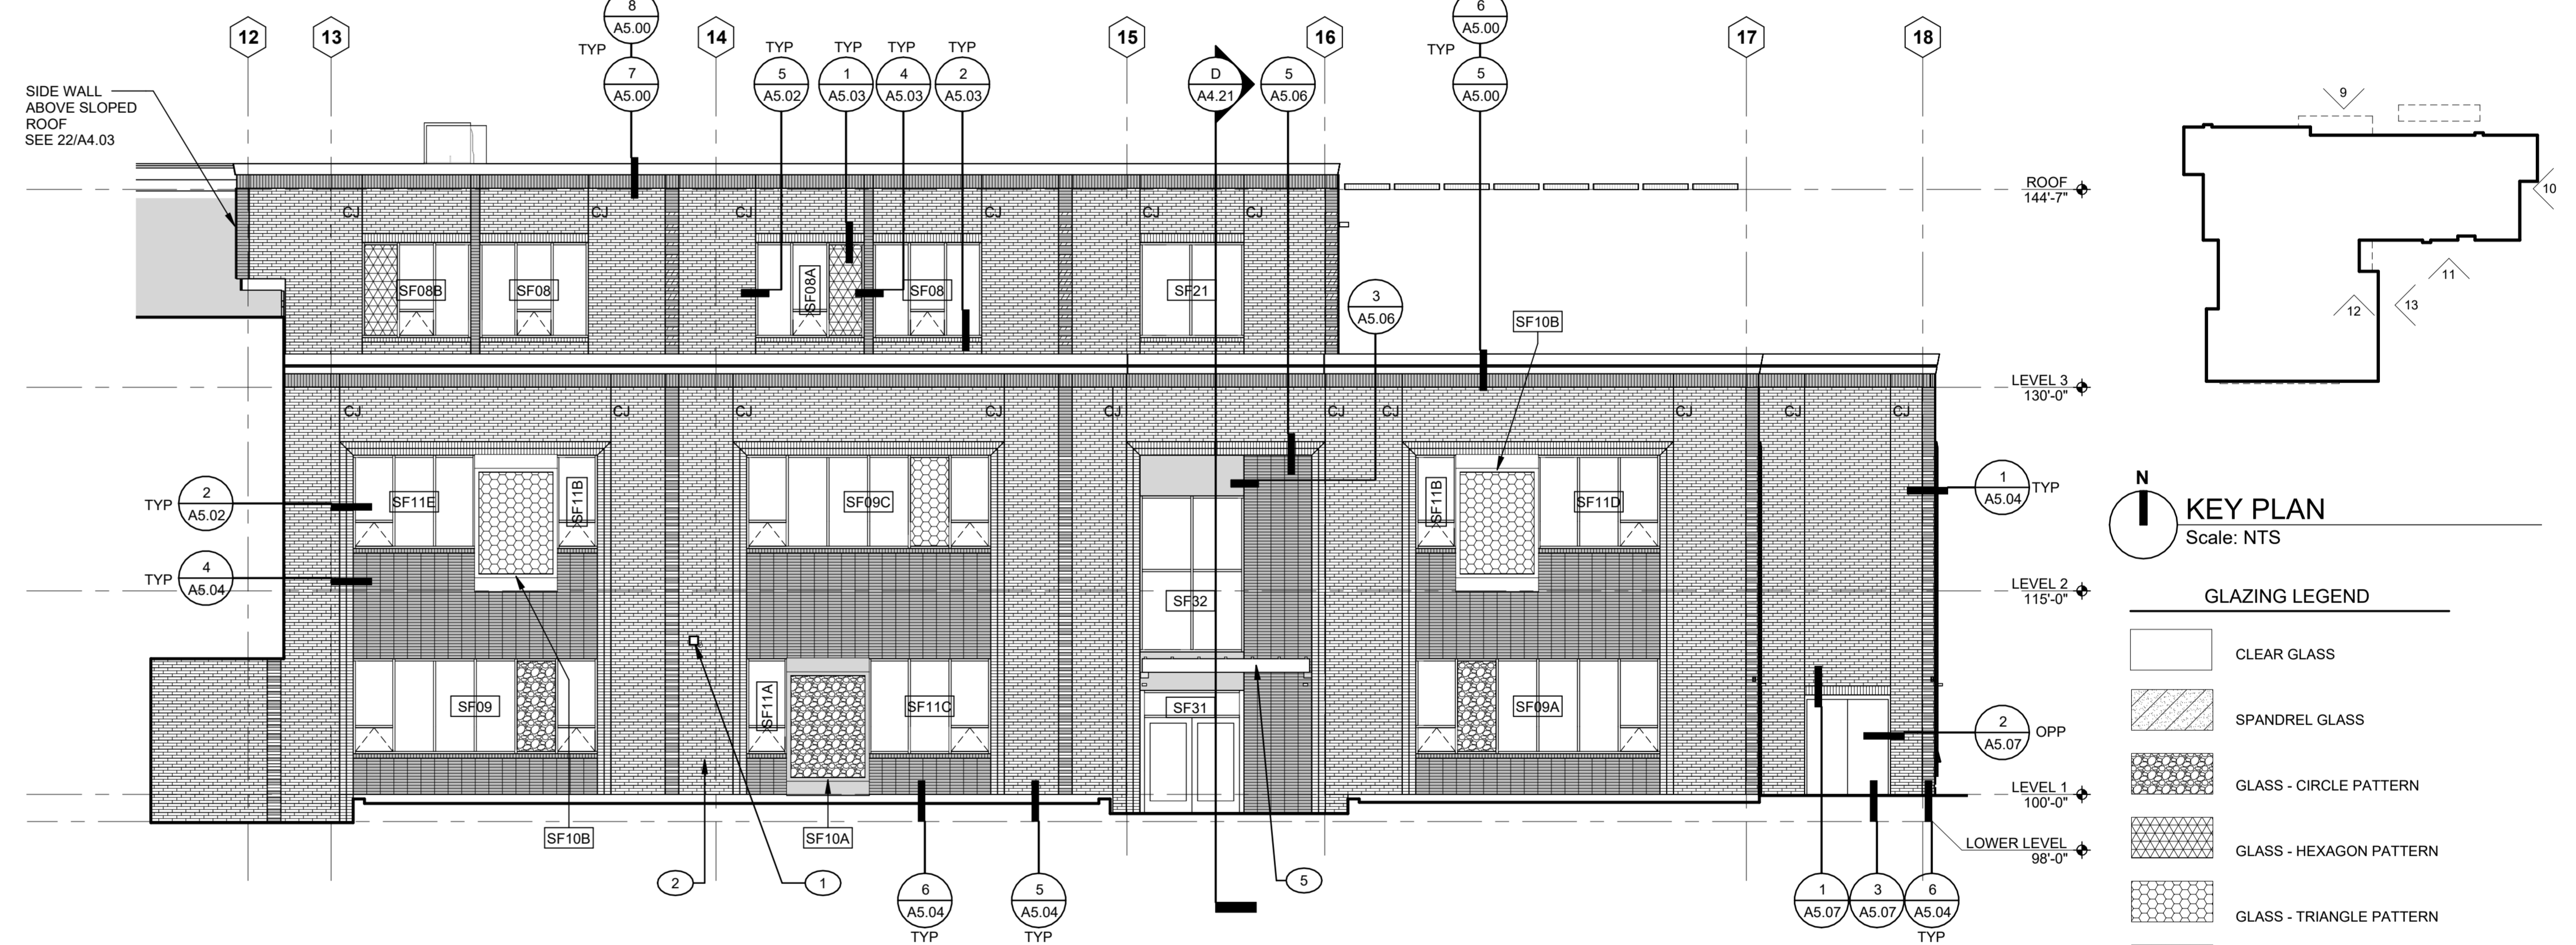

11 SOUTH EXTERIOR ELEVATION
 Scale: 1/8" = 1'-0"

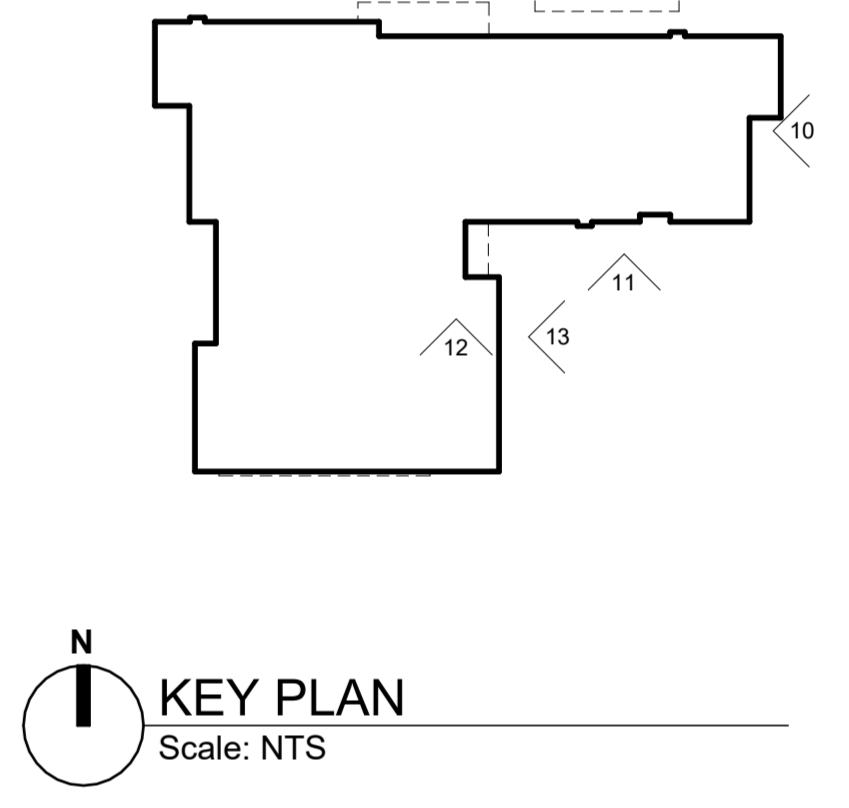

KEY PLAN
 Scale: NTS

GLAZING LEGEND

- CLEAR GLASS
- SPANDREL GLASS
- GLASS - CIRCLE PATTERN
- GLASS - HEXAGON PATTERN
- GLASS - TRIANGLE PATTERN
- GLASS - (FOURTH) PATTERN

MATERIALS LEGEND

- BRICK PATTERN #1: 2 2/3"x12" NORMAN BRICK, 1/3 RUNNING BOND
- BRICK PATTERN #2: 2 2/3"x12" NORMAN BRICK RUG CUT, STACK BOND
- BRICK PATTERN #3: 2 2/3" X 12" NORMAN BRICK, RUG CUT, STACK BOND W/ GLAZED BRICK ACCENTS
- BRICK PATTERN #4: 12" 2 3/4" X 12" RUG CUT SOLDIER COURSE @ TOP OF WALL
- 2 2/3" X 8" SOLDIER COURSE AT TOP OF WINDOWS & BRICK SCREEN WHERE SHOWN
- INSULATED METAL PANELS, 42" JOINT SPACING @ WALL PANELS, 40" JOINT SPACING @ ROOF PANELS


NOTE: THIS LEGEND DOES NOT INCLUDE ALL MATERIALS. SEE NOTES, SPECS, & REFERENCED DETAILS FOR ADDITIONAL INFORMATION.

EXTERIOR ELEVATION GENERAL NOTES


- LOCATION AND SPACING OF WINDOW MULLIONS, MASONRY CONTROL JOINTS AND COURSE PATTERNS, ETC. ARE TO BE AS SHOWN ON EXTERIOR ELEVATIONS. WHERE NOT DIMENSIONED OR DETAILED, WINDOW MULLIONS AND MATERIAL JOINTS ARE TO BE EQUALLY SPACED AND/OR CENTERED/ALIGNED W/ ADJACENT ELEMENT (MASONRY COLUMN, EDGE OR CENTER LINE OF WINDOW OR DOOR OPENING, ETC) AS SHOWN.
- SEE SHEET A4.11 FOR ALUMINUM LOUVER TYPES AND SEE MECH FOR COORDINATION WITH DUCTWORK.
- SEE SHEETS A4.10 & A4.11 FOR FURTHER ALUMINUM STOREFRONT ENTRY AND WINDOW TYPES INFORMATION.
- REFER TO DETAILS FOR DIMENSION REFERENCE POINTS.
- CONTROL JOINTS EXTEND FULL HEIGHT OF MASONRY, TYP. WHERE "CJ" IS INDICATED AT INSIDE CORNERS THE JOINT SHALL PENETRATE THE MASONRY SURFACE ON WHICH THE LABEL OCCURS. SEE DETAILS FOR ADDITIONAL CJ LOCATIONS.
- ALL WINDOW AND LOUVER DIMENSIONS ARE FOR ROUGH OR MASONRY OPENING, UNLESS NOTED OTHERWISE. SEE PLANS FOR ADDITIONAL DIMENSION INFORMATION.
- 100'-0" IS THE DATUM ELEVATION AND CORRESPONDS TO THE REFERENCED FLOOR SLAB ELEVATION 2384.00'. SEE CIVIL FOR FURTHER INFORMATION.
- EXTERIOR WALL FINISHES EXTEND FULL HEIGHT TO SOFFITS (NOT SHOWN WHERE EAVES OBSCURE VIEW). SEE BUILDING SECTIONS & DETAILS.
- SEE REFLECTED CEILING PLANS (RCP) FOR SOFFIT CALLOUTS.

CODED NOTES - EXT ELEV

- DRYER VENT TERMINATION - HOODED WALL CAP
- ROOF OVERFLOW DRAIN SPOUT
- KNOX BOX RECESSED KEY COMPARTMENT
- 12" DIMENSIONAL LETTER SIGNAGE - BUILDING ADDRESS NUMBERS
- STANDING SEAM POLYCARBONATE GLAZING LOW-SLOPE CANOPY
- BACKLIT DECORATIVE METAL PANELS W/ MTL STANDOFFS

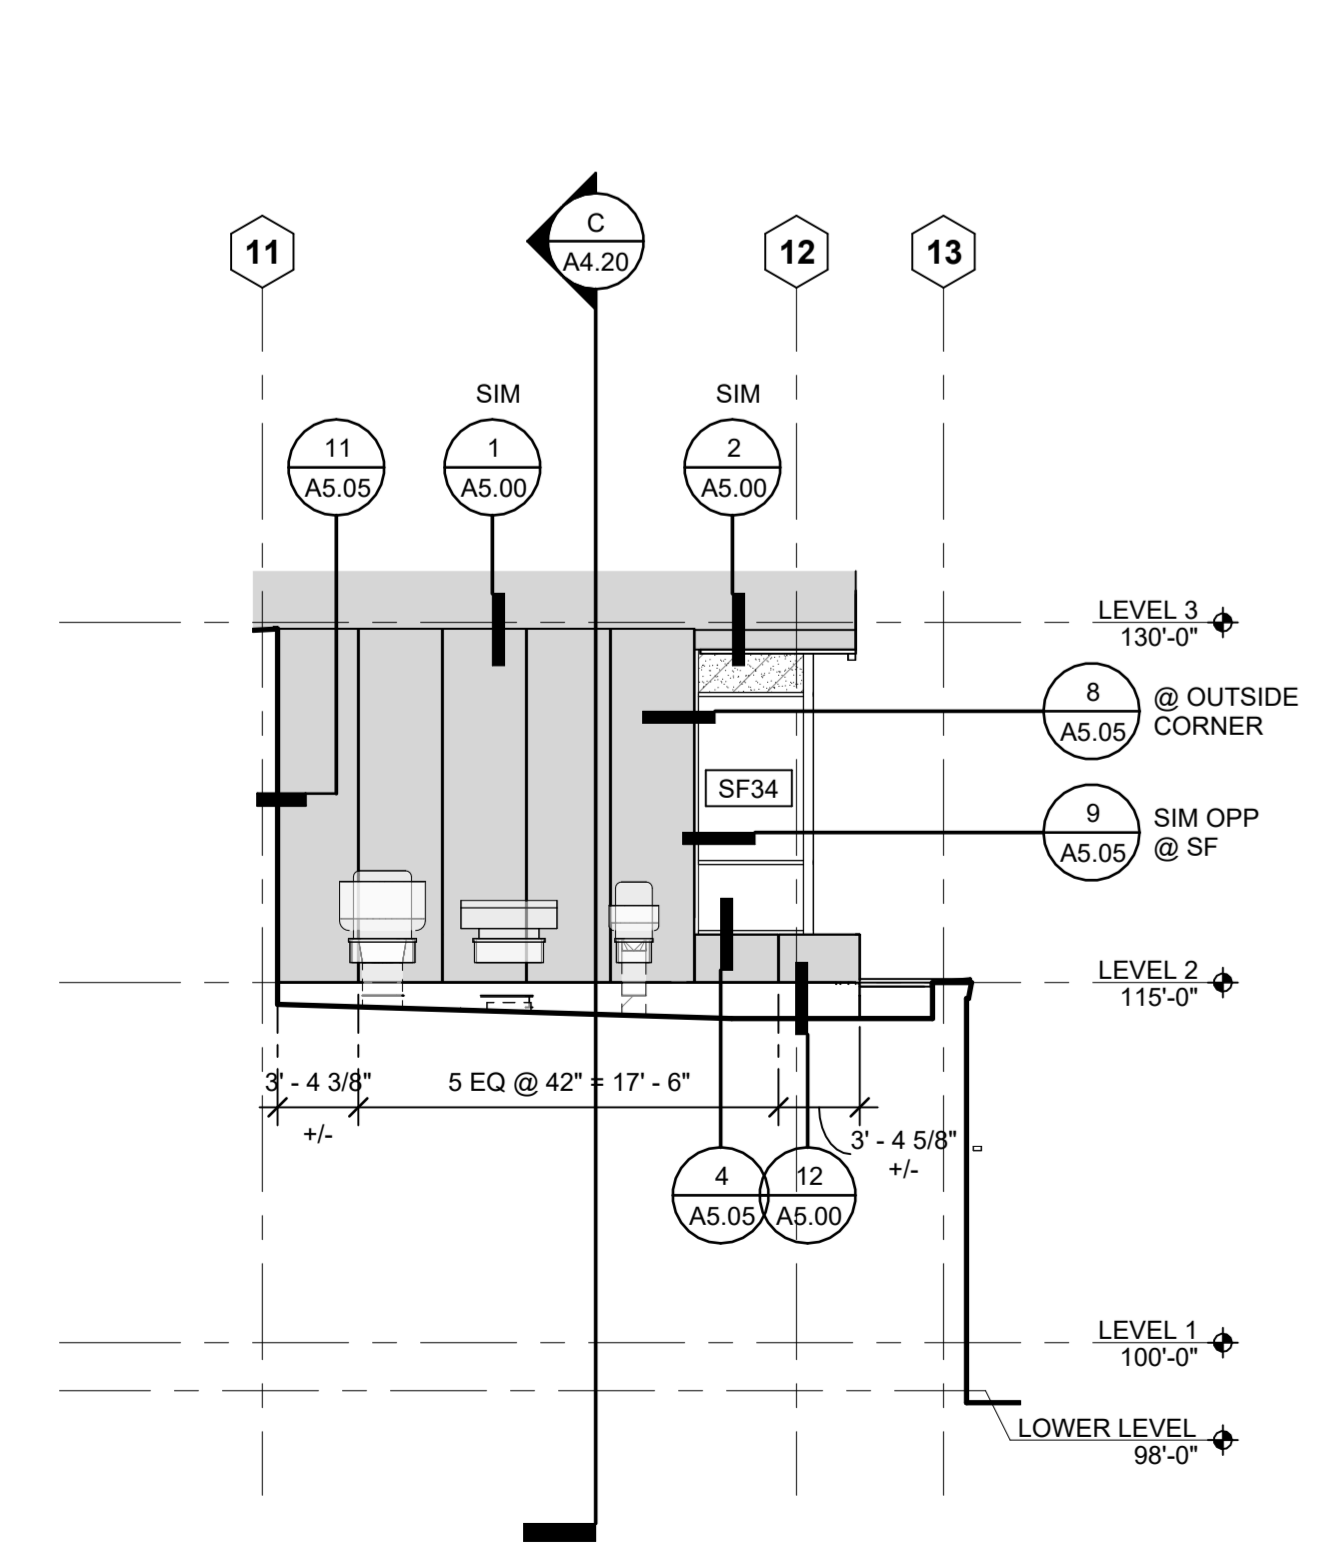

12 SOUTH EXTERIOR ELEVATION
 Scale: 1/8" = 1'-0"

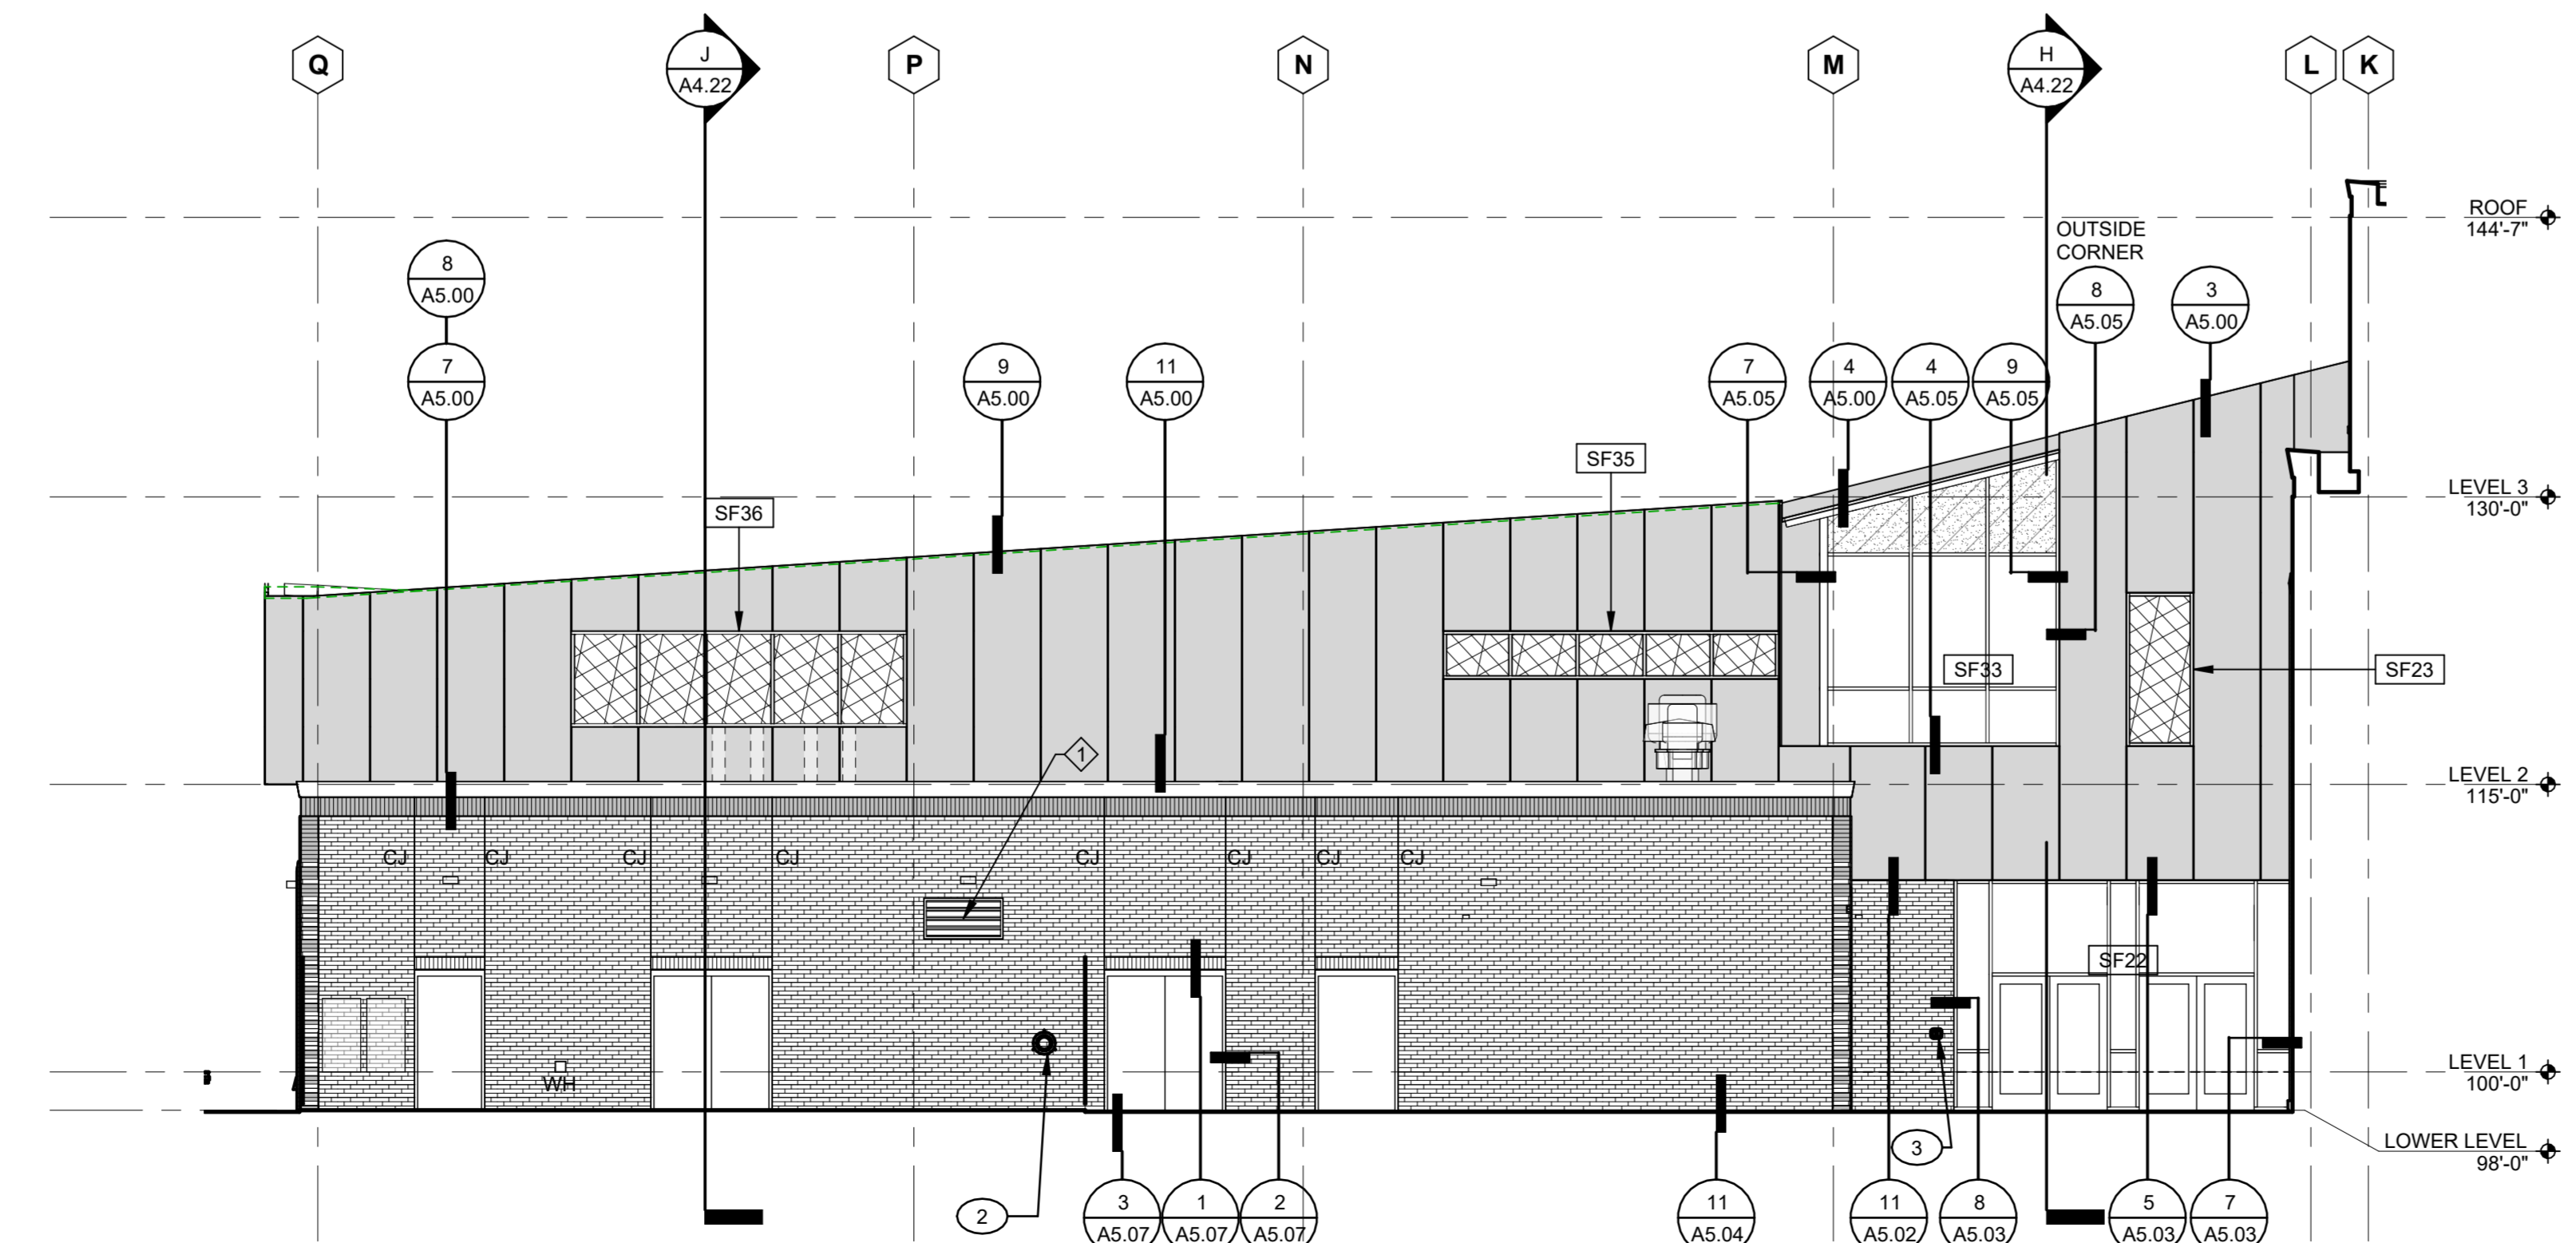

13 EAST EXTERIOR ELEVATION
 Scale: 1/8" = 1'-0"



SPOKANE PUBLIC SCHOOLS
ADAMS ELEMENTARY
 2995 EAST 37TH AVENUE, SPOKANE, WA 99203

NAC
 ARCHITECTURE
 nacarchitecture.com


NAC NO 111-21163
 DRAWN Author
 CHECKED Checker
 DATE 11.13.2023

EXTERIOR ELEVATIONS


A4.02

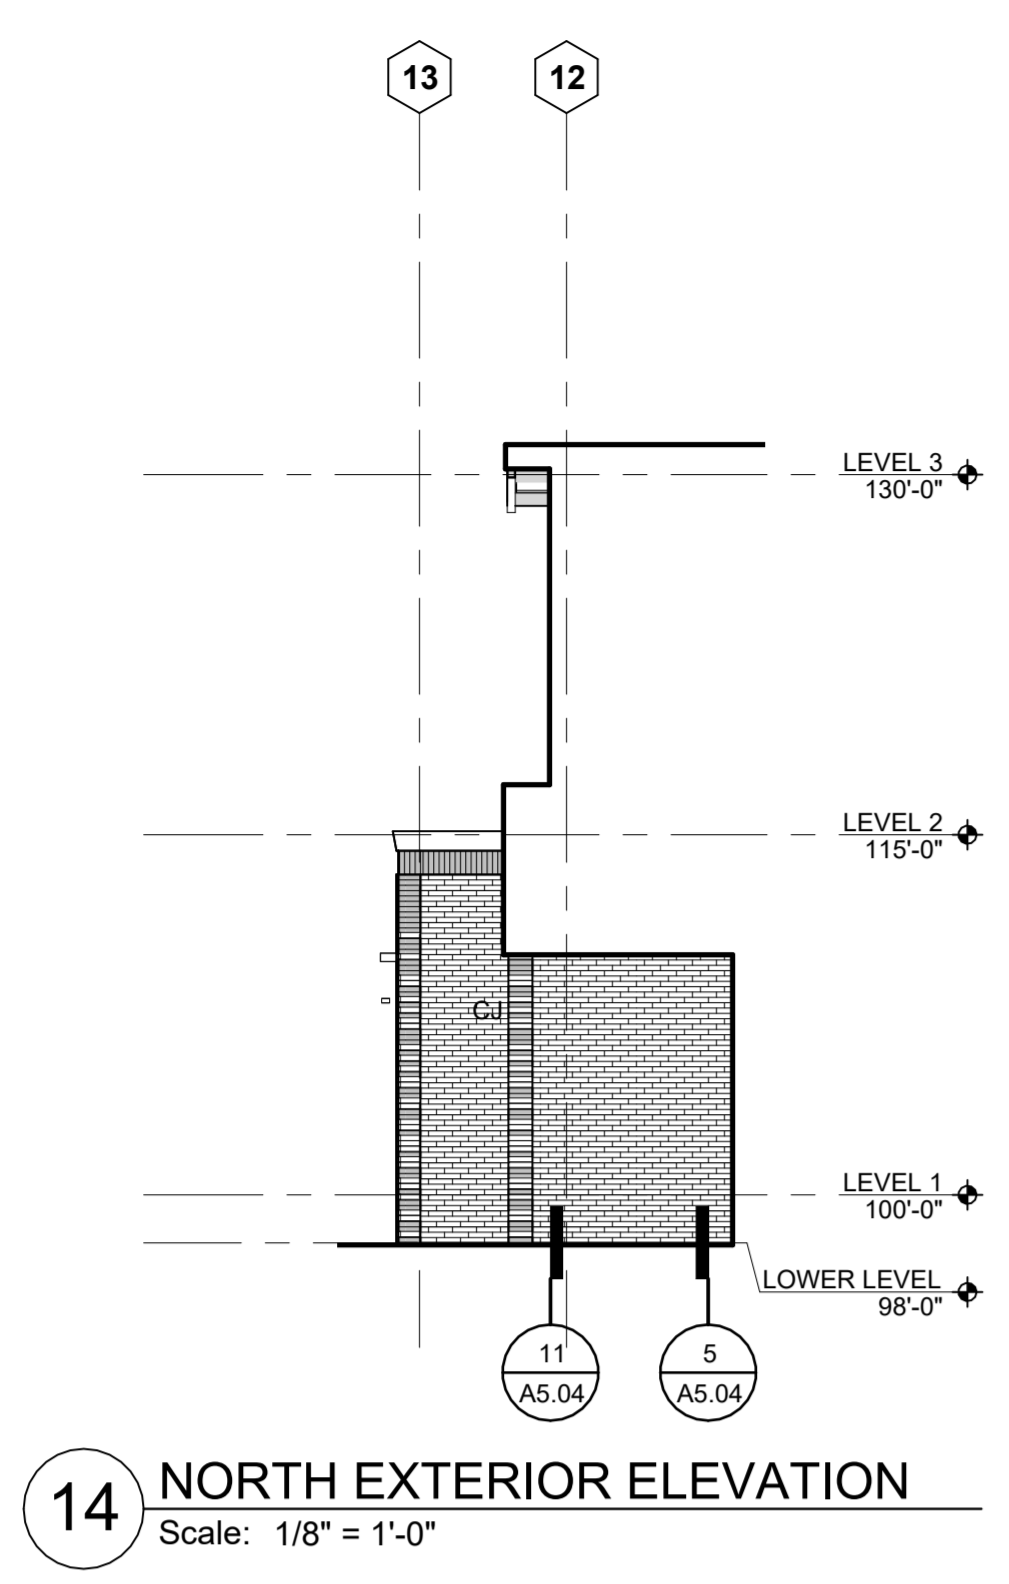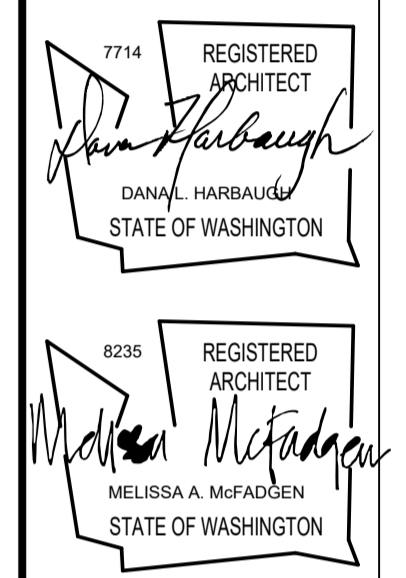

14 NORTH EXTERIOR ELEVATION
Scale: 1/8" = 1'-0"

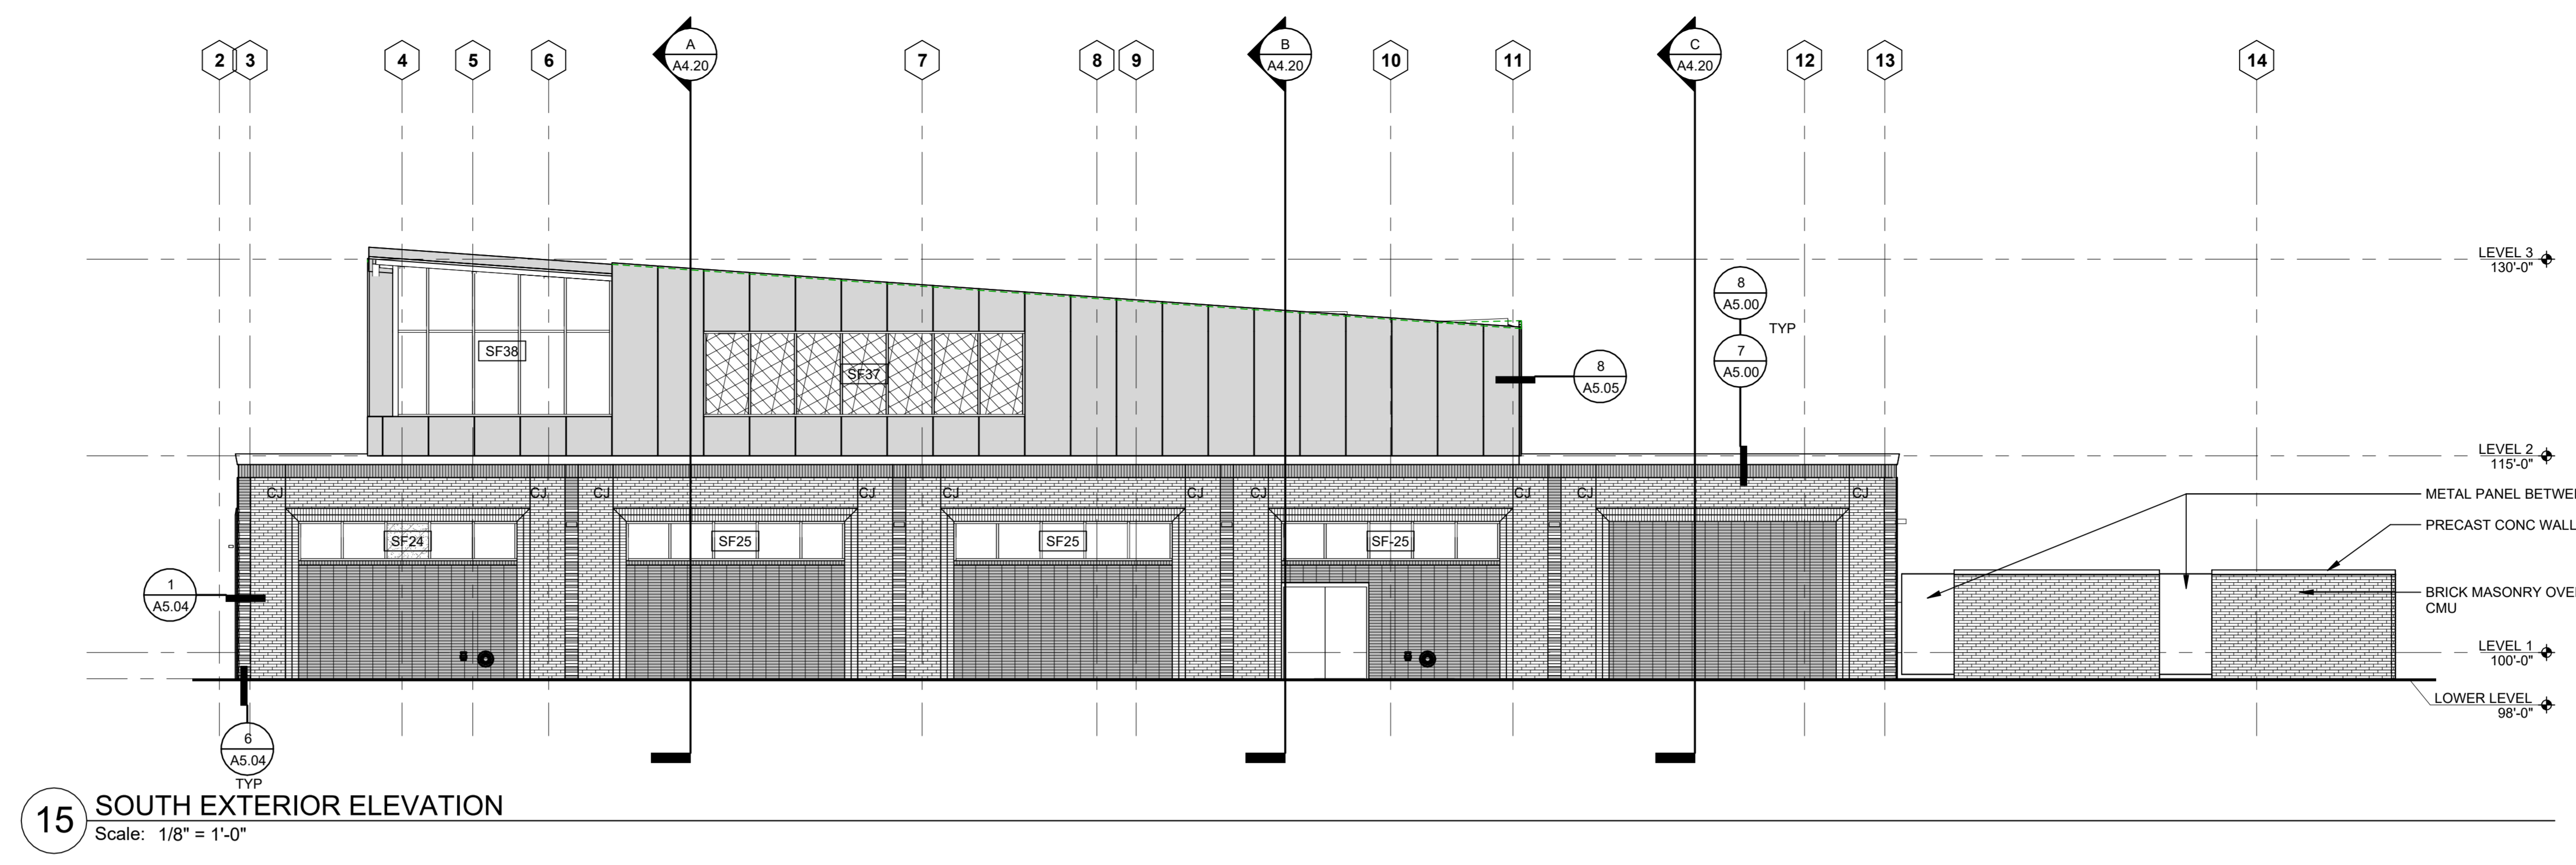

15 SOUTH EXTERIOR ELEVATION
Scale: 1/8" = 1'-0"

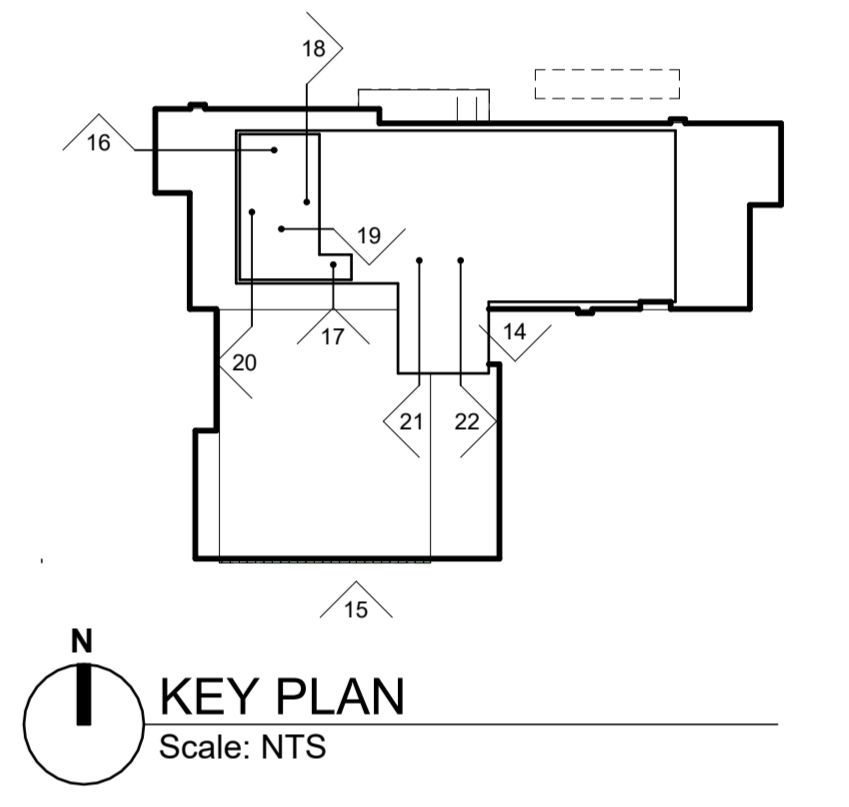

KEY PLAN
Scale: NTS

GLAZING LEGEND

- CLEAR GLASS
- SPANDREL GLASS
- GLASS - CIRCLE PATTERN
- GLASS - HEXAGON PATTERN
- GLASS - TRIANGLE PATTERN
- GLASS - (FOURTH) PATTERN

MATERIALS LEGEND

- BRICK PATTERN #1: 2 2/3"x12" NORMAN BRICK, 1/3 RUNNING BOND
- BRICK PATTERN #2: 2 2/3"x12" NORMAN BRICK RUG CUT, STACK BOND
- BRICK MASONRY MECHANICAL SCREEN
- BRICK PATTERN #3: 2 2/3" X 12" NORMAN BRICK, RUG CUT, STACK BOND W/ GLAZED BRICK ACCENTS
- BRICK PATTERN #4: 2 2/3" X 12" RUG CUT SOLDIER COURSE @ TOP OF WALL
- 2 2/3" X 8" SOLDIER COURSE AT TOP OF WINDOWS & BRICK SCREEN WHERE SHOWN
- INSULATED METAL PANELS, 42" JOINT SPACING @ WALL PANELS, 40" JOINT SPACING @ ROOF PANELS


NOTE: THIS LEGEND DOES NOT INCLUDE ALL MATERIALS. SEE NOTES, SPECS, & REFERENCED DETAILS FOR ADDITIONAL INFORMATION.

EXTERIOR ELEVATION GENERAL NOTES


- LOCATION AND SPACING OF WINDOW MULLIONS, MASONRY CONTROL JOINTS AND COURSE PATTERNS, ETC. ARE TO BE AS SHOWN ON EXTERIOR ELEVATIONS. WHERE NOT DIMENSIONED OR DETAILED, WINDOW MULLIONS AND MATERIAL JOINTS ARE TO BE EQUALLY SPACED AND/OR CENTERED/ALIGNED W/ ADJACENT ELEMENT (MASONRY COLUMN, EDGE OR CENTER LINE OF WINDOW OR DOOR OPENING, ETC) AS SHOWN.
- SEE SHEET A4.11 FOR ALUMINUM LOUVER TYPES AND SEE MECH FOR COORDINATION WITH DUCTWORK.
- SEE SHEETS A4.10 & A4.11 FOR FURTHER ALUMINUM STOREFRONT ENTRY AND WINDOW TYPES INFORMATION.
- REFER TO DETAILS FOR DIMENSION REFERENCE POINTS.
- CONTROL JOINTS EXTEND FULL HEIGHT OF MASONRY, TYP. WHERE "CJ" IS INDICATED AT INSIDE CORNERS THE JOINT SHALL PENETRATE THE MASONRY SURFACE ON WHICH THE LABEL OCCURS. SEE DETAILS FOR ADDITIONAL CJ LOCATIONS.
- ALL WINDOW AND LOUVER DIMENSIONS ARE FOR ROUGH OR MASONRY OPENING, UNLESS NOTED OTHERWISE. SEE PLANS FOR ADDITIONAL DIMENSION INFORMATION.
- 100'-0" IS THE DATUM ELEVATION AND CORRESPONDS TO THE REFERENCED FLOOR SLAB ELEVATION 2364.00'. SEE CIVIL FOR FURTHER INFORMATION.
- EXTERIOR WALL FINISHES EXTEND FULL HEIGHT TO SOFFITS (NOT SHOWN WHERE EAVES OBSCURE VIEW). SEE BUILDING SECTIONS & DETAILS.
- SEE REFLECTED CEILING PLANS (RCP) FOR SOFFIT CALLOUTS.

CODED NOTES - EXT ELEV


- DRYER VENT TERMINATION - HOODED WALL CAP
- ROOF OVERFLOW DRAIN SPOUT
- KNOX BOX RECESSED KEY COMPARTMENT
- 12" DIMENSIONAL LETTER SIGNAGE - BUILDING ADDRESS NUMBERS
- STANDING SEAM POLYCARBONATE GLAZING LOW-SLOPE CANOPY
- BACKLIT DECORATIVE METAL PANELS W/ MTL STANDOFFS

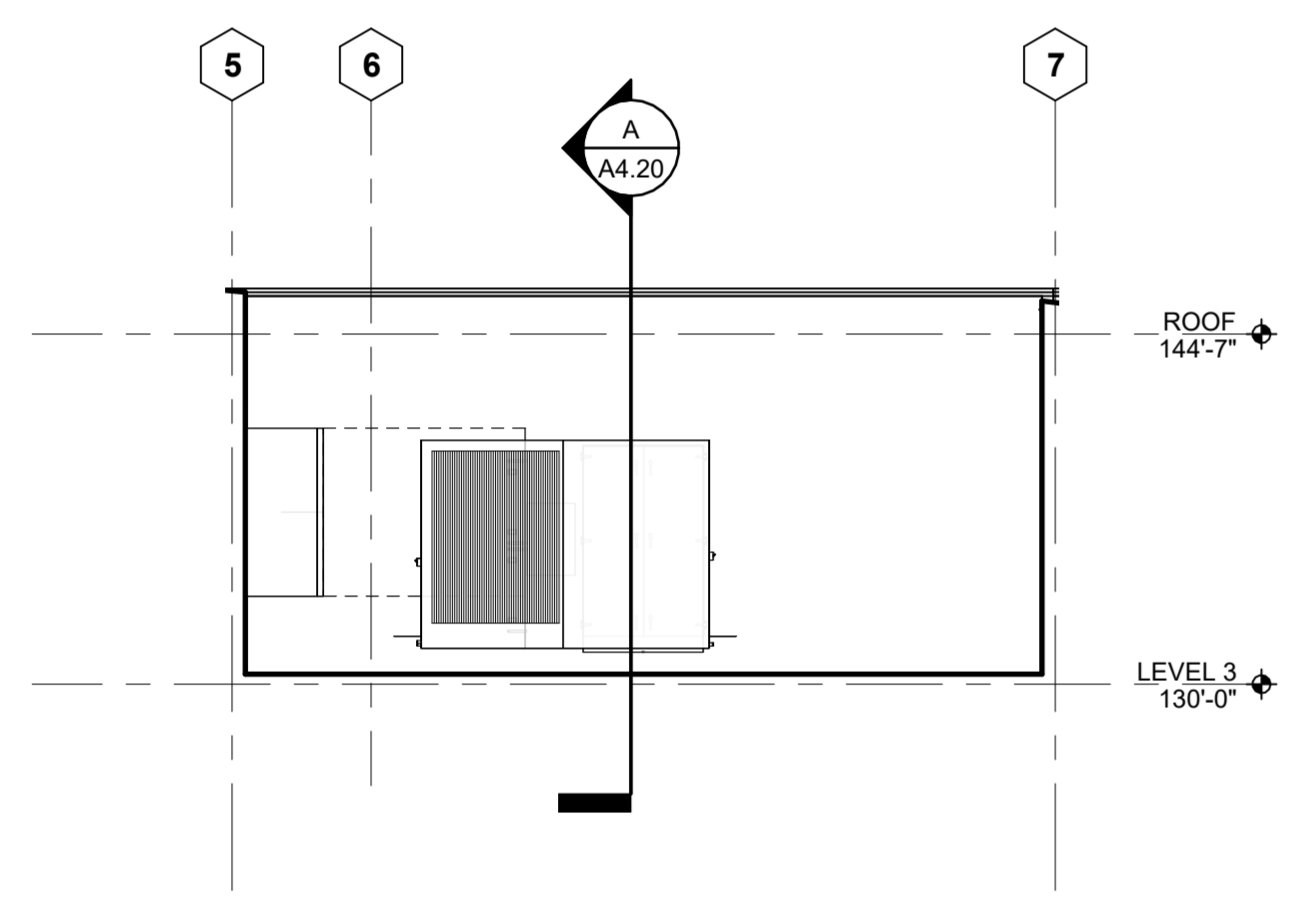


16 EXTERIOR ELEV - MECH WELL NORTH WALL
Scale: 1/8" = 1'-0"

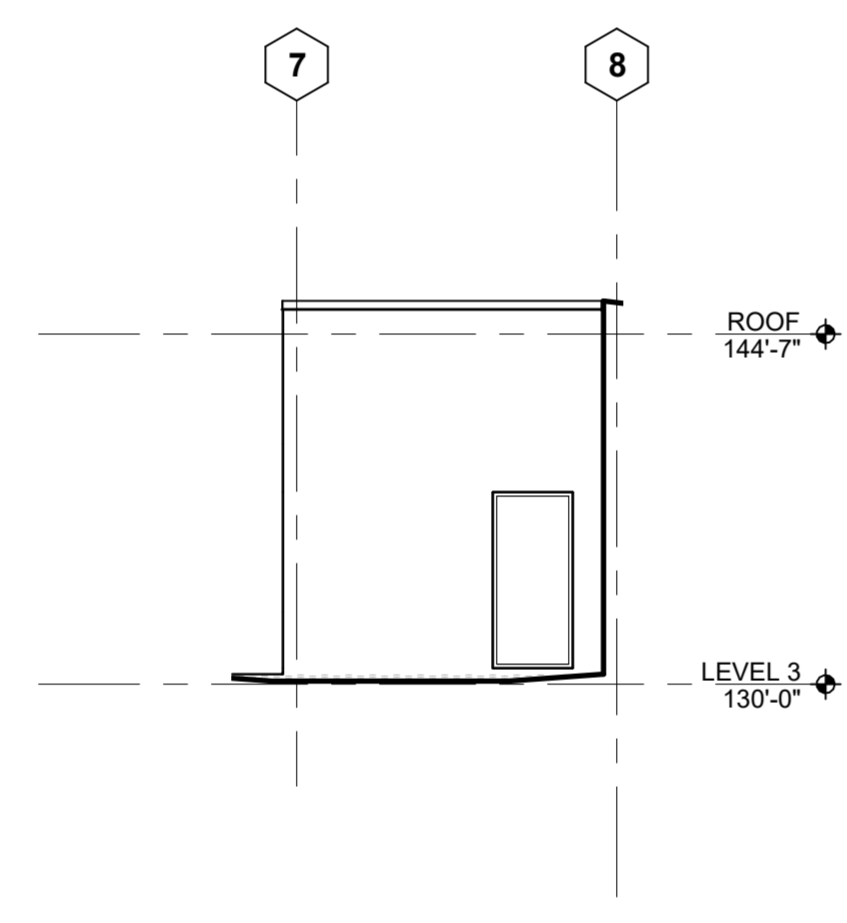


17 EXTERIOR ELEV - MECH WELL EAST WALL
Scale: 1/8" = 1'-0"

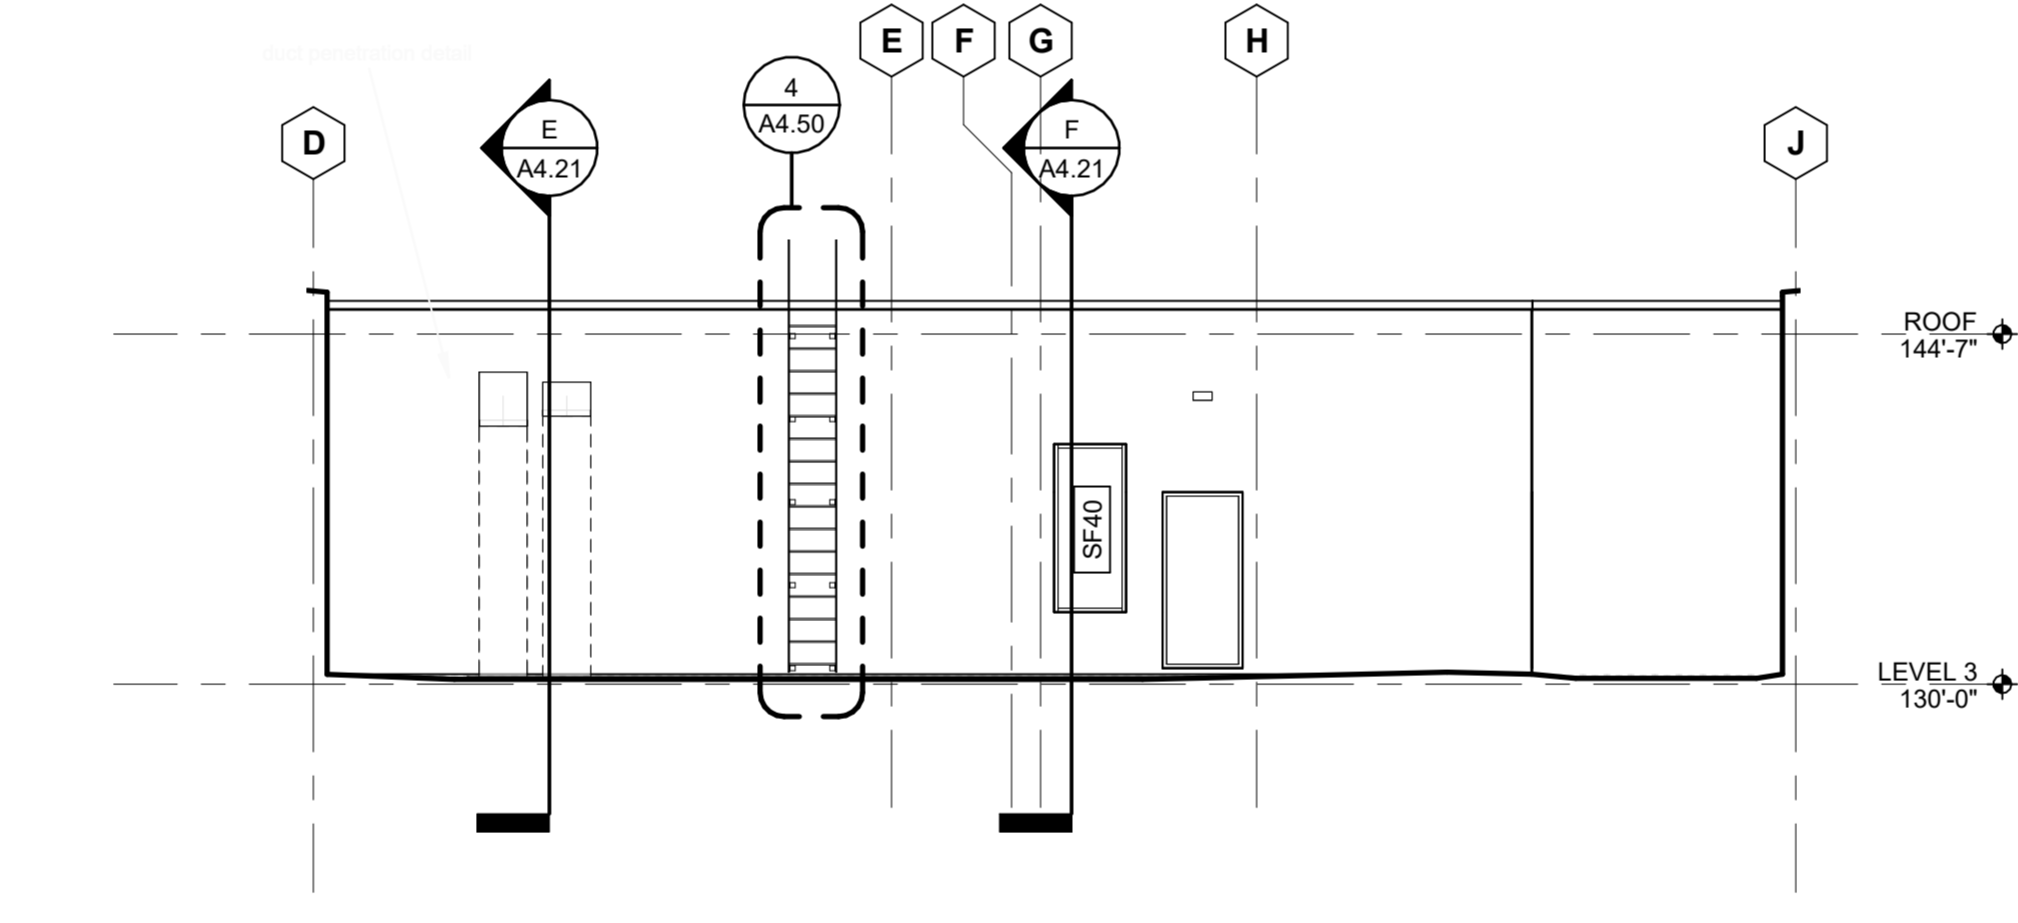


18 EXTERIOR ELEV - MECH WELL EAST WALLS
Scale: 1/8" = 1'-0"

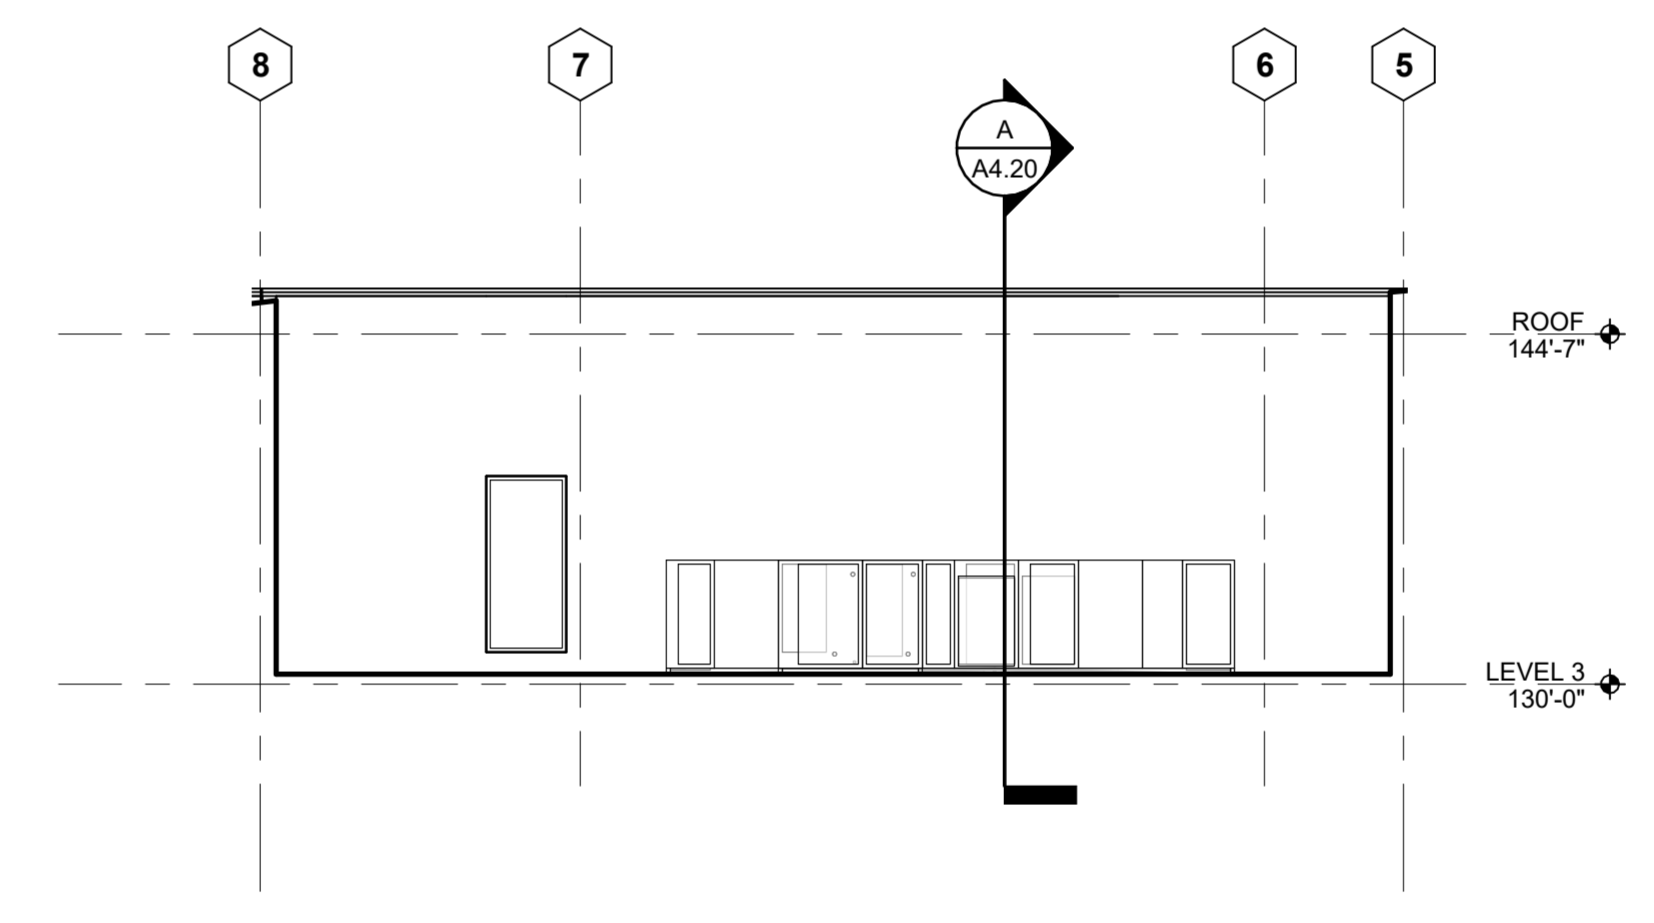


19 EXTERIOR ELEV - MECH WELL SOUTH WALL
Scale: 1/8" = 1'-0"

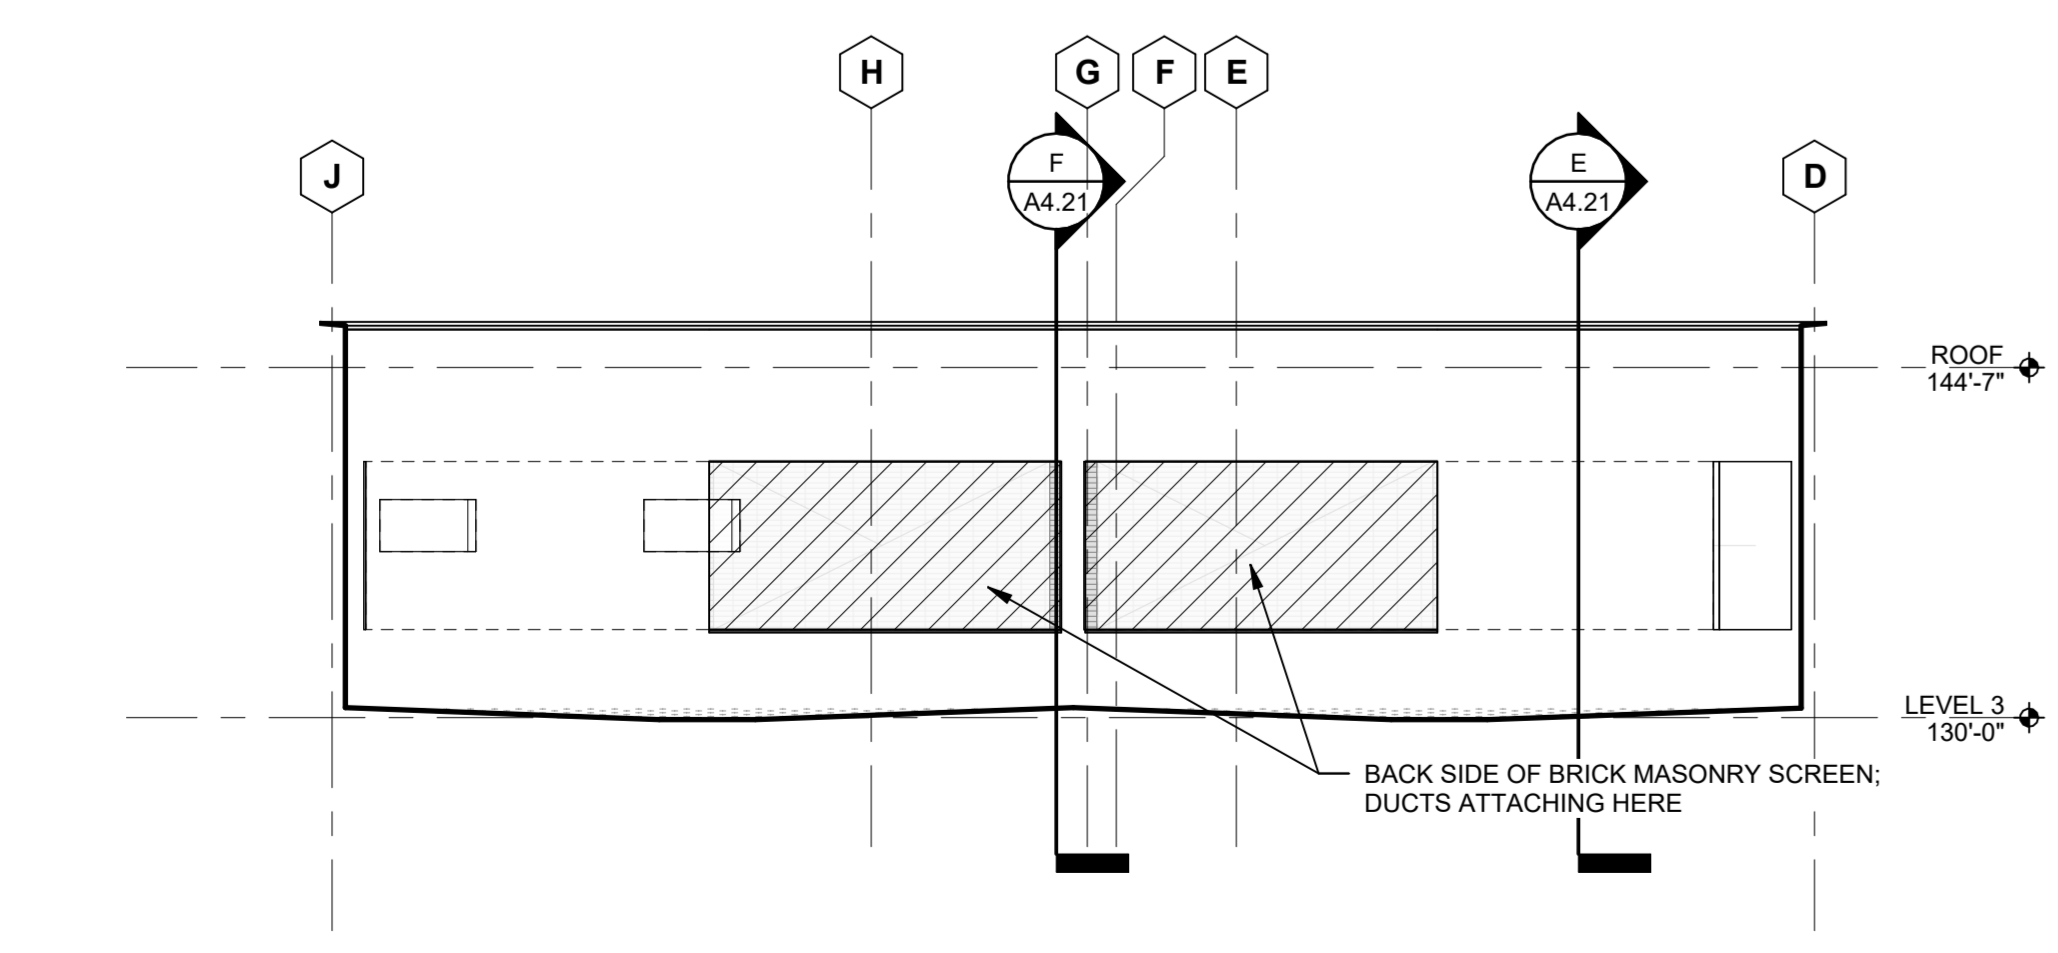

20 EXTERIOR ELEV - MECH WELL WEST WALL
Scale: 1/8" = 1'-0"

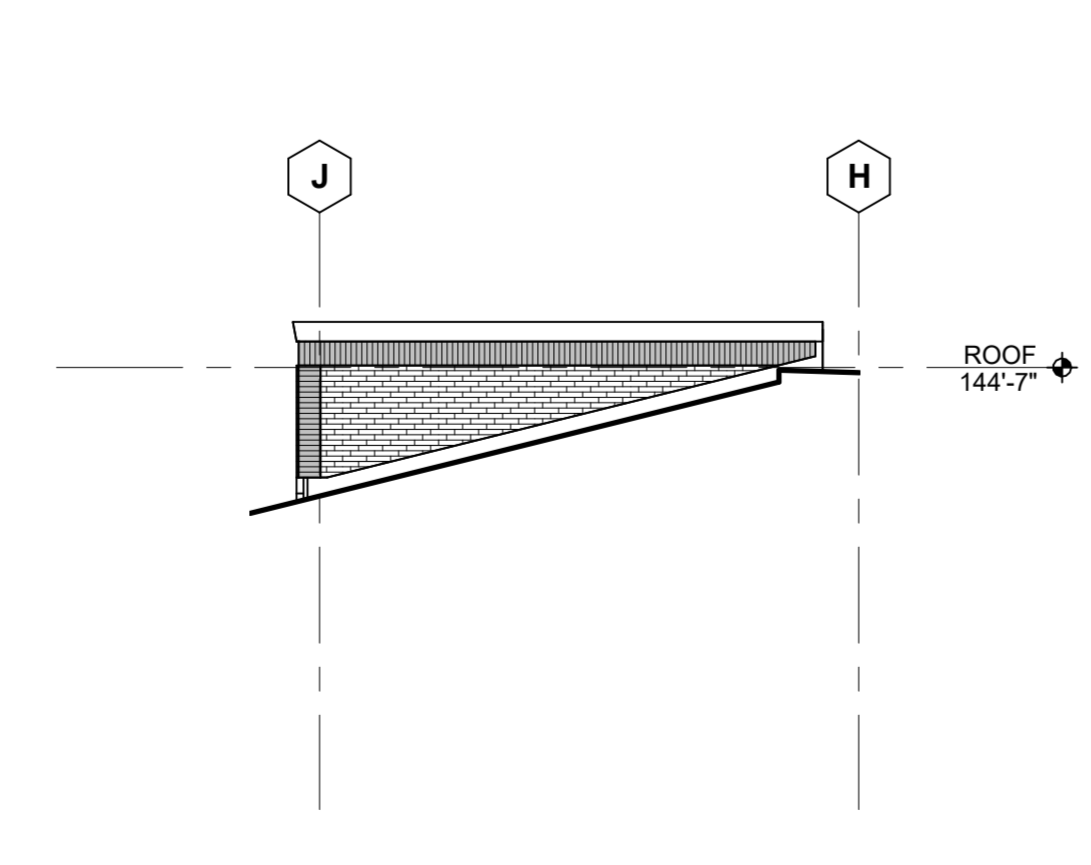

21 EAST EXTERIOR ELEVATION
Scale: 1/8" = 1'-0"

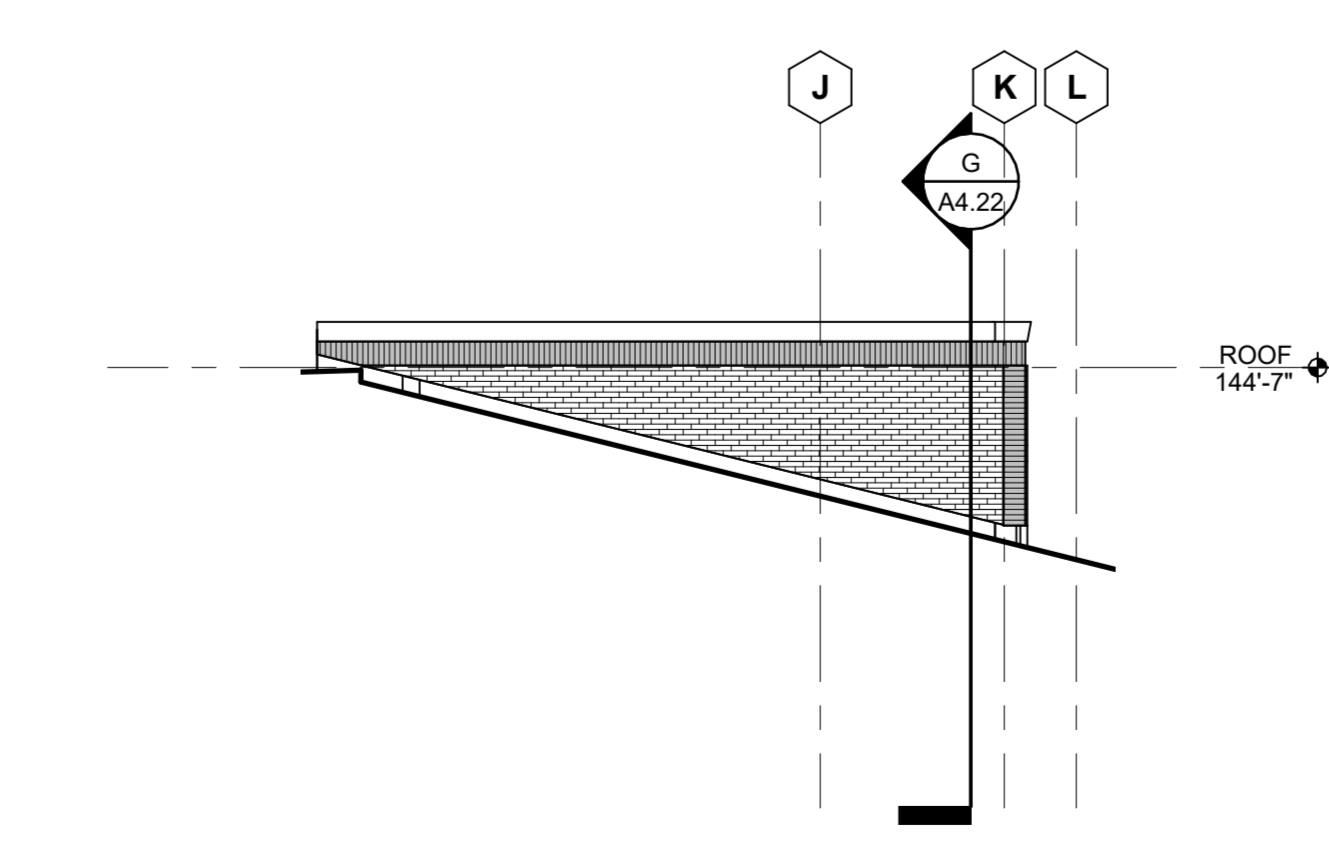

22 WEST EXTERIOR ELEVATION
Scale: 1/8" = 1'-0"