



**PRIMARY CONTACT**

NAME: NATHAN MACHIELA  
ADDRESS: 5401 RIDGELINE DRIVE, SUITE 160, KENNEWICK, WA 99338  
PHONE NO: 509.222.0959  
EMAIL: NATHAN@KNUTZENENGINEERING.COM

**PROPERTY OWNER**

NAME: SUMMIT HOSPITALITY V. LLC  
ADDRESS: 12600 HILL COUNTRY BLVD SUITE 100 AUSTIN, TX 78738  
PHONE NO:  
EMAIL:


**ESTIMATED PROJECT VALUATION, BUDGET, START DATE**

VALUE:  
BUDGE:  
START DATE:



**BUILDING TYPE**

TYPE: V-B, III-A,B  
SPRINKLERS: UNKNOWN AT THIS TIME

**VICINITY MAP**

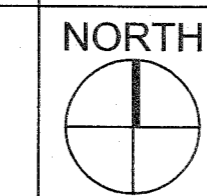

SITE

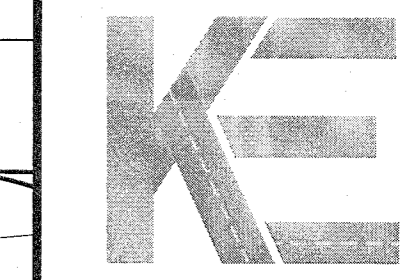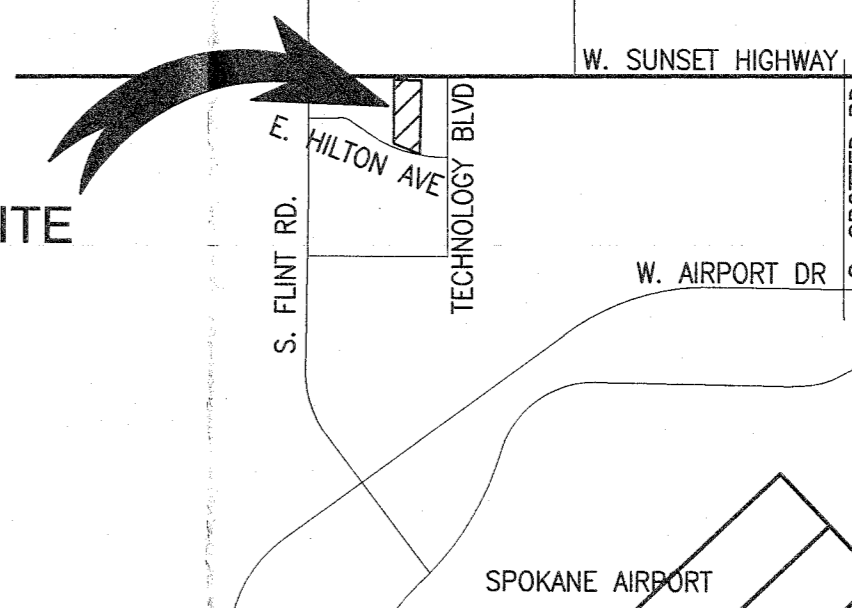

**KNUTZEN ENGINEERING**

5453 RIDGELINE DR.  
SUITE 120  
KENNEWICK, WA 99338  
1-509-222-0959  
www.knutzenengineering.com


NO.	REVISIONS	DATE	DESIGN	CHKD	APPD

**NOT FOR CONSTRUCTION**  
**SITE PLAN**  
TIM BUSH  
BUSH CARWASH  
SPOKANE, WASHINGTON

APPROVAL		
DESIGN	JAW	3/11/19
CHECKED	NJM	3/11/19
APPROVED	NJM	3/11/19


SCALE: AS NOTED	
CADFILE: 18093SP01	
JOB No.	REV.
18093	

DWG. No.  
**SP01**

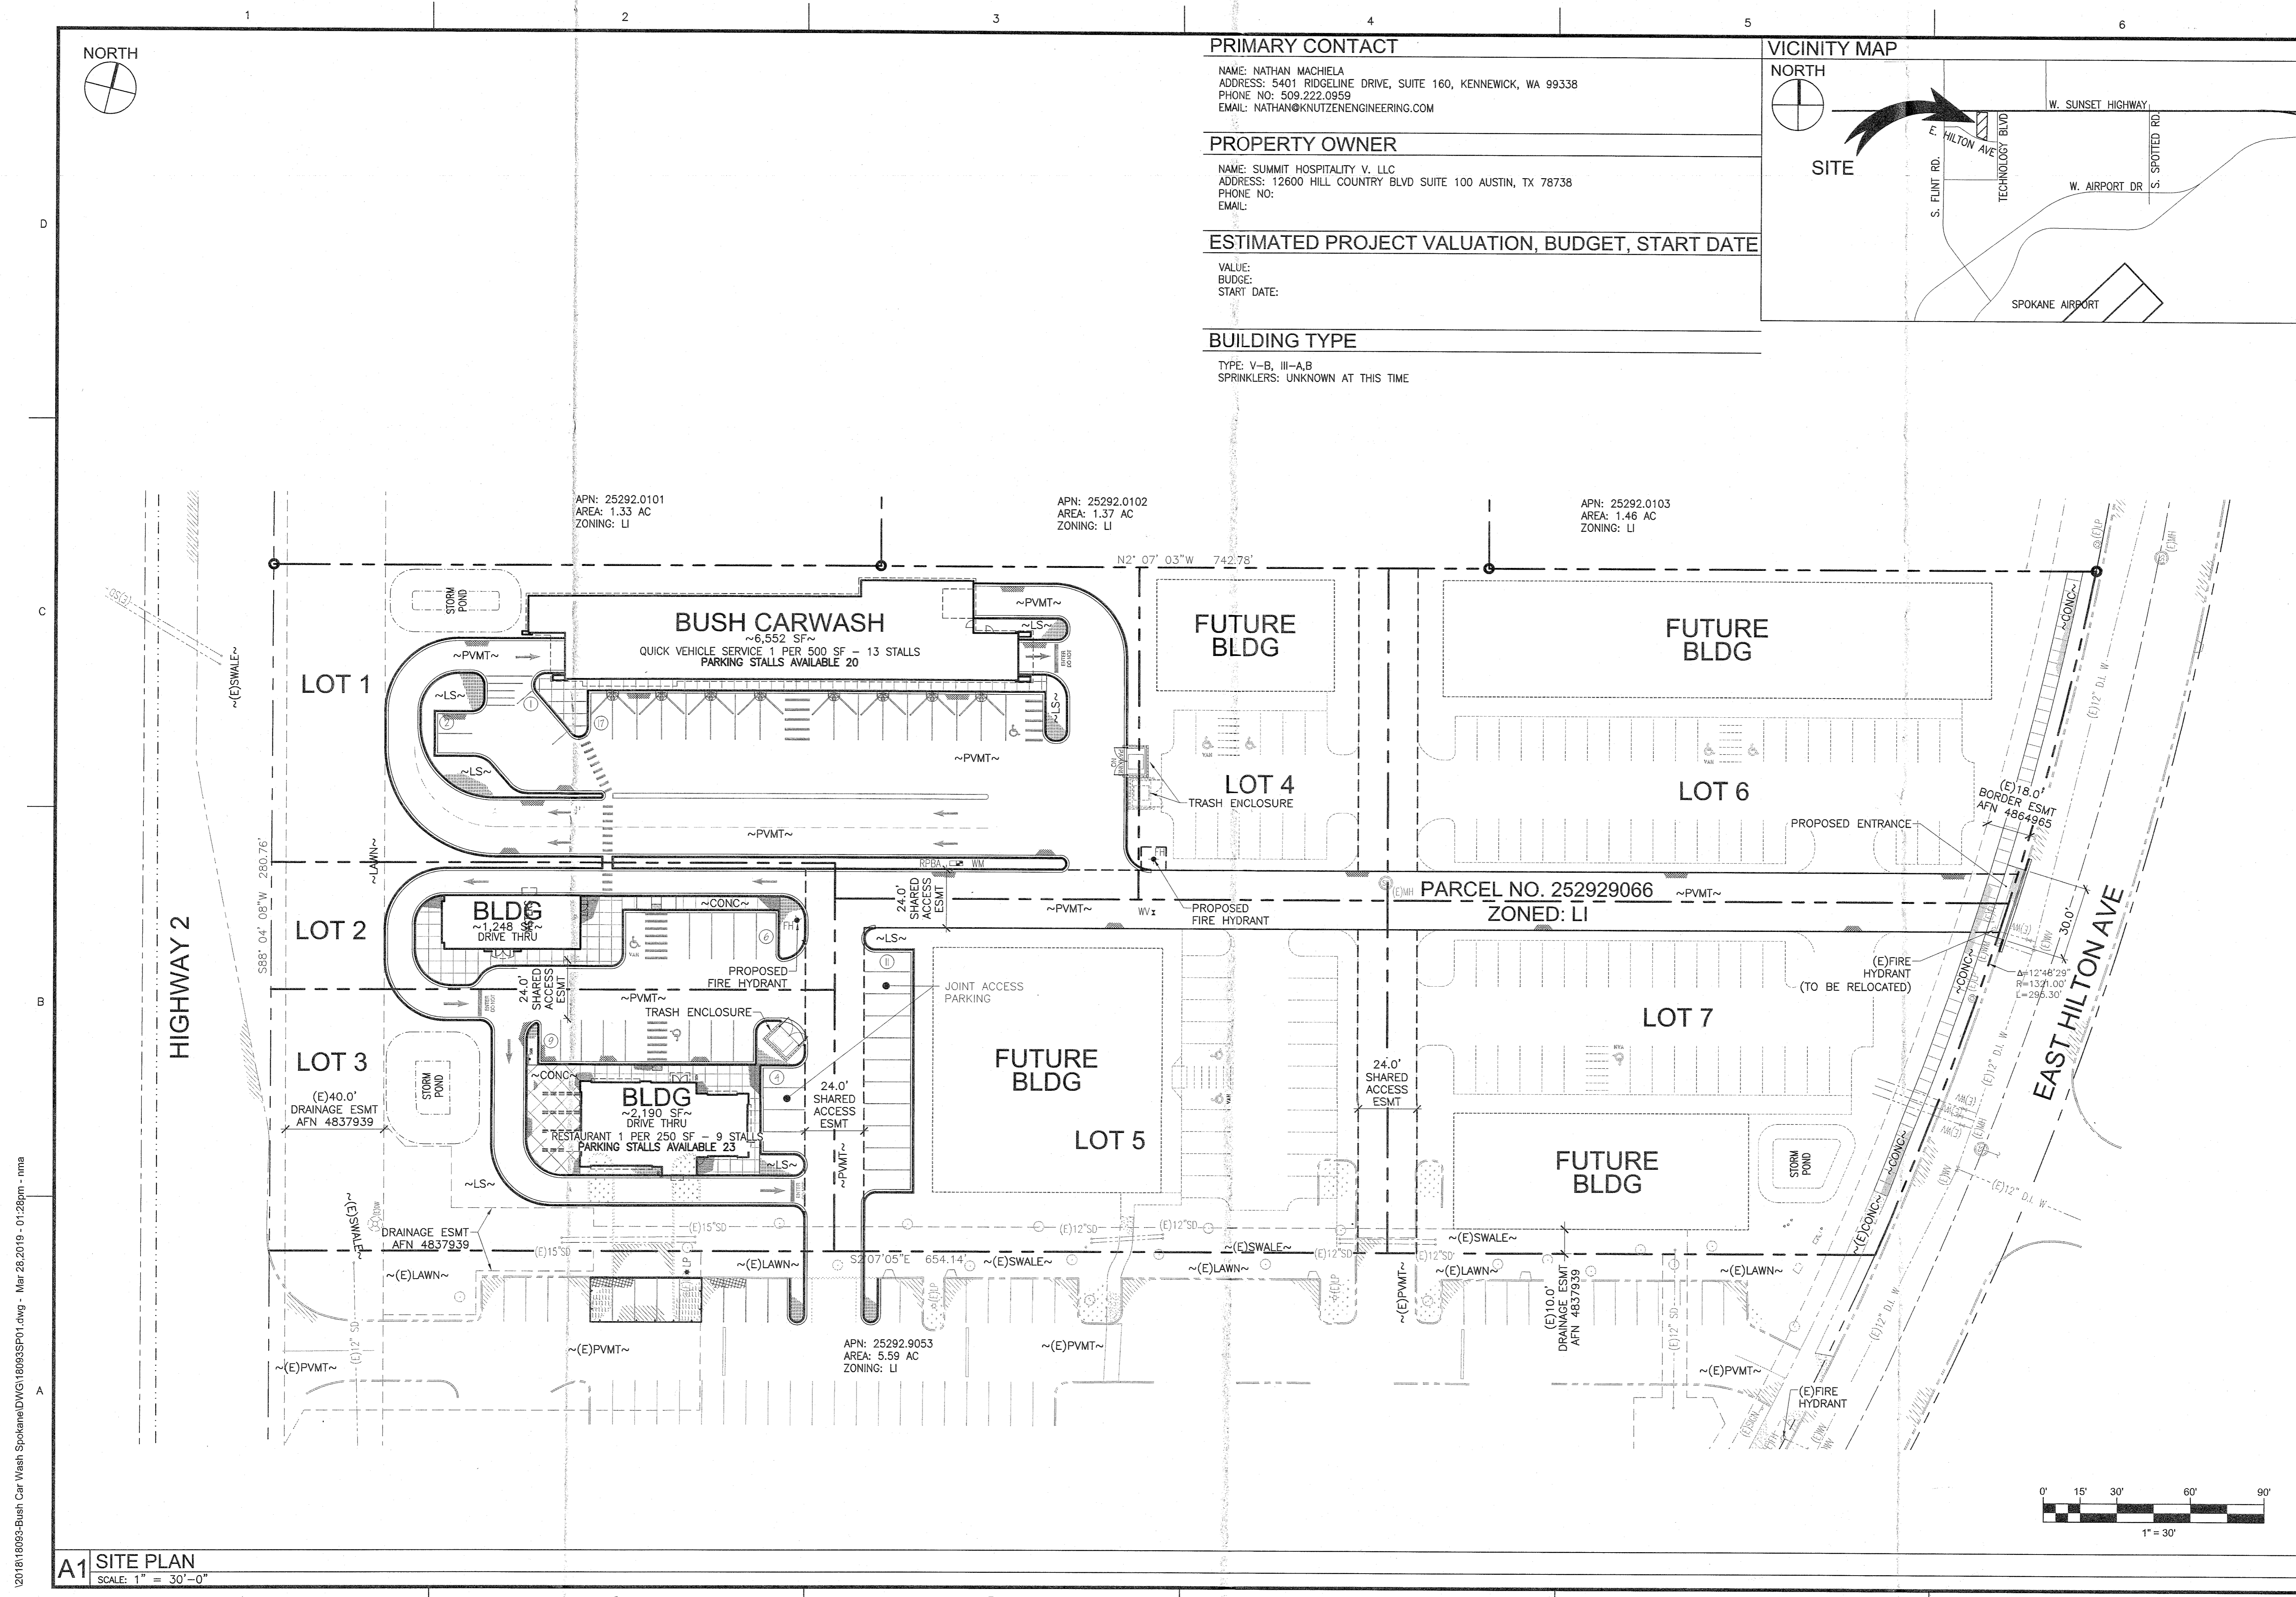

201818093-Bush Car Wash SpokaneDWG18093SP01.dwg - Mon 28.2019 - 01:28pm - rma

**A1 SITE PLAN**  
SCALE: 1" = 30'-0"

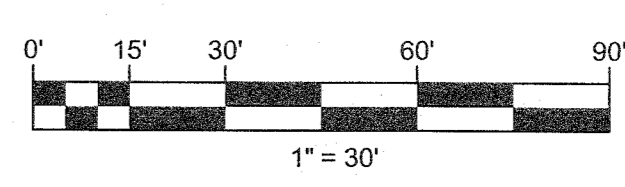







**PRIMARY CONTACT**

NAME: NATHAN MACHIELA  
ADDRESS: 5401 RIDGELINE DRIVE, SUITE 160, KENNEWICK, WA 99338  
PHONE NO: 509.222.0959  
EMAIL: NATHAN@KNUTZENENGINEERING.COM

**PROPERTY OWNER**

NAME: SUMMIT HOSPITALITY V. LLC  
ADDRESS: 12600 HILL COUNTRY BLVD SUITE 100 AUSTIN, TX 78738  
PHONE NO:  
EMAIL:

**VICINITY MAP**

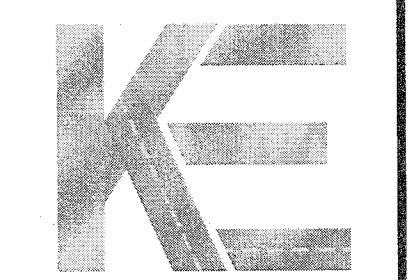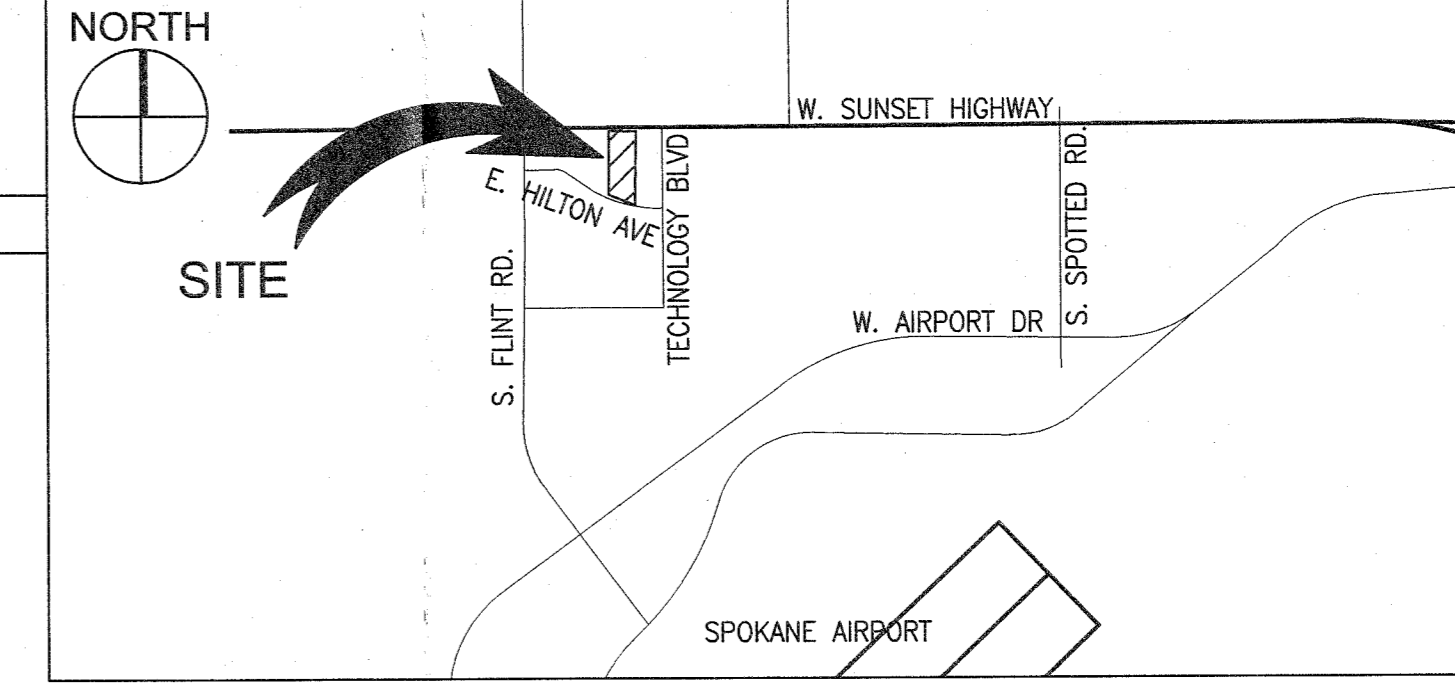

**KNUTZEN ENGINEERING**  
5453 RIDGELINE DR.  
SUITE 120  
KENNEWICK, WA 99338  
1-509-222-0959  
www.knutzenengineering.com

DATE	DESIGN	CHKD	APPD



NO.	REVISIONS

**NOT FOR CONSTRUCTION**  
**UTILITY PLAN**  
TIM BUSH  
BUSH CARWASH  
SPOKANE, WASHINGTON

APPROVAL		
DESIGN	JAW	3/11/19
CHECKED	NJM	3/11/19
APPROVED	NJM	3/11/19
SCALE: AS NOTED		

CADFILE: 18093SP01	JOB No.	REV.
	18093	
DWG. No.		

**SP02**

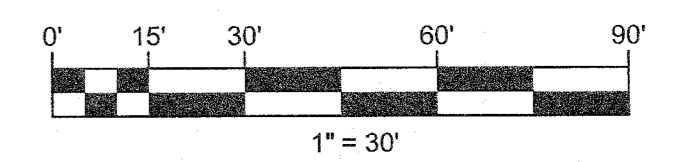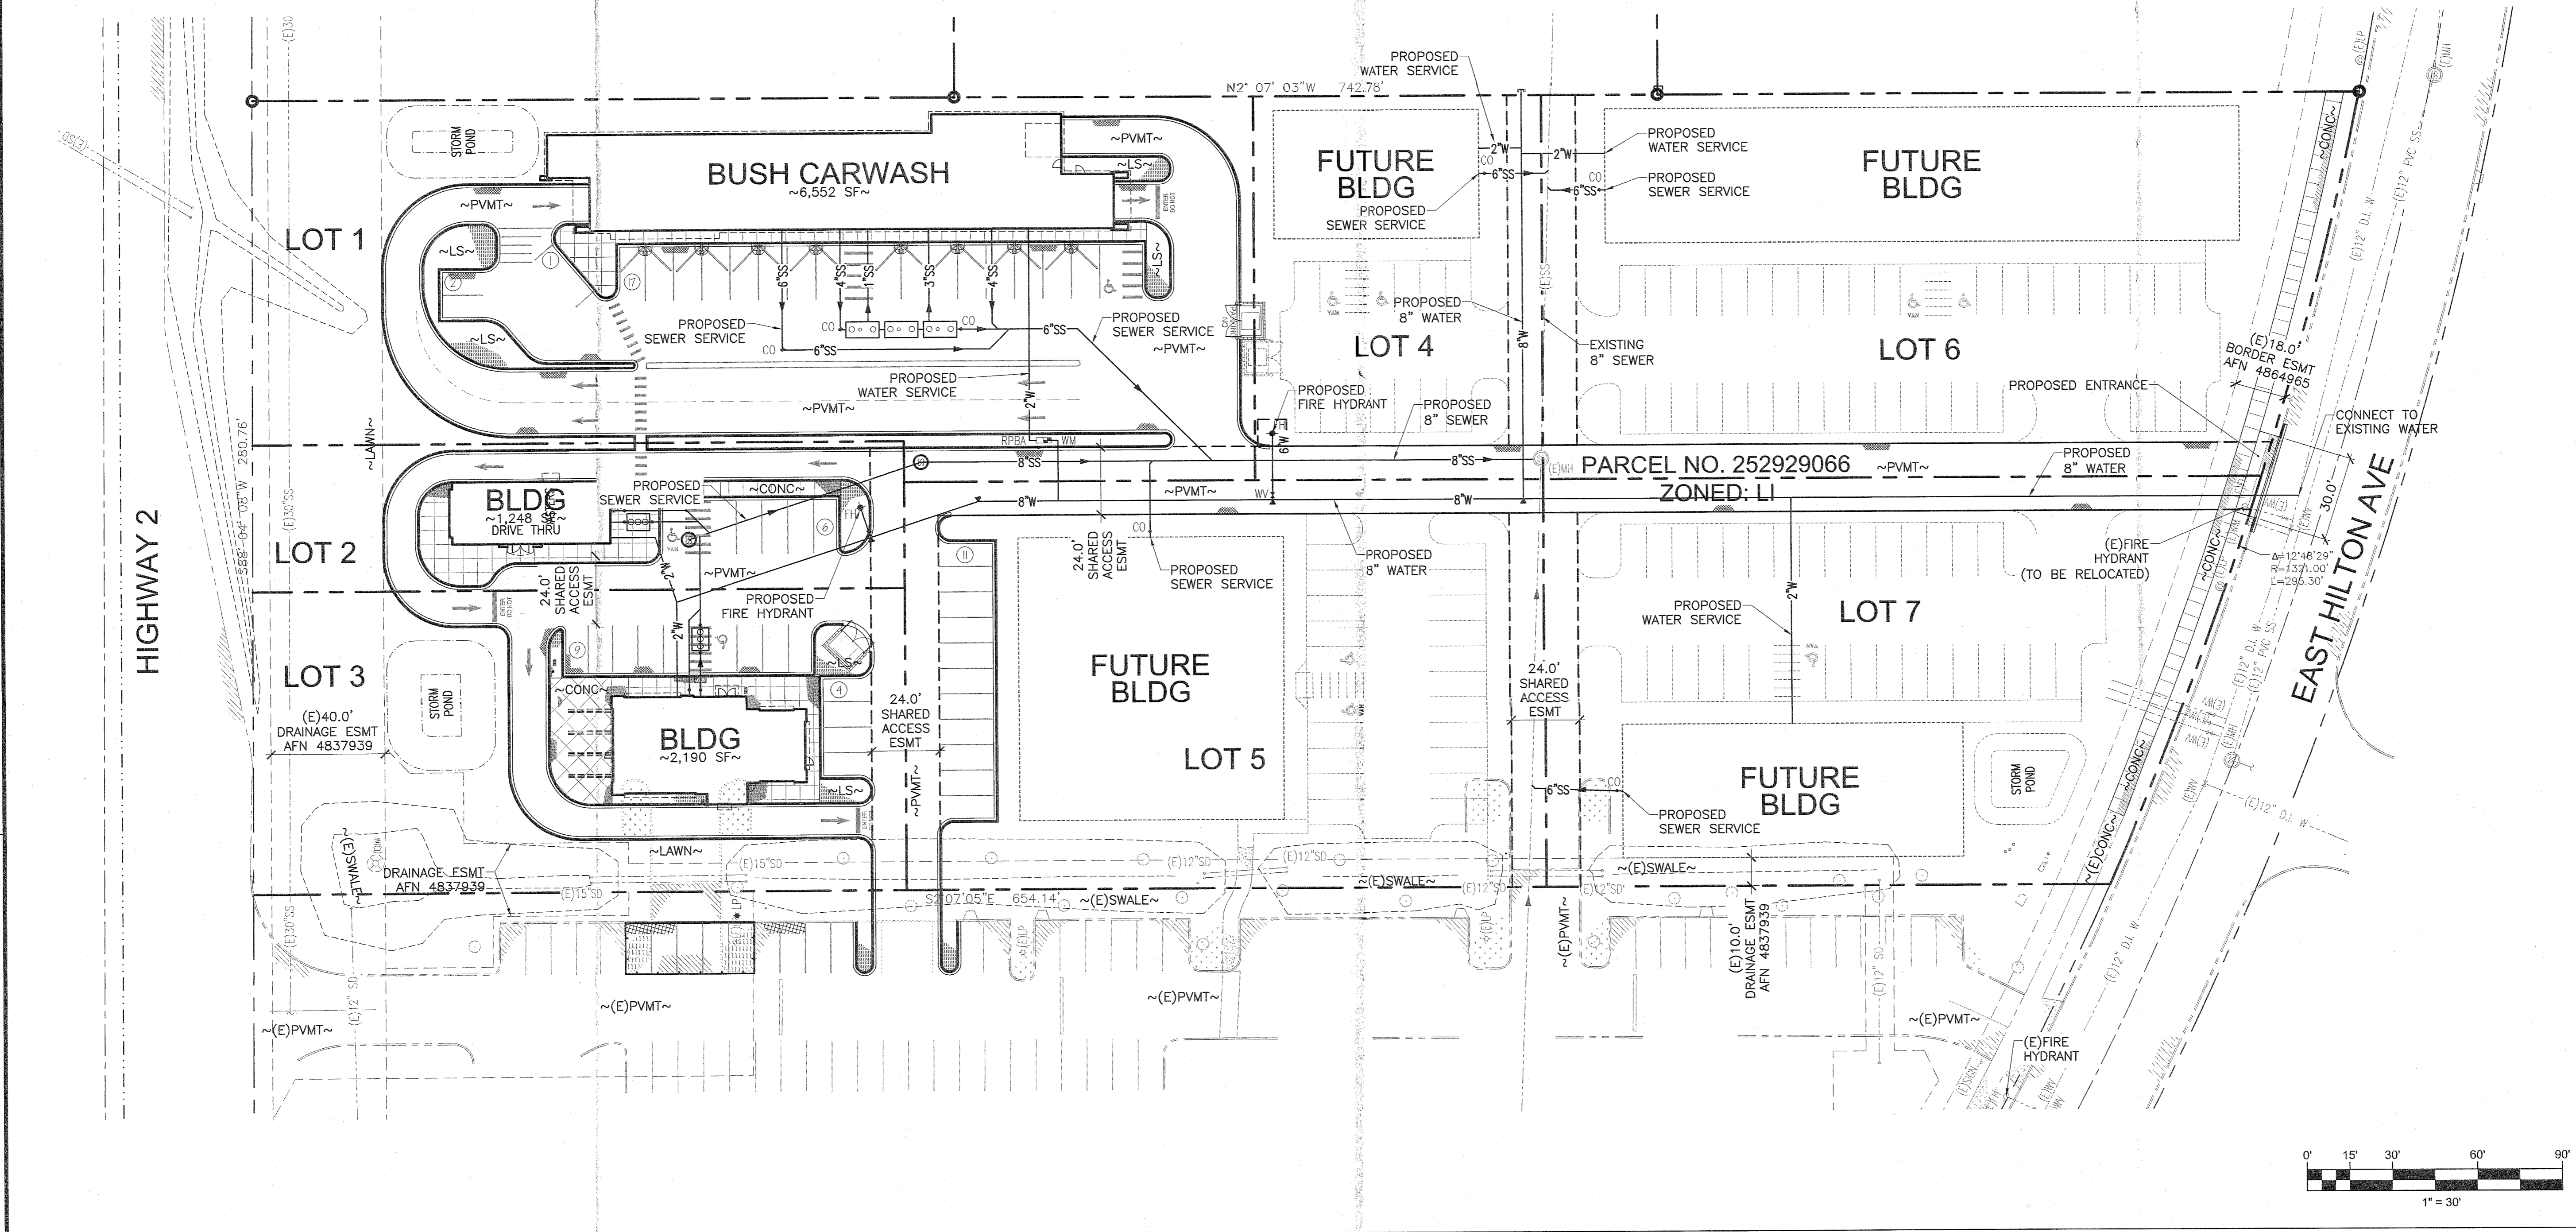

**A1 SITE PLAN**  
SCALE: 1" = 30'-0"

12018118093-Bush Car Wash SpokaneDWG18093SP01.dwg - Mar 28, 2019 - 01:28pm - rma