



D1 EXTERIOR ELEVATION - WEST
 SCALE: 1/4"=1'-0"

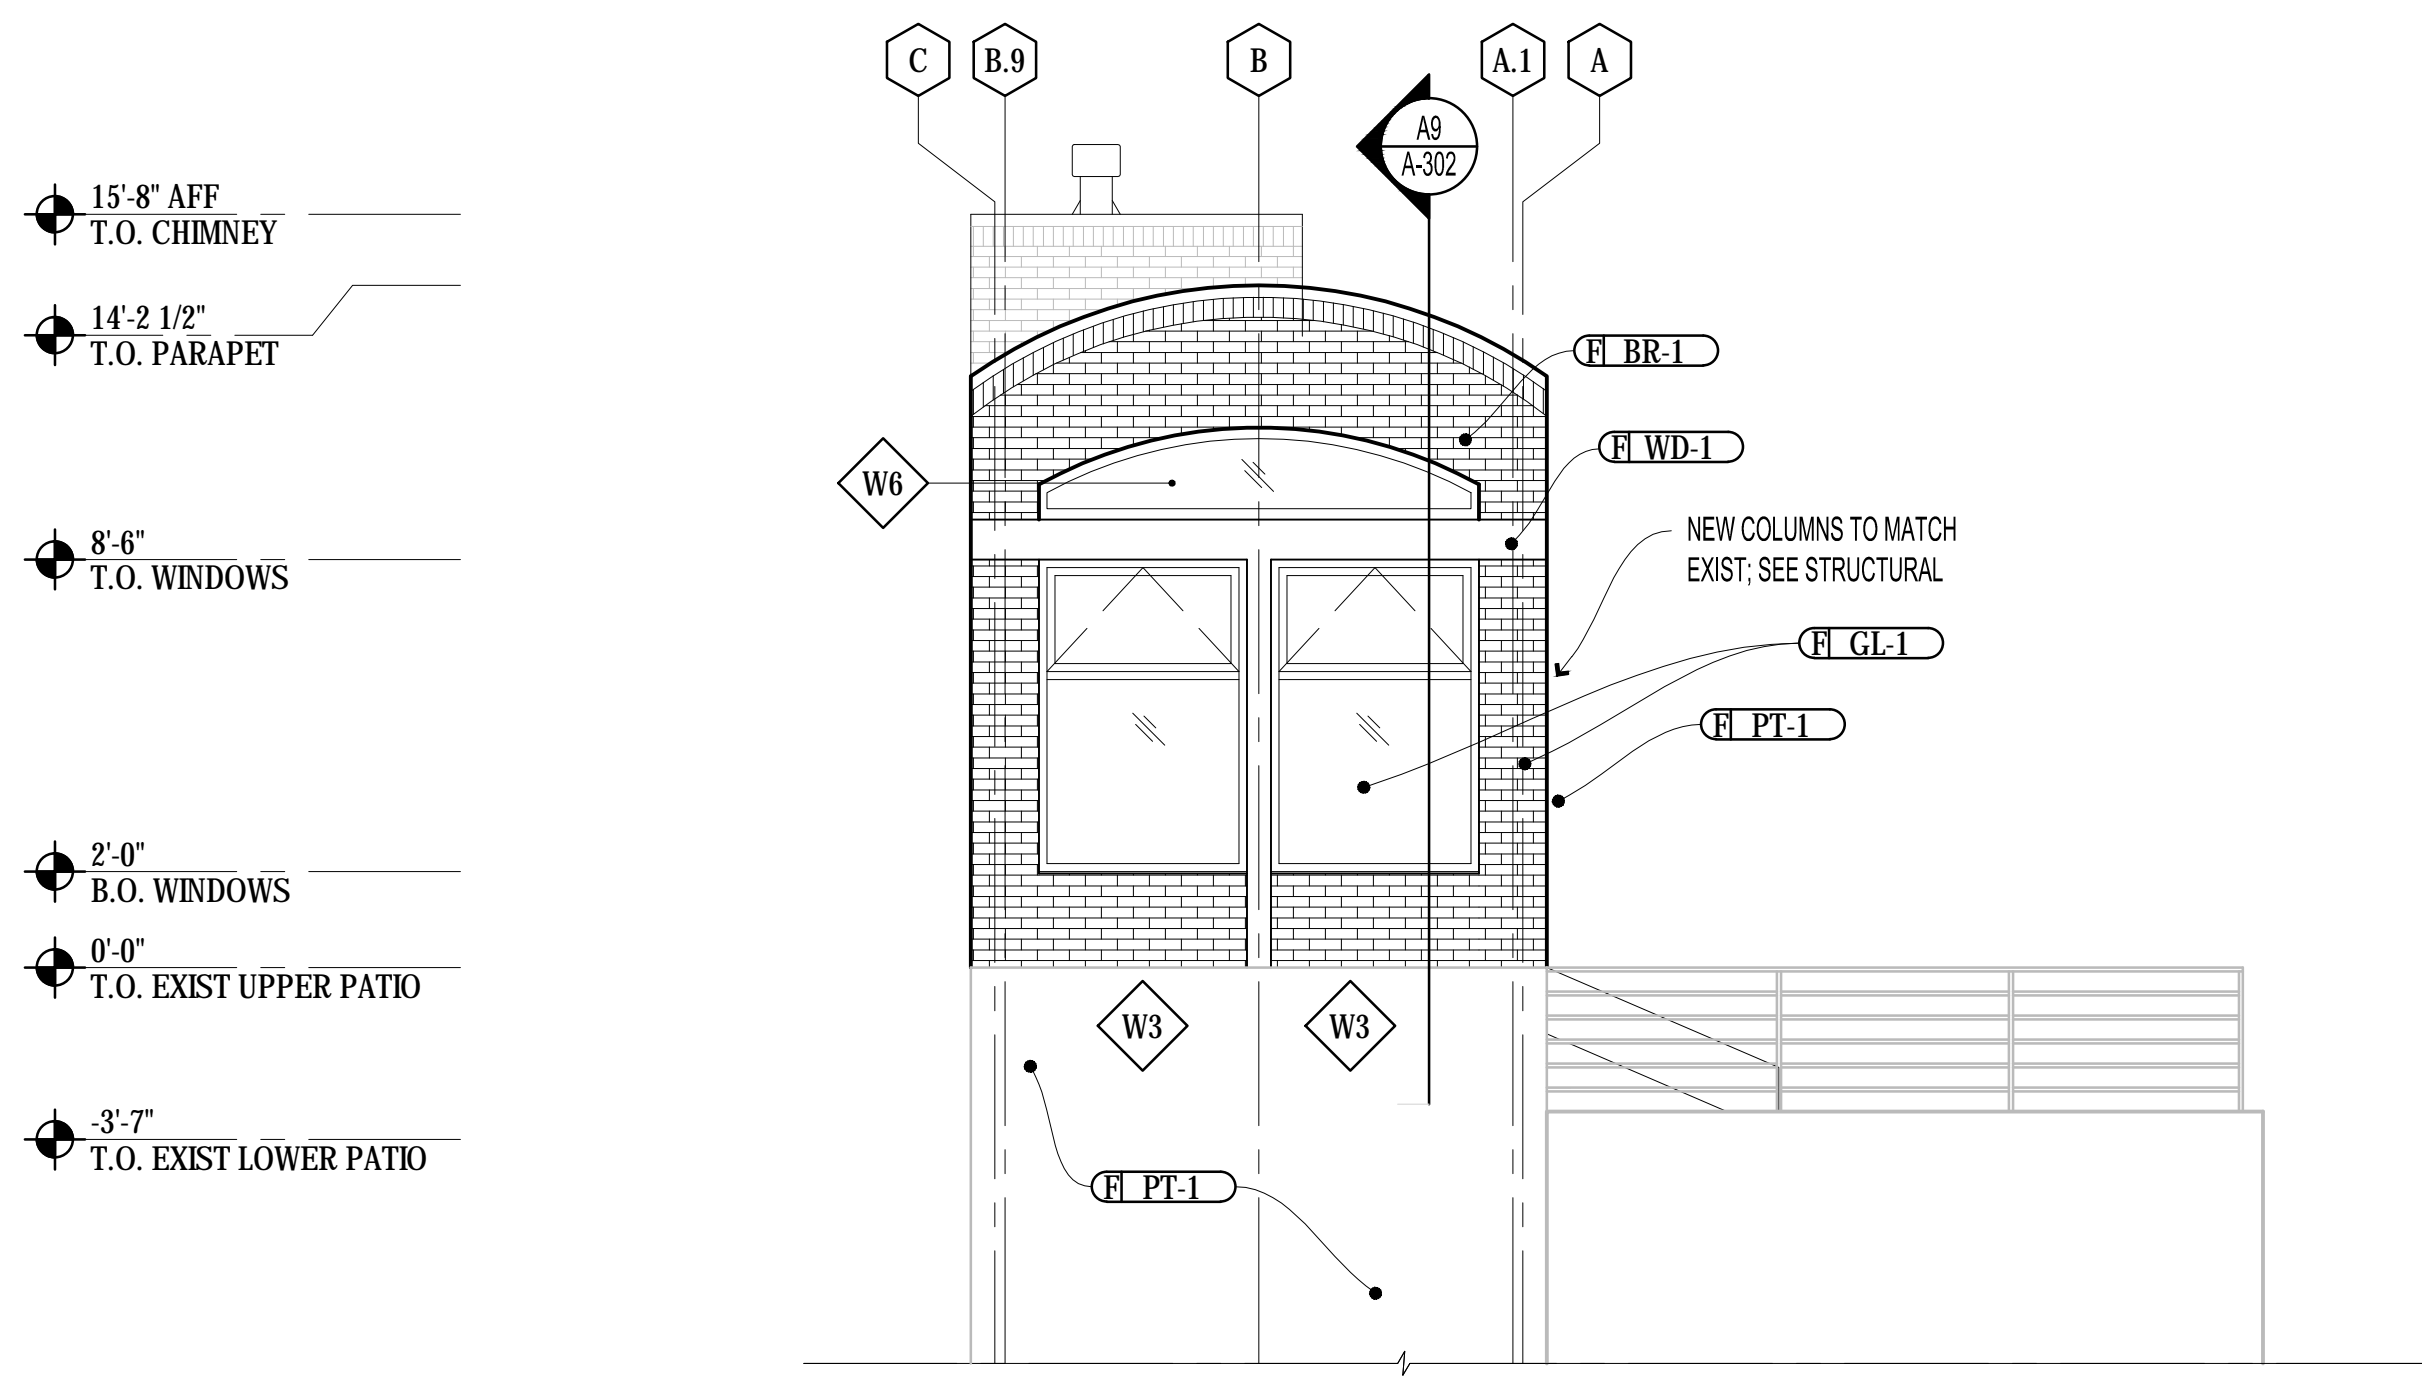


A1 EXTERIOR ELEVATION - SOUTH
 SCALE: 1/4"=1'-0"

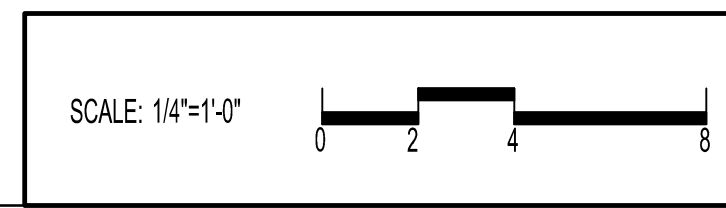


EXTERIOR FINISH SCHEDULE


CODE	DESCRIPTION	MANUFACTURER	COLOR	LOCATION	REMARKS
BR-1	BRICK VENEER	PER SPEC	TBD	INT & EXT WALLS	--
GL-1	GLASS	PER SPEC	TBD	--	SEE A-601 FOR SCHEDULE
PT-1	PAINT	MATCH EXIST	MATCH EXIST	EXISTING PATIO BASE	--
WD-1	WOOD CLADDING	PER SPEC	TBD	INT & EXT WALLS	--
RFG-1	STANDING SEAM METAL ROOF	PER SPEC	TBD	ROOF	--

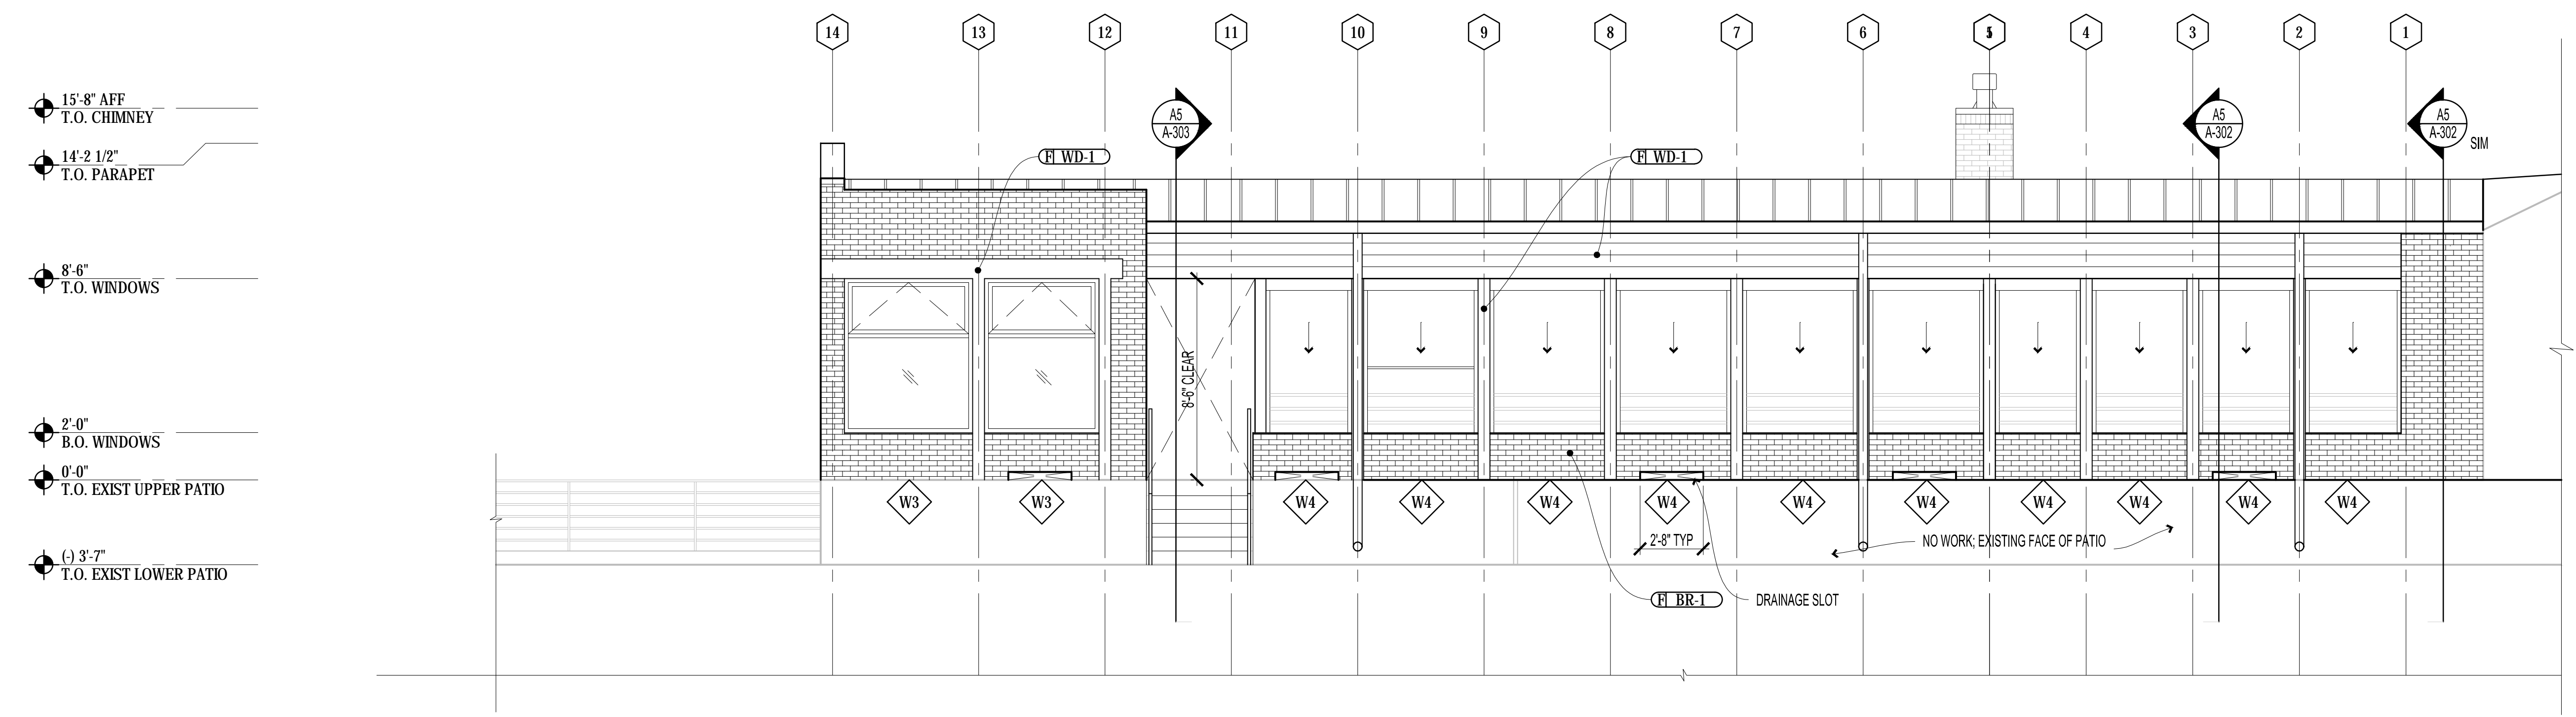

D1 EXTERIOR ELEVATION - EAST
 SCALE: 1/4"=1'-0"

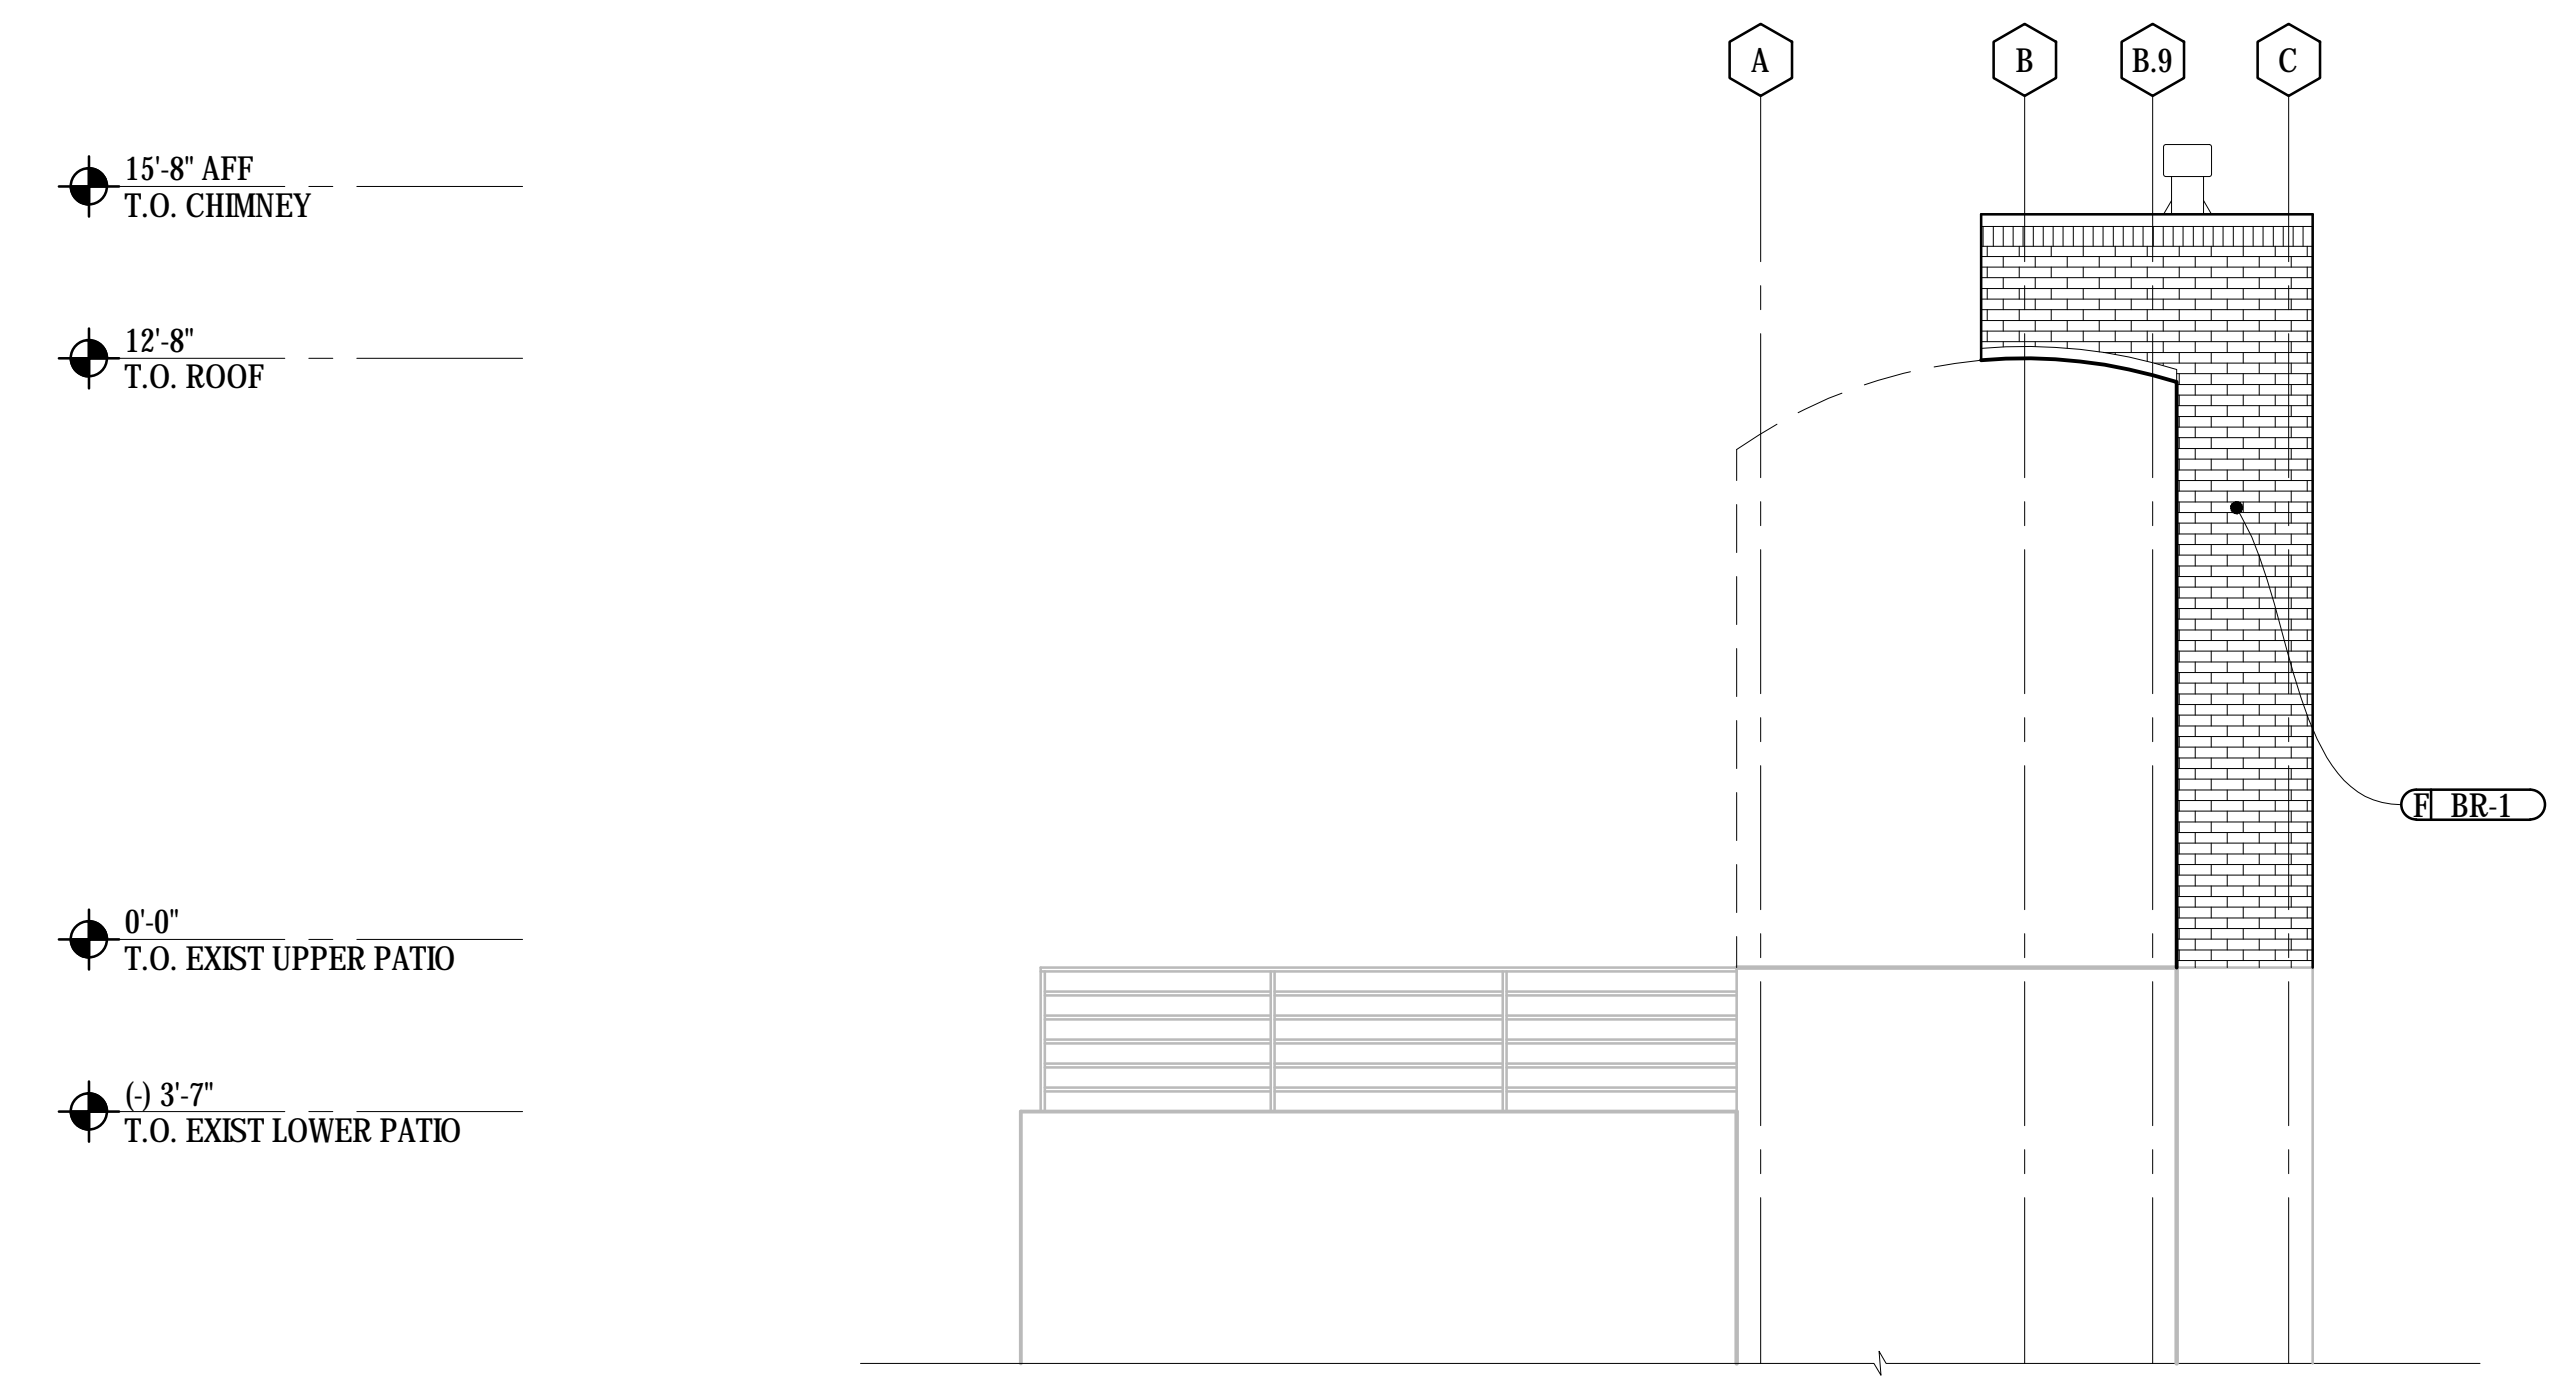


A1 EXTERIOR ELEVATION - NORTH
 SCALE: 1/4"=1'-0"

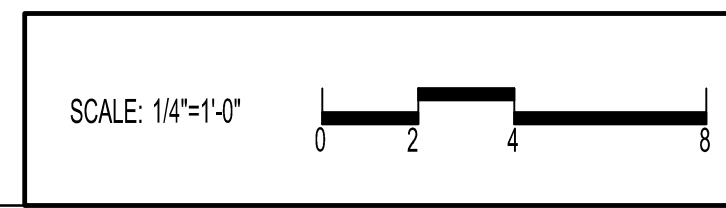

EXTERIOR FINISH SCHEDULE

CODE	DESCRIPTION	MANUFACTURER	COLOR	LOCATION	REMARKS
BR-1	BRICK VENEER	PER SPEC	TBD	INT & EXT WALLS	--
GL-1	GLASS	PER SPEC	TBD	--	SEE A-601 FOR SCHEDULE
PT-1	PAINT	MATCH EXIST	MATCH EXIST	EXISTING PATIO BASE	--
WD-1	WOOD CLADDING	PER SPEC	TBD	INT & EXT WALLS	--
RFG-1	STANDING SEAM METAL ROOF	PER SPEC	TBD	ROOF	--

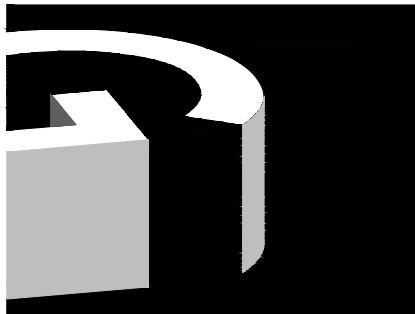

ISSUED / REVISED	DATE
PERMIT/BID SET	07.17.15
SHORELINE PERMIT	07.24.15

SHORELINE PERMIT 07.24.15

BUILDING SECTIONS

A-301

