


1 | NORTH ELEVATION


1/8" = 1'-0"

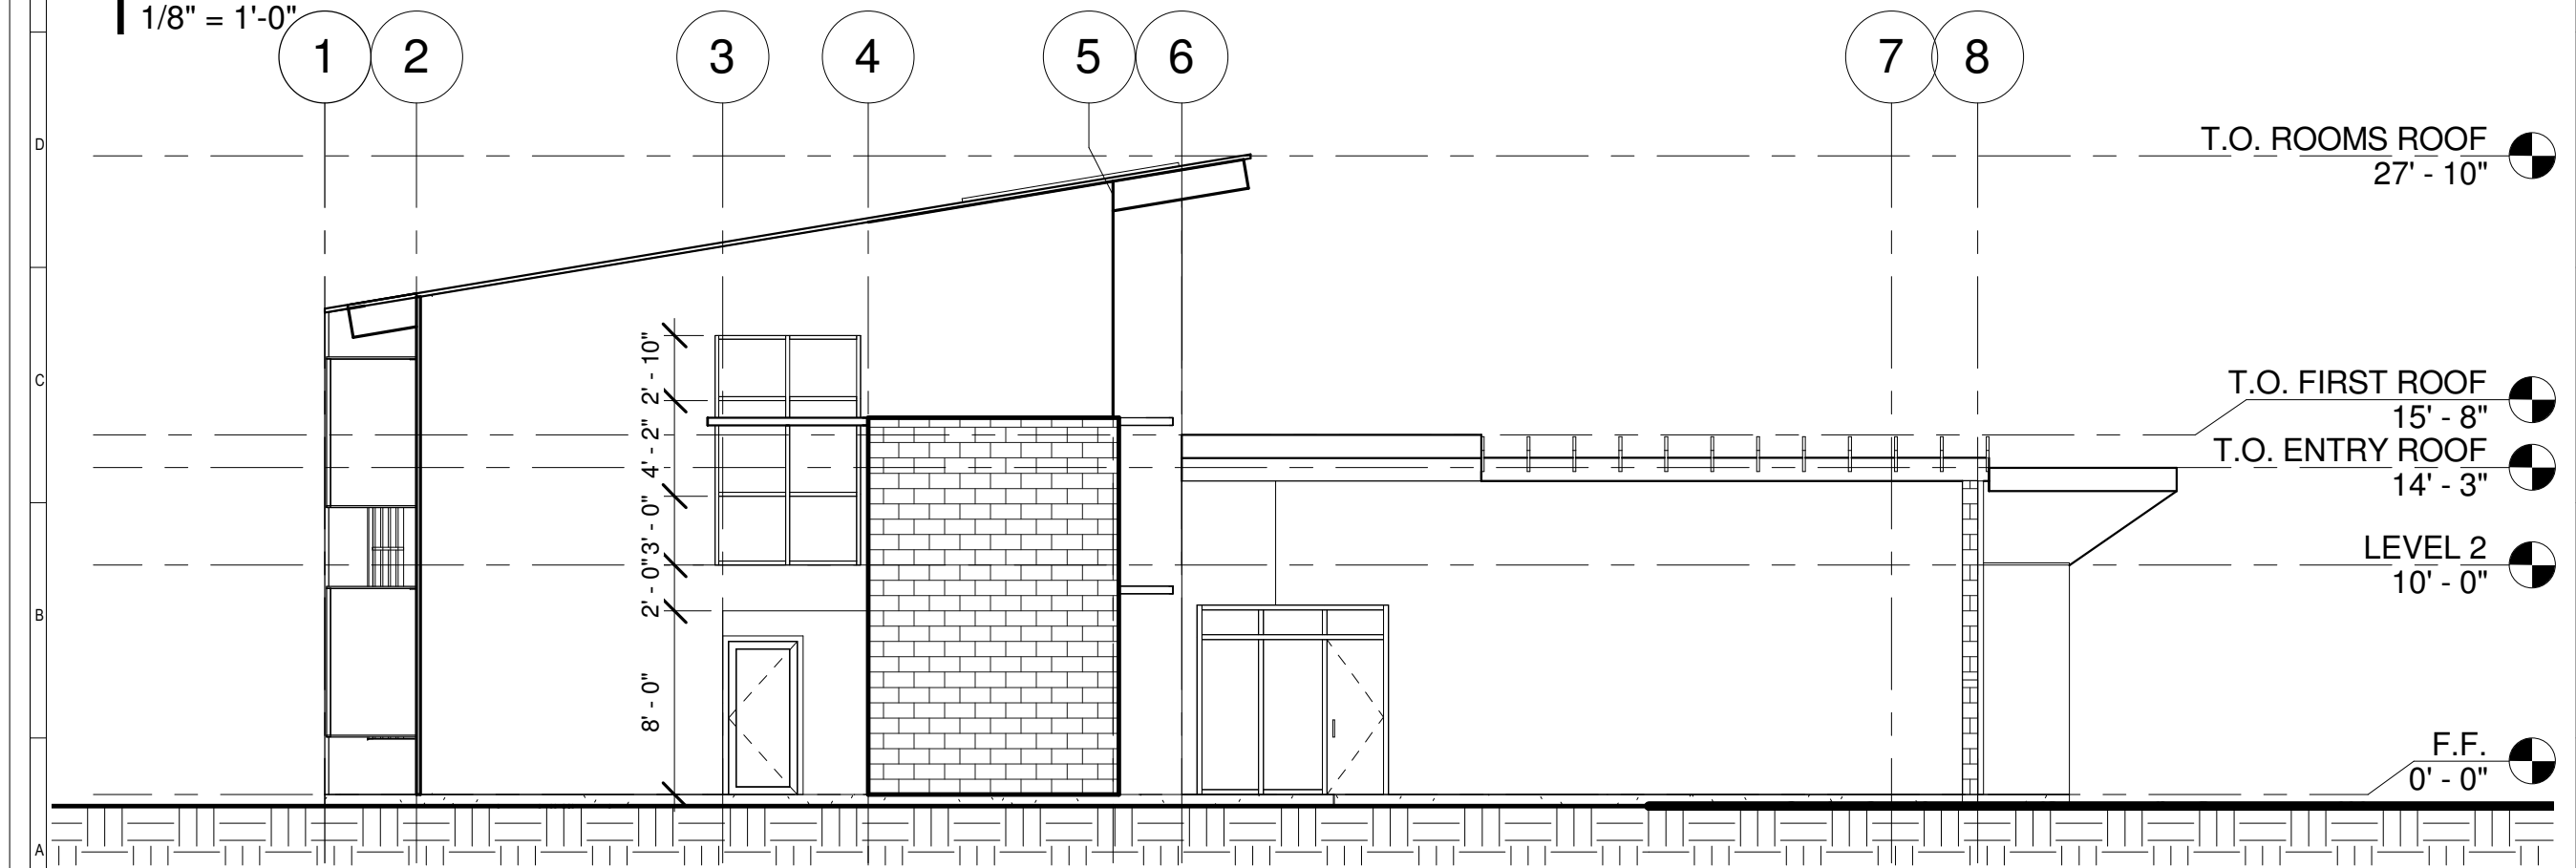

2 | SOUTH ELEVATION

1/8" = 1'-0"


NOT FOR CONSTRUCTION

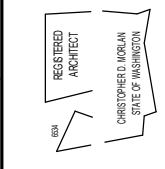

REVISIONS


NO.	DESCRIPTION

PROJECT NO. 1532
 DRAWN BY: AGP
 DATE: 091415
 CHECKED BY: CDM

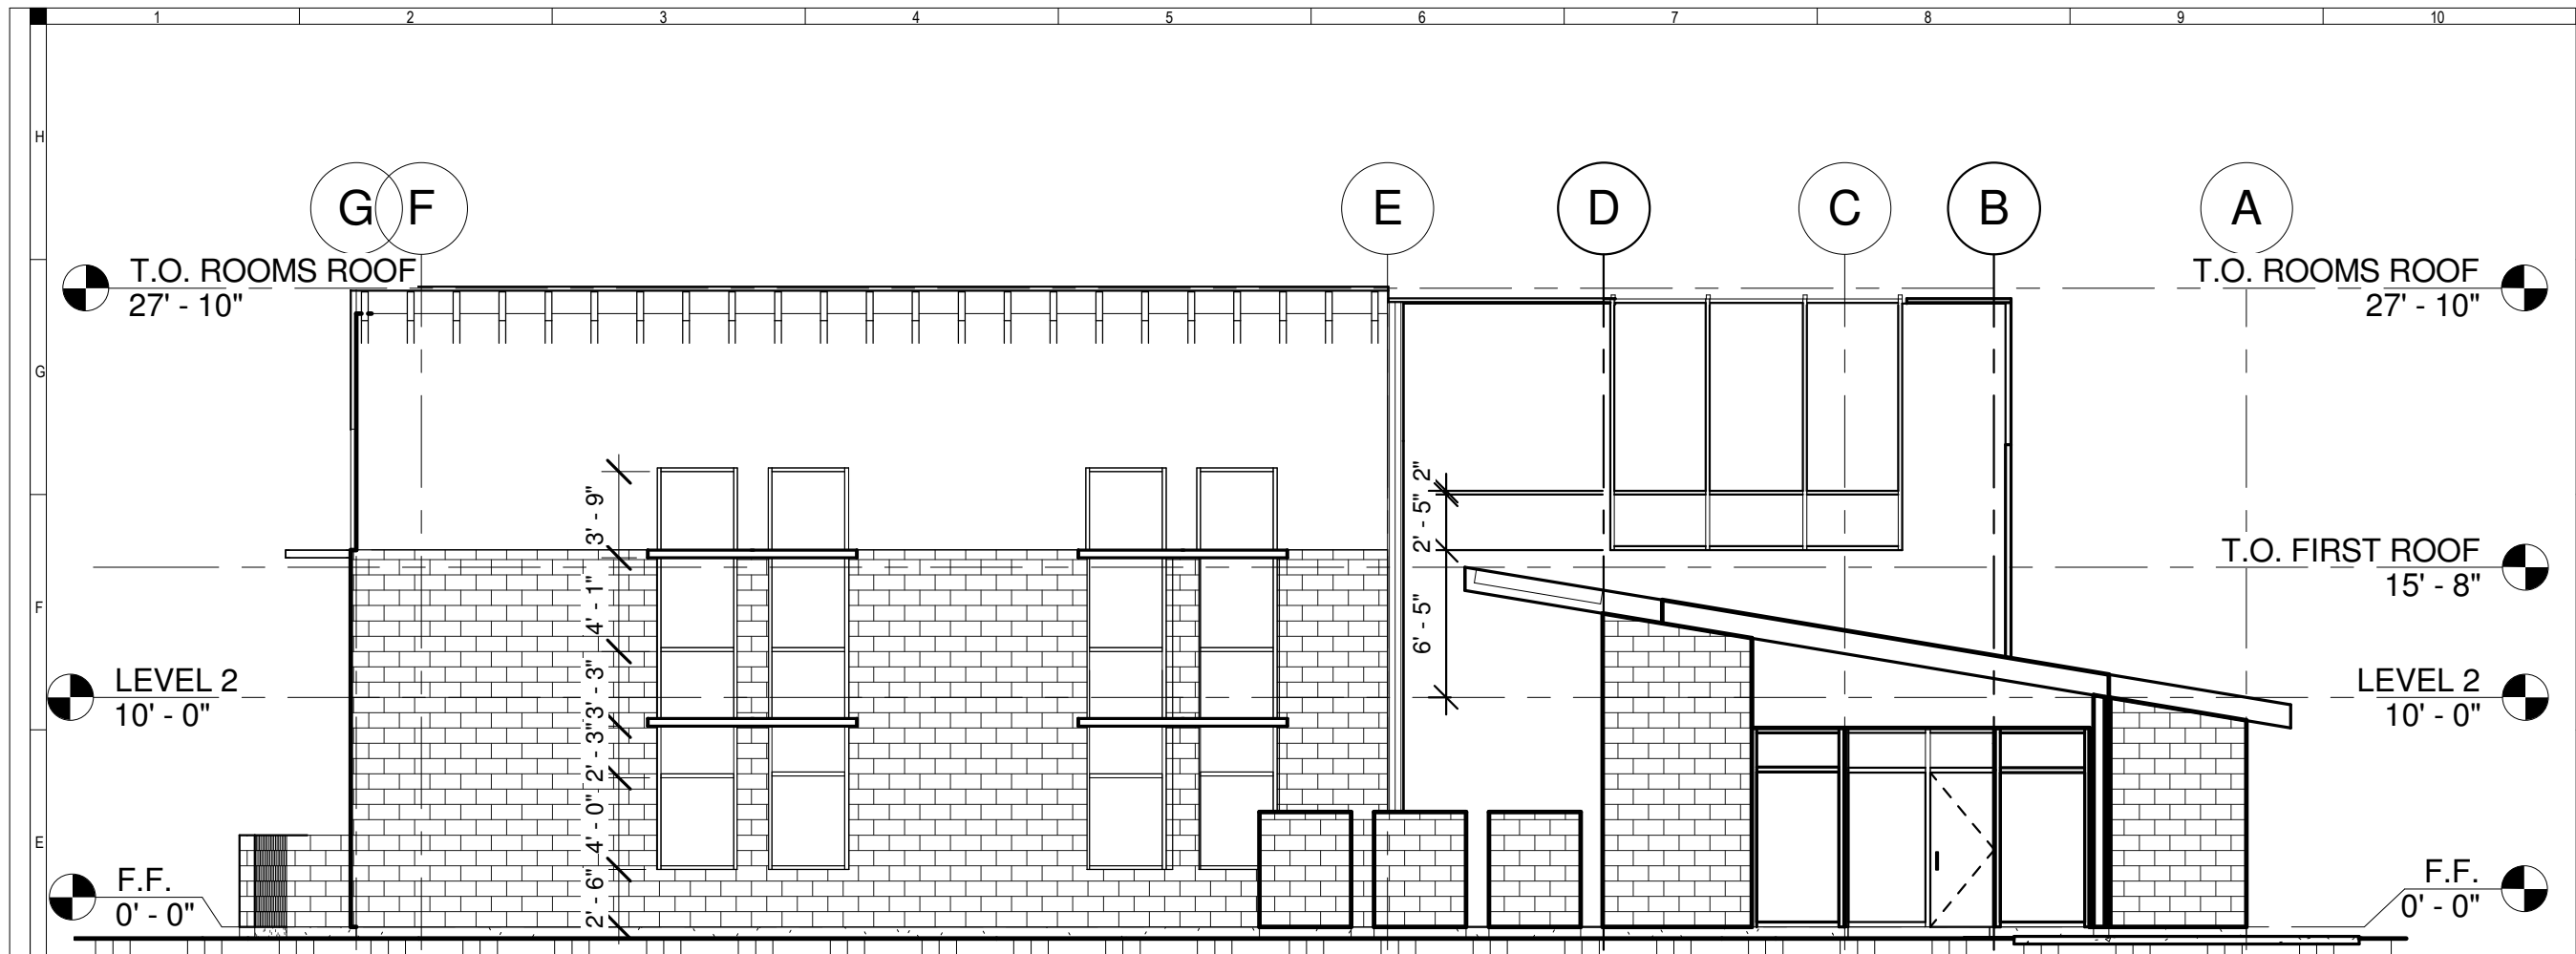

1 | EAST ELEVATION

1/8" = 1'-0"

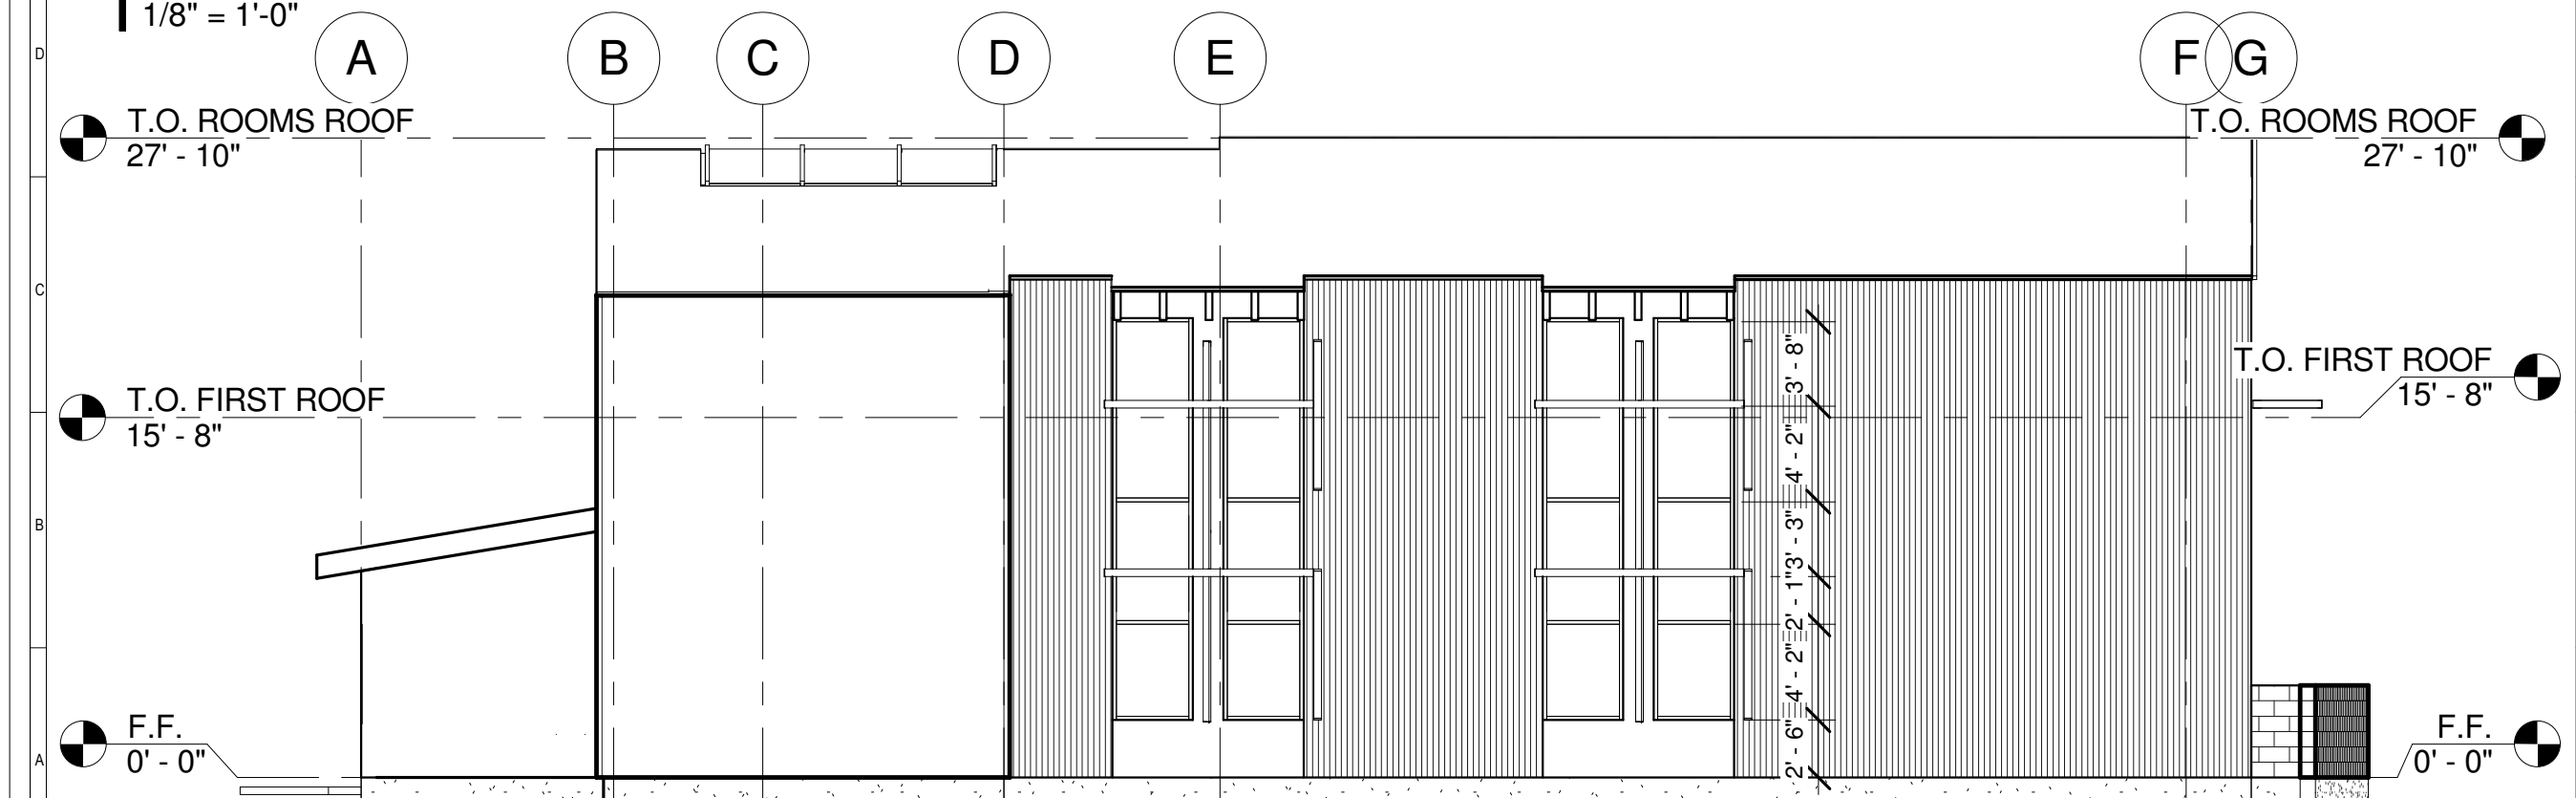

2 | WEST ELEVATION

1/8" = 1'-0"

NOT FOR CONSTRUCTION

REVISIONS

PROJECT NO. 1532
 DRAWN BY: AGP
 DATE: 091415
 CHECKED BY: CDM

EXTERIOR ELEVATIONS

A21

THIS DOCUMENT IS COPYRIGHTED AND MAY NOT BE COPIED OR ALTERED IN ANY WAY WITHOUT WRITTEN PERMISSION FROM CHRISTOPHER MORJAN, ARCHITECT