

NEBULOUS WHITE

GRAY MATTERS


CUP Application

ON DIVSION ST. A 99208

6902 AND 6720 N SPOKANE, WA 9

JOB NUMBER 20-5875-01 DRAWN BY CHECKED BY SHEET TITLE EXTERIOR ELEVATIONS

EXH-04

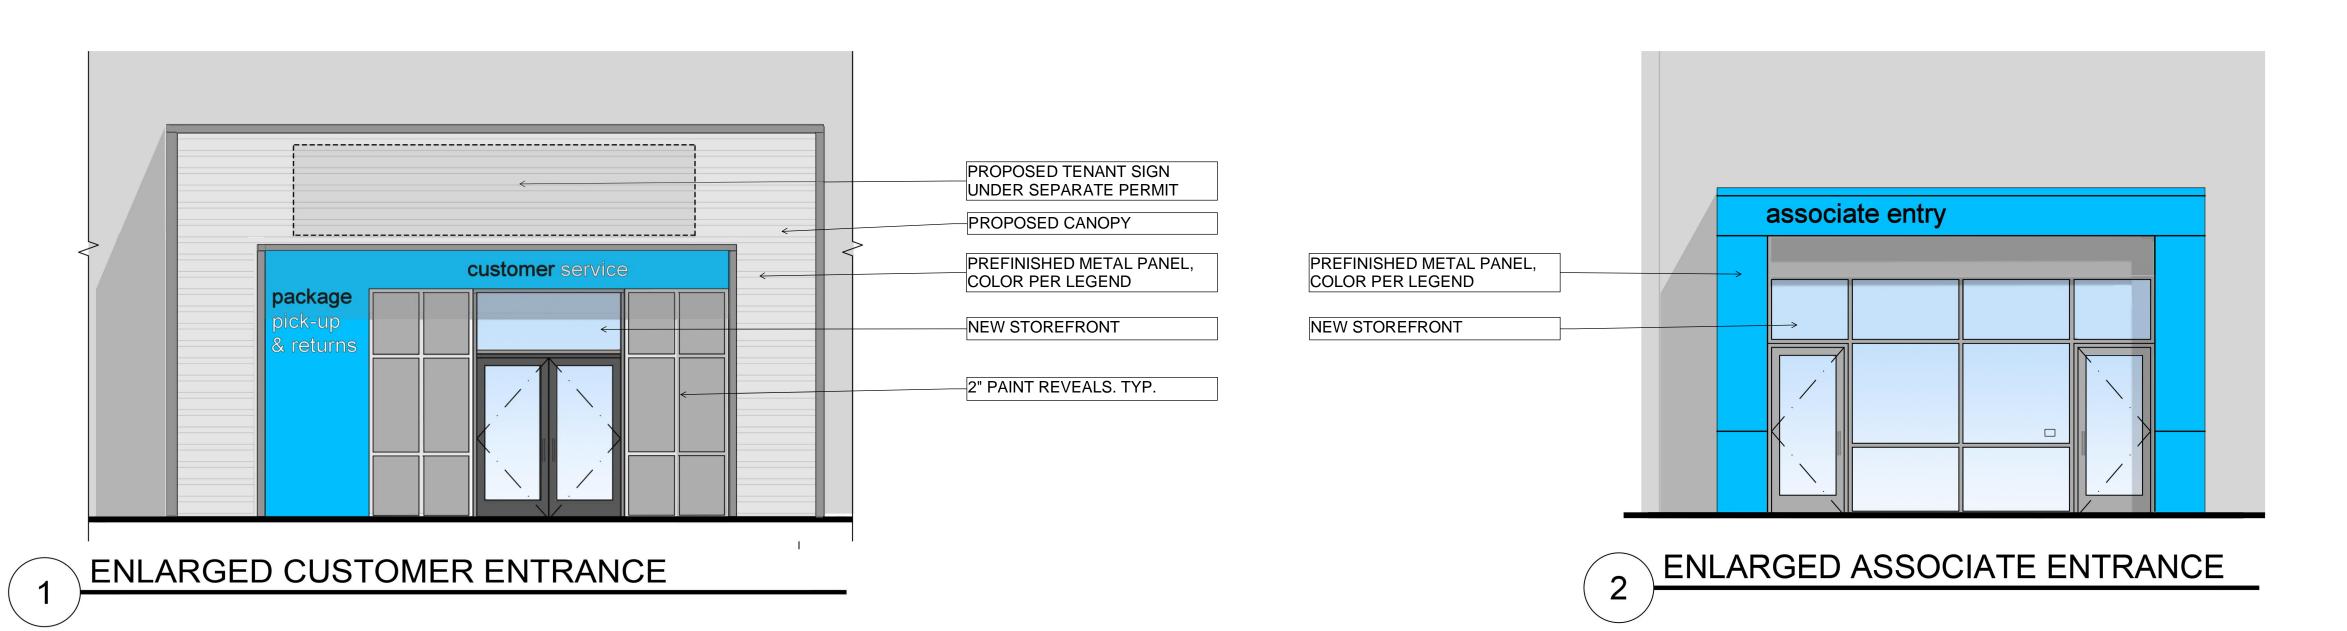



ENLARGED AT TRUCK DOCK AND PRE-FAB SMOKER'S SHELTER



PRE-FAB RIDE SHARE SHELTER

PAINT COLOR LEGEND

SHERWIN WILLIAMS SW 7066 GRAY MATTERS

SHERWIN WILLIAMS SW7063 NEBULOUS WHITE SHERWIN WILLIAMS PANTONE 2995 C OR



DELIVERY STATION FORMER LOWE'S

6902 AND 6720 N DIVSION SPOKANE, WA 99208

JOB NUMBER

20-5875-01

DRAWN BY CHECKED BY

YH EP

SHEET TITLE

ENLARGED

ENLARGED ELEVATIONS

SHEET NUMBER

EXH-05