




**3** BENNETT BLOCK ELEVATION @ HOWARD SKYWALK  
Scale: 1/4" = 1'-0"

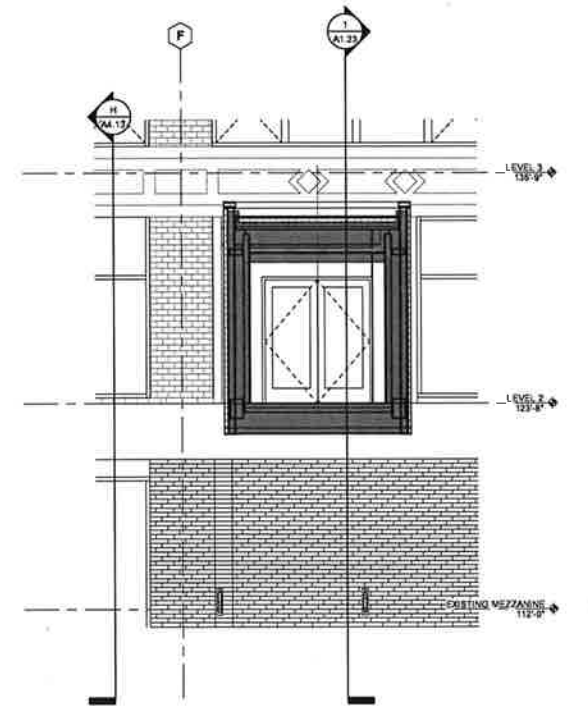

**4** BUILDING ELEVATION @ HOWARD SKYWALK  
Scale: 1/4" = 1'-0"

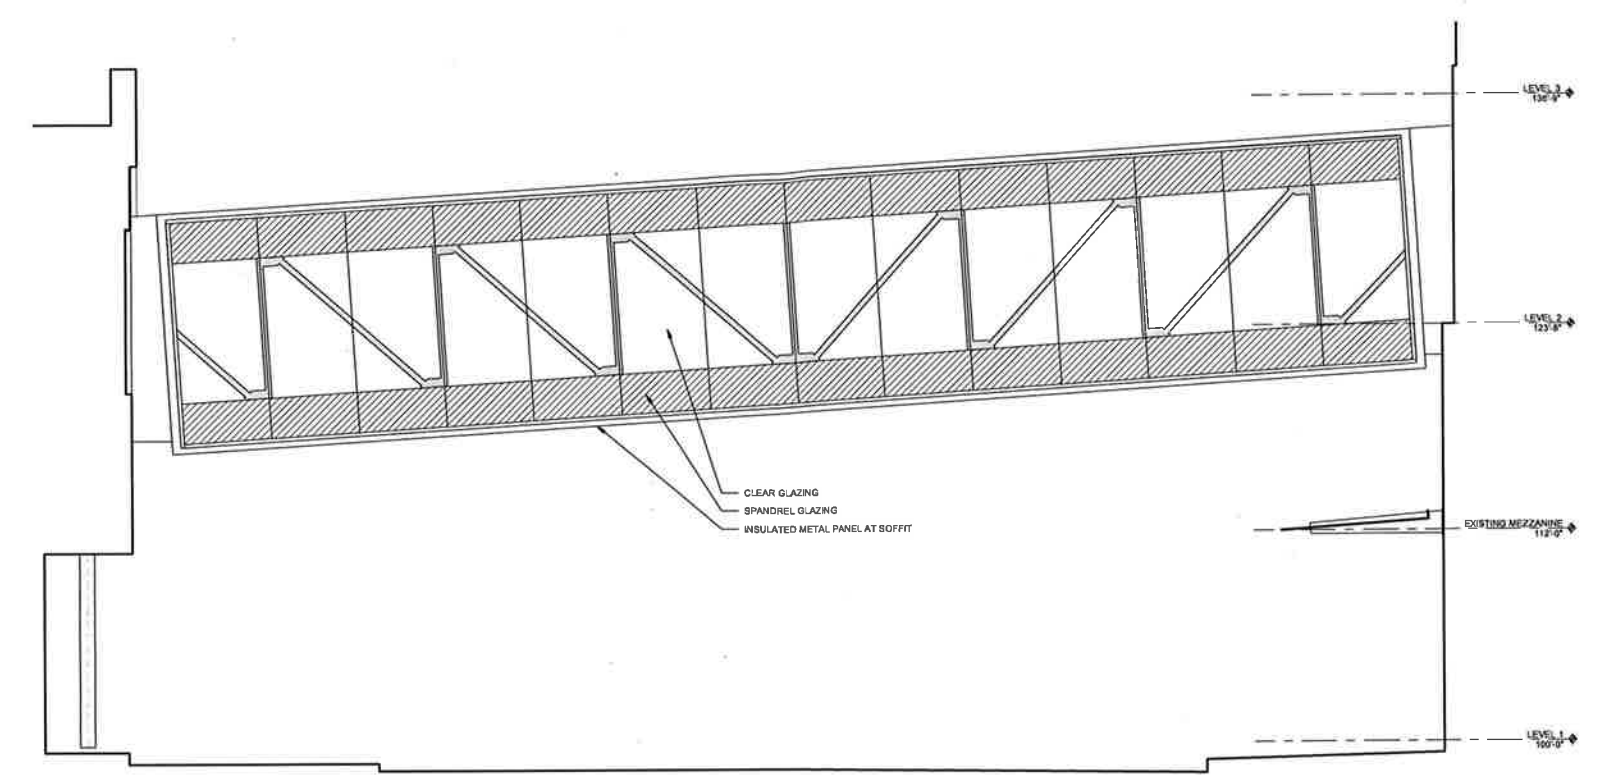

**1** HOWARD SKYWALK - NORTH ELEVATION  
Scale: 1/4" = 1'-0"

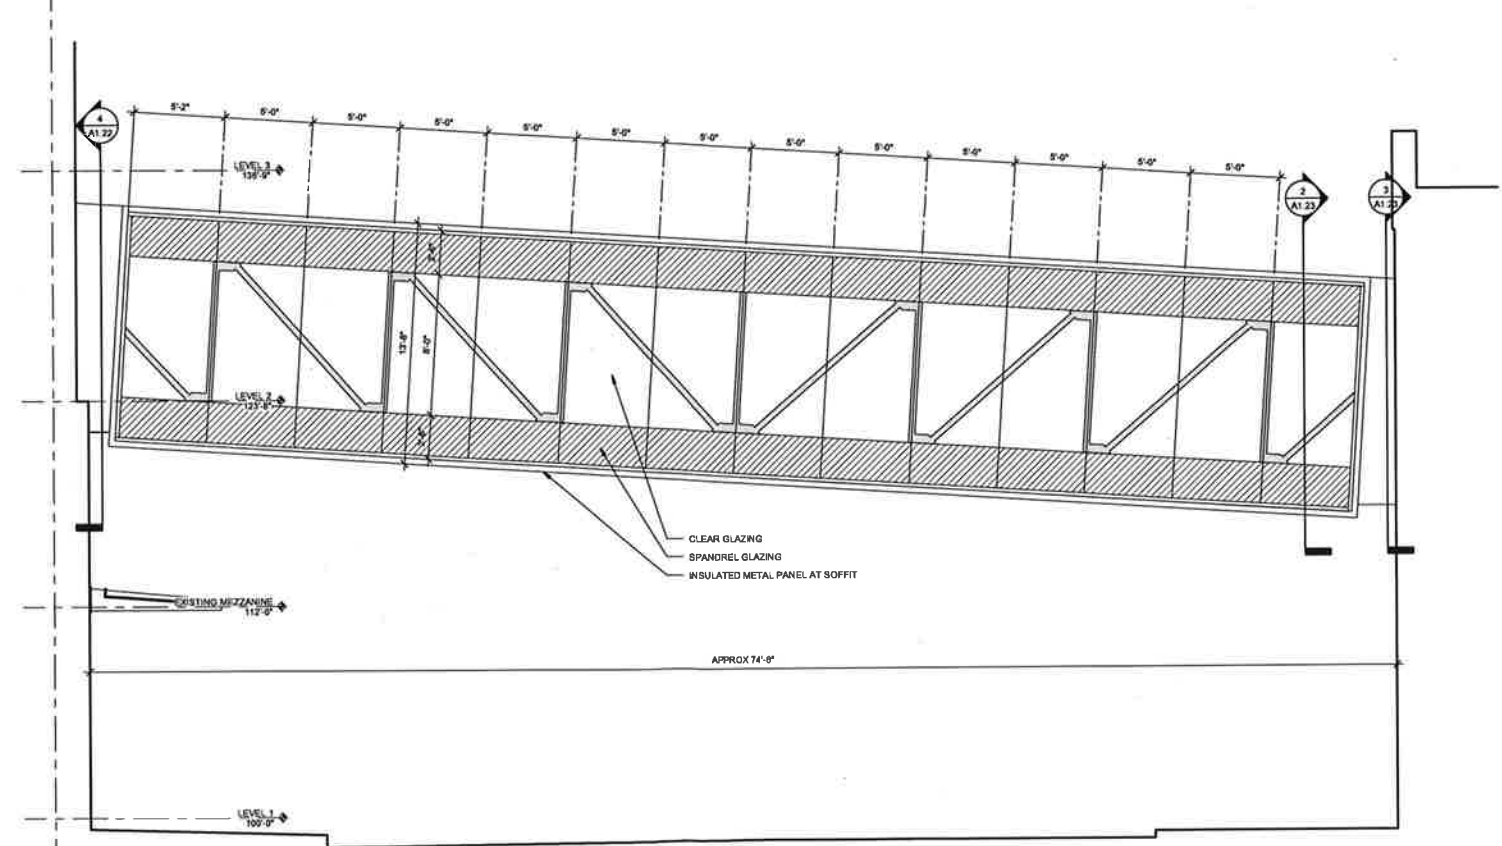

**2** HOWARD SKYWALK - SOUTH ELEVATION  
Scale: 1/4" = 1'-0"

**MACY'S BUILDING REDEVELOPMENT**  
618 W. MARK AVE

**NAC**  
ARCHITECTURE  
nacarchitecture.com

1203 WEST RIVERSIDE AVE  
SPRINGFIELD, IL 62761  
312.454.4444

PROJ: 111-16075  
DRAWN: Author  
CHECKED: Checker  
DATE: 12/21/16

HOWARD SKYWALK  
ELEVATIONS

**A1.22**