



1 Level 2 - MUSIC RM EXPANSION IDEA
SCALE: 1/16" = 1'-0"

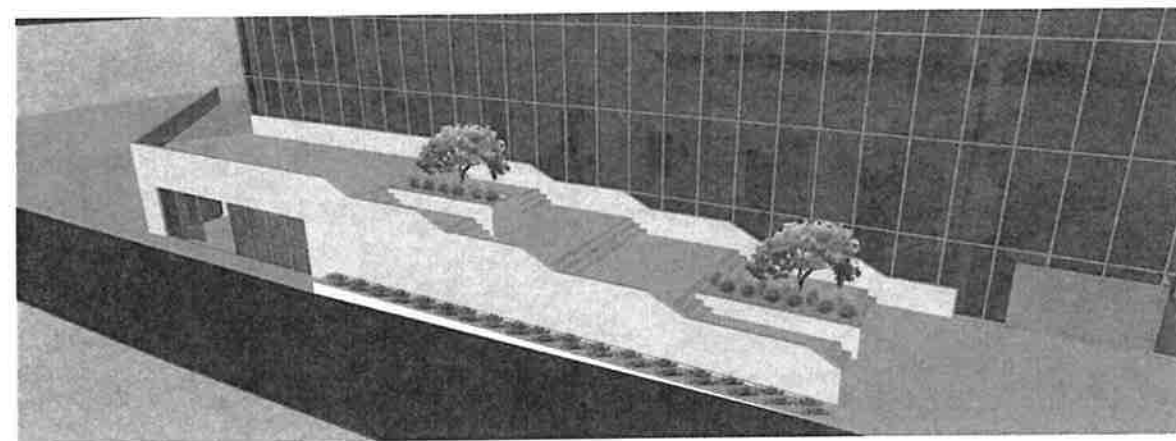

2 NORTH PERSPECTIVE
SCALE: 1/16" = 1'-0"

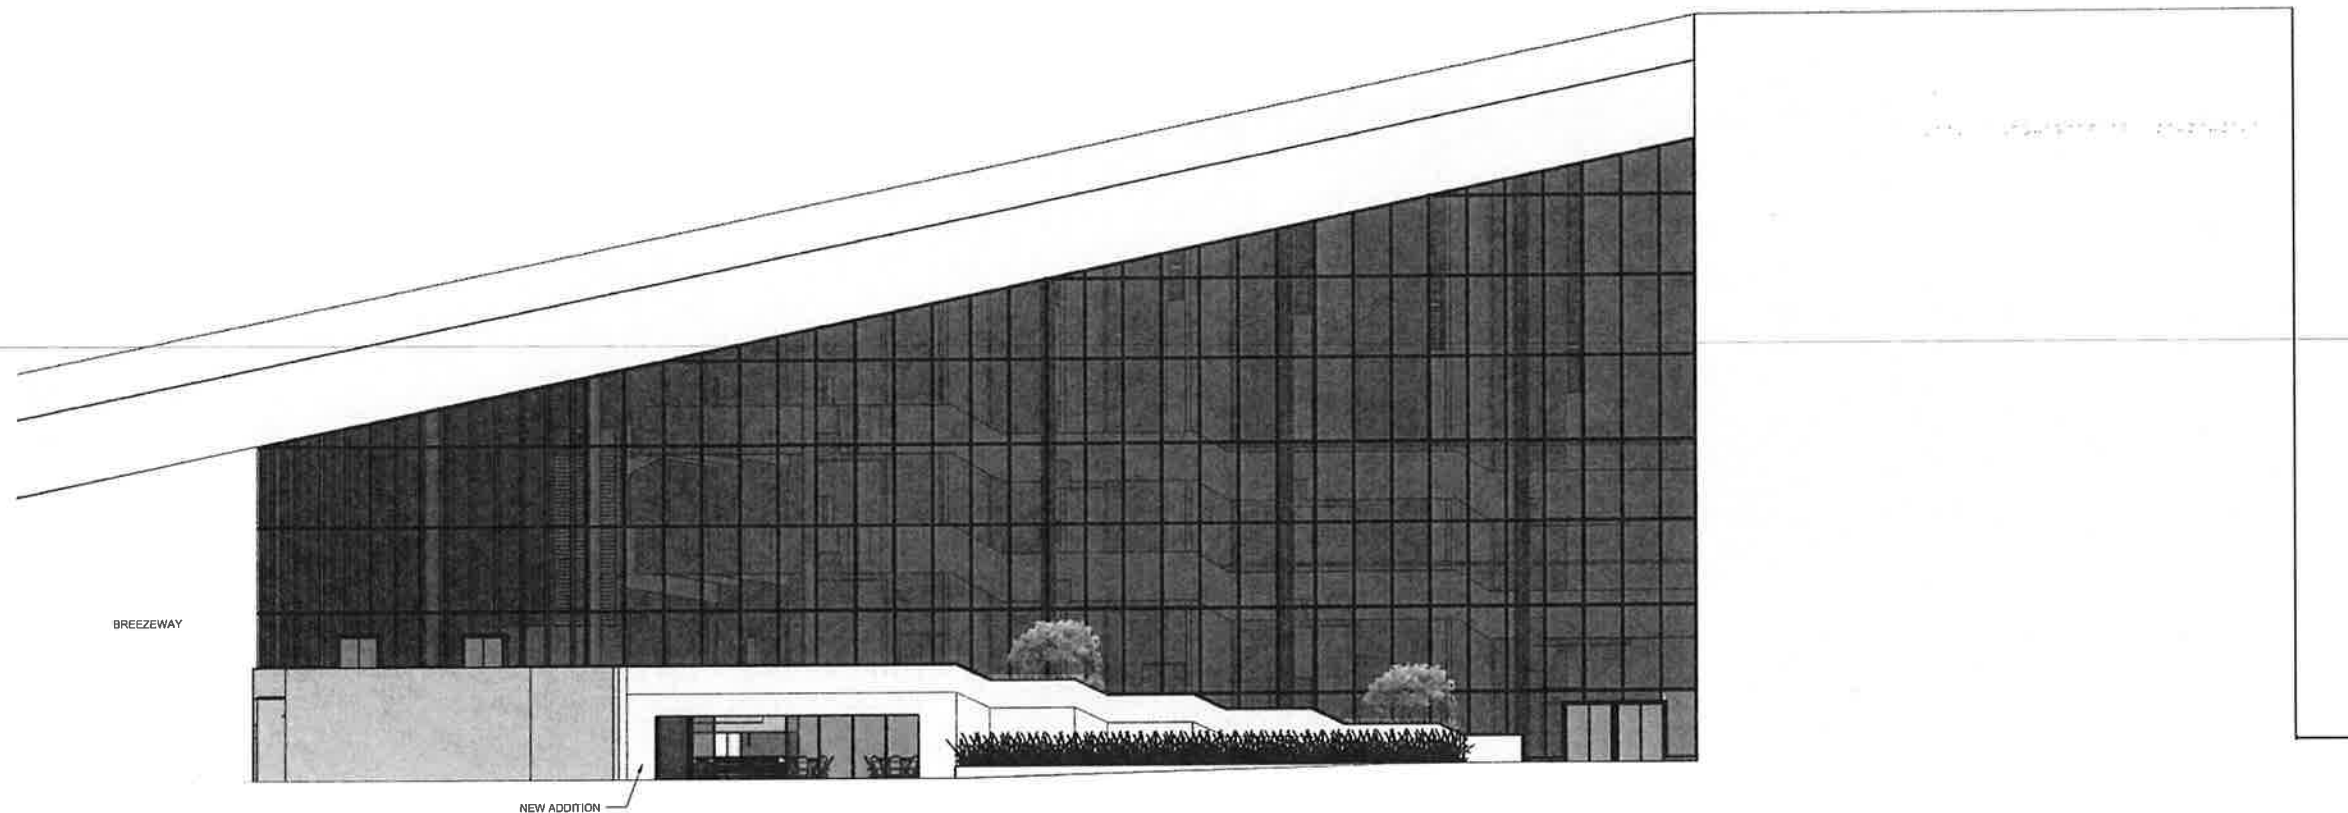

3 NORTH ELEVATION
SCALE: 1/8" = 1'-0"

integrus
ARCHITECTURE

LEARN MORE ABOUT OUR DESIGN SERVICES



SPFD INB
Performing Arts Center
334 W SPOKANE FALLS BLVD, SPOKANE, WA 99201

Date:	
Job No.:	21728.00
Drawn By:	MB
Checked by:	CA
Revisions	
#	Date Description

MUSIC ROOM
EXPANSION
IDEA

A210