


**PLAN NORTH**  
**SITE PLAN @ ELECTRICAL VAULT**  
 Scale: 1/8" = 1'-0"  
 TRUE NORTH



**PLAN NORTH**  
**SITE PLAN**  
 Scale: 1" = 20'-0"  
 TRUE NORTH

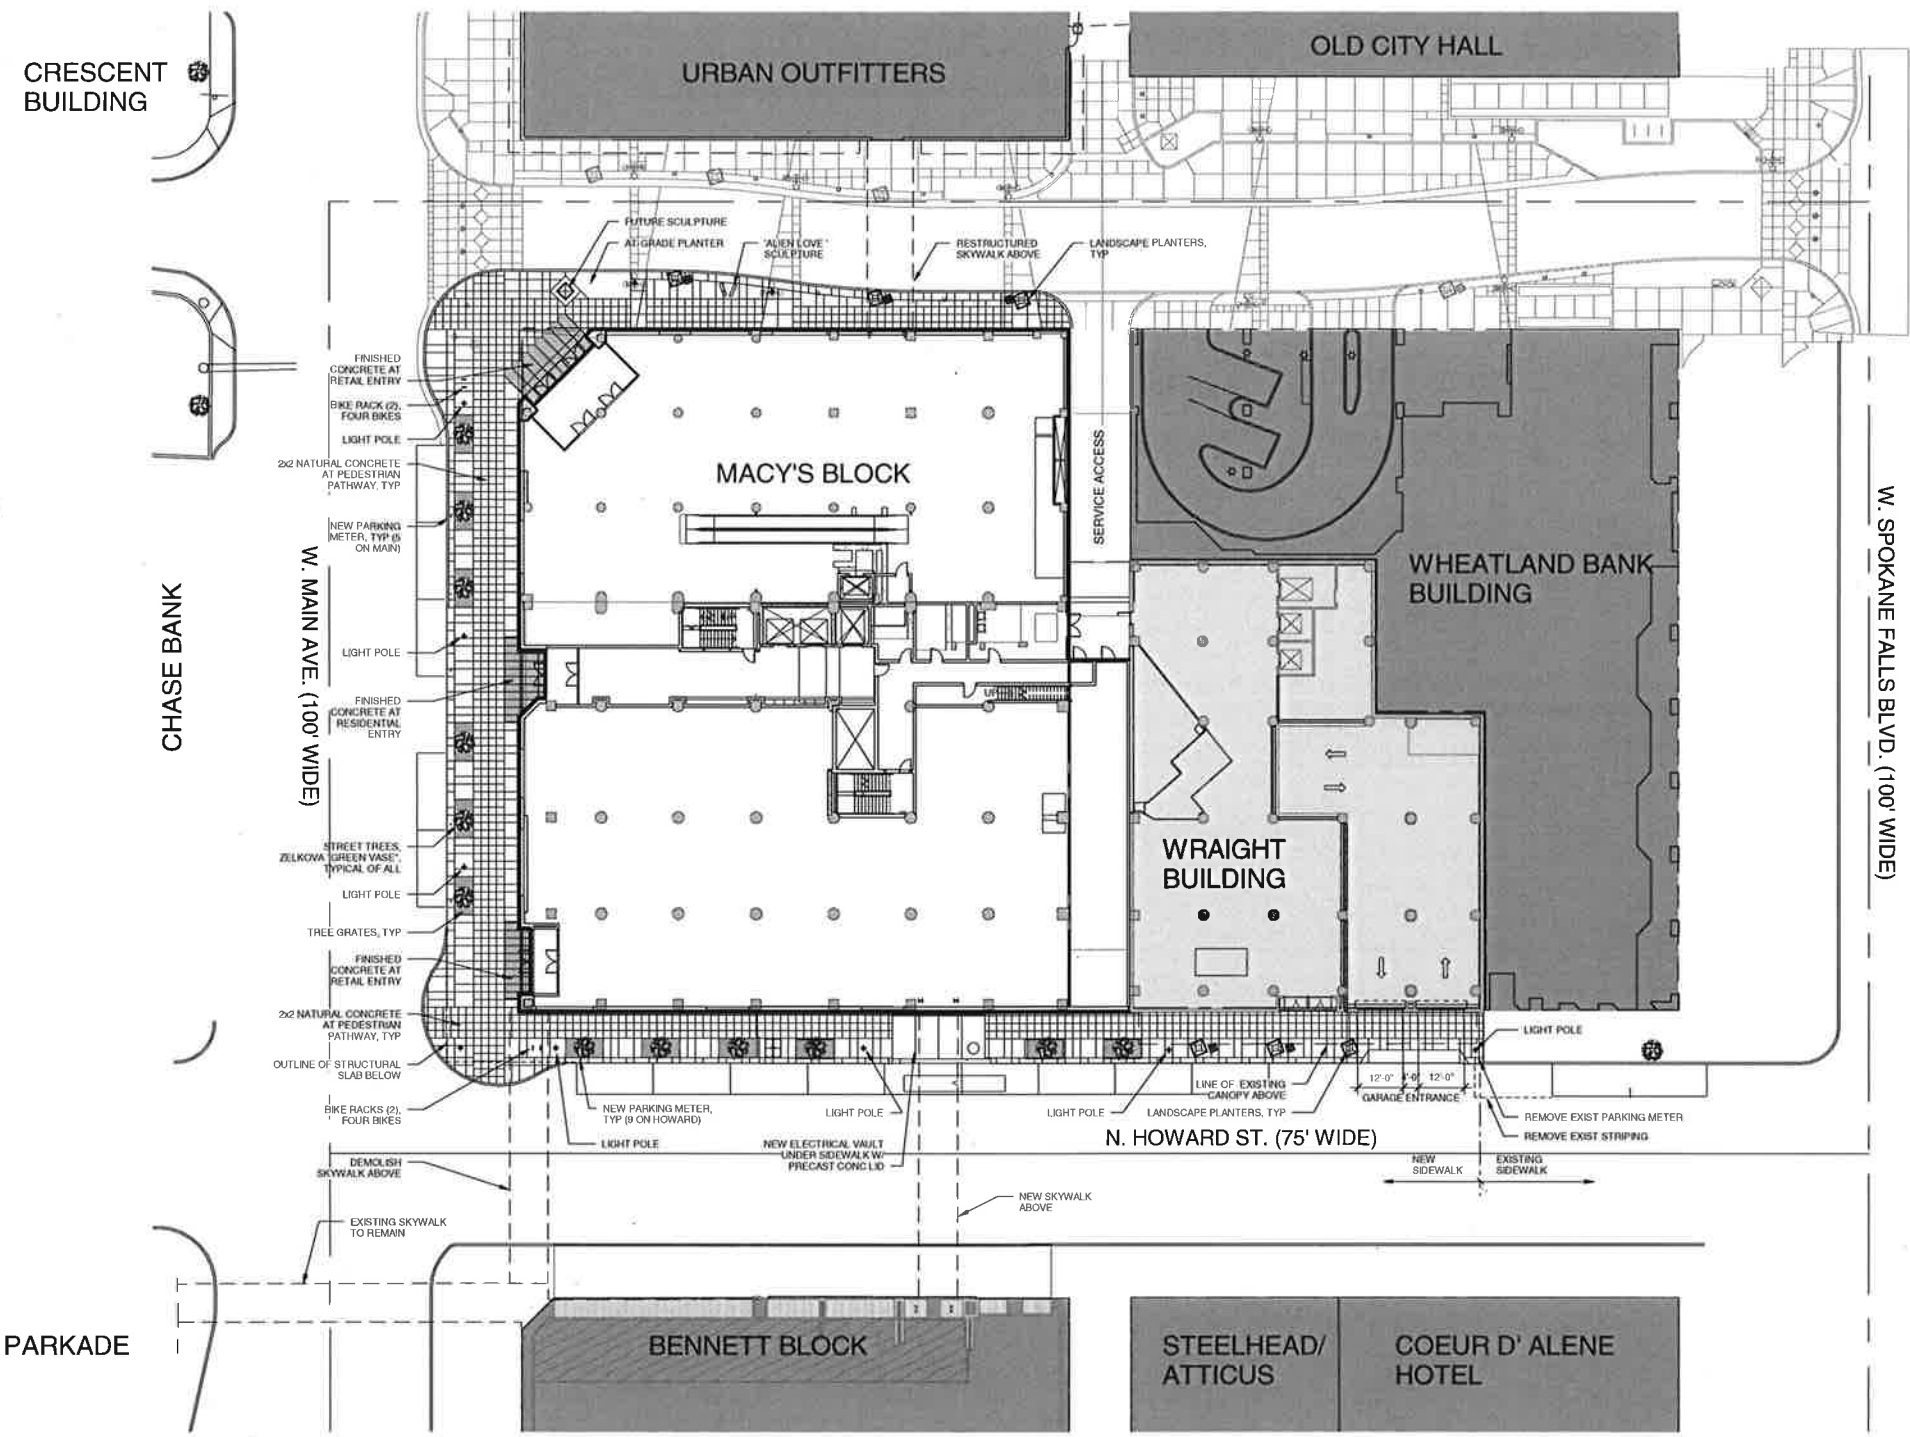

NAC NO 111-16075  
 DRAWN CMD  
 CHECKED CS  
 DATE 11-10-2016