



**haines
architectural
services**

338 South Sherman
Spokane, Washington
(509) 328-8830

Grocery Store
601 West Mansfield
Spokane, Washington


Project
Drawn
Date

Revisions

Sheet

A-1


of

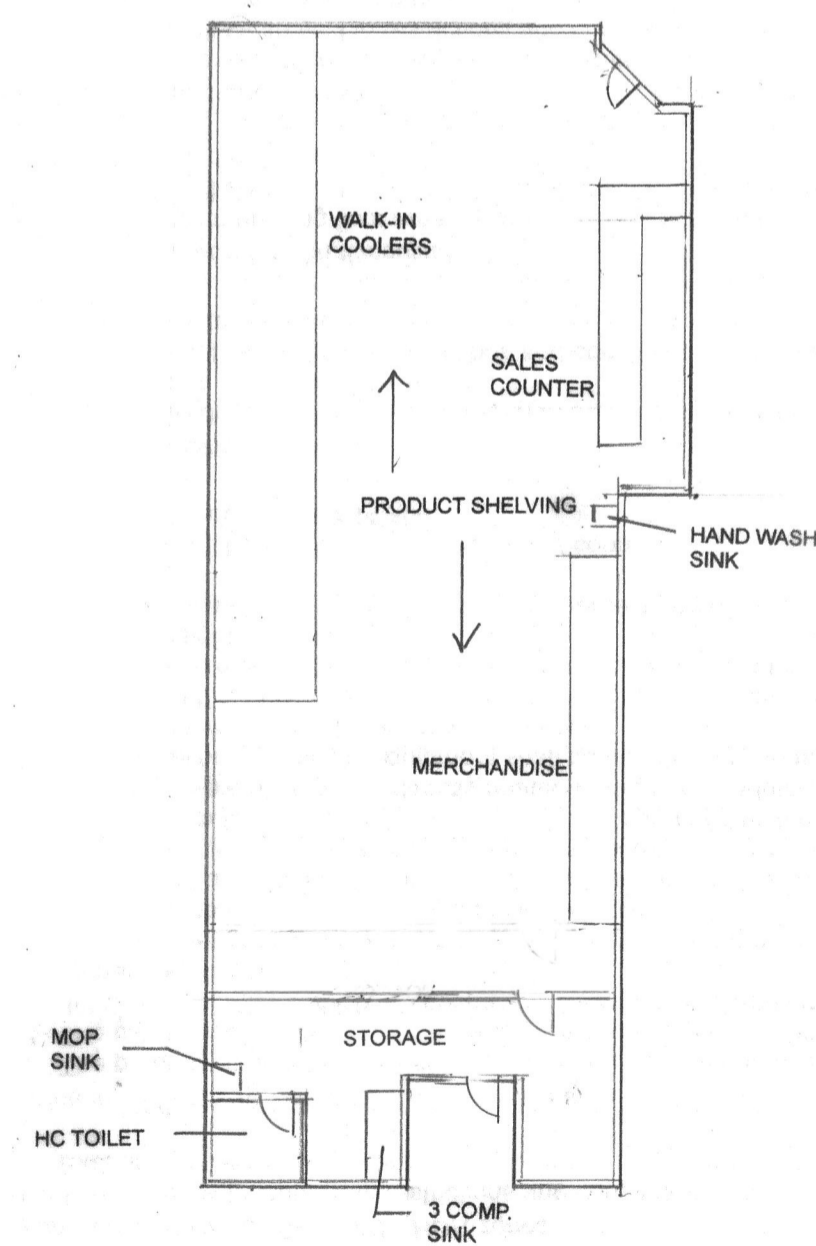

Floor Plan
1/16" = 1'-0"

AREA CALCULATIONS
GROCERY = 2950 SQ FT
TOILET / KIT = 128 SQ FT
STORAGE = 402 SQ FT
3480 SQ FT

NO EASEMENTS
ON PROPERTY

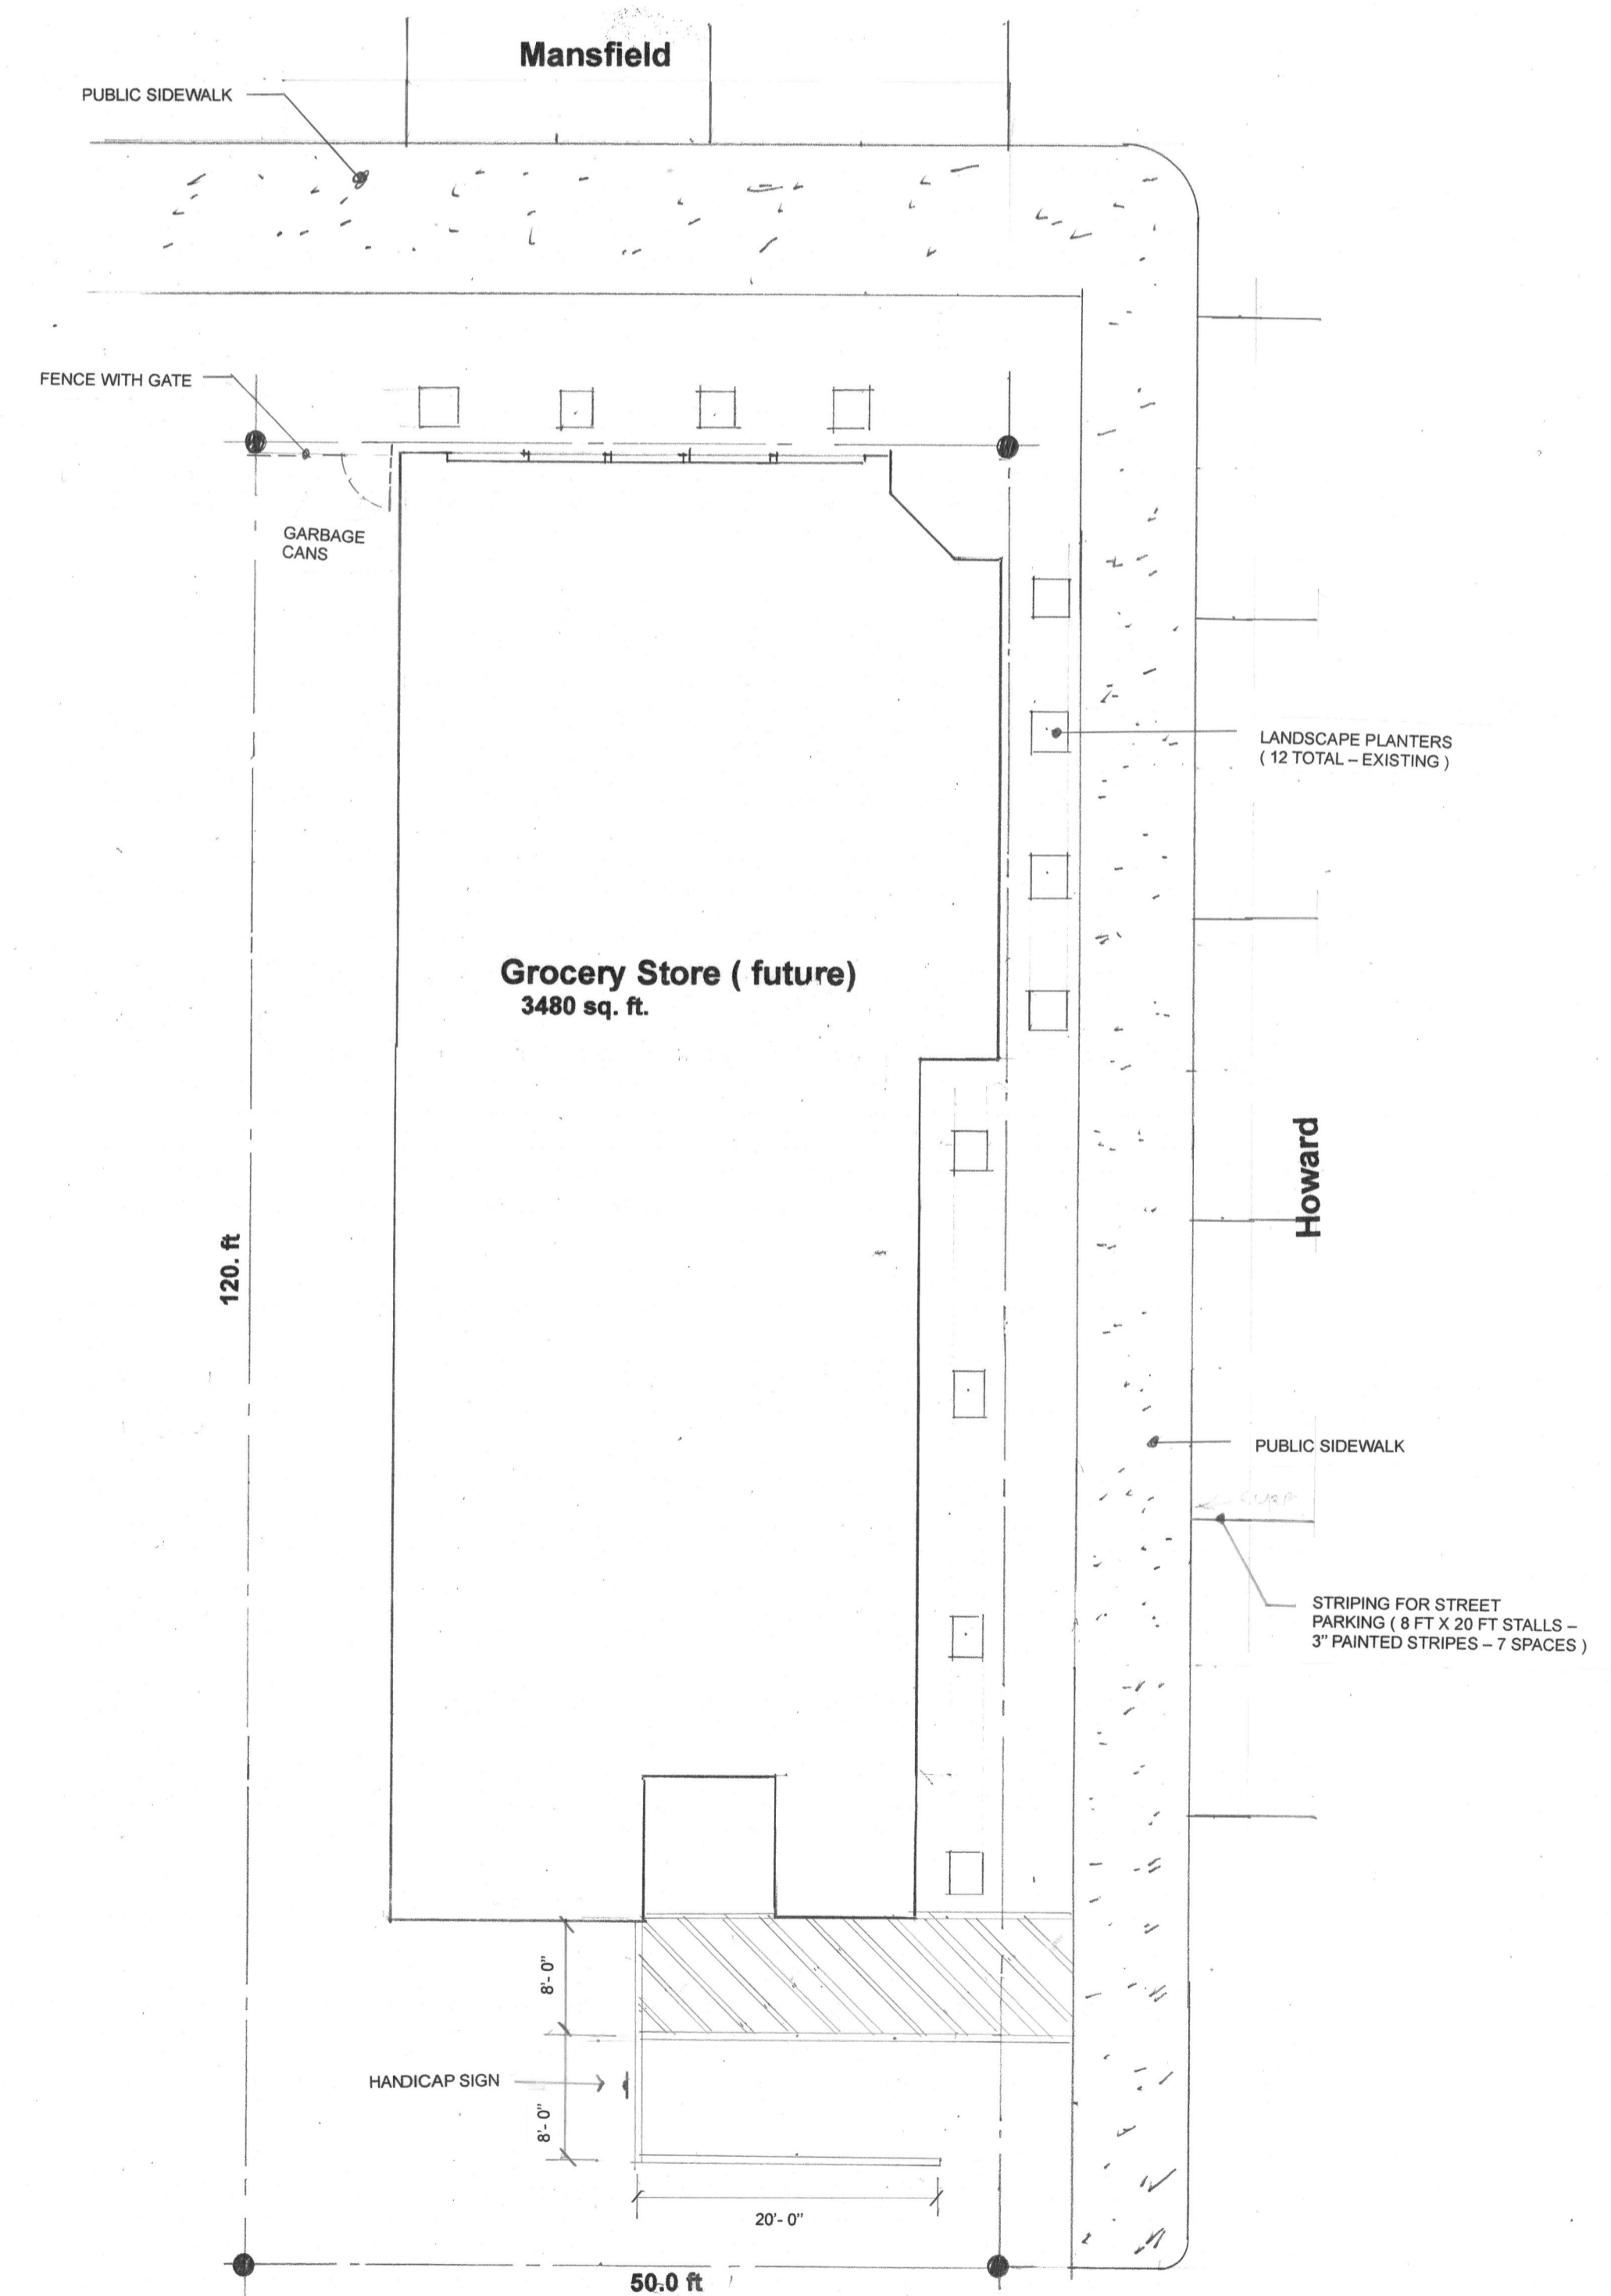

Site Plan
1" = 10'