


MISSION AVENUE

CALISPEL

NORTH ATLANTIC STREET

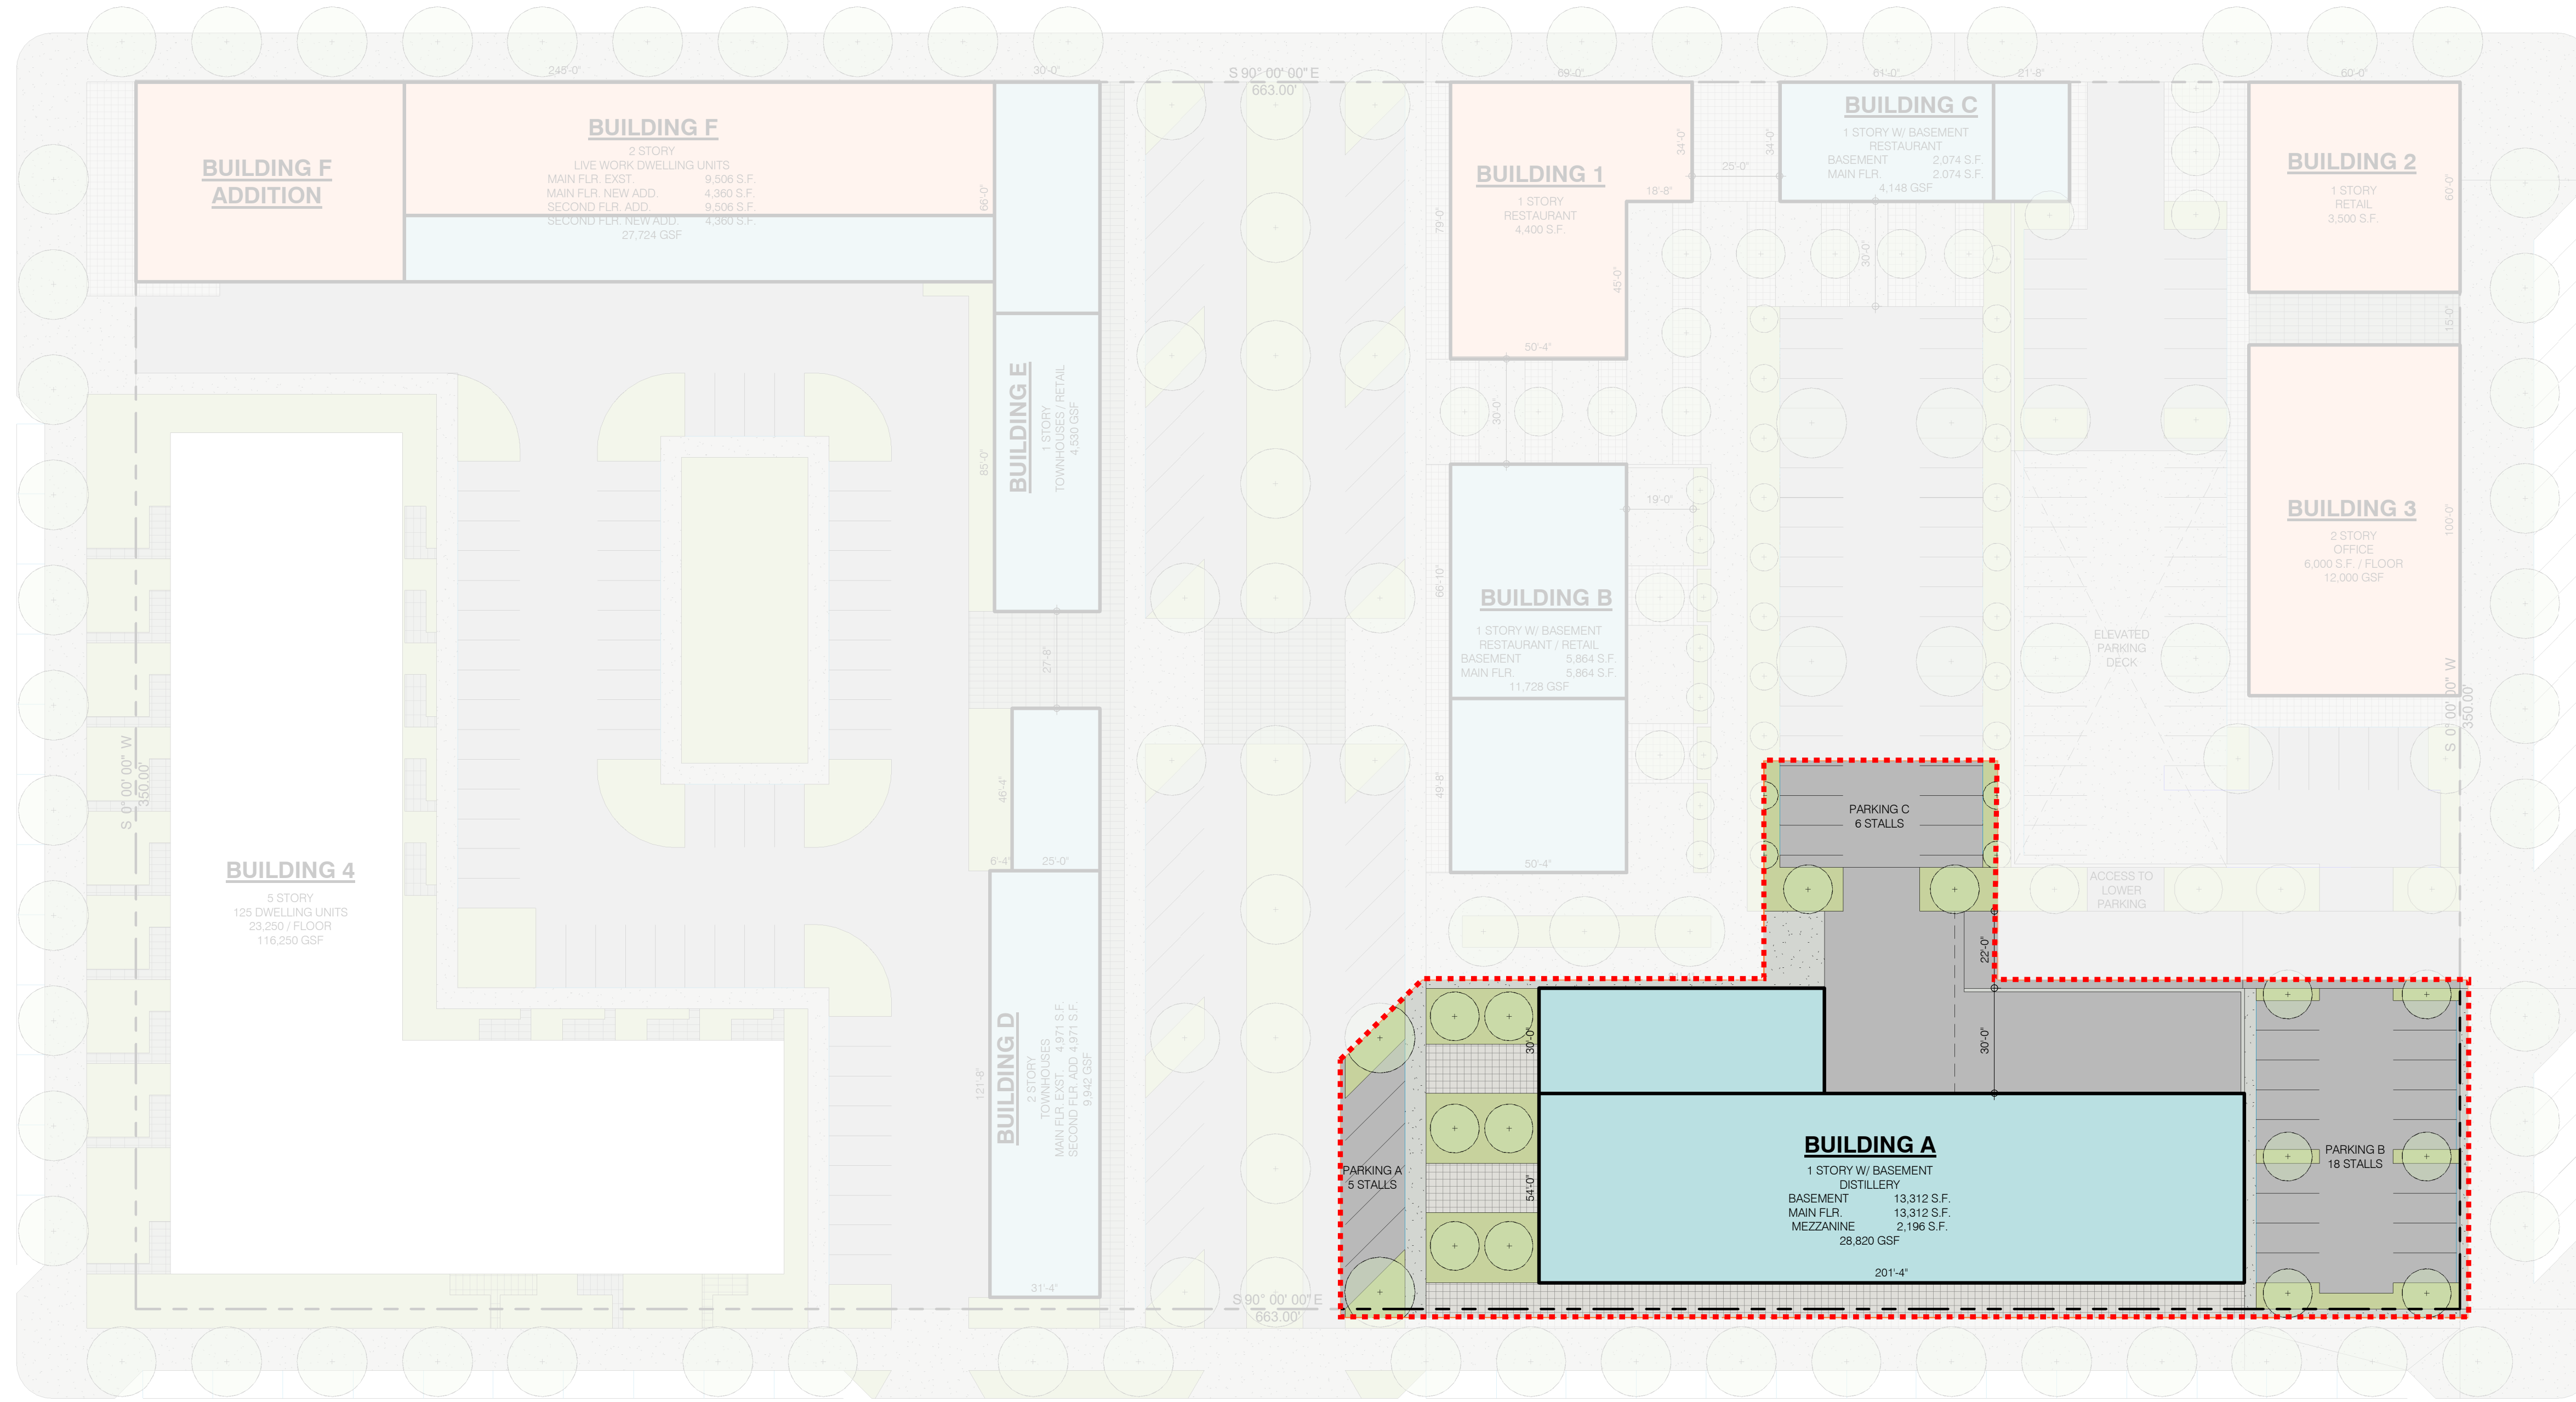

WEST SINTO AVENUE

SITE PLAN
SCALE: 1" = 30'-0"

ALL BUILDING AREAS ARE APPROXIMATE NEED VERIFICATION.

