


# PACIFIC AVENUE GREENWAY PHASE 2

## SPOKANE, WASHINGTON

### PROJECT #2023-1210

PACIFIC AVENUE, S SHERMAN STREET TO S PERRY STREET

INDEX OF DRAWINGS			
DISCIPLINE	SHEET NUMBER	SHEET TITLE	DRAWING NUMBER
GENERAL	1	COVER SHEET	CV01
CIVIL	2-9	PAVING PLANS	PV01-PV08
CIVIL	10-11	TYPICAL SECTIONS	TS01-TS02
CIVIL	12-14	DRAINAGE PLANS	DR01-DR03
CIVIL	15-17	UTILITY PLANS	UT01-UT03
CIVIL	18-26	SIGNING AND STRIPING PLANS	TP01-TP09
STRUCTURES	27-29	WALL DETAILS	WL01-WL03

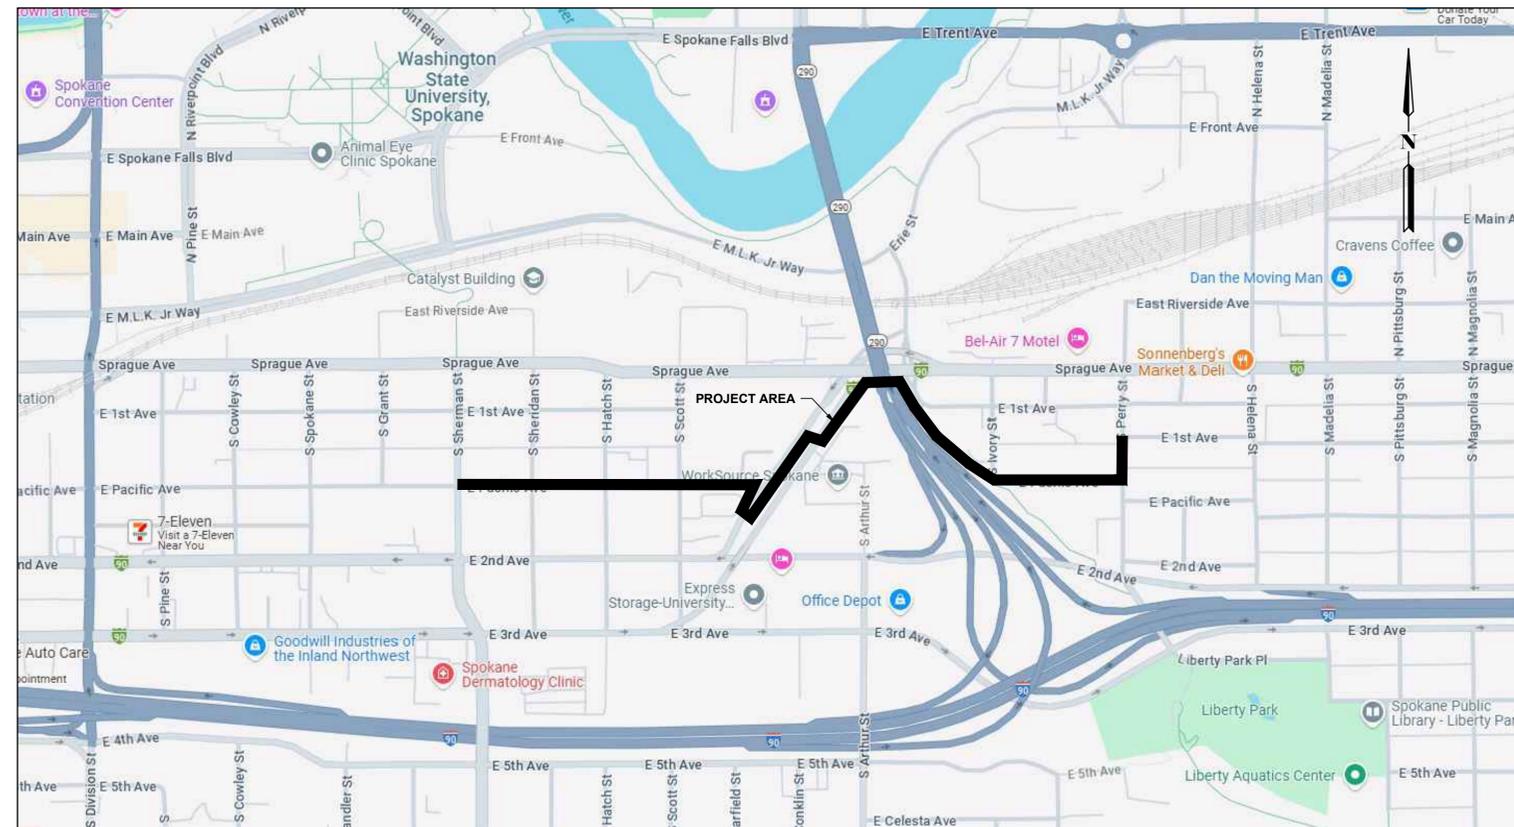

VICINITY MAP  
N.T.S.

**TOOLE**  
DESIGN

THIS IS A PRELIMINARY CONCEPT. FIELD VERIFICATION, SITE CONDITION ASSESSMENTS, ENGINEERING ANALYSIS AND DESIGN ARE NECESSARY PRIOR TO IMPLEMENTING ANY OF THE RECOMMENDATIONS CONTAINED HEREIN.

**PACIFIC AVENUE GREENWAY PHASE 2**

CITY OF SPOKANE



06/18/2025

CV01

COVER SHEET

1 OF 29

PRELIMINARY CONCEPT - NOT FOR CONSTRUCTION

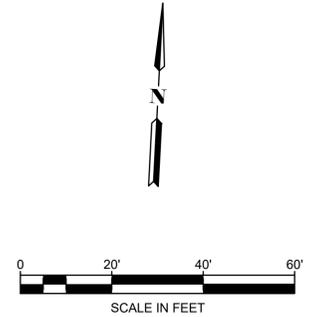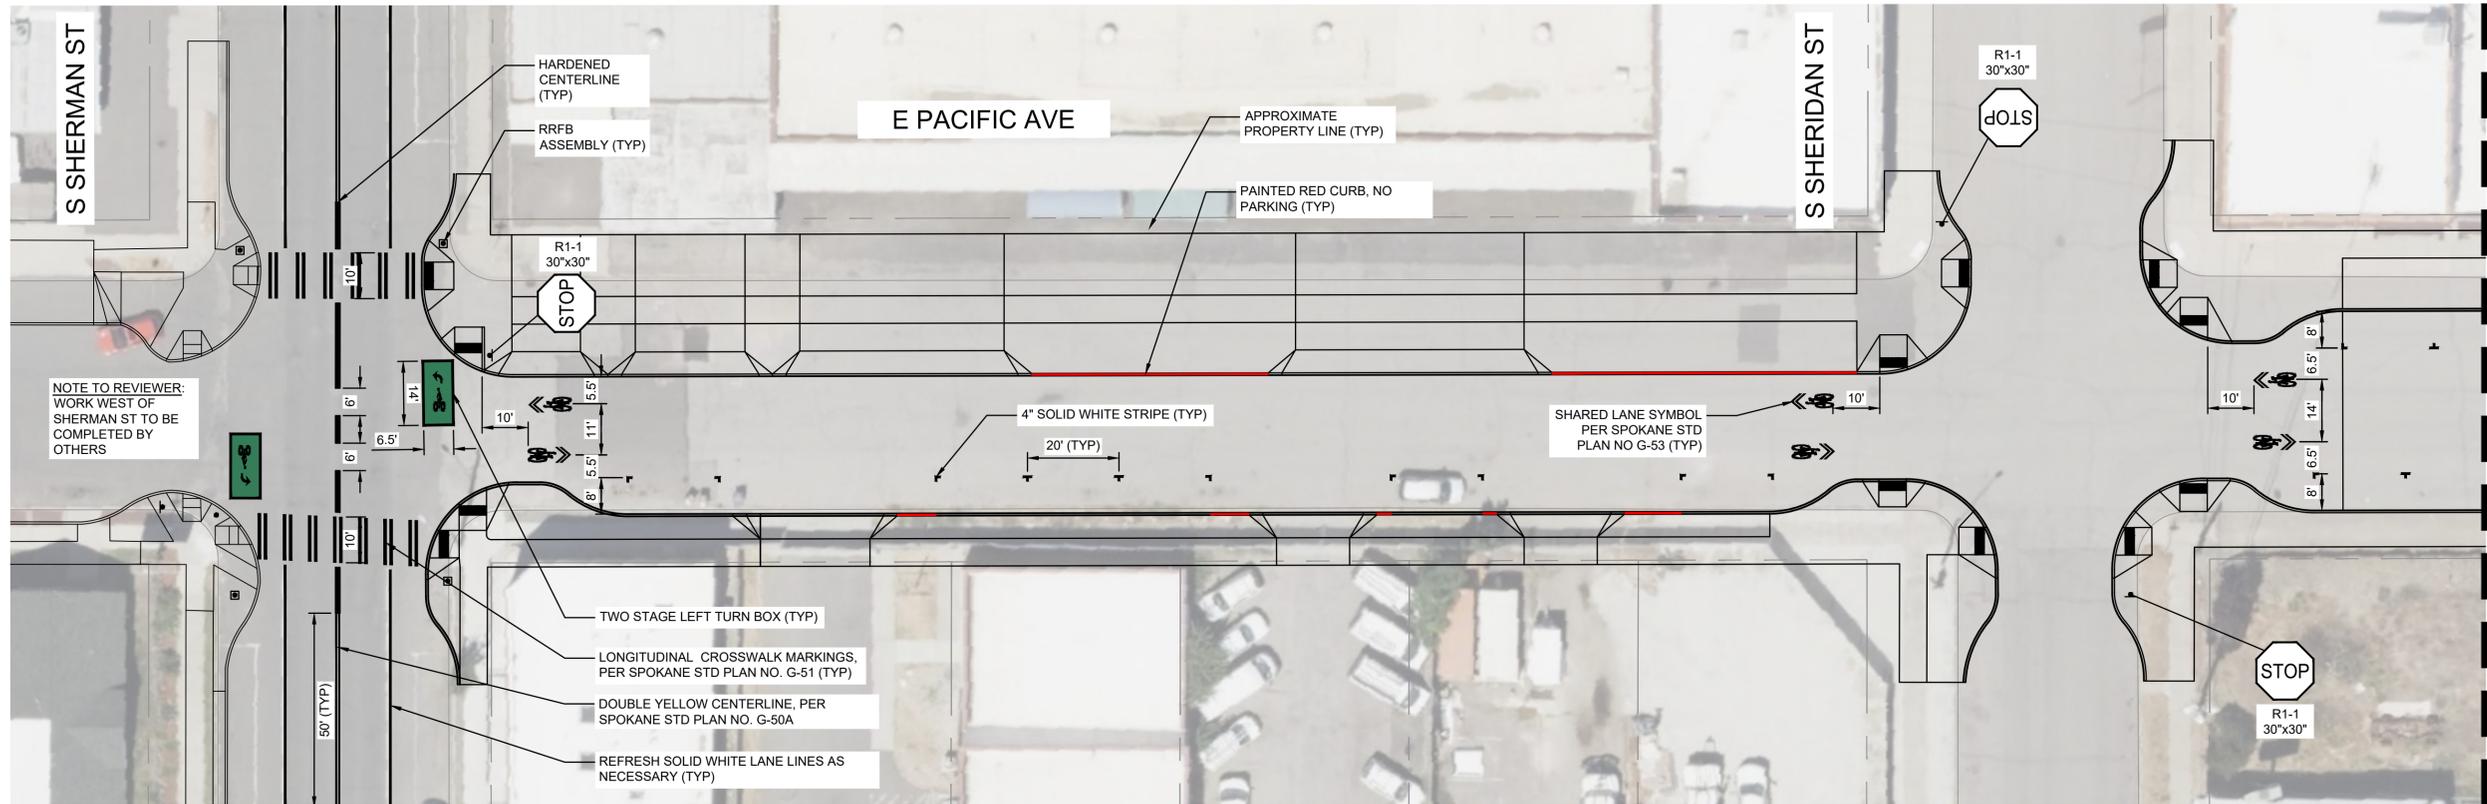

**TOOLE**  
DESIGN

**PACIFIC AVENUE GREENWAY PHASE 2**

CITY OF SPOKANE

06/18/2025

TP01

SIGNING AND STRIPING PLAN


18 OF 29

PRELIMINARY CONCEPT - NOT FOR CONSTRUCTION


THIS IS A PRELIMINARY CONCEPT. FIELD VERIFICATION, SITE CONDITION ASSESSMENTS, ENGINEERING ANALYSIS AND DESIGN ARE NECESSARY PRIOR TO IMPLEMENTING ANY OF THE RECOMMENDATIONS CONTAINED HEREIN.

H:\7000\00\00SEA\_00224\_00\_Pacific Ave Greenway\PRODUCTION\CADD\PLANS\00SEA\_00224\_PM.dwg 6/19/2025

MATCHLINE - SEE SHEET TP01

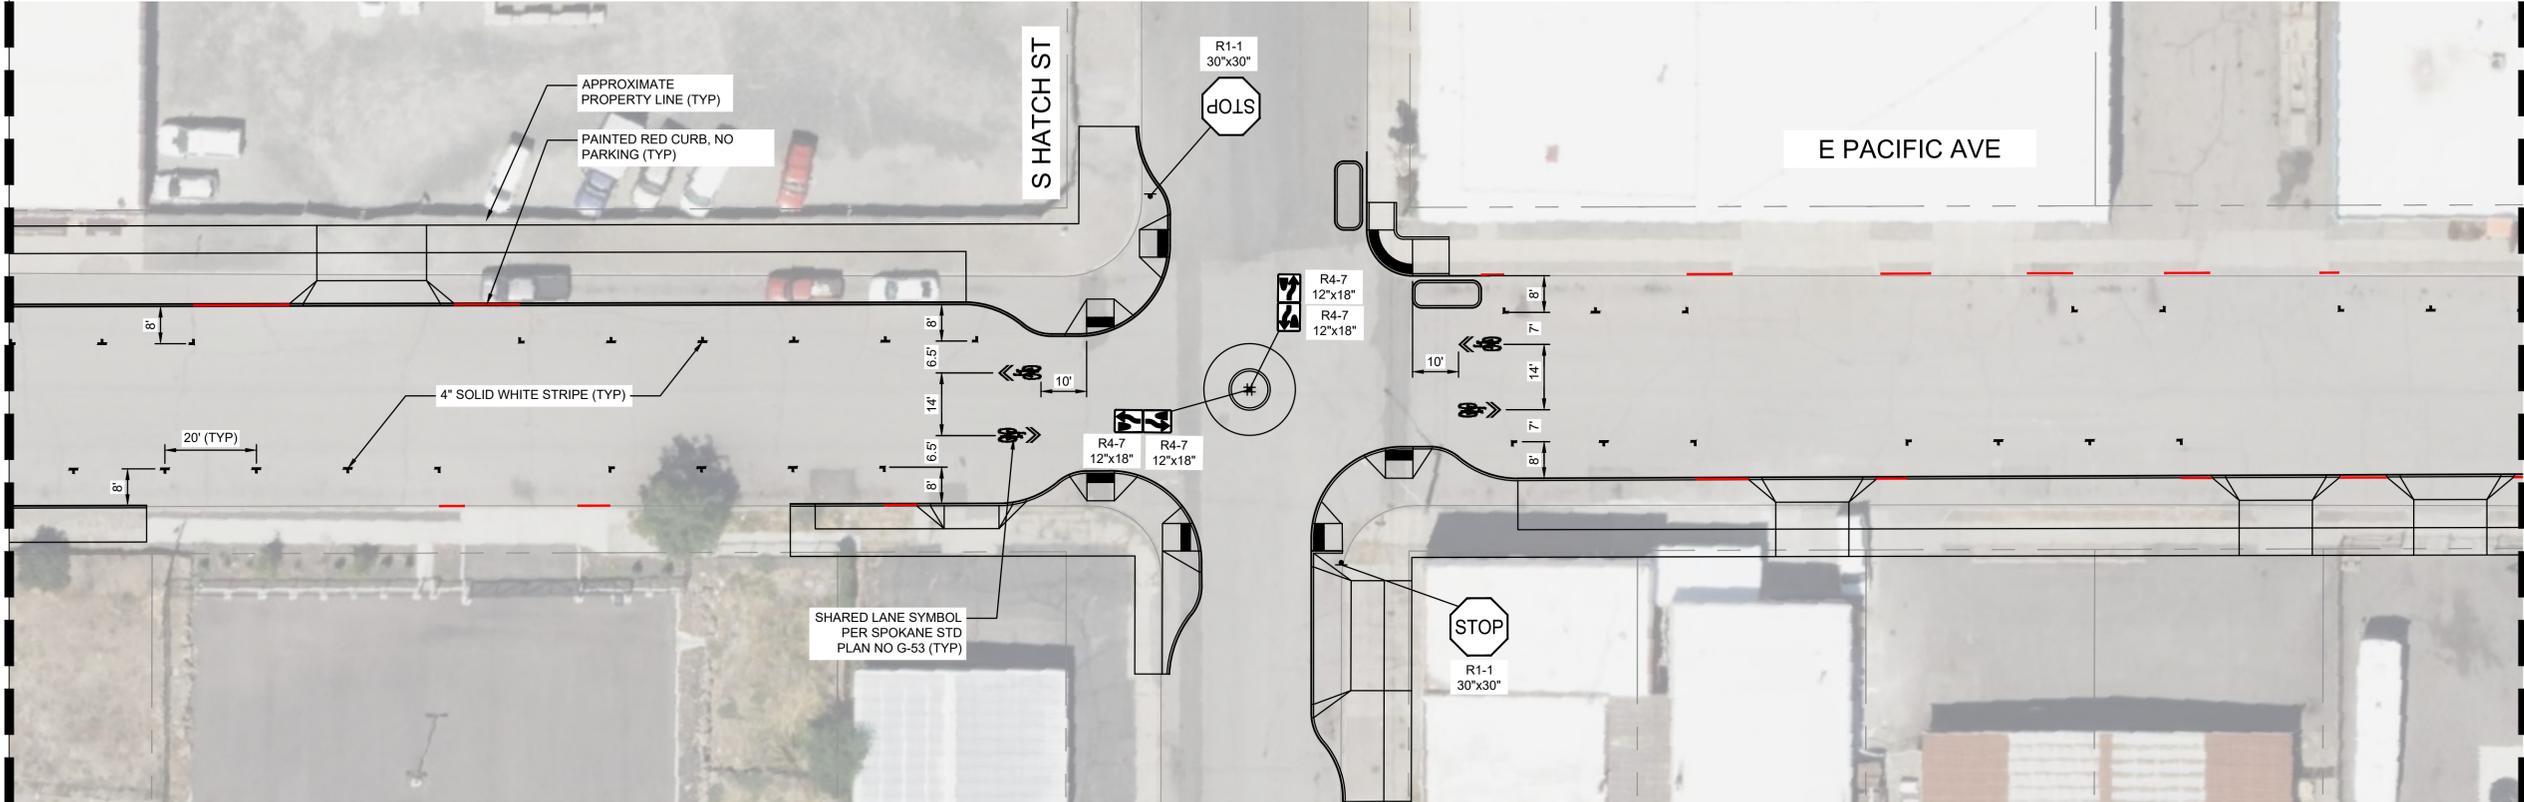

MATCHLINE - SEE SHEET TP03

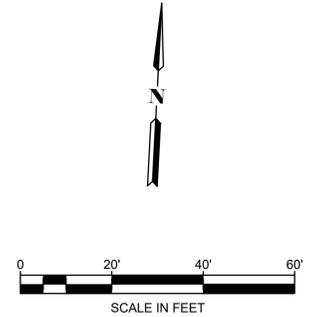

**TOOLE**  
DESIGN

**PACIFIC AVENUE GREENWAY PHASE 2**

CITY OF SPOKANE

06/18/2025

TP02

SIGNING AND STRIPING PLAN



19 OF 29

PRELIMINARY CONCEPT - NOT FOR CONSTRUCTION

THIS IS A PRELIMINARY CONCEPT. FIELD VERIFICATION, SITE CONDITION ASSESSMENTS, ENGINEERING ANALYSIS AND DESIGN ARE NECESSARY PRIOR TO IMPLEMENTING ANY OF THE RECOMMENDATIONS CONTAINED HEREIN.

H:\7000\00\00SEA\_00224\_00\_Pacific Ave Greenway\PRODUCTION\CADD\PLANS\00SEA\00224\_PM.dwg 6/19/2025

MATCHLINE - SEE SHEET TP02

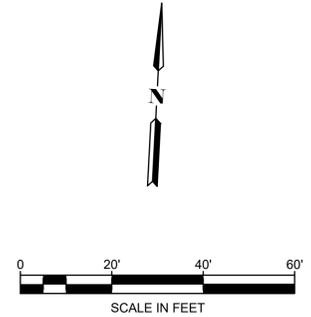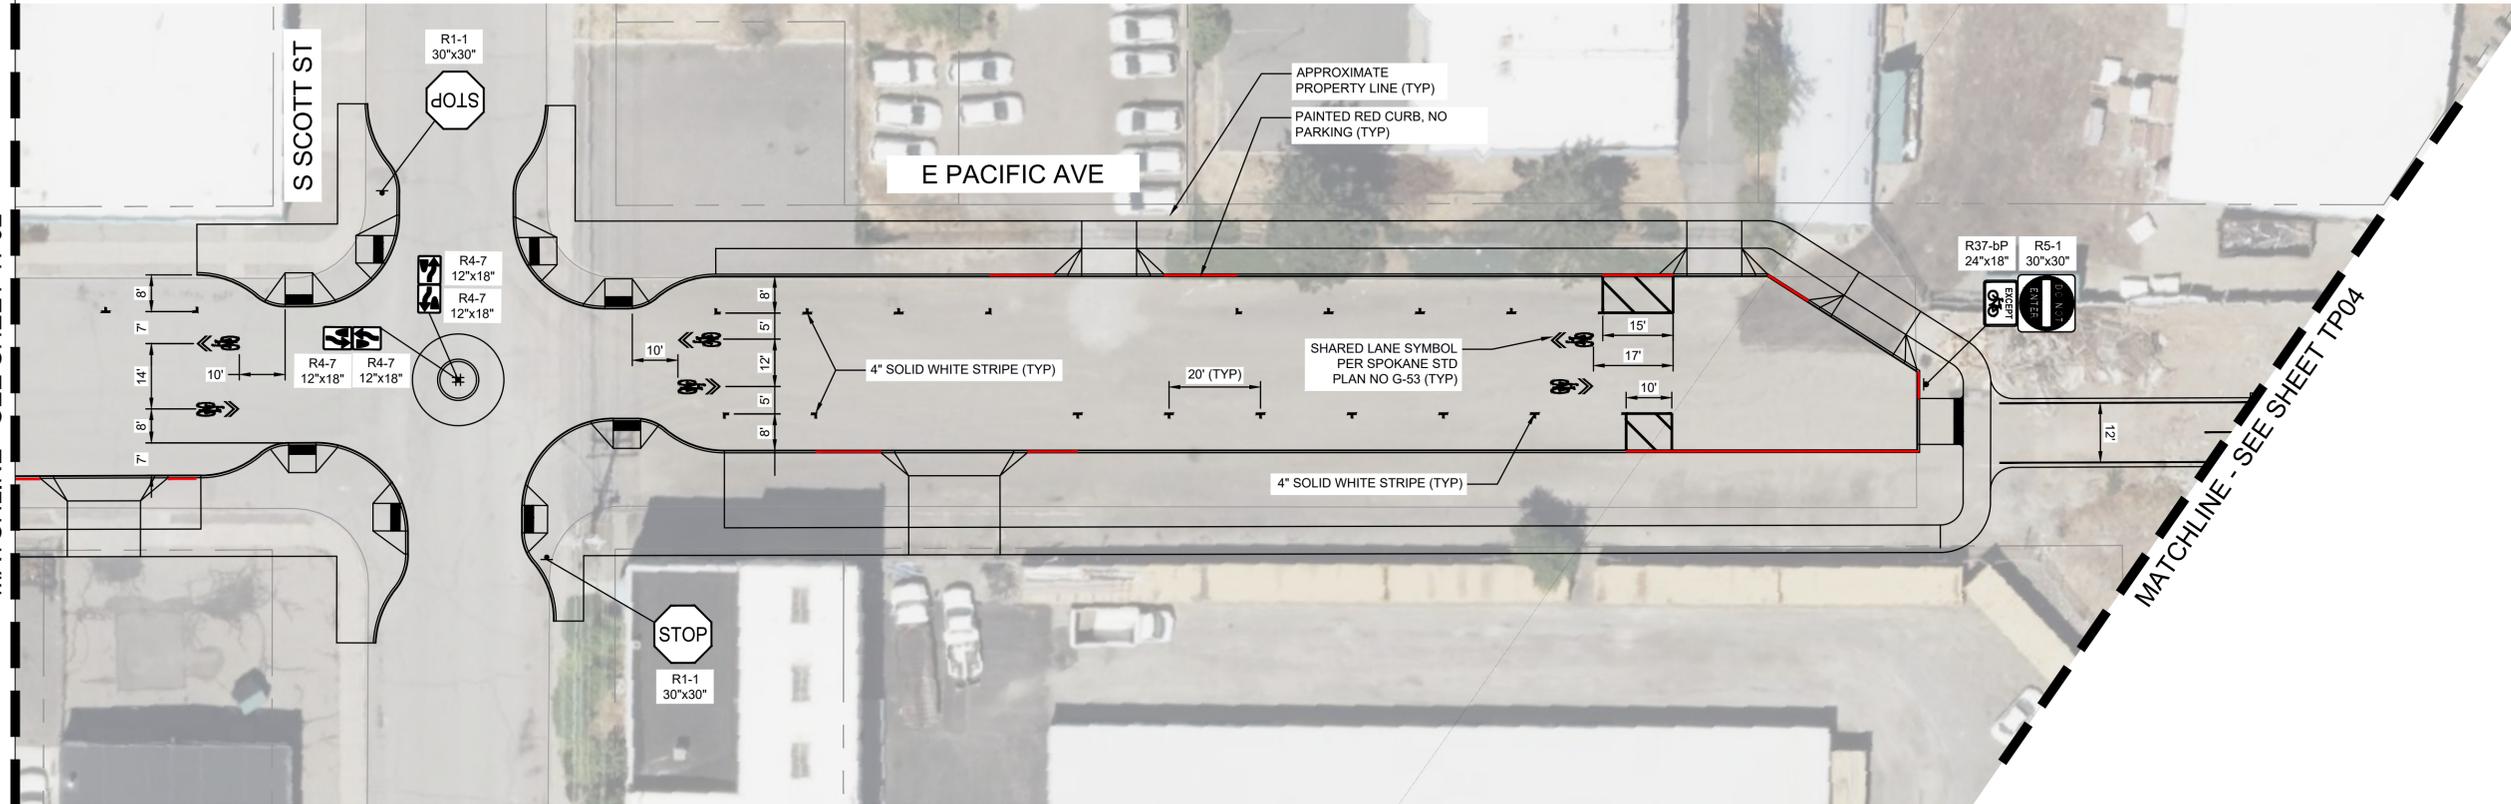

**TOOLE**  
DESIGN

**PACIFIC AVENUE GREENWAY PHASE 2**

CITY OF SPOKANE

06/18/2025

TP03



SIGNING AND STRIPING PLAN

20 OF 29

PRELIMINARY CONCEPT - NOT FOR CONSTRUCTION

THIS IS A PRELIMINARY CONCEPT. FIELD VERIFICATION, SITE CONDITION ASSESSMENTS, ENGINEERING ANALYSIS AND DESIGN ARE NECESSARY PRIOR TO IMPLEMENTING ANY OF THE RECOMMENDATIONS CONTAINED HEREIN.

H:\7000\00\00SEA\_00224\_00\_Pacific Ave Greenway\PRODUCTION\CADD\PLANS\00SEA\_00224\_PM.dwg  
6/19/2025

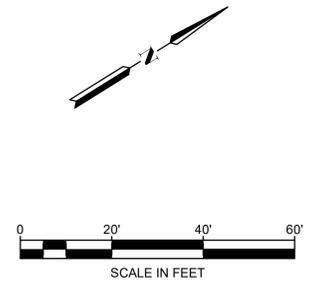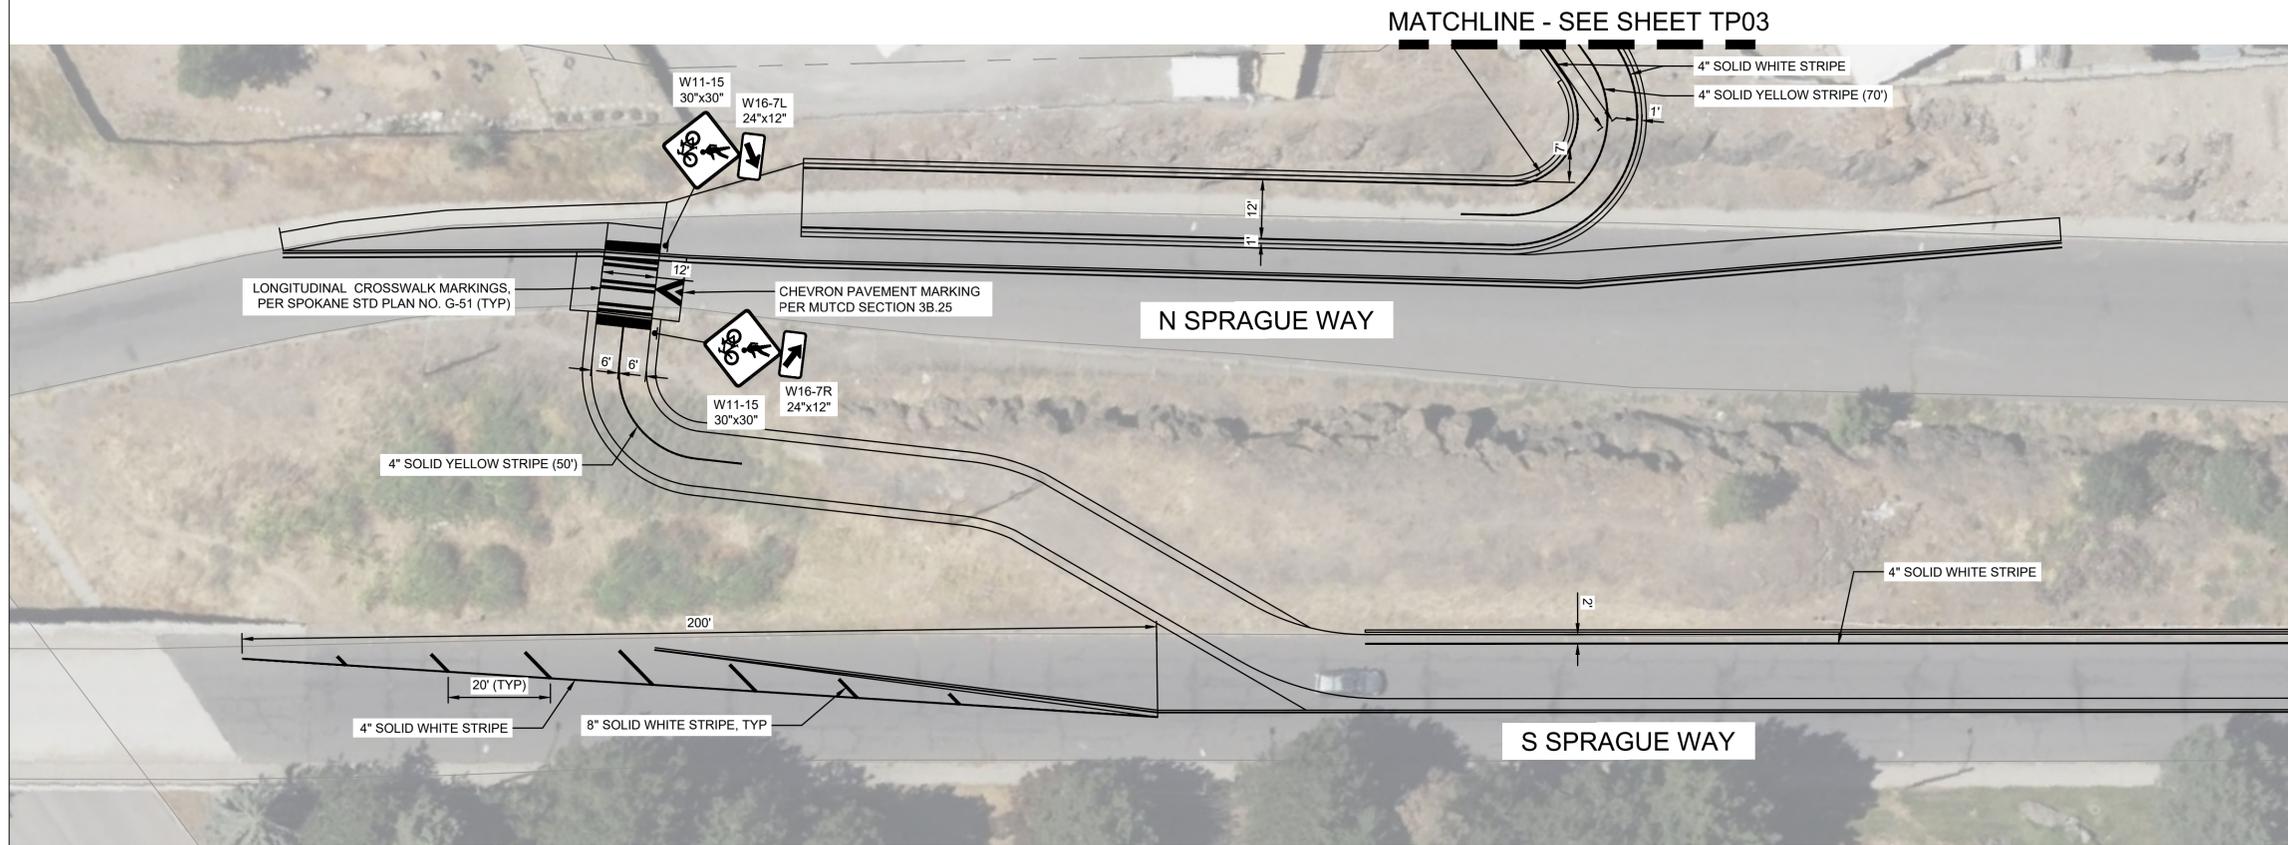

**TOOLE**  
DESIGN

**PACIFIC AVENUE GREENWAY PHASE 2**


CITY OF SPOKANE  
06/18/2025  
TP04  
SIGNING AND STRIPING PLAN  
21 OF 29

THIS IS A PRELIMINARY CONCEPT. FIELD VERIFICATION, SITE CONDITION ASSESSMENTS, ENGINEERING ANALYSIS AND DESIGN ARE NECESSARY PRIOR TO IMPLEMENTING ANY OF THE RECOMMENDATIONS CONTAINED HEREIN.

PRELIMINARY CONCEPT - NOT FOR CONSTRUCTION

H:\7000\00\00SEA\_00224.00\_Pacific Ave Greenway\PRODUCTION\CADD\PLANS\00SEA\_00224\_PM.dwg 6/25/2025

MATCHLINE - SEE SHEET TP04

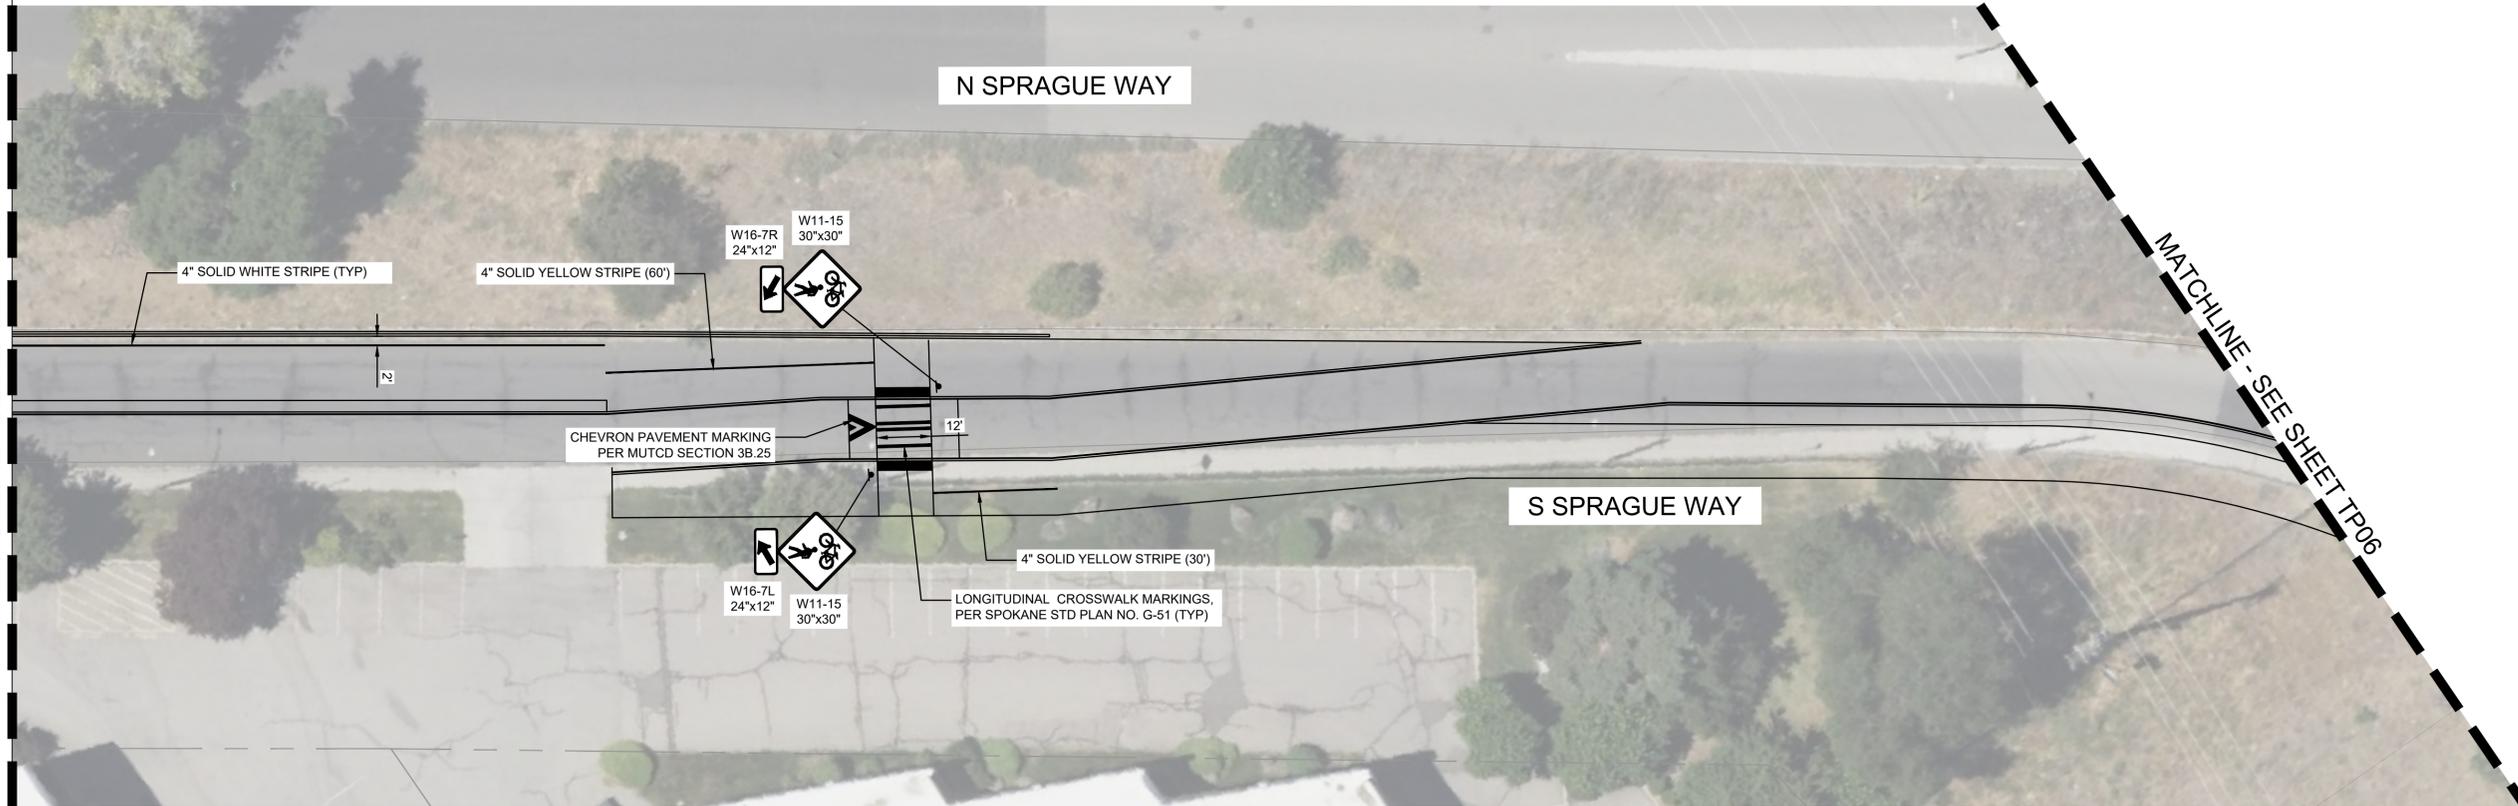

MATCHLINE - SEE SHEET TP06



**TOOLE**  
DESIGN

**PACIFIC AVENUE GREENWAY PHASE 2**

CITY OF SPOKANE

06/18/2025

TP05



SIGNING AND STRIPING PLAN

22 OF 29

PRELIMINARY CONCEPT - NOT FOR CONSTRUCTION

THIS IS A PRELIMINARY CONCEPT. FIELD VERIFICATION, SITE CONDITION ASSESSMENTS, ENGINEERING ANALYSIS AND DESIGN ARE NECESSARY PRIOR TO IMPLEMENTING ANY OF THE RECOMMENDATIONS CONTAINED HEREIN.

H:\7000\00\00SEA\00224.00\_Pacific Ave Greenway\PRODUCTION\CADD\PLANS\00SEA\00224\_PM.dwg  
6/19/2025

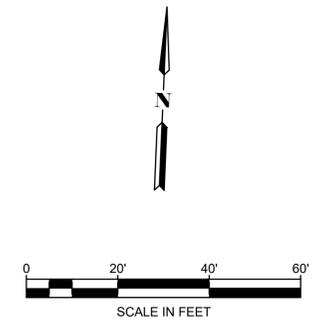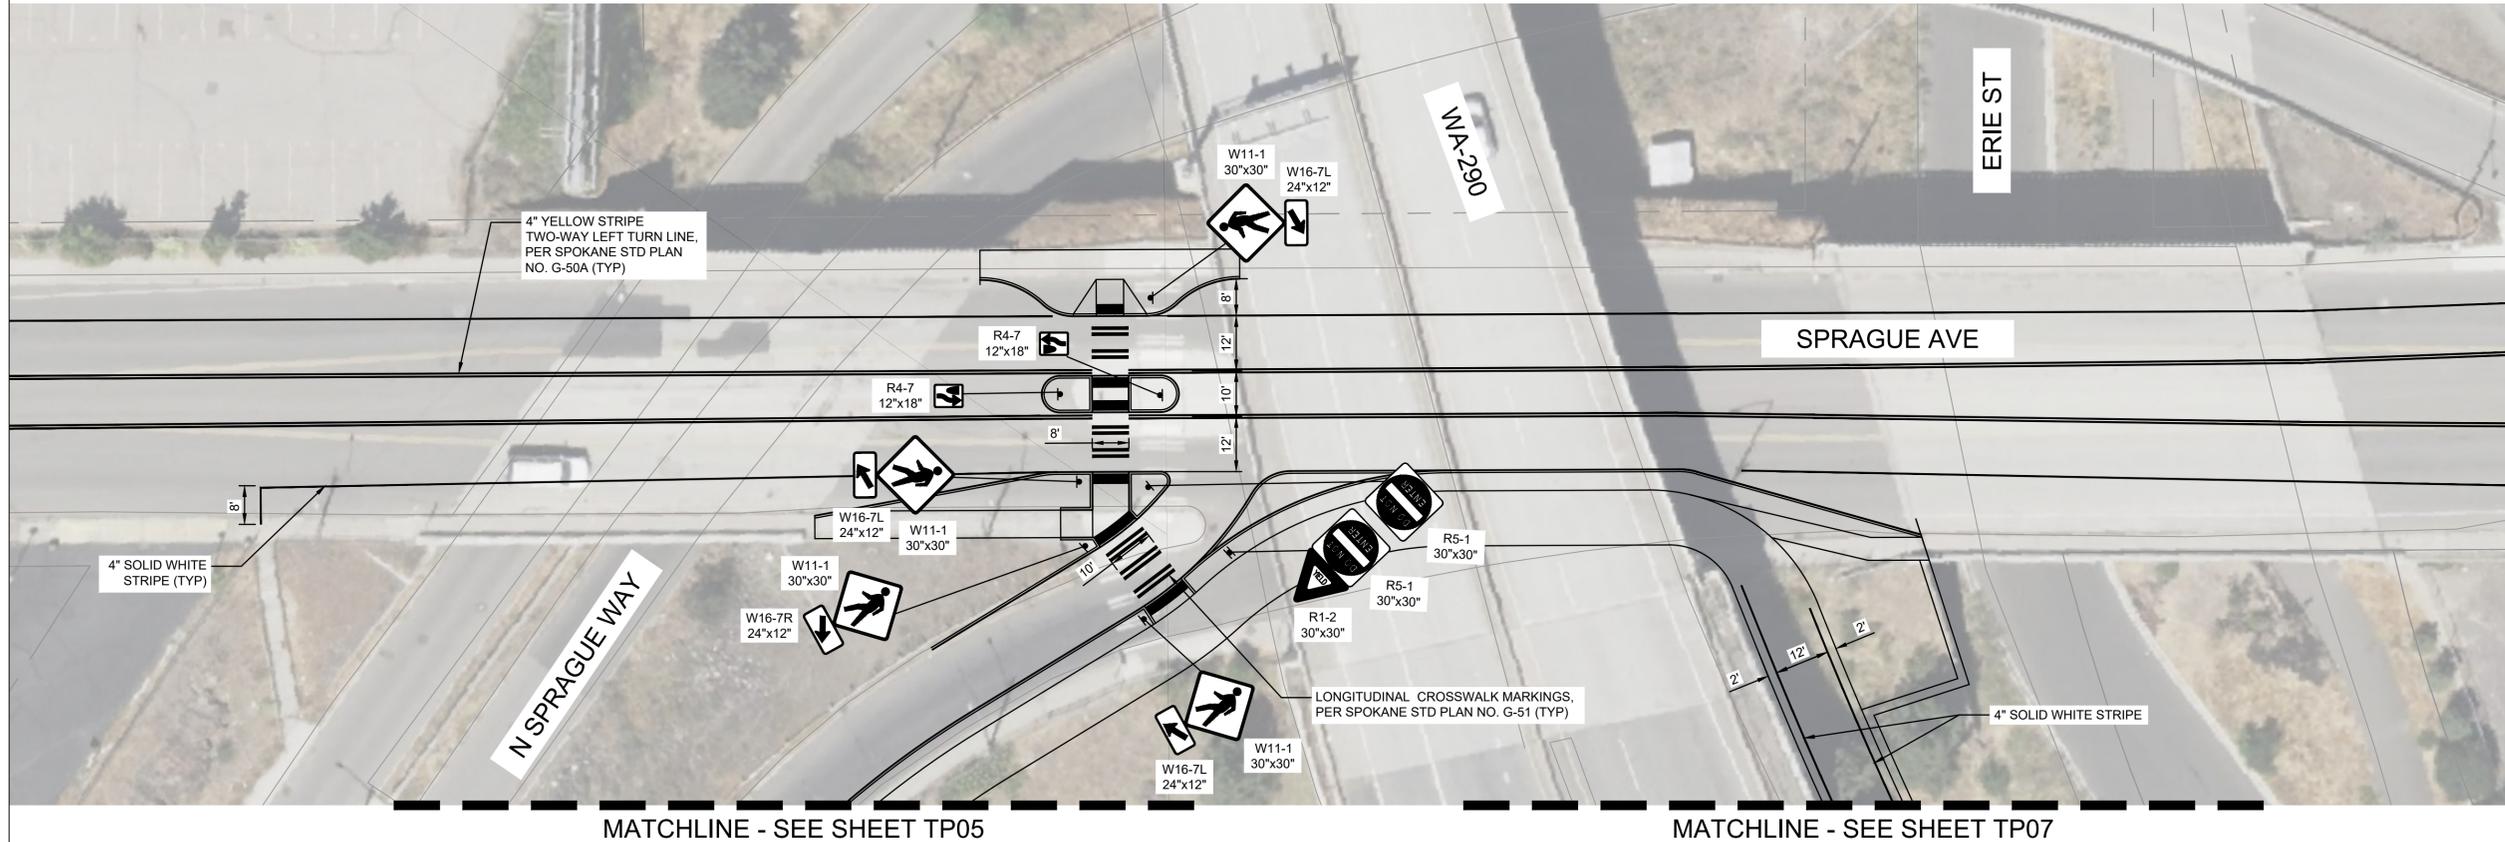

**TOOLE**  
DESIGN

**PACIFIC AVENUE GREENWAY PHASE 2**

CITY OF SPOKANE

06/18/2025

TP06

SIGNING AND STRIPING PLAN

23 OF 29

PRELIMINARY CONCEPT - NOT FOR CONSTRUCTION

THIS IS A PRELIMINARY CONCEPT. FIELD VERIFICATION, SITE CONDITION ASSESSMENTS, ENGINEERING ANALYSIS AND DESIGN ARE NECESSARY PRIOR TO IMPLEMENTING ANY OF THE RECOMMENDATIONS CONTAINED HEREIN.

H:\7000\00\00SEA\00224.00\_Pacific Ave Greenway\PRODUCTION\CADD\PLANS\00SEA\00224\_PM.dwg 6/19/2025




MATCHLINE - SEE SHEET TP06

ERIE ST

4" SOLID WHITE STRIPE

4" SOLID YELLOW STRIPE (80')

MATCHLINE - SEE SHEET TP08

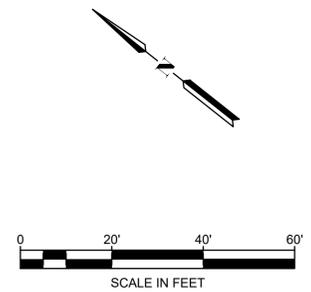

**TOOLE**  
DESIGN

**PACIFIC AVENUE GREENWAY PHASE 2**

CITY OF SPOKANE

06/18/2025



TP07  
SIGNING AND STRIPING PLAN

24 OF 29

PRELIMINARY CONCEPT - NOT FOR CONSTRUCTION

THIS IS A PRELIMINARY CONCEPT. FIELD VERIFICATION, SITE CONDITION ASSESSMENTS, ENGINEERING ANALYSIS AND DESIGN ARE NECESSARY PRIOR TO IMPLEMENTING ANY OF THE RECOMMENDATIONS CONTAINED HEREIN.

H:\7000\00\00SEA\0224.00\_Pacific Ave Greenway\PRODUCTION\CADD\PLANS\00SEA\0224\_PM.dwg  
6/19/2025

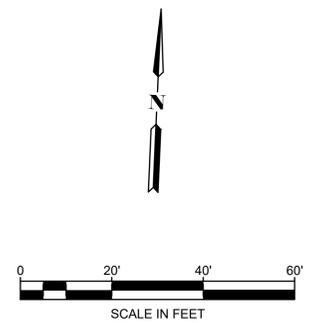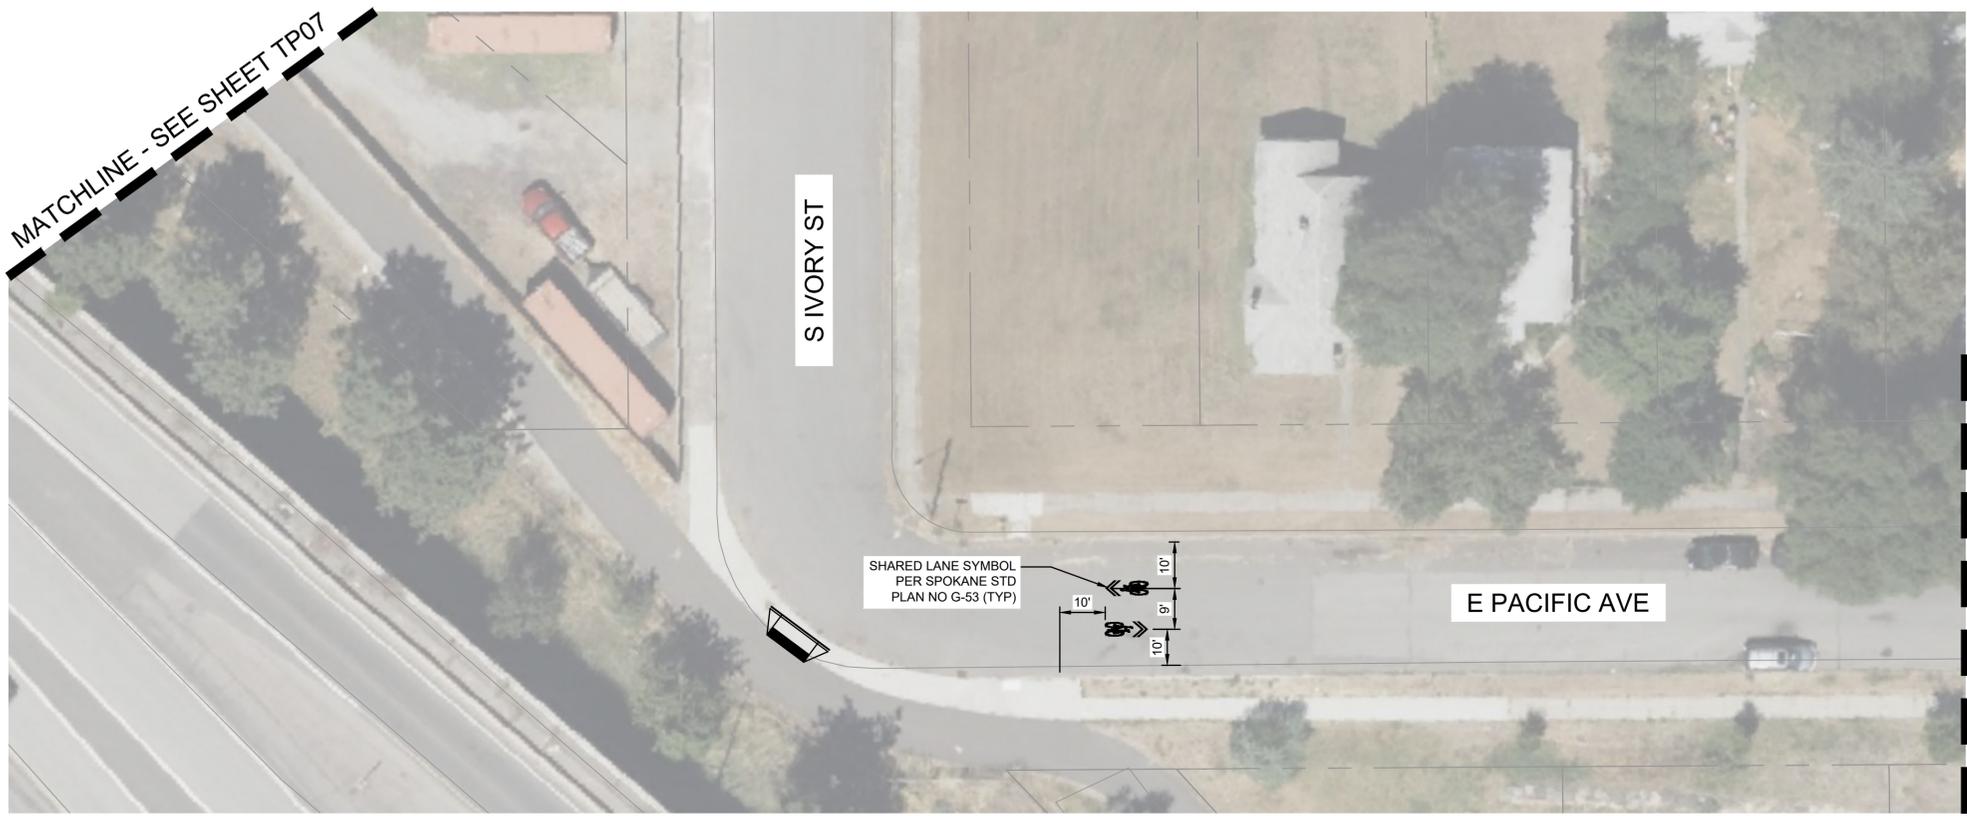

**TOOLE**  
DESIGN

**PACIFIC AVENUE GREENWAY PHASE 2**


CITY OF SPOKANE  
06/18/2025  
TP08  
SIGNING AND STRIPING PLAN  
25 OF 29

PRELIMINARY CONCEPT - NOT FOR CONSTRUCTION

THIS IS A PRELIMINARY CONCEPT. FIELD VERIFICATION, SITE CONDITION ASSESSMENTS, ENGINEERING ANALYSIS AND DESIGN ARE NECESSARY PRIOR TO IMPLEMENTING ANY OF THE RECOMMENDATIONS CONTAINED HEREIN.

H:\7000\00\05EA\_00224.00\_Pacific Ave Greenway\PRODUCTION\CADD\PLANS\05EA\_00224\_PM.dwg  
6/19/2025

MATCHLINE - SEE SHEET TP08

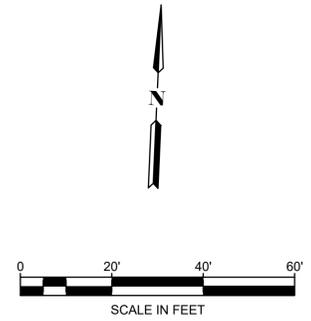

**TOOLE**  
DESIGN

**PACIFIC AVENUE GREENWAY PHASE 2**

CITY OF SPOKANE

06/18/2025



TP09

SIGNING AND STRIPING PLAN

26 OF 29

PRELIMINARY CONCEPT - NOT FOR CONSTRUCTION

THIS IS A PRELIMINARY CONCEPT. FIELD VERIFICATION, SITE CONDITION ASSESSMENTS, ENGINEERING ANALYSIS AND DESIGN ARE NECESSARY PRIOR TO IMPLEMENTING ANY OF THE RECOMMENDATIONS CONTAINED HEREIN.

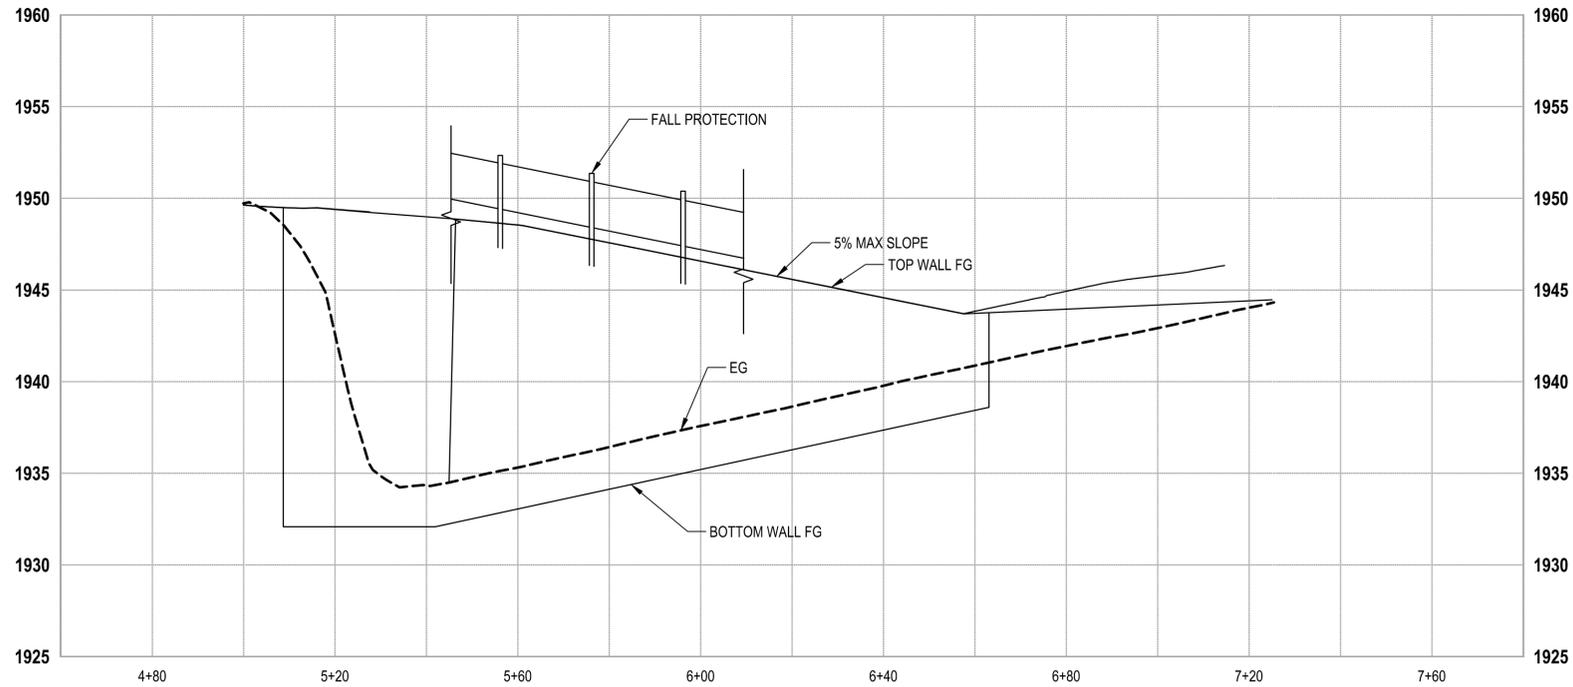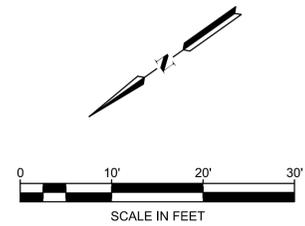

**TOOLE**  
DESIGN

**PACIFIC AVENUE GREENWAY PHASE 2**

CITY OF SPOKANE

6/18/2025




WL01

WALL 1 LAYOUT

27 OF 29

PRELIMINARY CONCEPT - NOT FOR CONSTRUCTION

THIS IS A PRELIMINARY CONCEPT. FIELD VERIFICATION, SITE CONDITION ASSESSMENTS, ENGINEERING ANALYSIS AND DESIGN ARE NECESSARY PRIOR TO IMPLEMENTING ANY OF THE RECOMMENDATIONS CONTAINED HEREIN.

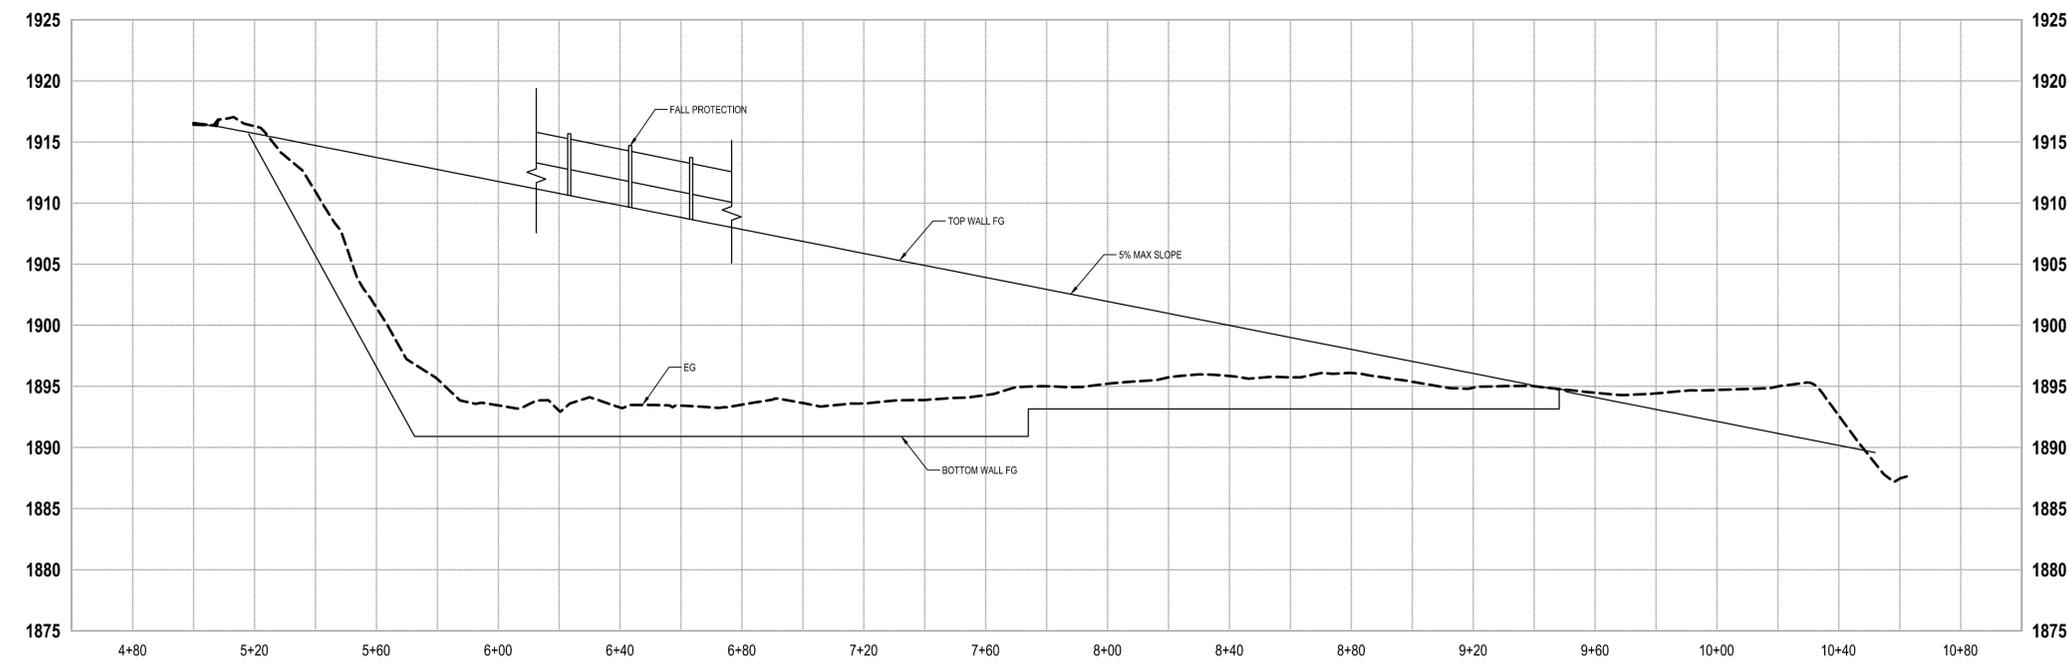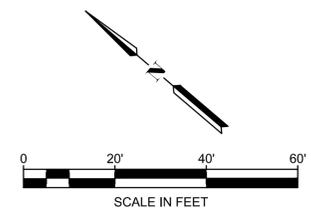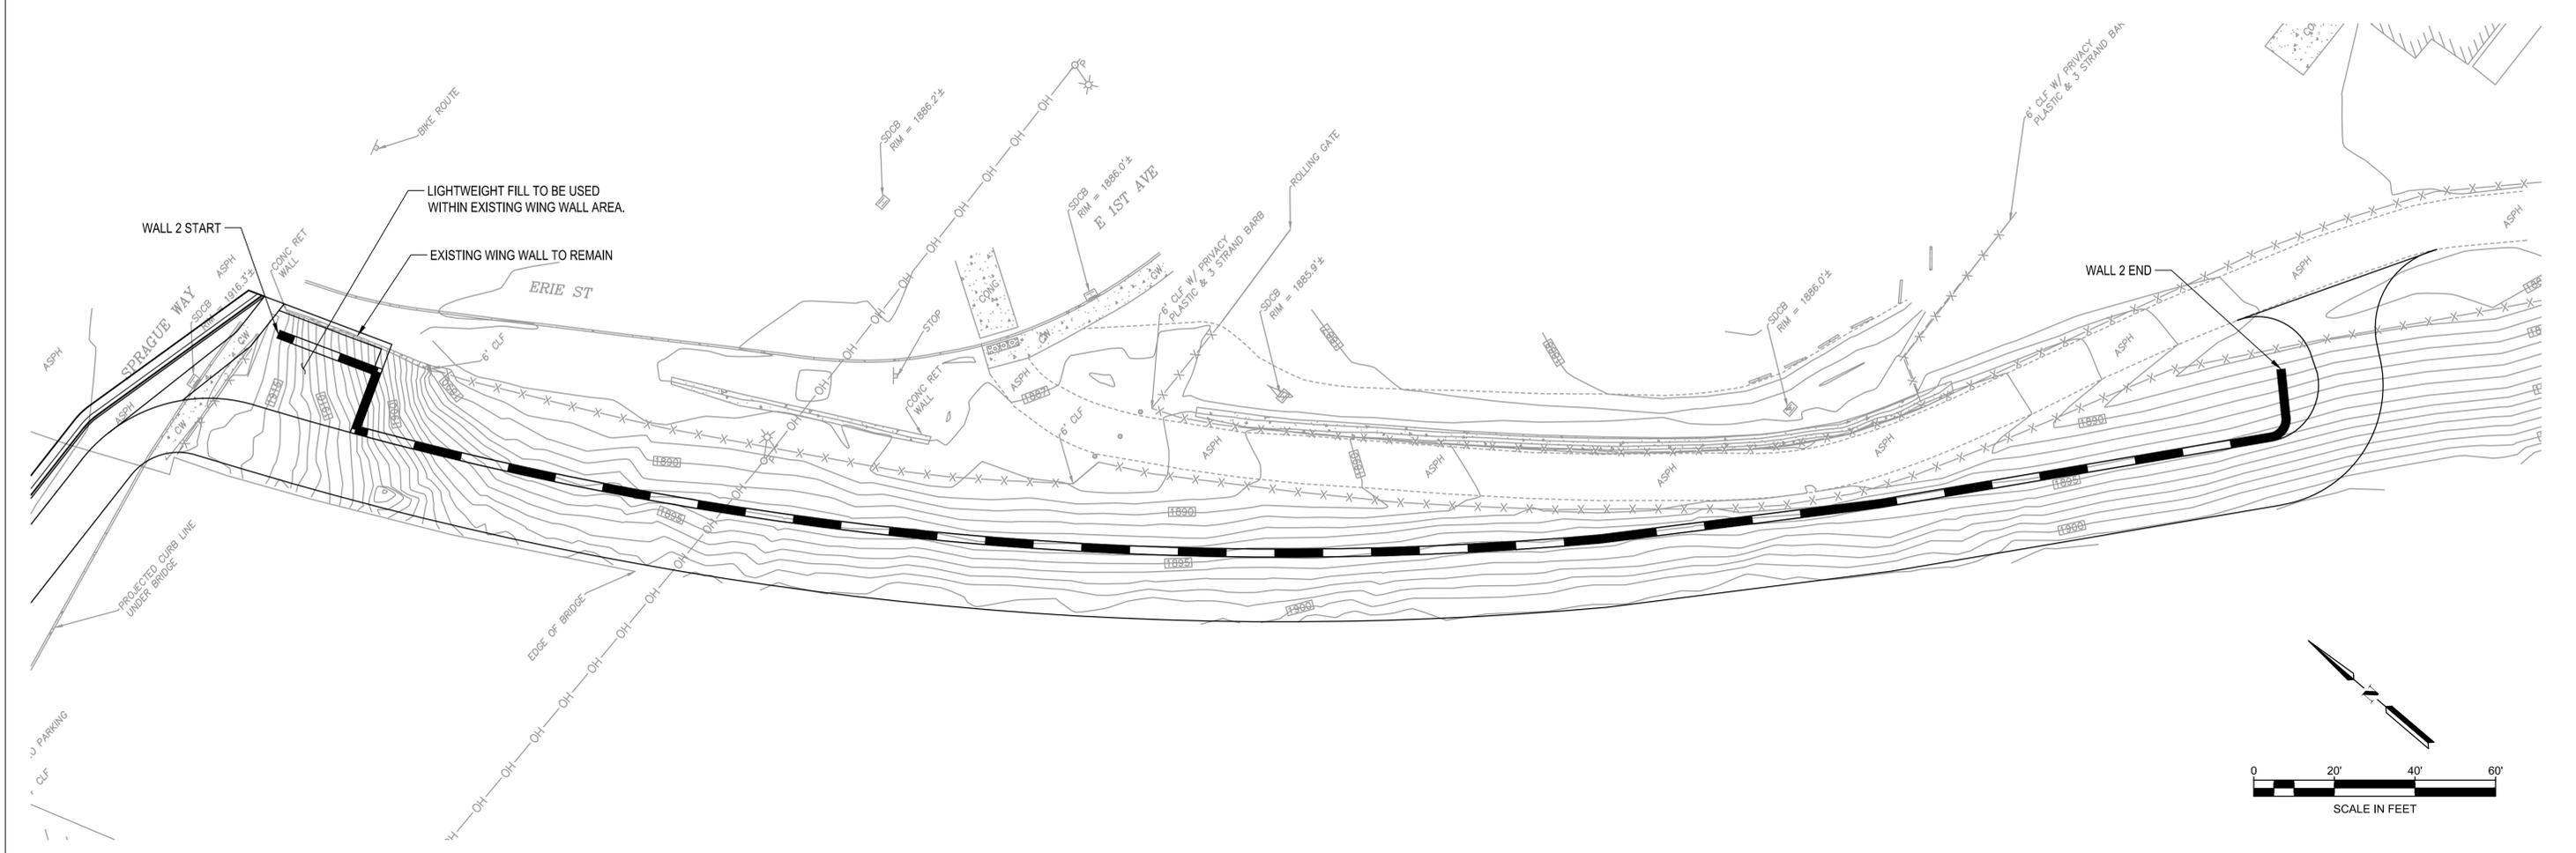

**TOOLE**  
DESIGN




THIS IS A PRELIMINARY CONCEPT. FIELD VERIFICATION, SITE CONDITION ASSESSMENTS, ENGINEERING ANALYSIS AND DESIGN ARE NECESSARY PRIOR TO IMPLEMENTING ANY OF THE RECOMMENDATIONS CONTAINED HEREIN.

**PACIFIC AVENUE GREENWAY PHASE 2**

CITY OF SPOKANE  
6/18/2025  
WL02  
WALL 2 LAYOUT  
28 OF 29

PRELIMINARY CONCEPT - NOT FOR CONSTRUCTION

Z:\2300001-2309999\230751 Spokane Pacific Ave Greenway\CADD\Design\PAG-WL.dwg  
6/18/2025

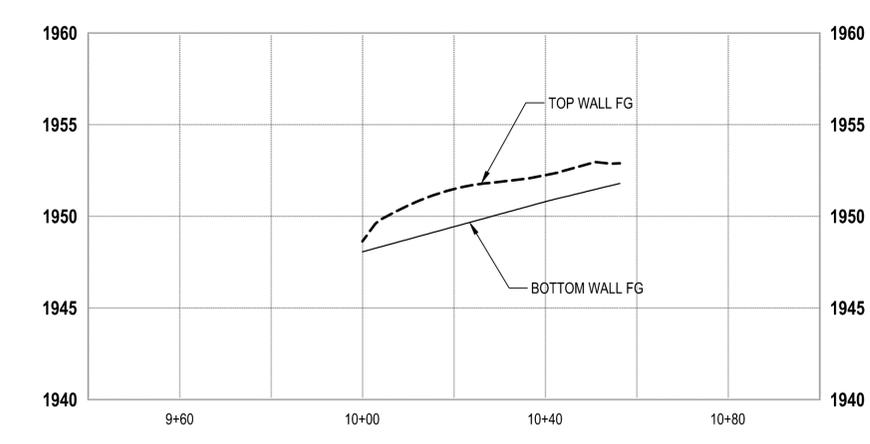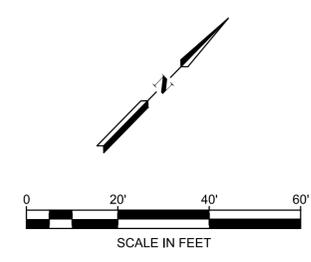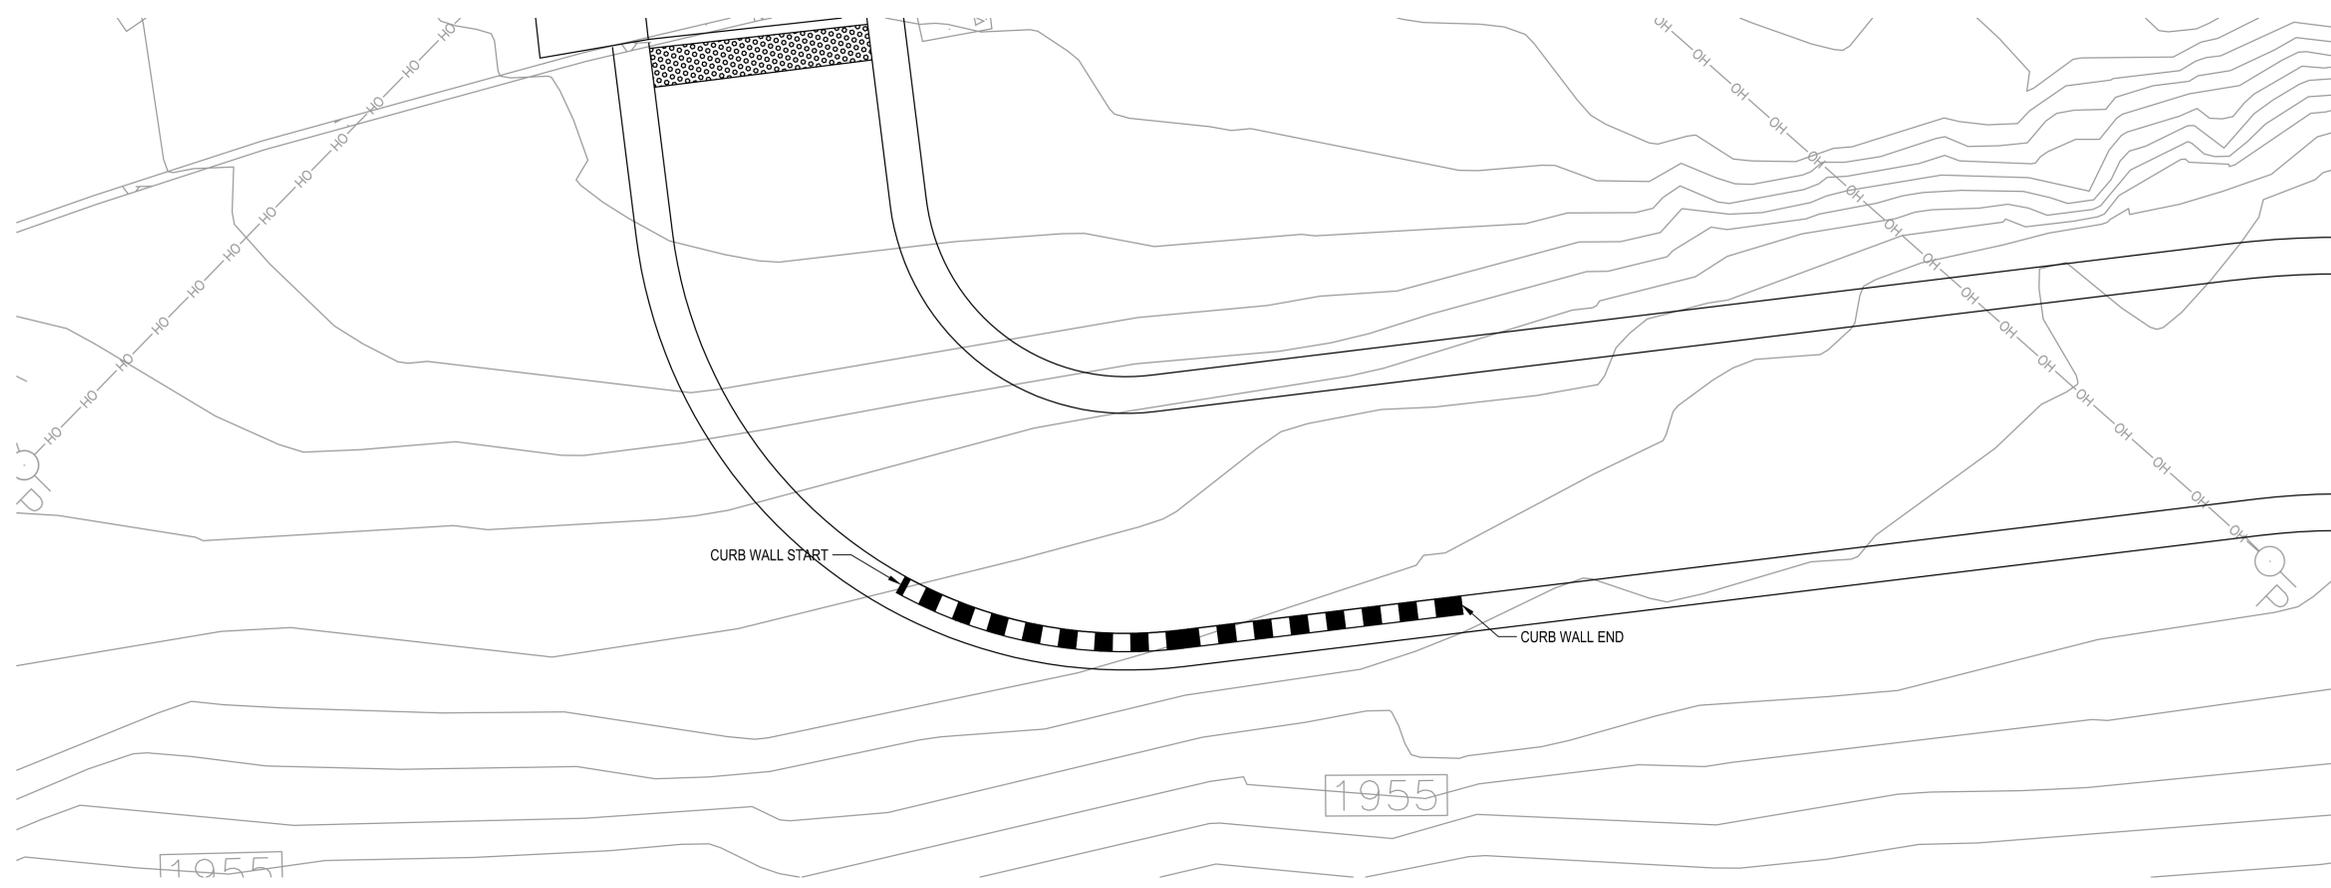

THIS IS A PRELIMINARY CONCEPT. FIELD VERIFICATION, SITE CONDITION ASSESSMENTS, ENGINEERING ANALYSIS AND DESIGN ARE NECESSARY PRIOR TO IMPLEMENTING ANY OF THE RECOMMENDATIONS CONTAINED HEREIN.

# TOOLE DESIGN





## PACIFIC AVENUE GREENWAY PHASE 2

CITY OF SPOKANE  
6/18/2025  
WL03  
CURB WALL LAYOUT  
29 OF 29

PRELIMINARY CONCEPT - NOT FOR CONSTRUCTION

Z:\2300001-2309999\230751 Spokane Pacific Ave Greenway\CADD\Design\PA2-WL.dwg  
6/18/2025

# APPENDIX A

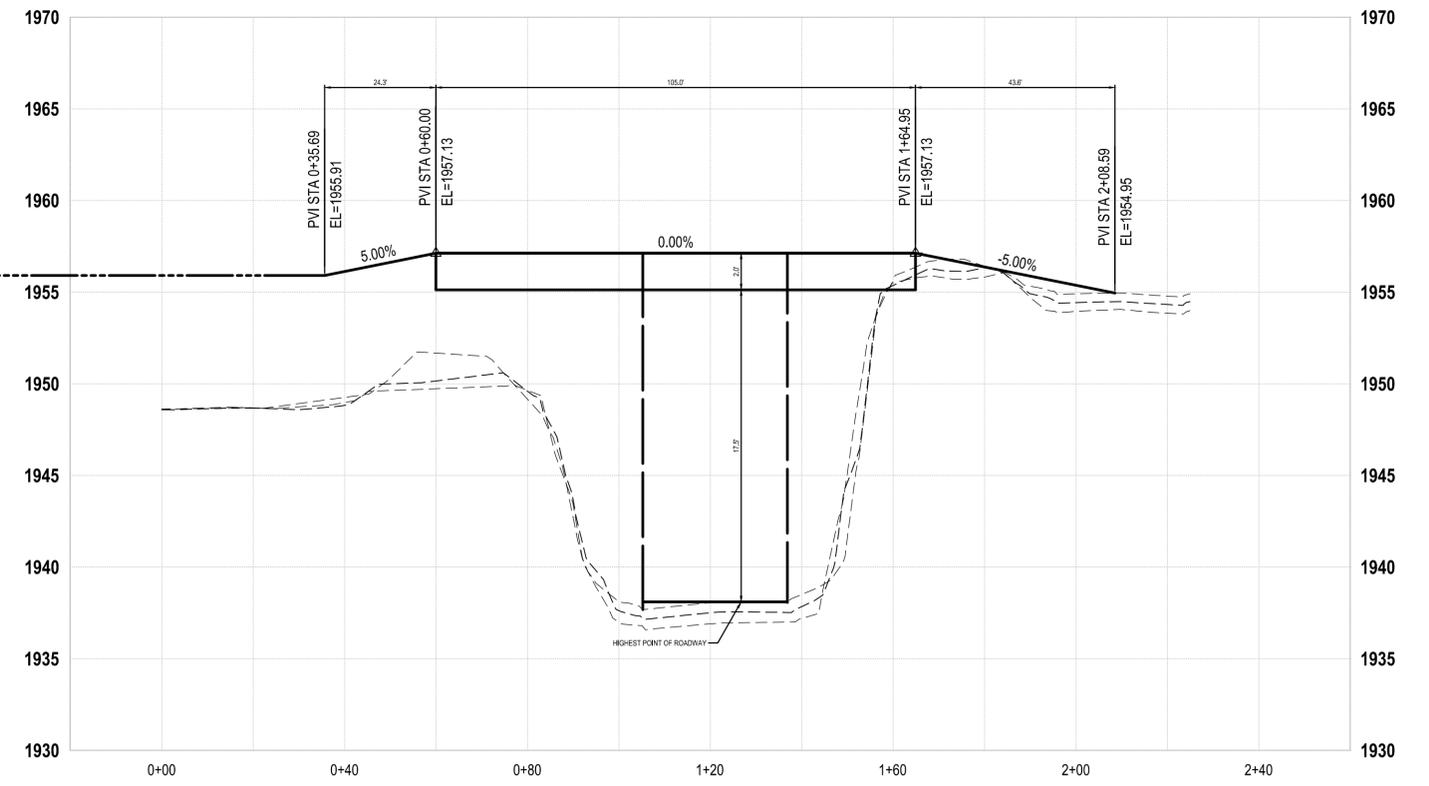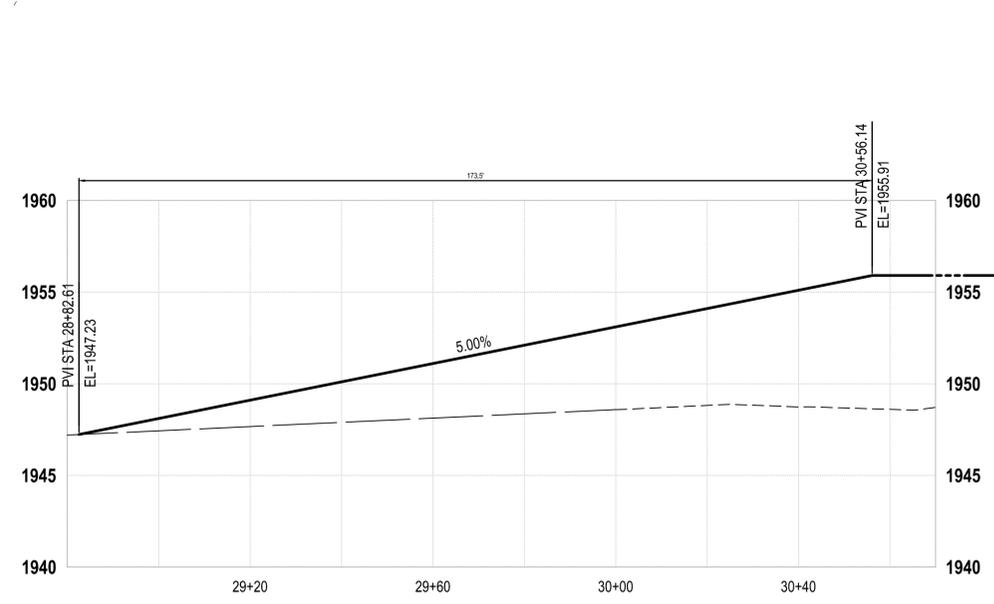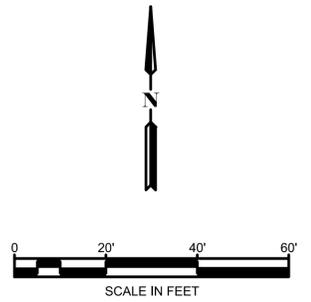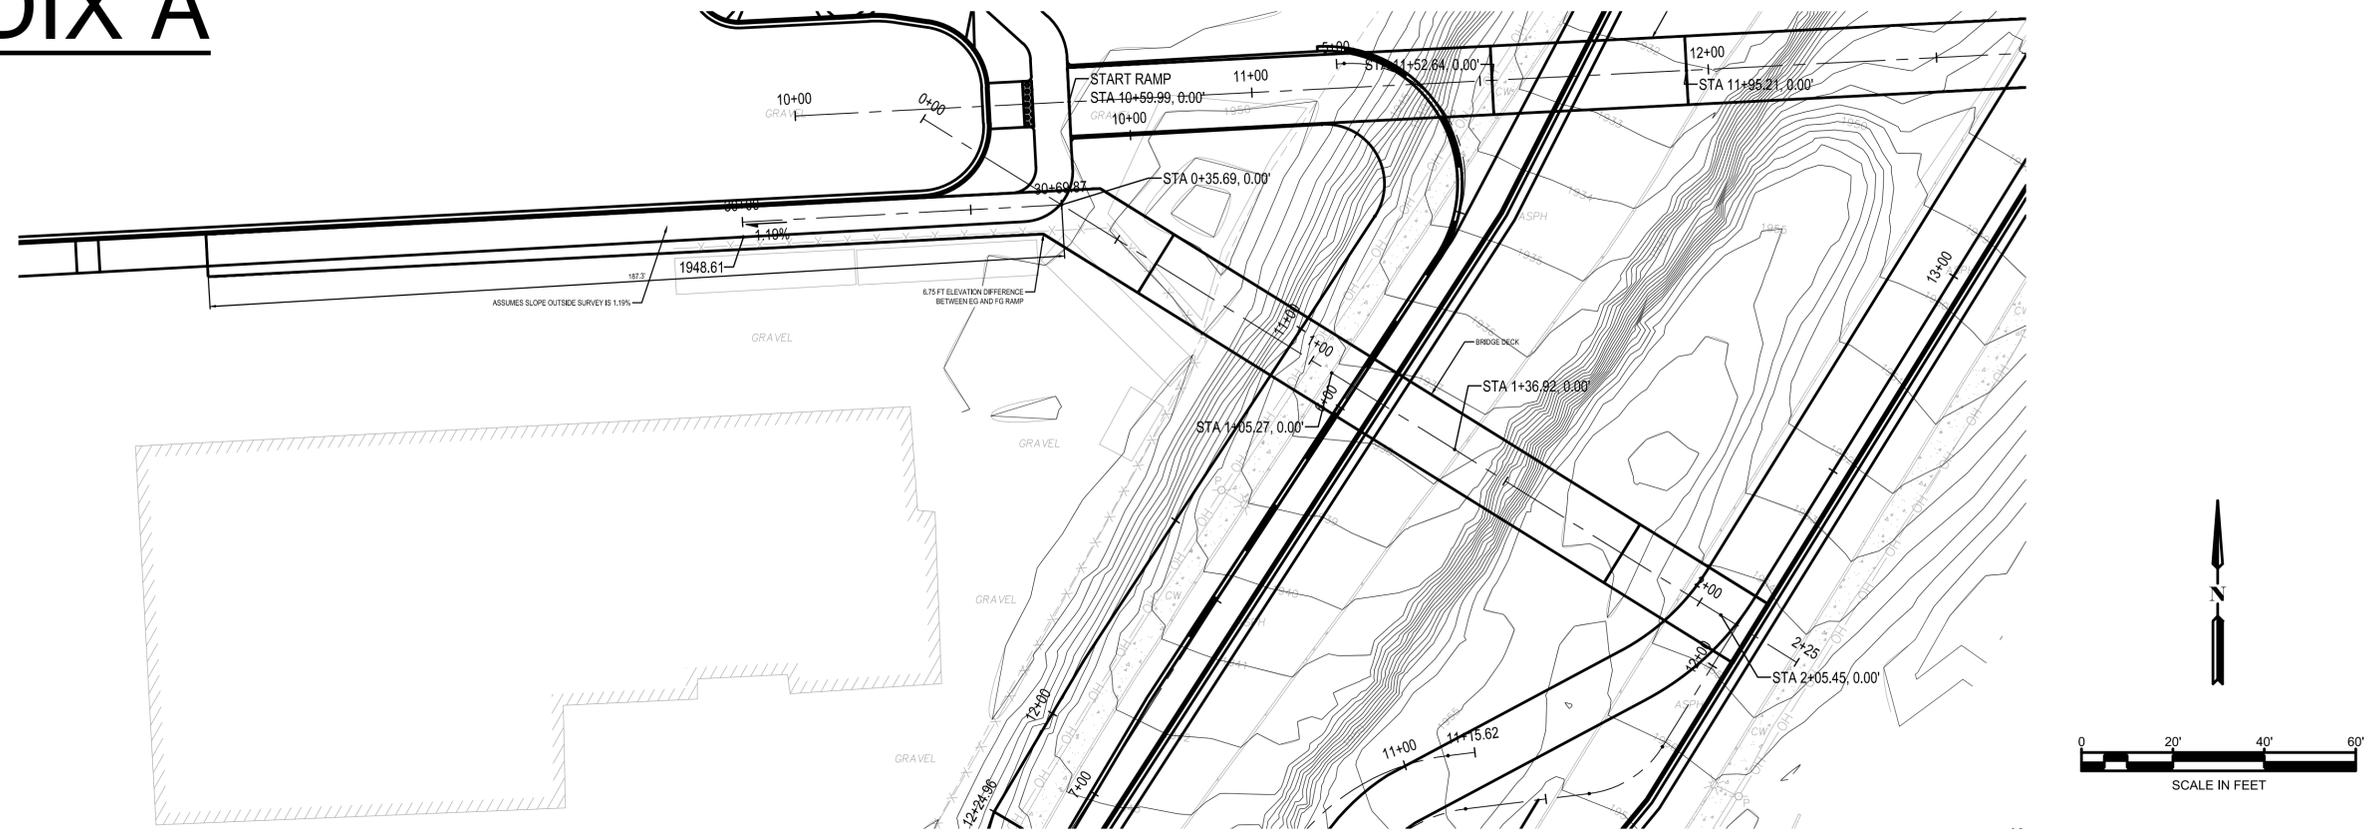

PACIFIC AVENUE GREENWAY PHASE 2  
 PACIFIC AVENUE TO S SPRAGUE WAY BRIDGE OPTION  
 6/18/2025