


PACIFIC AVENUE GREENWAY PHASE 2

SPOKANE, WASHINGTON


PROJECT #2023-1210

PACIFIC AVENUE, S SHERMAN STREET TO S PERRY STREET

INDEX OF DRAWINGS			
DISCIPLINE	SHEET NUMBER	SHEET TITLE	DRAWING NUMBER
GENERAL	1	COVER SHEET	CV01
CIVIL	2-9	PAVING PLANS	PV01-PV08
CIVIL	10-12	UTILITY PLANS	UT01-UT03
CIVIL	13-15	DRAINAGE PLANS	DR01-DR03
CIVIL	16-24	SIGNING AND STRIPING PLANS	TP01-TP09
STRUCTURES	25-27	WALL DETAILS	WL01-WL03

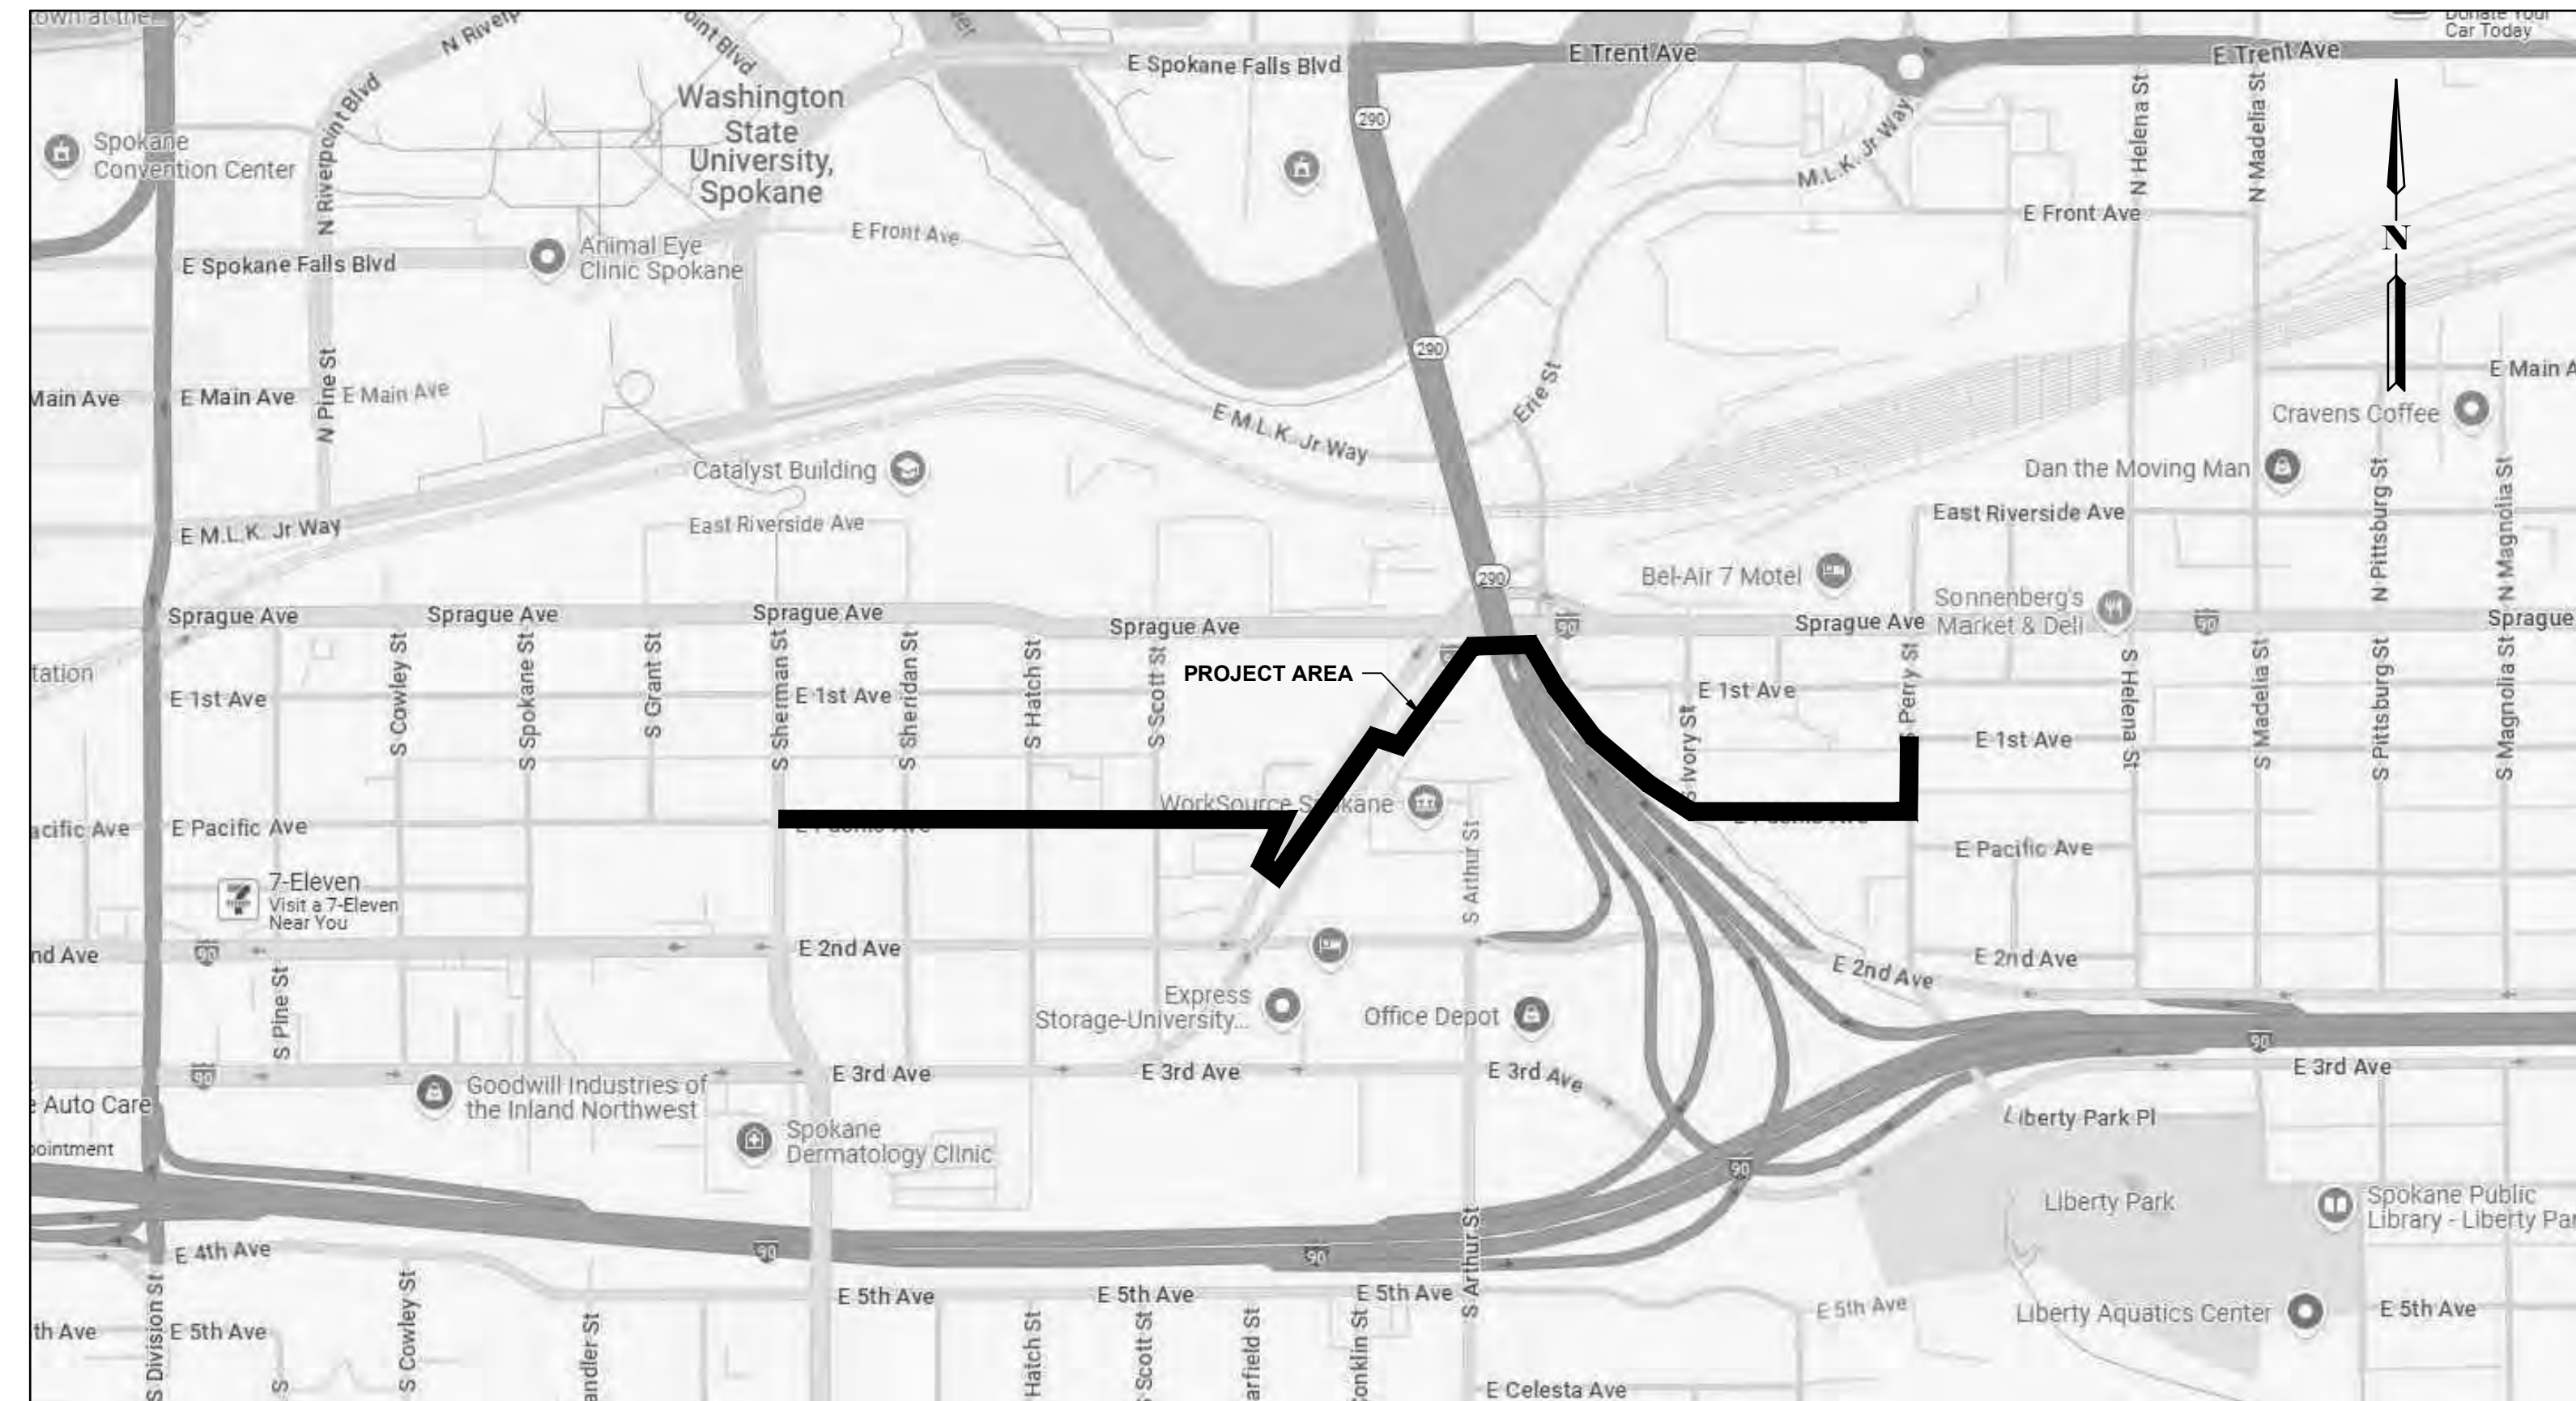

VICINITY MAP
N.T.S.

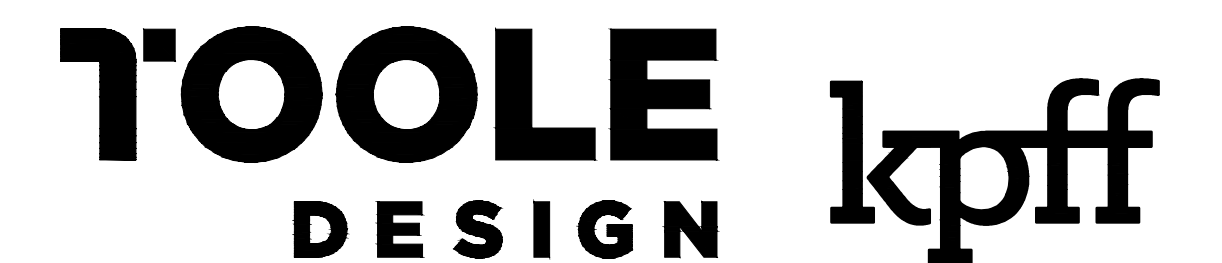

PACIFIC AVENUE GREENWAY PHASE 2

CITY OF SPOKANE

11/27/2024


CV01

COVER SHEET

1 OF 27


PRELIMINARY CONCEPT - NOT FOR CONSTRUCTION

THIS IS A PRELIMINARY CONCEPT. FIELD VERIFICATION, SITE CONDITION ASSESSMENTS, ENGINEERING ANALYSIS AND DESIGN ARE NECESSARY PRIOR TO IMPLEMENTING ANY OF THE RECOMMENDATIONS CONTAINED HEREIN.

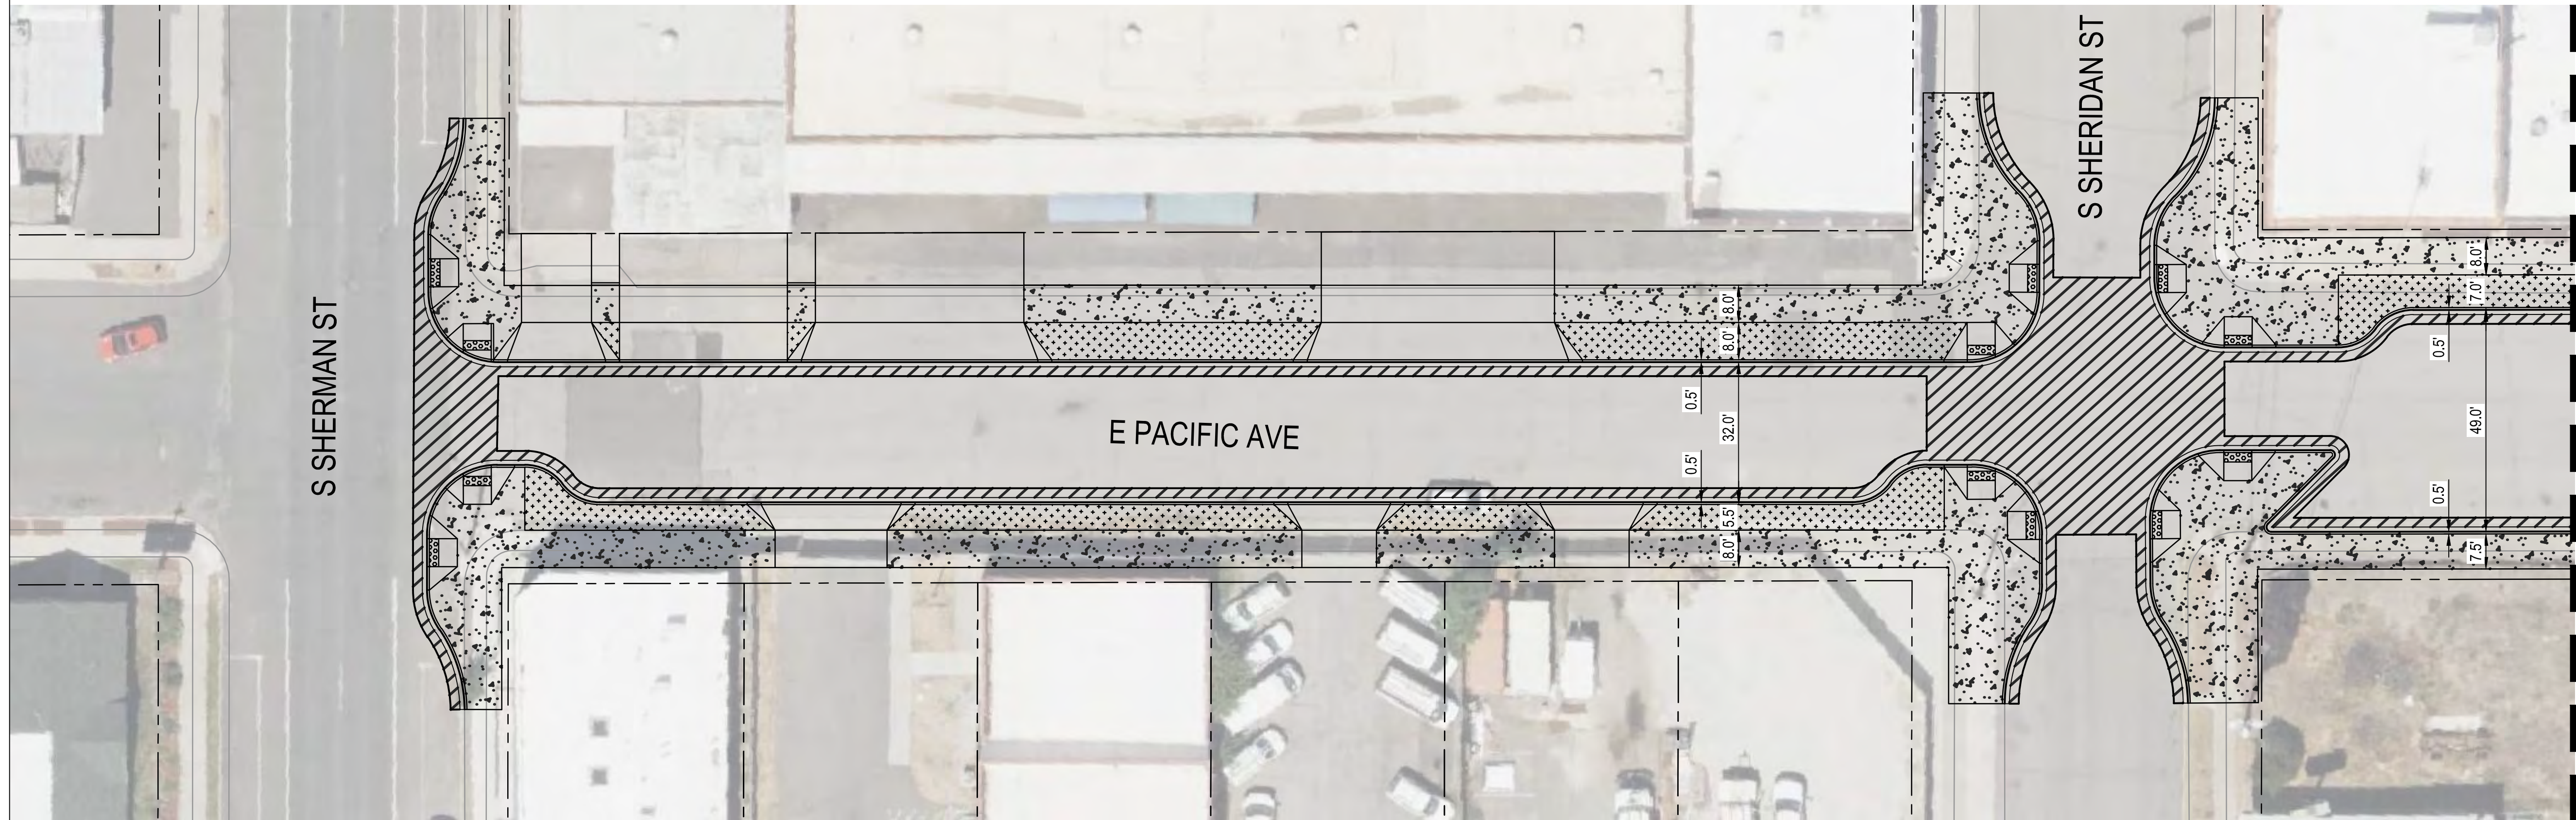

LEGEND

- ROADWAY EDGE
- SIDEWALK CONCRETE
- TRAIL HMA
- ROADWAY HMA
- CEMENT CONCRETE
- TACTILE WARNING STRIP
- LANDSCAPE STRIP
- CURB WALL
- MSE WALL
- CURB RAMP

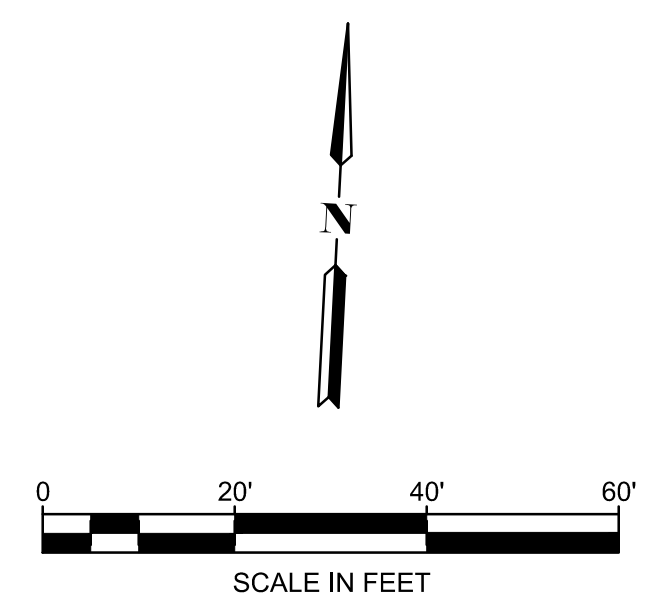

TOOLE DESIGN **kpff**

PACIFIC AVENUE GREENWAY PHASE 2

PAVING PLAN

CITY OF SPOKANE

11/27/2024

PV01

PAVING PLAN


2 OF 27

THIS IS A PRELIMINARY CONCEPT. FIELD VERIFICATION, SITE CONDITION ASSESSMENTS, ENGINEERING ANALYSIS AND DESIGN ARE NECESSARY PRIOR TO IMPLEMENTING ANY OF THE RECOMMENDATIONS CONTAINED HEREIN.

PRELIMINARY CONCEPT - NOT FOR CONSTRUCTION

Z:\2300001-2309999\230751 Spokane Pacific Ave Greenway\CADD\Design\PAG-PV.dwg
11/27/2024


MATCHLINE - SEE SHEET PV01

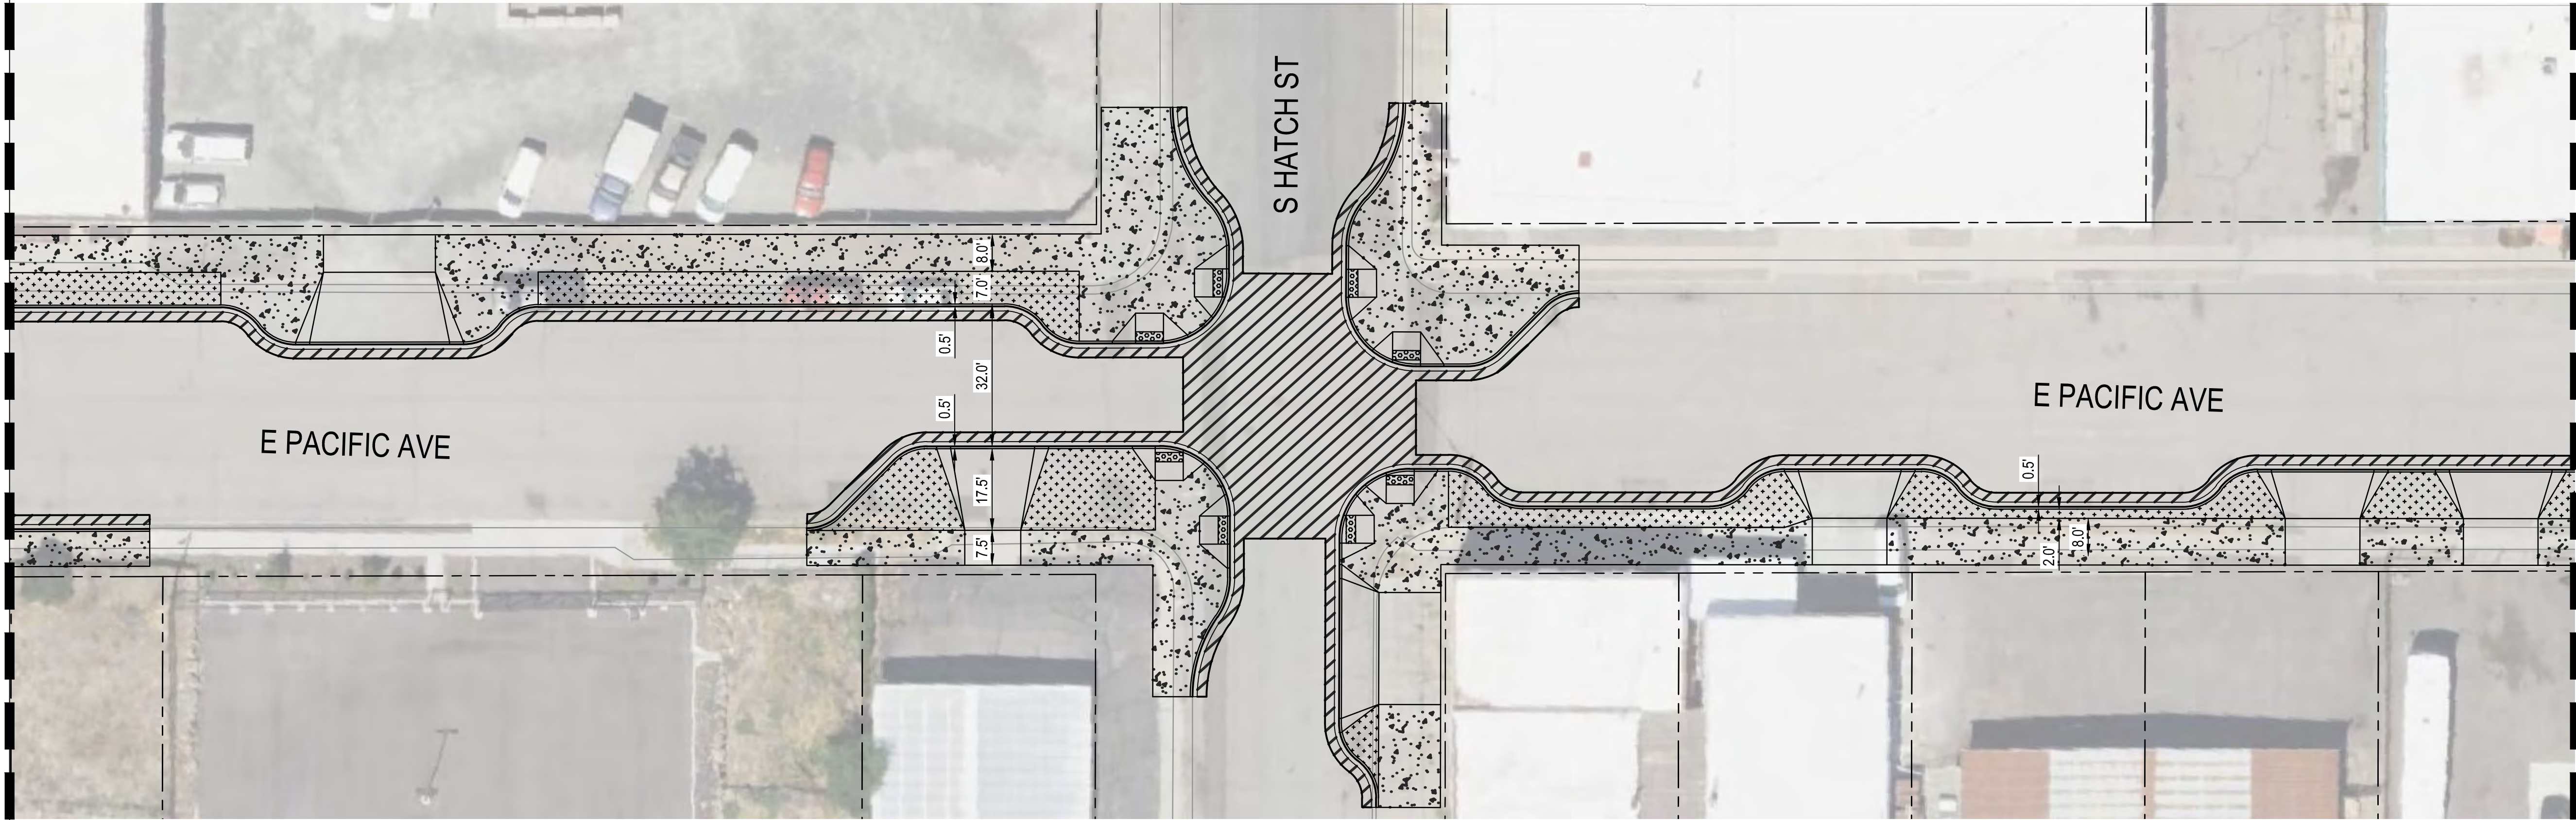

MATCHLINE - SEE SHEET PV03

LEGEND

- ROADWAY EDGE
- SIDEWALK CONCRETE
- TRAIL HMA
- ROADWAY HMA
- CEMENT CONCRETE
- TACTILE WARNING STRIP
- LANDSCAPE STRIP
- CURB WALL
- MSE WALL
- CURB RAMP

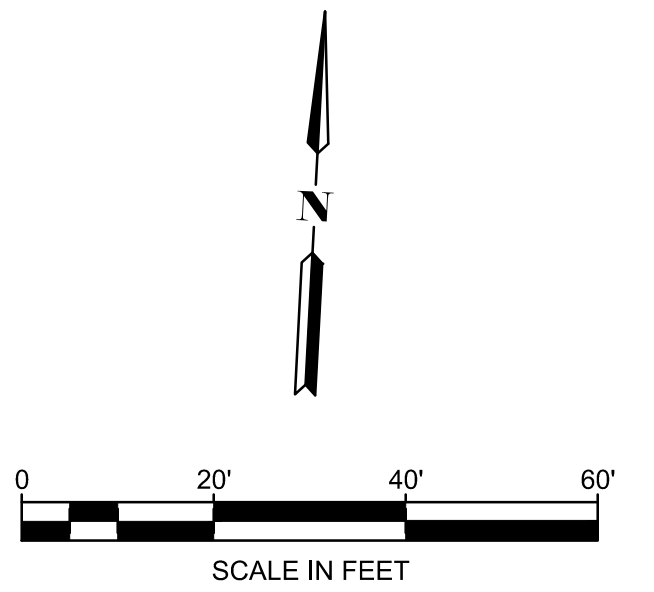

PACIFIC AVENUE GREENWAY PHASE 2

PAVING PLAN

CITY OF SPOKANE

11/27/2024

PV02


PAVING PLAN

3 OF 27

THIS IS A PRELIMINARY CONCEPT. FIELD VERIFICATION, SITE CONDITION ASSESSMENTS, ENGINEERING ANALYSIS AND DESIGN ARE NECESSARY PRIOR TO IMPLEMENTING ANY OF THE RECOMMENDATIONS CONTAINED HEREIN.


PRELIMINARY CONCEPT - NOT FOR CONSTRUCTION

MATCHLINE - SEE SHEET PV02

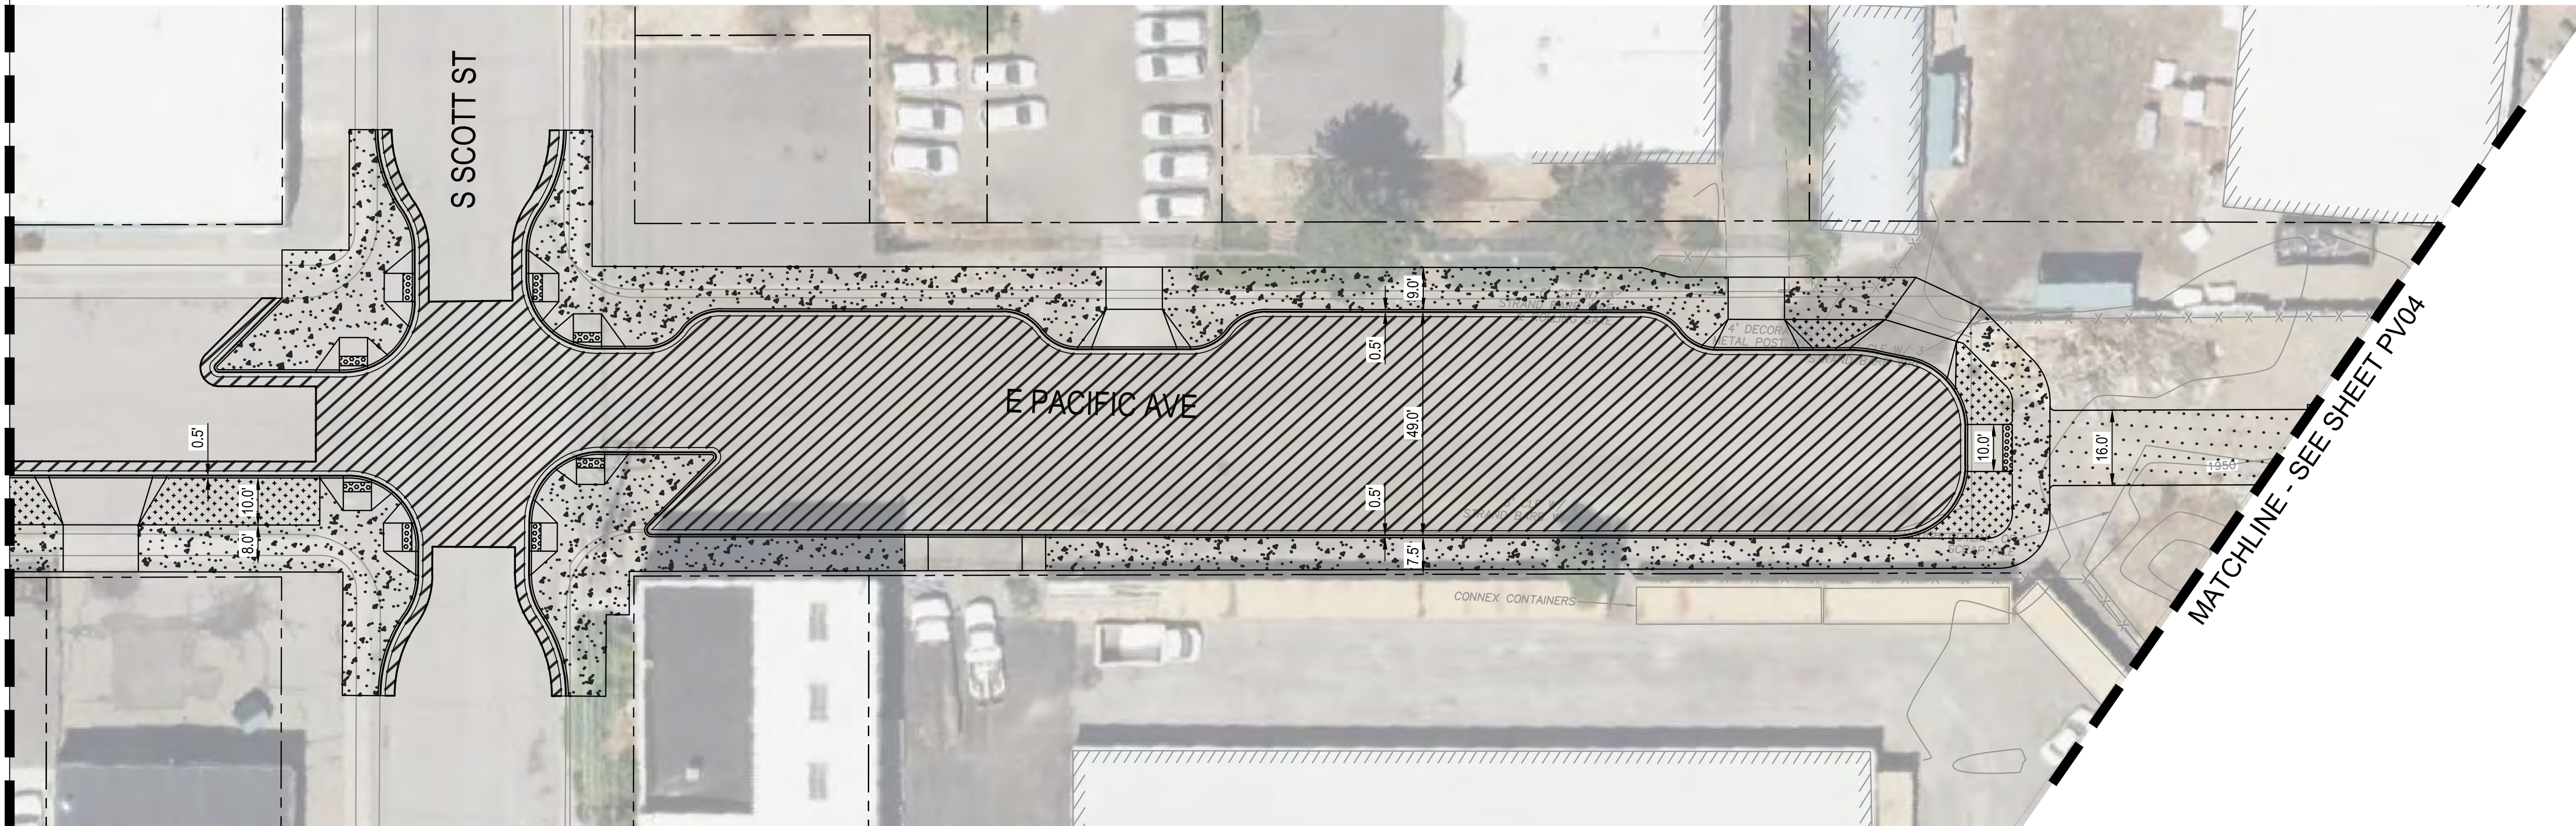

LEGEND

- ROADWAY EDGE
- SIDEWALK CONCRETE
- TRAIL HMA
- ROADWAY HMA
- CEMENT CONCRETE
- TACTILE WARNING STRIP
- LANDSCAPE STRIP
- CURB WALL
- MSE WALL
- CURB RAMP

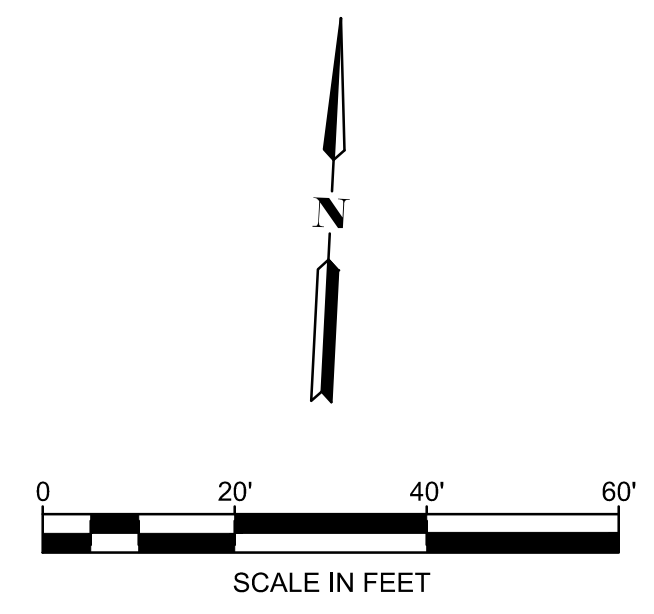

PACIFIC AVENUE GREENWAY PHASE 2

PAVING PLAN

CITY OF SPOKANE

11/27/2024

PV03


PAVING PLAN

4 OF 27



THIS IS A PRELIMINARY CONCEPT. FIELD VERIFICATION, SITE CONDITION ASSESSMENTS, ENGINEERING ANALYSIS AND DESIGN ARE NECESSARY PRIOR TO IMPLEMENTING ANY OF THE RECOMMENDATIONS CONTAINED HEREIN.

PRELIMINARY CONCEPT - NOT FOR CONSTRUCTION

Z:\2300001-2309999\230751 Spokane Pacific Ave Greenway\CADD\Design\PAG-PV.dwg
11/27/2024

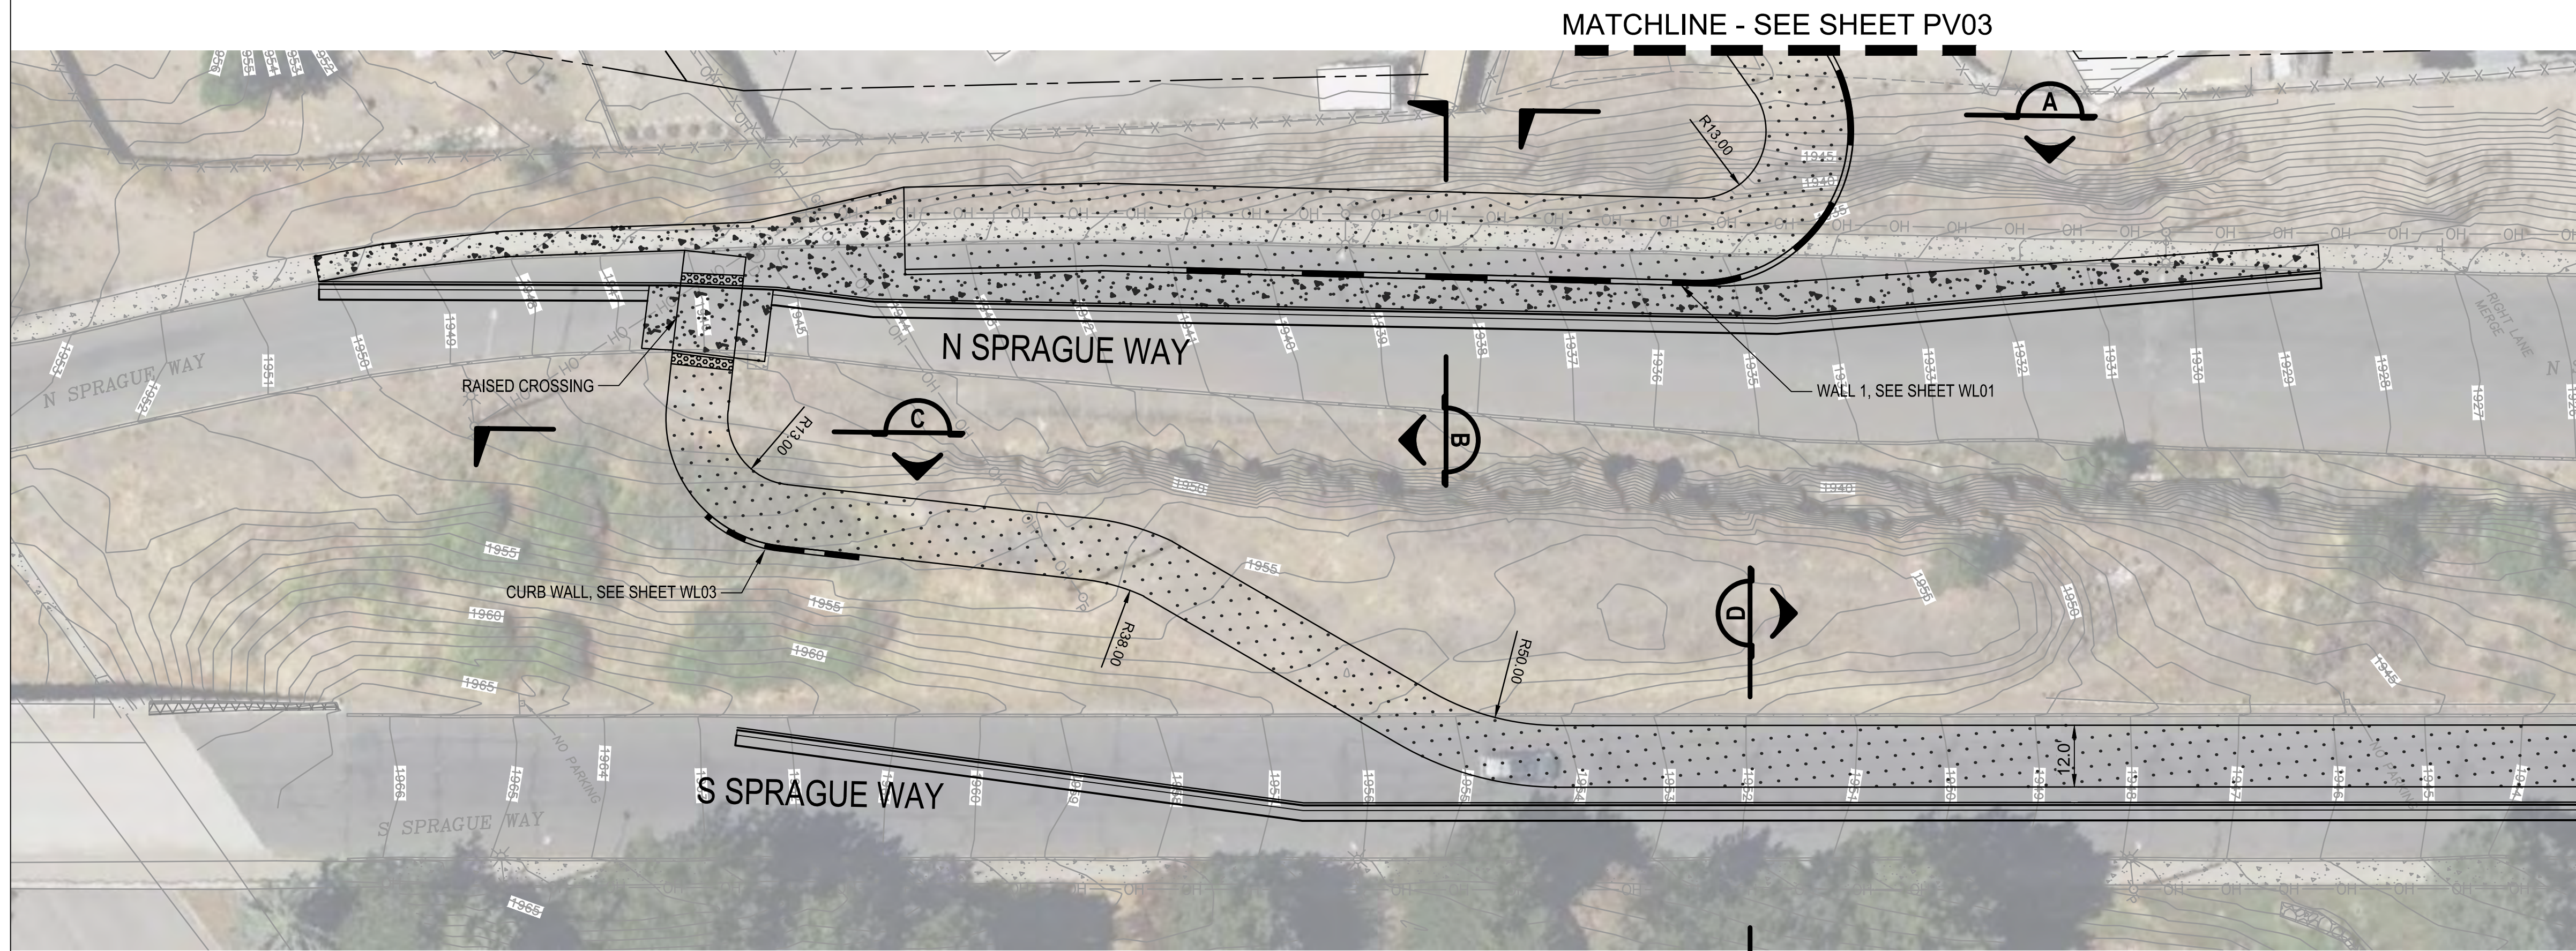

- LEGEND**
- ROADWAY EDGE
 - SIDEWALK CONCRETE
 - TRAIL HMA
 - ROADWAY HMA
 - CEMENT CONCRETE
 - TACTILE WARNING STRIP
 - LANDSCAPE STRIP
 - CURB WALL
 - MSE WALL
 - CURB RAMP

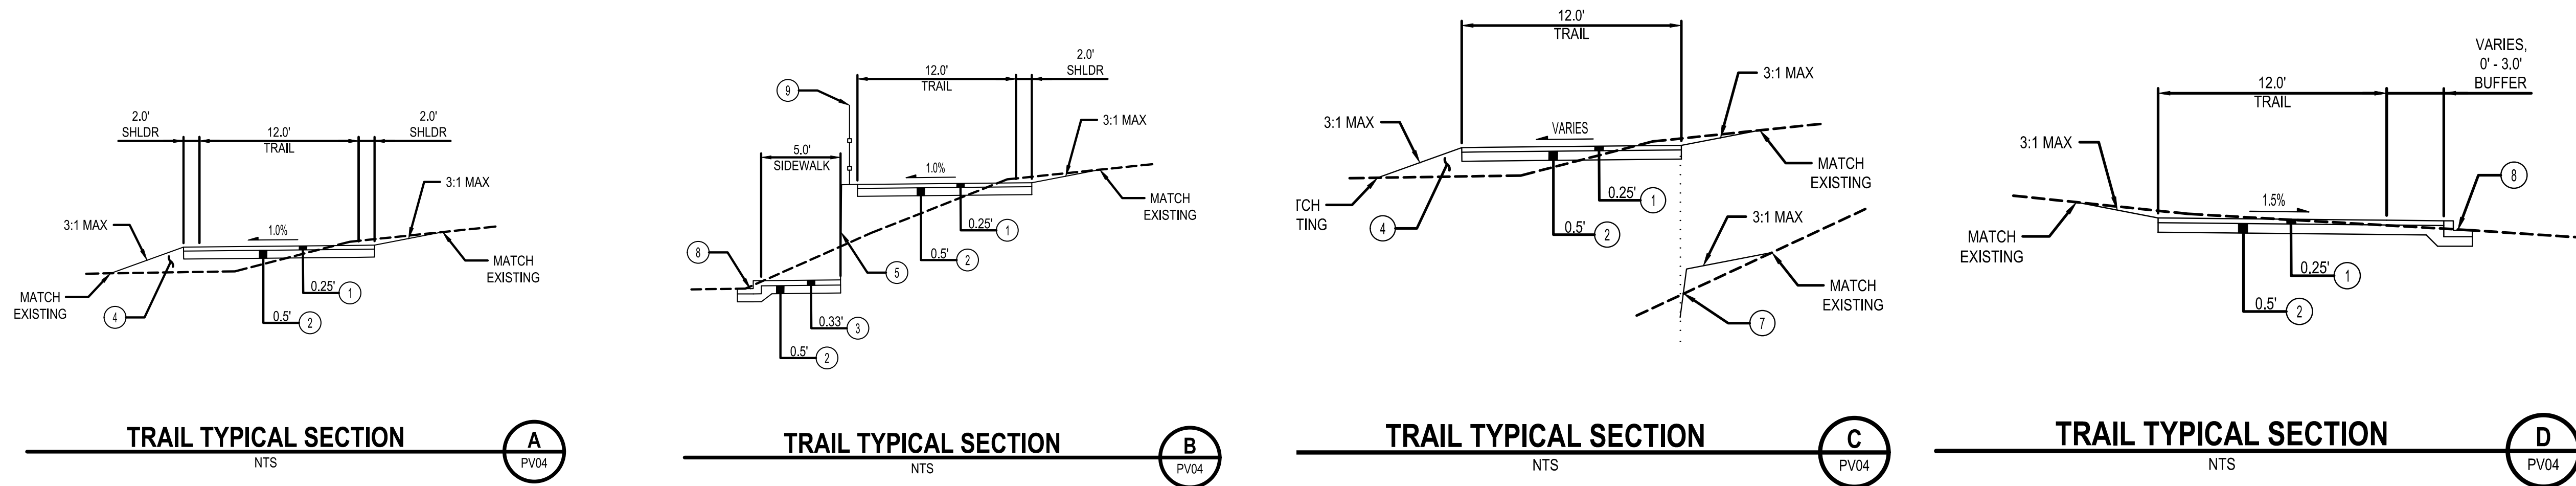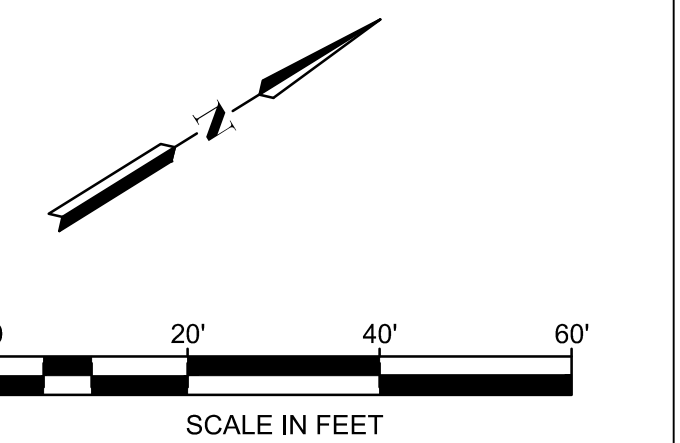

- CONSTRUCTION NOTES**
- 1 HMA CLASS 1/2" PG. 64H-28
 - 2 CRUSHED SURFACING BASE COURSE (CSBC)
 - 3 CEMENT CONCRETE PAVEMENT
 - 4 COMMON BORROW
 - 5 MSE EARTH WALL
 - 6 LIGHTWEIGHT FILL
 - 7 CURB WALL
 - 8 CEMENT CONCRETE CURB AND GUTTER
 - 9 SAFETY RAILING

TOOLE DESIGN **kpff**

THIS IS A PRELIMINARY CONCEPT. FIELD VERIFICATION, SITE CONDITION ASSESSMENTS, ENGINEERING ANALYSIS AND DESIGN ARE NECESSARY PRIOR TO IMPLEMENTING ANY OF THE RECOMMENDATIONS CONTAINED HEREIN.

PACIFIC AVENUE GREENWAY PHASE 2

PAVING PLAN CITY OF SPOKANE


11/27/2024

PV04 PAVING PLAN 5 OF 27

PRELIMINARY CONCEPT - NOT FOR CONSTRUCTION



Z:\2300001-2309999\230751 Spokane Pacific Ave Greenway\CADD\Design\PAVING PLAN.dwg 11/27/2024

MATCHLINE - SEE SHEET PV04

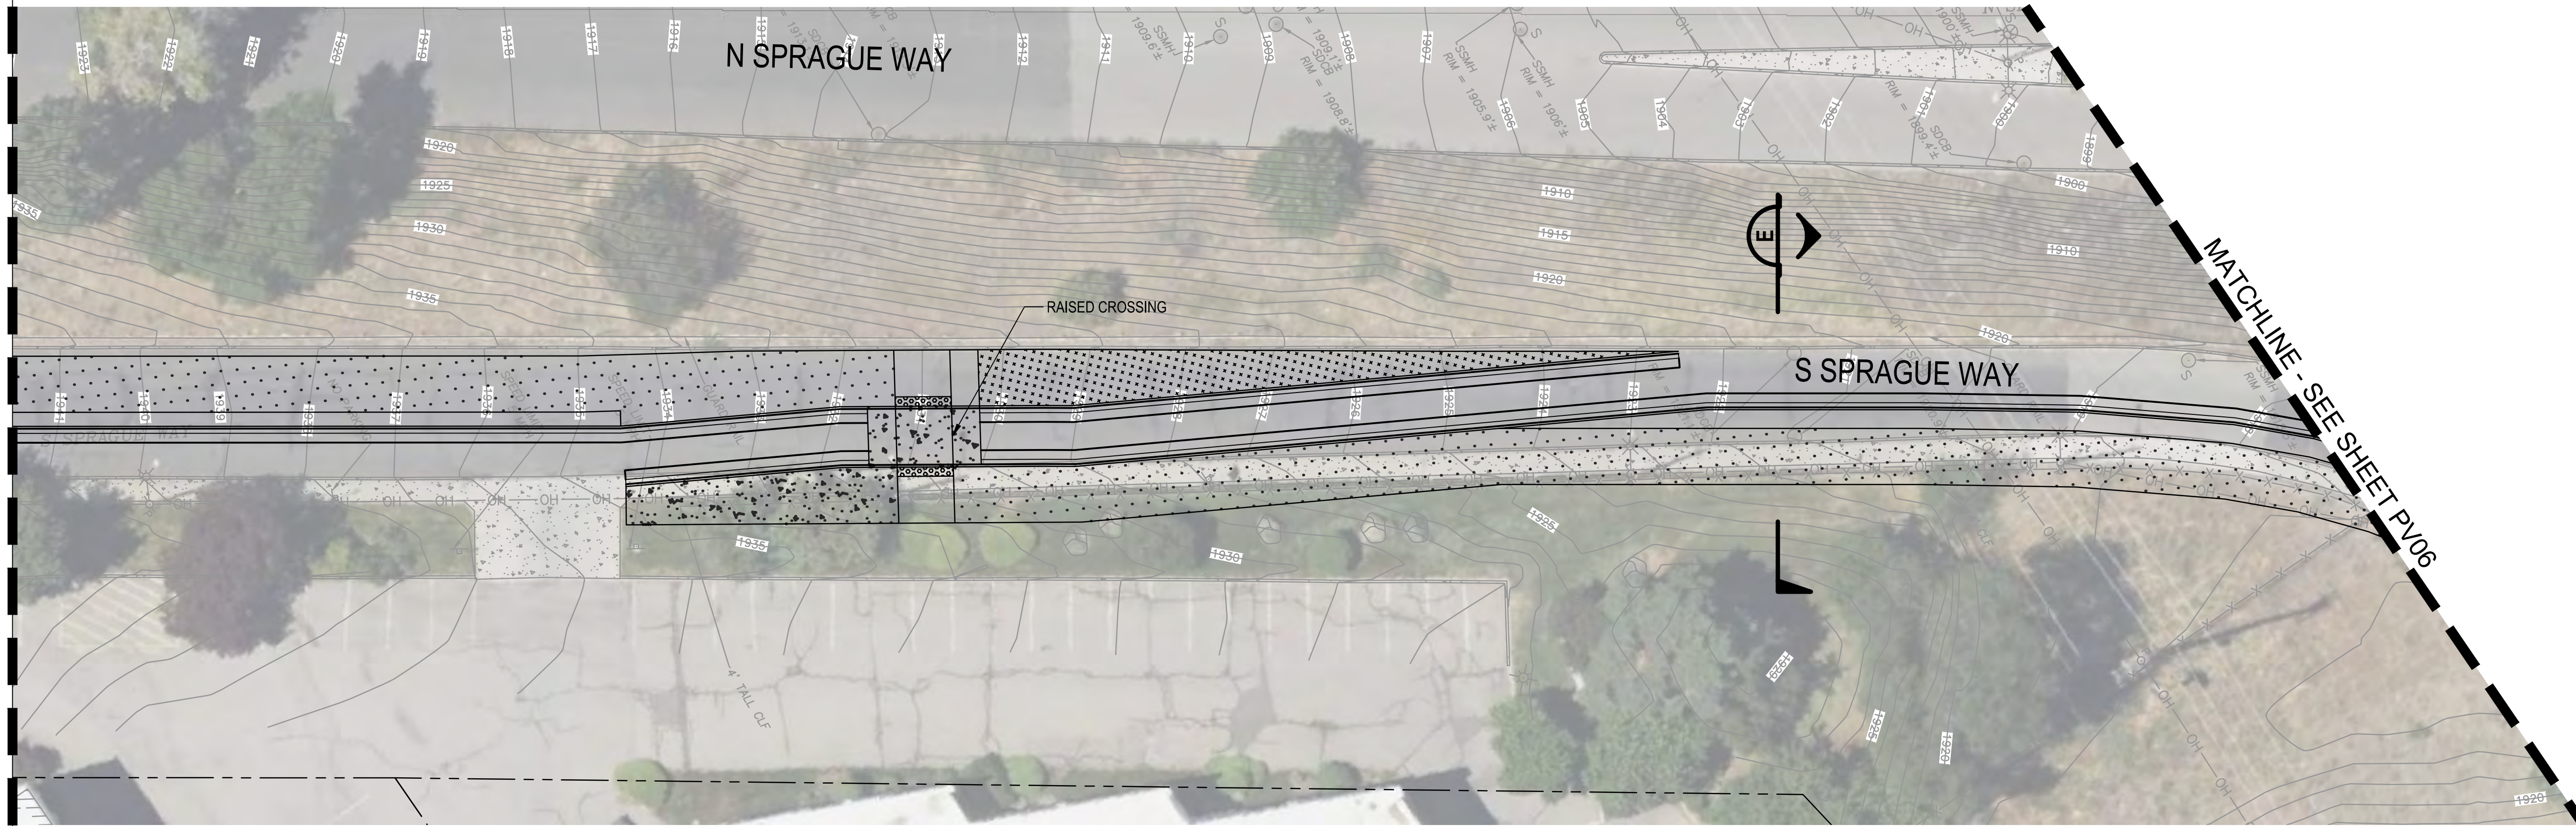

LEGEND

- ROADWAY EDGE
- SIDEWALK CONCRETE
- TRAIL HMA
- ROADWAY HMA
- CEMENT CONCRETE
- TACTILE WARNING STRIP
- LANDSCAPE STRIP
- CURB WALL
- MSE WALL
- CURB RAMP

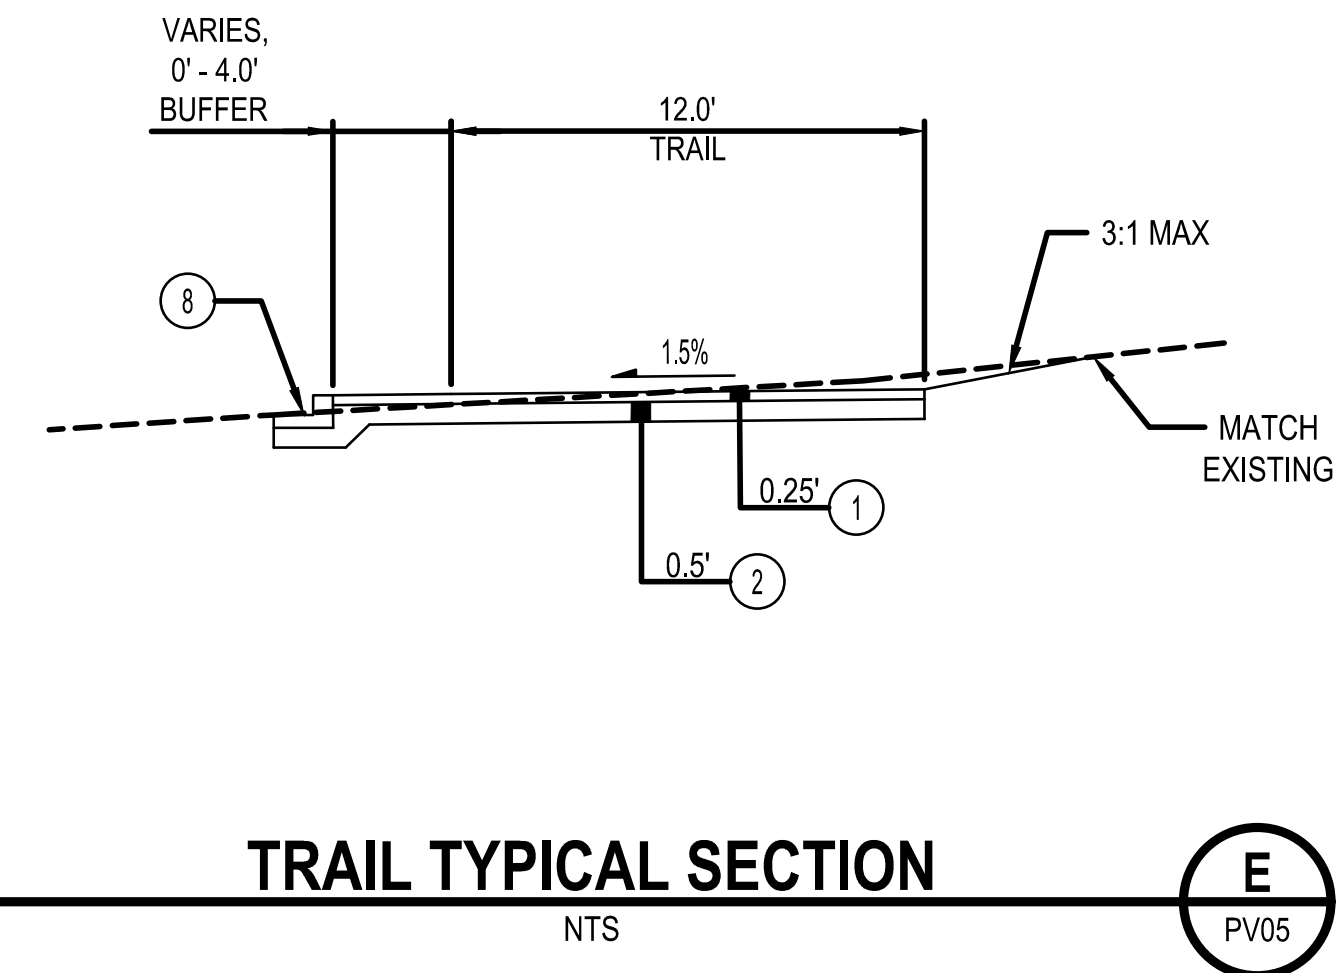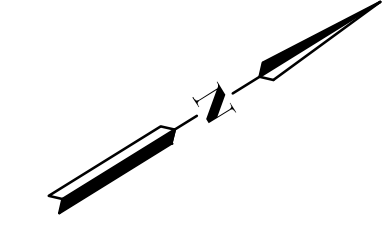

CONSTRUCTION NOTES

- 1 HMA CLASS 1/2" PG. 64H-28
- 2 CRUSHED SURFACING BASE COURSE (CSBC)
- 3 CEMENT CONCRETE PAVEMENT
- 4 COMMON BORROW
- 5 MSE EARTH WALL
- 6 LIGHTWEIGHT FILL
- 7 CURB WALL
- 8 CEMENT CONCRETE CURB AND GUTTER
- 9 SAFETY RAILING



PACIFIC AVENUE GREENWAY PHASE 2

PAVING PLAN

CITY OF SPOKANE


11/27/2024

PV05
PAVING PLAN
6 OF 27

THIS IS A PRELIMINARY CONCEPT. FIELD VERIFICATION, SITE CONDITION ASSESSMENTS, ENGINEERING ANALYSIS AND DESIGN ARE NECESSARY PRIOR TO IMPLEMENTING ANY OF THE RECOMMENDATIONS CONTAINED HEREIN.


PRELIMINARY CONCEPT - NOT FOR CONSTRUCTION

Z:\2300001-2309999\2300751 Spokane Pacific Ave Greenway\CADD\Design\PAVING PLAN.dwg
11/27/2024

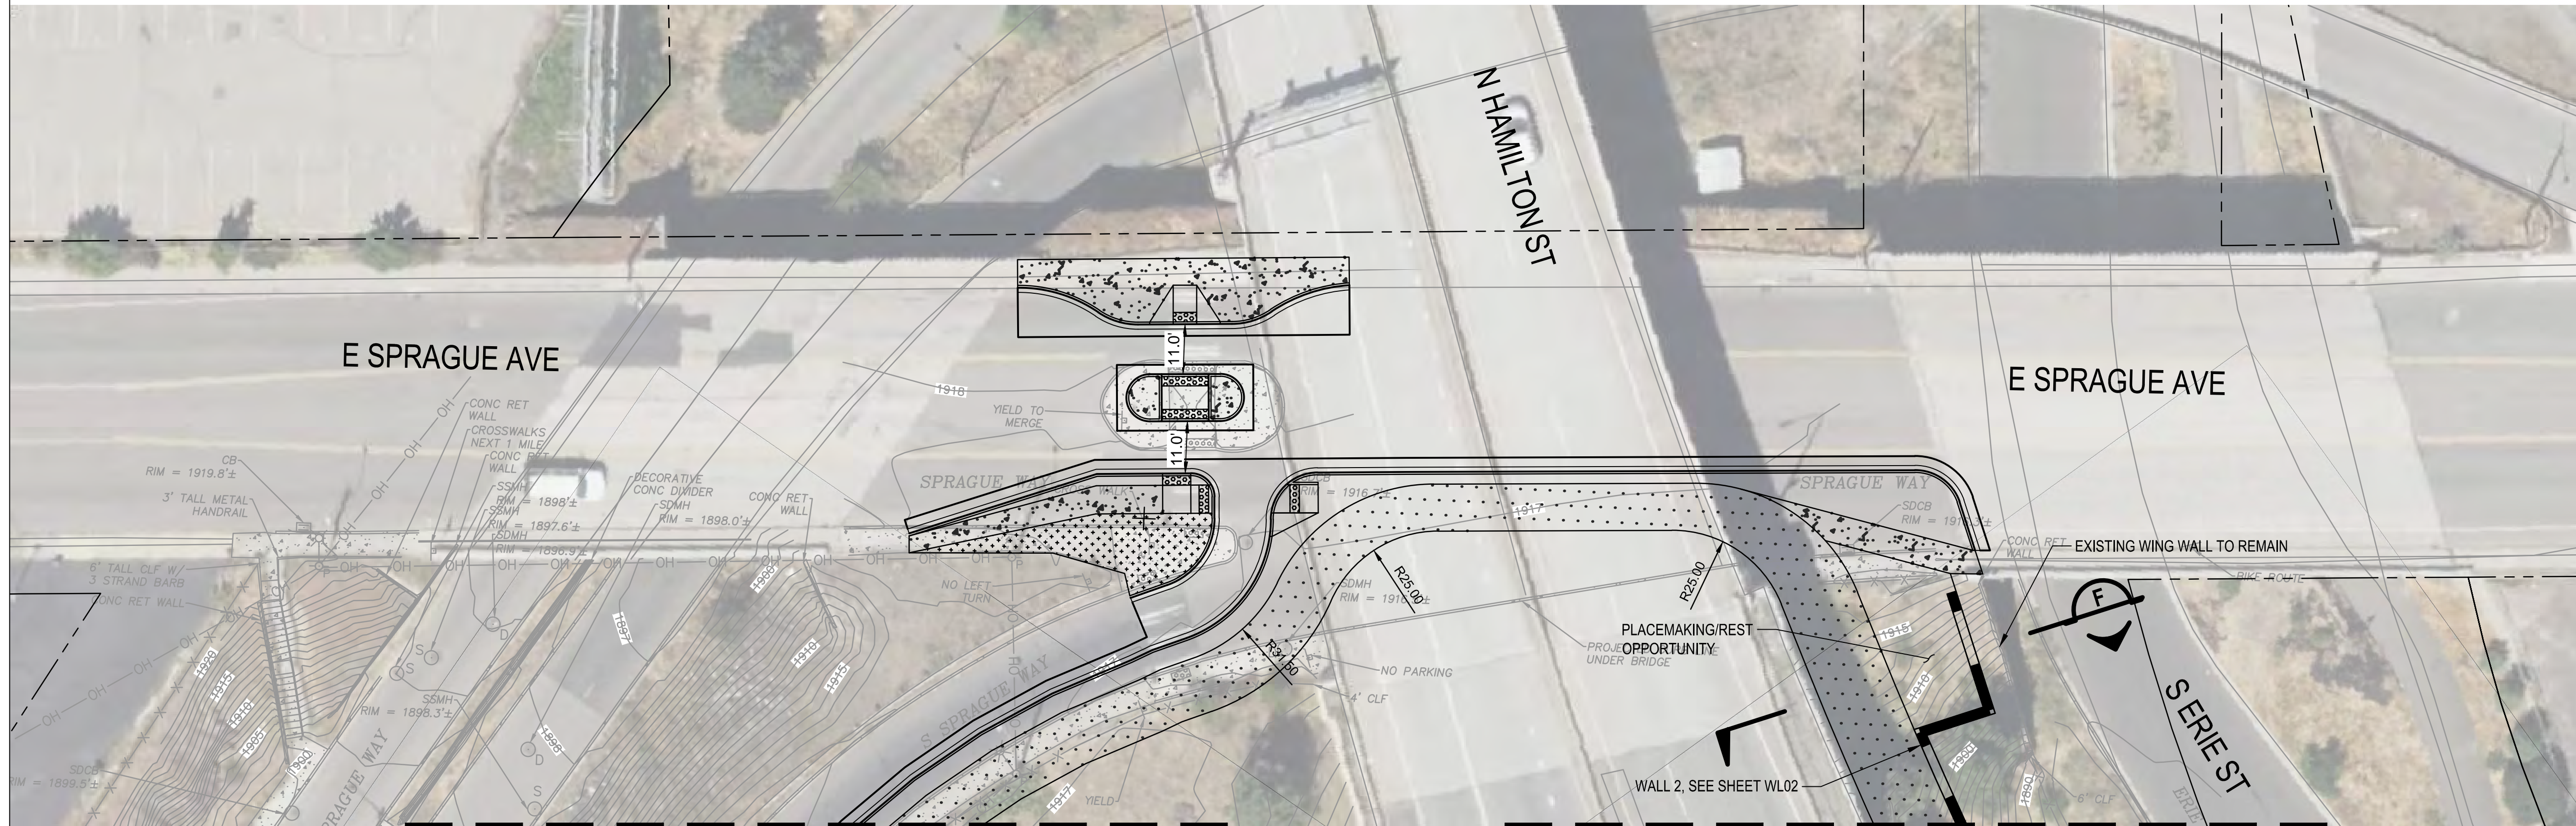

LEGEND

- ROADWAY EDGE
- SIDEWALK CONCRETE
- TRAIL HMA
- ROADWAY HMA
- CEMENT CONCRETE
- TACTILE WARNING STRIP
- LANDSCAPE STRIP
- CURB WALL
- MSE WALL
- CURB RAMP

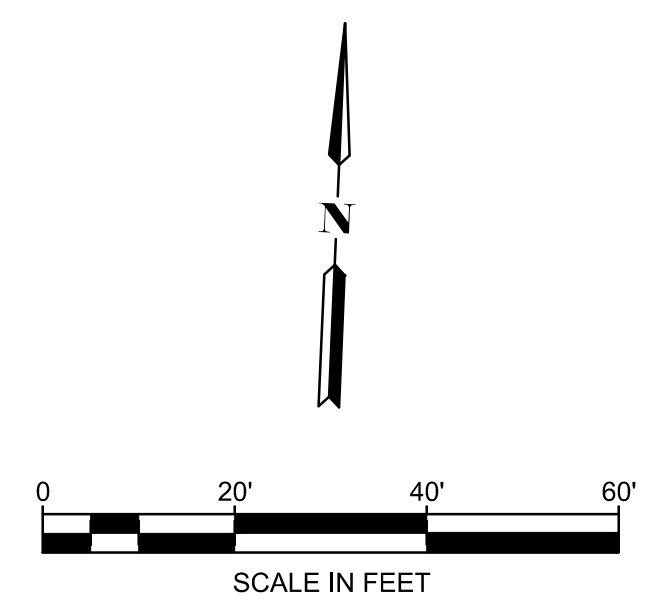


MATCHLINE - SEE SHEET PV05

MATCHLINE - SEE SHEET PV07

CONSTRUCTION NOTES


- ① HMA CLASS 1/2" PG. 64H-28
- ② CRUSHED SURFACING BASE COURSE (CSBC)
- ③ CEMENT CONCRETE PAVEMENT
- ④ COMMON BORROW
- ⑤ MSE EARTH WALL
- ⑥ LIGHTWEIGHT FILL
- ⑦ CURB WALL
- ⑧ CEMENT CONCRETE CURB AND GUTTER
- ⑨ SAFETY RAILING

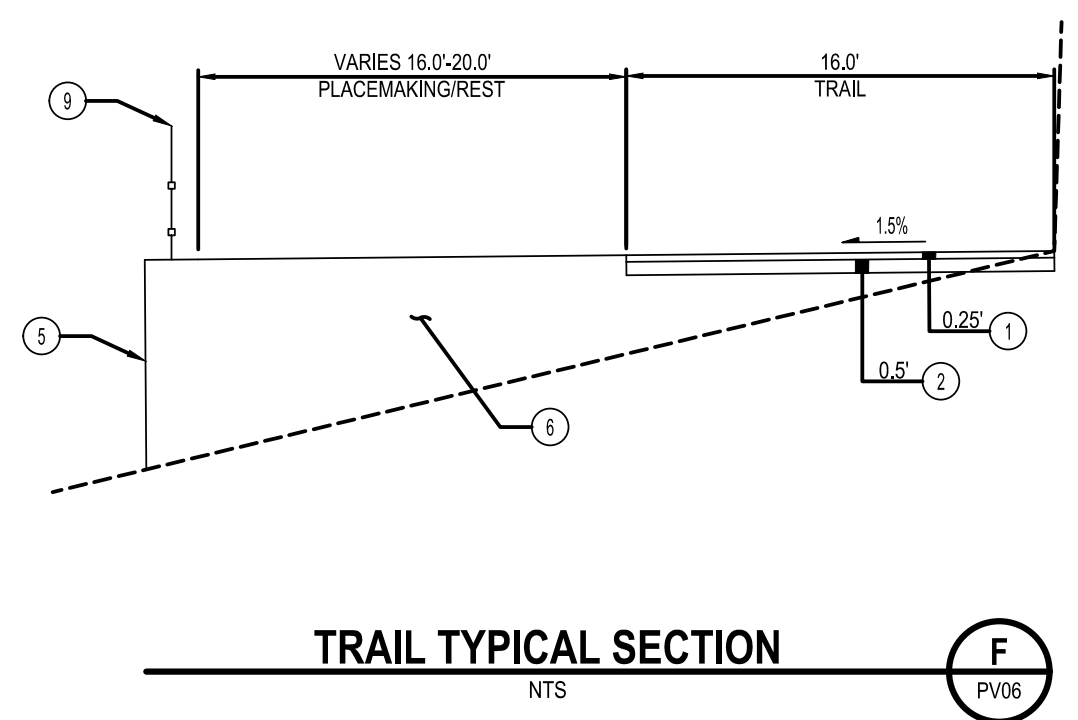

THIS IS A PRELIMINARY CONCEPT. FIELD VERIFICATION, SITE CONDITION ASSESSMENTS, ENGINEERING ANALYSIS AND DESIGN ARE NECESSARY PRIOR TO IMPLEMENTING ANY OF THE RECOMMENDATIONS CONTAINED HEREIN.


TOOLE DESIGN **kpff**
PACIFIC AVENUE GREENWAY PHASE 2
 PAVING PLAN CITY OF SPOKANE
11/27/2024

Z:\2300001-2309999\230751 Spokane Pacific Ave Greenway\CADD\Design\PAVING\06 11/27/2024

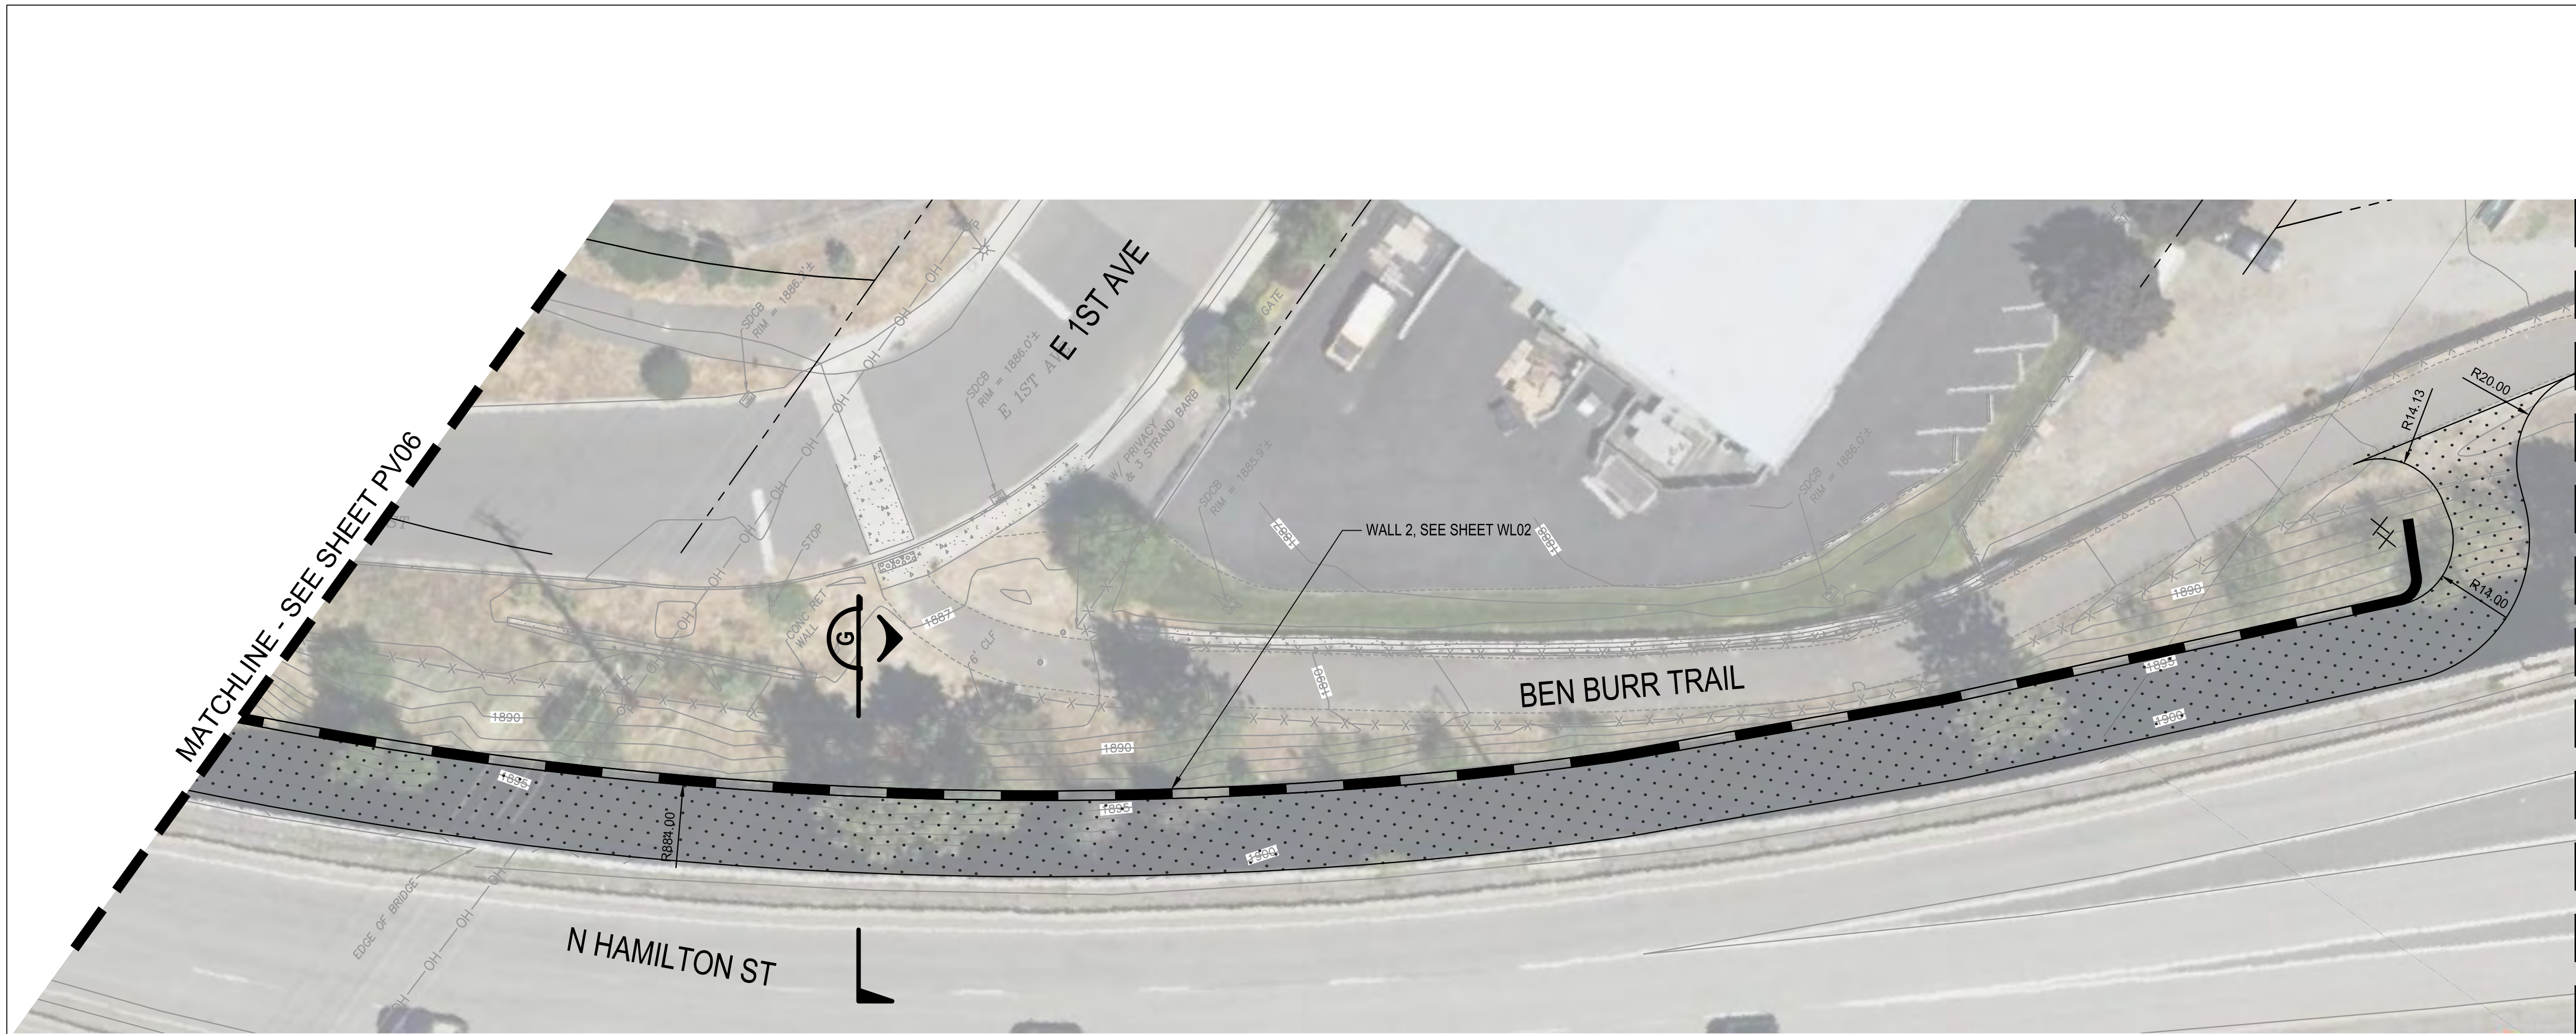


LEGEND

- ROADWAY EDGE
- SIDEWALK CONCRETE
- TRAIL HMA
- ROADWAY HMA
- CEMENT CONCRETE
- TACTILE WARNING STRIP
- LANDSCAPE STRIP
- CURB WALL
- MSE WALL
- CURB RAMP

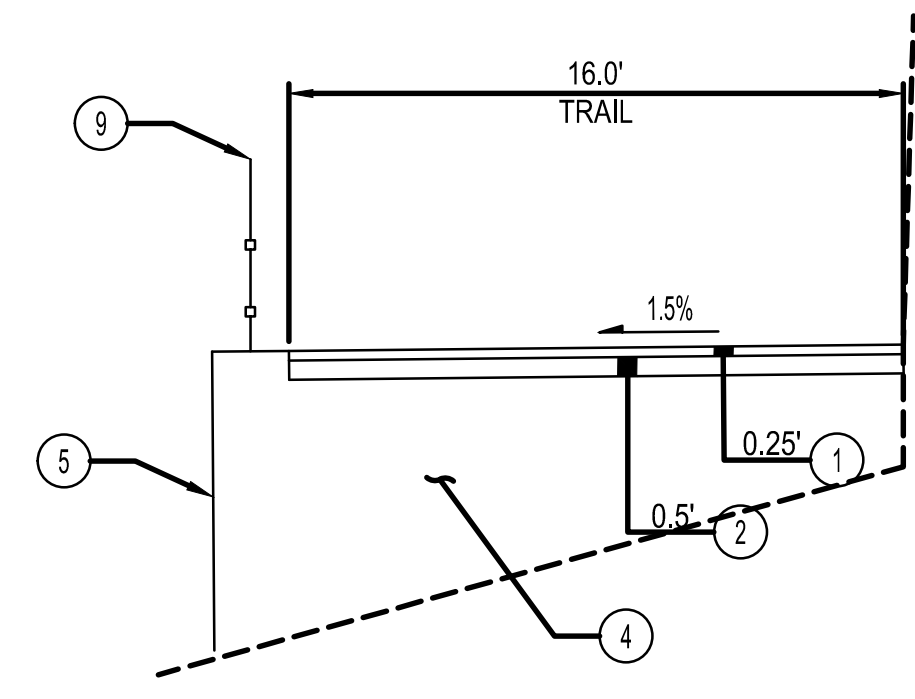

TRAIL TYPICAL SECTION

NTS

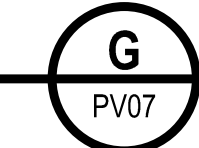

CONSTRUCTION NOTES

- ① HMA CLASS 1/2" PG. 64H-28
- ② CRUSHED SURFACING BASE COURSE (CSBC)
- ③ CEMENT CONCRETE PAVEMENT
- ④ COMMON BORROW
- ⑤ MSE EARTH WALL
- ⑥ LIGHTWEIGHT FILL
- ⑦ CURB WALL
- ⑧ CEMENT CONCRETE CURB AND GUTTER
- ⑨ SAFETY RAILING



PACIFIC AVENUE GREENWAY PHASE 2

PAVING PLAN

CITY OF SPOKANE

11/27/2024

PV07


PAVING PLAN

8 OF 27

PRELIMINARY CONCEPT - NOT FOR CONSTRUCTION


THIS IS A PRELIMINARY CONCEPT. FIELD VERIFICATION, SITE CONDITION ASSESSMENTS, ENGINEERING ANALYSIS AND DESIGN ARE NECESSARY PRIOR TO IMPLEMENTING ANY OF THE RECOMMENDATIONS CONTAINED HEREIN.

Z:\2300001-2309999\2300751 Spokane Pacific Ave Greenway\CADD\Design\PAVING PLAN.dwg
11/27/2024

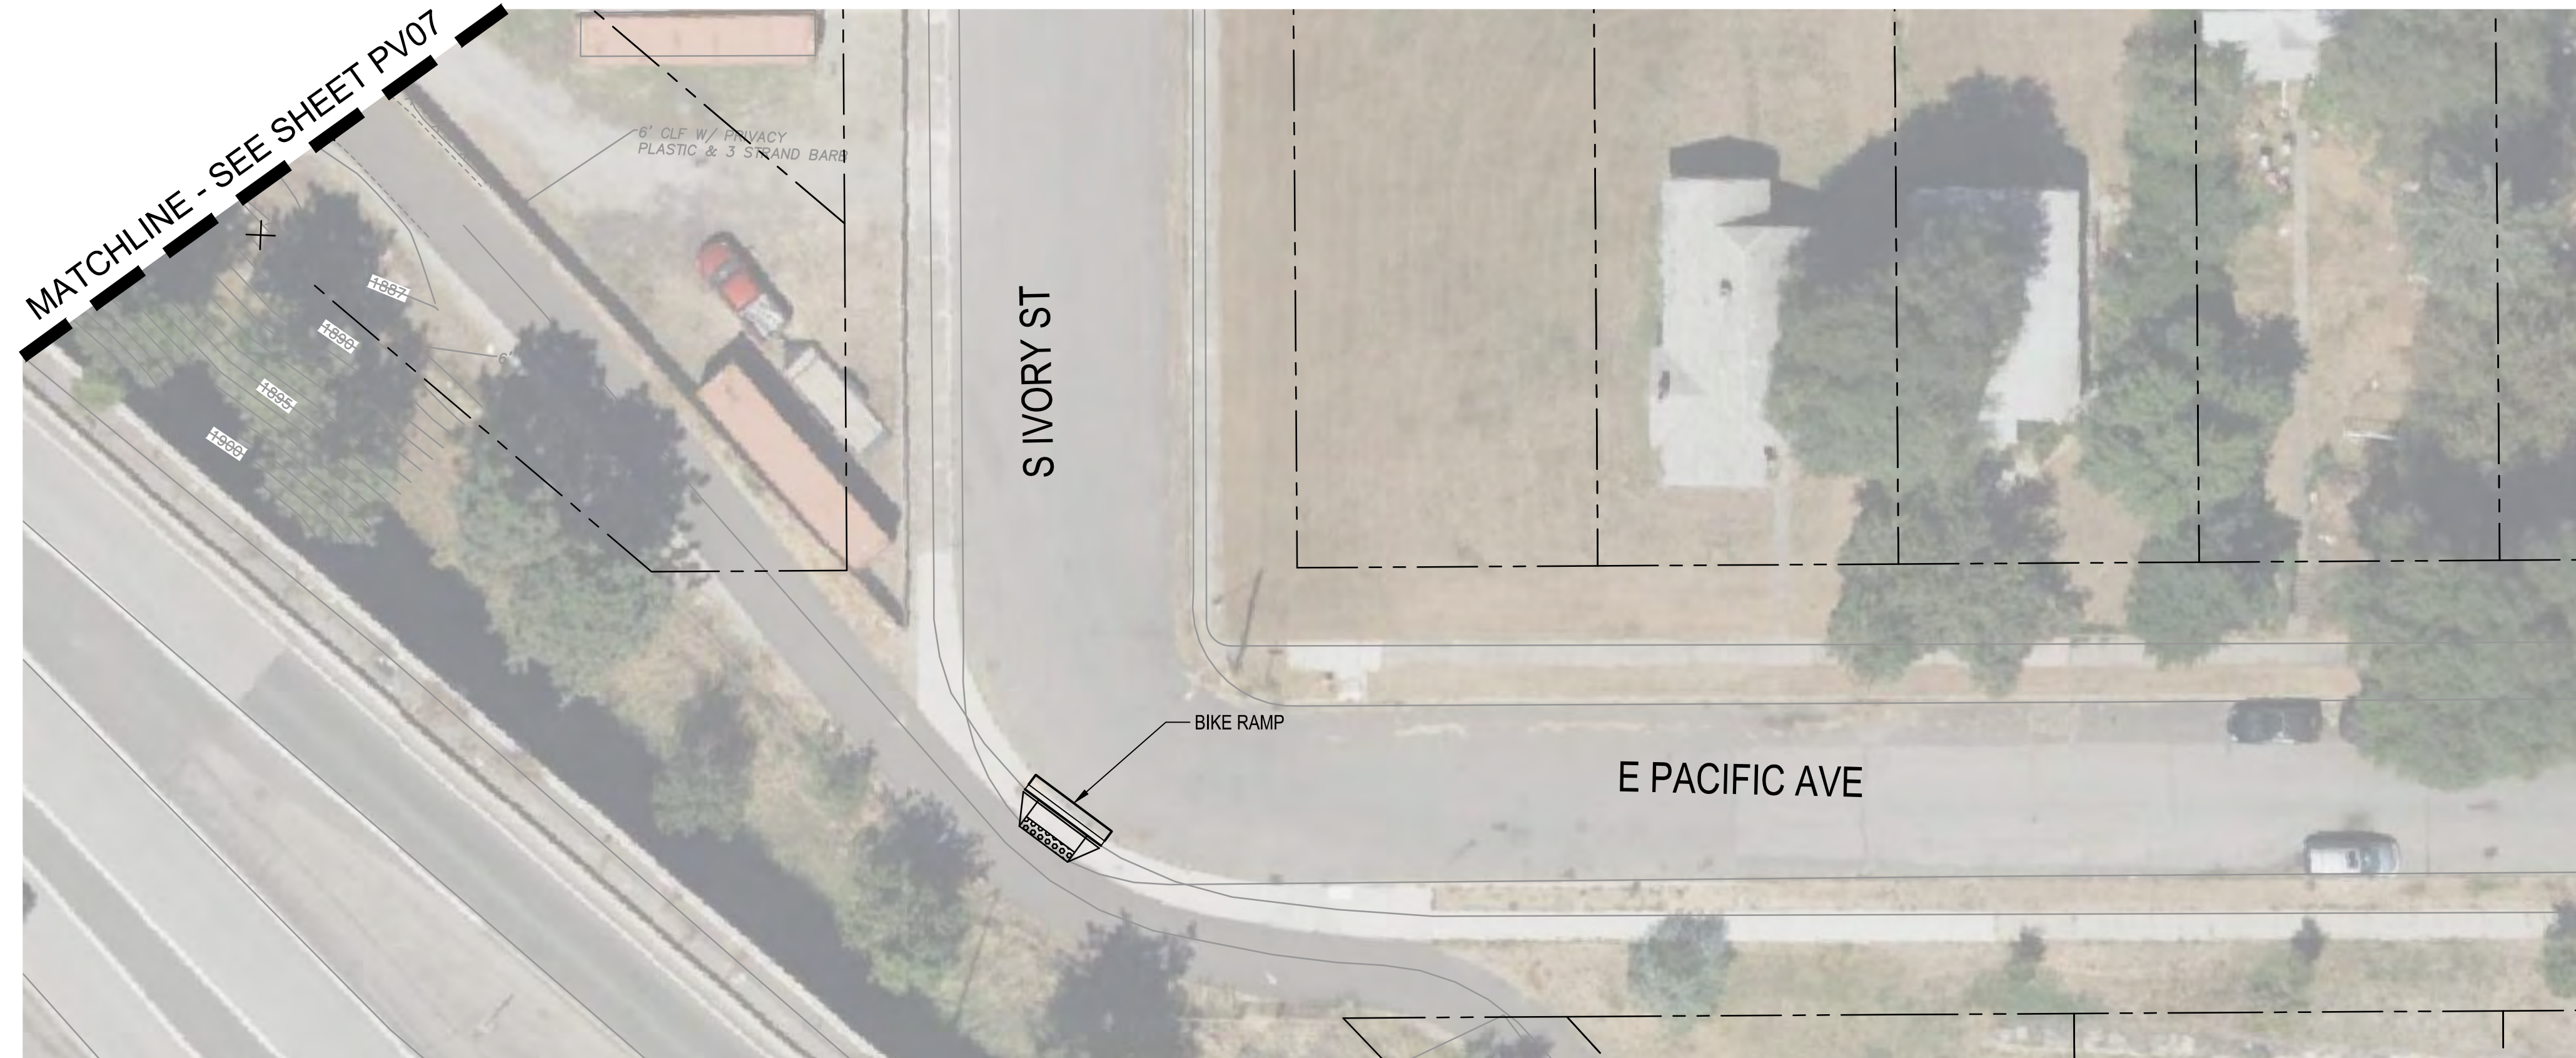

LEGEND

- ROADWAY EDGE
- SIDEWALK CONCRETE
- [Pattern] TRAIL HMA
- [Pattern] ROADWAY HMA
- [Pattern] CEMENT CONCRETE
- [Pattern] TACTILE WARNING STRIP
- [Pattern] LANDSCAPE STRIP
- [Symbol] CURB WALL
- [Symbol] MSE WALL
- [Symbol] CURB RAMP

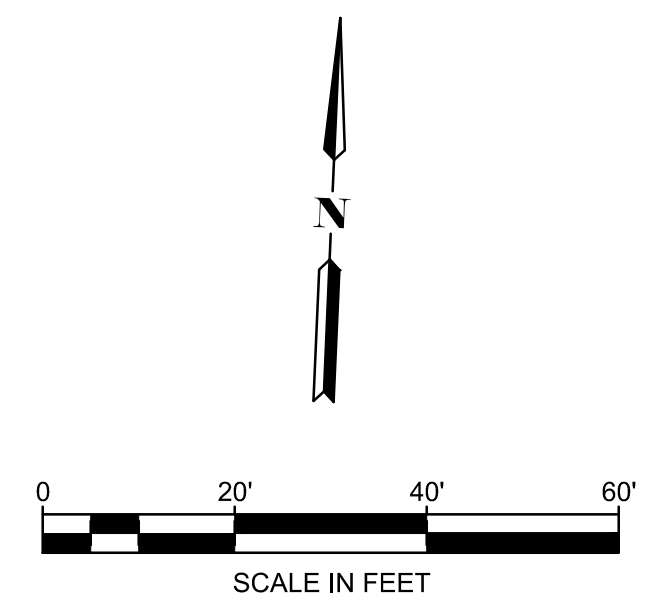

PACIFIC AVENUE GREENWAY PHASE 2

PAVING PLAN

CITY OF SPOKANE

11/27/2024

PV08



PAVING PLAN

9 OF 27

THIS IS A PRELIMINARY CONCEPT. FIELD VERIFICATION, SITE CONDITION ASSESSMENTS, ENGINEERING ANALYSIS AND DESIGN ARE NECESSARY PRIOR TO IMPLEMENTING ANY OF THE RECOMMENDATIONS CONTAINED HEREIN.

PRELIMINARY CONCEPT - NOT FOR CONSTRUCTION

Z:\2300001-2309999\2300751 Spokane Pacific Ave Greenway\CADD\Design\PAG-PV.dwg
11/27/2024

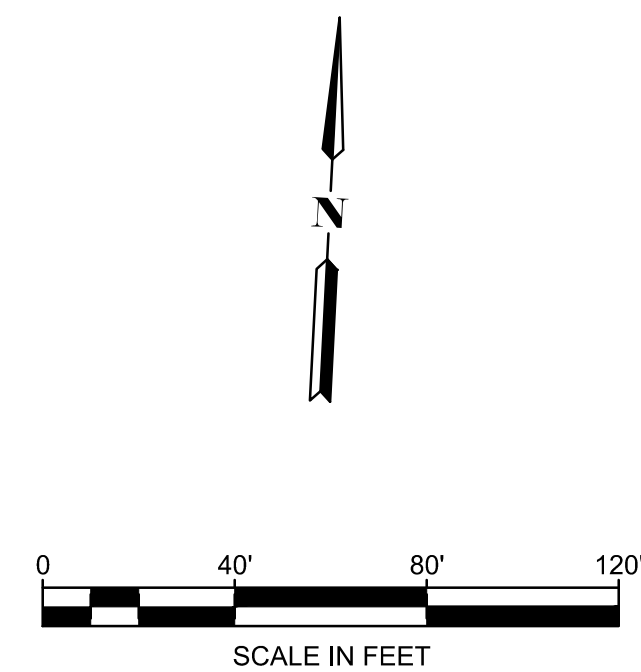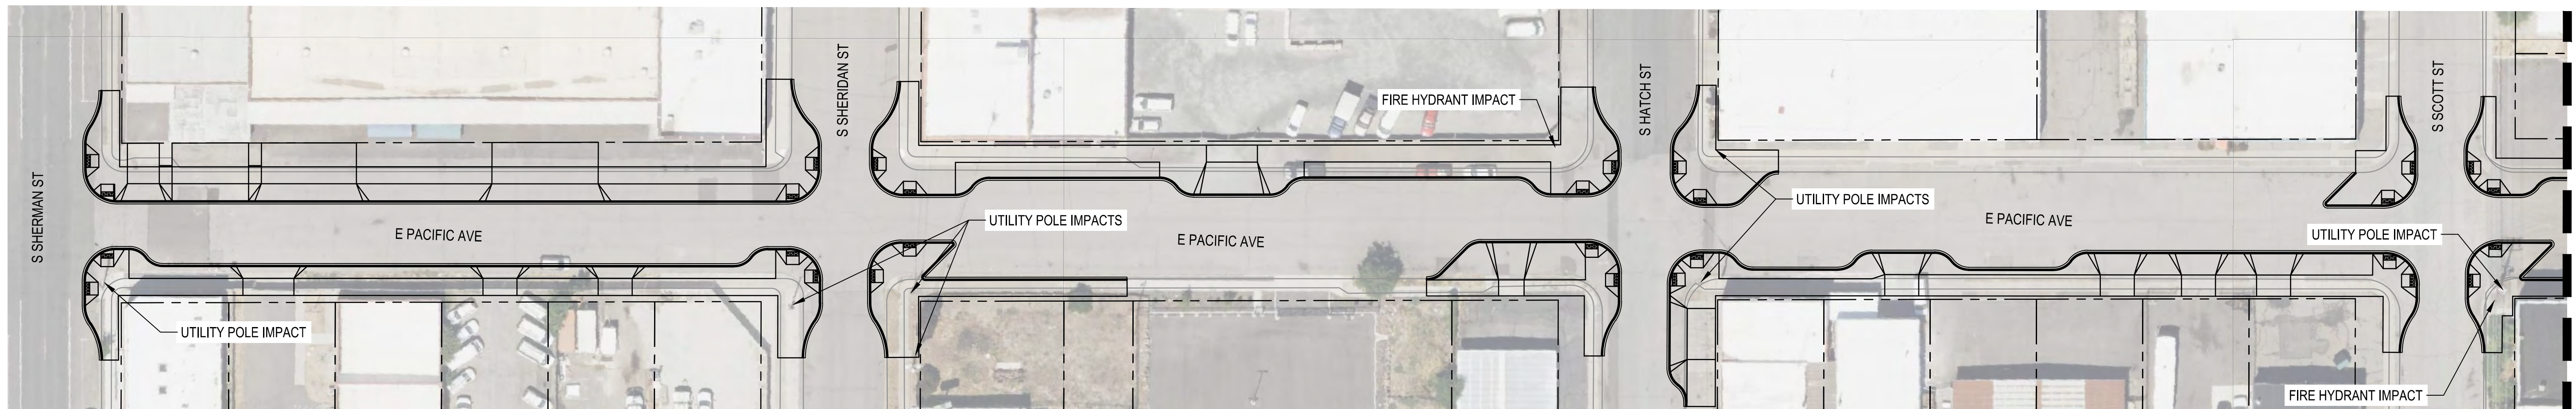

TOOLE **kpff**
DESIGN

PACIFIC AVENUE GREENWAY PHASE 2

UTILITY PLAN

CITY OF SPOKANE

11/27/2024


UT01

PAVING PLAN

10 OF 27

PRELIMINARY CONCEPT - NOT FOR CONSTRUCTION

THIS IS A PRELIMINARY CONCEPT. FIELD VERIFICATION, SITE CONDITION ASSESSMENTS, ENGINEERING ANALYSIS AND DESIGN ARE NECESSARY PRIOR TO IMPLEMENTING ANY OF THE RECOMMENDATIONS CONTAINED HEREIN.

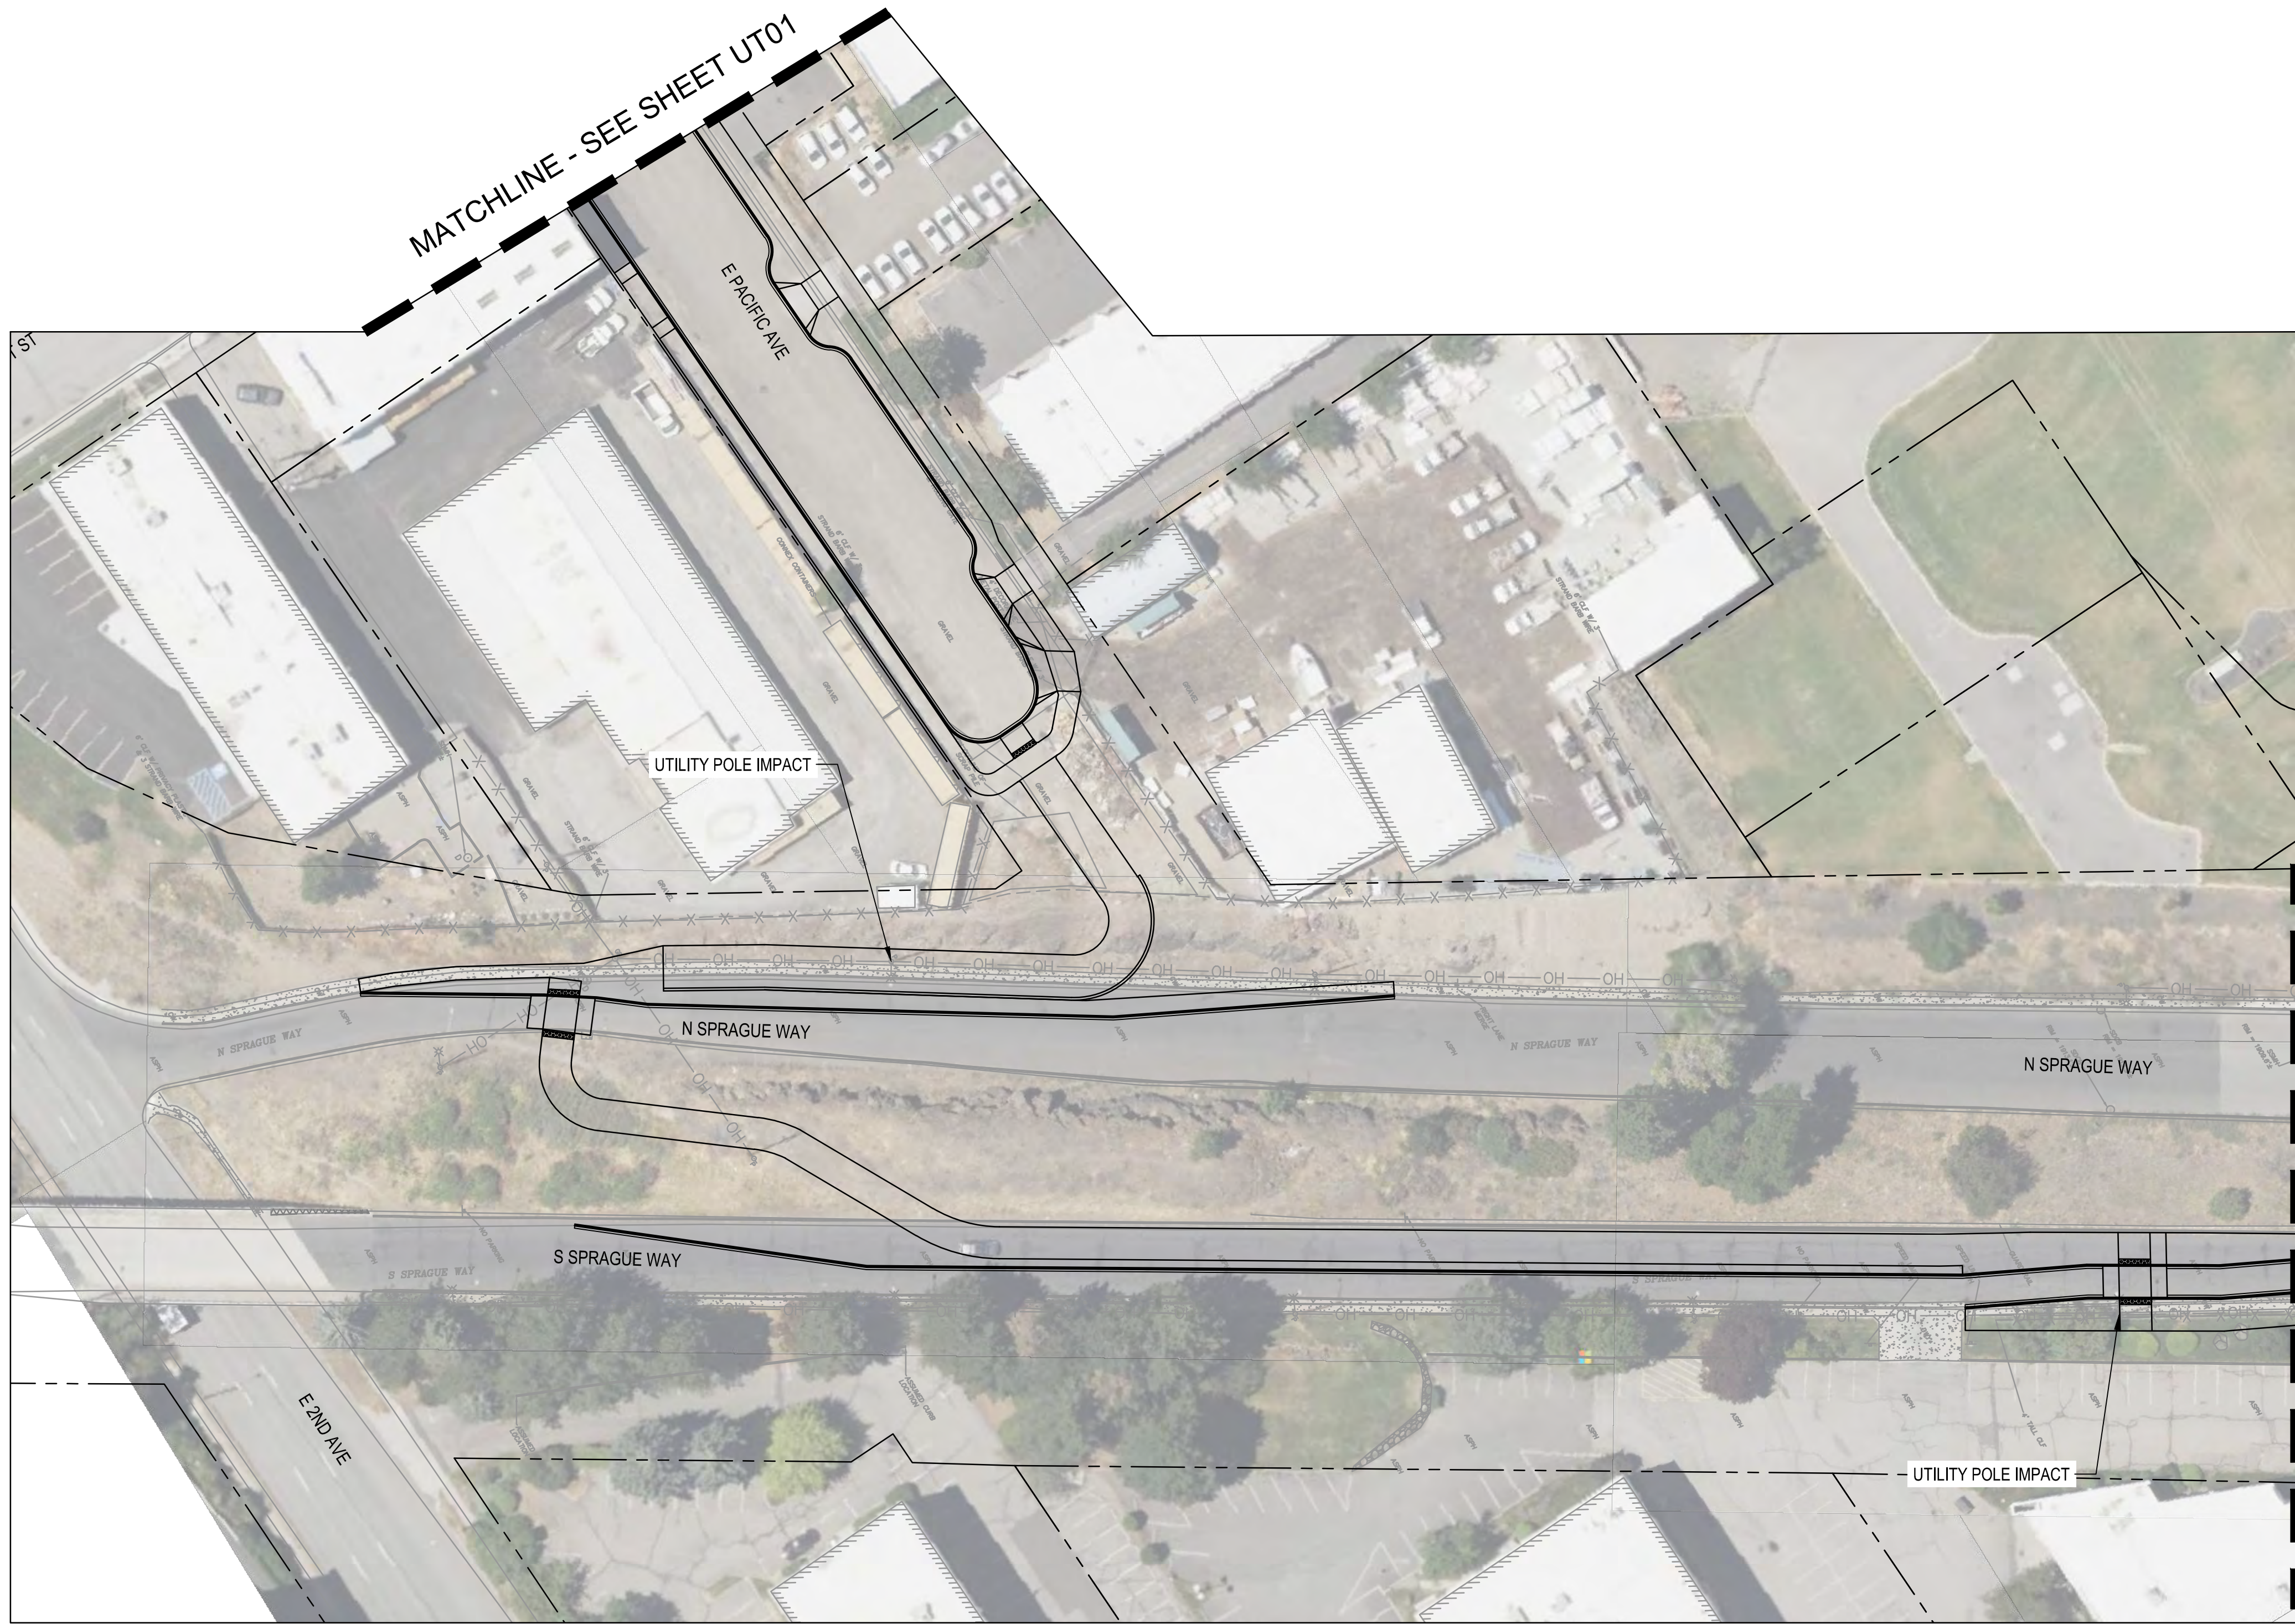

PACIFIC AVENUE GREENWAY PHASE 2

UTILITY PLAN

CITY OF SPOKANE

11/27/2024

UT02


PAVING PLAN

11 OF 27


THIS IS A PRELIMINARY CONCEPT. FIELD VERIFICATION, SITE CONDITION ASSESSMENTS, ENGINEERING ANALYSIS AND DESIGN ARE NECESSARY PRIOR TO IMPLEMENTING ANY OF THE RECOMMENDATIONS CONTAINED HEREIN.

PRELIMINARY CONCEPT - NOT FOR CONSTRUCTION

Z:\2300001-2309999\2300751 Spokane Pacific Ave Greenway\CADD\Design\PA2-UT.dwg
11/27/2024

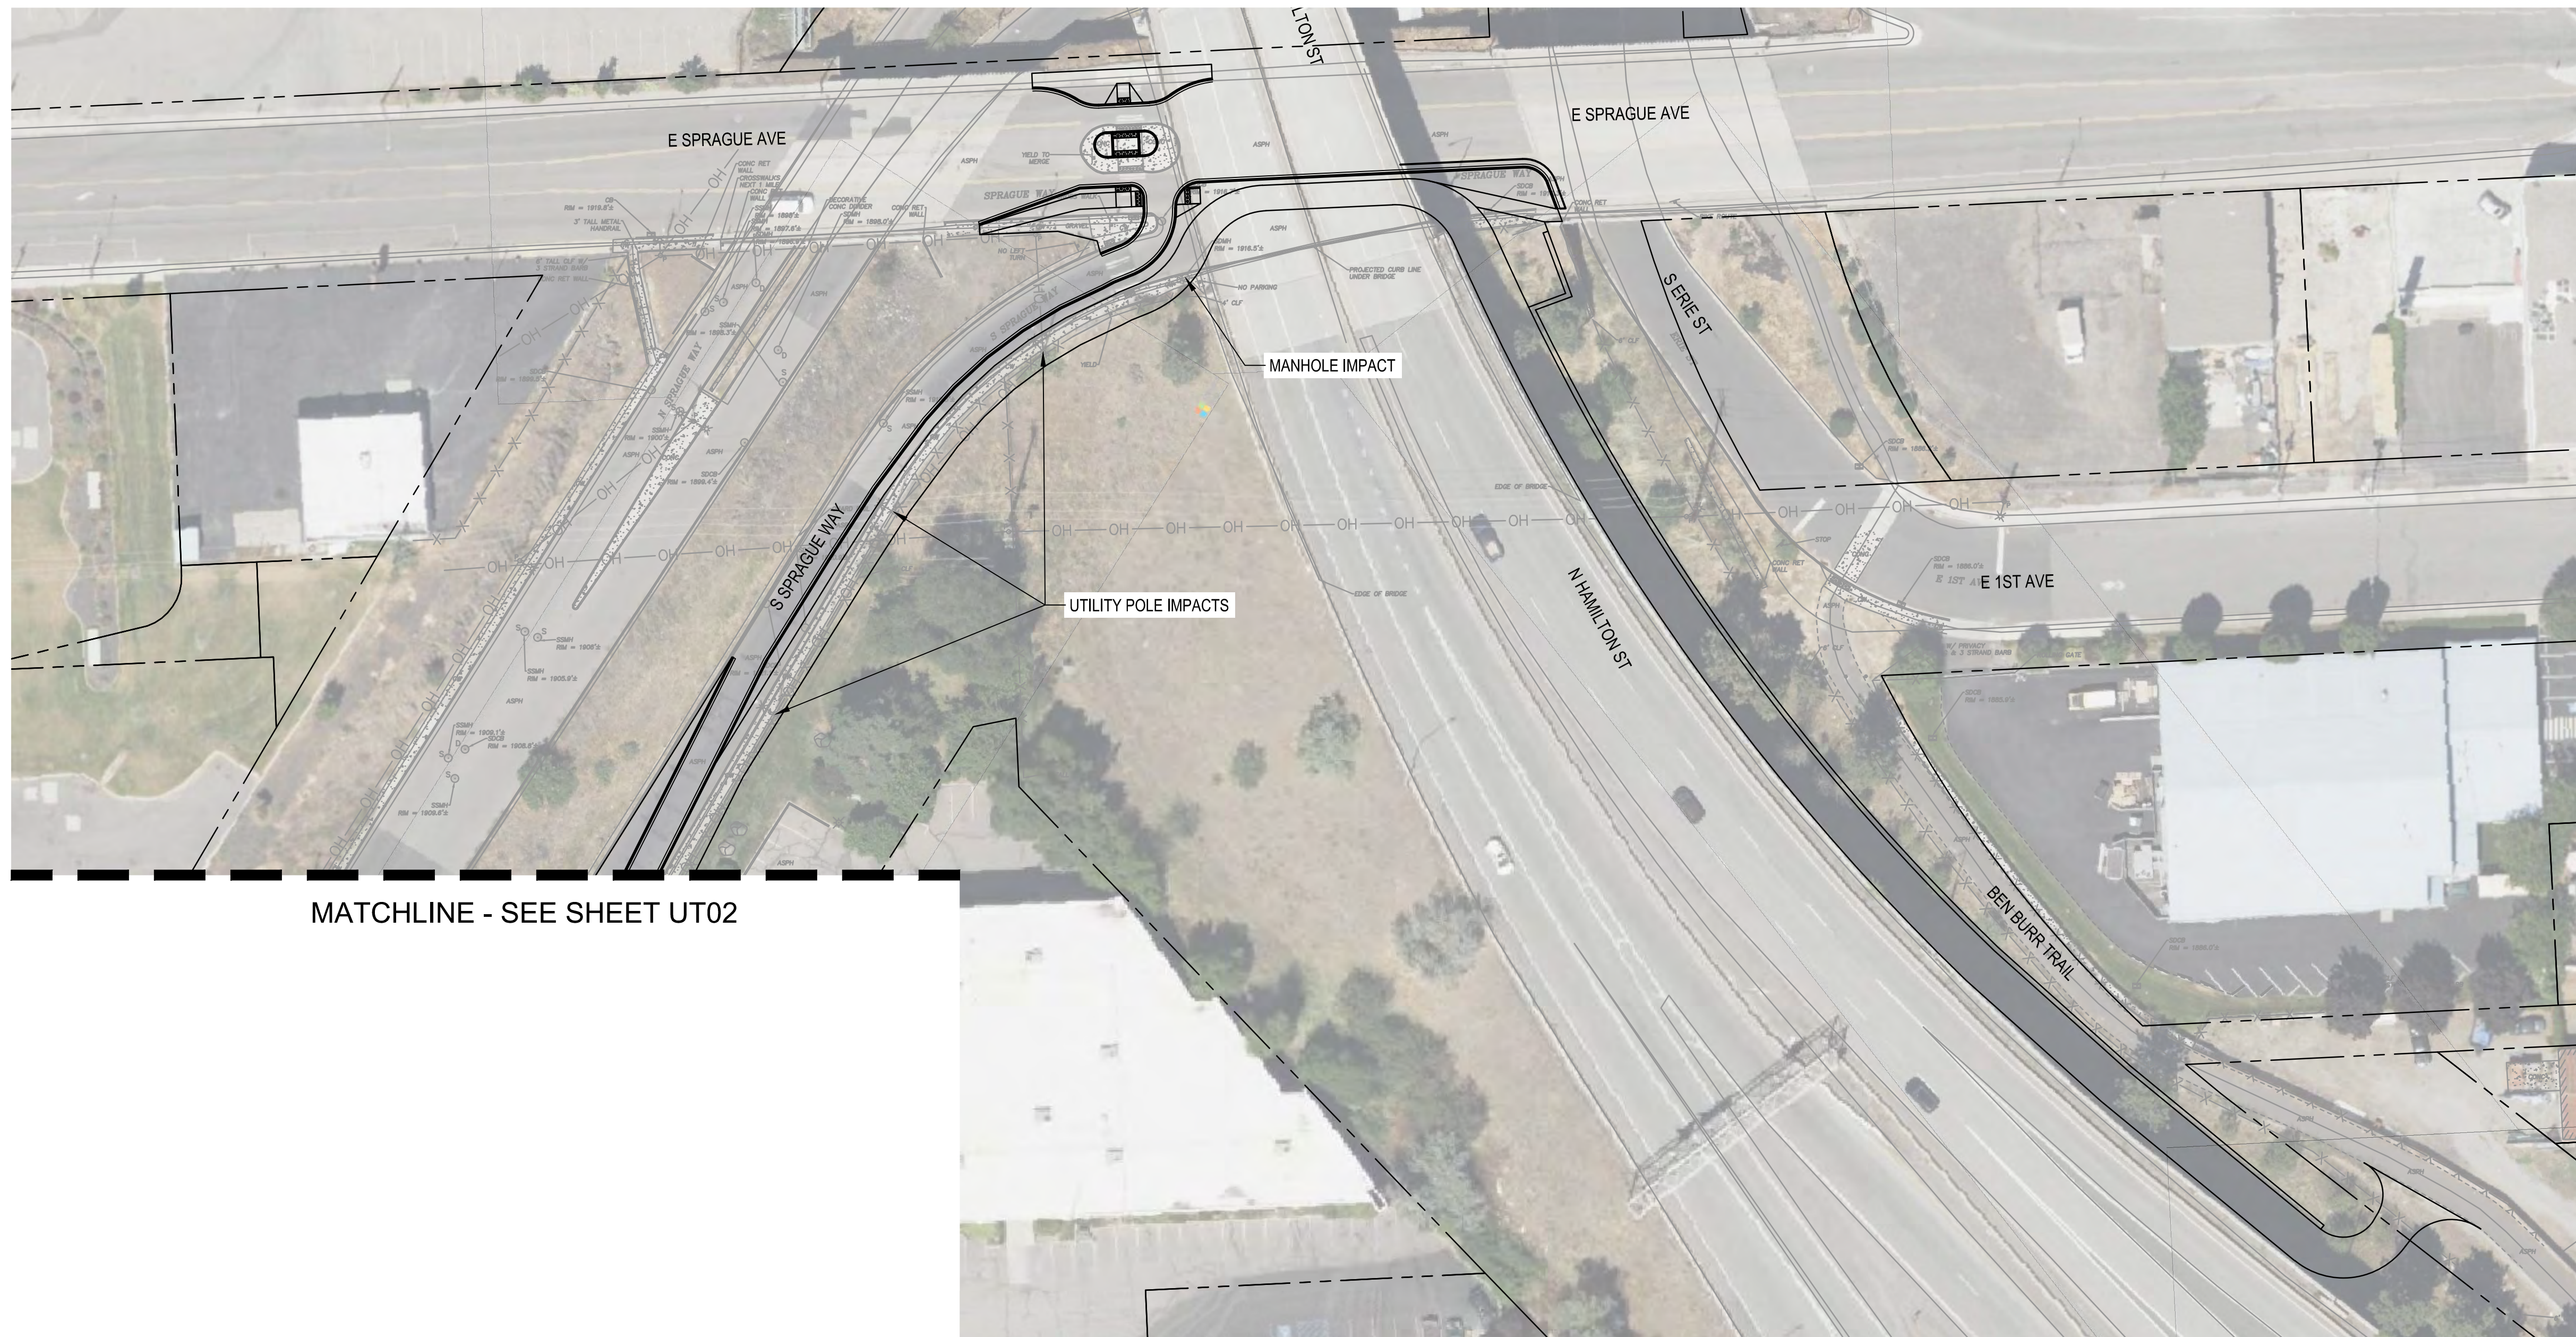

MATCHLINE - SEE SHEET UT02

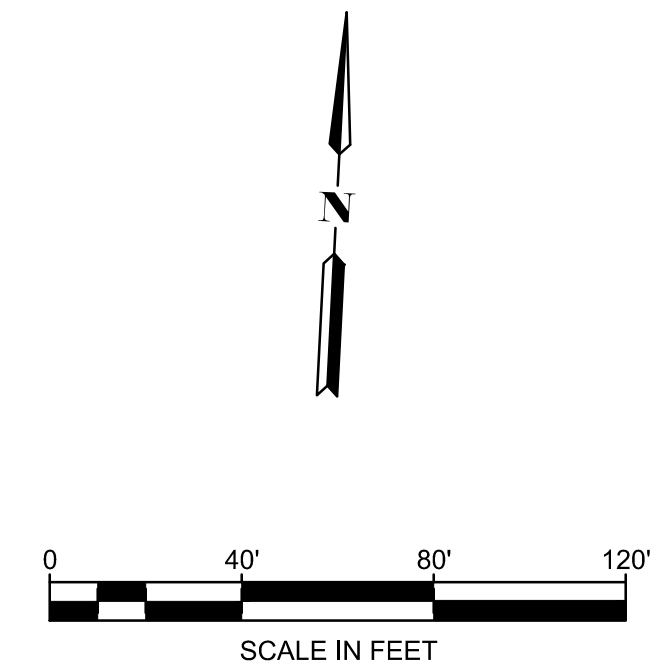

TOOLE **kpff**
DESIGN

PACIFIC AVENUE GREENWAY PHASE 2

UTILITY PLAN

CITY OF SPOKANE

11/27/2024


UT03

PAVING PLAN

12 OF 27

PRELIMINARY CONCEPT - NOT FOR CONSTRUCTION

THIS IS A PRELIMINARY CONCEPT. FIELD VERIFICATION, SITE CONDITION ASSESSMENTS, ENGINEERING ANALYSIS AND DESIGN ARE NECESSARY PRIOR TO IMPLEMENTING ANY OF THE RECOMMENDATIONS CONTAINED HEREIN.

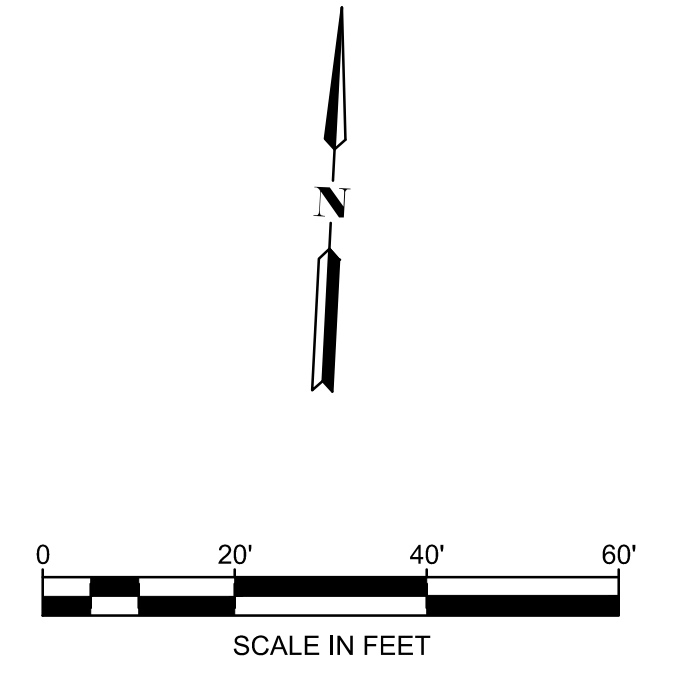

LEGEND

- SD— 8" PVC PIPE
- ⊙ DRYWELL PER SPOKANE CITY STD PLAN B-102C
- CB TYPE 1 PER SPOKANE CITY STD PLAN B-101C

NOTES

DRAINAGE PLANS ARE CONCEPTUAL ONLY. CONCEPT RELIES ON ABILITY OF SOIL TO RECEIVE INFILTRATION FLOW THORUGH DRYWELLS. ACTUAL LAYOUT, PLACEMENT AND NUMBER OF DRAINAGE STRUCTURES WILL NEED TO BE DESIGNED IN ACCORDANCE WITH CITY DESIGN STANDARDS.

THIS IS A PRELIMINARY CONCEPT. FIELD VERIFICATION, SITE CONDITION ASSESSMENTS, ENGINEERING ANALYSIS AND DESIGN ARE NECESSARY PRIOR TO IMPLEMENTING ANY OF THE RECOMMENDATIONS CONTAINED HEREIN.



PACIFIC AVENUE GREENWAY PHASE 2

DRAINAGE PLAN


CITY OF SPOKANE
11/27/2024

DR01
PAVING PLAN
13 OF 27


PRELIMINARY CONCEPT - NOT FOR CONSTRUCTION

Z:\2300001-2309999\230751 Spokane Pacific Ave Greenway\CADD\Design\PA2-DR.dwg
11/27/2024

MATCHLINE - SEE SHEET DR01

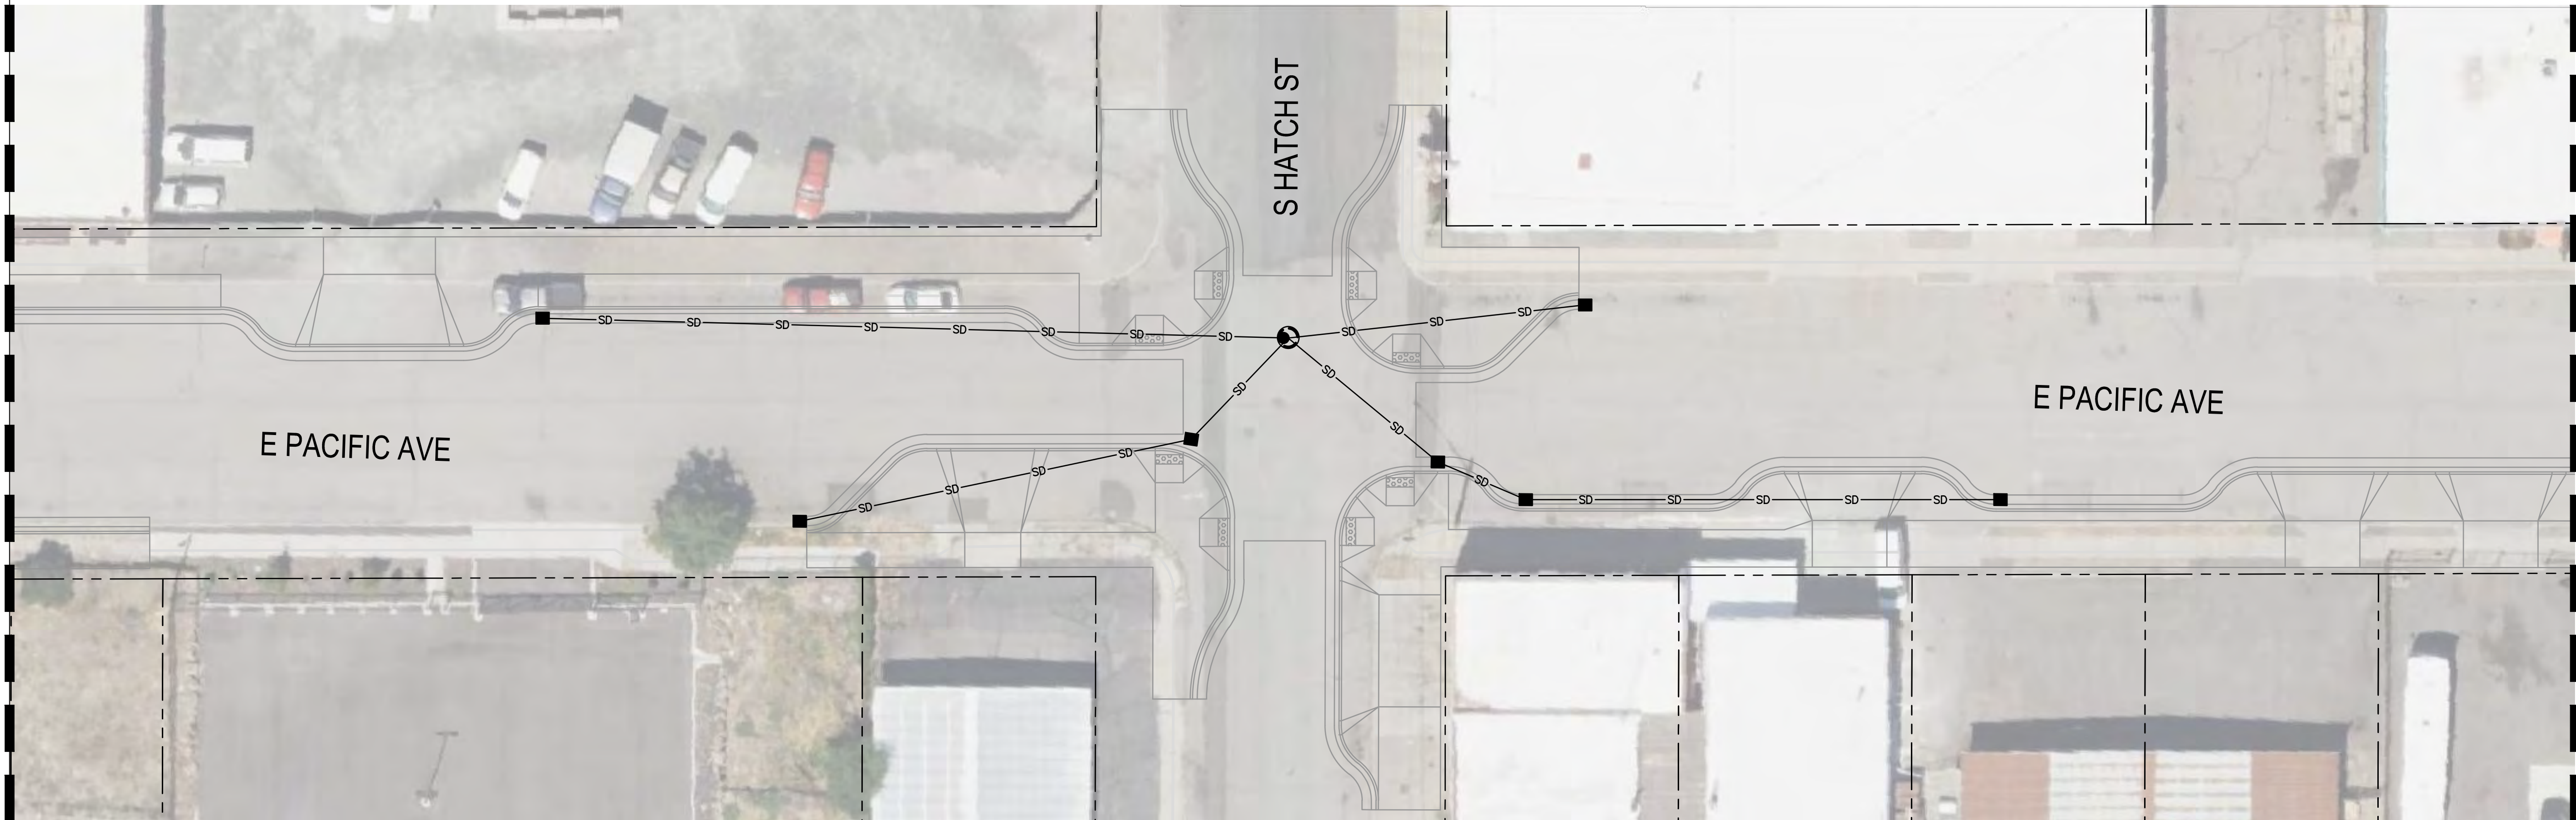

MATCHLINE - SEE SHEET DR03

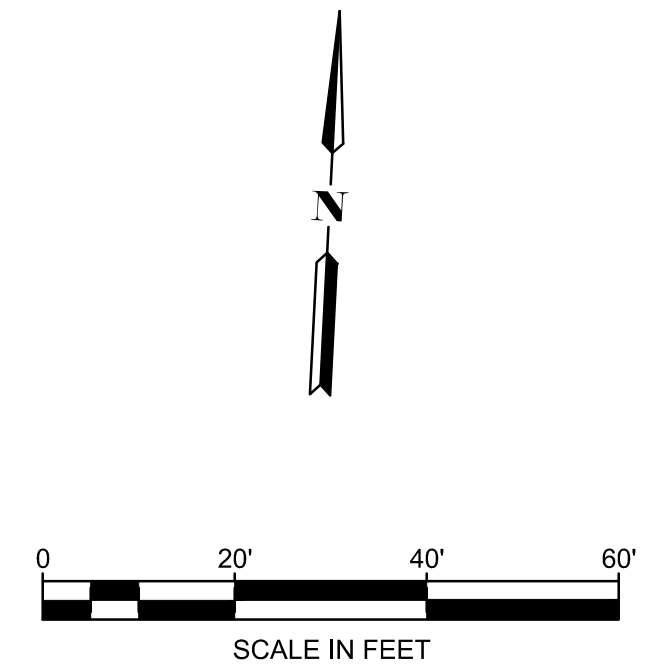

LEGEND

- SD— 8" PVC PIPE
- DRYWELL PER SPOKANE CITY STD PLAN B-102C
- CB TYPE 1 PER SPOKANE CITY STD PLAN B-101C

NOTES

DRAINAGE PLANS ARE CONCEPTUAL ONLY. CONCEPT RELIES ON ABILITY OF SOIL TO RECEIVE INFILTRATION FLOW THOROUGH DRYWELLS. ACTUAL LAYOUT, PLACEMENT AND NUMBER OF DRAINAGE STRUCTURES WILL NEED TO BE DESIGNED IN ACCORDANCE WITH CITY DESIGN STANDARDS.

THIS IS A PRELIMINARY CONCEPT. FIELD VERIFICATION, SITE CONDITION ASSESSMENTS, ENGINEERING ANALYSIS AND DESIGN ARE NECESSARY PRIOR TO IMPLEMENTING ANY OF THE RECOMMENDATIONS CONTAINED HEREIN.

TOOLE **kpff**
DESIGN

PACIFIC AVENUE GREENWAY PHASE 2

DRAINAGE PLAN

CITY OF SPOKANE

11/27/2024

DR02


PAVING PLAN

14 OF 27



PRELIMINARY CONCEPT - NOT FOR CONSTRUCTION

Z:\2300001-2309999\230751 Spokane Pacific Ave Greenway\CADD\Design\PA2-DR.dwg
11/27/2024

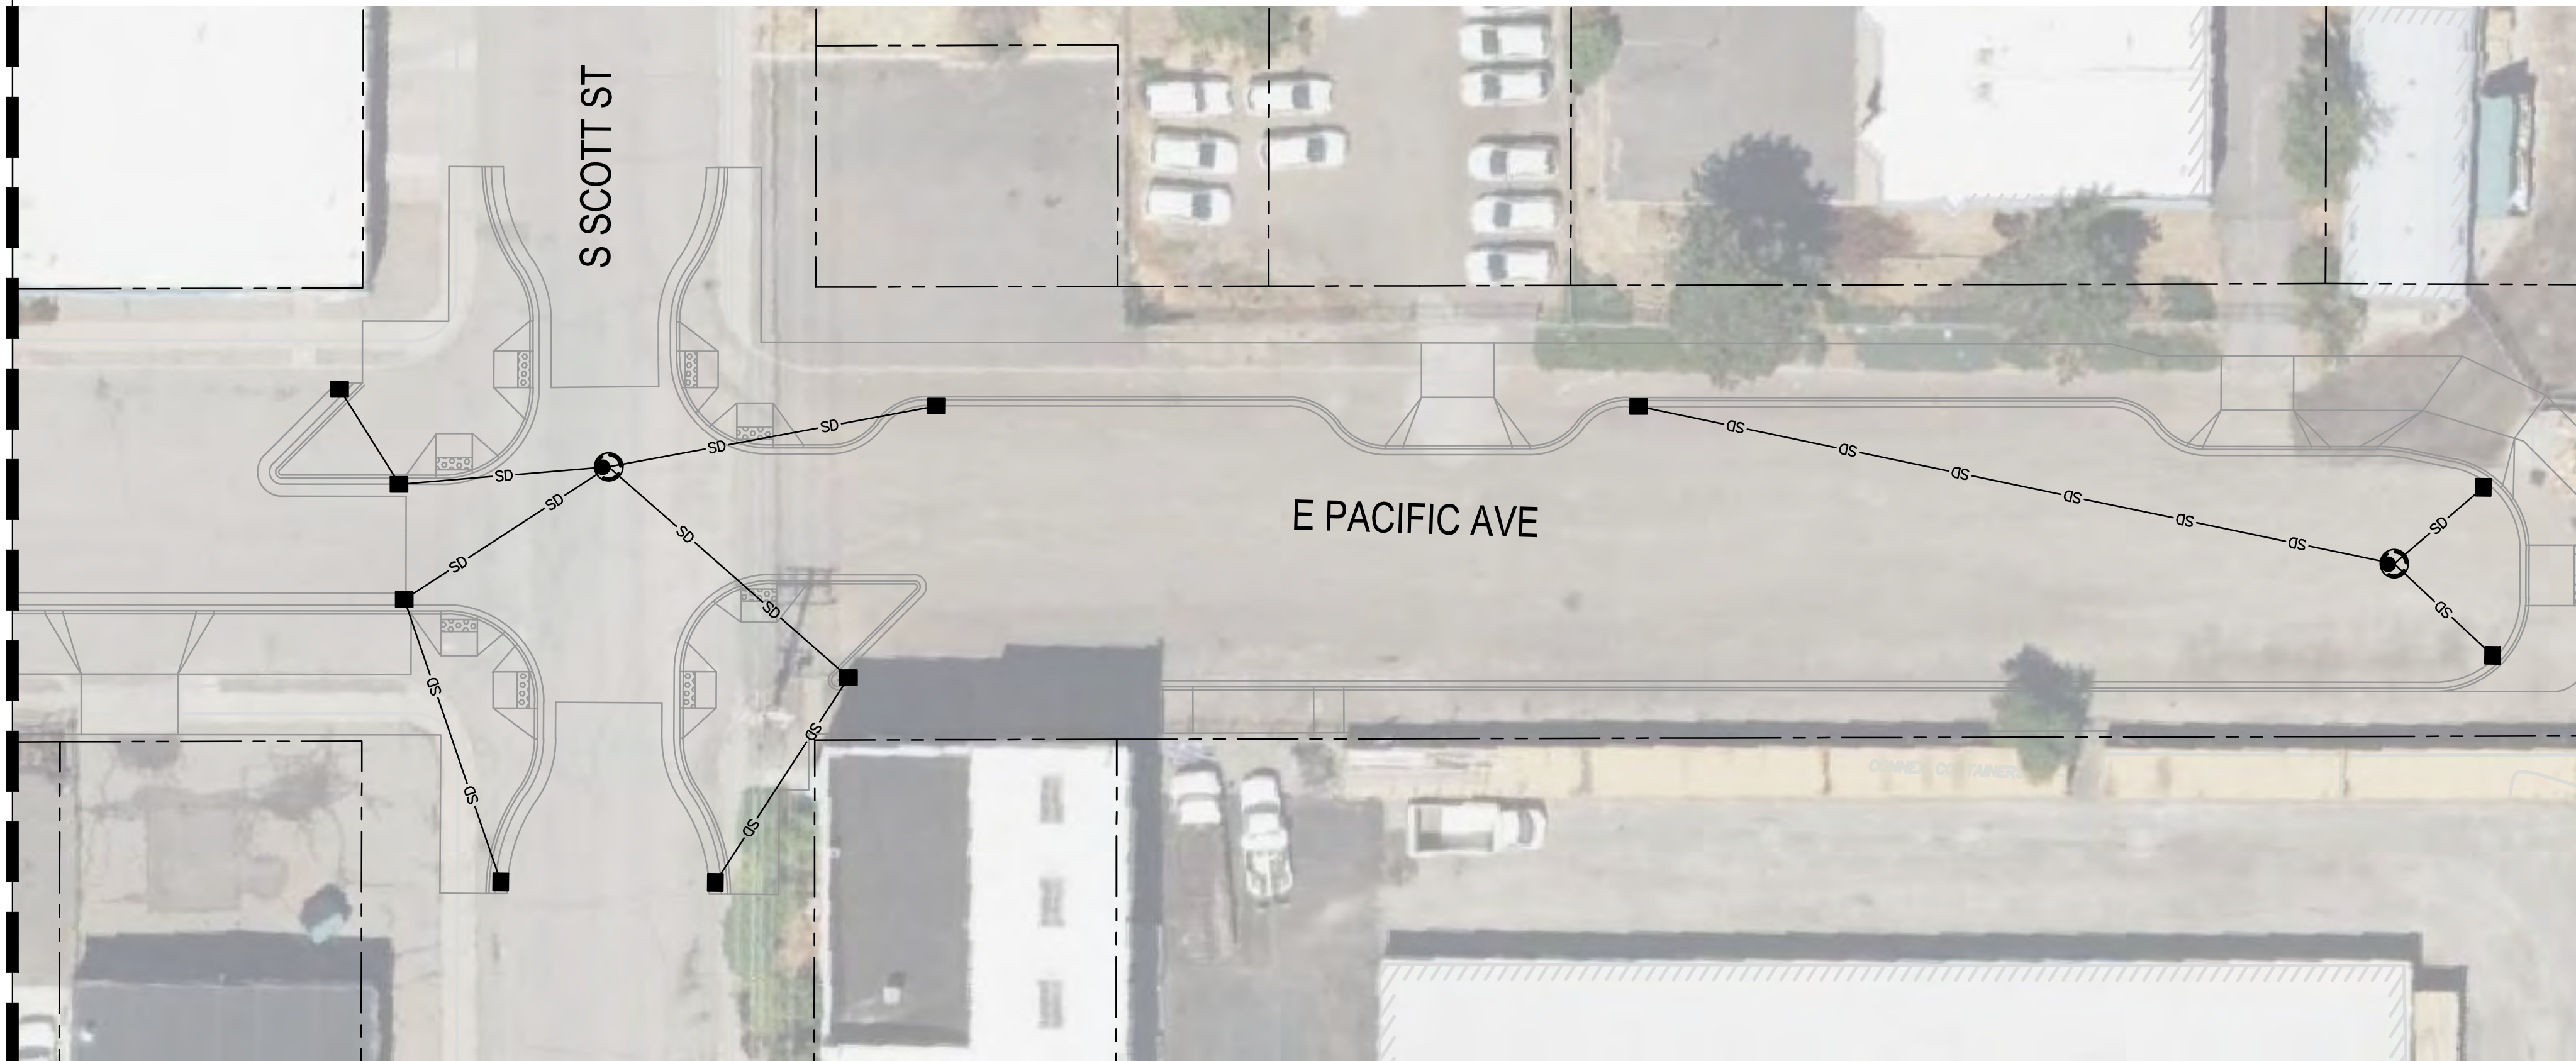MATCHLINE - SEE SHEET DR02




LEGEND

- SD 8" PVC PIPE
-  DRYWELL PER SPOKANE CITY STD PLAN B-102C
-  CB TYPE 1 PER SPOKANE CITY STD PLAN B-101C

NOTES

DRAINAGE PLANS ARE CONCEPTUAL ONLY. CONCEPT RELIES ON ABILITY OF SOIL TO RECEIVE INFILTRATION FLOW THOROUGH DRYWELLS. ACTUAL LAYOUT, PLACEMENT AND NUMBER OF DRAINAGE STRUCTURES WILL NEED TO BE DESIGNED IN ACCORDANCE WITH CITY DESIGN STANDARDS.

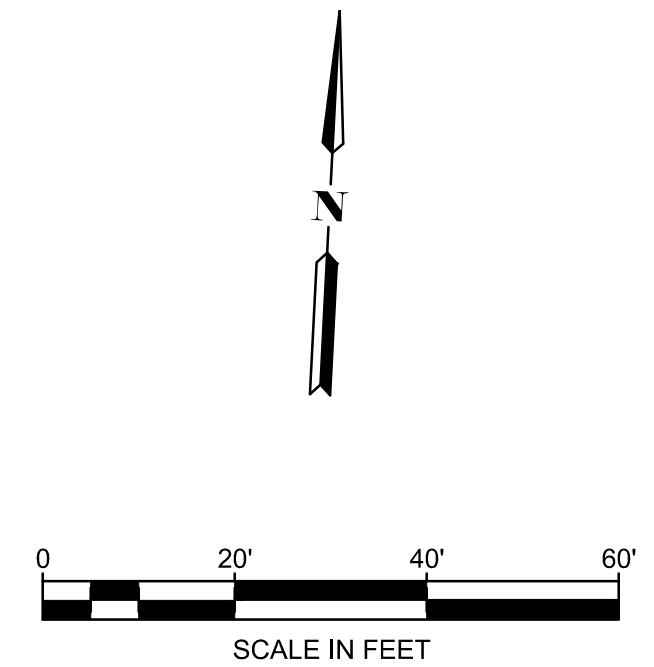

PACIFIC AVENUE GREENWAY PHASE 2

DRAINAGE PLAN

CITY OF SPOKANE

11/27/2024


DR03

PAVING PLAN


15 OF 27

PRELIMINARY CONCEPT - NOT FOR CONSTRUCTION

THIS IS A PRELIMINARY CONCEPT. FIELD VERIFICATION, SITE CONDITION ASSESSMENTS, ENGINEERING ANALYSIS AND DESIGN ARE NECESSARY PRIOR TO IMPLEMENTING ANY OF THE RECOMMENDATIONS CONTAINED HEREIN.

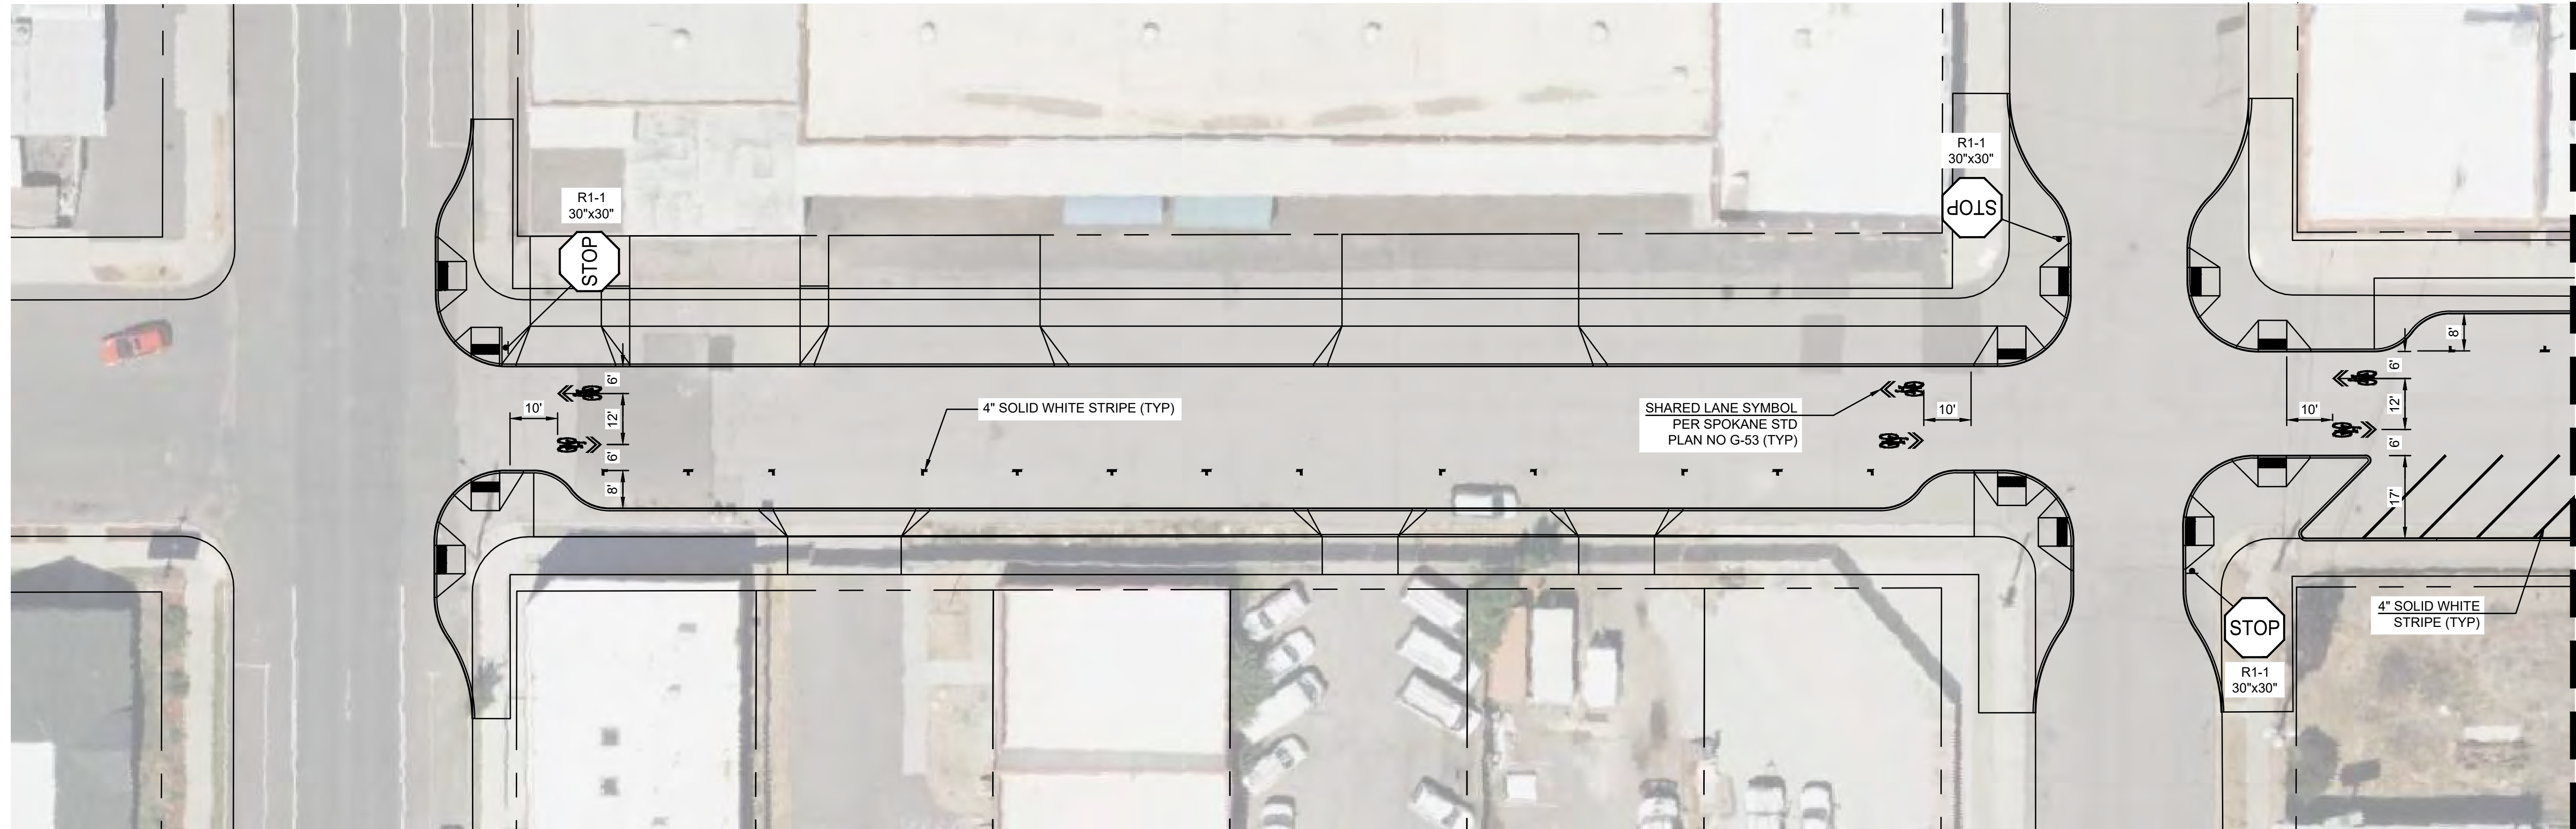

MATCHLINE - SEE SHEET TP02

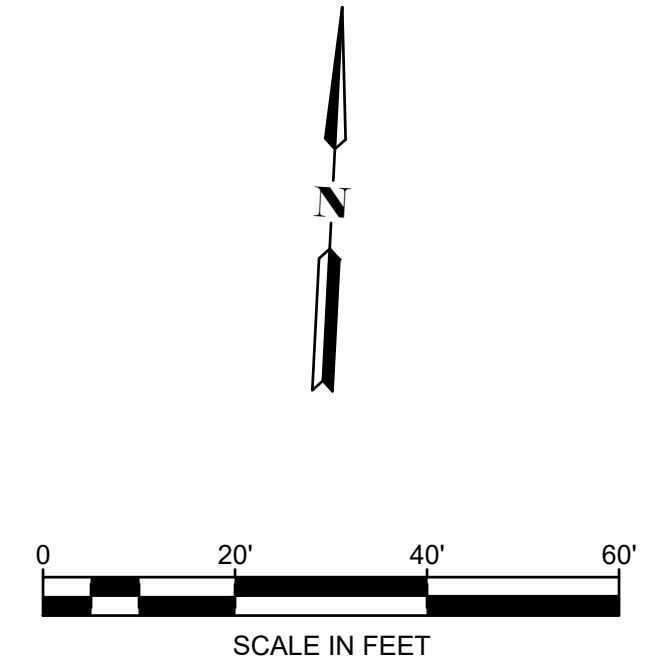

TOOLE **kpff**
DESIGN

PACIFIC AVENUE GREENWAY PHASE 2

CITY OF SPOKANE

11/27/2024


TP01
SIGNING AND STRIPING PLAN
16 OF 27

PRELIMINARY CONCEPT - NOT FOR CONSTRUCTION


THIS IS A PRELIMINARY CONCEPT. FIELD VERIFICATION, SITE CONDITION ASSESSMENTS, ENGINEERING ANALYSIS AND DESIGN ARE NECESSARY PRIOR TO IMPLEMENTING ANY OF THE RECOMMENDATIONS CONTAINED HEREIN.

H:\7000\00\00SEA_00224_00_Pacific Ave Greenway\PRODUCTION\CADD\PLANS\00SEA_00224_PM.dwg
11/26/2024

MATCHLINE - SEE SHEET TP01

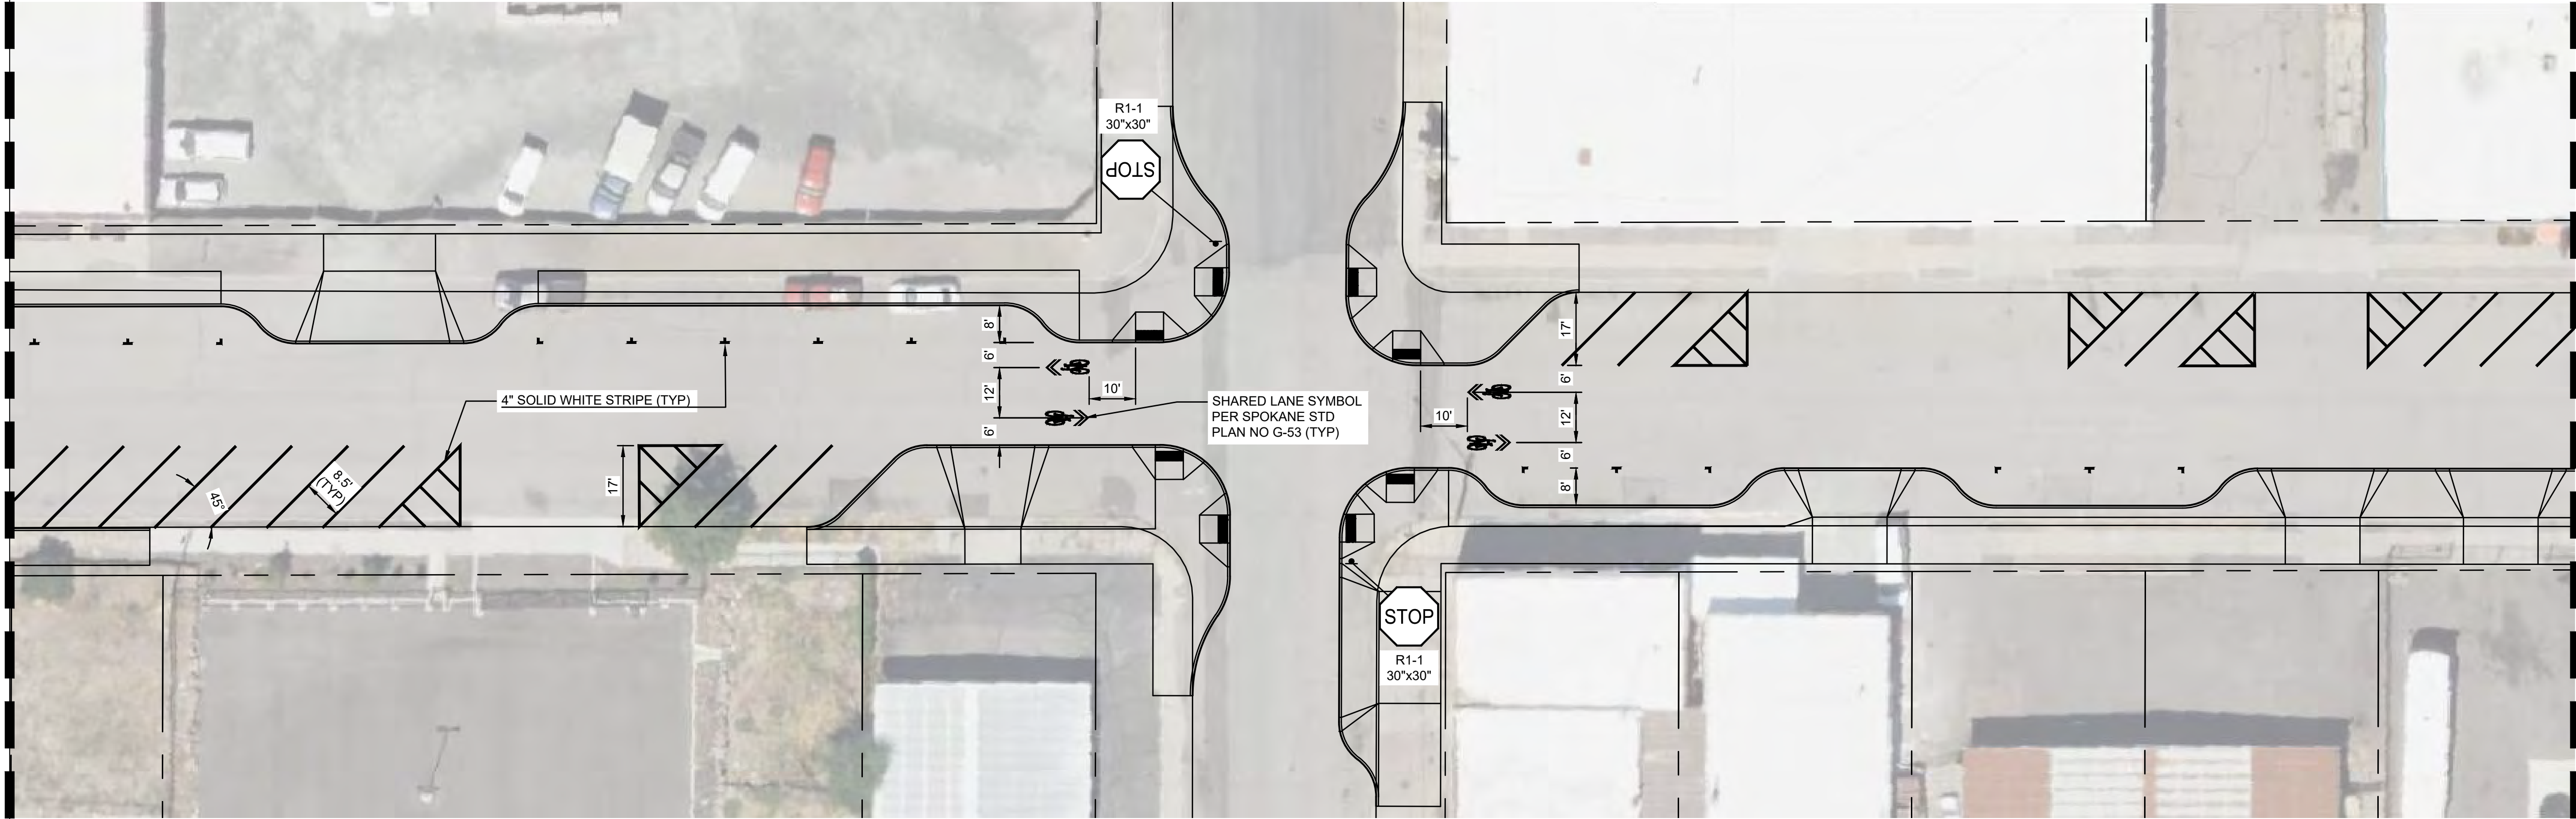

MATCHLINE - SEE SHEET TP03

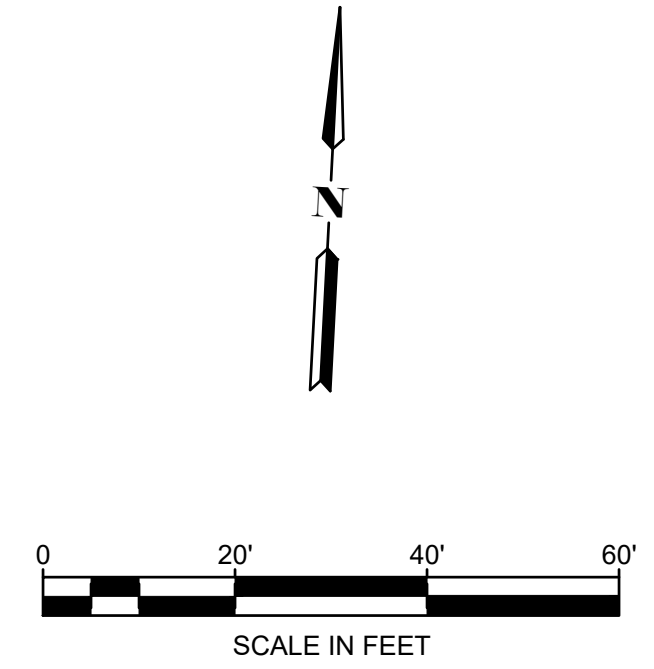

H:\7000\00\00SEA_00224.00_Pacific Ave Greenway\PRODUCTION\CADD\PLANS\00SEA\00SEA_00224_PM.dwg
11/26/2024

THIS IS A PRELIMINARY CONCEPT. FIELD VERIFICATION, SITE CONDITION ASSESSMENTS, ENGINEERING ANALYSIS AND DESIGN ARE NECESSARY PRIOR TO IMPLEMENTING ANY OF THE RECOMMENDATIONS CONTAINED HEREIN.

TOOLE **kpff**
DESIGN

PACIFIC AVENUE GREENWAY PHASE 2




CITY OF SPOKANE

11/27/2024

TP02
SIGNING AND STRIPING PLAN
17 OF 27

PRELIMINARY CONCEPT - NOT FOR CONSTRUCTION

MATCHLINE - SEE SHEET TP02

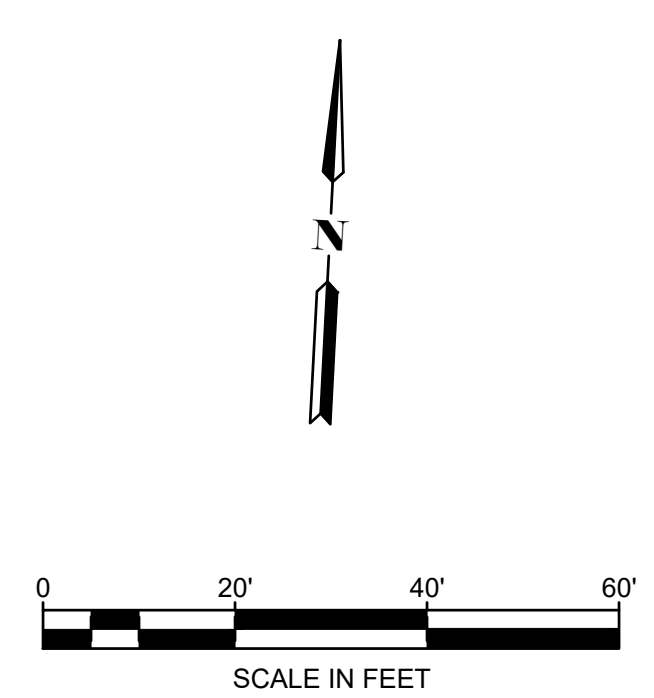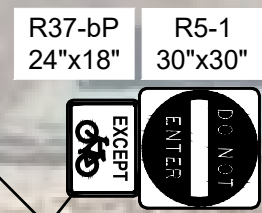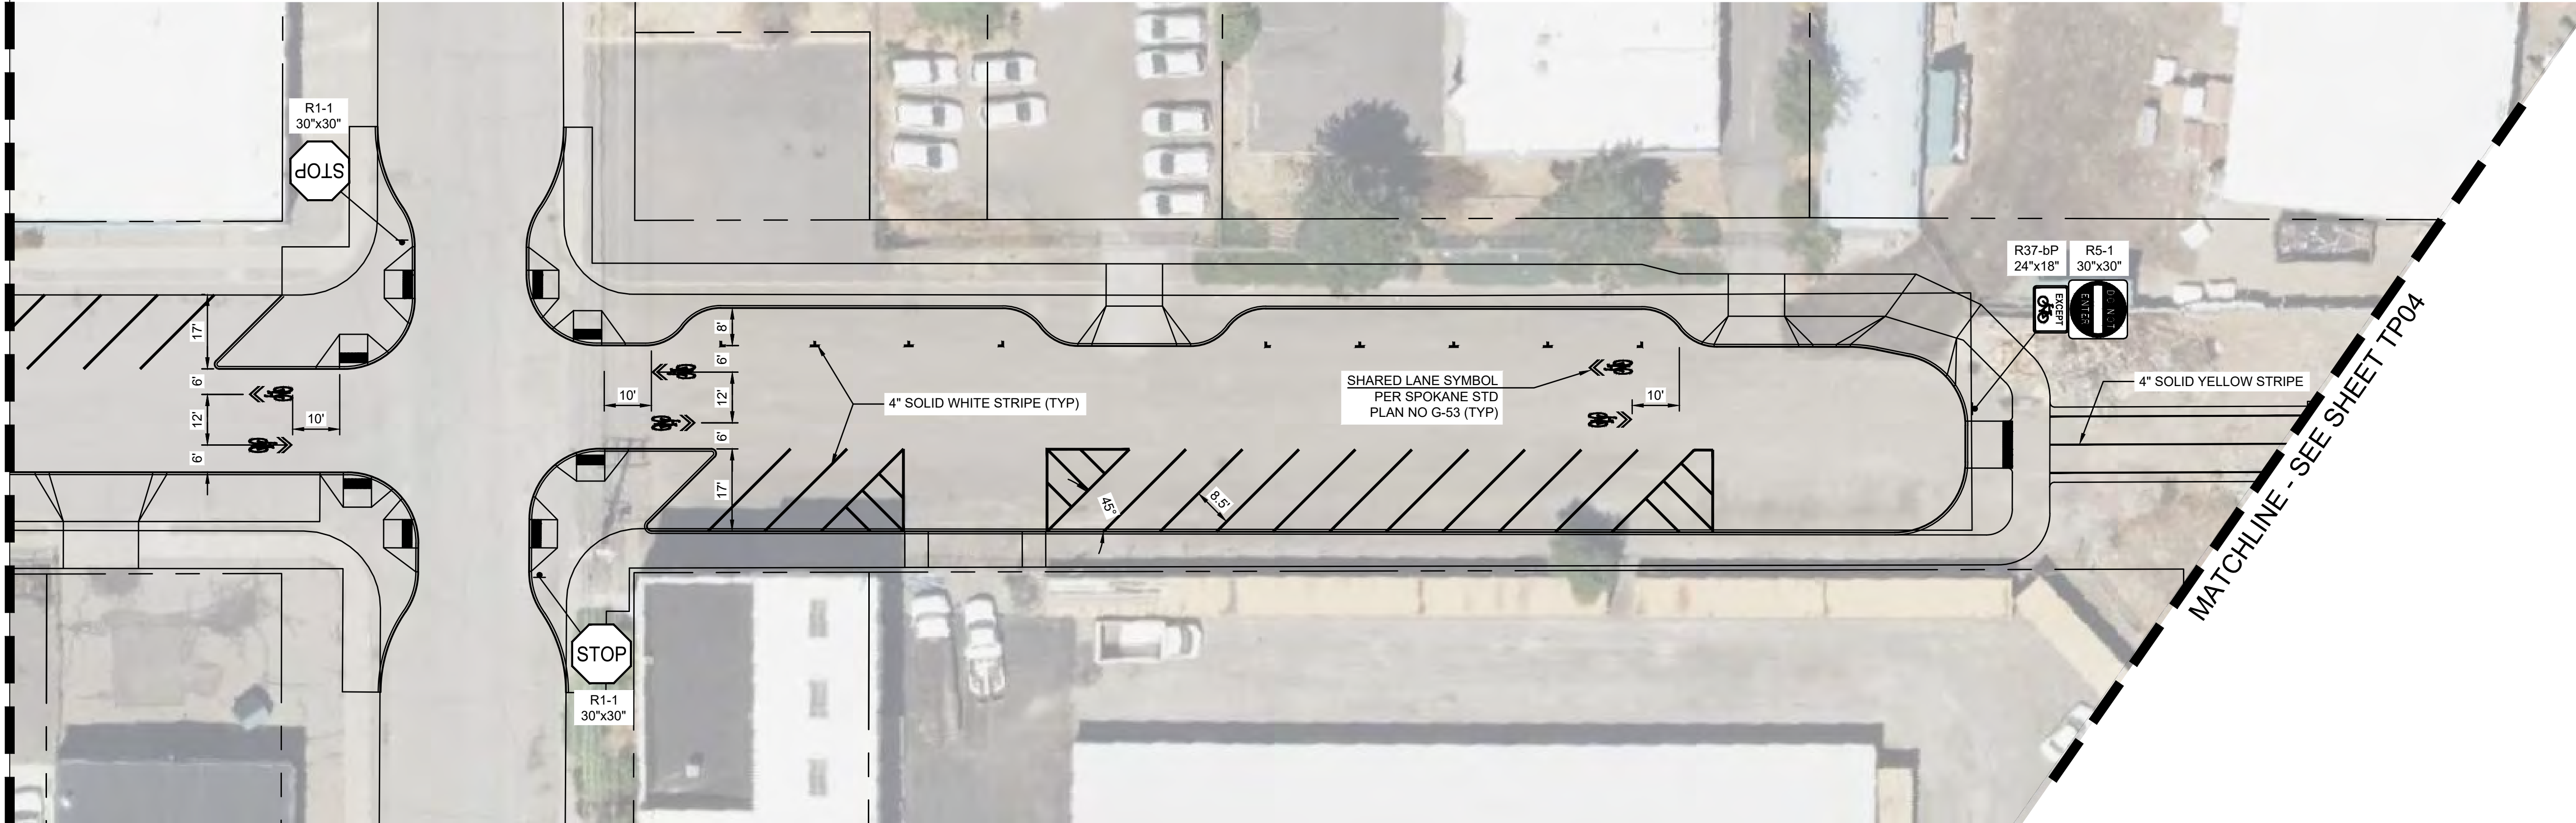

MATCHLINE - SEE SHEET TP04

TOOLE **kpff**
DESIGN


PACIFIC AVENUE GREENWAY PHASE 2

CITY OF SPOKANE
 11/27/2024
 TP03
 SIGNING AND STRIPING PLAN
 18 OF 27


THIS IS A PRELIMINARY CONCEPT. FIELD VERIFICATION, SITE CONDITION ASSESSMENTS, ENGINEERING ANALYSIS AND DESIGN ARE NECESSARY PRIOR TO IMPLEMENTING ANY OF THE RECOMMENDATIONS CONTAINED HEREIN.

PRELIMINARY CONCEPT - NOT FOR CONSTRUCTION

H:\7000\00\00SEA_00224.00_Pacific Ave Greenway\PRODUCTION\CADD\PLANS\00SEA_00224_PM.dwg
 11/26/2024

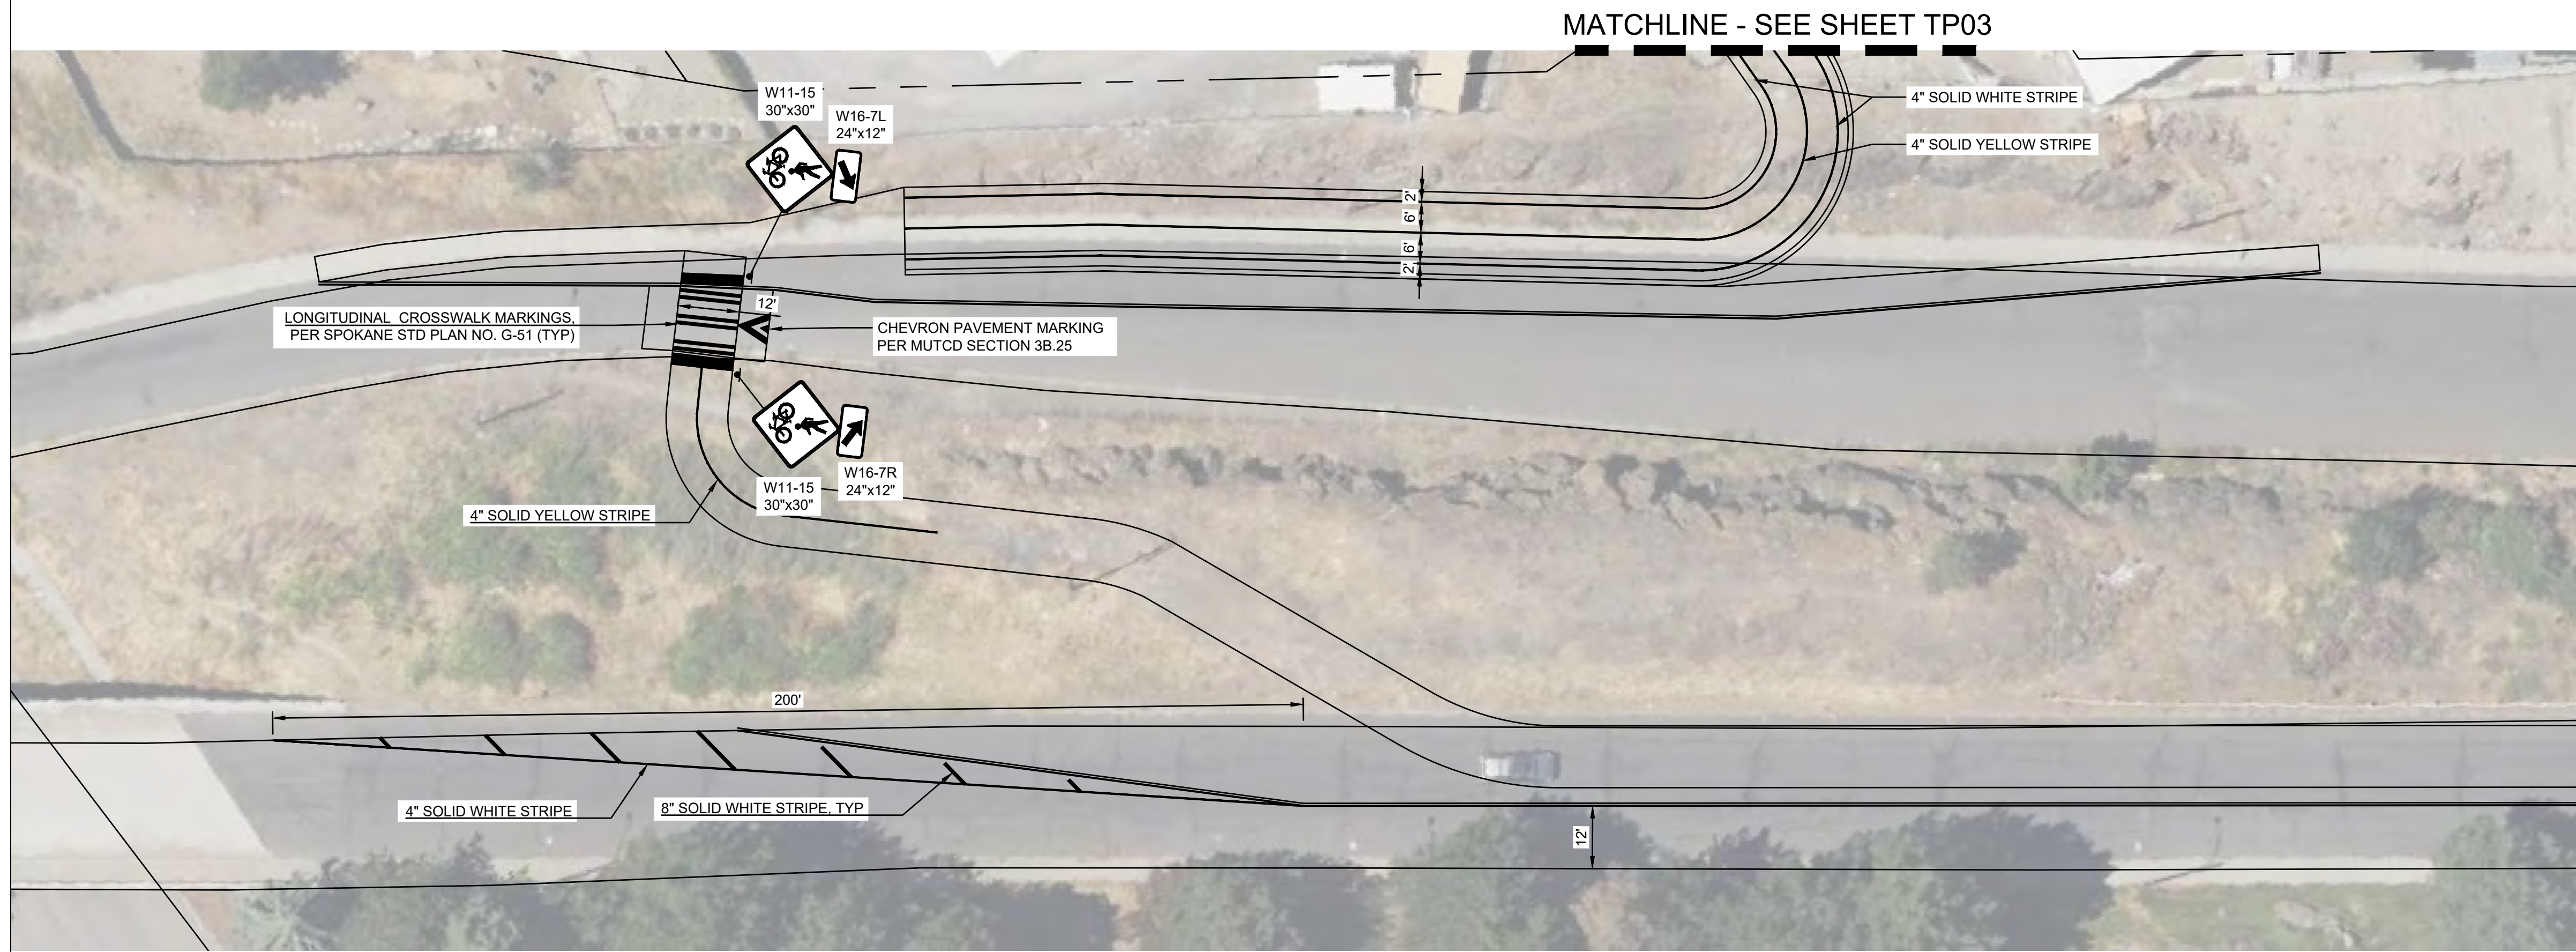

MATCHLINE - SEE SHEET TP05

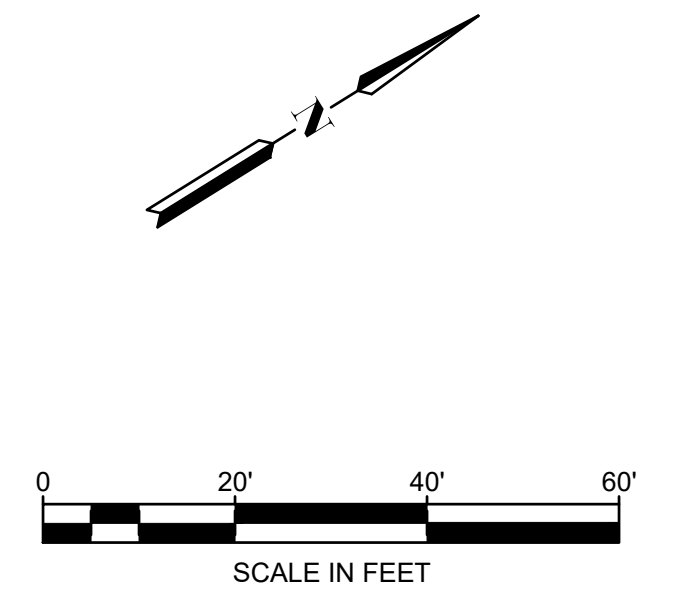

TOOLE **kpff**
DESIGN

PACIFIC AVENUE GREENWAY PHASE 2

CITY OF SPOKANE

11/27/2024



TP04
SIGNING AND STRIPING PLAN
19 OF 27

PRELIMINARY CONCEPT - NOT FOR CONSTRUCTION

THIS IS A PRELIMINARY CONCEPT. FIELD VERIFICATION, SITE CONDITION ASSESSMENTS, ENGINEERING ANALYSIS AND DESIGN ARE NECESSARY PRIOR TO IMPLEMENTING ANY OF THE RECOMMENDATIONS CONTAINED HEREIN.

H:\7000\00\00SEA_00224_00_Pacific Ave Greenway\PRODUCTION\CADD\PLANS\00SEA_00224_PM.dwg
11/26/2024

MATCHLINE - SEE SHEET TP04

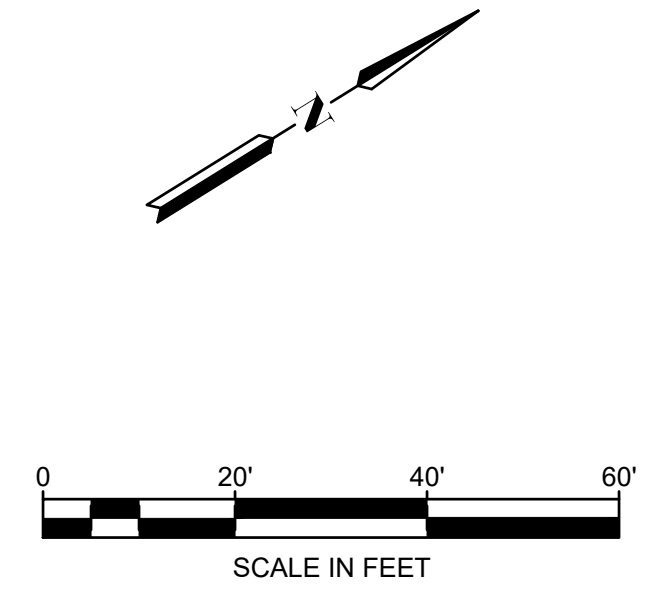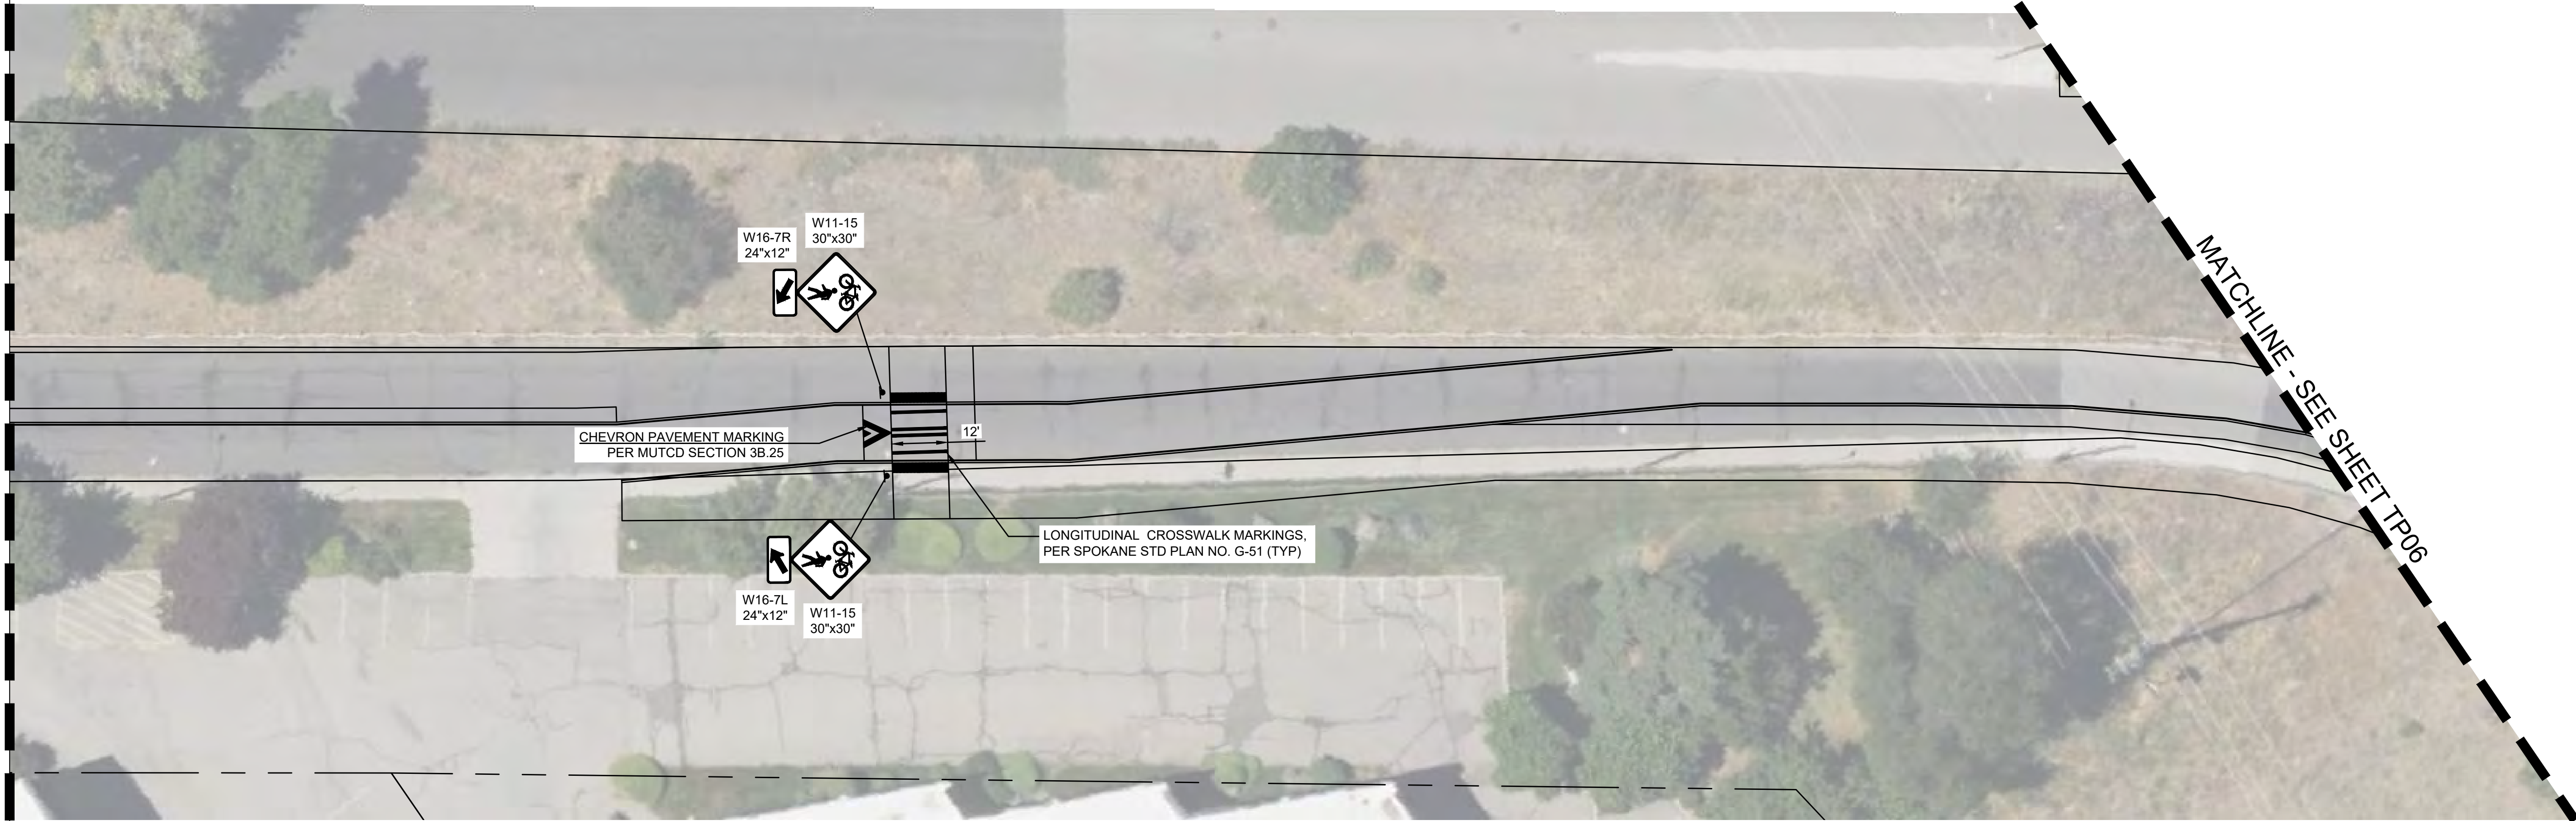

TOOLE **kpff**
DESIGN

PACIFIC AVENUE GREENWAY PHASE 2

CITY OF SPOKANE



11/27/2024

TP05
SIGNING AND STRIPING PLAN
20 OF 27

PRELIMINARY CONCEPT - NOT FOR CONSTRUCTION

THIS IS A PRELIMINARY CONCEPT. FIELD VERIFICATION, SITE CONDITION ASSESSMENTS, ENGINEERING ANALYSIS AND DESIGN ARE NECESSARY PRIOR TO IMPLEMENTING ANY OF THE RECOMMENDATIONS CONTAINED HEREIN.

H:\7000\00\05EA_00224_00_Pacific Ave Greenway\PRODUCTION\CADD\PLANS\05EA_00224_PM.dwg
11/26/2024

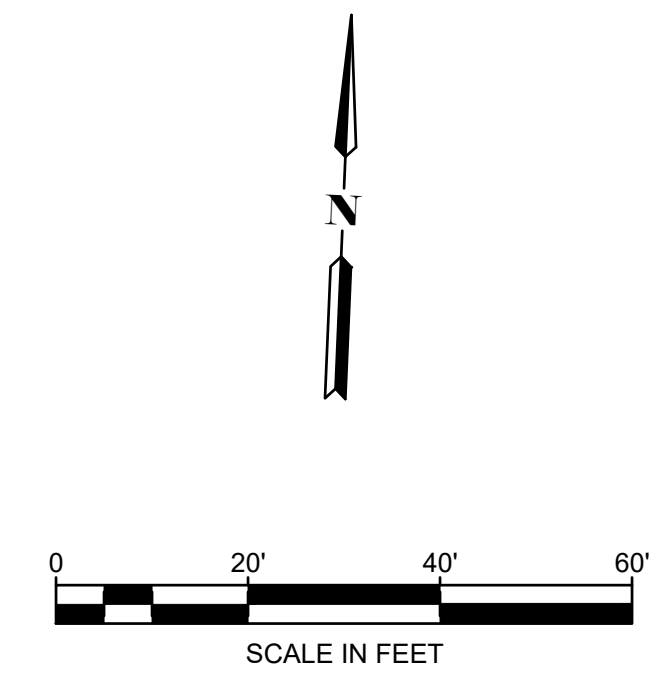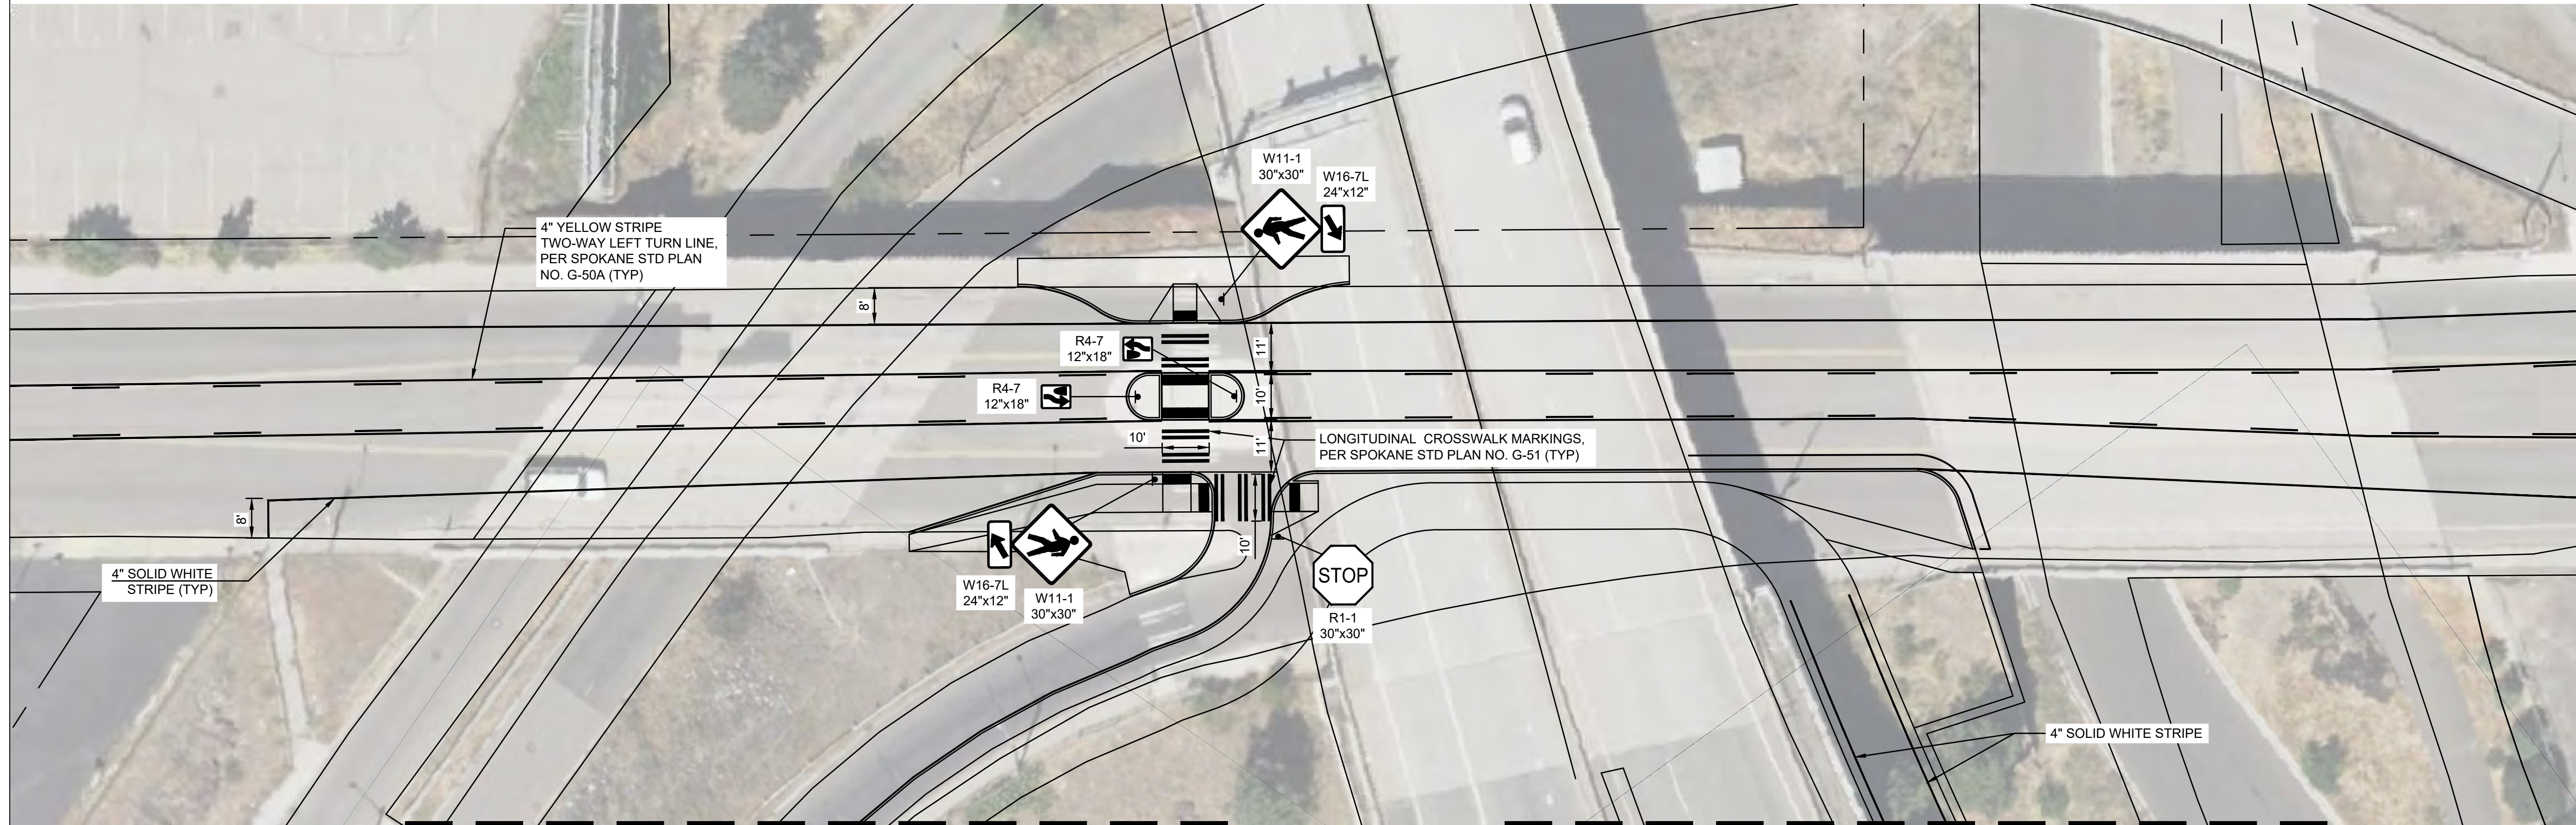

MATCHLINE - SEE SHEET TP05

MATCHLINE - SEE SHEET TP07



PACIFIC AVENUE GREENWAY PHASE 2

CITY OF SPOKANE

11/27/2024

TP06

SIGNING AND STRIPING PLAN

21 OF 27

PRELIMINARY CONCEPT - NOT FOR CONSTRUCTION

THIS IS A PRELIMINARY CONCEPT. FIELD VERIFICATION, SITE CONDITION ASSESSMENTS, ENGINEERING ANALYSIS AND DESIGN ARE NECESSARY PRIOR TO IMPLEMENTING ANY OF THE RECOMMENDATIONS CONTAINED HEREIN.

H:\7000\00\00SEA_00224_00_Pacific Ave Greenway\PRODUCTION\CADD\PLANS\00SEA_00224_PM.dwg
11/26/2024




MATCHLINE - SEE SHEET TP06

4" SOLID WHITE STRIPE


4" SOLID YELLOW STRIPE

12'

MATCHLINE - SEE SHEET TP08

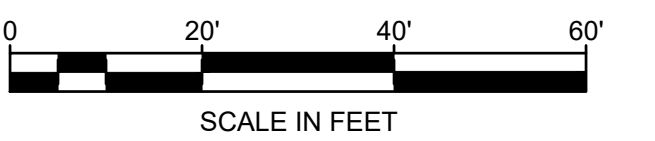

SCALE IN FEET

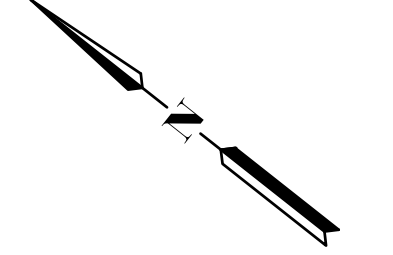

TOOLE **kpff**
DESIGN

PACIFIC AVENUE GREENWAY PHASE 2

CITY OF SPOKANE



11/27/2024

TP07
SIGNING AND STRIPING PLAN
22 OF 27

PRELIMINARY CONCEPT - NOT FOR CONSTRUCTION

THIS IS A PRELIMINARY CONCEPT. FIELD VERIFICATION, SITE CONDITION ASSESSMENTS, ENGINEERING ANALYSIS AND DESIGN ARE NECESSARY PRIOR TO IMPLEMENTING ANY OF THE RECOMMENDATIONS CONTAINED HEREIN.

H:\7000\00\00SEA_00224_00_Pacific Ave Greenway\PRODUCTION\CADD\PLANS\00SEA_00224_00.dwg
11/26/2024

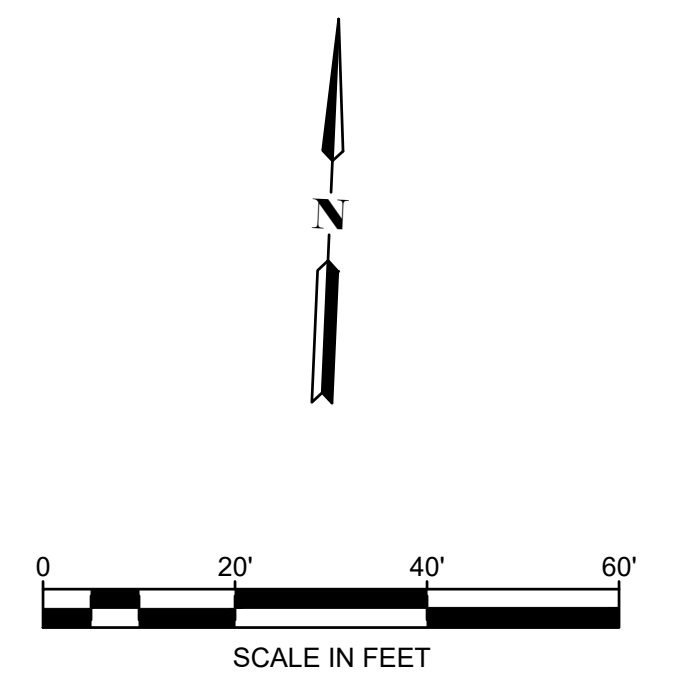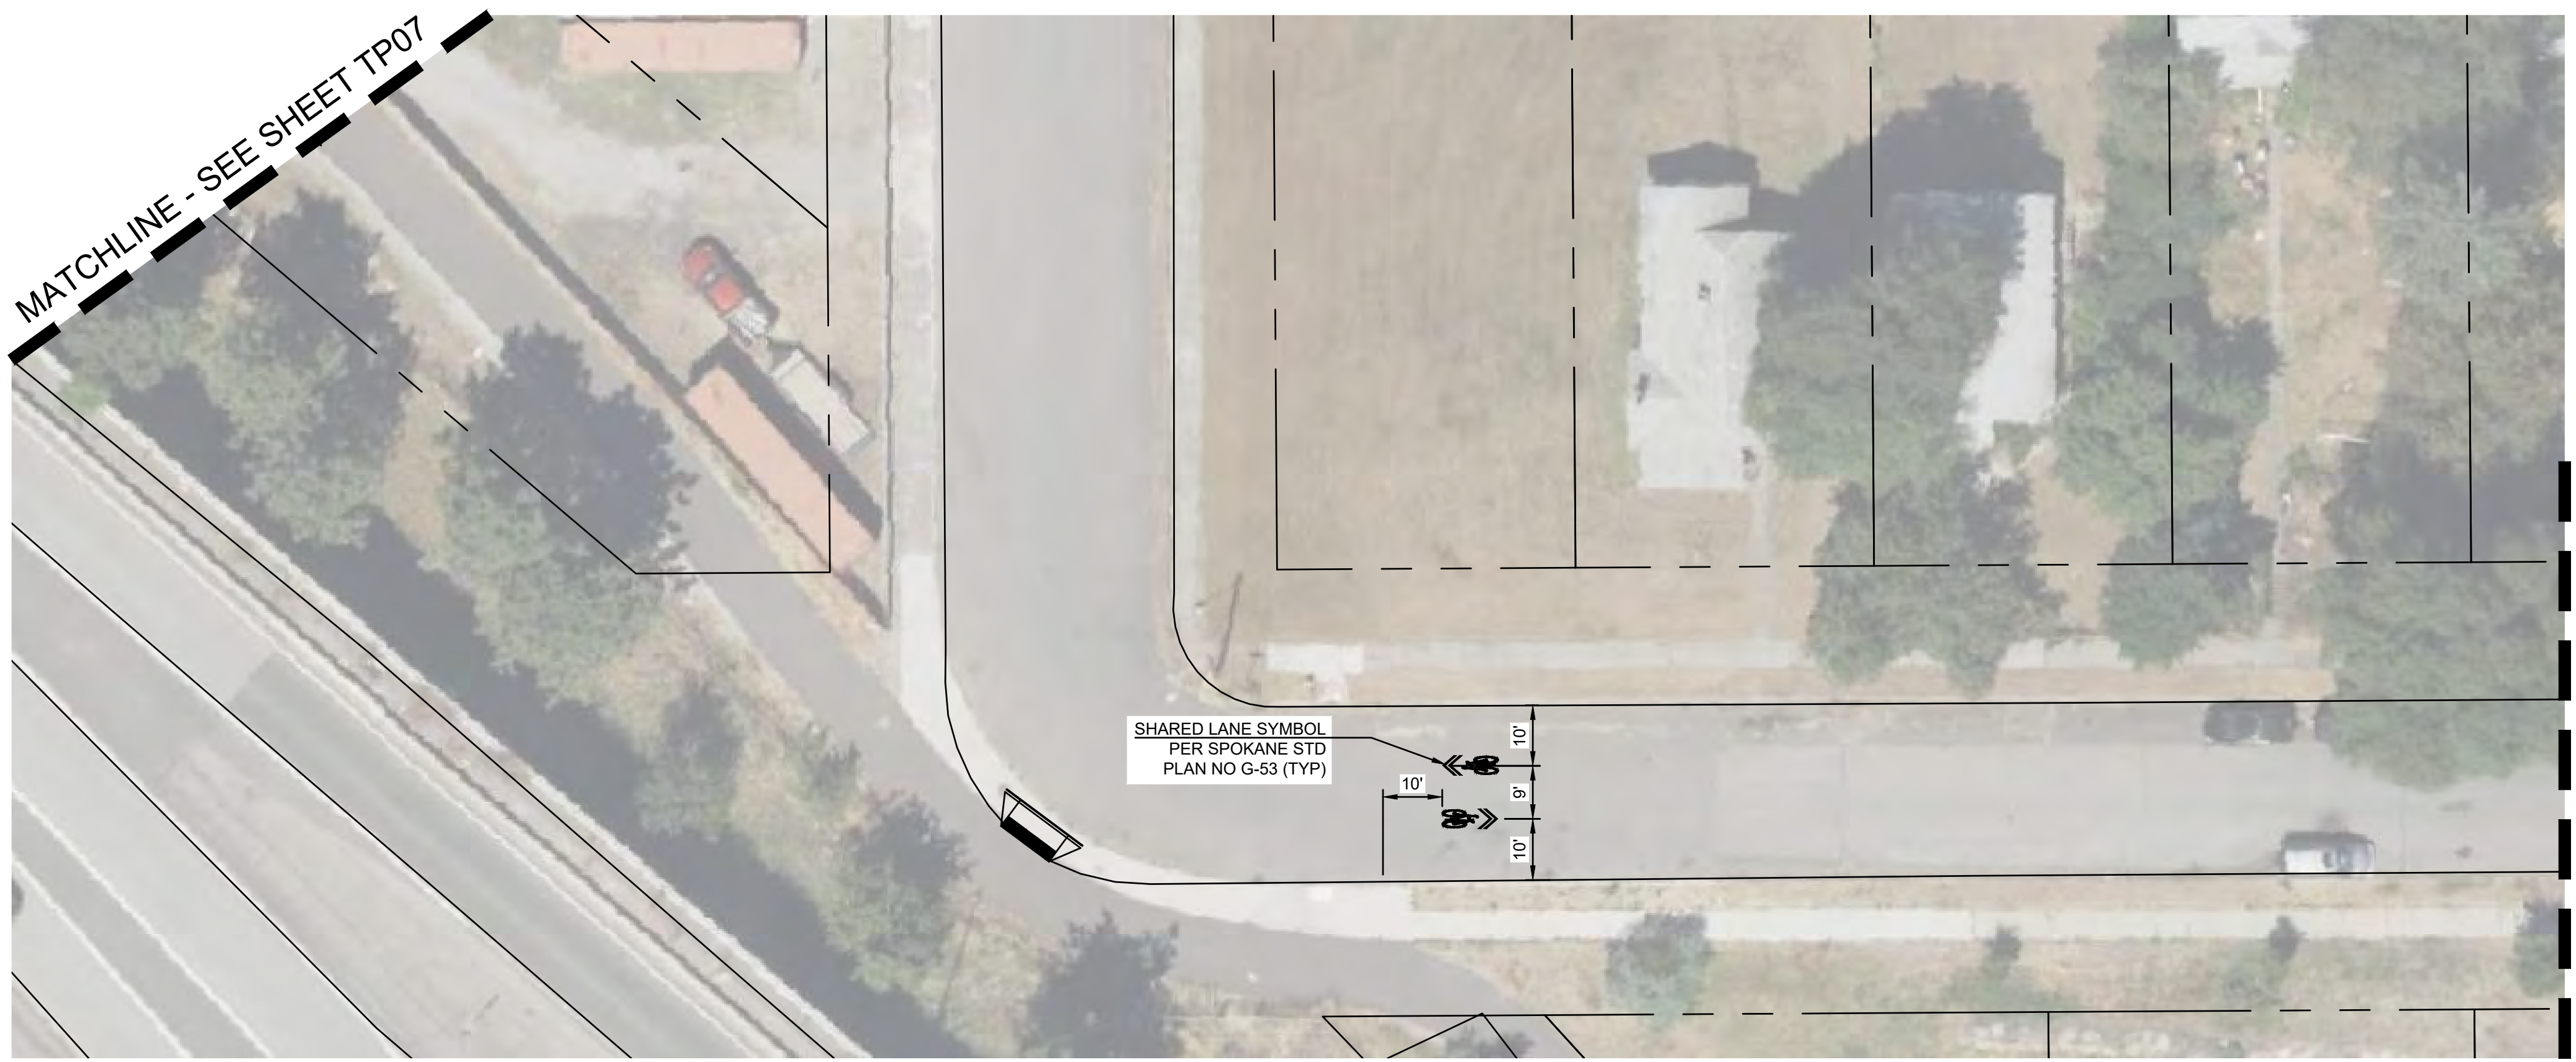

TOOLE **kpff**
DESIGN

PACIFIC AVENUE GREENWAY PHASE 2

CITY OF SPOKANE
 11/27/2024
 TP08
 SIGNING AND STRIPING PLAN
 23 OF 27

THIS IS A PRELIMINARY CONCEPT. FIELD VERIFICATION, SITE CONDITION ASSESSMENTS, ENGINEERING ANALYSIS AND DESIGN ARE NECESSARY PRIOR TO IMPLEMENTING ANY OF THE RECOMMENDATIONS CONTAINED HEREIN.


PRELIMINARY CONCEPT - NOT FOR CONSTRUCTION

H:\7000\00\05EA_00224_00_Pacific Ave Greenway\PRODUCTION\CADD\PLANS\05EA_00224_PM.dwg
 11/26/2024

MATCHLINE - SEE SHEET TP08



SHARED LANE SYMBOL
PER SPOKANE STD
PLAN NO G-53 (TYP)

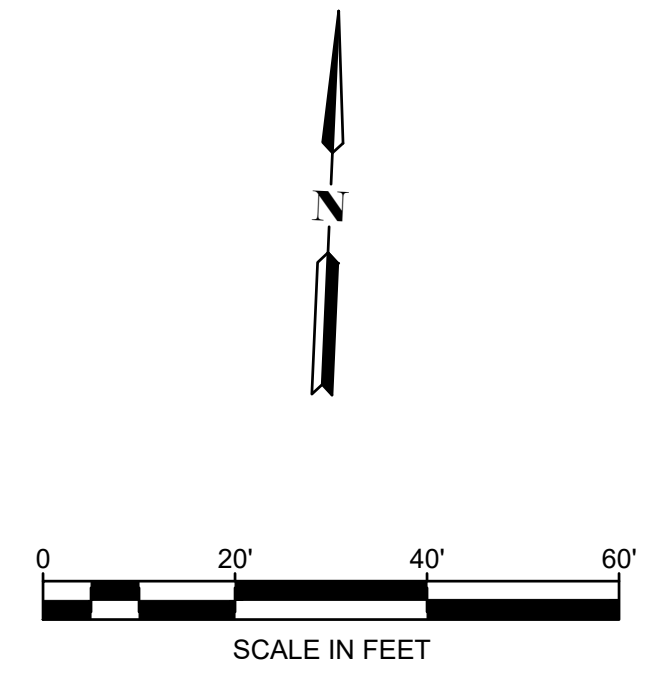

TOOLE **kpff**
DESIGN

PACIFIC AVENUE GREENWAY PHASE 2

CITY OF SPOKANE

11/27/2024

TP09

SIGNING AND STRIPING PLAN

24 OF 27

PRELIMINARY CONCEPT - NOT FOR CONSTRUCTION

THIS IS A PRELIMINARY CONCEPT. FIELD VERIFICATION, SITE CONDITION ASSESSMENTS, ENGINEERING ANALYSIS AND DESIGN ARE NECESSARY PRIOR TO IMPLEMENTING ANY OF THE RECOMMENDATIONS CONTAINED HEREIN.