


C:\Users\corayh\Documents\225xx Riverview Spokane - CENTRAL_R24_corayh\KPCM.rvt





1 EXTERIOR ELEVATION - INDEPENDENT LIVING - NORTH
A23 3/32" = 1'-0"

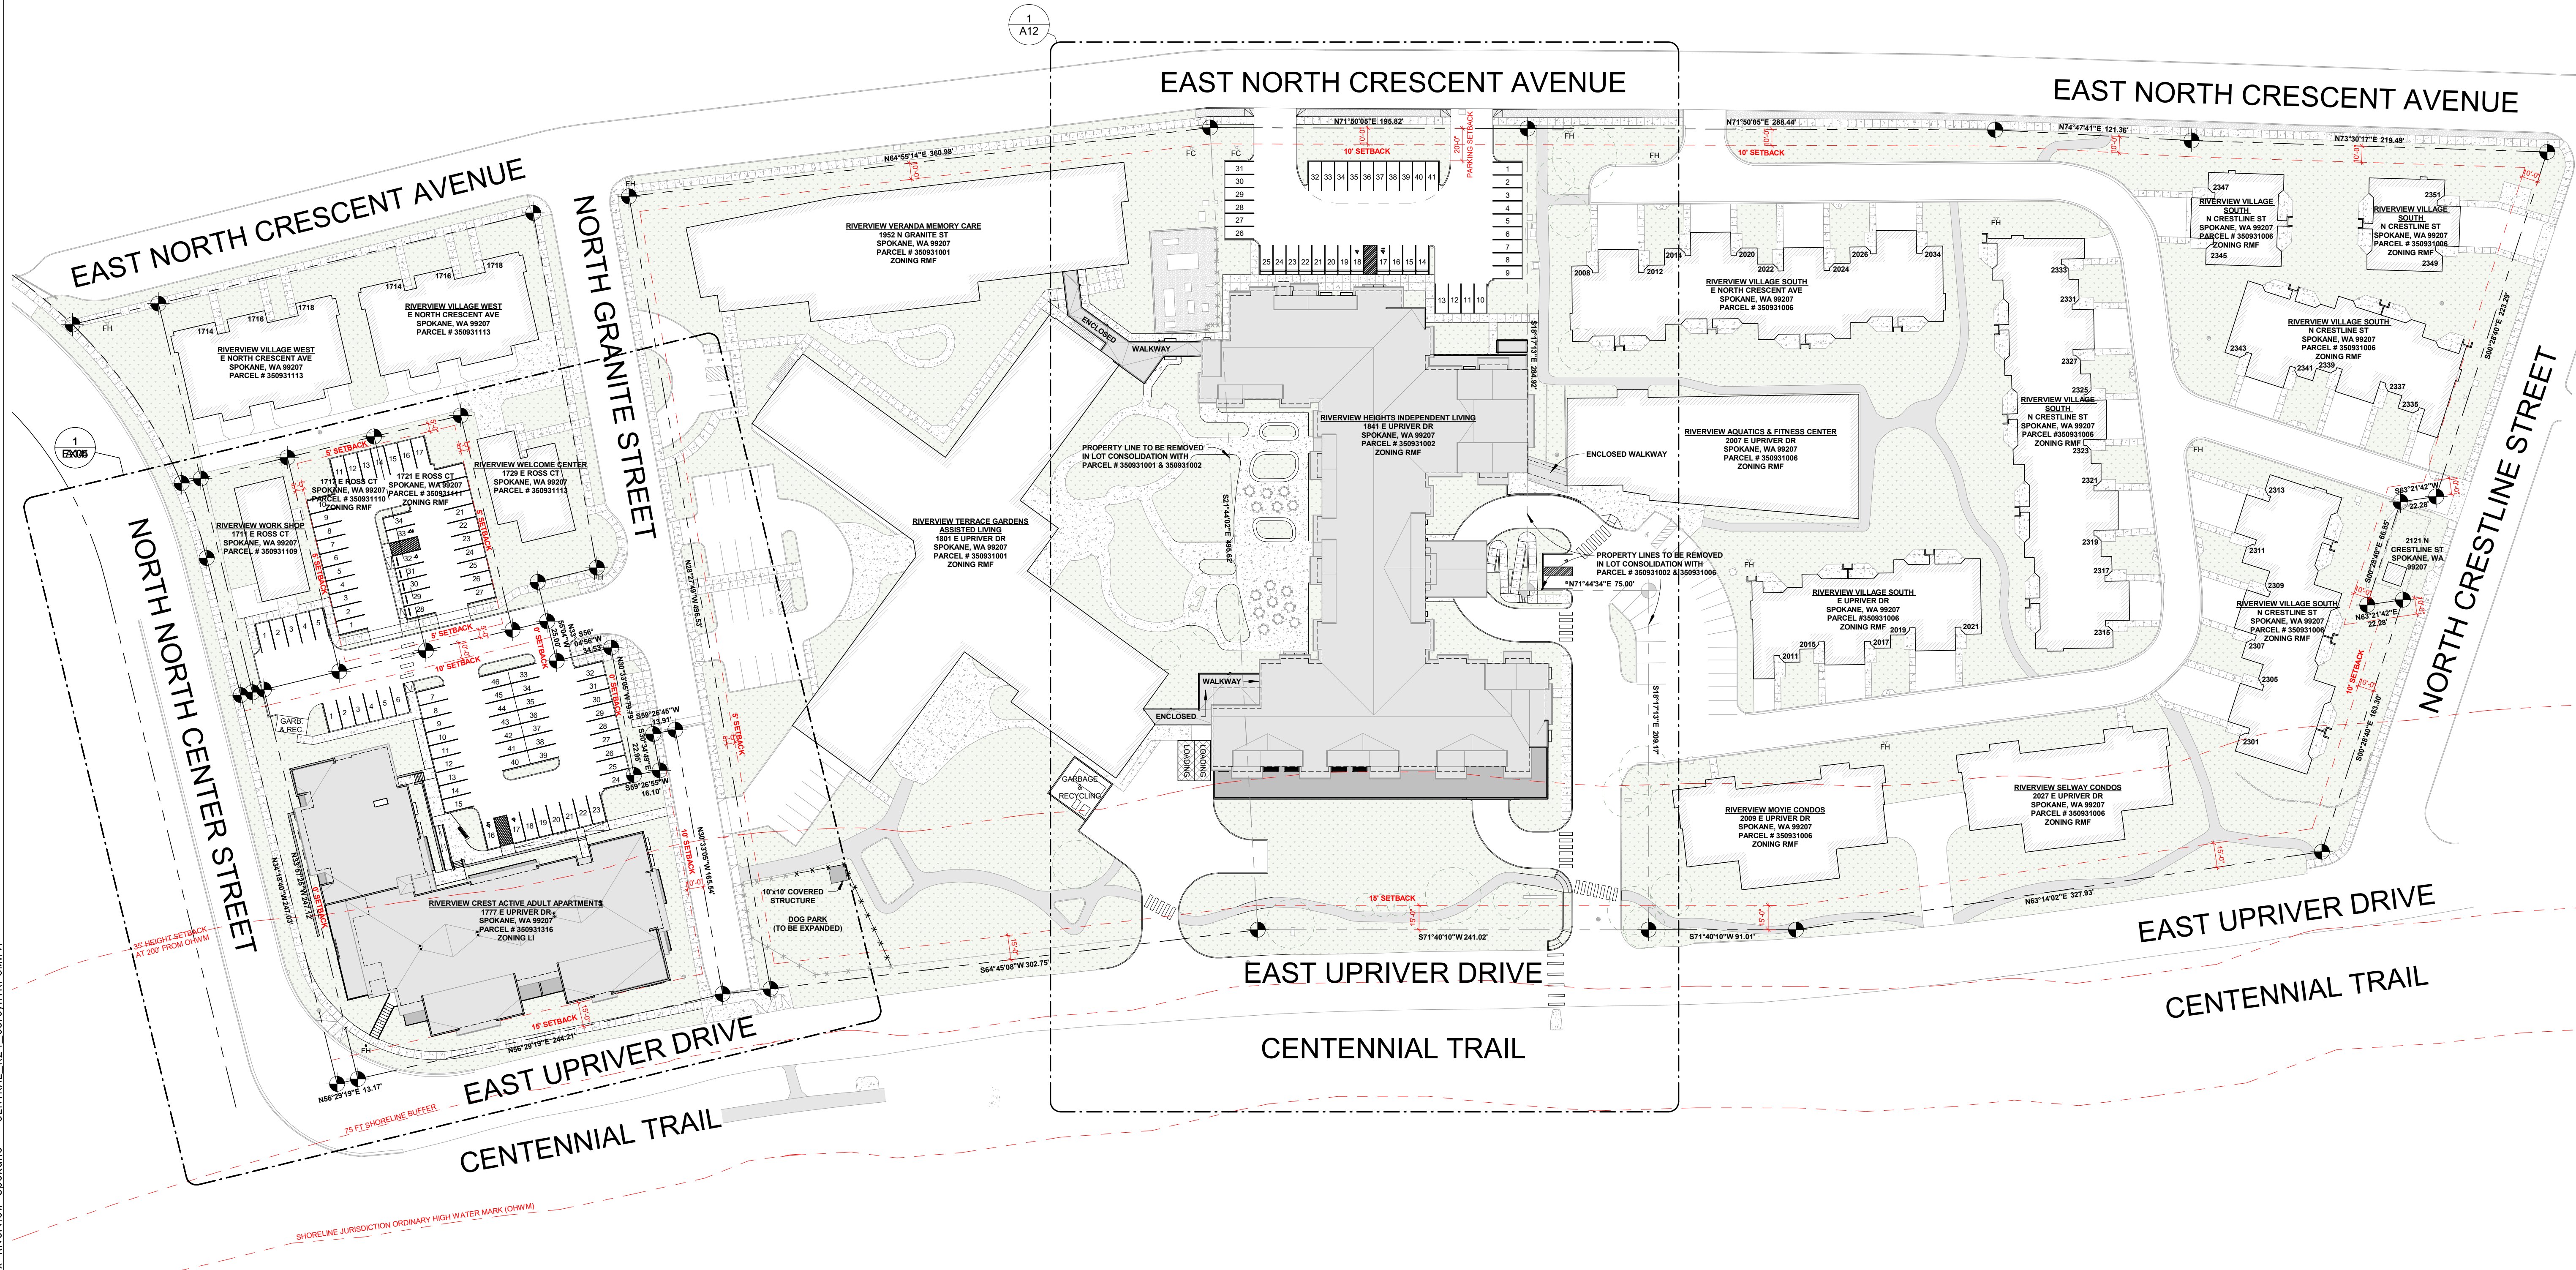

2 EXTERIOR ELEVATION - INDEPENDENT LIVING - MIDDLE
A23 3/32" = 1'-0"



3 EXTERIOR ELEVATION - INDEPENDENT LIVING - SOUTH
A23 3/32" = 1'-0"

WA

WATTENBARGER Architecture

40 LAKE BELLEVUE DR., SUITE #350
BELLEVUE, WA 98005
www.wattenbarger.com

REGISTERED ARCHITECT

JAMES J. BROWN

STATE OF WASHINGTON

Revision Schedule

#	DESCRIPTION	DATE

EXTERIOR ELEVATIONS - INDEPENDENT LIVING

RIVERVIEW HEIGHTS

1841 E. UPRIVER DR SPOKANE, WA 99207

JOB NO.: 22413.1

PLOT DATE 7/25/2025 3:33:07 PM

DATE: 07.25.2025

SCALE: 3/32" = 1'-0"

DRAWN: Author

CHKCD: Checker

SHEET NO.: A23



1 EXTERIOR ELEVATION - INDEPENDENT LIVING - WEST
A24 3/32" = 1'-0"



2 EXTERIOR ELEVATION - INDEPENDENT LIVING - EAST
A24 3/32" = 1'-0"

C:\Users\corvuh\Documents\225xx Riverview Spokane - CENTRAL_R24_corvuh\KCPM.rvt

WA
WATTENBARGER
Architecture
40 LAKE BELLEVUE DR., SUITE #350
BELLEVUE, WA 98005
www.wattenbarger.com
t: 425-453-0606

REGISTERED ARCHITECT
James J. Brown
STATE OF WASHINGTON

Revision Schedule

#	DESCRIPTION	DATE

EXTERIOR ELEVATIONS - INDEPENDENT LIVING

RIVERVIEW HEIGHTS

1841 E. UPRIVER DR SPOKANE, WA 99207

JOB NO.: 22413.1

PLOT DATE 7/25/2025 3:33:17 PM

DATE: 07.25.2025

SCALE: 3/32" = 1'-0"


DRAWN: Author

CHKCD: Checker

SHEET NO.: A24


ASSUMPTIONS: 2025.1 WASHINGTON ARCHITECTS - ALL RIGHTS RESERVED

C:\Users\corayh\Documents\225xx Riverview Spokane - CENTRAL_R24_corayh\KPCM.rvt

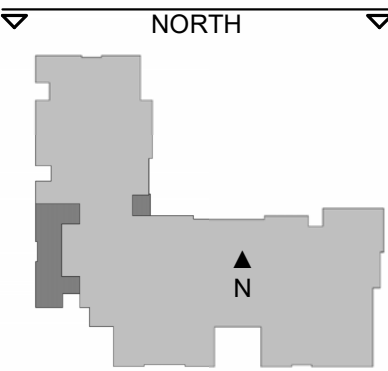

1 EXTERIOR ELEVATION - ACTIVE ADULT APARTMENTS - NORTH

A33 3/32" = 1'-0"

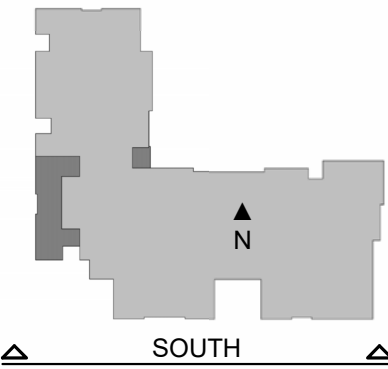

2 EXTERIOR ELEVATION - ACTIVE ADULT APARTMENTS - SOUTH

A33 3/32" = 1'-0"

Revision Schedule		
#	DESCRIPTION	DATE

EXTERIOR
ELEVATIONS - ACTIVE
ADULT APARTMENTS

RIVERVIEW CREST

1777 E. UPRIVER DR SPOKANE, WA 99207

JOB NO.:	22413.1
PLOT DATE	7/25/2025 3:33:45 PM
DATE:	07.25.2025
SCALE:	3/32" = 1'-0"
DRAWN:	Author
CHKCD:	Checker

SHEET NO.:

A33

C:\Users\corayh\Documents\225xx Riverview Spokane - CENTRAL_R24_corayhKPCM.rvt



1 EXTERIOR ELEVATION - ACTIVE ADULT APARTMENTS - EAST

A34 3/32" = 1'-0"



2 EXTERIOR ELEVATION - ACTIVE ADULT APARTMENTS - WEST

A34 3/32" = 1'-0"

JOB NO.:	
22413.1	
PLOT DATE	
7/25/2025 3:34:04 PM	
DATE:	07.25.2025
SCALE:	3/32" = 1'-0"
DRAWN:	Author
CHCKD:	Checker

SHEET NO.:

A34

RIVERVIEW CREST

1777 E. UPRIVER DR SPOKANE, WA 99207

EXTERIOR
ELEVATIONS - ACTIVE
ADULT APARTMENTS

Revision Schedule		
#	DESCRIPTION	DATE

