


SHEET NOTES

1. SEE CIVIL AND LANDSCAPE
DRAWINGS FOR SITE WORK

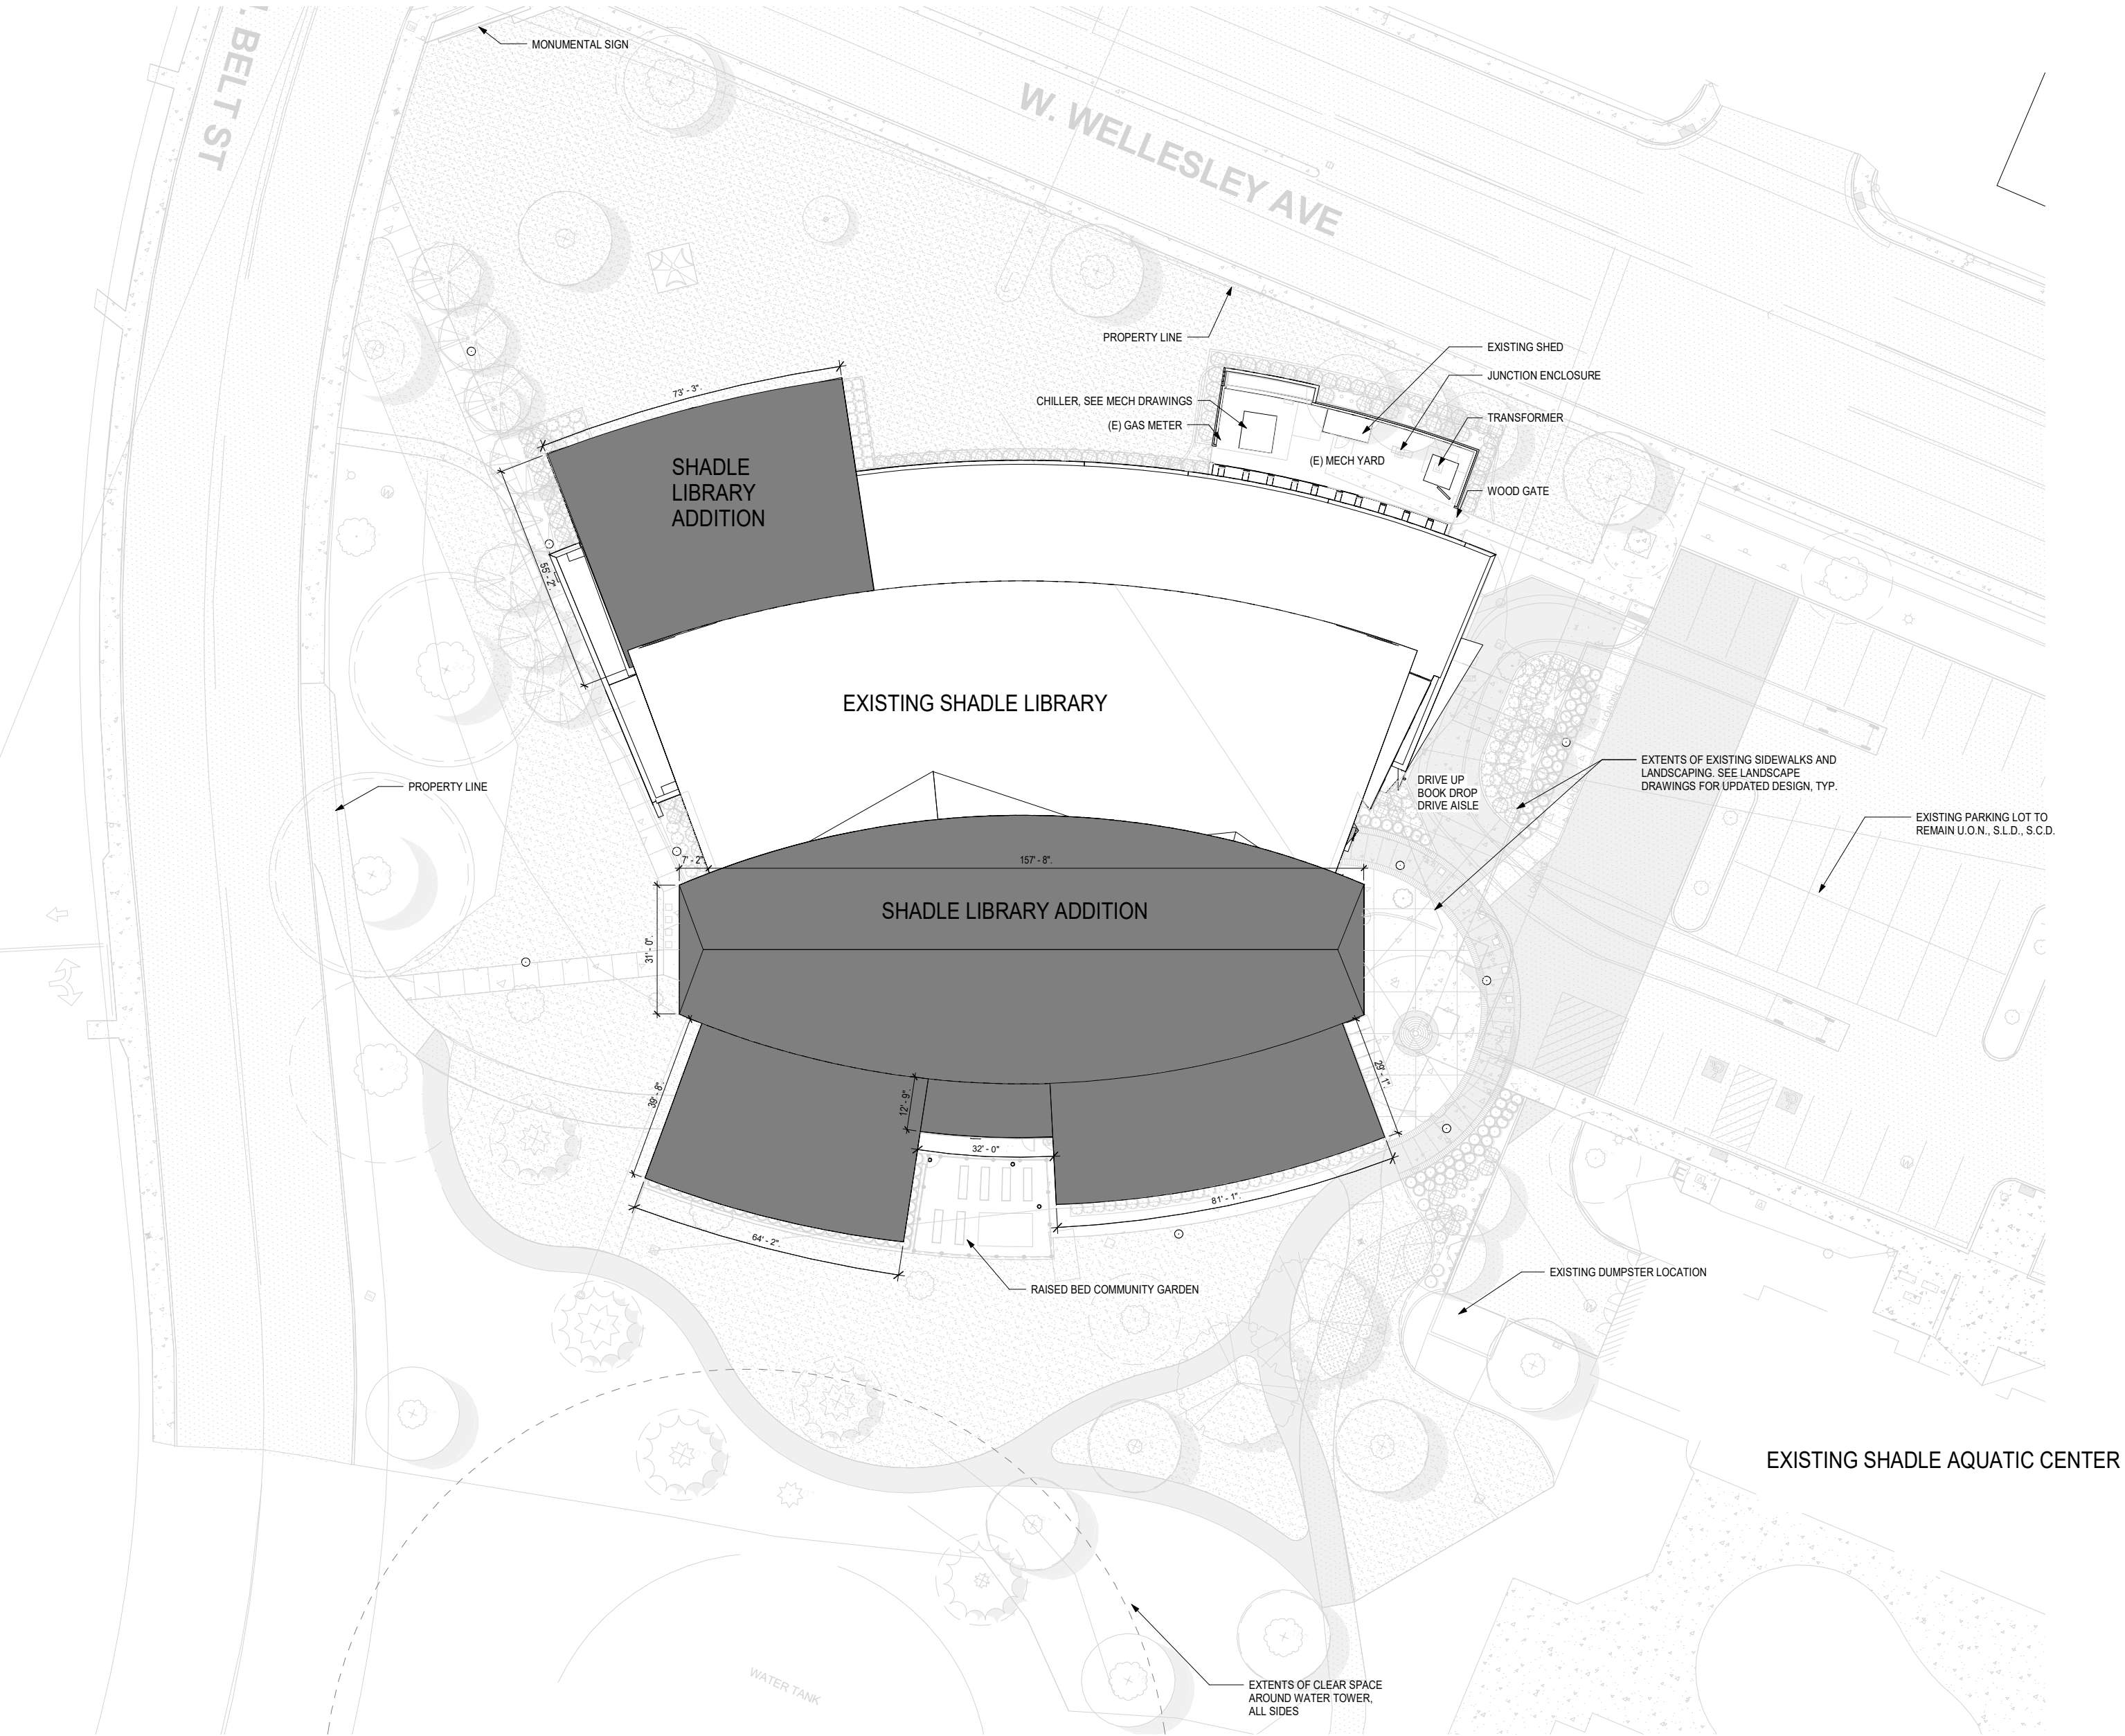

Project Arch.	Mark Dalley
WA REG.	----
PROJECT:	18515-04
ISSUE	----
COST ESTIMATING SET	05-13-2019
SCHEMATIC DESIGN SET	06-10-2019
DD COST ESTIMATING SET	08-23-2019
DD 09-06-2019 COST ESTIMATING SET	09-06-2019
DD 100% SUBMISSION REISSUED	09-13-2019 10-11-2019
50% CD GC/CM Pricing Set	12-09-2019

REVISION # DATE

SHEET TITLE AND NO.
SITE PLAN