


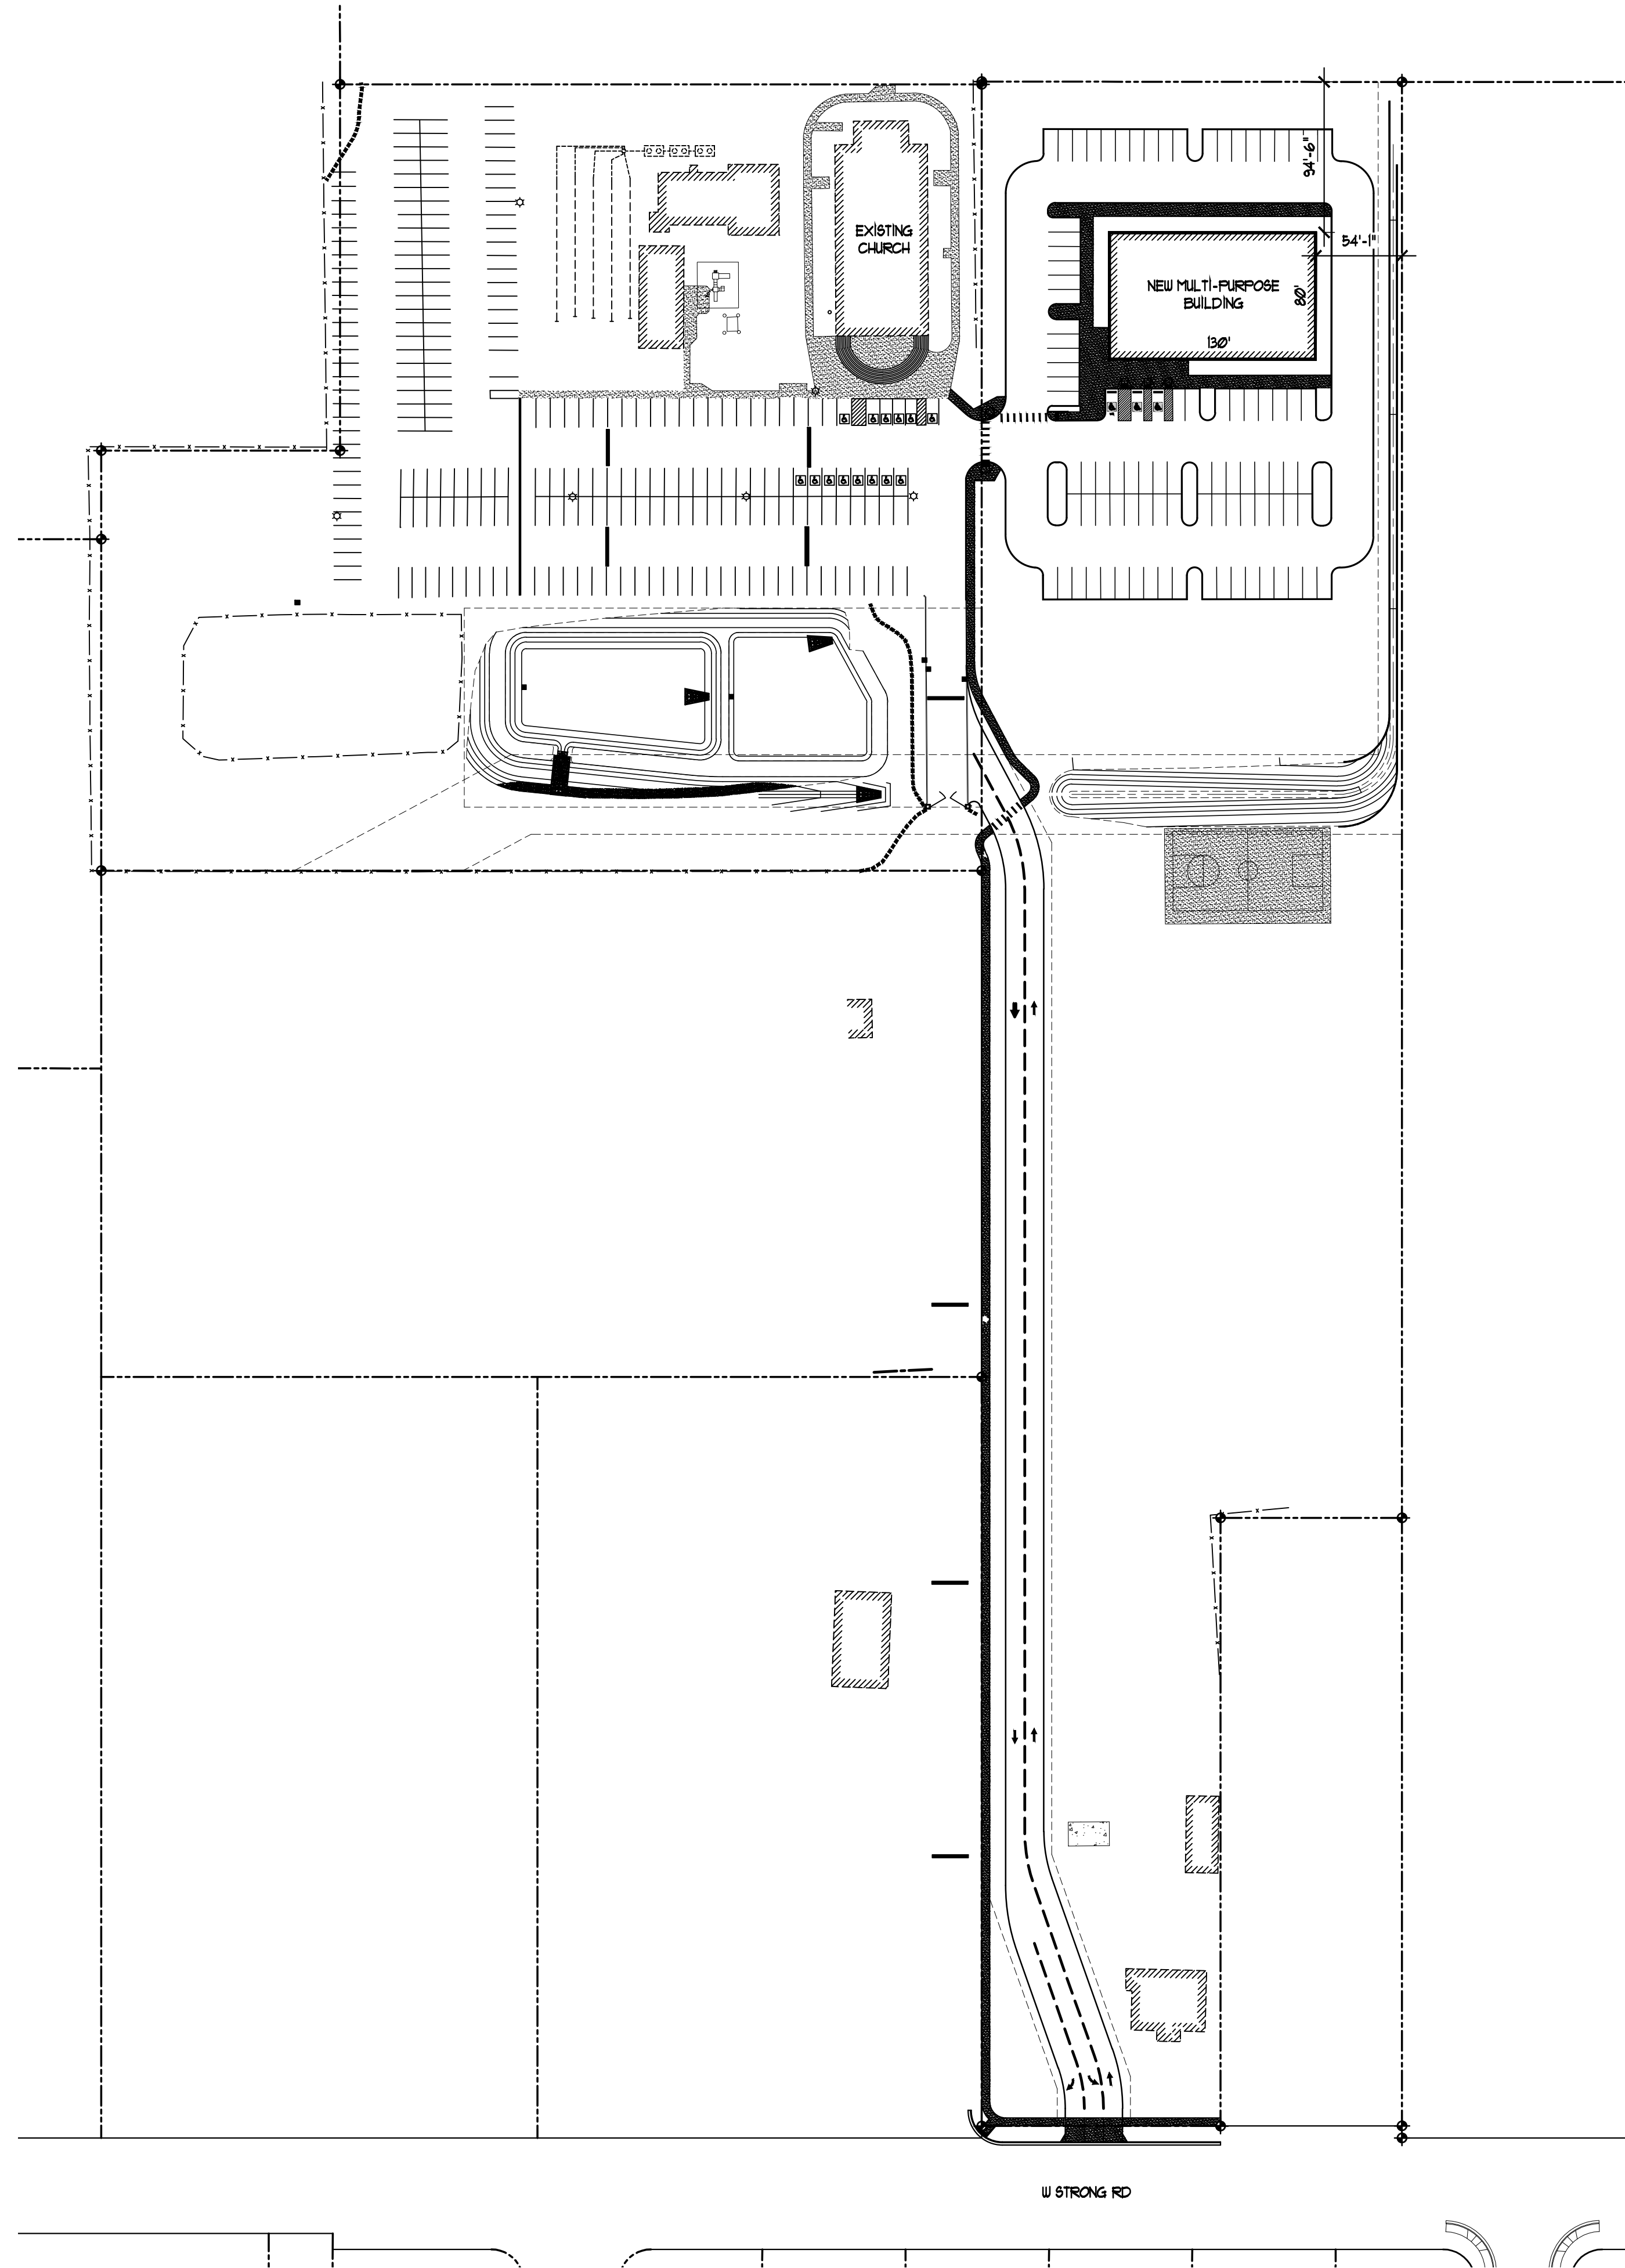

OVERALL SITE PLAN
1" = 10'-0"



NOTE:
This drawing, its contents, and any information it contains are the property of Russell C. Page Architects. It is not to be reproduced, stored in a retrieval system, or transmitted in any form or by any means, electronic, mechanical, or otherwise, without the prior written permission of Russell C. Page Architects. The user assumes all liability for any use of this drawing for any purpose other than that intended by the user.

3738
REGISTERED
ARCHITECT
RUSSELL C. PAGE
STATE OF WASHINGTON

REVISIONS:	
NO	DATE
1	09-27-21

BY

PROJECT:
5 MILE CHURCH
MULTI PURPOSE BUILDING
2404 W STRONG
SPOKANE, WA

DRAWINGS:
OVERALL SITE PLAN

DATE:
09-27-21


PLOT SCALE:
1" = 10'-0"

DRAWN BY:
MEK

JOB NO.:
20-102

SHEET NO.:
A1.0

RCP
RUSSELL C. PAGE
ARCHITECTS
204 N. Division Street, Suite E
Spokane, WA 99202
(509) 467-9718 Fax: (509) 467-9817

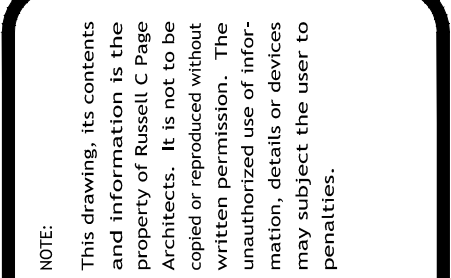

3736

REGISTERED
ARCHITECT

RUSSELL C. PAGE
STATE OF WASHINGTON

[illegible]

RCCP Russell C. Page
ARCHITECTS
204 N. Division Street, Suite 'E'
Spokane, WA 99202
(509) 467-9748 Fax: (509) 467-9817

PROJECT:
5 MILE CHURCH
MULTI PURPOSE BUILDING
2404 W STRONG
SPOKANE, WA
DRAWINGS:
OVERALL SITE PLAN

DATE:	5-27-21
PLOT SCALE:	1" = 20' - 0"
DRAWN BY:	MEK
JOB NO.:	20-102
SHEET NO.:	

A1.1