

A3.0

SHEET NO. 1
23.11

DATE: 7/27/2022
DRAWN BY: RCP
CHECKED BY: RCP

PROJECT: THE VISTAS AT BEACON HILL TOWNHOUSE BUILDING 3


DRAWING: EXTERIOR ELEVATIONS

RCP Russell C. Page ARCHITECTS


1101 N. Argonne Suite 107
SPokane, WA 99212
509-325-3348 • FAX: 509-325-3374

REVISIONS		DATE	REVISION	BY

NOTES:
1. THIS DRAWING IS THE PROPERTY OF RUSSELL C. PAGE ARCHITECTS. NO PART OF THIS DRAWING IS TO BE REPRODUCED OR TRANSMITTED IN ANY FORM OR BY ANY MEANS, ELECTRONIC OR MECHANICAL, INCLUDING PHOTOCOPYING, RECORDING, OR BY ANY INFORMATION STORAGE AND RETRIEVAL SYSTEM, WITHOUT THE WRITTEN PERMISSION OF RUSSELL C. PAGE ARCHITECTS.

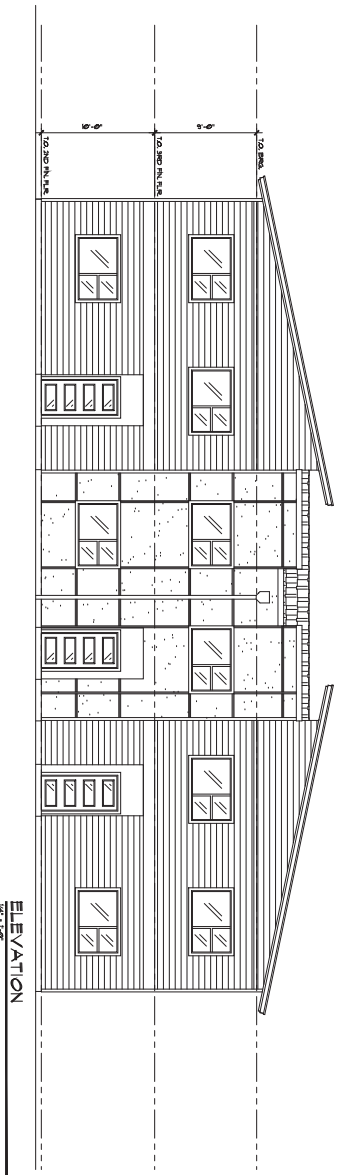

ELEVATION
1/2" = 1'-0"

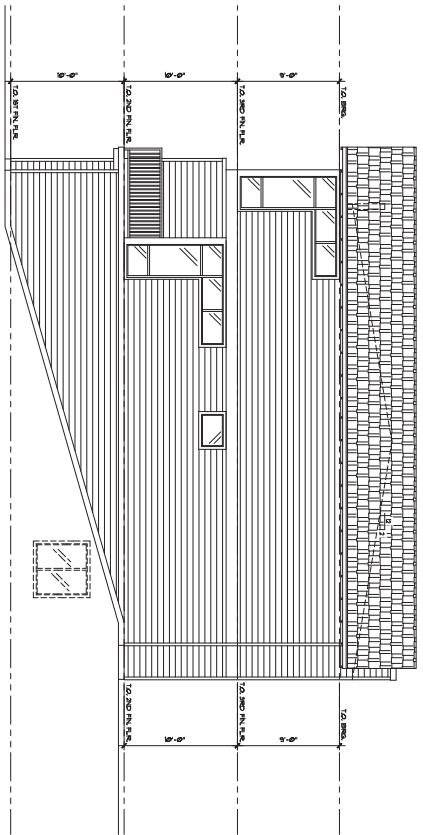

ELEVATION
1/2" = 1'-0"

A31

SHEET NO.: 23 OF 21
DRAWN BY: RCP
PROJECT: THE VISTAS AT BEACON HILL TOWNHOUSE BUILDING 3

DATE: 12-23-2022
PROJECT: THE VISTAS AT BEACON HILL TOWNHOUSE BUILDING 3
DRAWING: EXTERIOR ELEVATIONS

RCP Russell C. Page ARCHITECTS
1101 N. Argonne Suite 107
SPRINGFIELD, MA 01104
TEL: 413-735-1100 FAX: 413-735-1101

REVISIONS		DATE	REVISION	BY

NOTES:
1. THIS DRAWING IS THE PROPERTY OF RUSSELL C. PAGE ARCHITECTS. NO PART OF THIS DRAWING IS TO BE REPRODUCED OR TRANSMITTED IN ANY FORM OR BY ANY MEANS, ELECTRONIC OR MECHANICAL, INCLUDING PHOTOCOPYING, RECORDING, OR BY ANY INFORMATION STORAGE AND RETRIEVAL SYSTEM, WITHOUT THE WRITTEN PERMISSION OF RUSSELL C. PAGE ARCHITECTS.