

ELEVATION
1/8" = 1'-0"



ELEVATION
1/8" = 1'-0"

NOTES:
1. THIS DRAWING IS THE PROPERTY OF RUSSELL C. PAGE ARCHITECTS. NO PART OF THIS DRAWING IS TO BE REPRODUCED OR TRANSMITTED IN ANY FORM OR BY ANY MEANS, ELECTRONIC OR MECHANICAL, INCLUDING PHOTOCOPYING, RECORDING, OR BY ANY INFORMATION STORAGE AND RETRIEVAL SYSTEM, WITHOUT THE WRITTEN PERMISSION OF RUSSELL C. PAGE ARCHITECTS.


REVISIONS:		DATE	REVISION	BY

RCP Russell C. Page ARCHITECTS
 1101 N. Argonne Suite 107
 Sparks, Nevada 89417
 (702) 844-3148 • FAX (702) 482-8874


PROJECT: THE VISTAS AT BEACON HILL TOWNHOUSE BUILDING 4
 DATE: 11-23-2022
 DRAWINGS: EXTERIOR ELEVATIONS

DATE: 11-23-2022
 DRAWN BY: RCP
 CHECKED BY: RCP
 SHEET NO.: 23 OF 27

A30

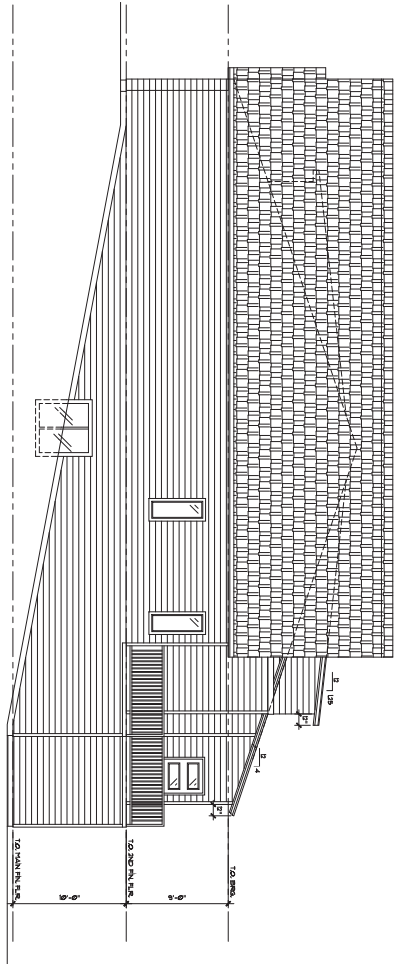

ELEVATION
1/2" = 1'-0"

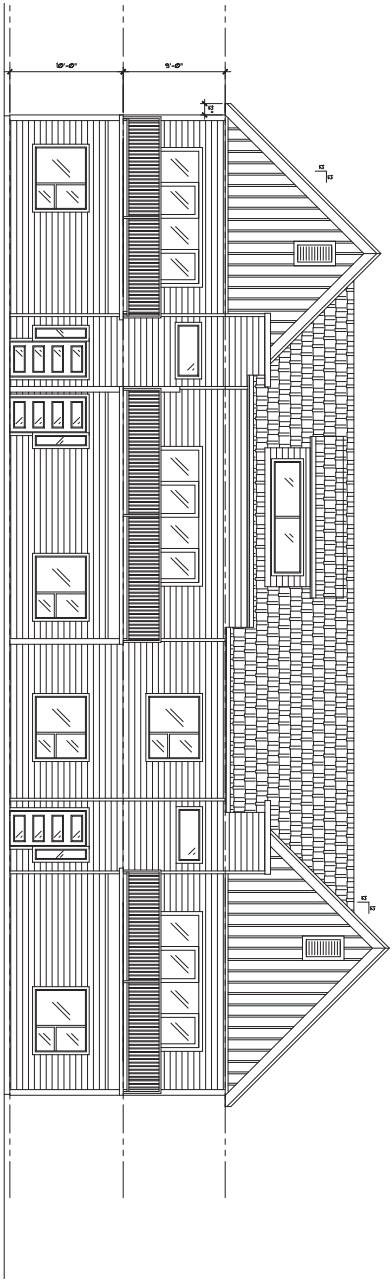

ELEVATION
1/2" = 1'-0"

NOTES:
1. THIS DRAWING IS THE PROPERTY OF RUSSELL C. PAGE ARCHITECTS. NO PART OF THIS DRAWING IS TO BE REPRODUCED OR TRANSMITTED IN ANY FORM OR BY ANY MEANS, ELECTRONIC OR MECHANICAL, INCLUDING PHOTOCOPYING, RECORDING, OR BY ANY INFORMATION STORAGE AND RETRIEVAL SYSTEM, WITHOUT THE WRITTEN PERMISSION OF RUSSELL C. PAGE ARCHITECTS.

NO.	DATE	REVISION	BY

RCP Russell C. Page ARCHITECTS
 1101 N. Argonne Suite 107
 SPRINGFIELD, MA 01103
 (413) 862-3168 • FAX (413) 862-3177

PROJECT: THE VISTAS AT BEACON HILL TOWNHOUSE BUILDING 4
 DATE: 12-23-2022
 DRAWING: EXTERIOR ELEVATIONS

DATE: 12-23-2022
 DRAWING: EXTERIOR ELEVATIONS
 SHEET NO.: 23 OF 27

A31