



ELEVATION
1/8" = 1'-0"

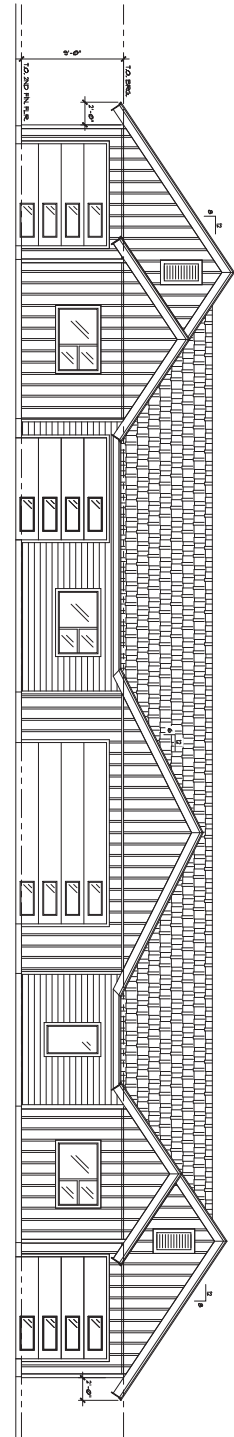


ELEVATION
1/8" = 1'-0"

A3.0	DRAWN BY: RCP	PROJECT: THE VISTAS AT BEACON HILL TOWNHOUSE BUILDING 5	DATE: 7/27/2022	DRAWINGS: EXTERIOR ELEVATIONS	REVISIONS:	BY:
	CHECKED BY:				NO. DATE REVISION	
	DATE PLOTTED:					
	SHEET NO.:					
		1101 N. Argonne Suite 107 Sparks, NV 89434 (775) 862-7428 • FAX: (775) 402-8874		THIS DOCUMENT IS UNLESS OTHERWISE SPECIFIED TO BE THE PROPERTY OF RUSSELL C. PAGE ARCHITECTS. NO PART OF THIS DOCUMENT IS TO BE REPRODUCED OR TRANSMITTED IN ANY FORM OR BY ANY MEANS, ELECTRONIC OR MECHANICAL, INCLUDING PHOTOCOPYING, RECORDING, OR BY ANY INFORMATION STORAGE AND RETRIEVAL SYSTEM, WITHOUT THE WRITTEN PERMISSION OF RUSSELL C. PAGE ARCHITECTS.		

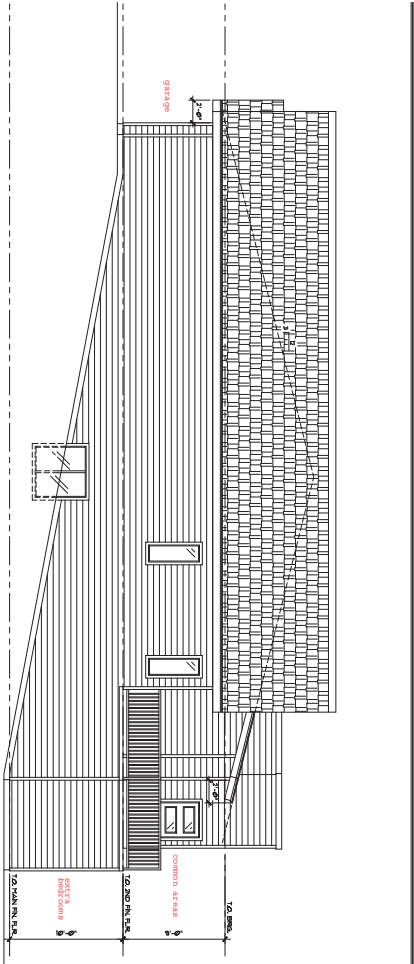

ELEVATION

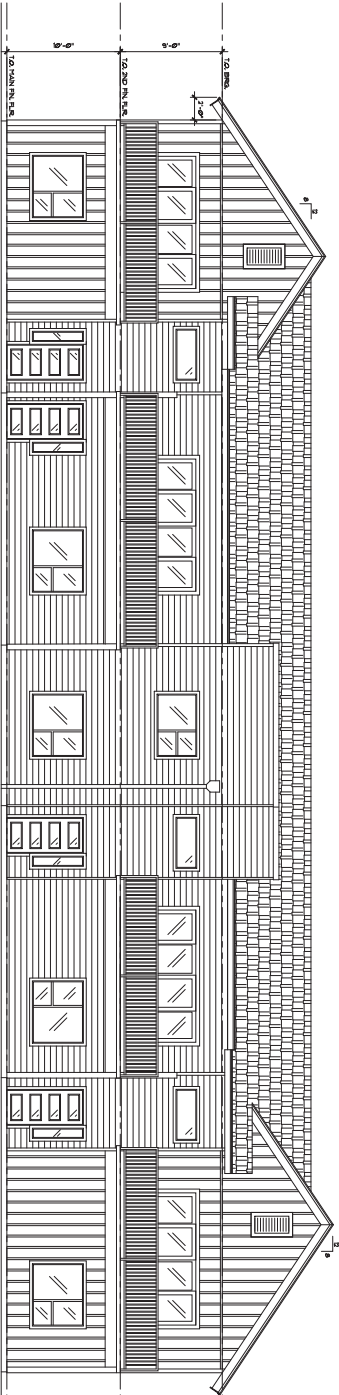

ELEVATION

NOTES:
 1. THE ARCHITECT HAS CONDUCTED VISUAL VERIFICATION OF THE EXISTING CONDITIONS OF THE PROJECT. THE ARCHITECT HAS NOT CONDUCTED A STRUCTURAL ANALYSIS OF THE EXISTING STRUCTURE. THE ARCHITECT HAS NOT CONDUCTED A GEOTECHNICAL ANALYSIS OF THE EXISTING FOUNDATION. THE ARCHITECT HAS NOT CONDUCTED A SEISMIC ANALYSIS OF THE EXISTING STRUCTURE. THE ARCHITECT HAS NOT CONDUCTED A WIND ANALYSIS OF THE EXISTING STRUCTURE. THE ARCHITECT HAS NOT CONDUCTED A FLOOD ANALYSIS OF THE EXISTING STRUCTURE. THE ARCHITECT HAS NOT CONDUCTED A PEST ANALYSIS OF THE EXISTING STRUCTURE. THE ARCHITECT HAS NOT CONDUCTED A MOLD ANALYSIS OF THE EXISTING STRUCTURE. THE ARCHITECT HAS NOT CONDUCTED A LEAD ANALYSIS OF THE EXISTING STRUCTURE. THE ARCHITECT HAS NOT CONDUCTED A PCB ANALYSIS OF THE EXISTING STRUCTURE. THE ARCHITECT HAS NOT CONDUCTED A RADON ANALYSIS OF THE EXISTING STRUCTURE. THE ARCHITECT HAS NOT CONDUCTED A SOIL GAS ANALYSIS OF THE EXISTING STRUCTURE. THE ARCHITECT HAS NOT CONDUCTED A VOC ANALYSIS OF THE EXISTING STRUCTURE. THE ARCHITECT HAS NOT CONDUCTED A PAH ANALYSIS OF THE EXISTING STRUCTURE. THE ARCHITECT HAS NOT CONDUCTED A PCB ANALYSIS OF THE EXISTING STRUCTURE. THE ARCHITECT HAS NOT CONDUCTED A RADON ANALYSIS OF THE EXISTING STRUCTURE. THE ARCHITECT HAS NOT CONDUCTED A SOIL GAS ANALYSIS OF THE EXISTING STRUCTURE. THE ARCHITECT HAS NOT CONDUCTED A VOC ANALYSIS OF THE EXISTING STRUCTURE. THE ARCHITECT HAS NOT CONDUCTED A PAH ANALYSIS OF THE EXISTING STRUCTURE.

NO.	REVISIONS	DATE	REVISION	BY

RCP Russell C. Page ARCHITECTS
 1101 N. Argonne Suite 107
 SPRINGFIELD, MA 01103
 413-733-8222 FAX 413-733-4222

PROJECT: THE VISTAS AT BEACON HILL TOWNHOUSE BUILDING 5
 DATE: 07-23-2022
 DRAWINGS: EXTERIOR ELEVATIONS

DESIGNER: RCP
 DRAWING BY: RCP
 CHECK NO.: 23-101
 SHEET NO.: A31