




WEST ELEVATION
16' - 7 1/2"

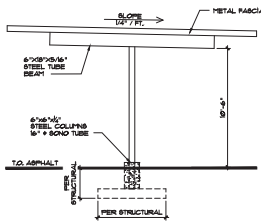

NORTH ELEVATION
16' - 7 1/2"

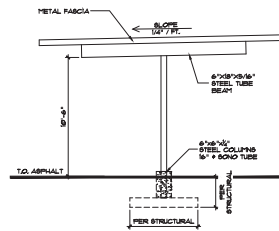

SOUTH ELEVATION
16' - 7 1/2"

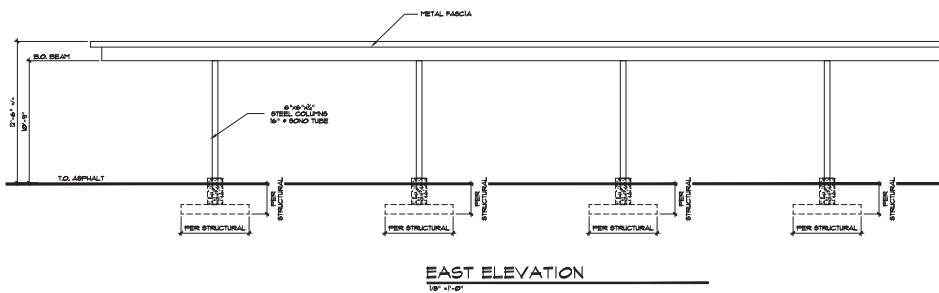

EAST ELEVATION
16' - 7 1/2"

PROJECT: THE VISTAS AT BEACON HILL
 CAFFORTS
 SPokane
 EXTERIOR ELEVATIONS

DATE: 7-31-23
 PLOT SCALE: 1/4" = 1'-0"
 DRAWN BY:
 JOB NO.: 22-161
 SHEET NO.:

RCP Russell C. Page
 ARCHITECTS
 224 N. DIVISION STREET, SUITE 100
 SPokane, WA 99201
 (509) 325-1234

REVISIONS:
 NO. DATE REVISION
 BY:

208 REGISTERED ARCHITECT
 RUSSELL C. PAGE
 STATE OF WASHINGTON

A3.0