




1 SIDE ELEVATION  
A3.0 10' x 1'-0"

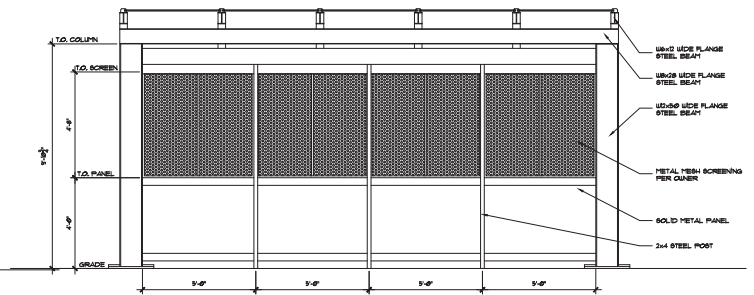

2 FRONT ELEVATION  
A3.0 10' x 1'-0"

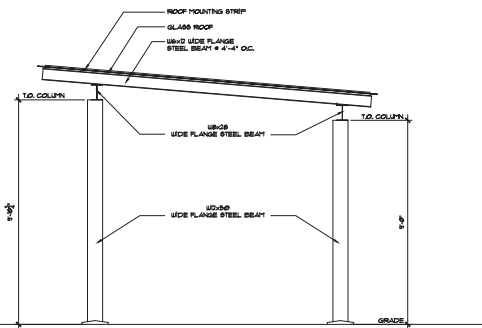

3 SIDE ELEVATION  
A3.0 10' x 1'-0"

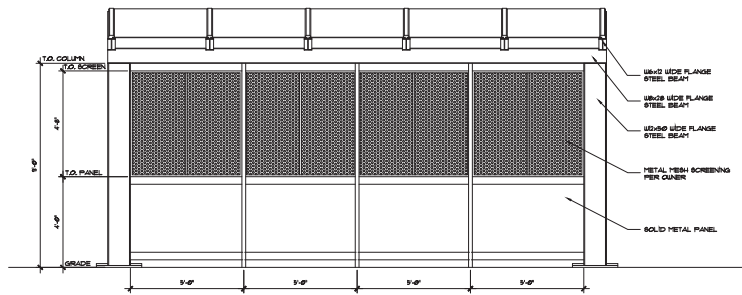

4 REAR ELEVATION  
A3.0 10' x 1'-0"

PROJECT: THE VISTA AT BEACON HILL CLUBHOUSE PATIO STRUCTURE  
DRAWINGS: EXTERIOR ELEVATIONS  
DATE: 8-2-23  
PLOT SCALE: AS NOTED  
DRAWN BY: MJK  
JOB NO.: 23-06  
SHEET NO.: A3.0

REVISIONS:  
DATE  
BY

RCP  
Russell C. Page  
ARCHITECTS  
1101 N. ALDER ST. SUITE 107  
DENVER, CO 80202  
TEL: 303.733.8800  
WWW.RCPARCHITECTS.COM