




WEST ELEVATION  
1/4" = 1'-0"

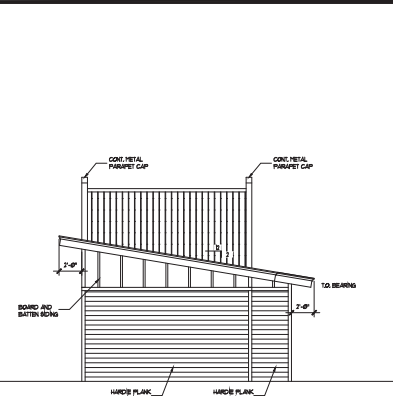

SOUTH ELEVATION  
1/4" = 1'-0"

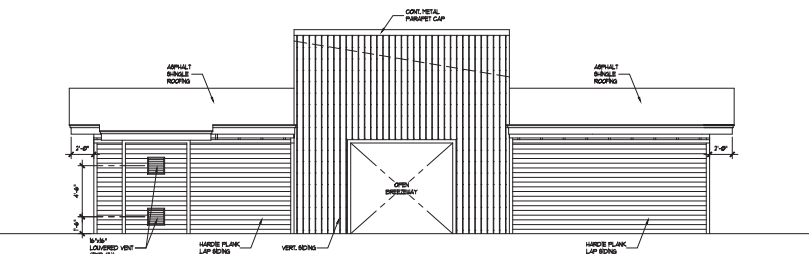

EAST ELEVATION  
1/4" = 1'-0"

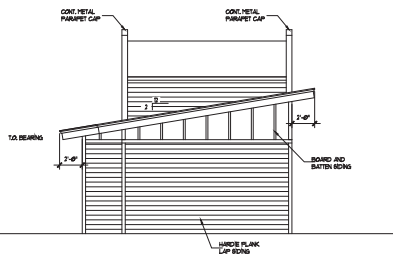

NORTH ELEVATION  
1/4" = 1'-0"

PROJECT: THE VESTAS AT BEACON HILL POOL HOUSE  
 DATE: 08-22-2022  
 PLOT SCALE: AS NOTED  
 DRAWN BY: MESC  
 JOB NO.: 22-167  
 SHEET NO.: A2.1

ARCHITECTS  
 1101 N. ALLEGRA STREET, SUITE 107  
 DENVER, CO 80202  
 TEL: 303.733.1111 FAX: 303.733.1112

REVISIONS:  
 NO. DATE BY REVISION  
 1 08/22/22 MESC

EXTERIOR ELEVATIONS