


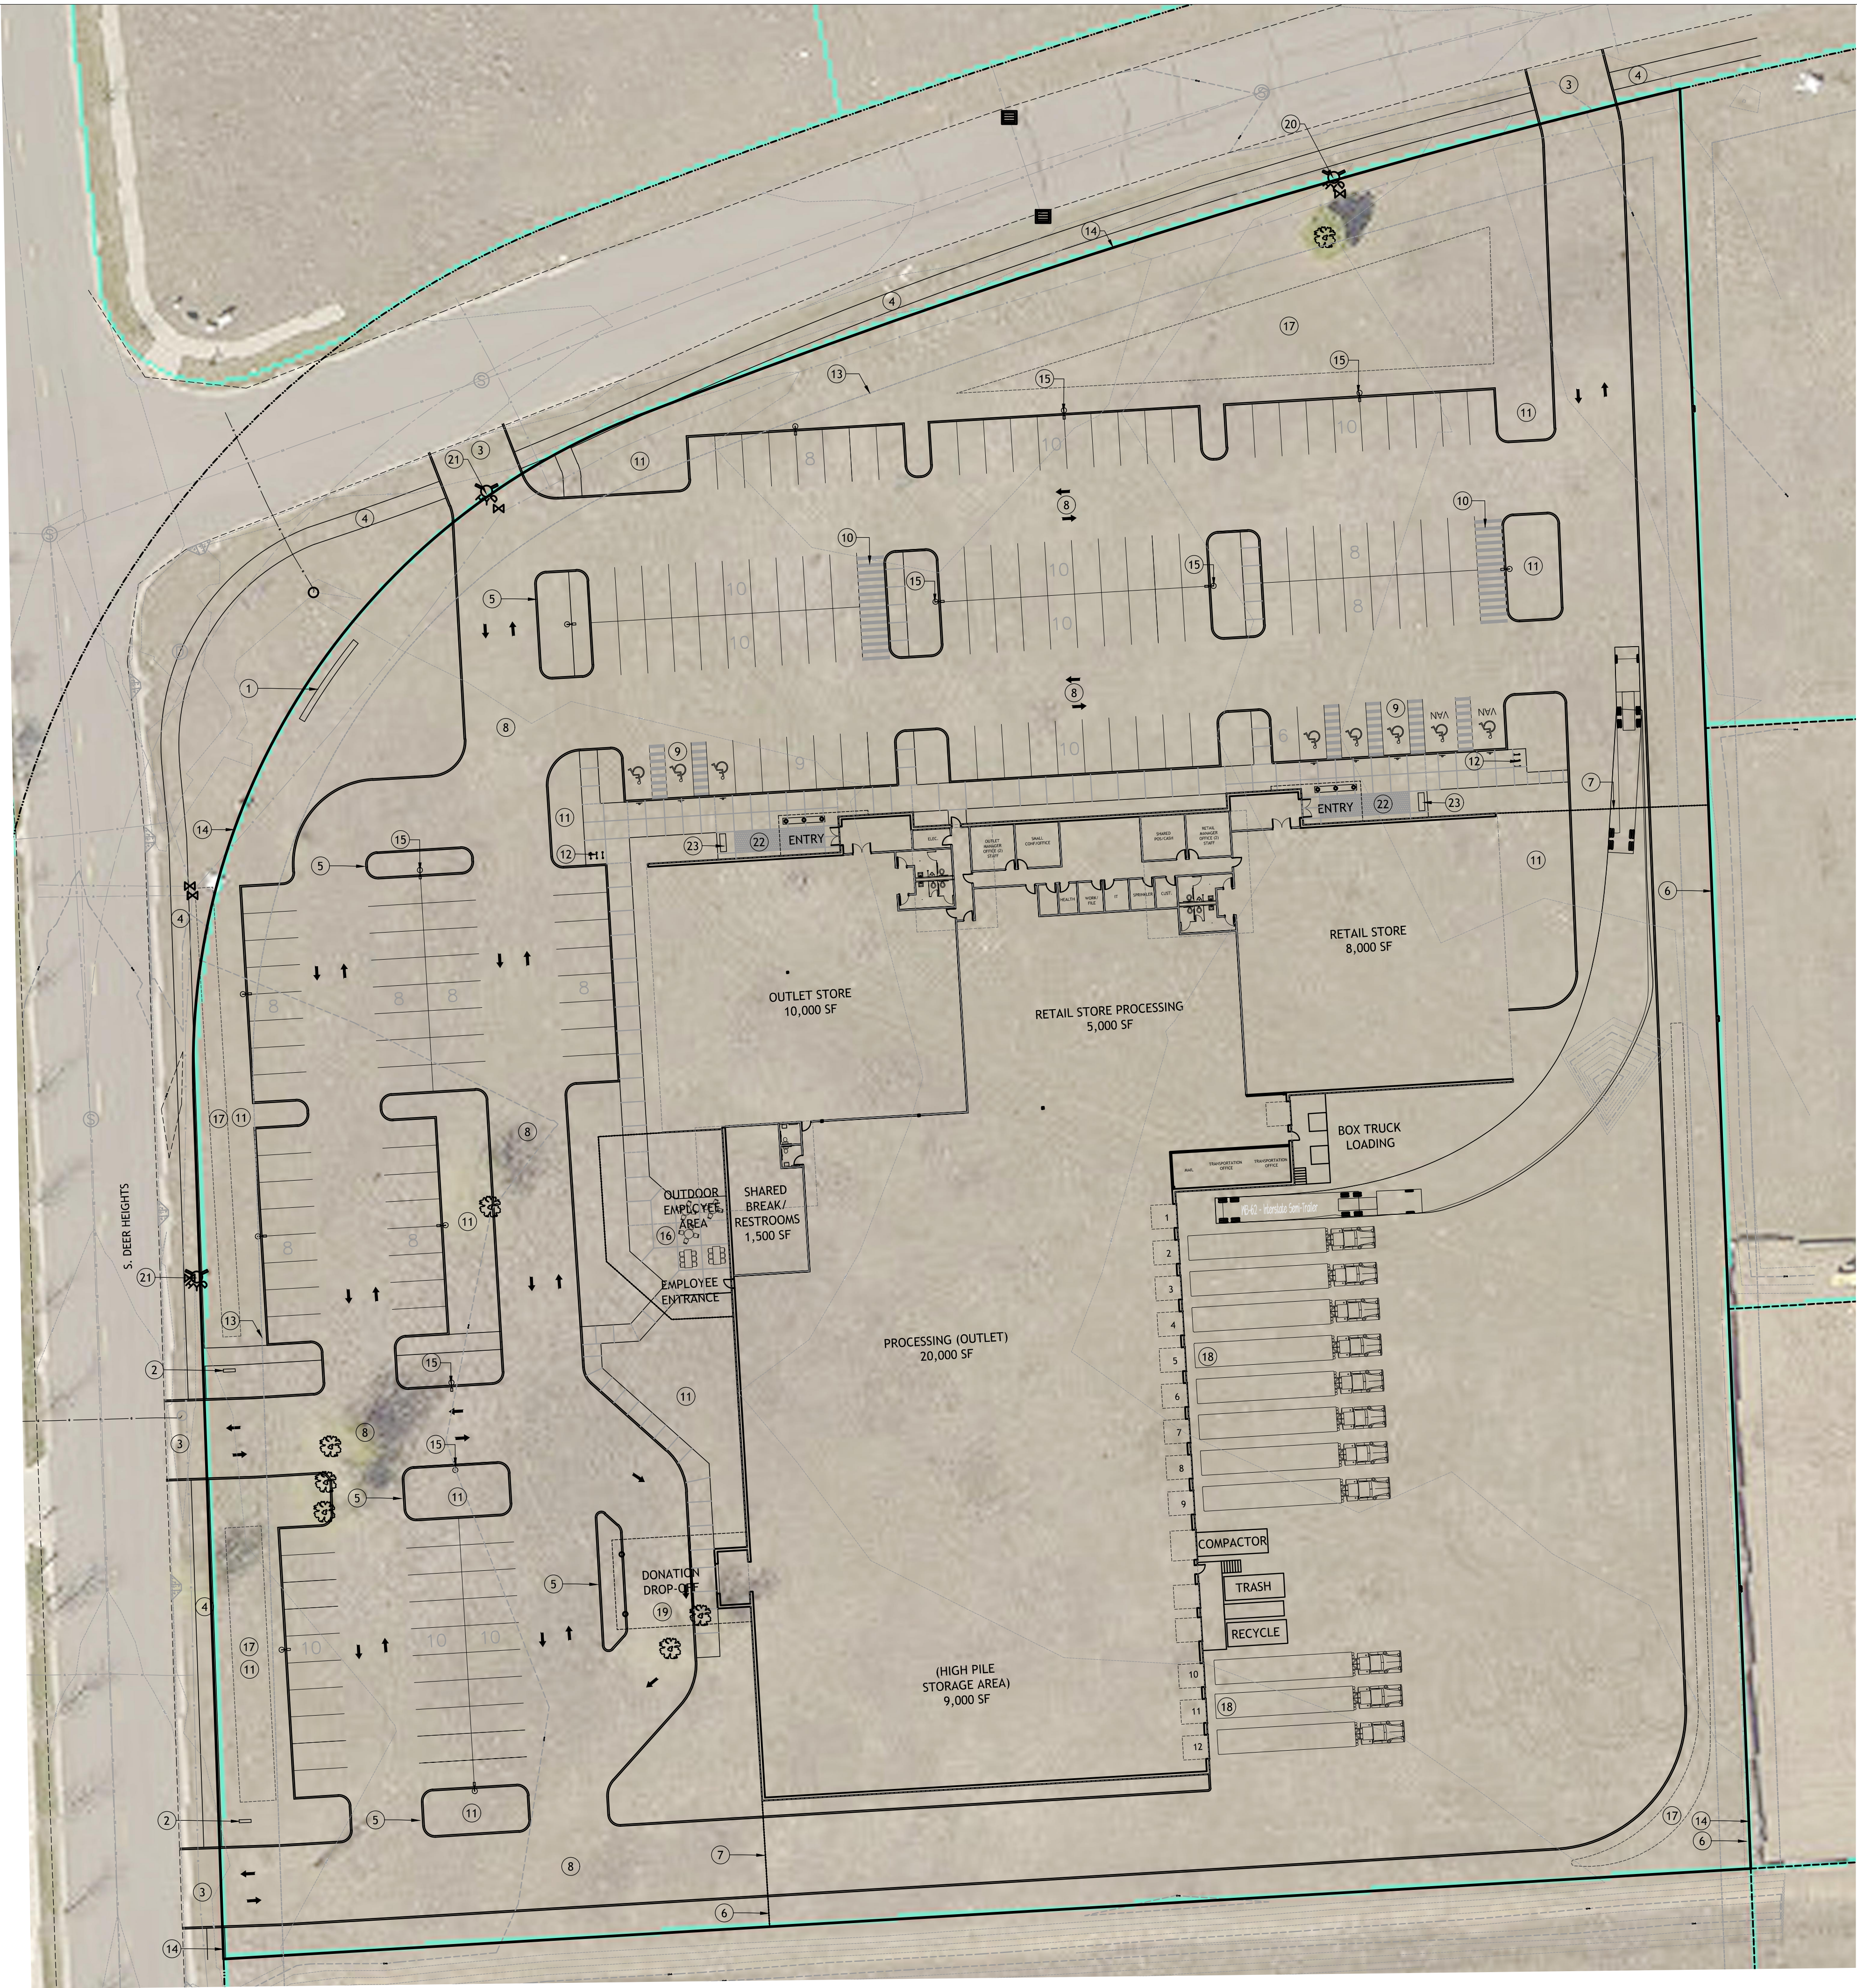

Key Notes:

- 1 PROPOSED MONUMENT SIGN.
- 2 PROPOSED DIRECTIONAL SIGN.
- 3 CONCRETE DRIVEWAY PER CITY OF SPOKANE STANDARDS.
- 4 6' WIDE CONCRETE SIDEWALK PER CITY OF SPOKANE STANDARDS.
- 5 CONCRETE CURB.
- 6 6' TALL SITE FENCING.
- 7 VEHICULAR ACCESS GATE.
- 8 ASPHALT PAVING - SEE CIVIL DRAWINGS.
- 9 ADA PARKING STALLS - SEE CIVIL DRAWINGS.
- 10 CART STORAGE.
- 11 LANDSCAPE AREA - SEE LANDSCAPE DRAWINGS.
- 12 BIKE RACKS.
- 13 EXISTING UTILITY EASEMENT LINE.
- 14 PROPERTY LINE.
- 15 PROPOSED EXTERIOR POLE LIGHT FIXTURE, TYP.
- 16 STAFF PATIO.
- 17 SWALE LOCATION - SEE CIVIL DRAWINGS.
- 18 TRUCK HEIGHT LOADING DOCKS.
- 19 DONATION DROP OFF WITH CANOPY.
- 20 FIRE HYDRANT.
- 21 FIRE HYDRANT TO BE RELOCATED.
- 22 PAVERS.
- 23 CONCRETE SEATWALLS.

1 Site Plan

SCALE: 1" = 30'-0"



B W A BERNARDO WILLS ARCHITECTS PC

Goodwill
Industries of the Inland Northwest

**Goodwill Industries
West Plains Facility**
W Flight Drive and S Deer Heights Road
Spokane, WA 99224

**Schematic Design
November 2021**

Site Plan

Revision Date:

COPYRIGHT BERNARDO WILLS ARCHITECTS, PC 2018

WWW.BERNARDOWILLS.COM

FAX 509.838.4605

509.838.4511

SPOKANE WASHINGTON 99201

153 SOUTH JEFFERSON

Project No: 21-08-133
Drawn by: JKR
Date: XX.XX.XX

A1.0