
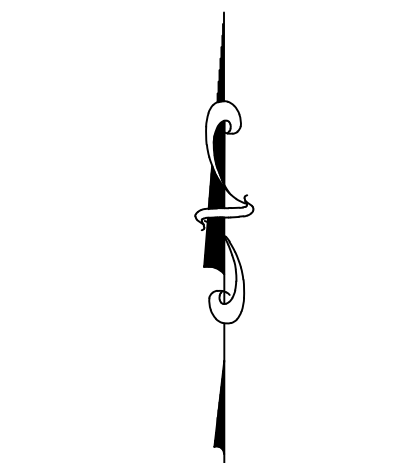
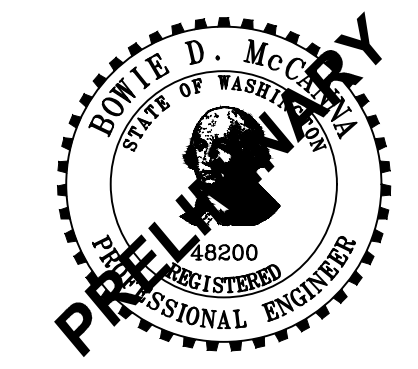


VICINITY MAP
 NOT TO SCALE
 PARCEL NUMBER: 35063.2601
 ADDRESS: 1230 W CORA, SPOKANE, WA 99205

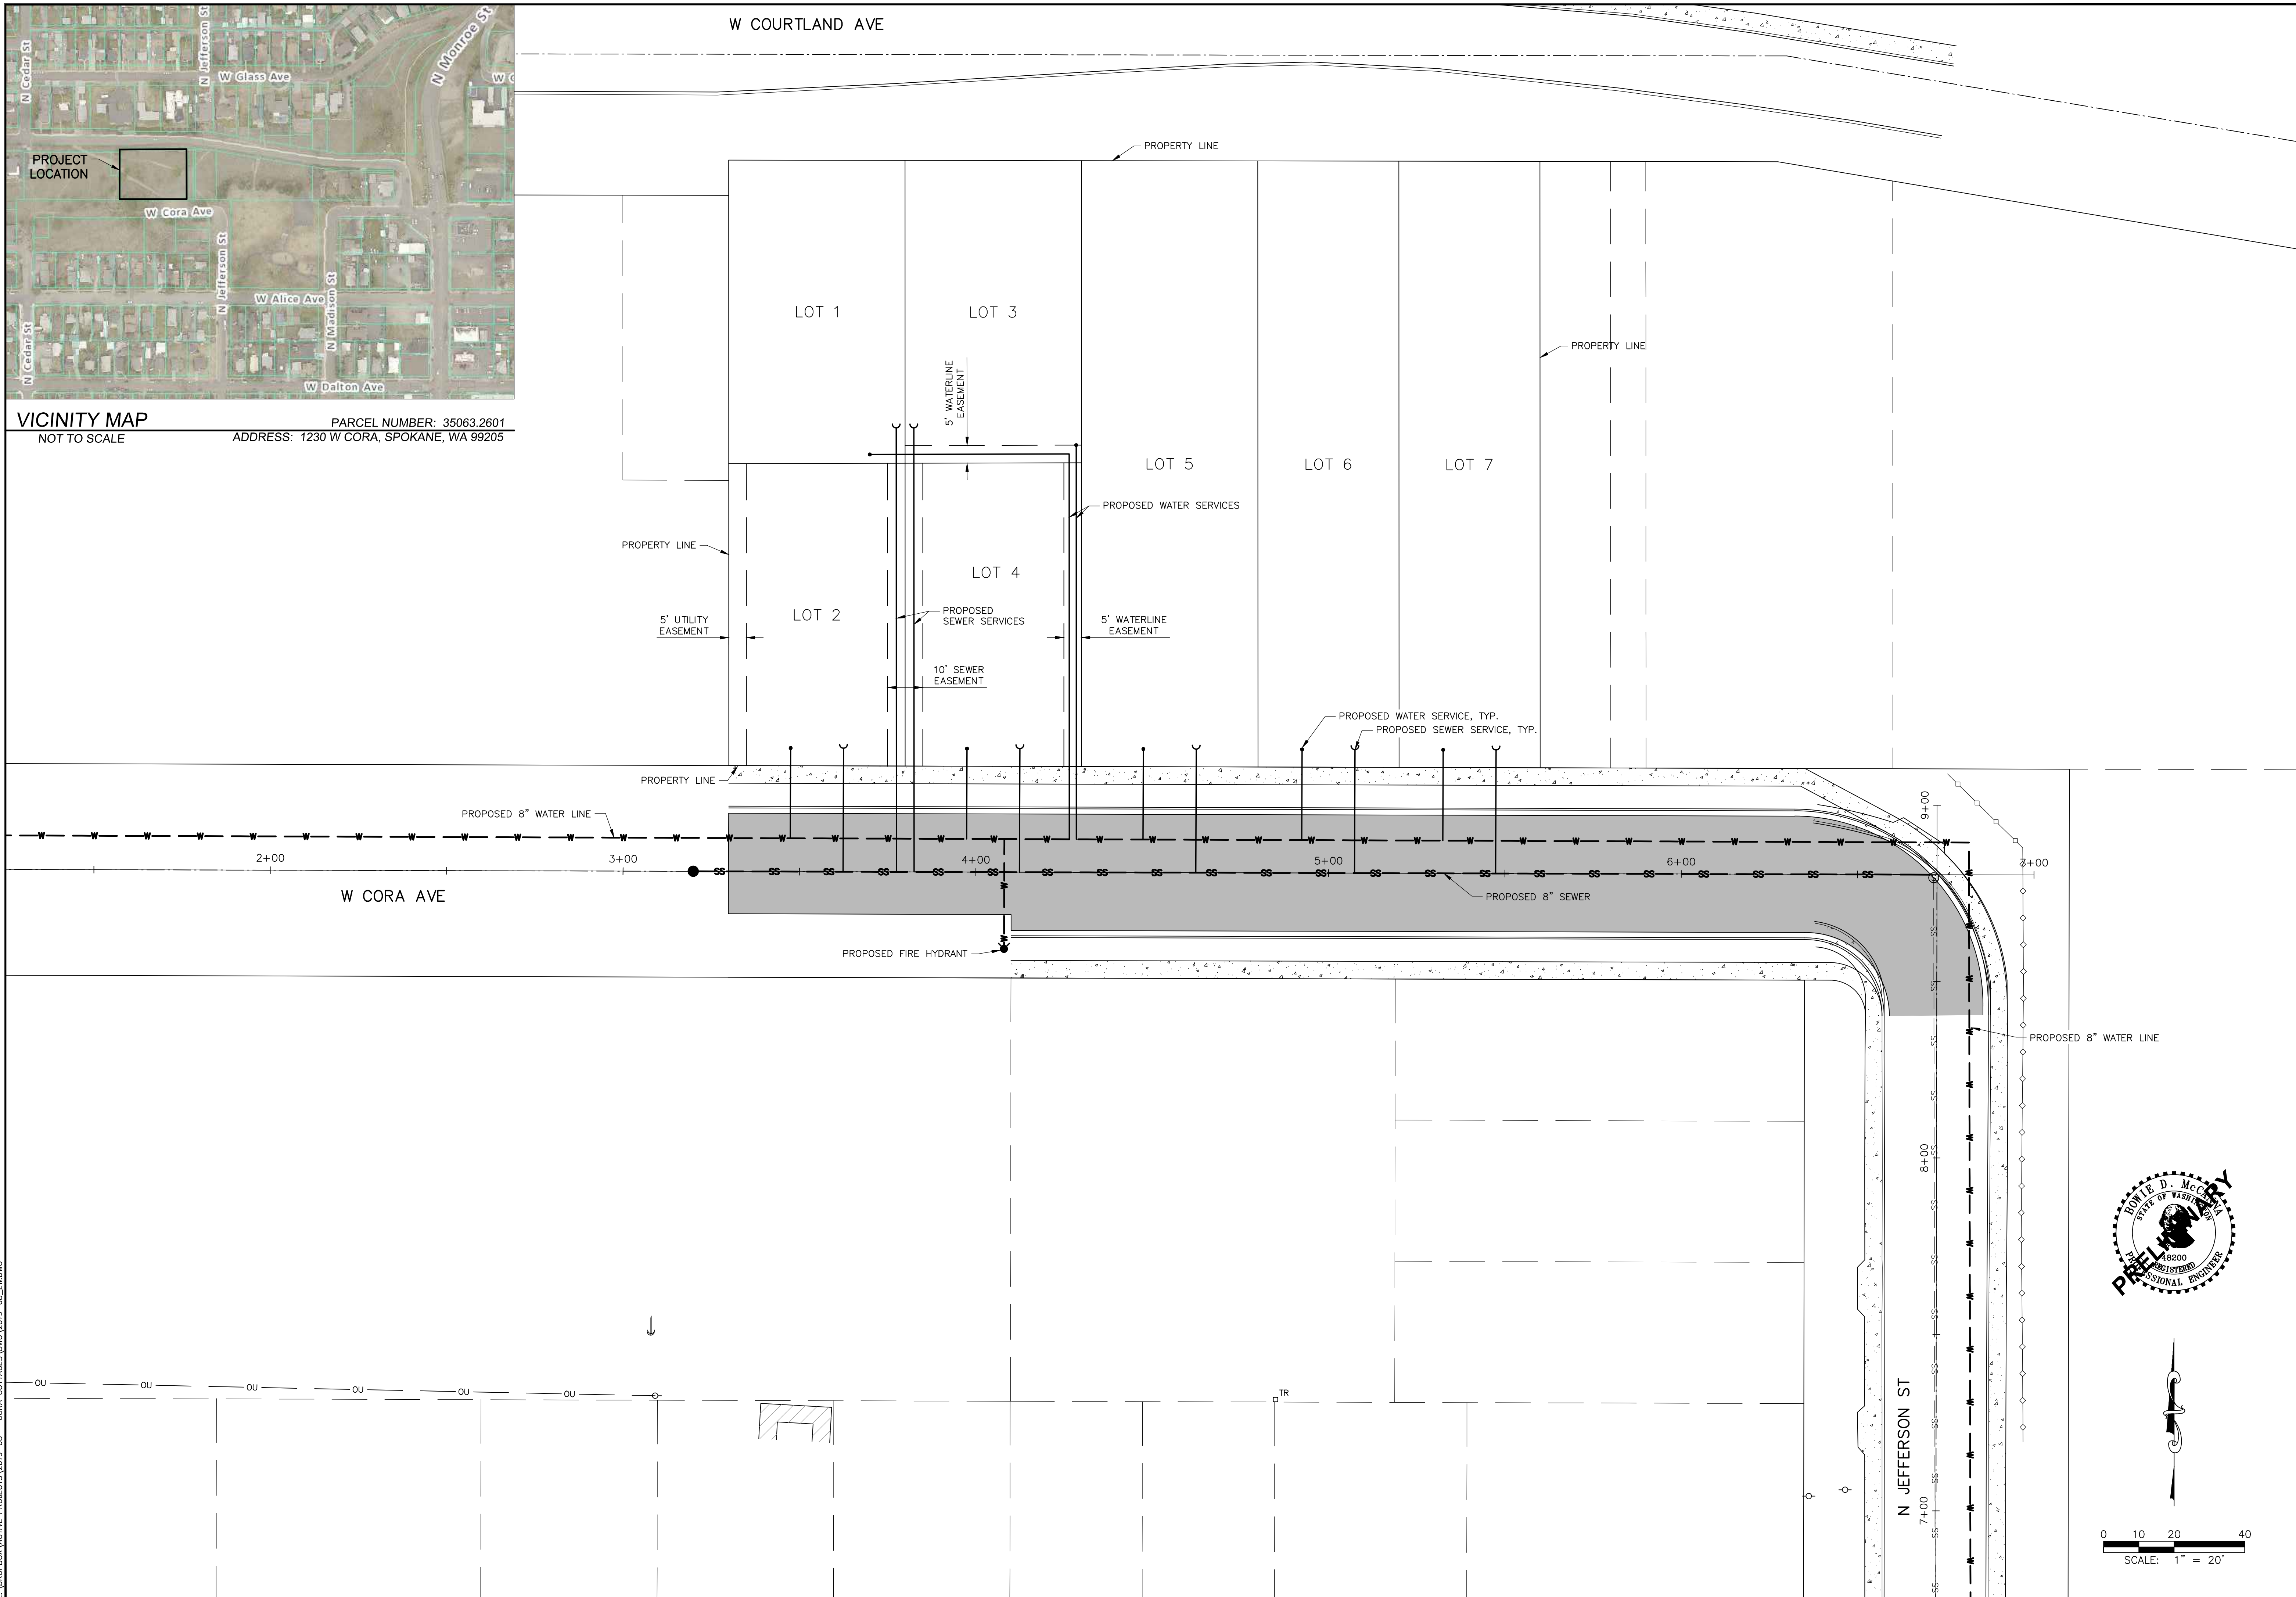

NO	DATE	BY	DESCRIPTION

MCCANNA
ENGINEERING
 4606 N ADAMS ST, SPOKANE, WA 99205
 PH: (509) 954-6804

SECTION 06, T25N R43E, W.M.,
SPOKANE, WASHINGTON

CORA HILL PLAT
SPOKANE, WA

CONCEPT
UTILITY PLAN

PROJECT NO.: 2019-08
 SCALE: PER PLAN
 DATE: 12/12/19
 DESIGNED BY: BDM
 SHEET NO.

C1

E:\VROPOBOX\ACTIVE PROJECTS\2019-08 - CORA COTTAGES\DWG\2019-08_L1.DWG