




VICINITY MAP  
NOT TO SCALE

PARCEL NUMBER: 35063.2601  
ADDRESS: 1230 W CORA, SPOKANE, WA 99205

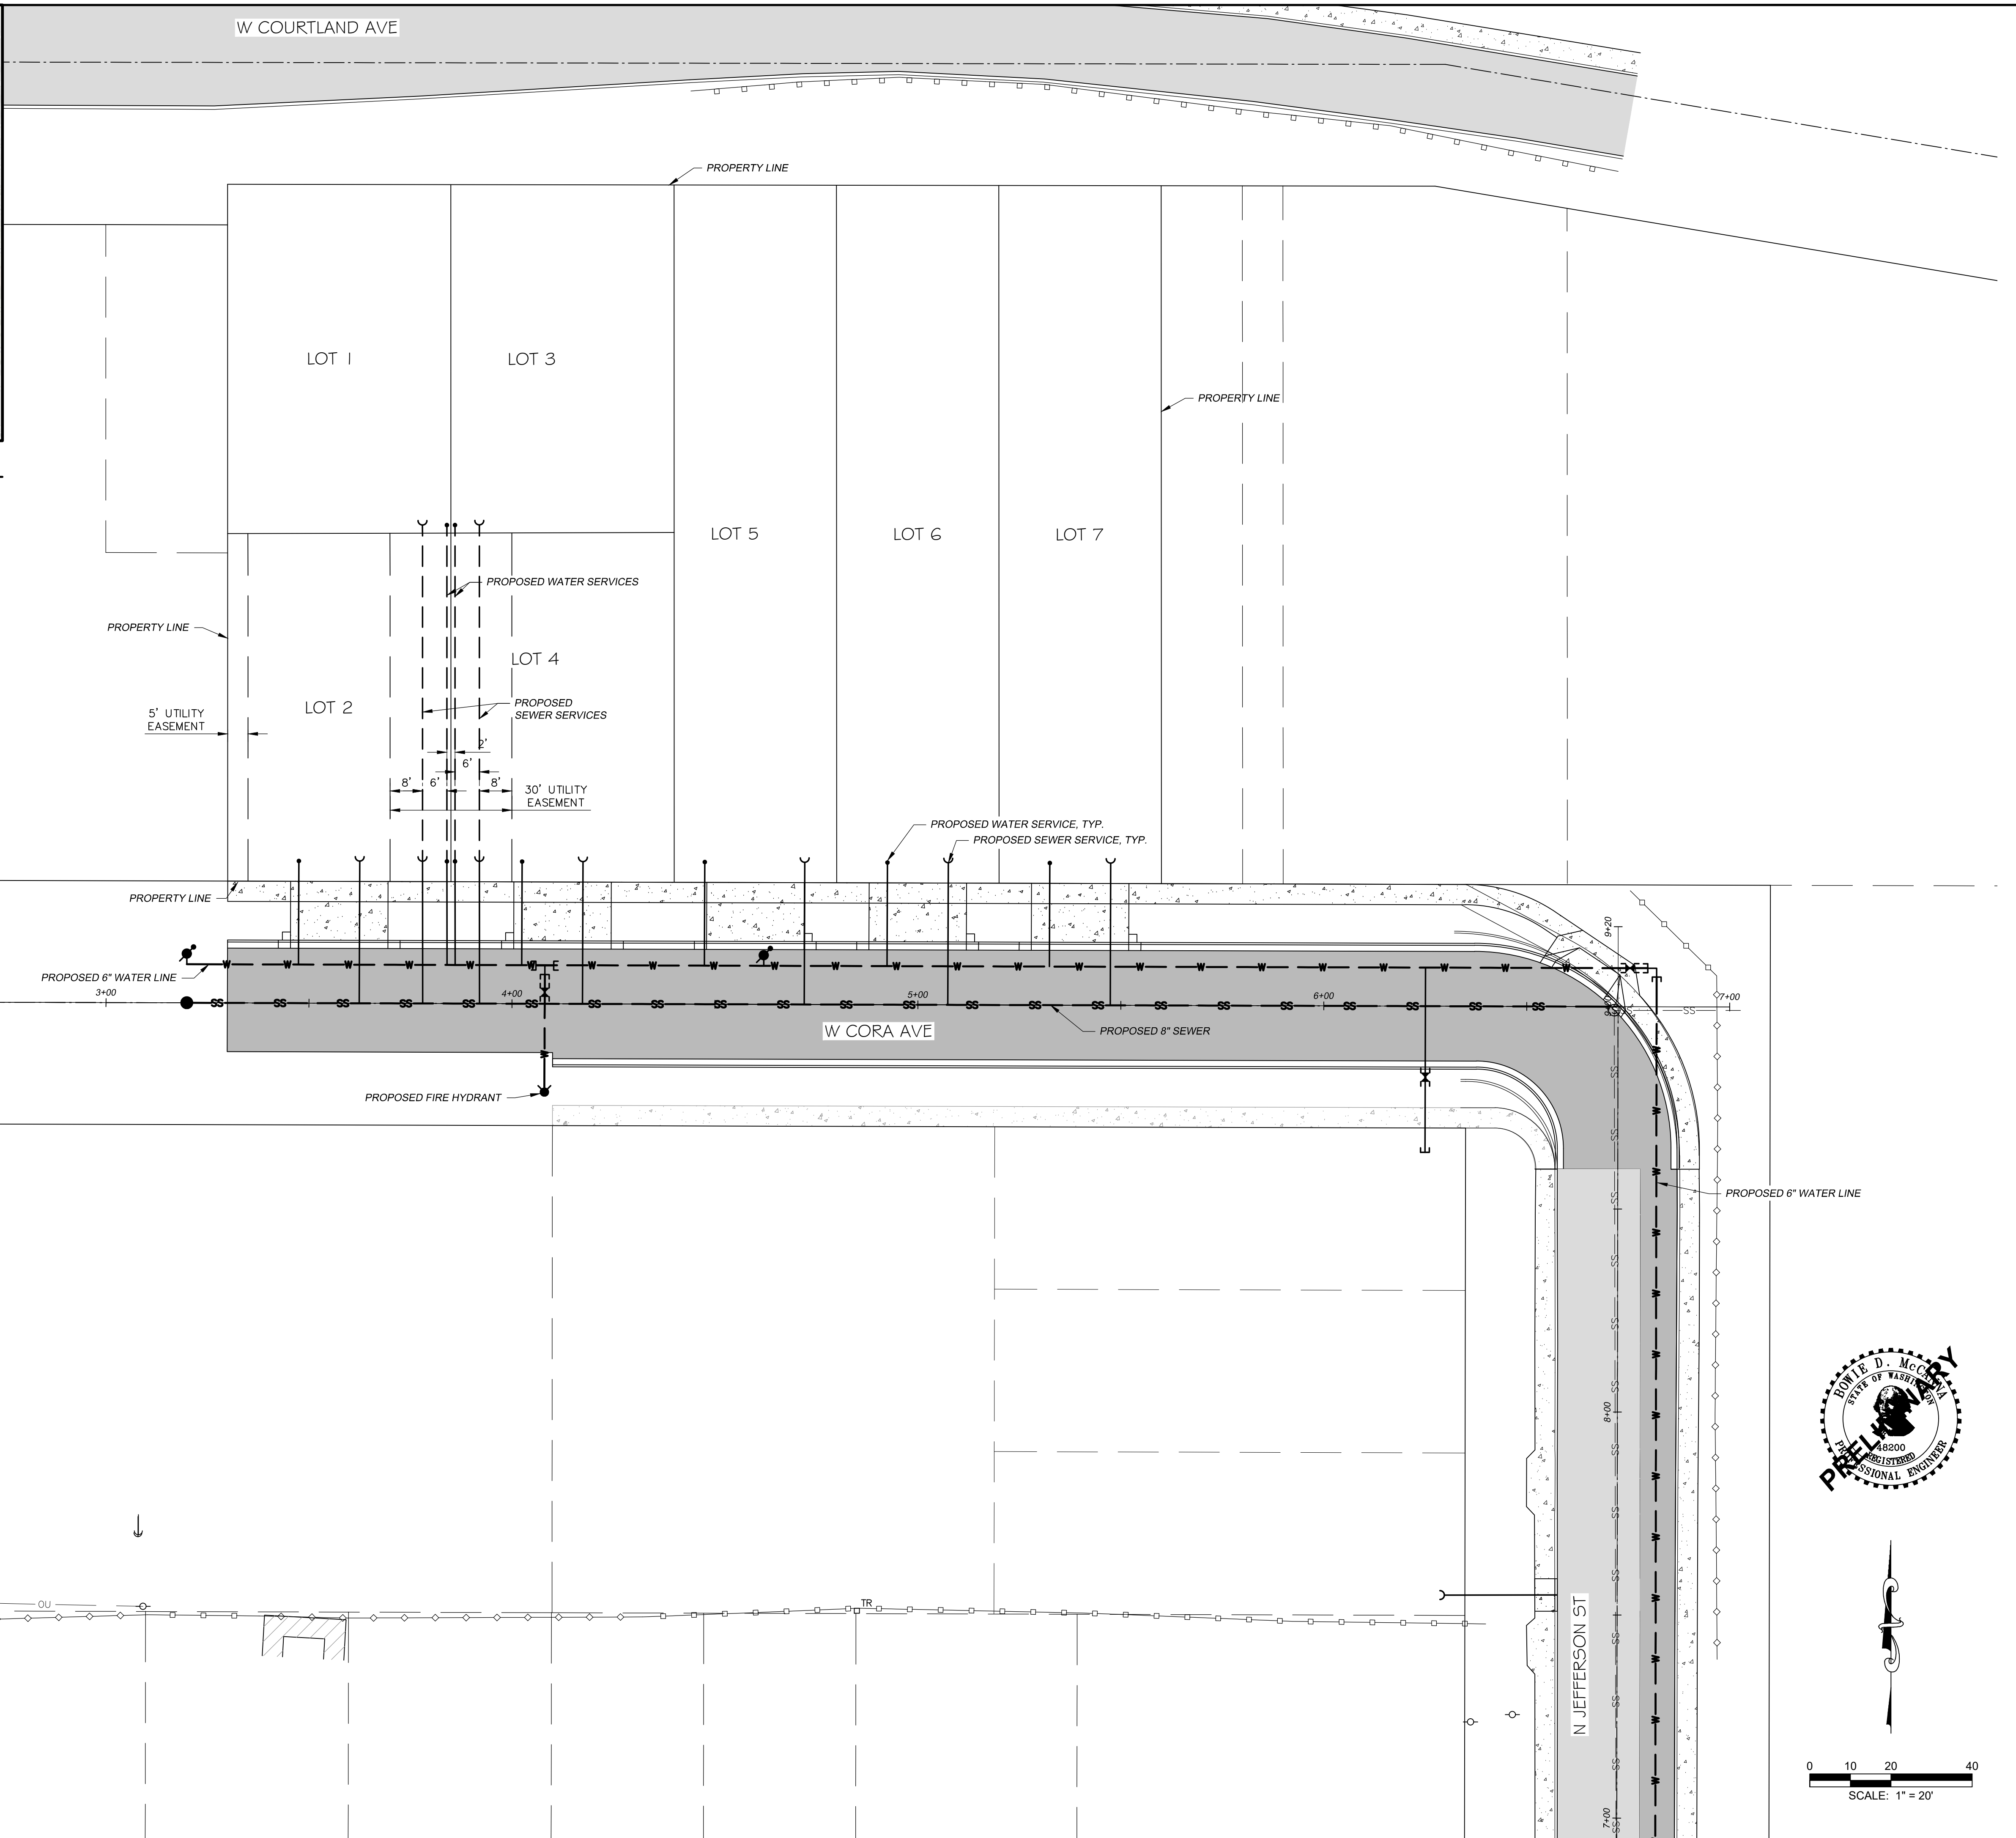

F:\PROJECTS\ACTIVE\PROJECTS\2019-08-CORA-COTTAGES\DWG\2019-08\_CD.DWG

NO.	DATE	BY	DESCRIPTION

**MCCANNA**  
**ENGINEERING**

4606 N ADAMS ST, SPOKANE, WA 99205  
PH: (509) 954-6804

LOCATION  
**SECTION 06, T25N R43E, W.M.,  
SPOKANE, WASHINGTON**

PROJECT NAME  
**CORA HILL PLAT  
SPOKANE, WA**

SHEET TITLE  
**CONCEPT  
UTILITY PLAN**

PROJECT NO.:  
2019-08  
SCALE: PER PLAN  
DATE: 2/27/20  
DESIGNED BY: BDM  
SHEET NO.  
**C1**

