


2/19/2019 12:11:43 PM C:\Revit_Temp\1744_190219_MLK_Presentation_1.rvt

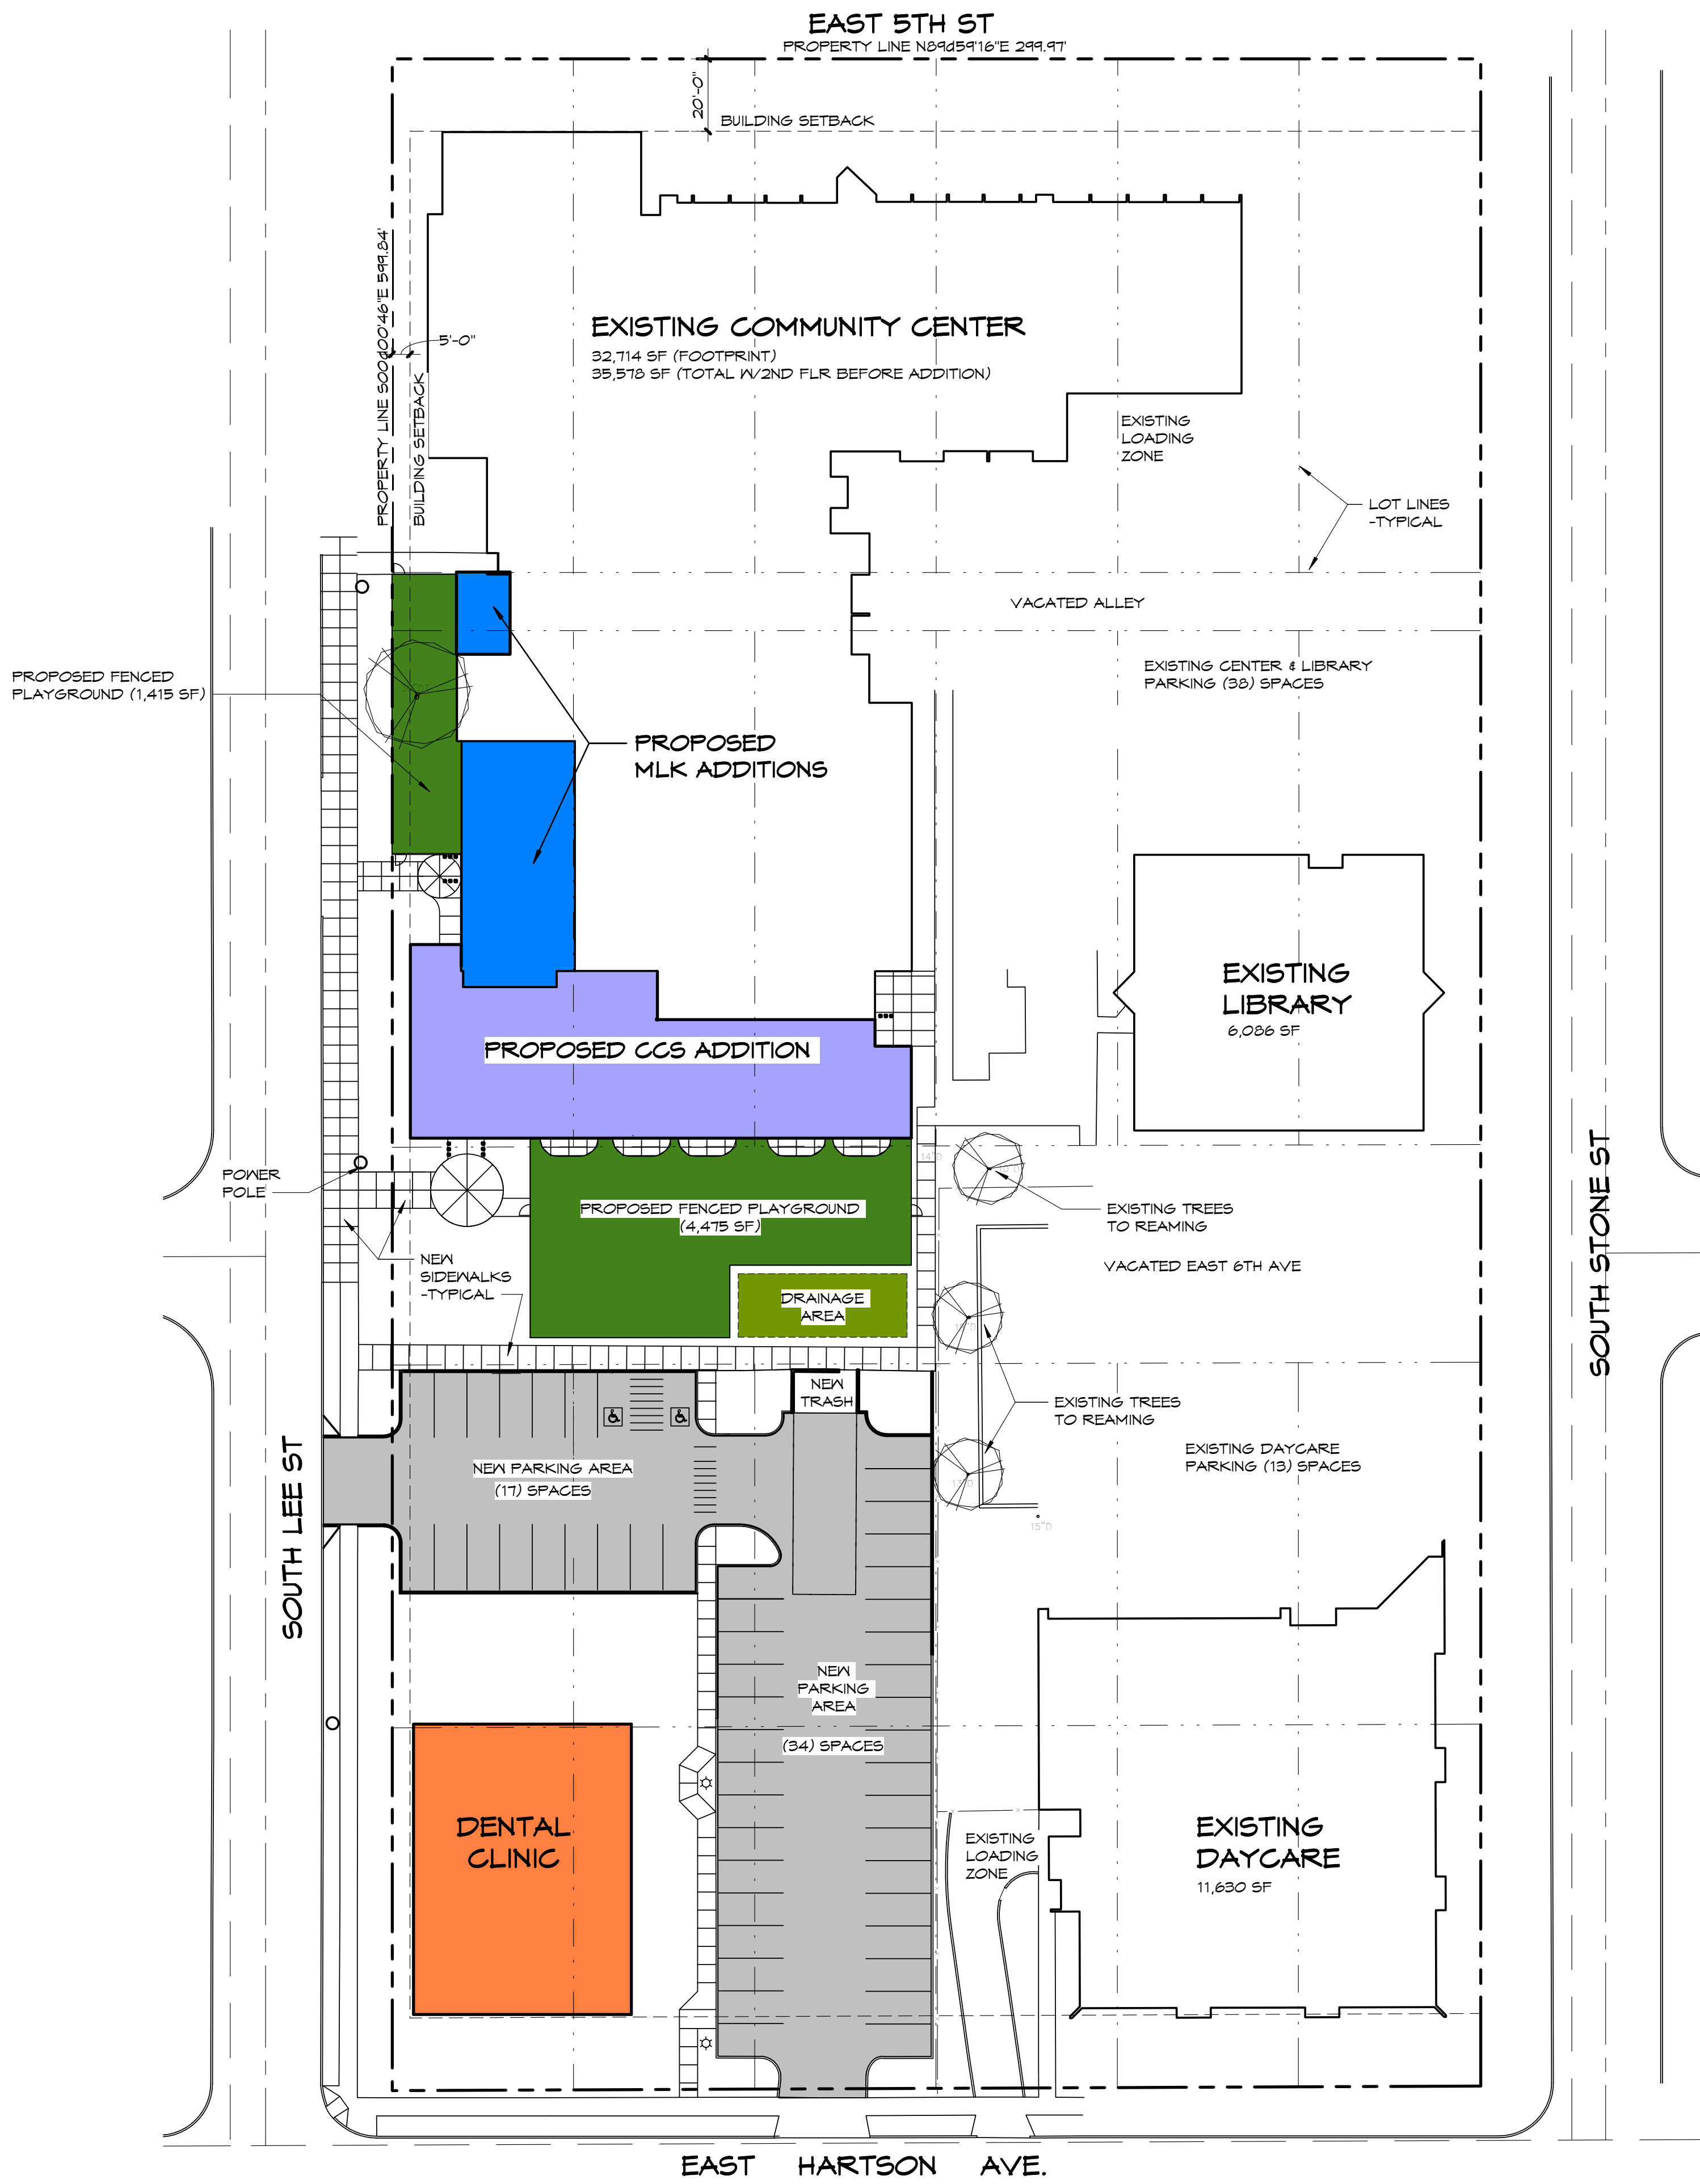

1 ARCHITECTURAL SITE PLAN
1" = 30'-0"



NO.	DATE	BY

NO.	DATE	BY

ARCHITECTURAL SITE PLAN
EAST CENTRAL COMMUNITY CENTER
 CENTER
 SPOKANE, WASHINGTON
 MLK JR FAMILY OUTREACH CENTER

PROJECT NO. 1744
 DRAWN: MSK
 CHECKED: MSK
 DATE: 02/20/2019
 DRAWING NO.

AC101