


Drawing: P:\Telecom\2019\T19-603 verizon - spo shade park\Drawings\Zoning\196032D-A1-0.dwg Plotted: Nov 07, 2019 - 12:57pm

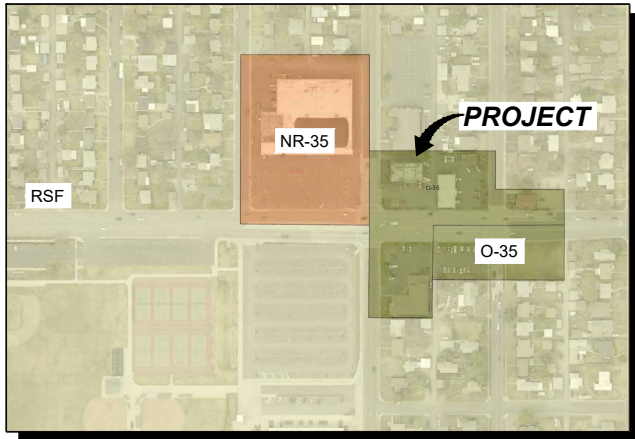


ZONING MAP
NOT TO SCALE

34.1306

NASH ST

PROPOSED QUANTITIES	
POWER LENGTH:	
UNDERGROUND:	TBD
OVERHEAD:	TBD
FIBER/TELCO LENGTH:	TBD
ROAD LENGTH:	TBD

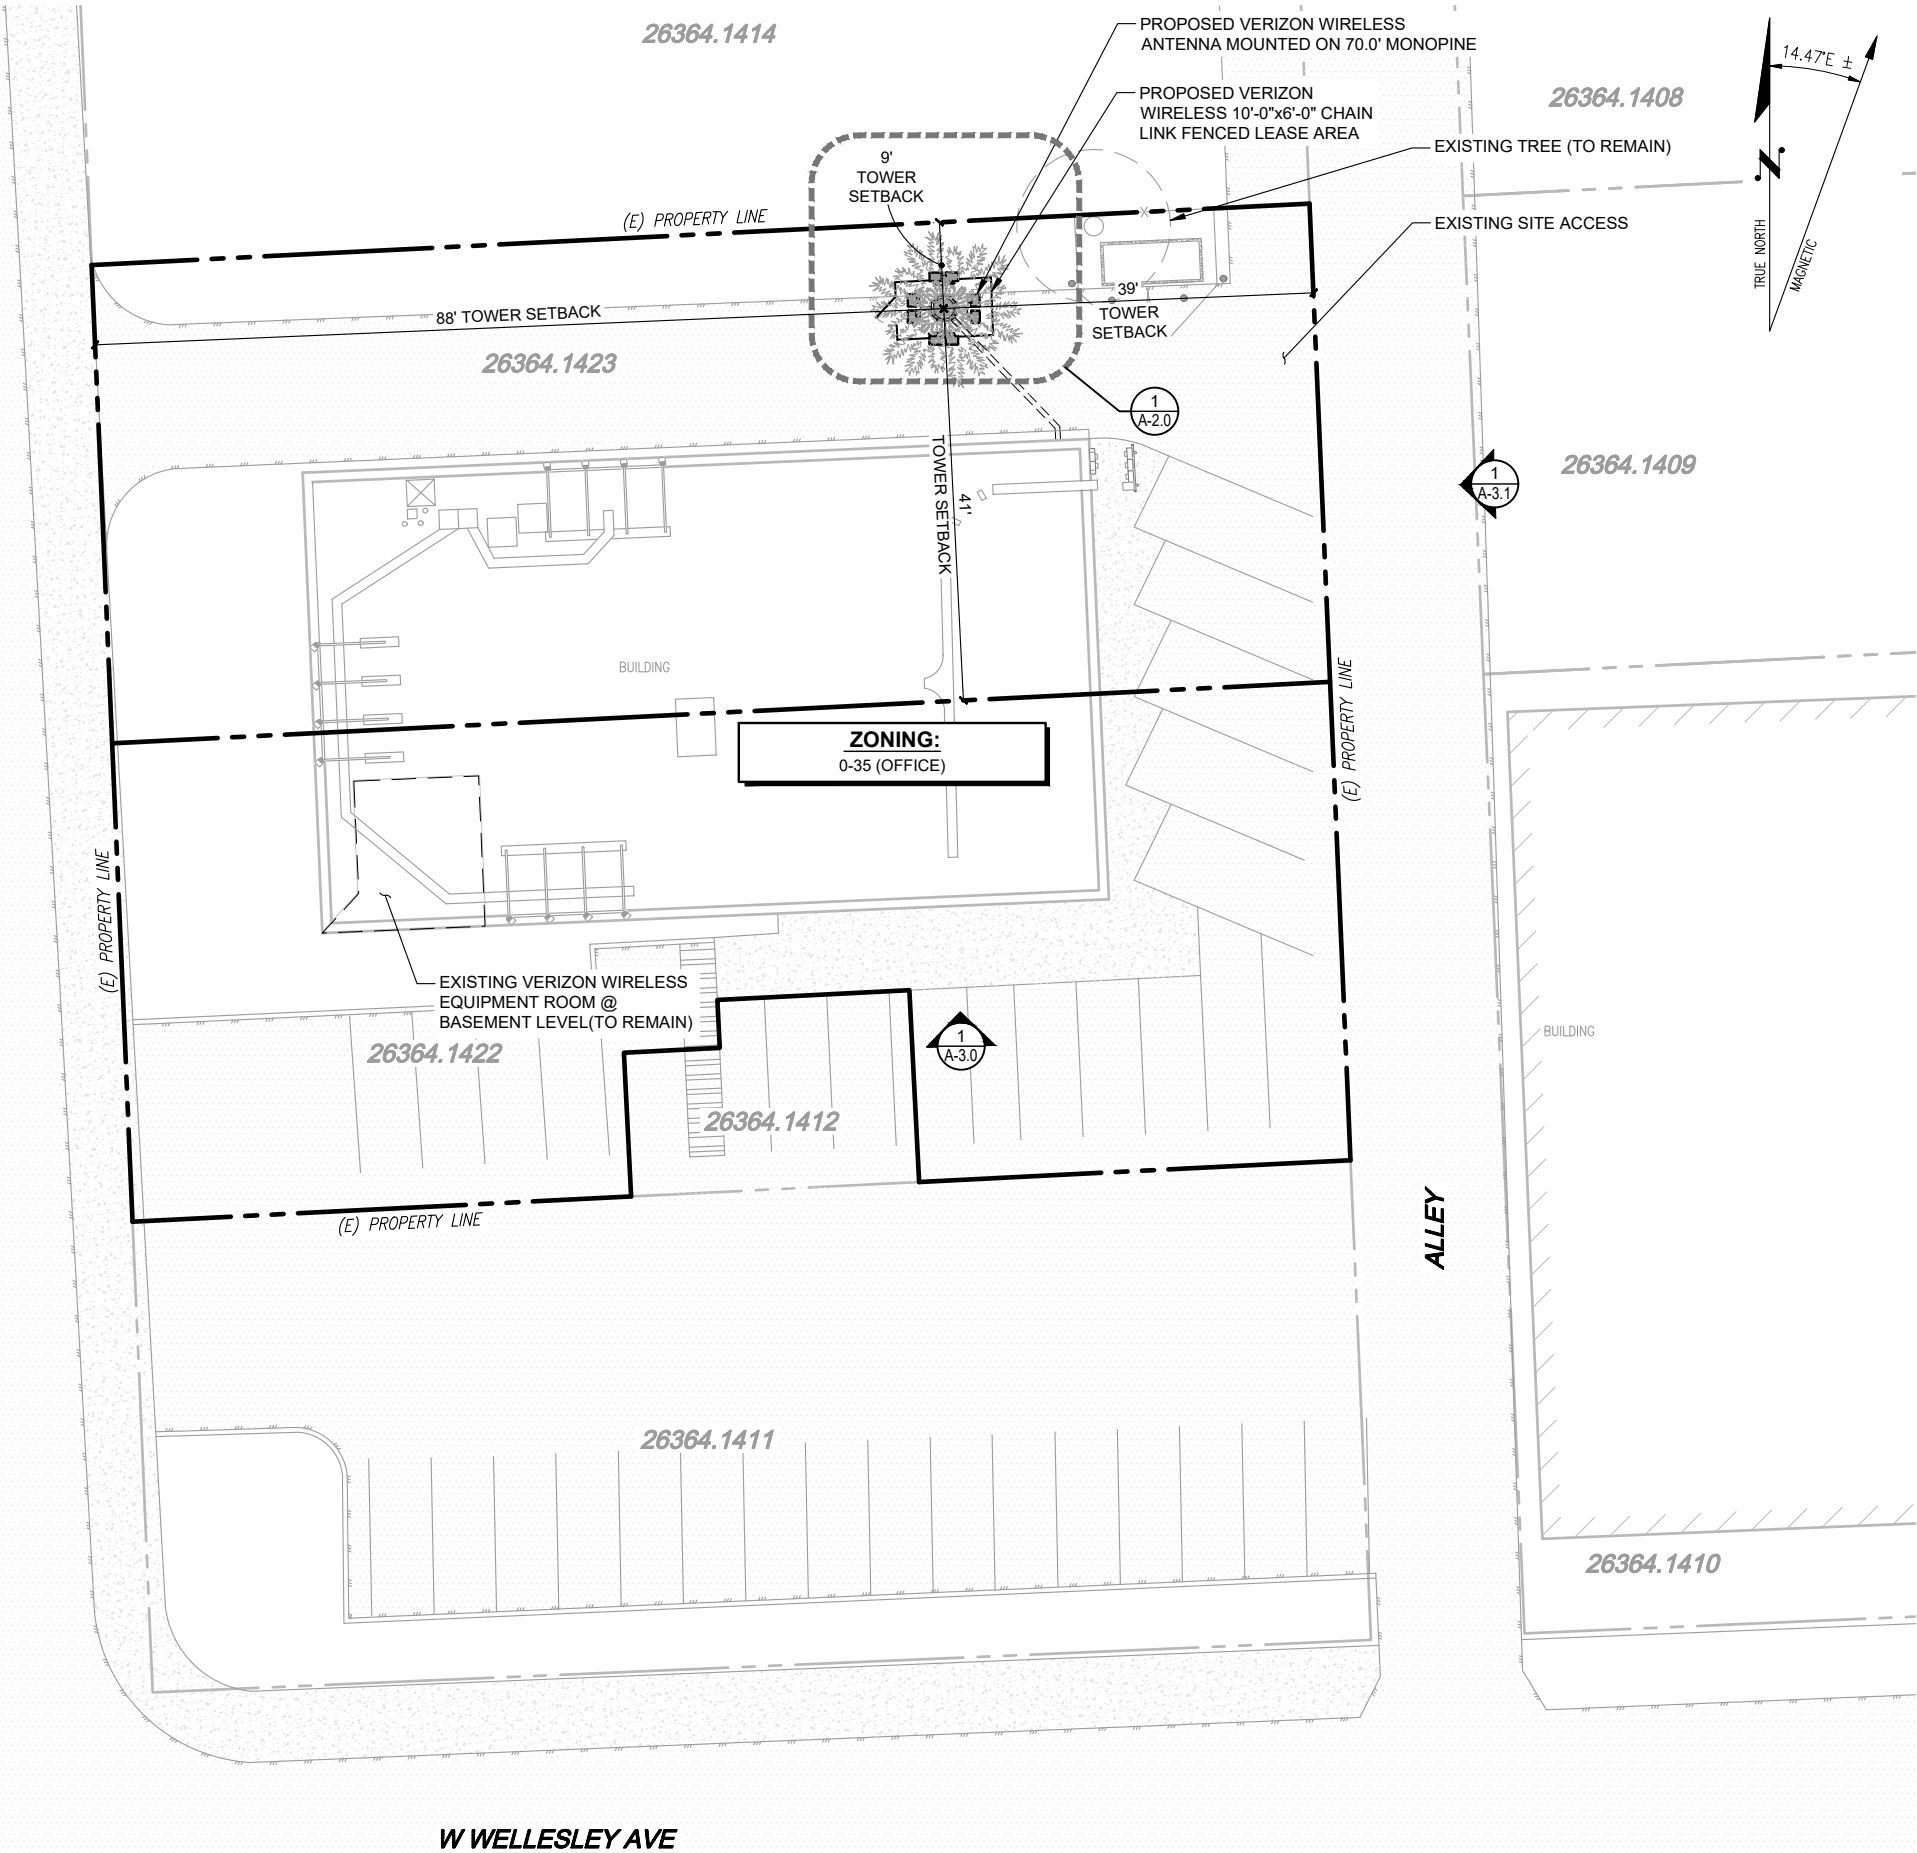

LDC

Surveying
Engineering
Planning

Woodinville
20210 142nd Avenue NE
Woodinville, WA 98072
T 425.806.1869

Kent
1851 Central Pl S, #101
Kent, WA 98030
F 425.482.2893

www.LDCcorp.com

DATE:	10-25-19
DRAWN BY:	ENS
CHECKED BY:	RBH

SUBMITTALS			
REV	DATE	DESCRIPTION	BY
1	10-25-19	PRELIMINARY ZONING	ENS
2	11-7-19	FINAL ZONING	KTL

8828

REGISTERED
ARCHITECT

Richard Hall

RICHARD C. HALL
STATE OF WASHINGTON

EXPIRES: 8-20-21

APPROVAL STAMP

SITE

T19-603

SPO SHADE PARK

1620 W WELLESLEY AVE
SPOKANE, WA 99205

SHEET TITLE

SITE PLAN

SHEET NUMBER

A-1.0

SITE PLAN

1

22"x34" SCALE: 1" = 10' 11"x17" SCALE: 1" = 20'