


SITE PLAN NOTES

1. INFORMATION CONTAINED HEREIN IS BASED ON A BOUNDARY & TOPOGRAPHIC SURVEY BY DURYEA & ASSOCIATES, DATED SEPTEMBER 2020
2. AN ESC PLAN DETAILING HOW EROSION AND OTHER ADVERSE STORMWATER IMPACTS FROM CONSTRUCTION ACTIVITIES WILL BE HANDLED MUST BE SUBMITTED TO THE DSC FOR REVIEW AND ACCEPTANCE PRIOR TO CONSTRUCTION OF SAID PHASE

SITE PLAN KEY

- PROPERTY LINE
- LINE OF SETBACK
- CONCRETE WALKWAY
- ROOF ABOVE

VICINITY MAP

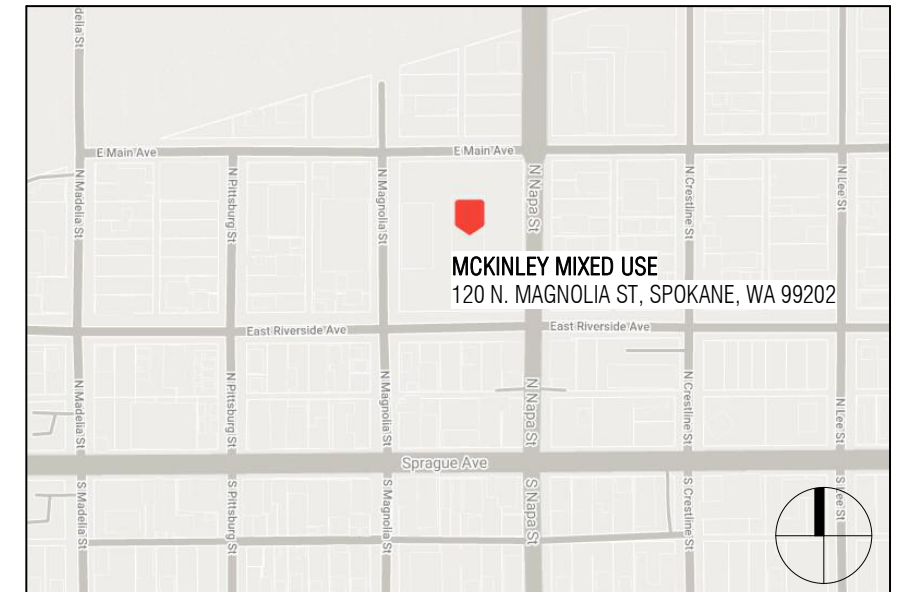

1 ARCHITECTURAL SITE PLAN - PROPOSED
1" = 20'-0"

PRELIMINARY NOT FOR CONSTRUCTION



McKinley Mixed Use (Phase 2)
PROJECT ADDRESS: 120 N. Magnolia Street, Spokane, WA 99202
OWNER: McKinley School LLC

REVISION	DATE	DESCRIPTION
----------	------	-------------

ISSUANCES	DATE	DESCRIPTION
-----------	------	-------------

COPYRIGHT BOARD AND VELLUM LLC. ALL RIGHTS RESERVED.
ORIGINAL SHEET SIZE: 8.5" X 14"
BOARD & VELLUM PROJECT #: 2020171.00
CITY OF SPOKANE PROJECT #: B22M0006PDEV
PLOT DATE: 03.22.2022

ARCHITECTURAL SITE PLAN - PROPOSED

SHEET NO.: