


SITE PLAN REQUIREMENTS

PRIMARY CONTACT:
MICHAEL O'MALLEY, NAC ARCHITECTURE
1203 W RIVERSIDE AVENUE
SPOKANE, WA 99201
509-838-8240
momalley@nacarchitecture.com

PROPERTY OWNER:
RIVERVIEW LUTHERAN RETIREMENT COMMUNITY
1801 E UPRIVER DR.
SPOKANE, WA 99207
MIKE SCHLEIGH
1801 E UPRIVER DRIVE
SPOKANE, WA 99207
509-482-8100
mschleigh@riverviewretirement.org

ESTIMATED COST: \$500,000-\$800,000 CONSTRUCTION ANTICIPATED 2019
SITE ADDRESS: 2315 E UPRIVER DR
PARCEL NUMBER: 35091.2929

SITE PLAN
SCALE 1" = 20' - 0"

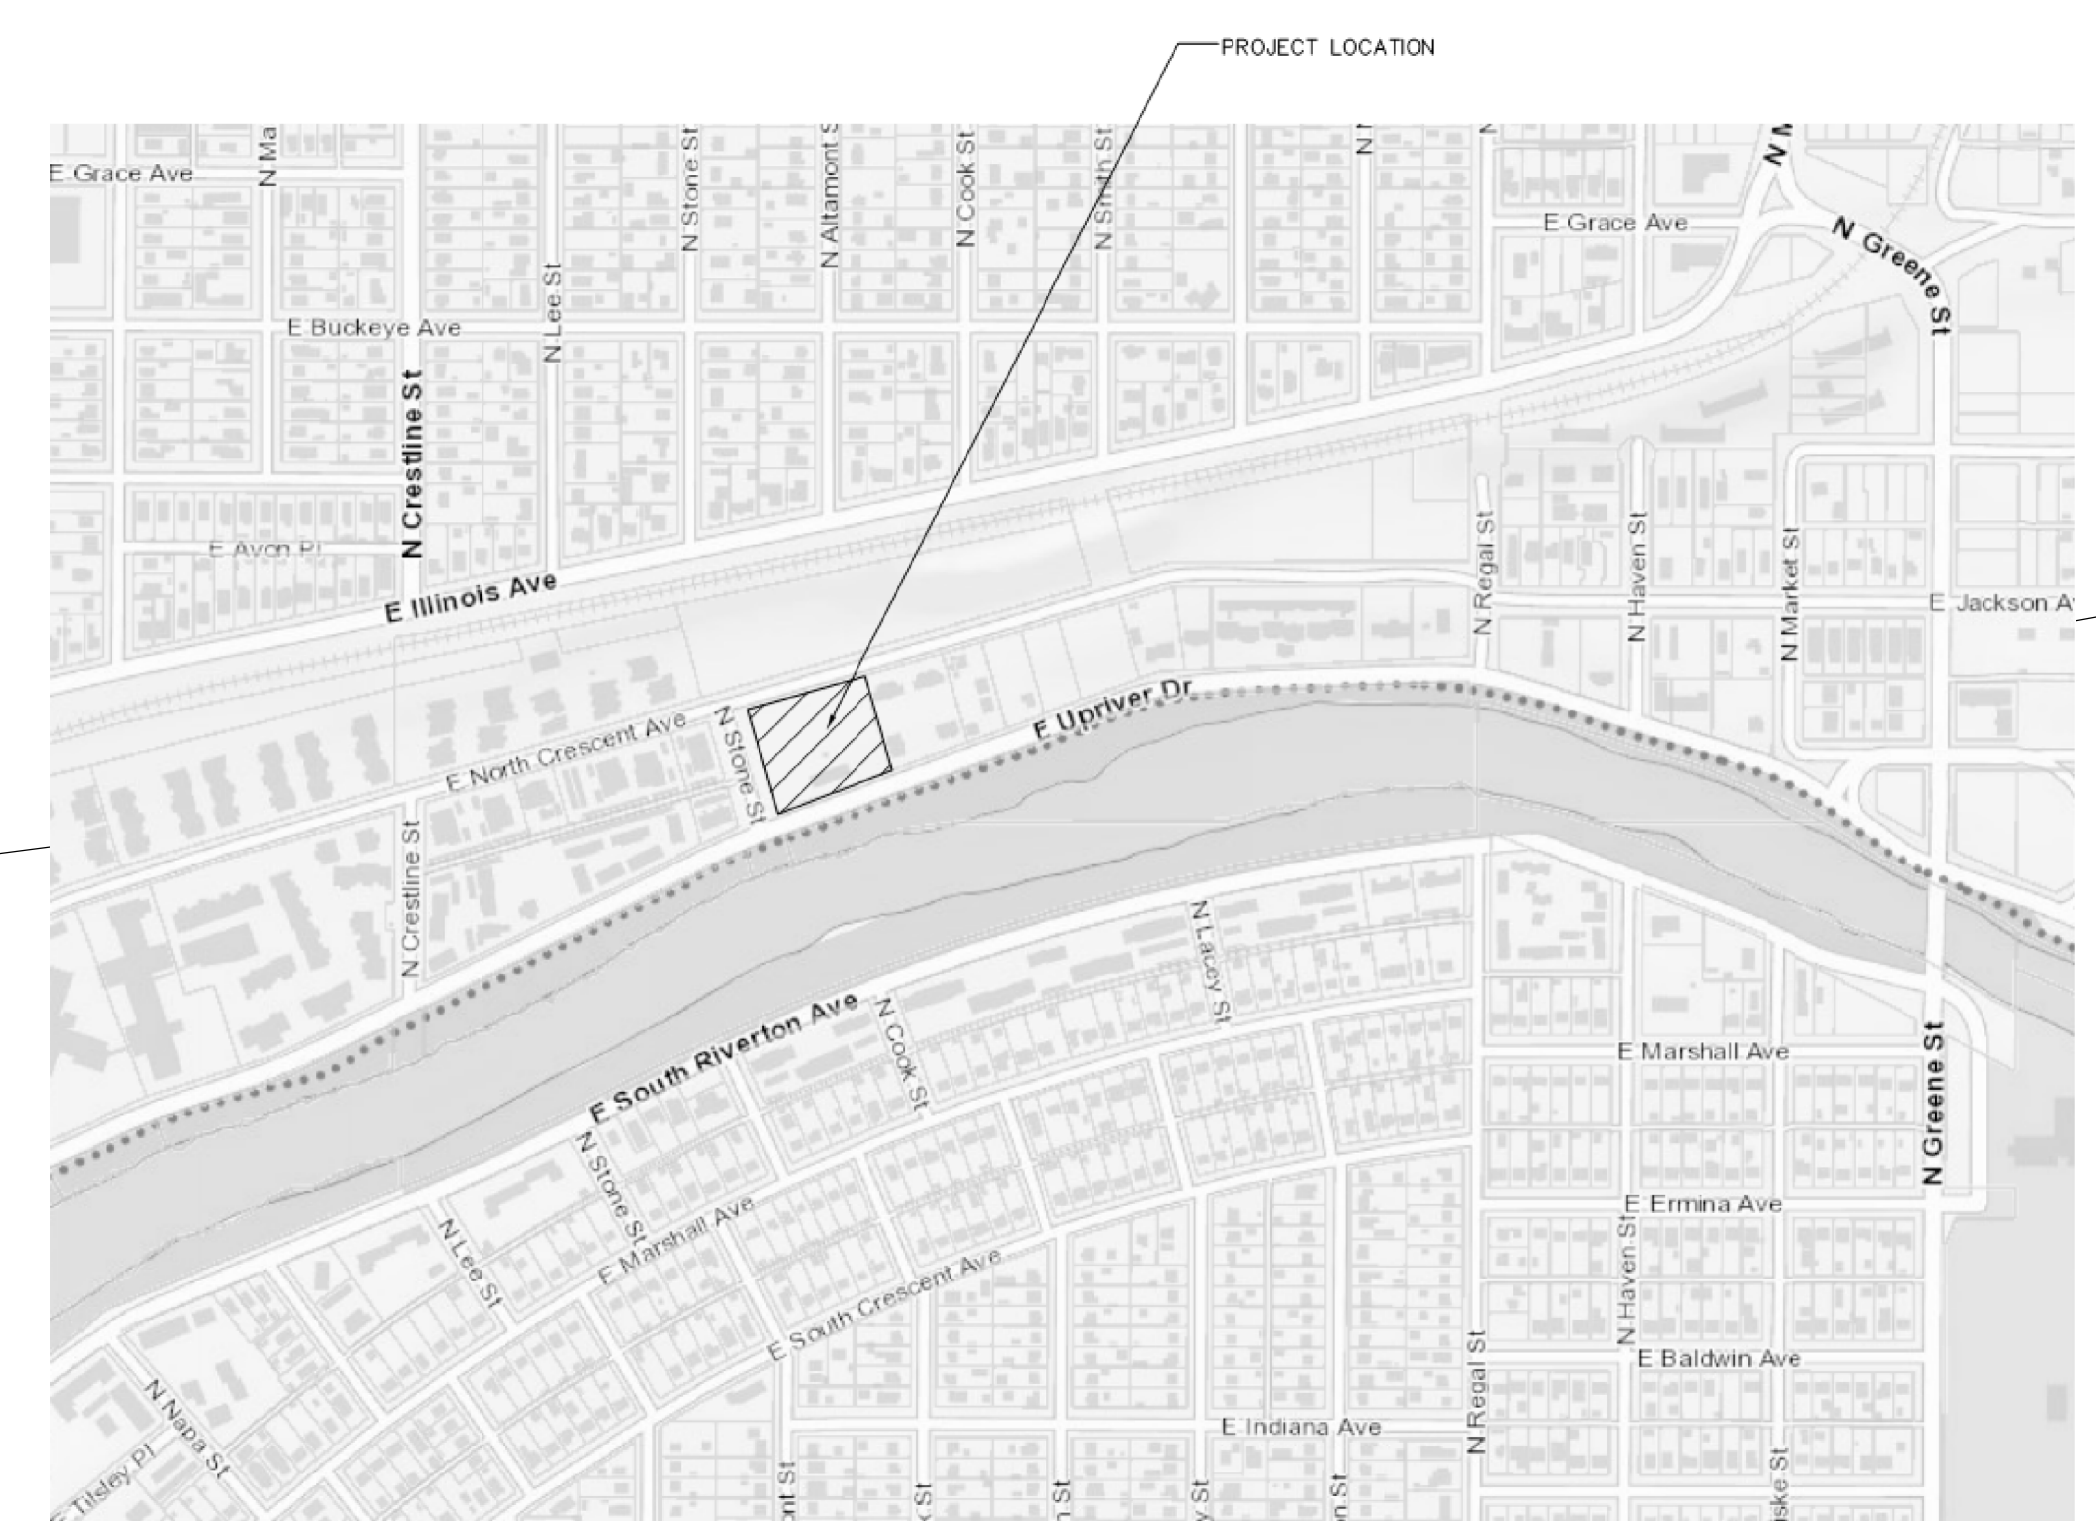

VICINITY MAP
NTS