

Project Arch.	Mark Dalley
WA REG.	...
PROJECT:	18515-04
ISSUE	...
COST ESTIMATING SET	05-13-2019
SCHEMATIC DESIGN SET	06-10-2019
DD COST ESTIMATING SET	06-23-2019
DD 09-06-2019 COST ESTIMATING SET	09-06-2019
DD 100% SUBMISSION REVISION	09-13-2019 10-11-2019
50% CD GC/CM Pricing Set	12-09-2019
75% CDs CHECKSET	1-12-2020

REVISION #	DATE
------------	------

SHEET TITLE AND NO.
OVERALL BUILDING ELEVATIONS

A3.0-1


SHEET NOTES

GENERAL ELEVATION NOTES


- SEE OVERALL PLANS FOR STOREFRONT AND CURTAIN WALL FRAMING SYSTEM TYPE AND LOCATION.
- EXTERIOR GLAZING TO BE (IG-1) UNLESS INDICATED OTHERWISE ON DRAWINGS OR AS INDICATED ON LEGEND FOR ACID-ETCHED GLASS.
- SEE MECHANICAL FOR LOUVER TYPES
- SEE A4.3.1 FOR ADDITIONAL NOTES AND INFORMATION, FINAL EXTERIOR MATERIAL PALETTE, MULLION SPACING, AND SUNSHADE DESIGN IN DEVELOPMENT.

LEGEND

(E) BRICK VENEER, UNO

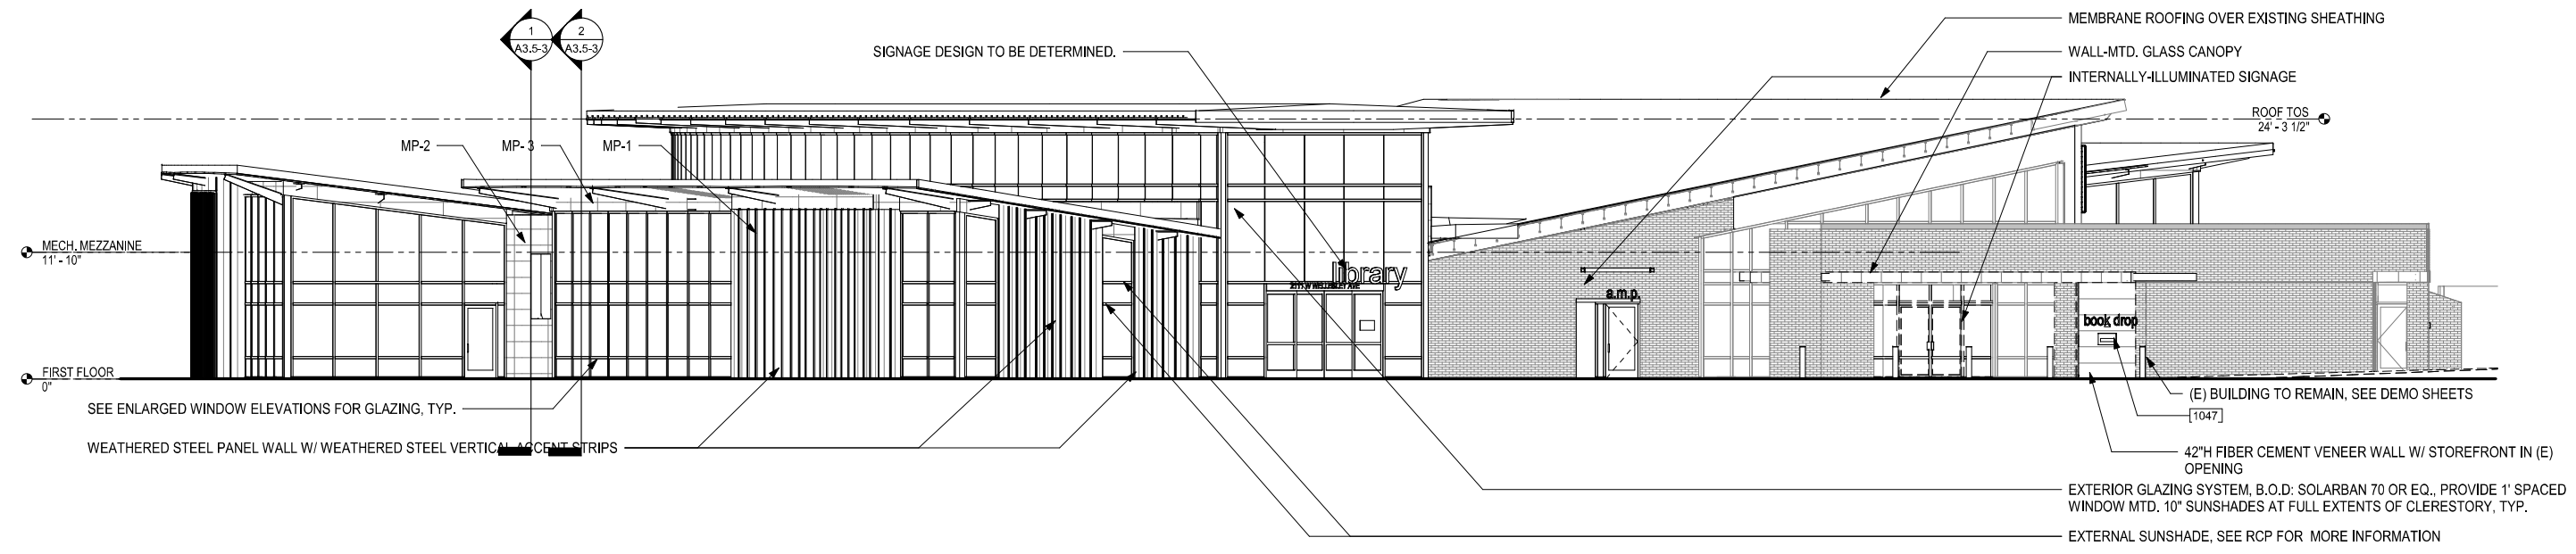


1 EL- EAST ELEVATION
1/8" = 1'-0"

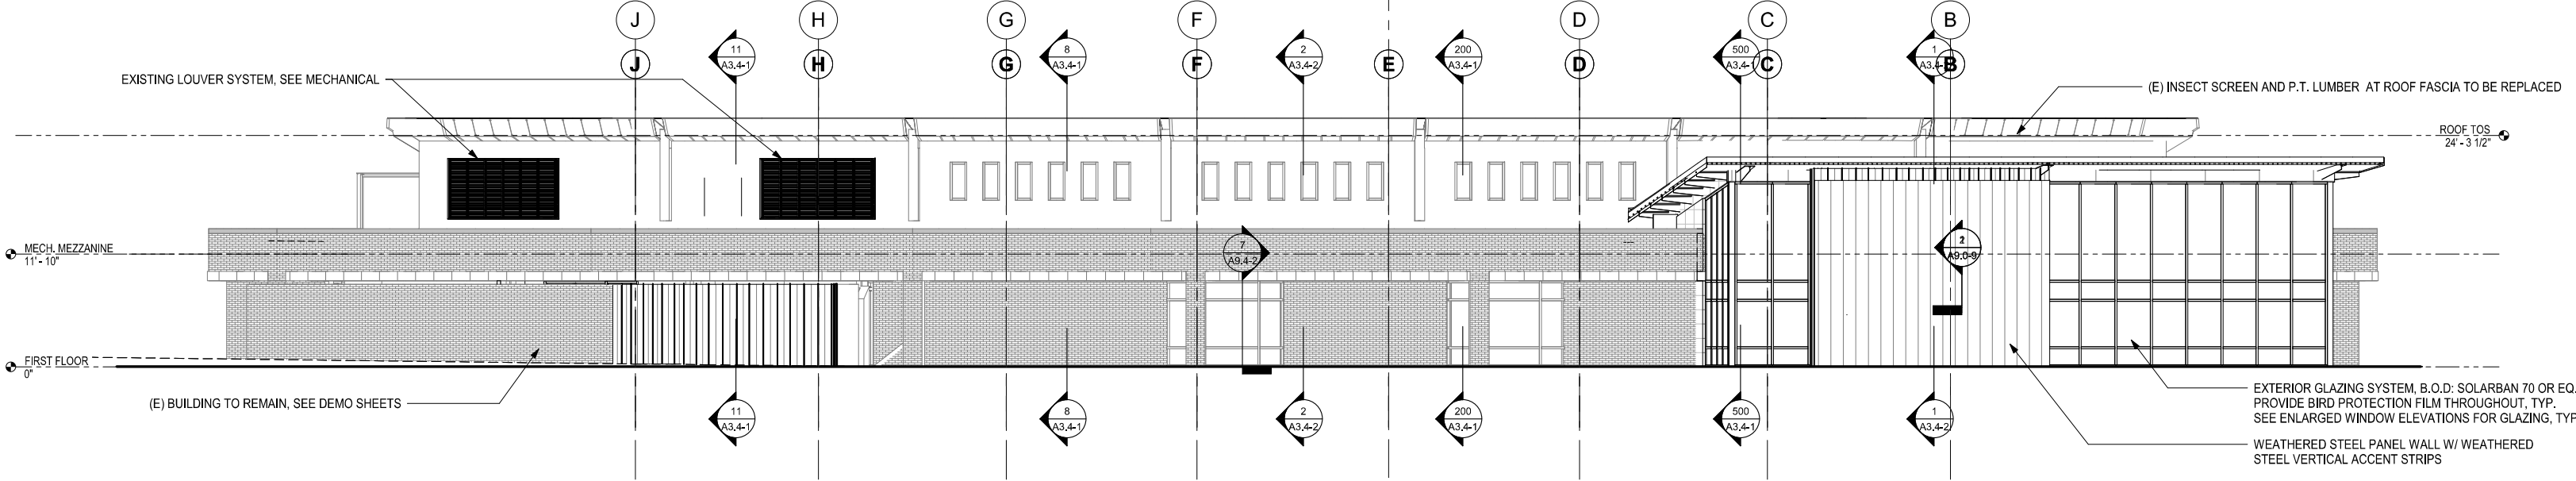


2 EL- NORTH ELEVATION
1/8" = 1'-0"

KEYNOTE


NO.	KEYNOTE TEXT
1047	BOOK RETURN

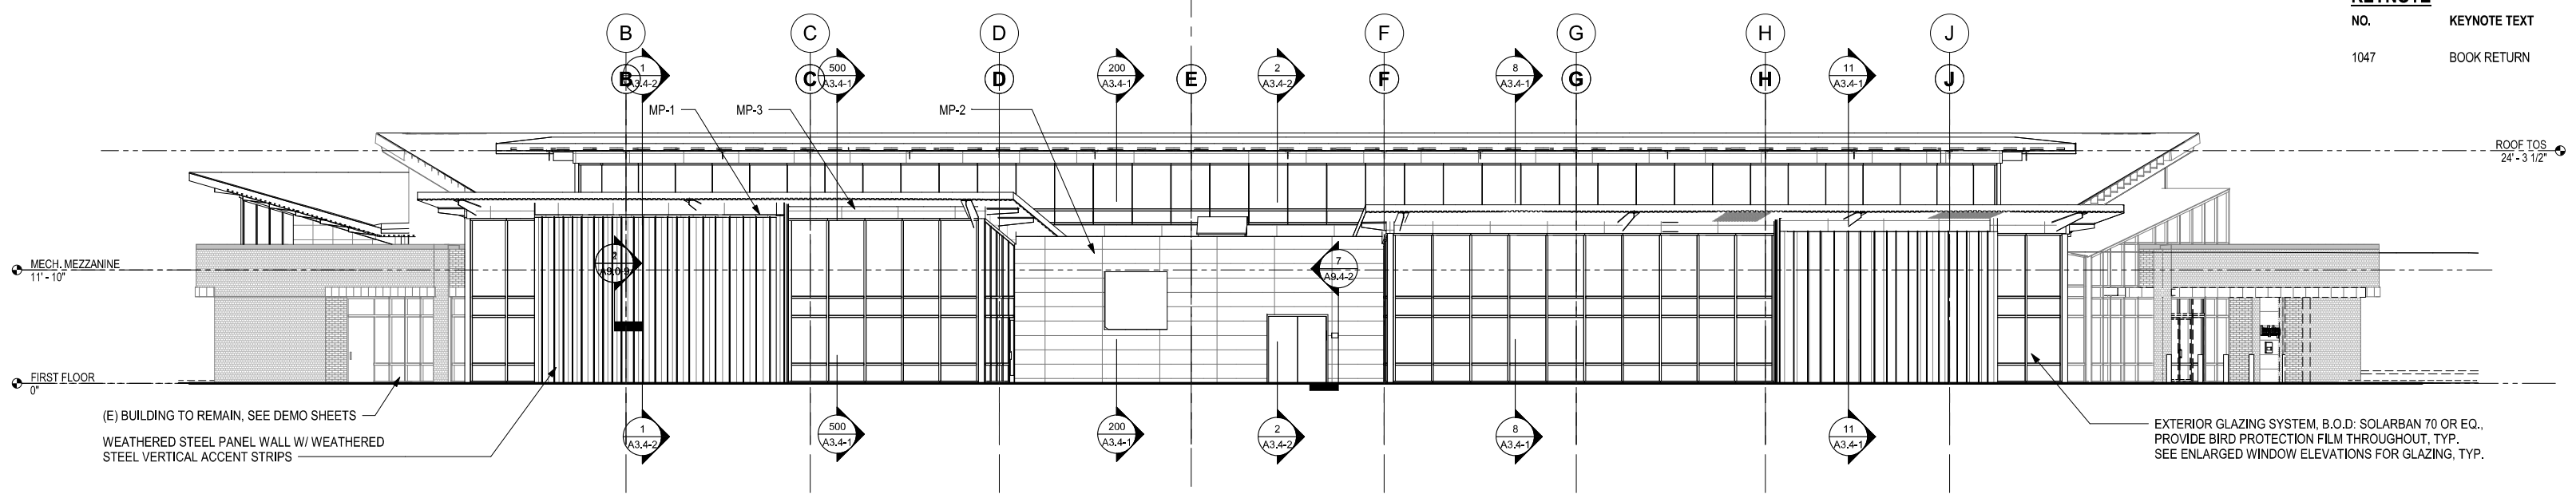


3 EL- SOUTH ELEVATION
1/8" = 1'-0"

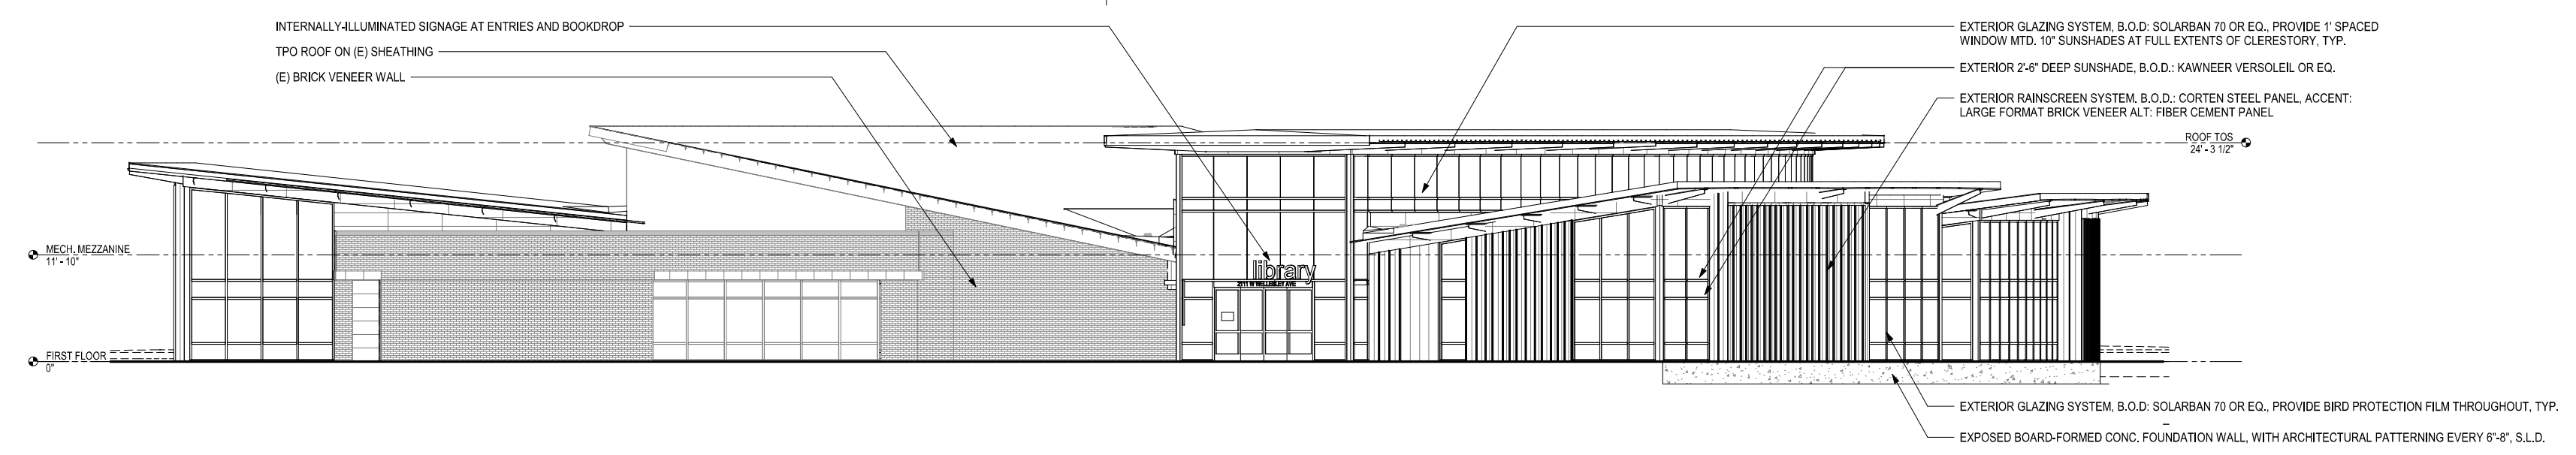


4 EL- WEST ELEVATION
1/8" = 1'-0"

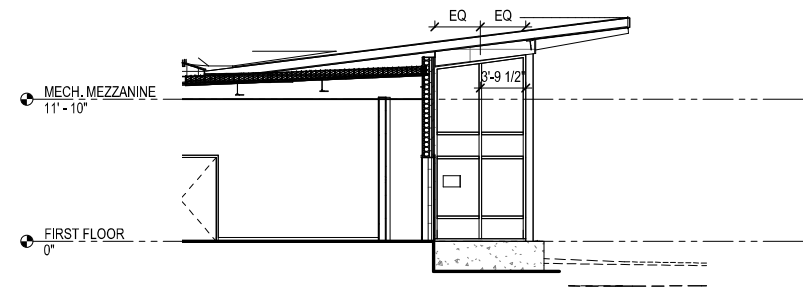


6 EL - READING ROOM WEST
1/8" = 1'-0"

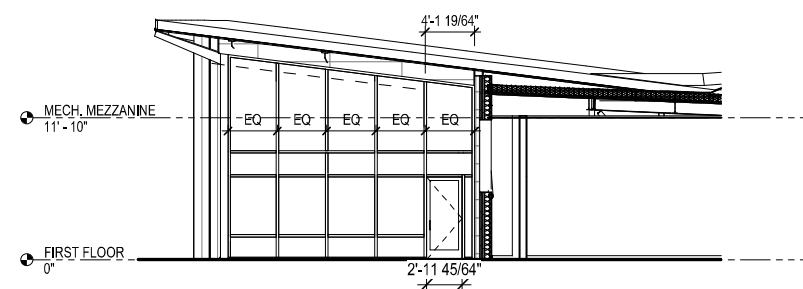


5 EL - PROGRAM ROOM EAST
1/8" = 1'-0"

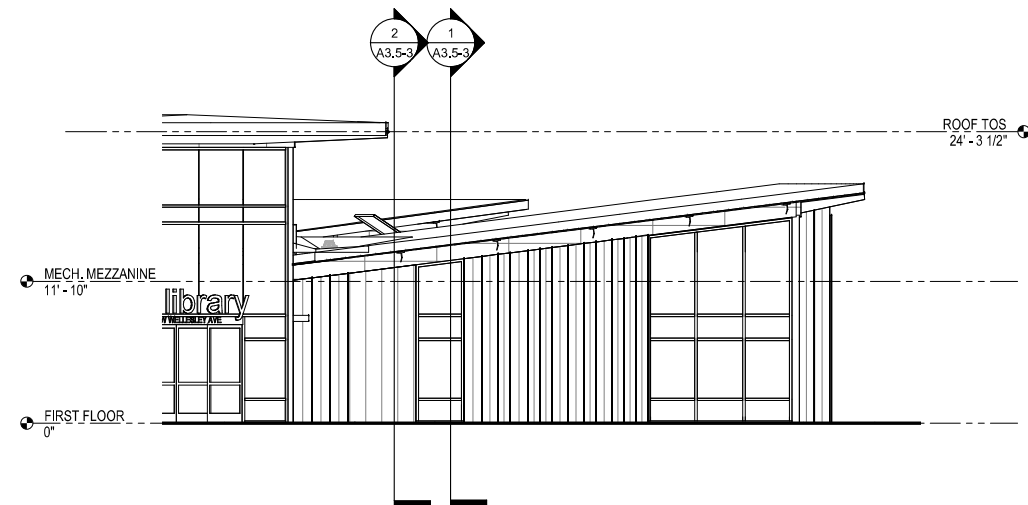


4 EL - WEST ELEVATION2
1/8" = 1'-0"

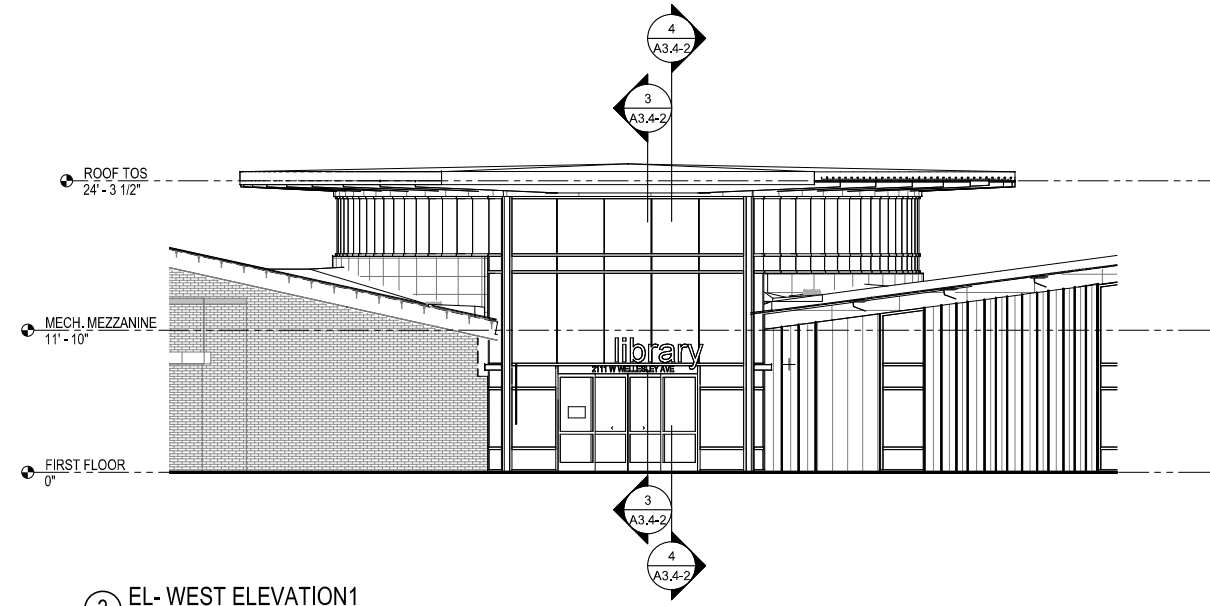


3 EL - WEST ELEVATION1
1/8" = 1'-0"

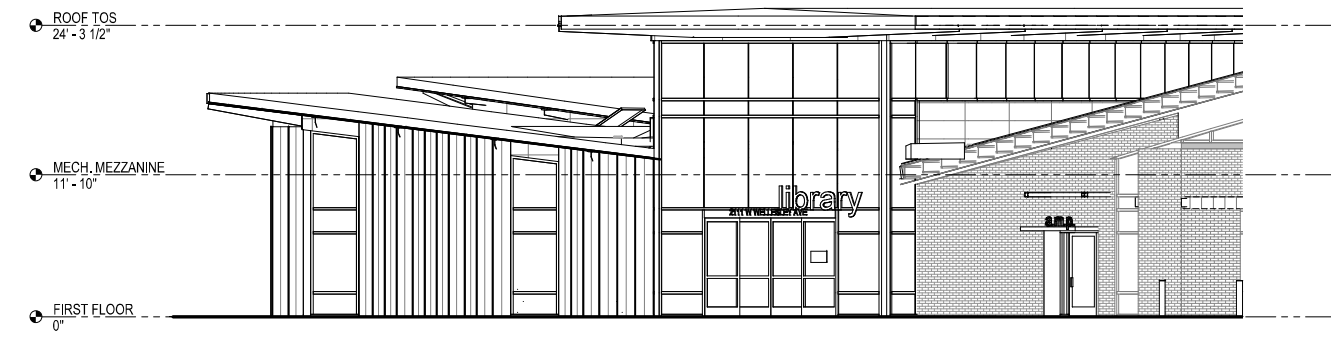

2 EL - EAST ELEVATION2
1/8" = 1'-0"

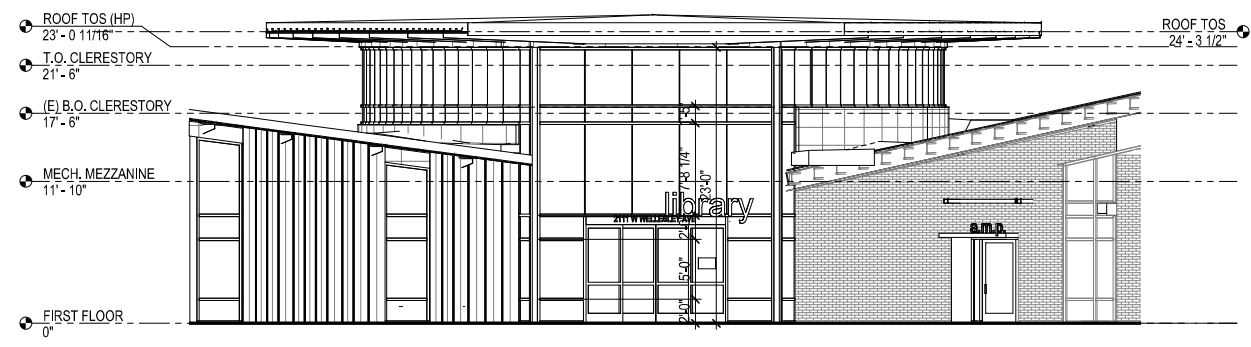

1 EL - EAST ELEVATION1
1/8" = 1'-0"

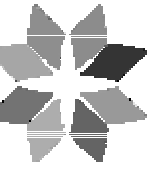

Project Arch.	Mark Dalley
WA REG.	---
PROJECT:	18515-04
ISSUE	---
COST ESTIMATING SET	05-13-2019
SCHEMATIC DESIGN SET	06-10-2019
DD COST ESTIMATING SET	08-23-2019
DD 09-06-2019 COST ESTIMATING SET	09-06-2019
DD 100% SUBMISSION RESOLVED	09-13-2019 10-11-2019
50% CD GC/CM Pickng Set	12-09-2019
75% CDs CHECKSET	1-12-2020

REVISION #	DATE
------------	------