

EXTERIOR MATERIALS

1) TYPICAL BRICK FINISH

2) STAINLESS STEEL

3) WHITE GRANT STONE

4) BRICK WITH GRANT STONE

5) BRICK WITH GRANT STONE

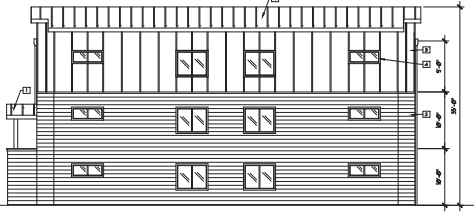

SOUTH ELEVATION
1/8" = 1'-0"

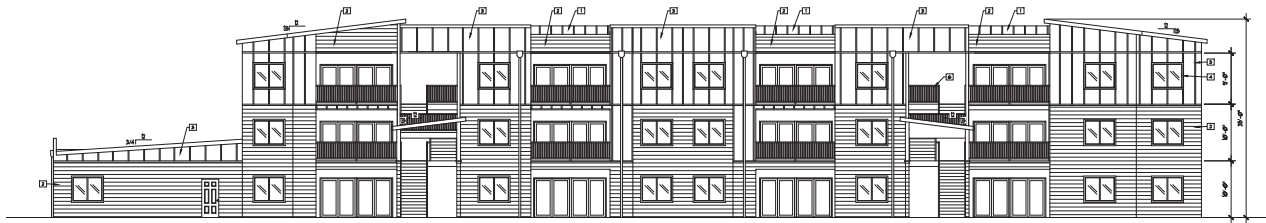

WEST ELEVATION
1/8" = 1'-0"

PROJECT: THE METAS AT BEACON HILL
 4000 N. WINDY HILL
 BEACON, MA

DATE: 08-22-2022
 PLOT SCALE: 1/8" = 1'-0"
 DRAWN BY: CTU
 JOB NO.: 22-167
 SHEET NO.:

REVISIONS:
 1. LIGHT REVISIONS

BY: [Signature]

REGISTERED ARCHITECT
 Russell C. Page
 State of Massachusetts


1101 N. ALLEGRA DRIVE, 107
 WASHINGTON, DC 20002-4242

EXTENSION ELEVATIONS


A3.0

W:\P\2022\22-167\22-167-03\22-167-03-01\22-167-03-01.dwg, 08/22/2022 10:51:21 PM, DWG, 10, 100, 100

- EXTERIOR MATERIALS**
- (1) METAL SHEET (MECHANICALLY FASTENED)
 - (2) BRICKWORK
 - (3) TERRAZZO
 - (4) POLISHED CONCRETE
 - (5) GLASS
 - (6) WOOD
 - (7) STONE
 - (8) CERAMIC TILE
 - (9) PAINT
 - (10) OTHER
- EXTERIOR MATERIALS**
- (11) METAL SHEET (MECHANICALLY FASTENED)
 - (12) BRICKWORK
 - (13) TERRAZZO
 - (14) POLISHED CONCRETE
 - (15) GLASS
 - (16) WOOD
 - (17) STONE
 - (18) CERAMIC TILE
 - (19) PAINT
 - (20) OTHER

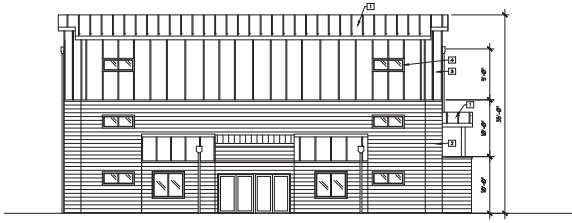

NORTH ELEVATION
1/8" = 1'-0"

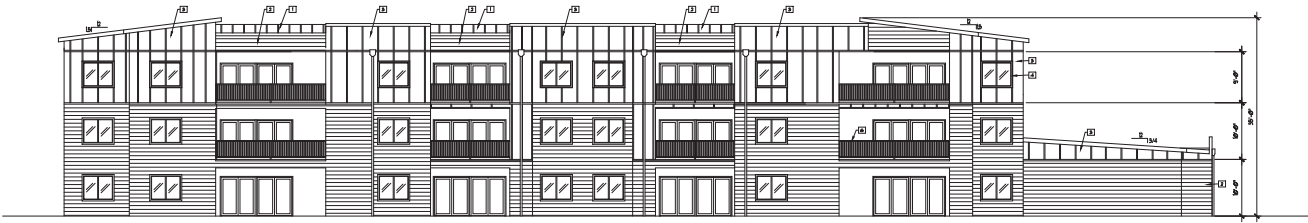

EAST ELEVATION
1/8" = 1'-0"

PROJECT: **THE METAS AT BEACON HILL**
 4000 W. BEACON HILL
 BEACON HILL, VA
 DRAWING: **EXTERIOR ELEVATIONS**

DATE: **11-22-2022**
 PLOT SCALE: **1/8" = 1'-0"**
 DRAWN BY: **CTW**
 JOB NO.: **22-167**
 SHEET NO.:

A3.1

RCP Russell C. Page ARCHITECTS
 1101 N. ALLEGRA DRIVE, SUITE 107
 CHARLOTTE, NC 28207

REVISIONS:
 1. LIGHT REVISIONS

BY:

The undersigned has provided building enclosure documents that, in my professional judgment, are appropriate to satisfy the requirements of RCSS 2-10-000 through 2-10-010.

REGISTERED ARCHITECT
 STATE OF VIRGINIA

W:\P\2022\22-167\22-167-EXTERIOR ELEVATIONS.dwg, 11/22/22 11:54 PM, PLOT: 1/8" = 1'-0"