


SITE PLAN

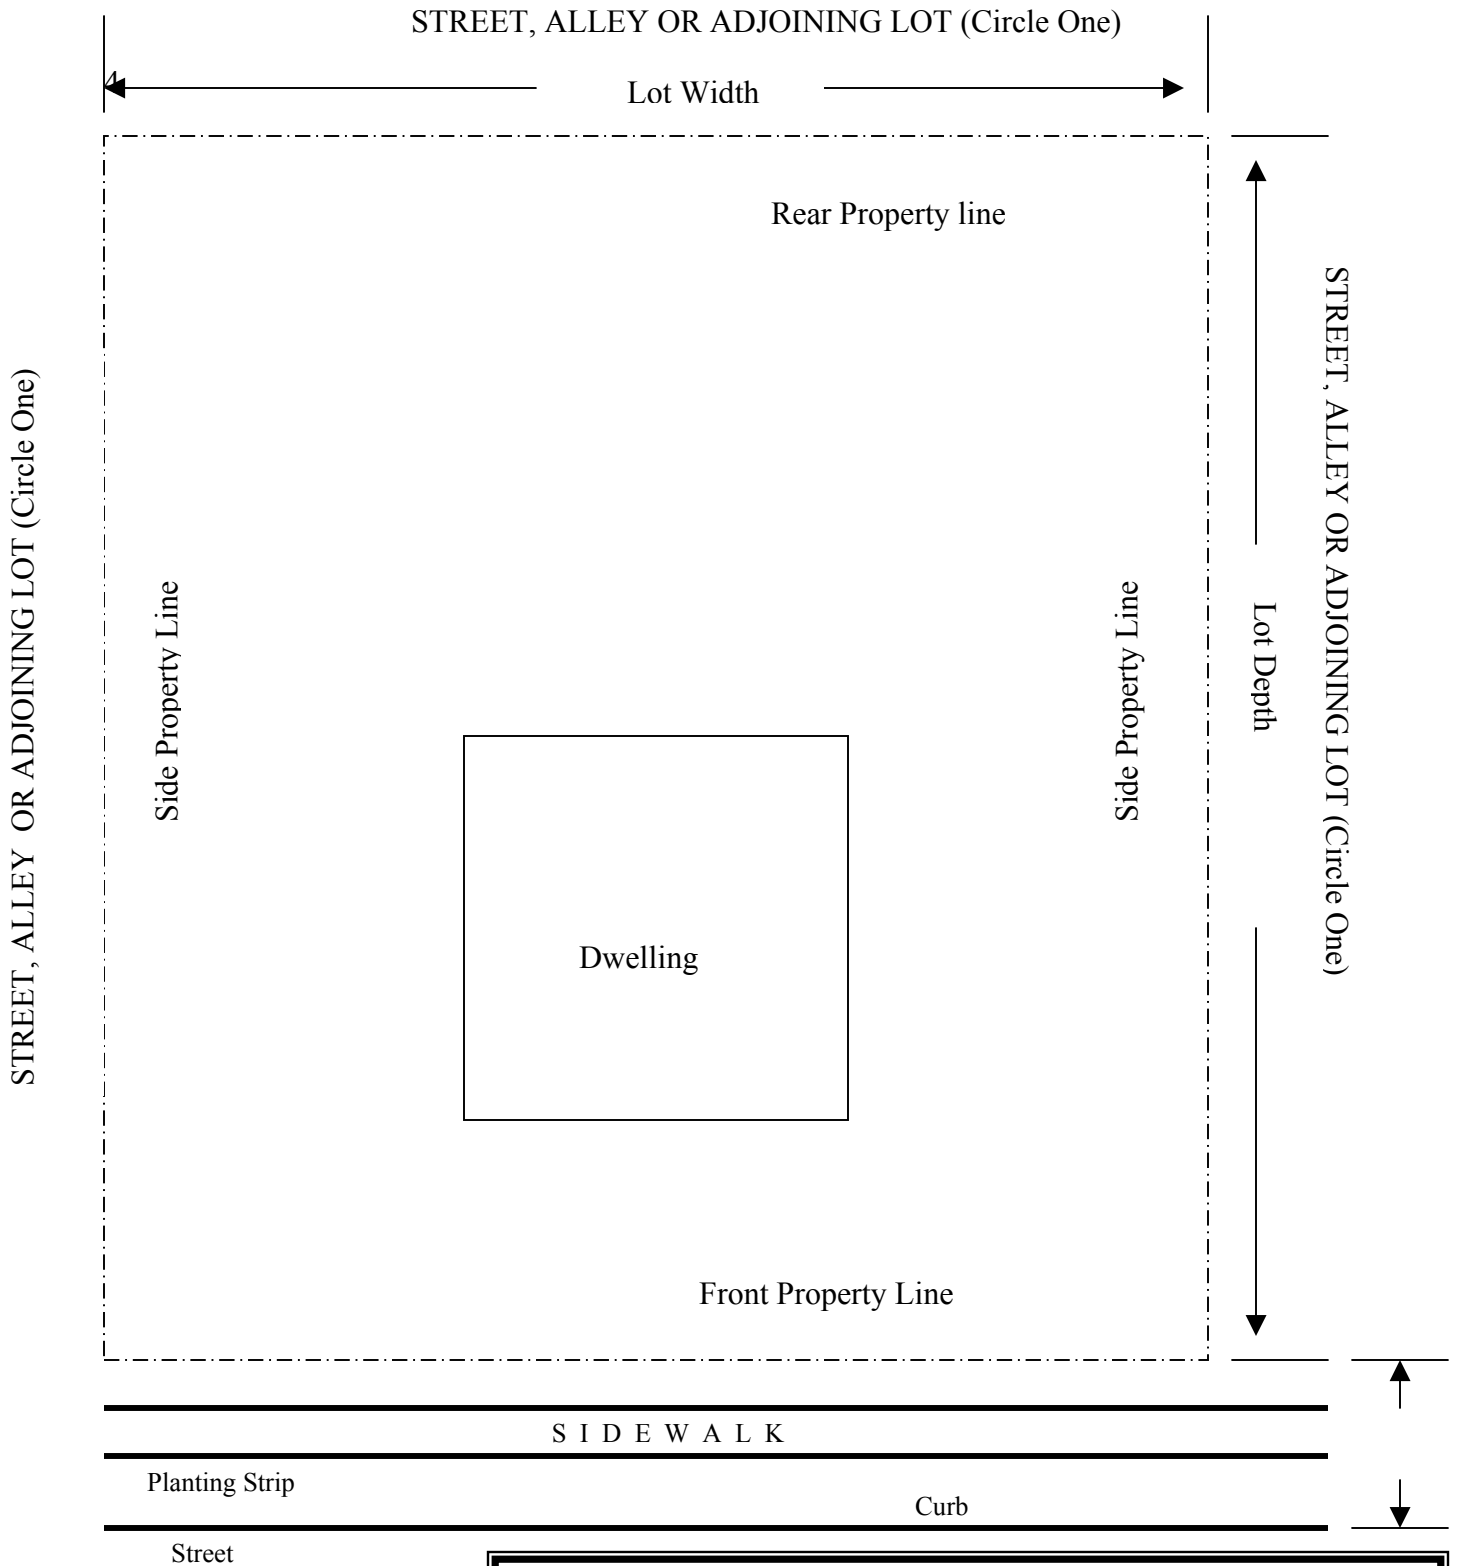

This site plan may be used for garages, additions, fences or other structures. Please provide dimensions from existing buildings to property lines, as well as dimensions of all structures, existing and new.

Zoning:

Building:

Commercial

Residential

Site Address: _____

FENCE CERTIFICATE REQUIRED? YES NO

Owner: _____