

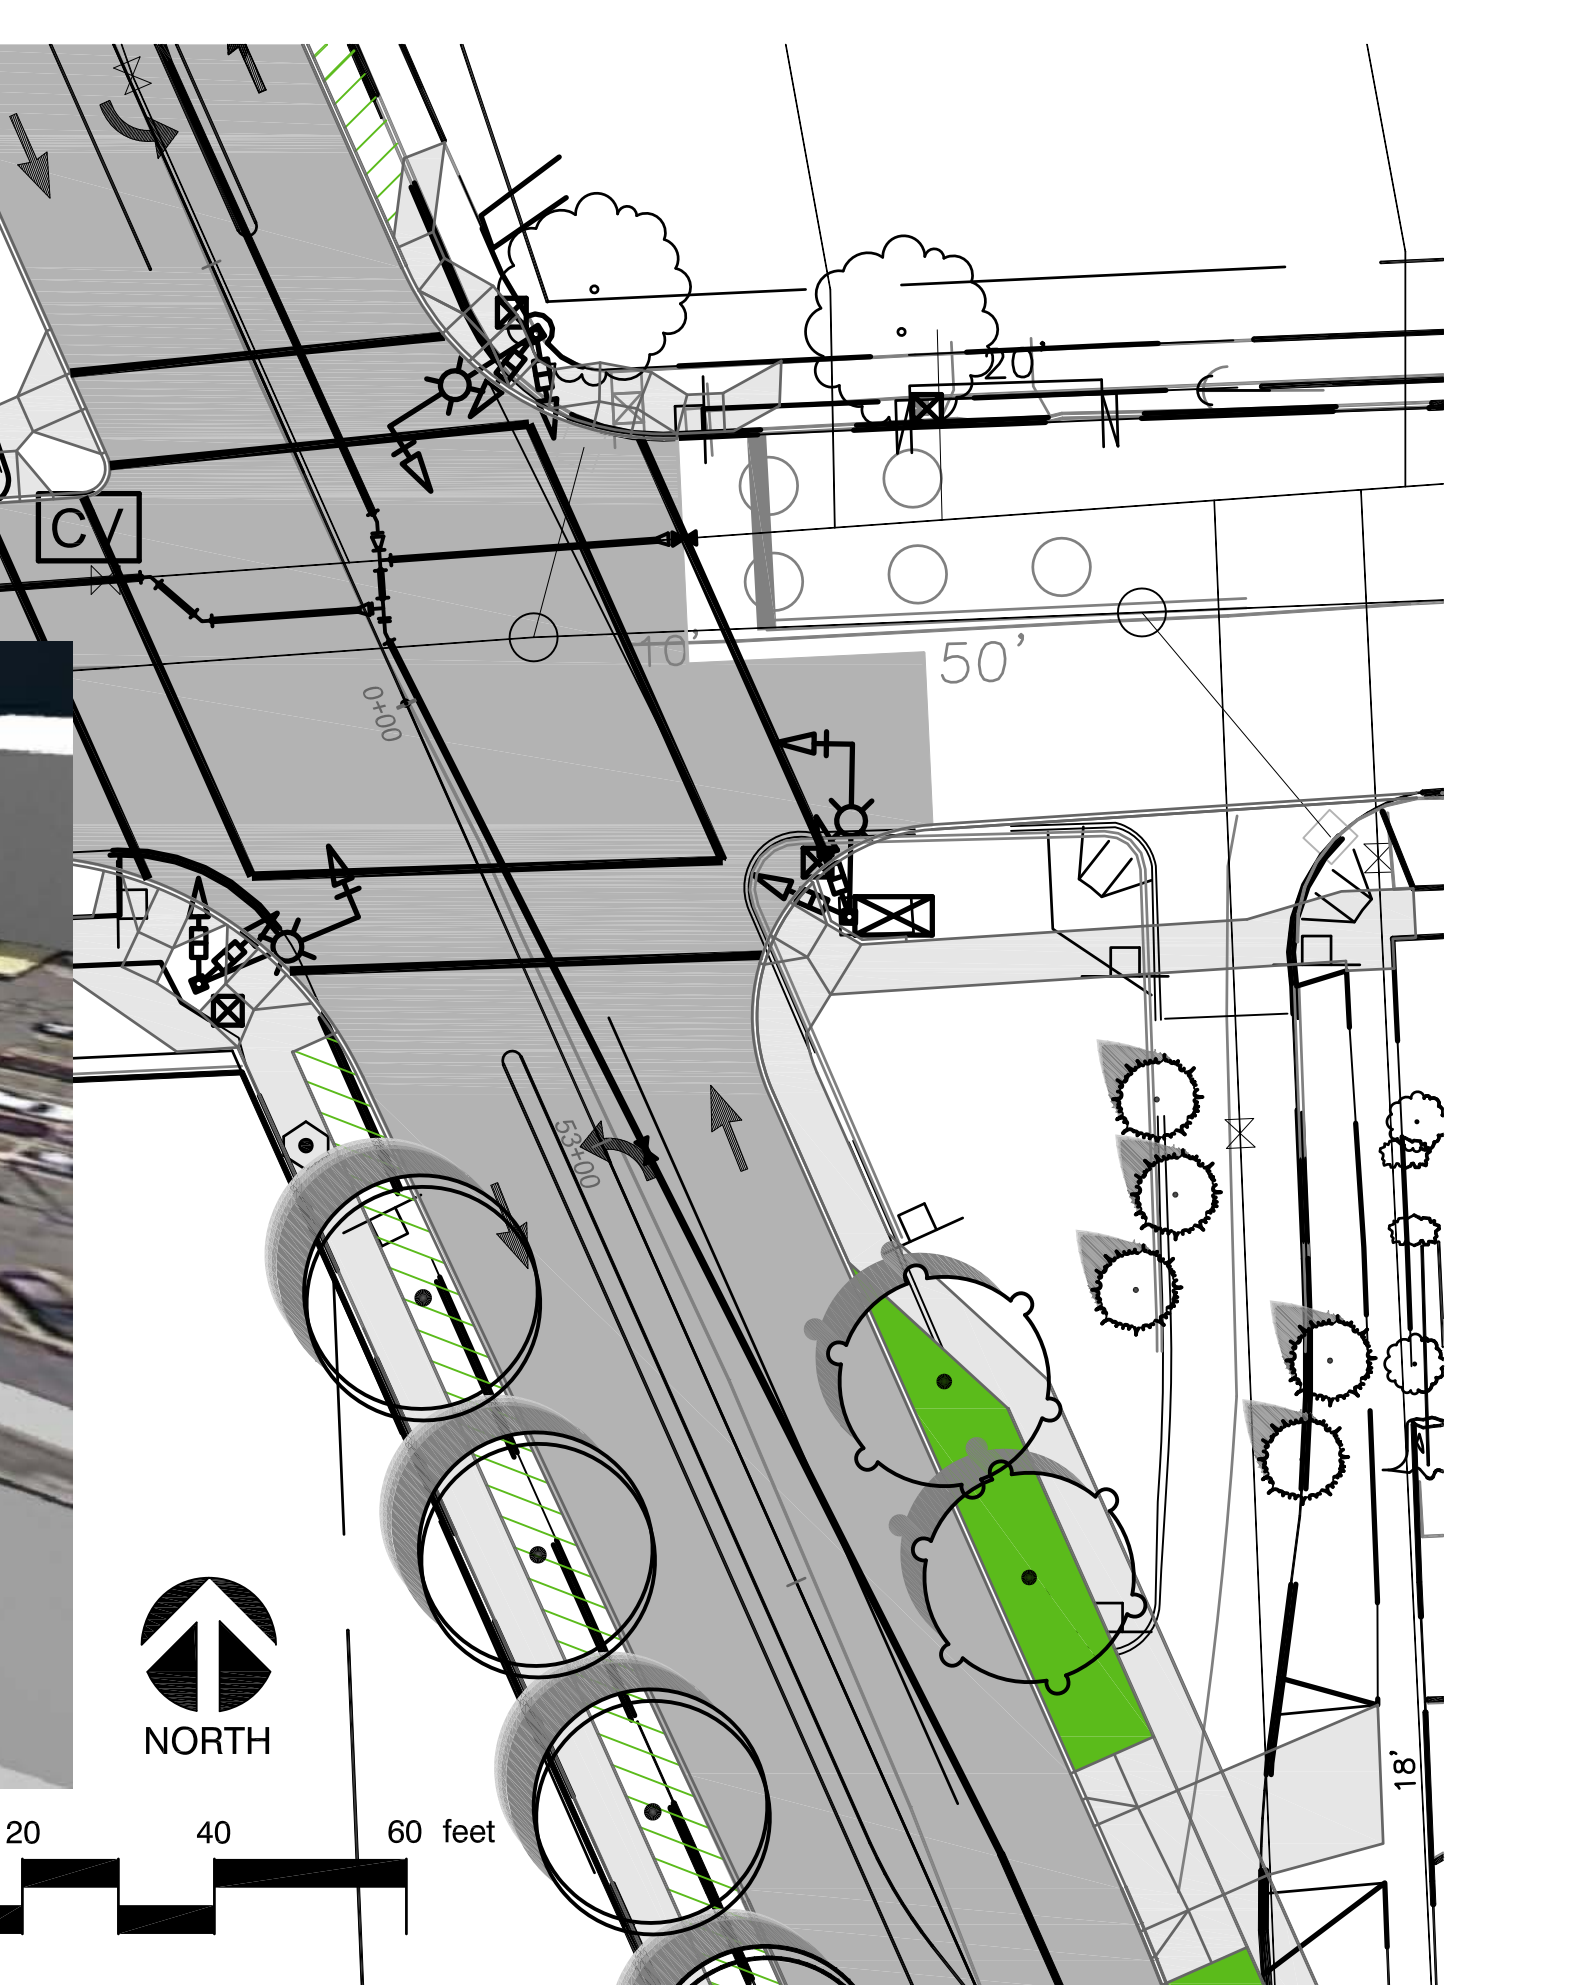
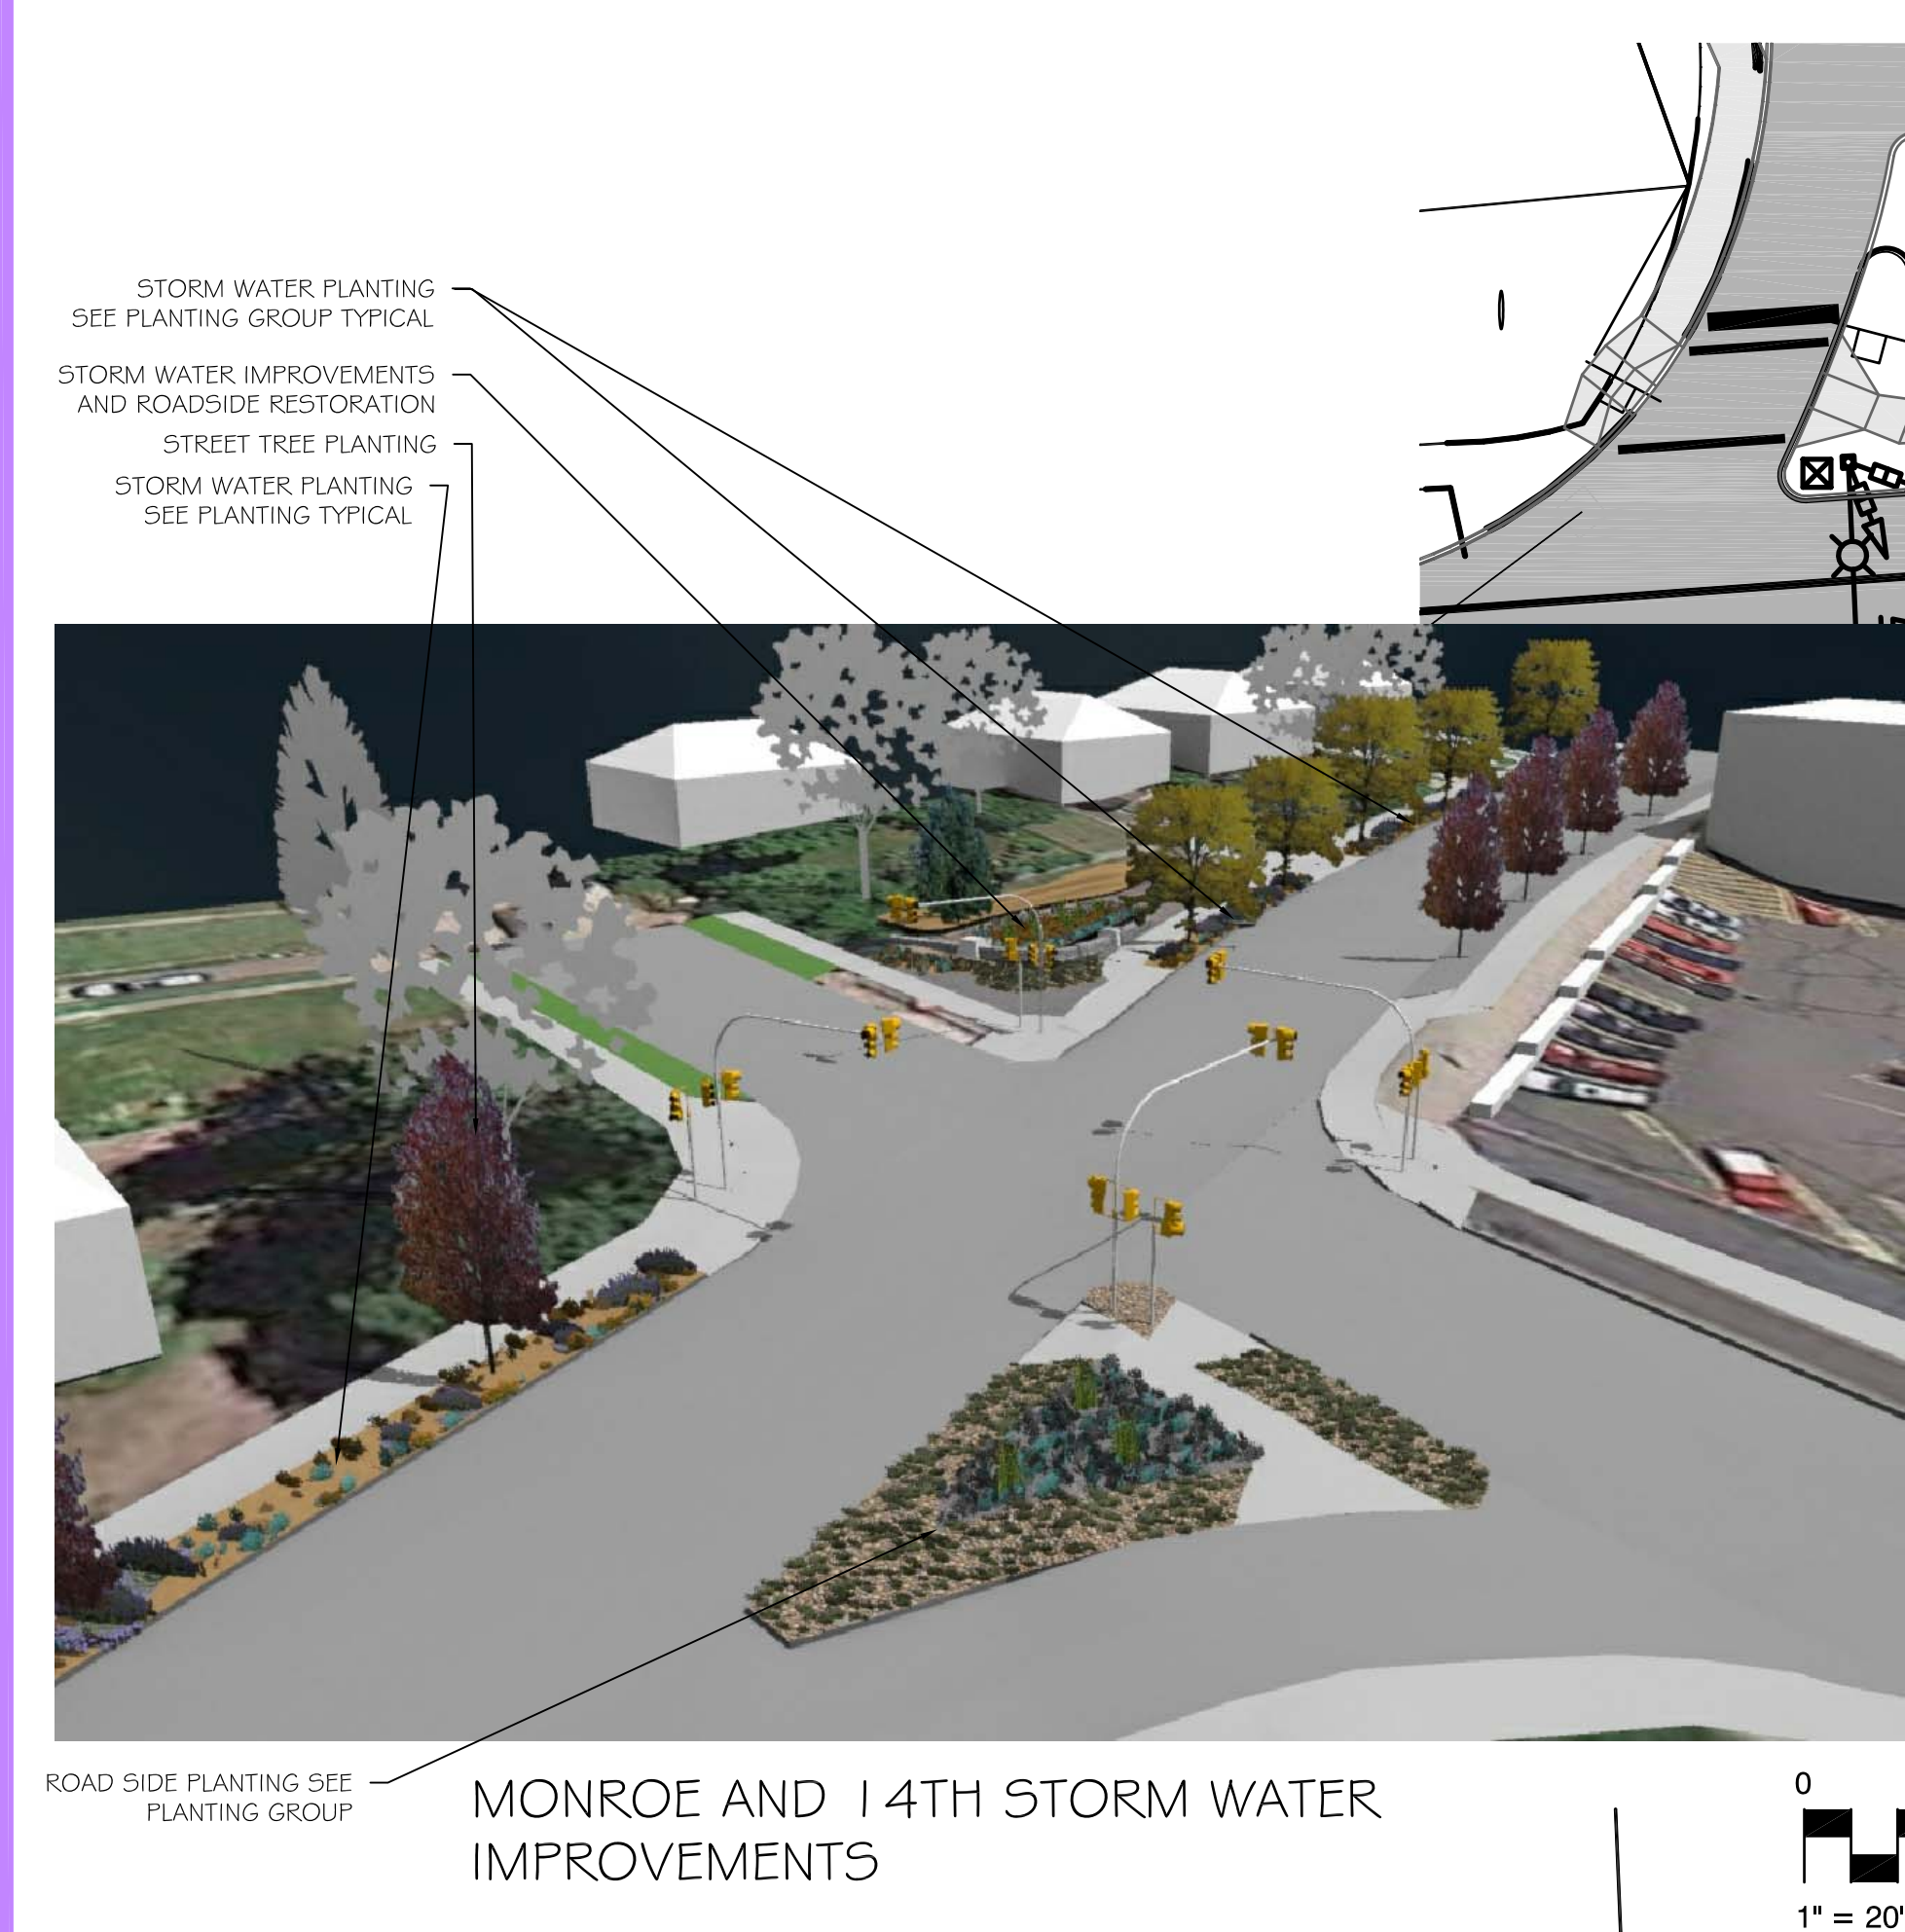
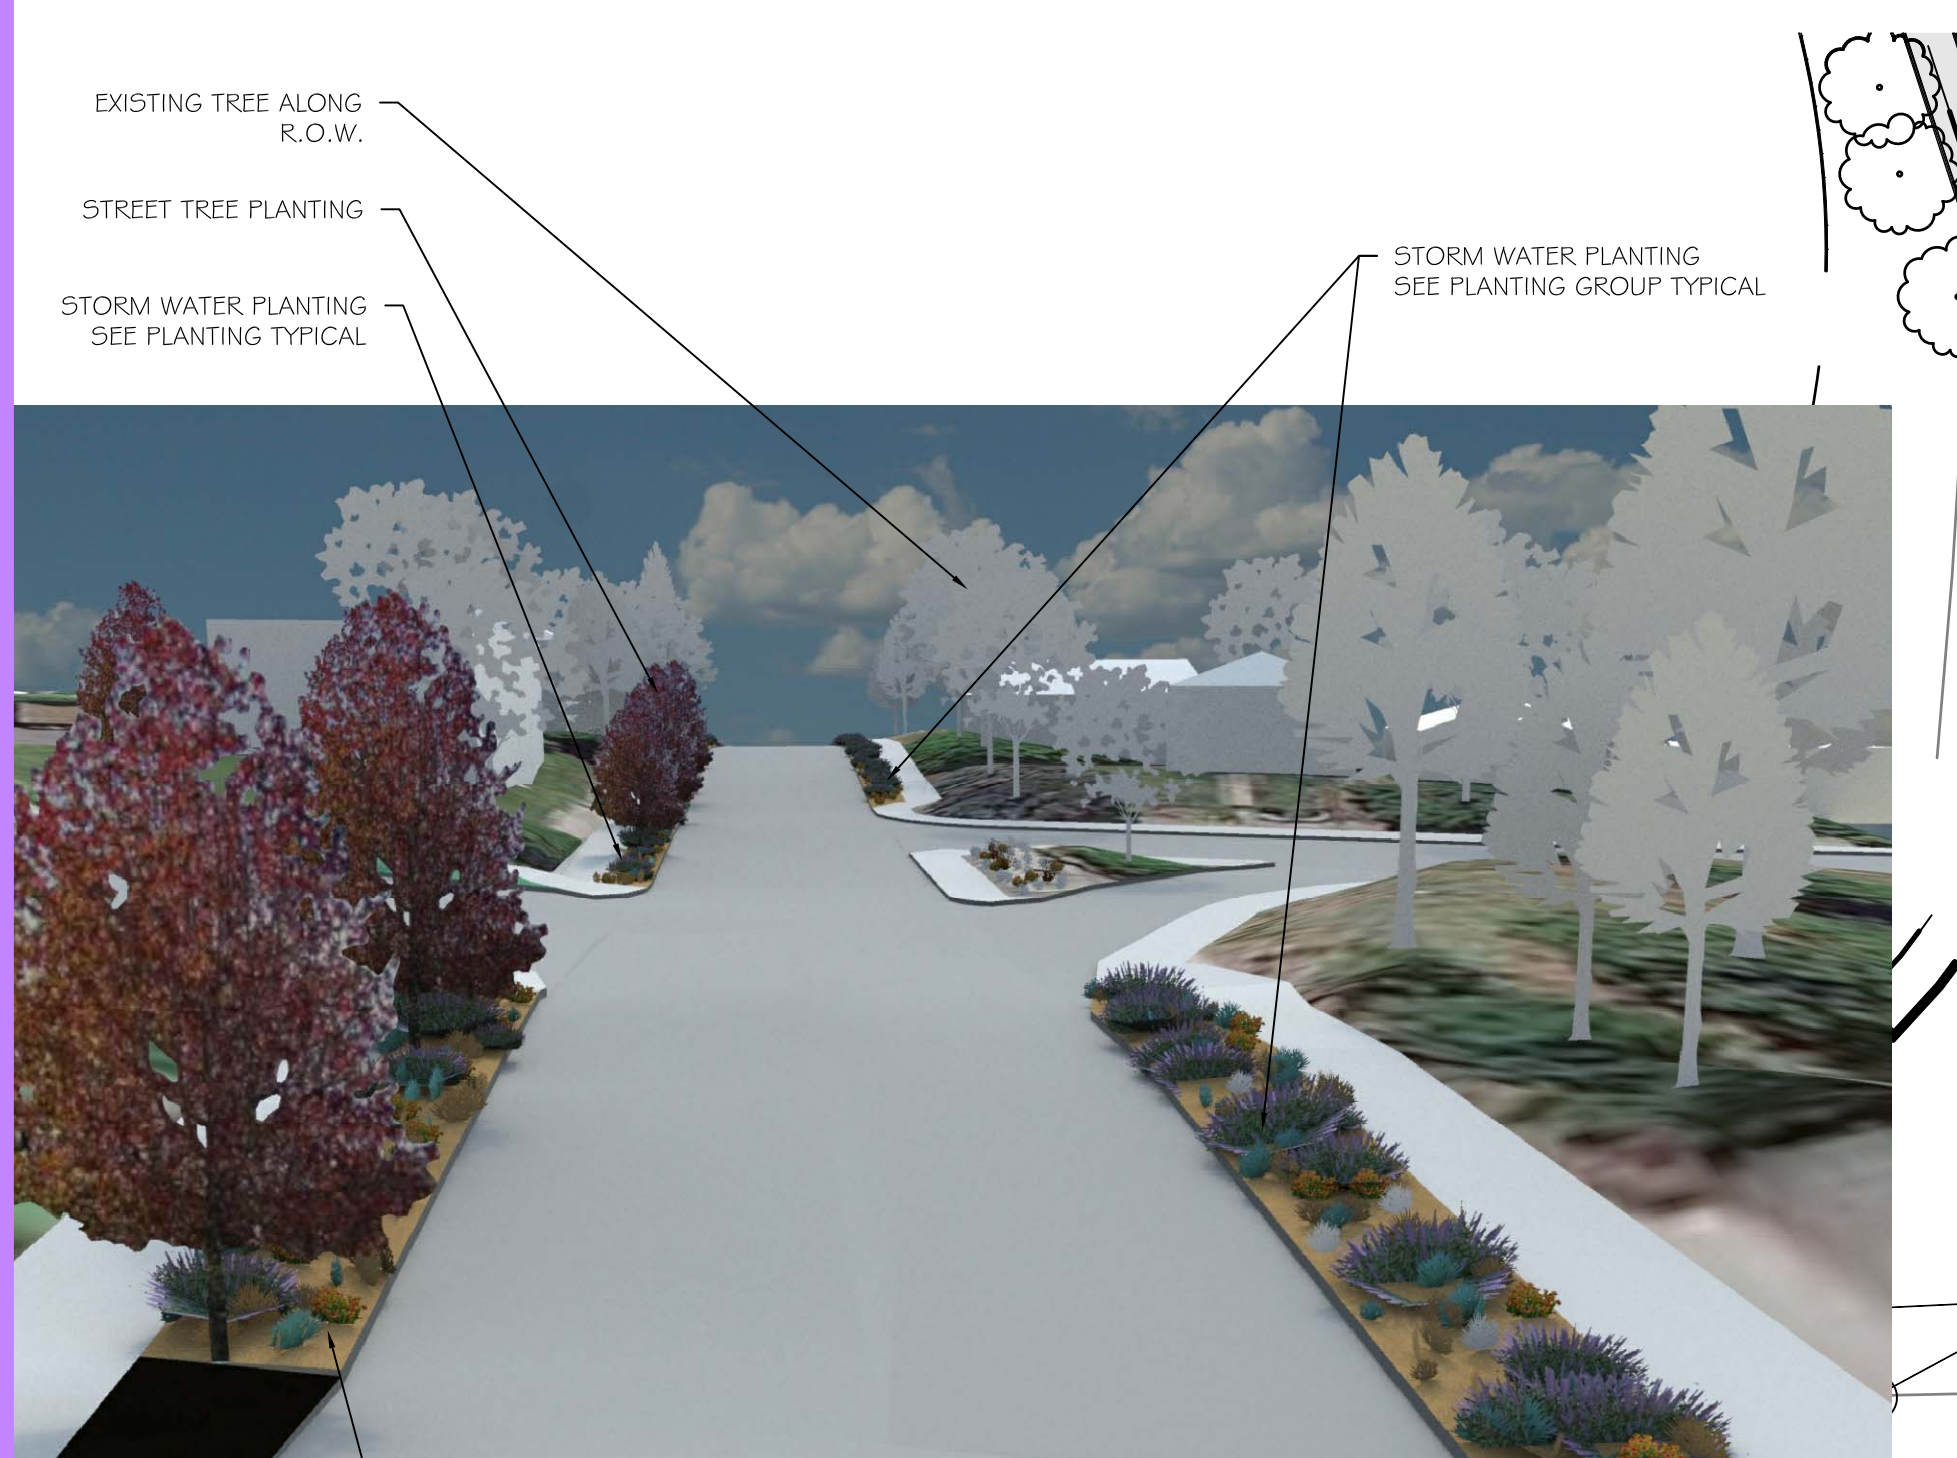
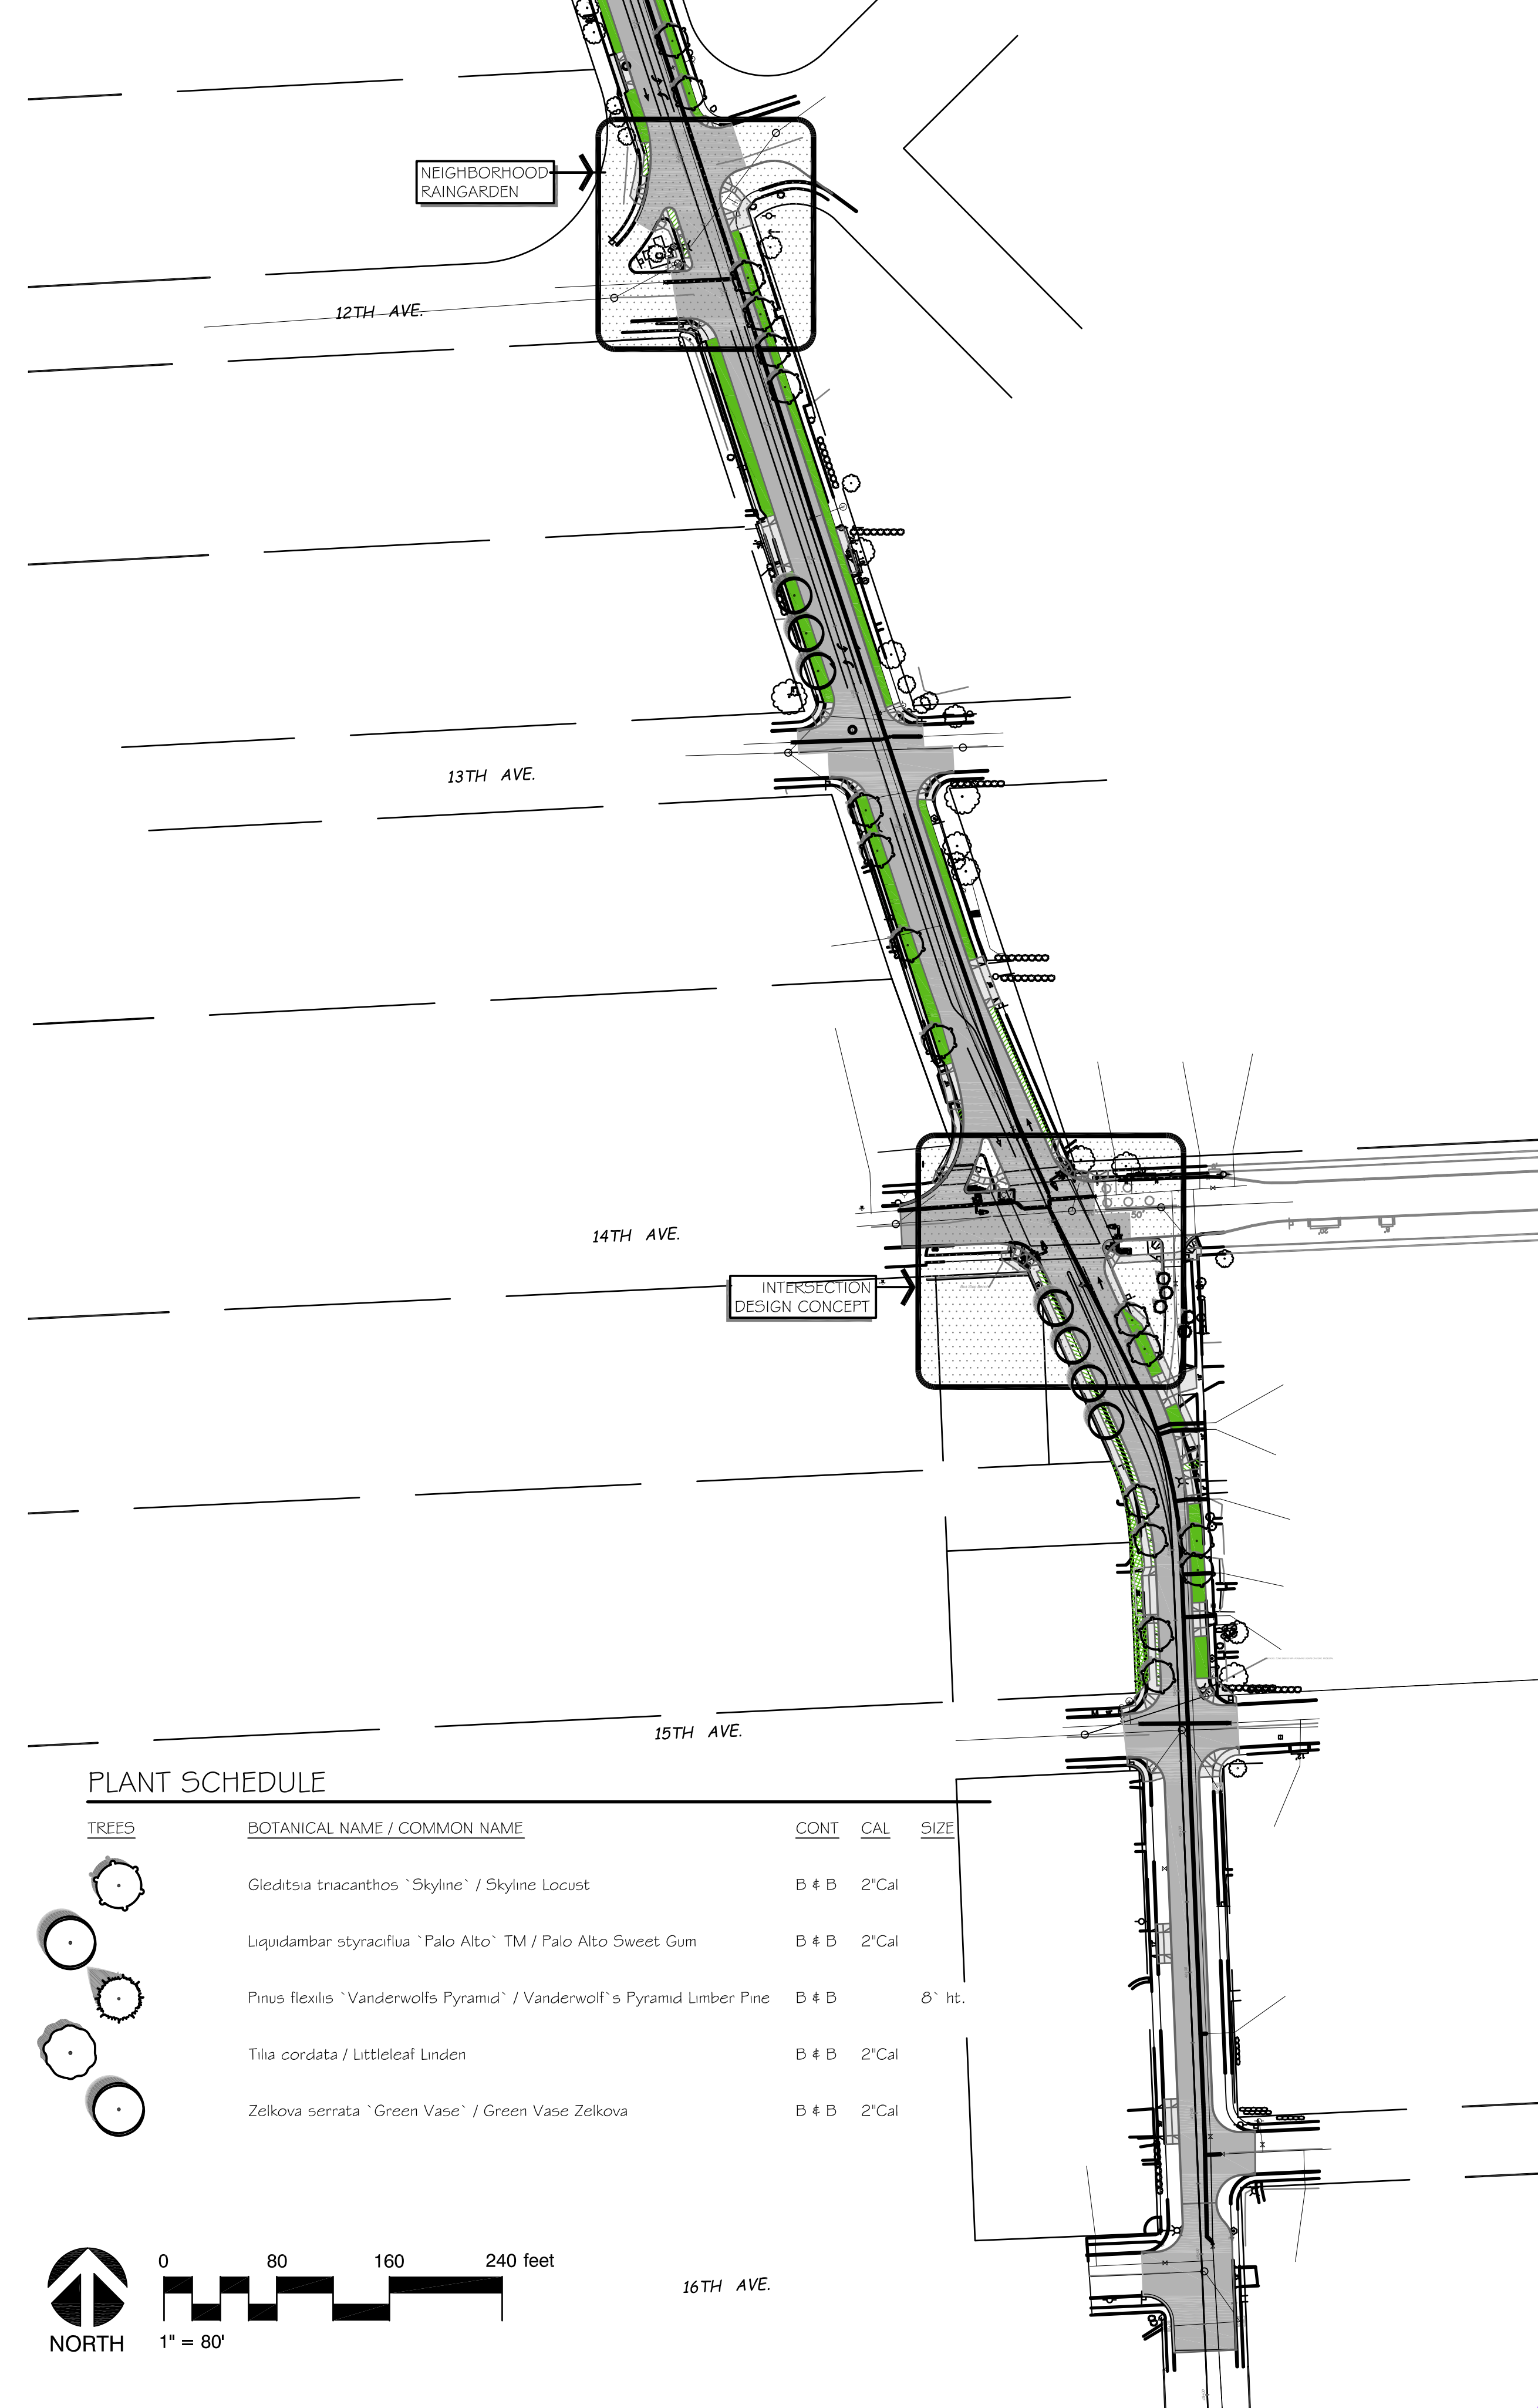
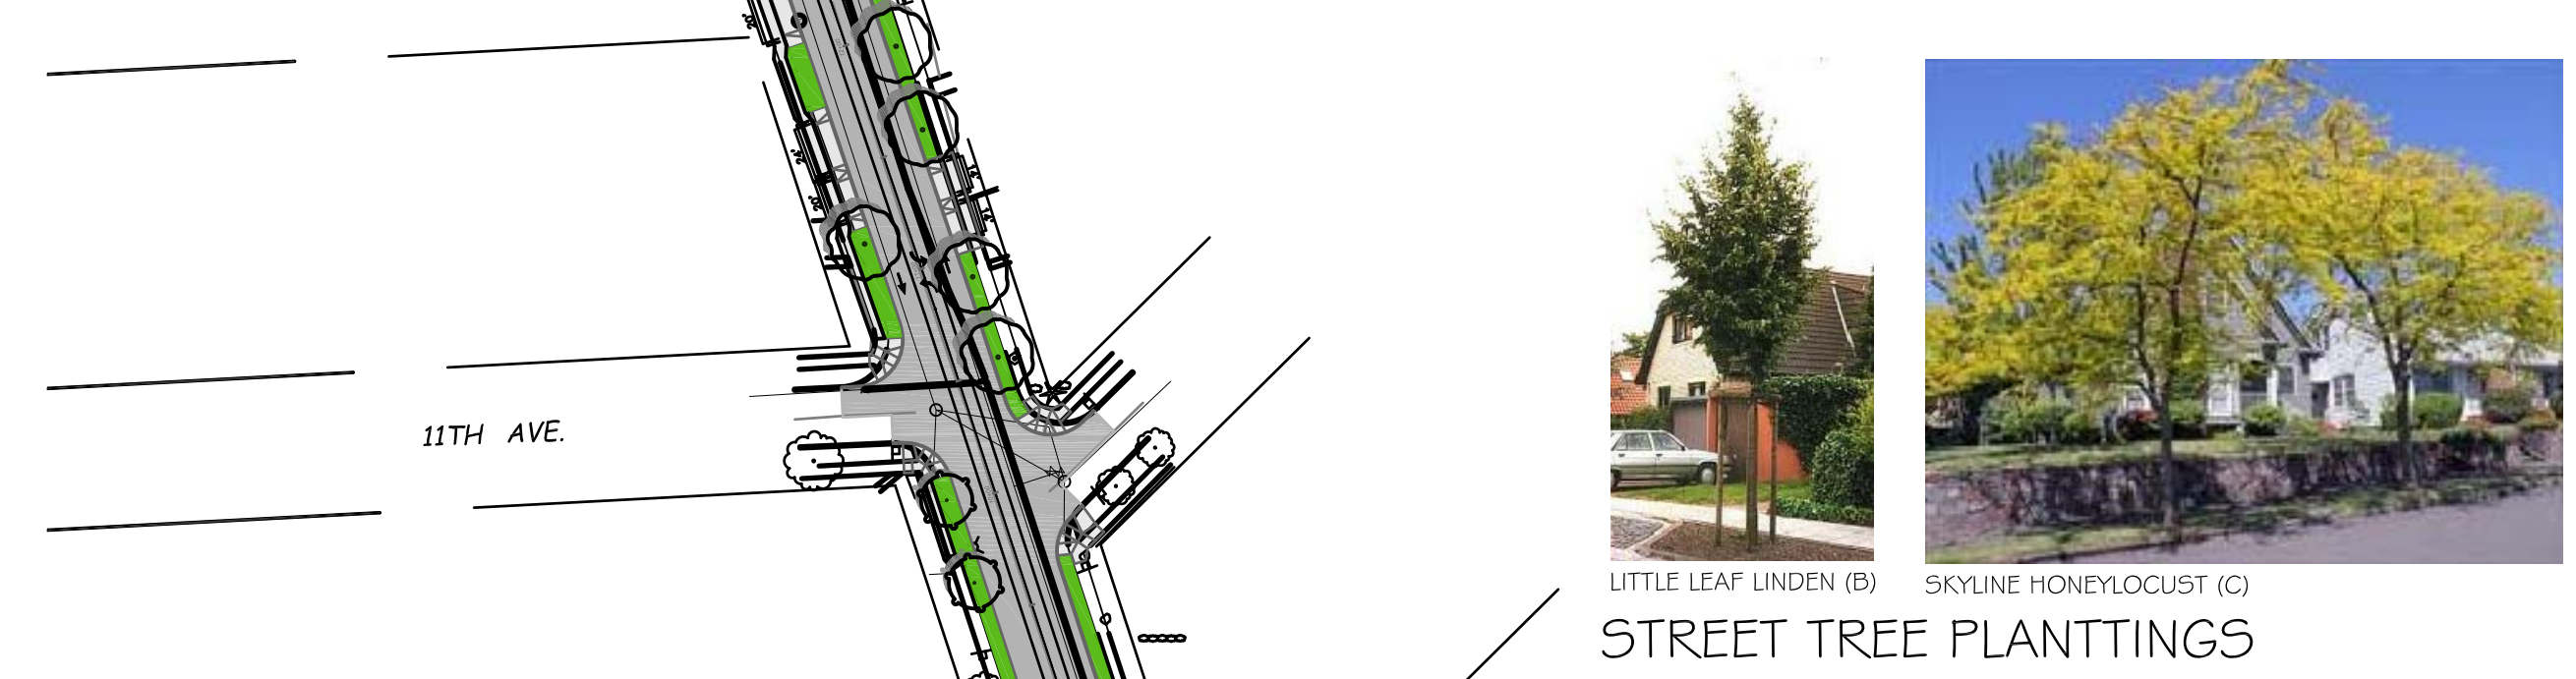
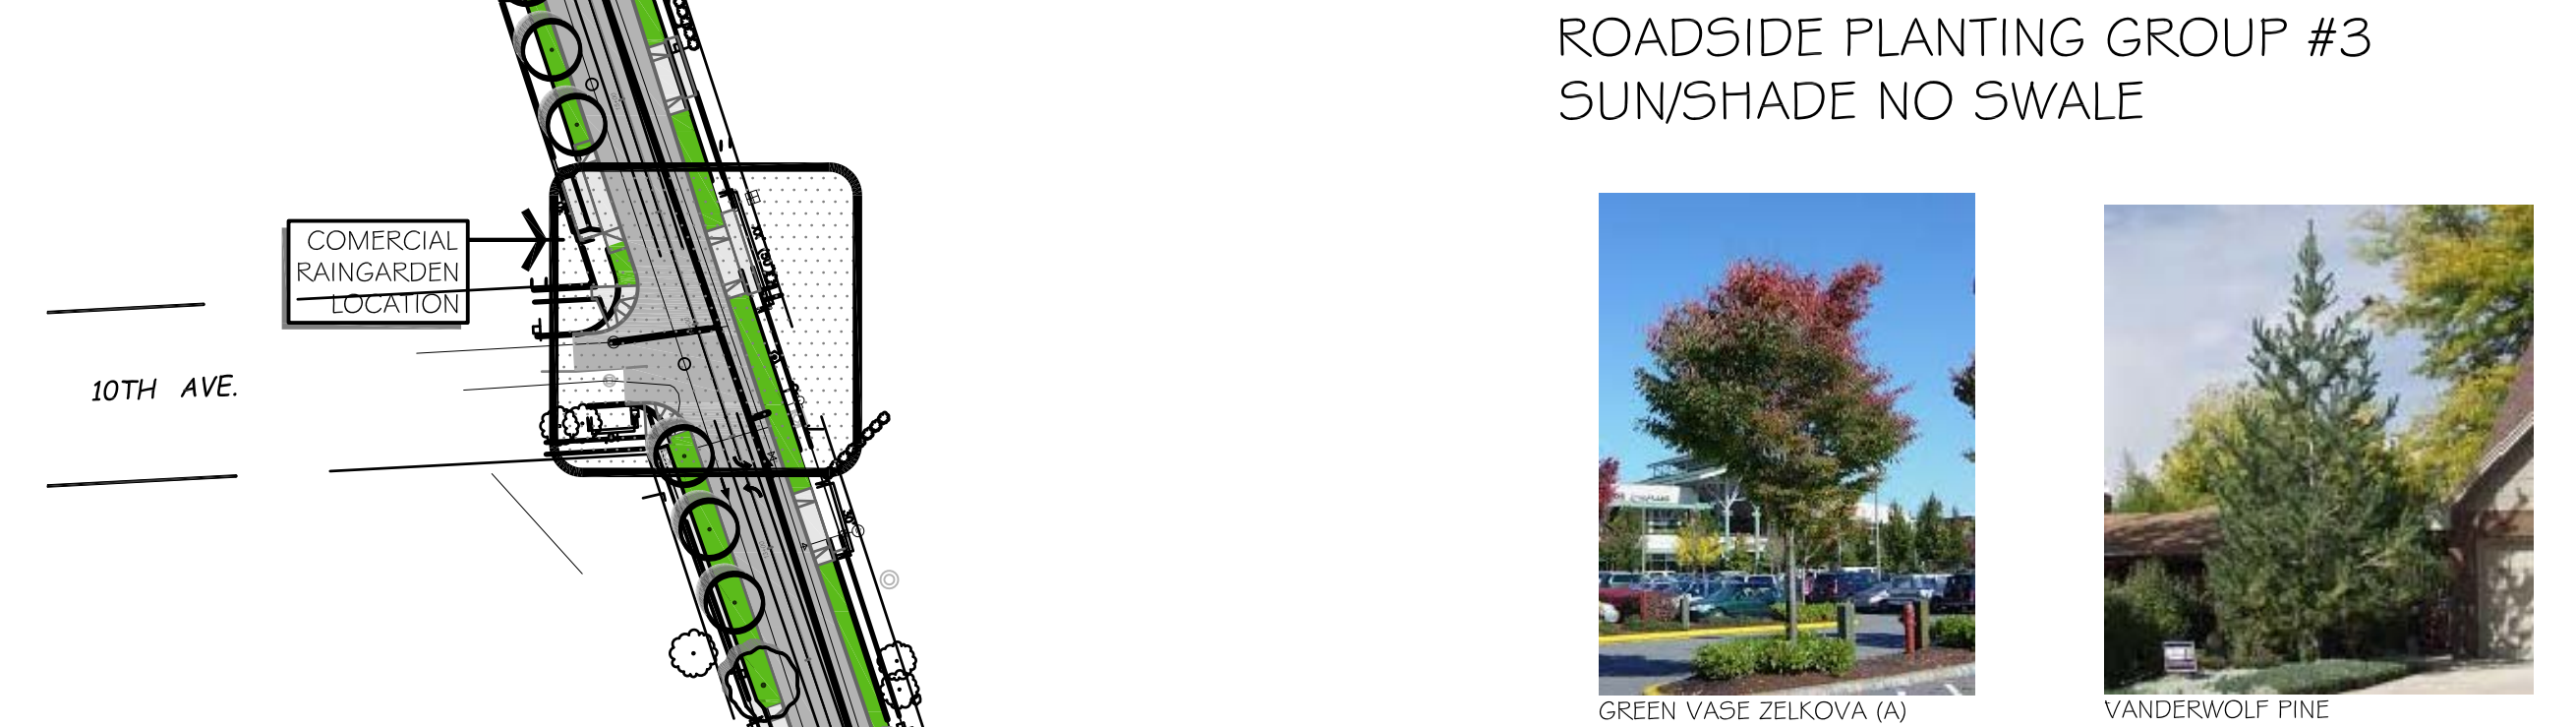
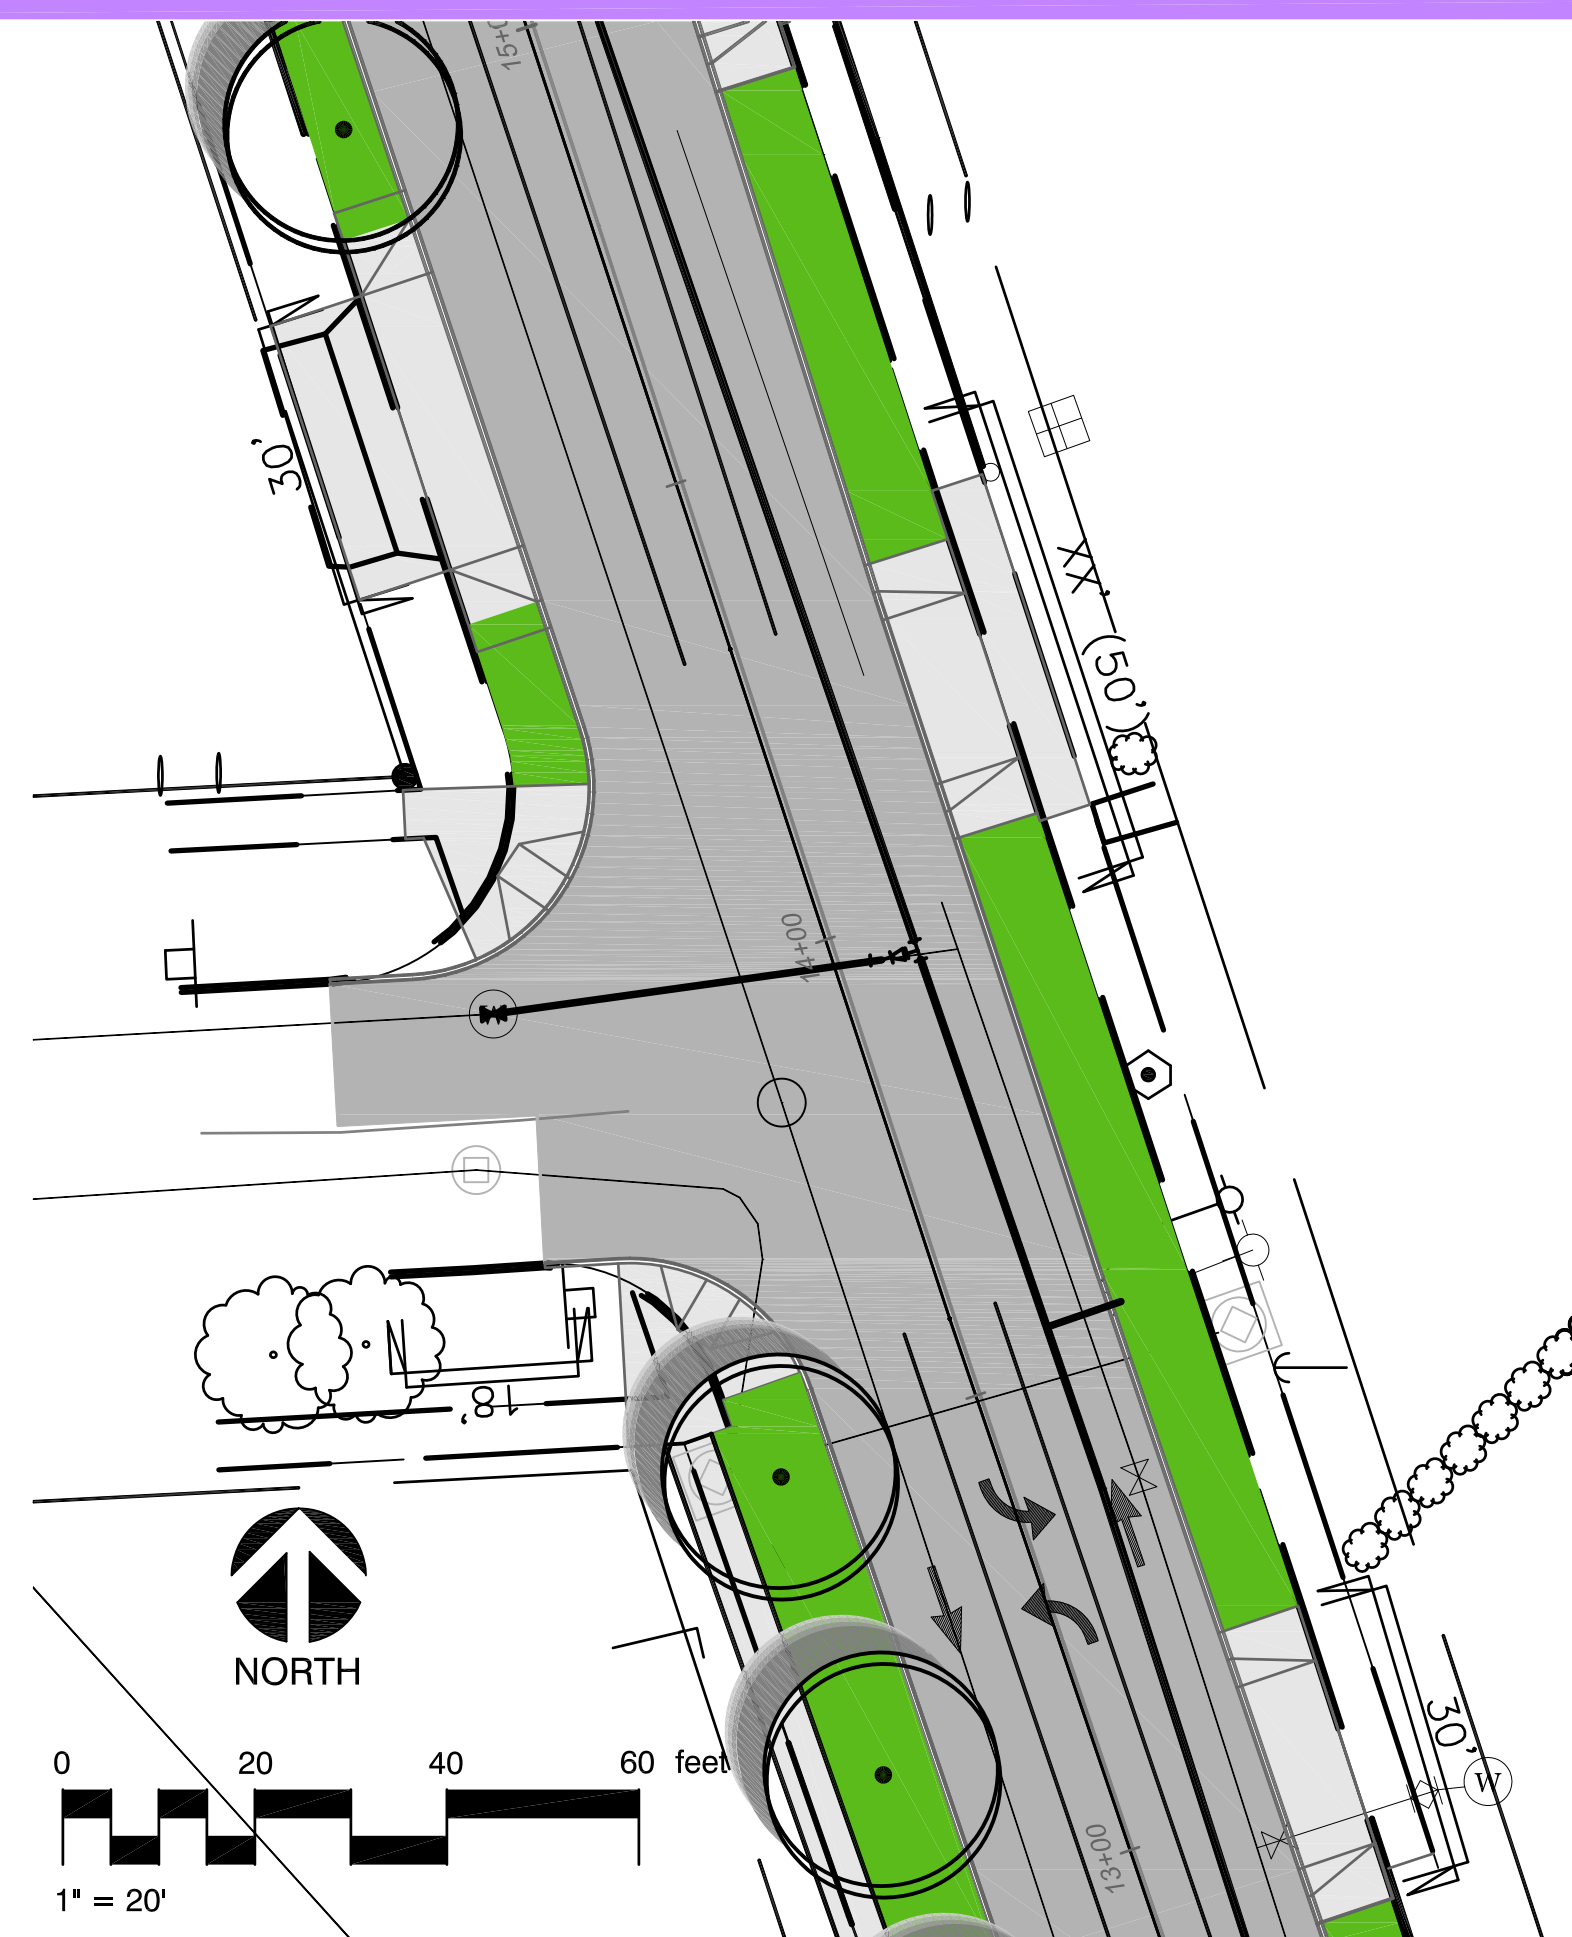
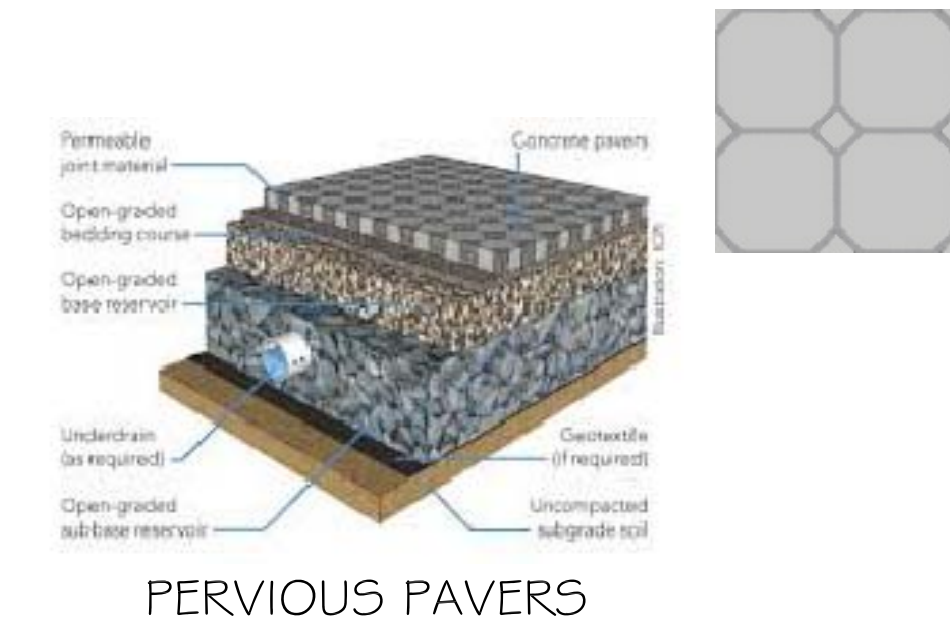
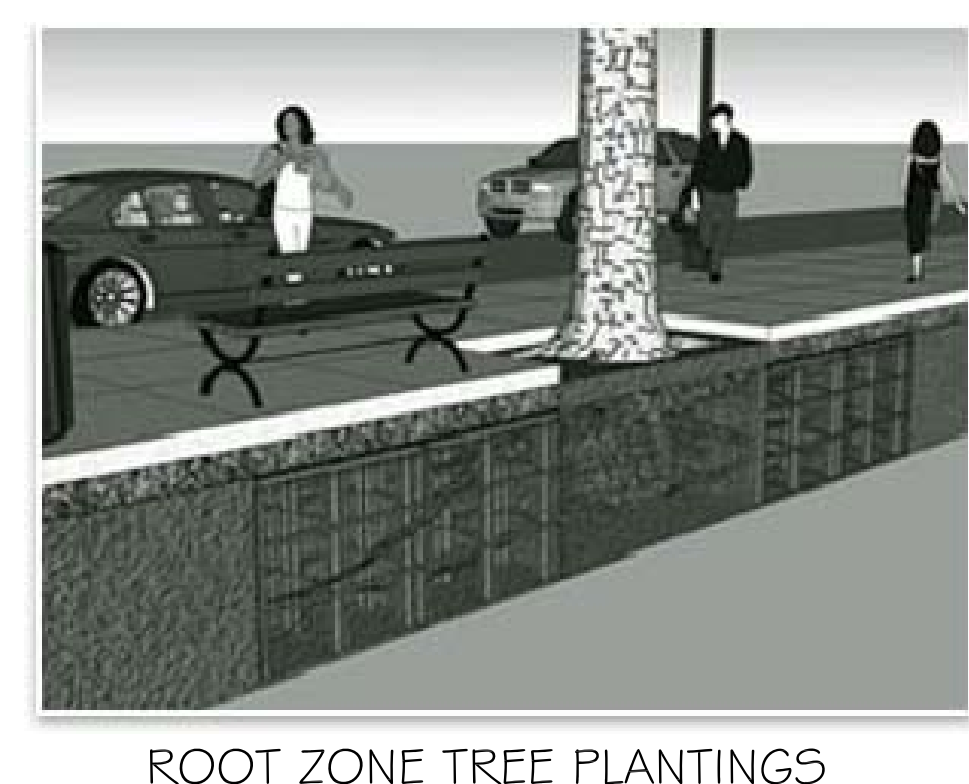


Lincoln/Monroe - 17th to 8th Bond Gap - City Project #2012114

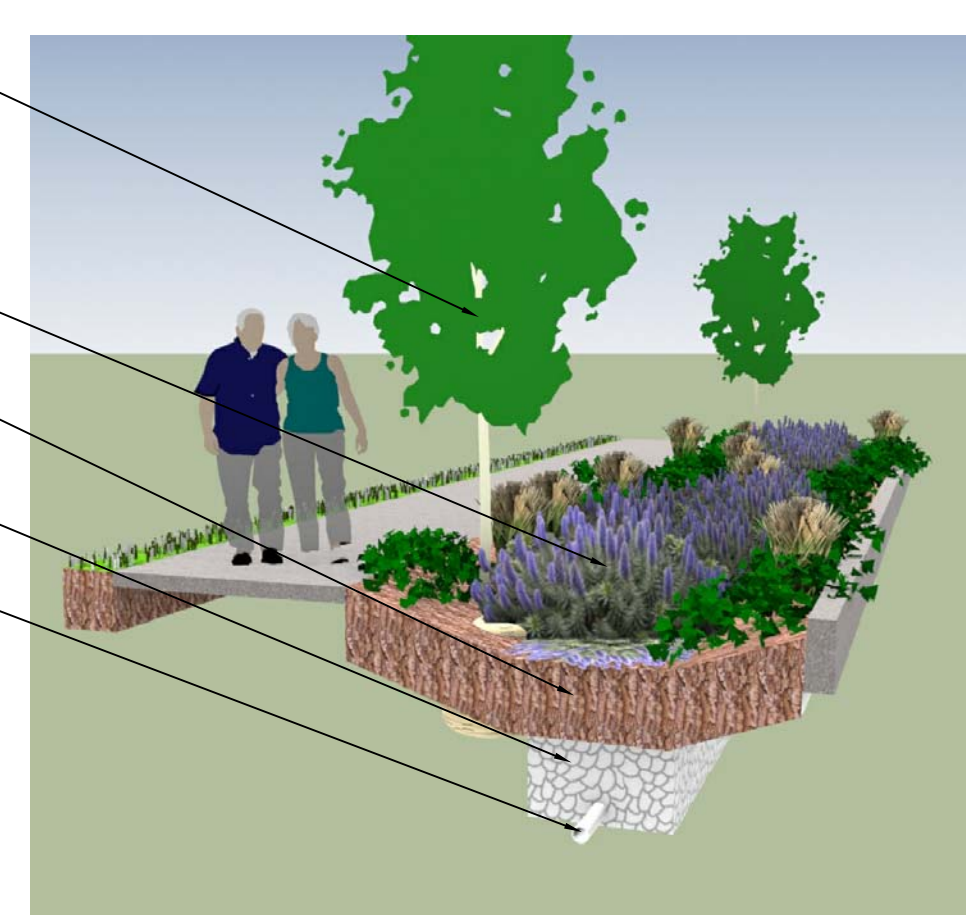

STORM WATER SYSTEMS

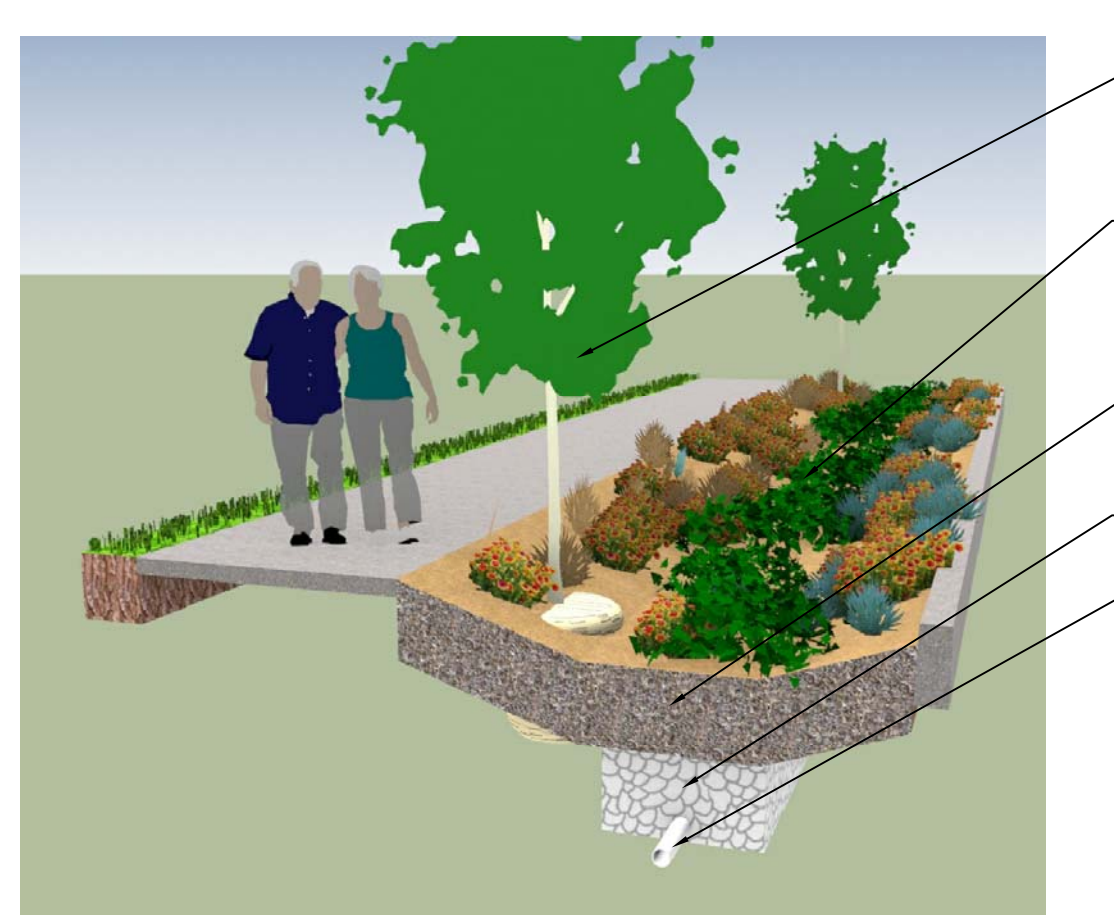

PLANT SCHEDULE

TREES	BOTANICAL NAME / COMMON NAME	CONT.	CAL.	SIZE
	Gladiolus tricolor 'Skyline' / Skyline Locust	B 4 B	2' Cal	
	Liquidambar styraciflua 'Palo Alto' TM / Palo Alto Sweet Gum	B 4 B	2' Cal	
	Pinus flexilis 'Vanderwolf's Pyramid' / Vanderwolf's Pyramid Limber Pine	B 4 B	6" H.	
	Tilia cordata / Littleleaf Linden	B 4 B	2' Cal	
	Zelkova serrata 'Green Vase' / Green Vase Zelkova	B 4 B	2' Cal	

