




**T-10**

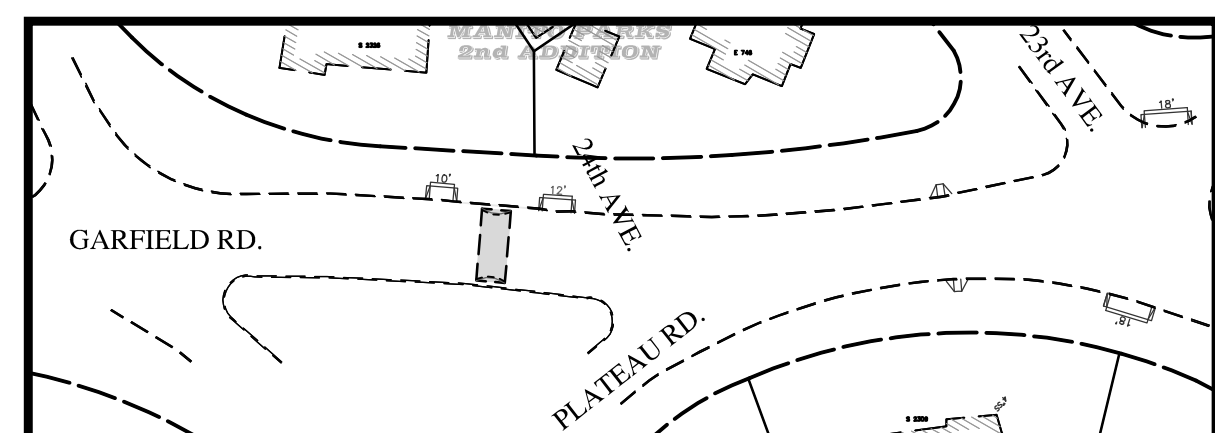


**D2-1 & T-7**

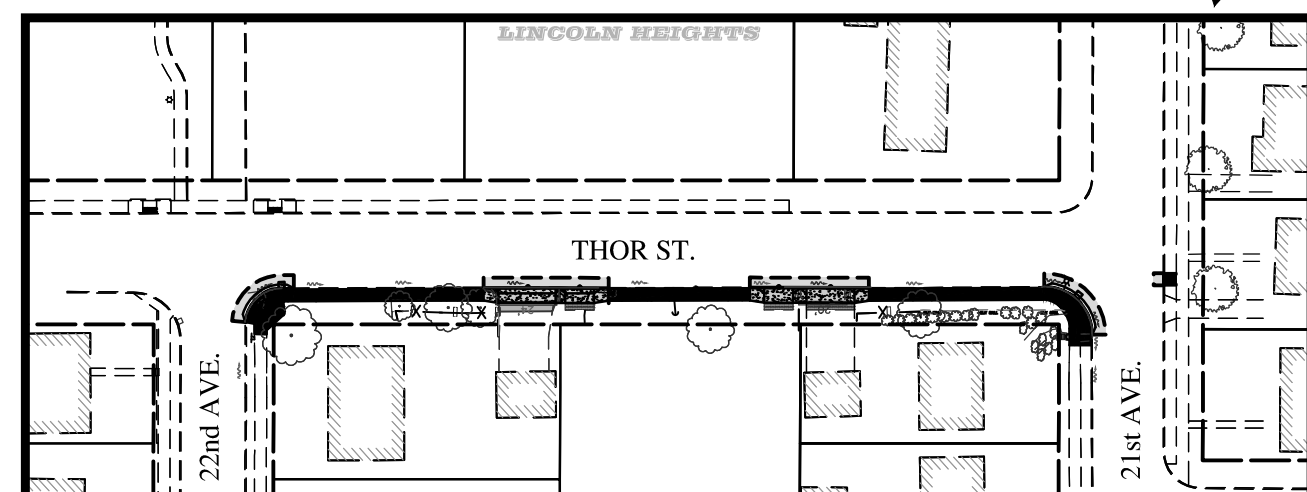


**D2-2 & T-7**

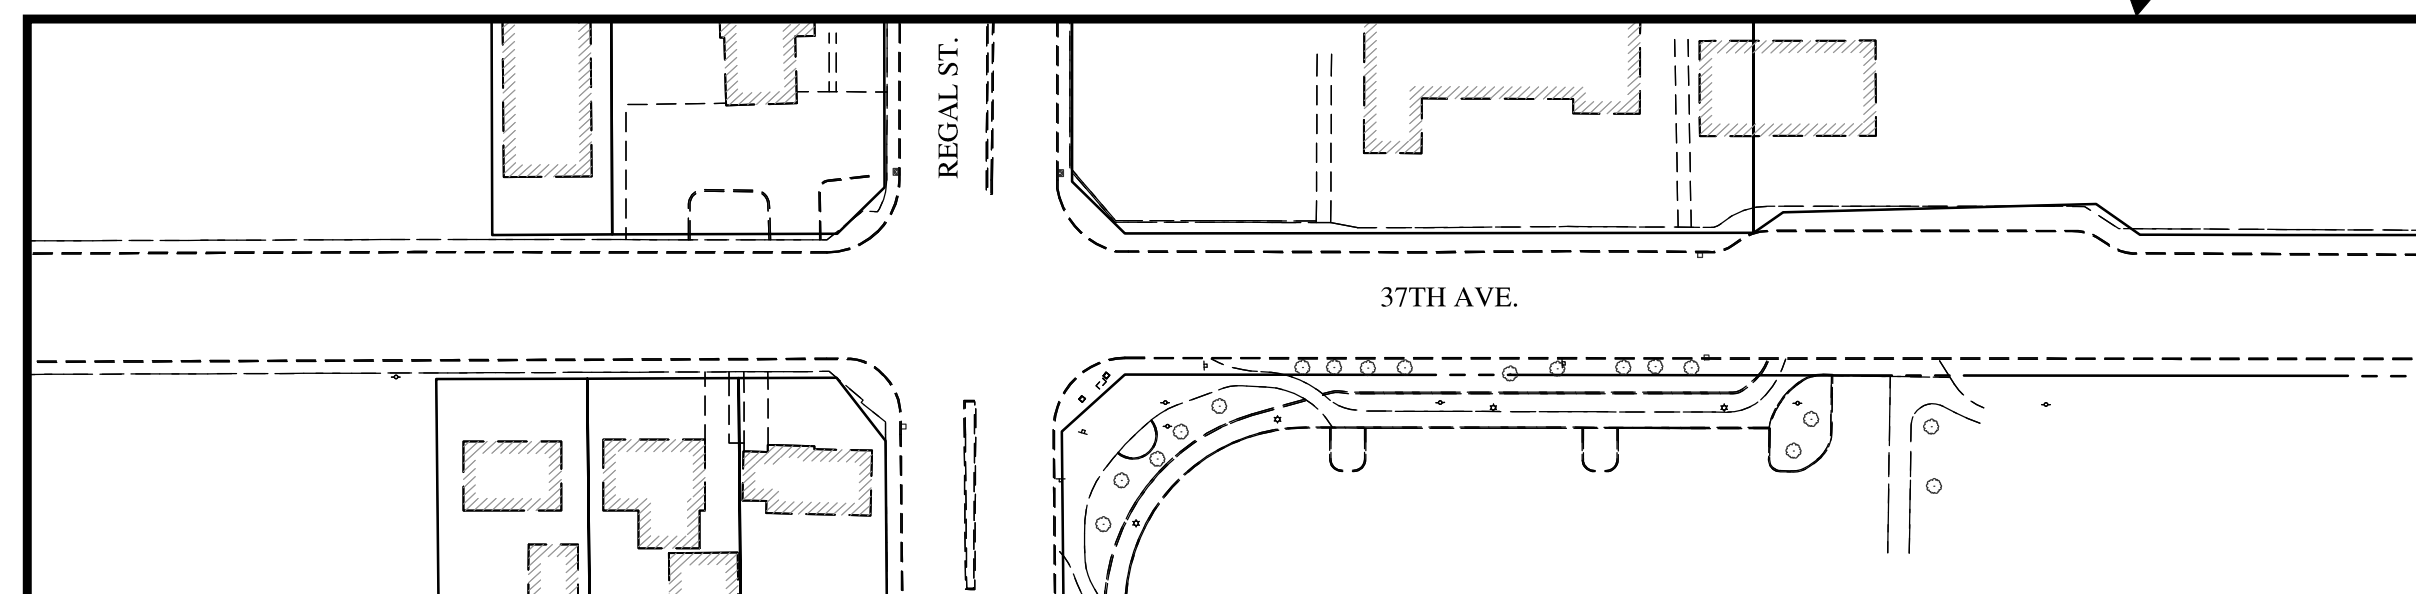



**T-8**

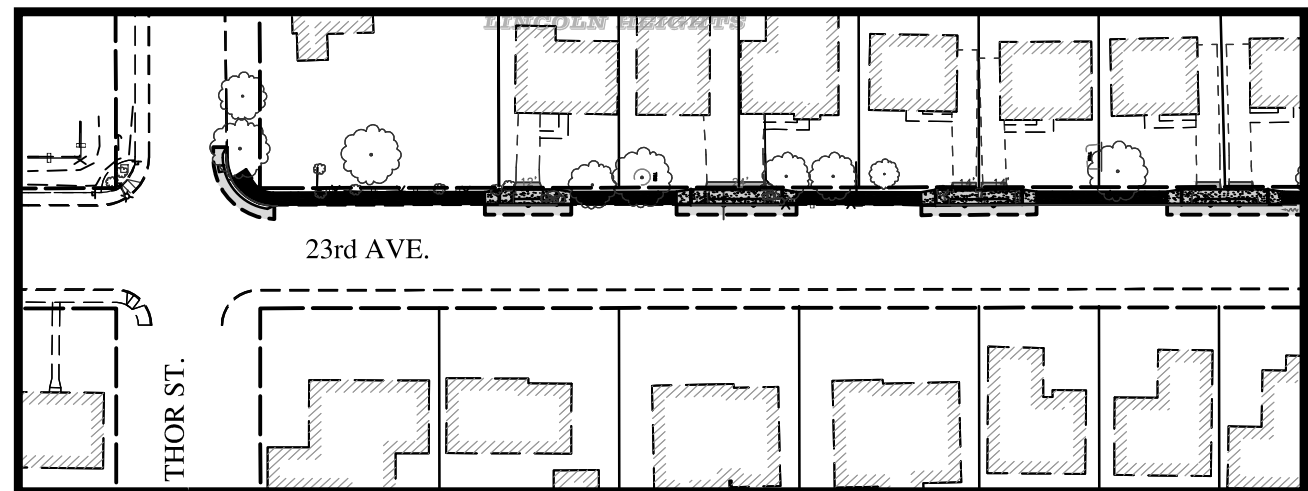


**D2-3a & T-7**

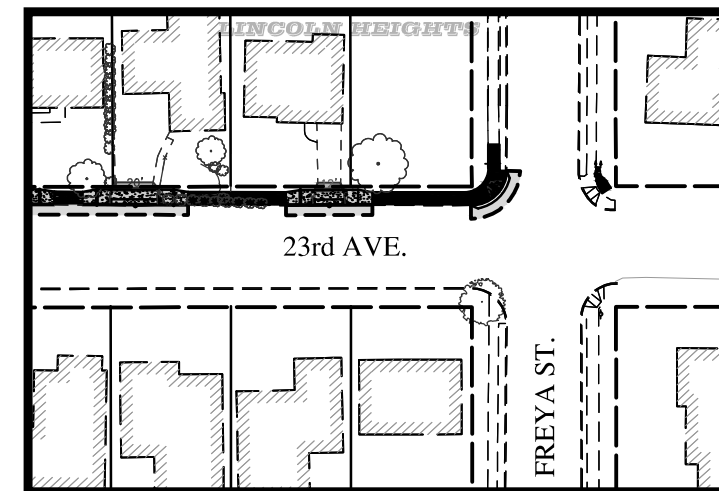

**D2-3b & T-7**

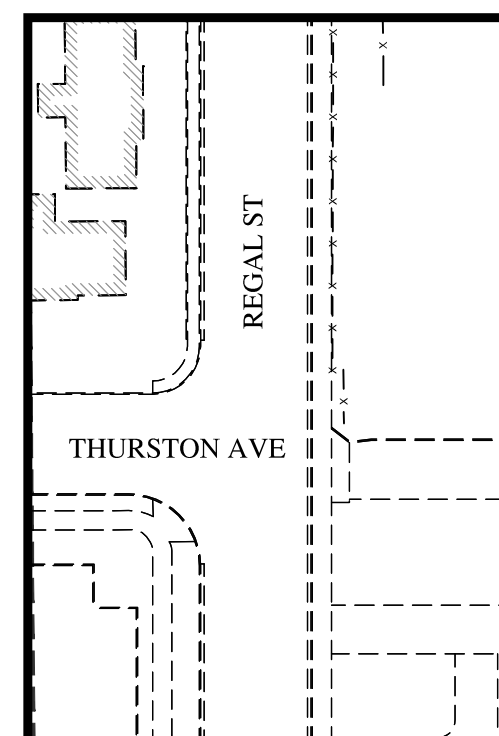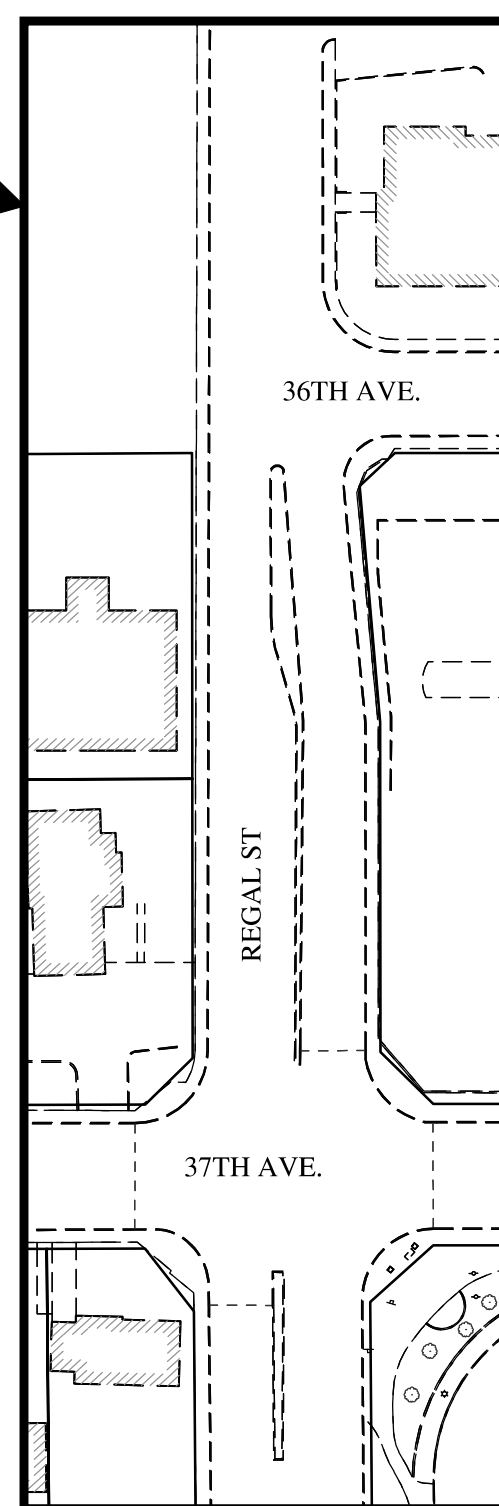

**T-9**

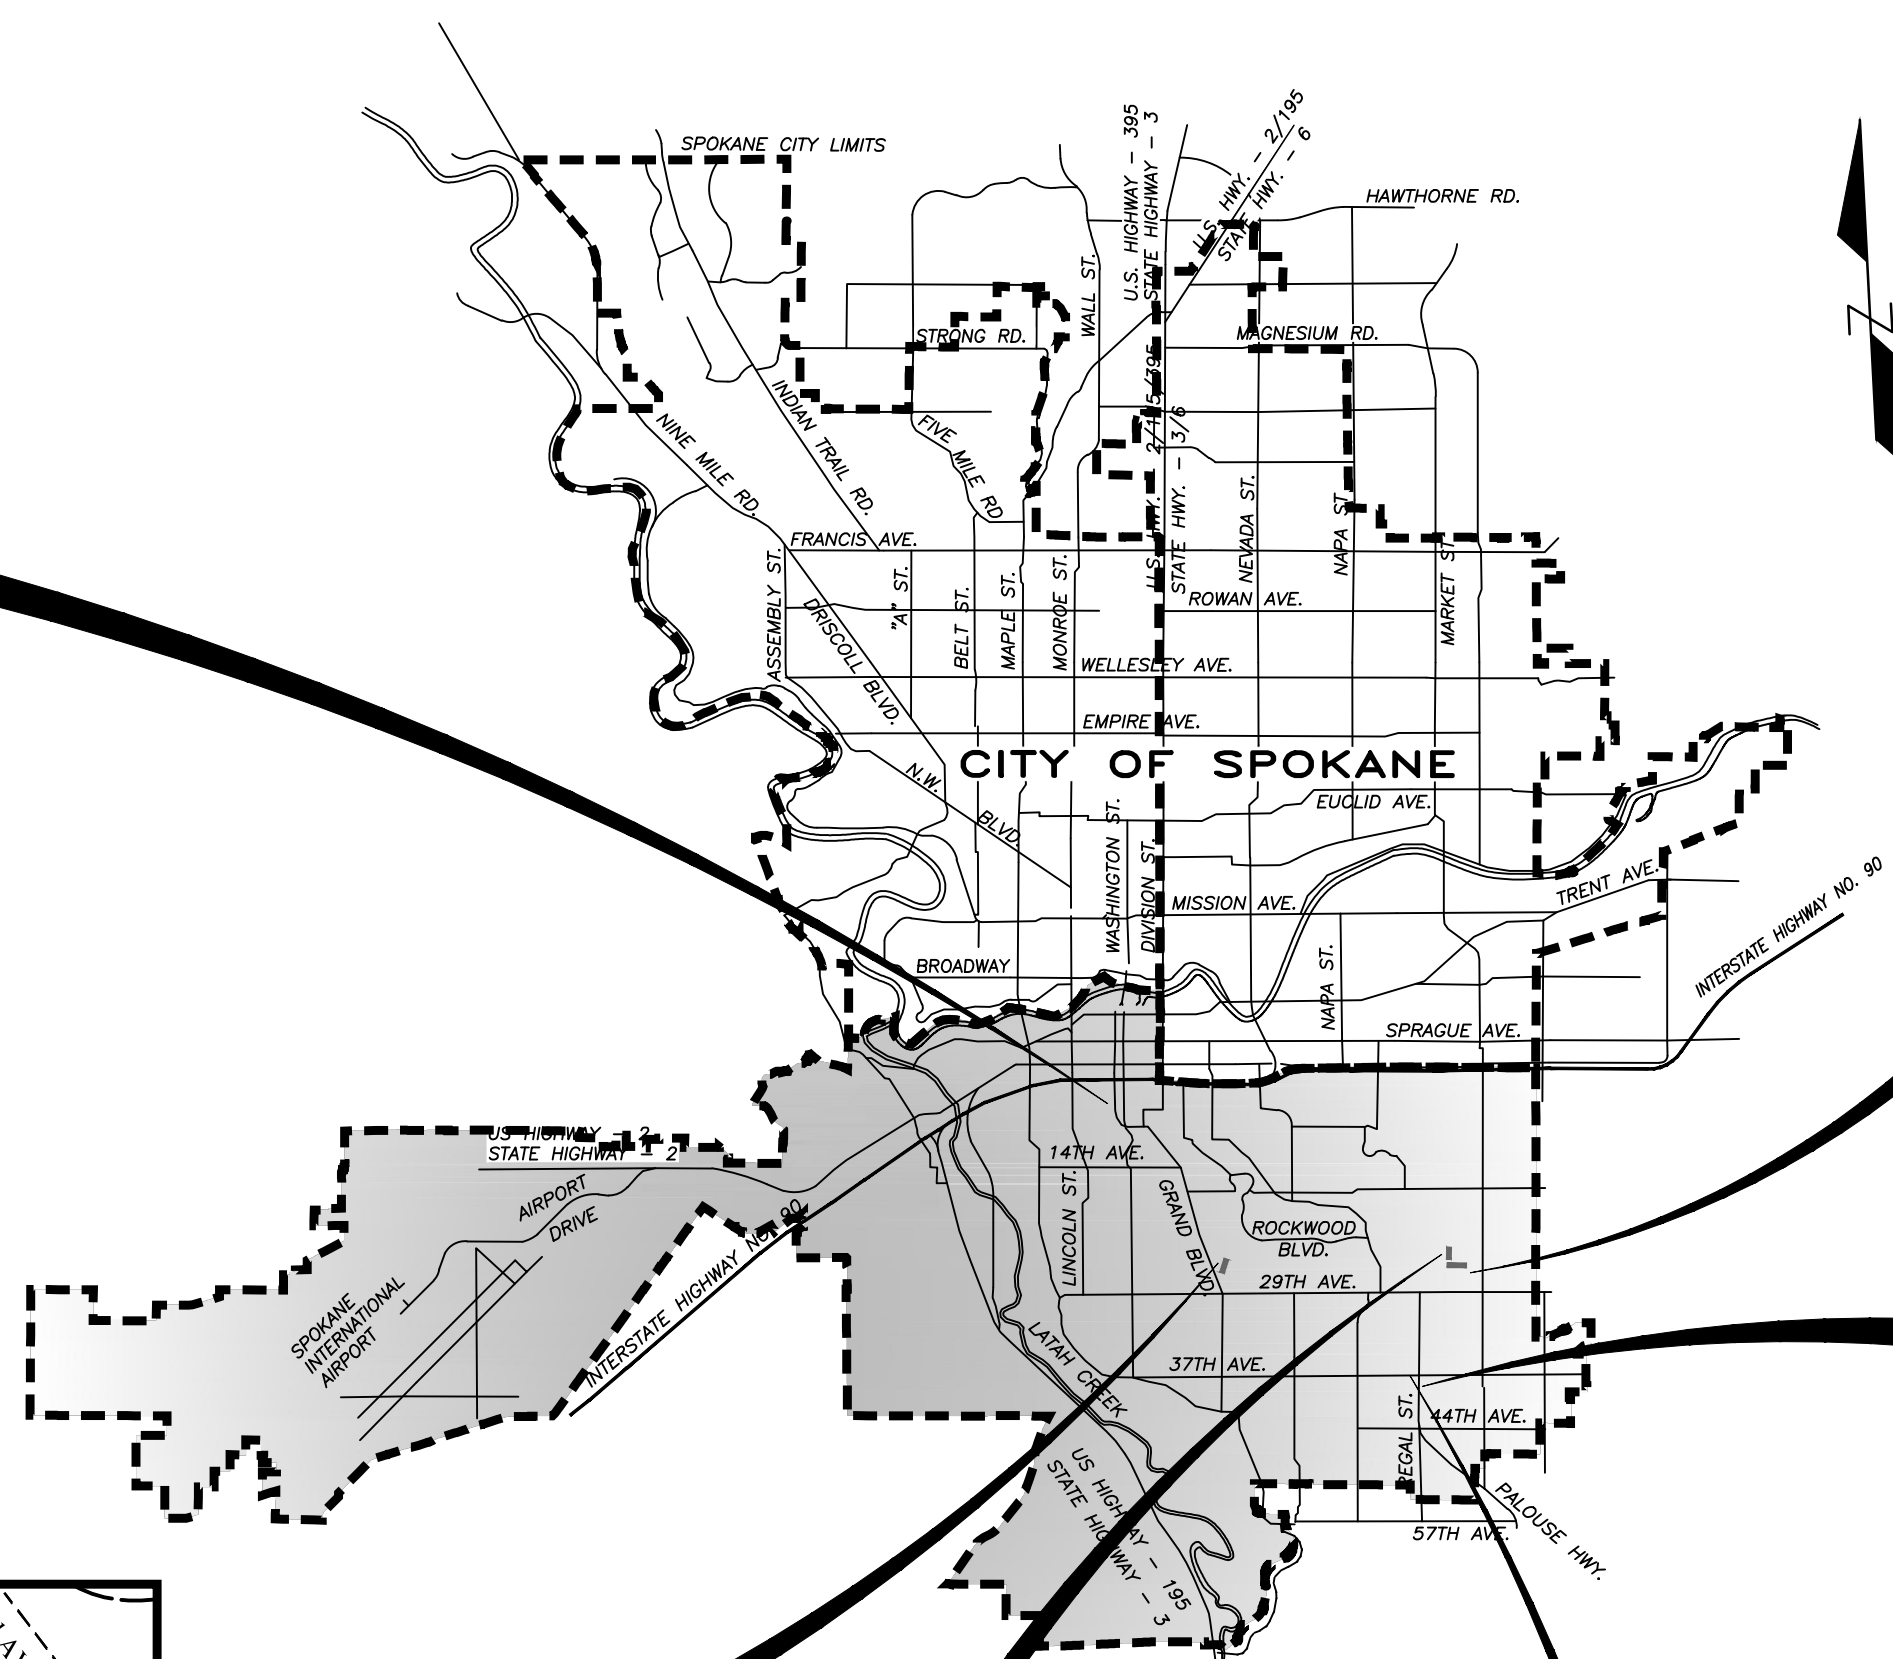

# DISTRICT 2

## CYCLE 8 (2018) SCHOOL SAFETY PROJECTS

### City Project # 2019065

FOR THE CONSTRUCTION OF:  
 PAVING, CURB, GUTTER, AND SIDEWALKS;  
 STORM SEWER AND STRUCTURES;  
 WATER, AND OTHER RELATED ITEMS.

**SHEET SCHEDULE**

- GENERAL**
- G2-1 - COVER SHEET, INDEX, VICINITY MAP
- CIVIL**
- D2-1 - GARFIELD ROAD - 23RD AVE. TO 24TH AVE. (SPEED HUMP)
  - D2-2 - THOR STREET - 22nd AVE. TO 21st AVE. (SIDEWALK)
  - D2-3a - 23rd AVENUE - THOR ST. TO MID-BLOCK (SIDEWALK)
  - D2-3b - 23rd AVENUE - MID-BLOCK TO FREYA ST. (SIDEWALK)
- TRAFFIC**
- T-8 - SIGNING & STRIPING - THOR ST. & 23RD AVE. - LINCOLN HEIGHTS ELEMENTARY
  - T-9 - SIGNING & STRIPING & 20 WHEN FLASHING SIGN - 37TH AVE. - FERRIS HIGH SCHOOL
  - T-10 - SIGNING & STRIPING & 20 WHEN FLASHING SIGN - REGAL ST. - FERRIS HIGH SCHOOL
  - T-11 - SIGNING & STRIPING & 20 WHEN FLASHING SIGN - WASHINGTON ST. - LEWIS & CLARK HIGH SCHOOL
  - T-12 - STRIPING DETAILS - DISTRICT 2

