


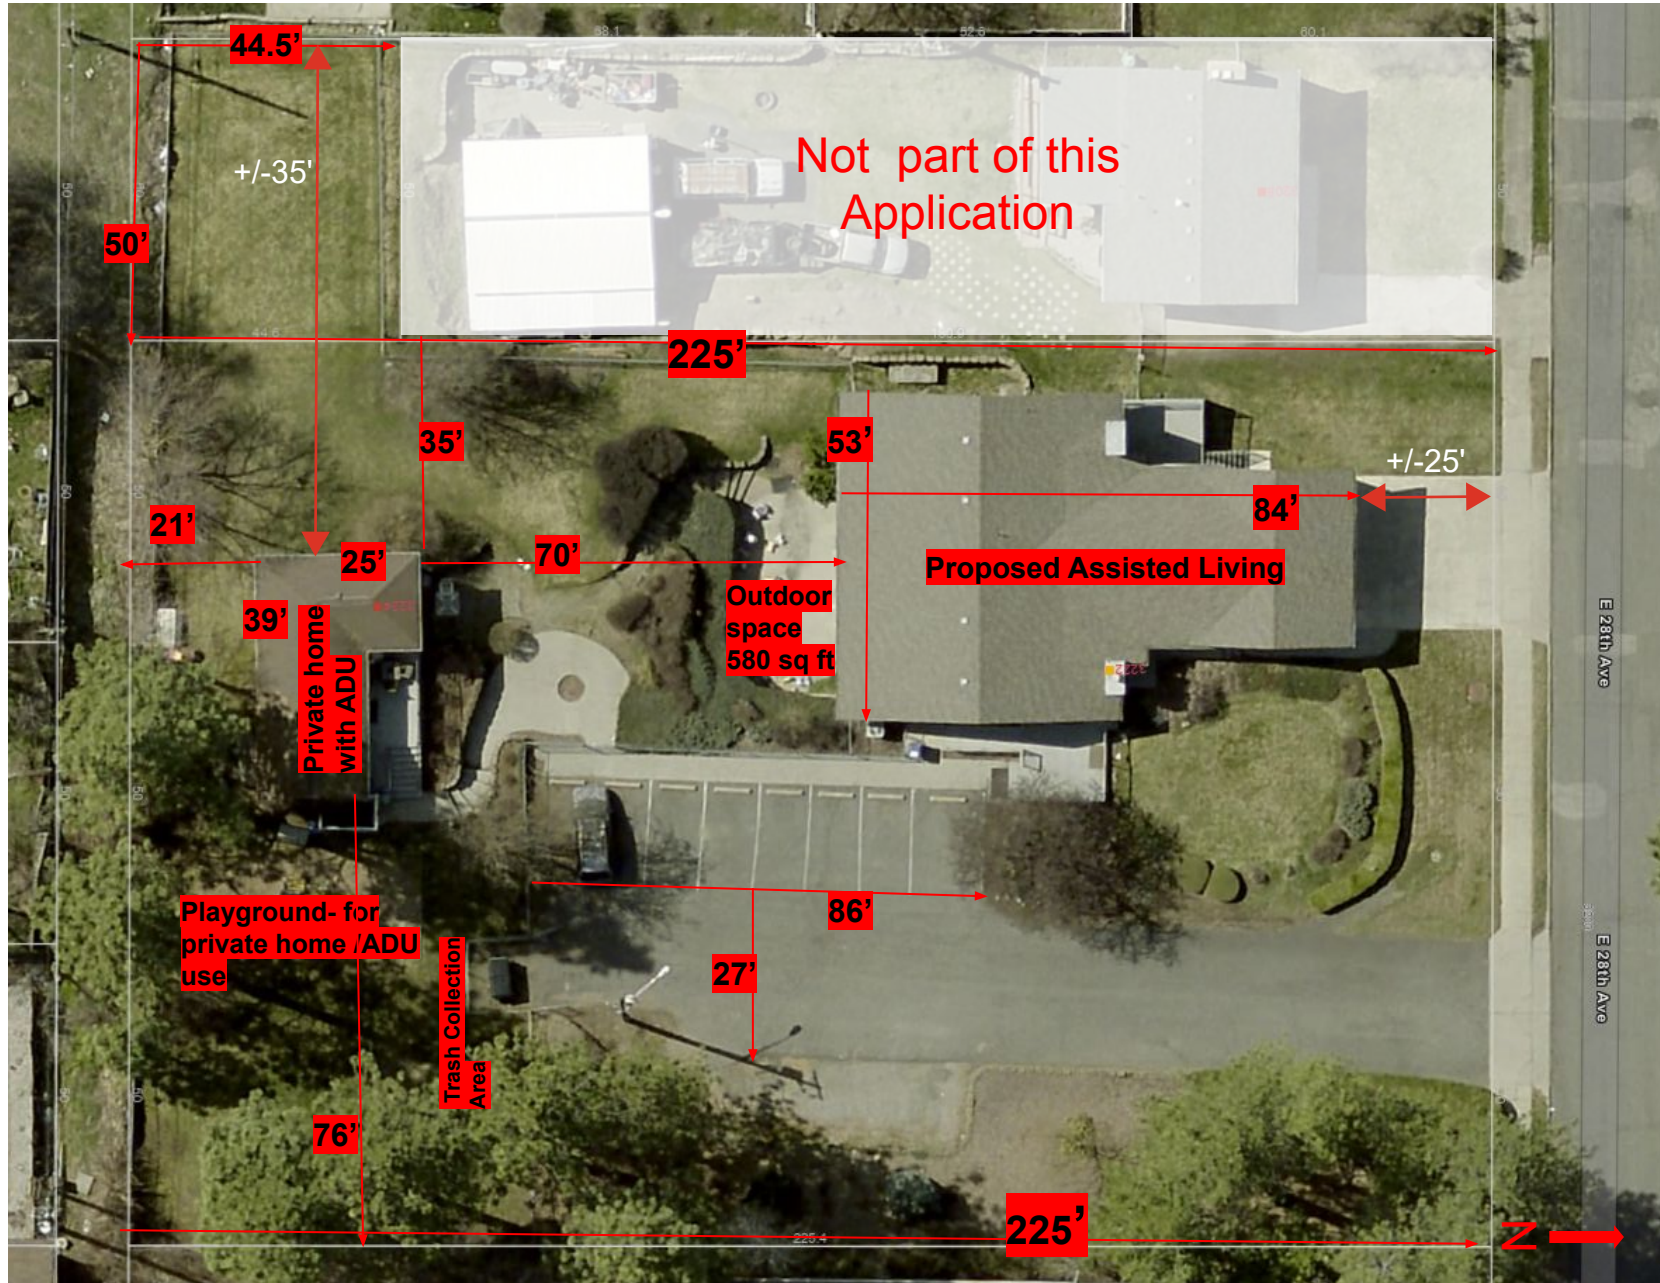

- 1) **Parking:**
 - a) There are eight existing parking stalls approximately 9' wide x 17' deep.