


**A** SECTION AA  
SCALE: 1/4" = 1'-0"

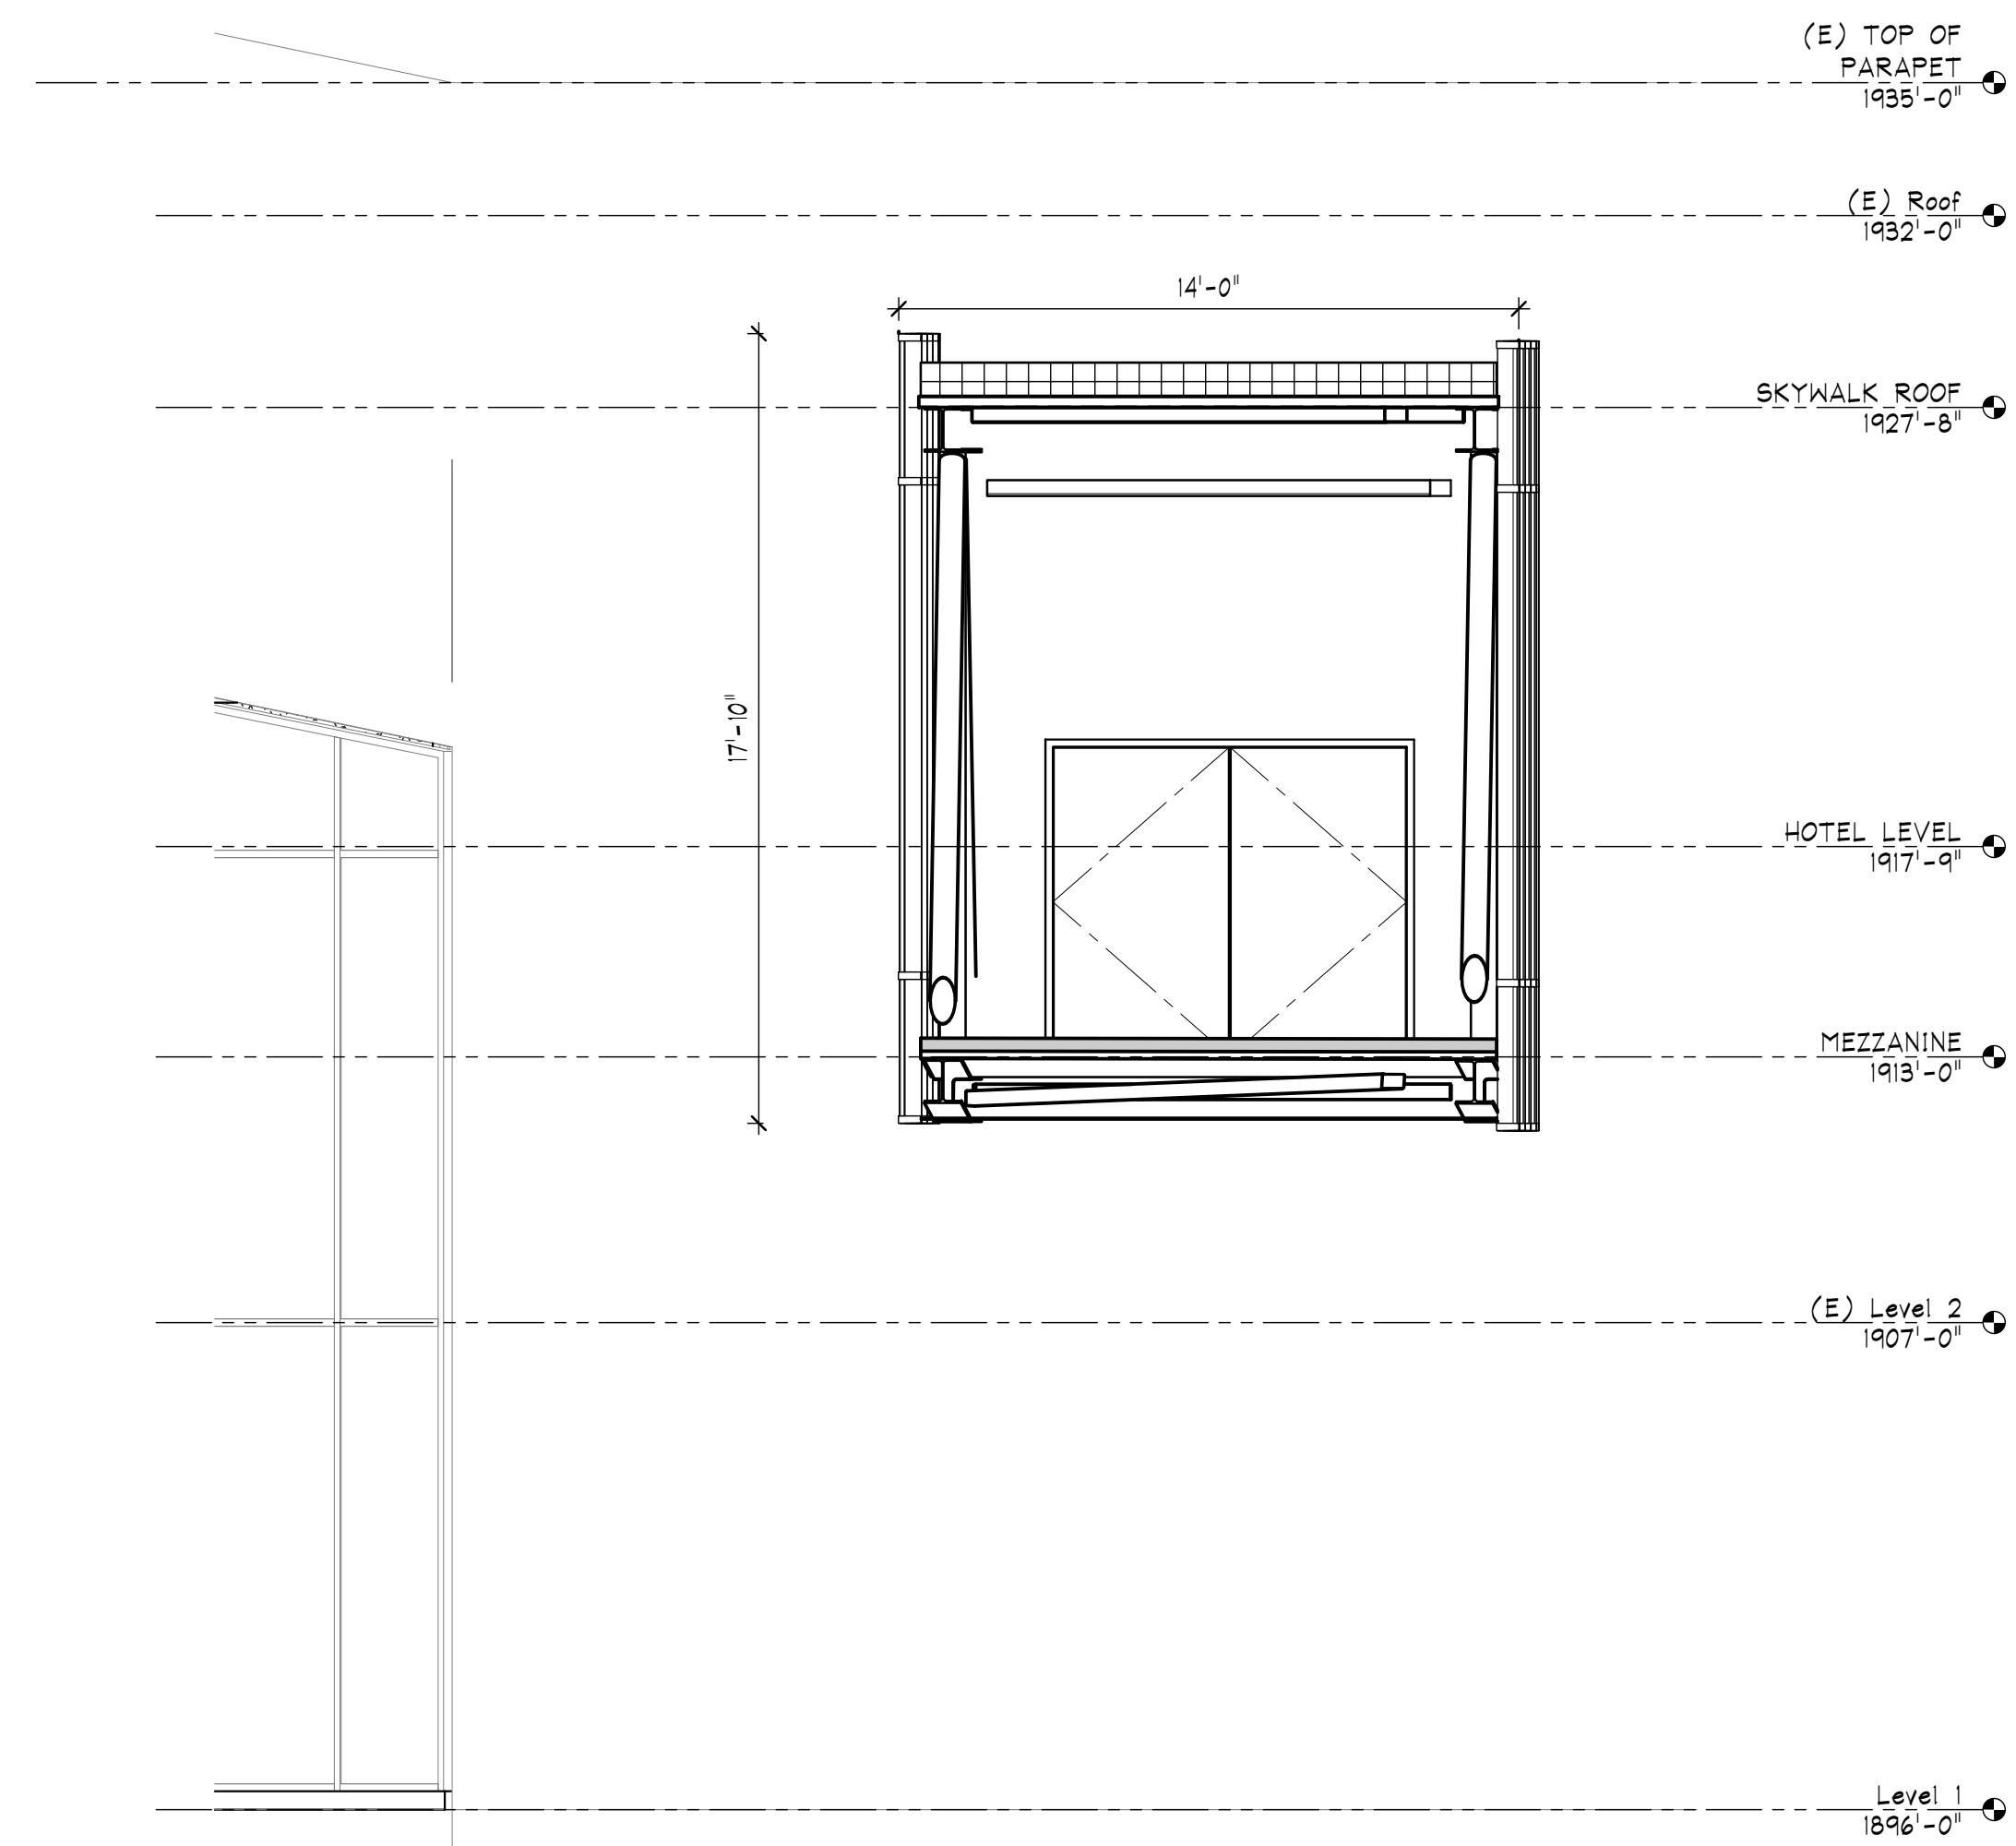

**B** SECTION BB  
SCALE: 1/4" = 1'-0"

Date: 11/27/2013  
Job No.: 21220.01  
Drawn By: BD  
Checked by: TG

Revisions		
#	Date	Revision Description

BUILDING SECTIONS

A301