


Division St. Bridge Boat Access Project

Park Operations Division | 2304 East Mallon Avenue | Spokane, Washington 99202
 (509) 363-5462 | FAX (509) 363-5454

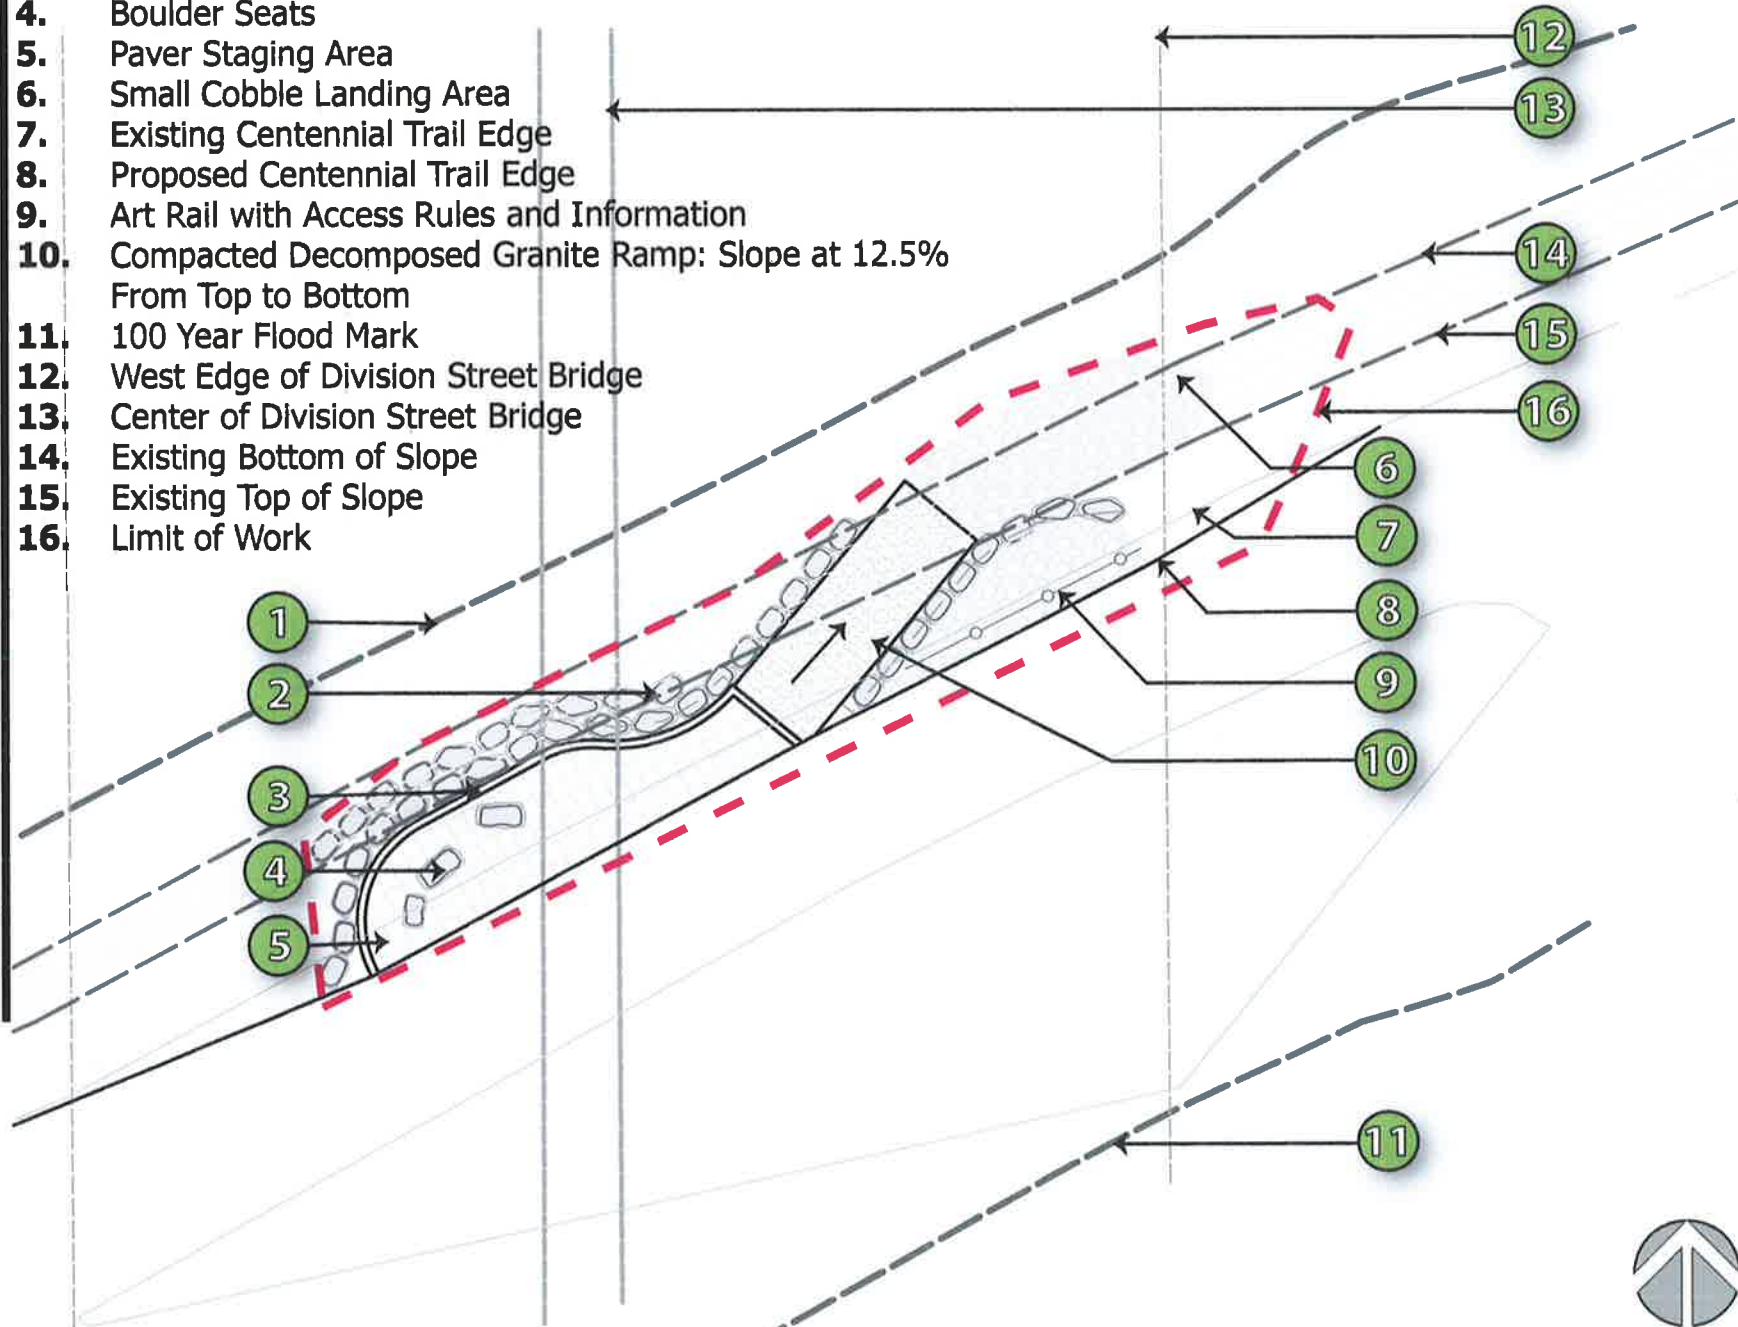


1. Ordinary High Water Mark
2. Bank Stabilization: Basalt Boulders
3. Granite Paver Restraint
4. Boulder Seats
5. Paver Staging Area
6. Small Cobble Landing Area
7. Existing Centennial Trail Edge
8. Proposed Centennial Trail Edge
9. Art Rail with Access Rules and Information
10. Compacted Decomposed Granite Ramp: Slope at 12.5%
From Top to Bottom
11. 100 Year Flood Mark
12. West Edge of Division Street Bridge
13. Center of Division Street Bridge
14. Existing Bottom of Slope
15. Existing Top of Slope
16. Limit of Work



Boat Access Project Location

SCALE" 1/16" = 1'-0"

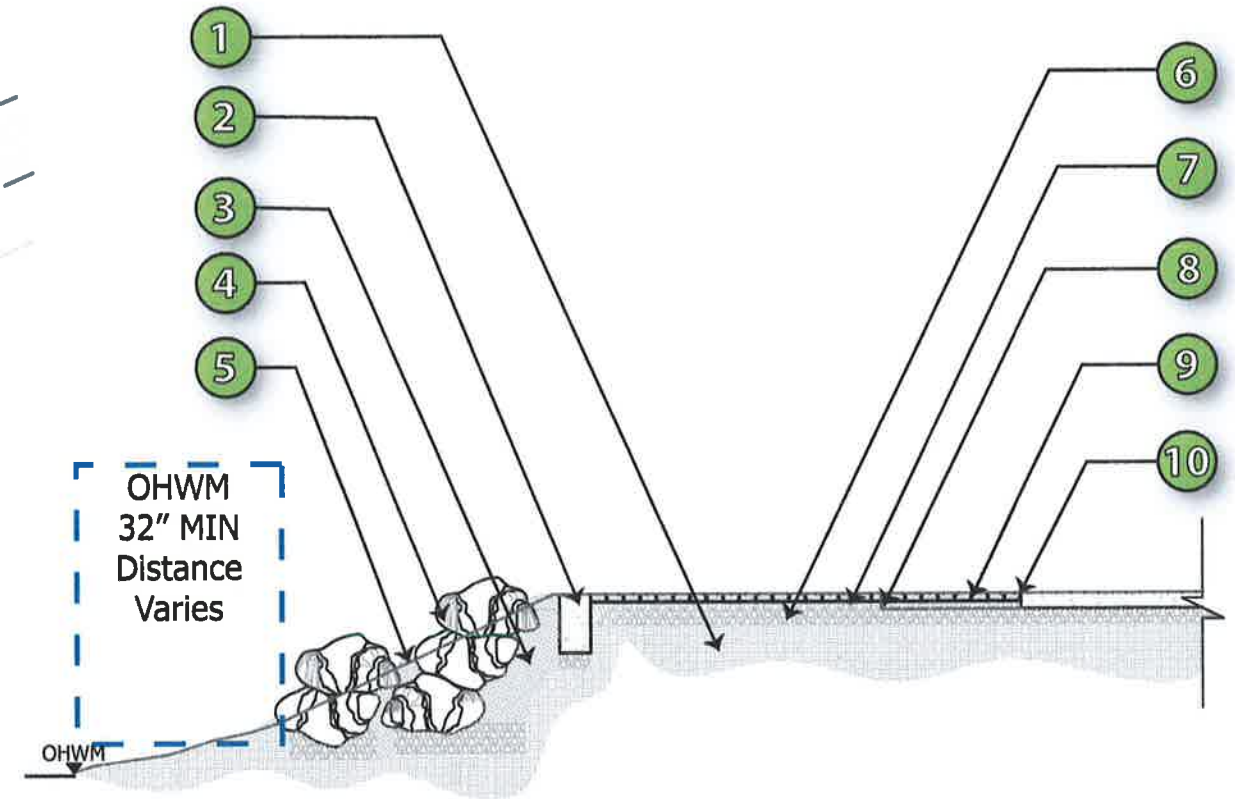

1. Existing Compacted Subgrade
2. Granite Paver Restraint
3. Free Draining Backfill
4. Basalt Boulder Retaining Wall
5. Existing Bank Cross Section Profile
6. Compacted Gravel Base
7. Course Sand Setting Bed (1" Depth)
8. Existing Centennial Trail Edge
9. Pavers to match existing Convention Center On-site Pavers
10. Proposed Centennial Trail Edge

Boat Access Section

SCALE" 1/4" = 1'-0"