




DECEMBER 1, 2022

GONZAGA UNIVERSITY
CINCINATTI & SHARP STUDENT HOUSING
PROJECT N. 22.141



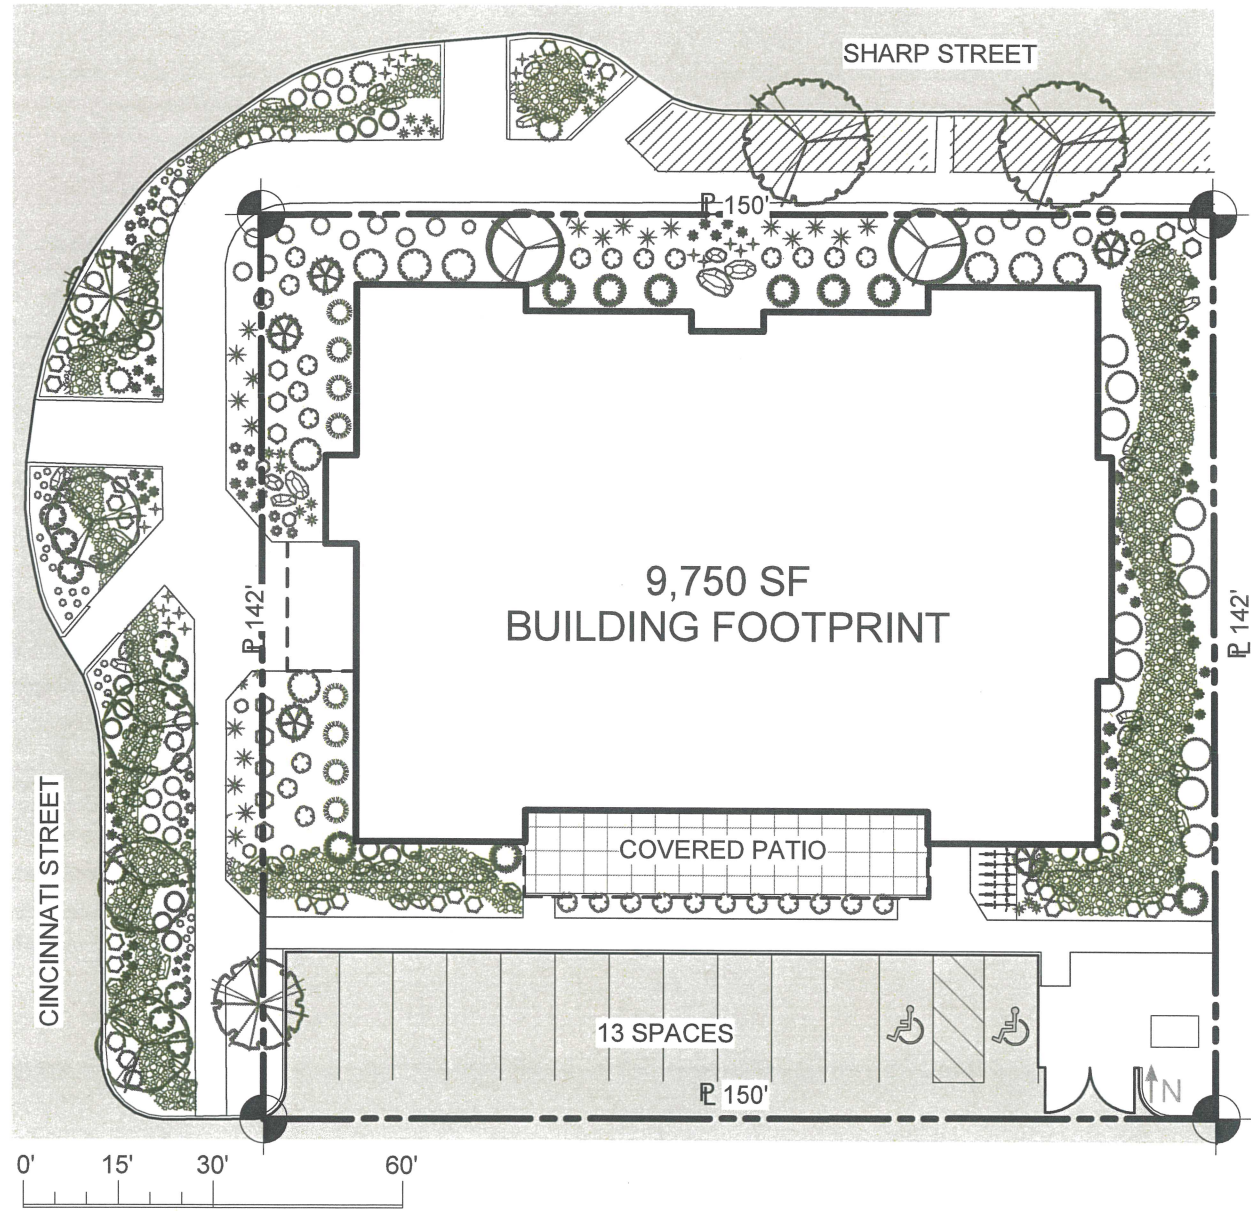

DECEMBER 1, 2022

GONZAGA UNIVERSITY
 CINCINNATI & SHARP STUDENT HOUSING
 PROJECT N. 22.141



SHARP STREET

CINNATI STREET

9,750 SF
BUILDING FOOTPRINT

PROPOSED RAIN GARDEN

BIKE STORAGE

13 SPACES

TRASH

EXISTING ALLEY

R 150'

R 142'

R 142'

R 150'




1 SITE

A9.5 SCALE: 1" = 20'-0"

REF: A9.6

UPDATED 11.16.22

WA
Wolfe Architectur

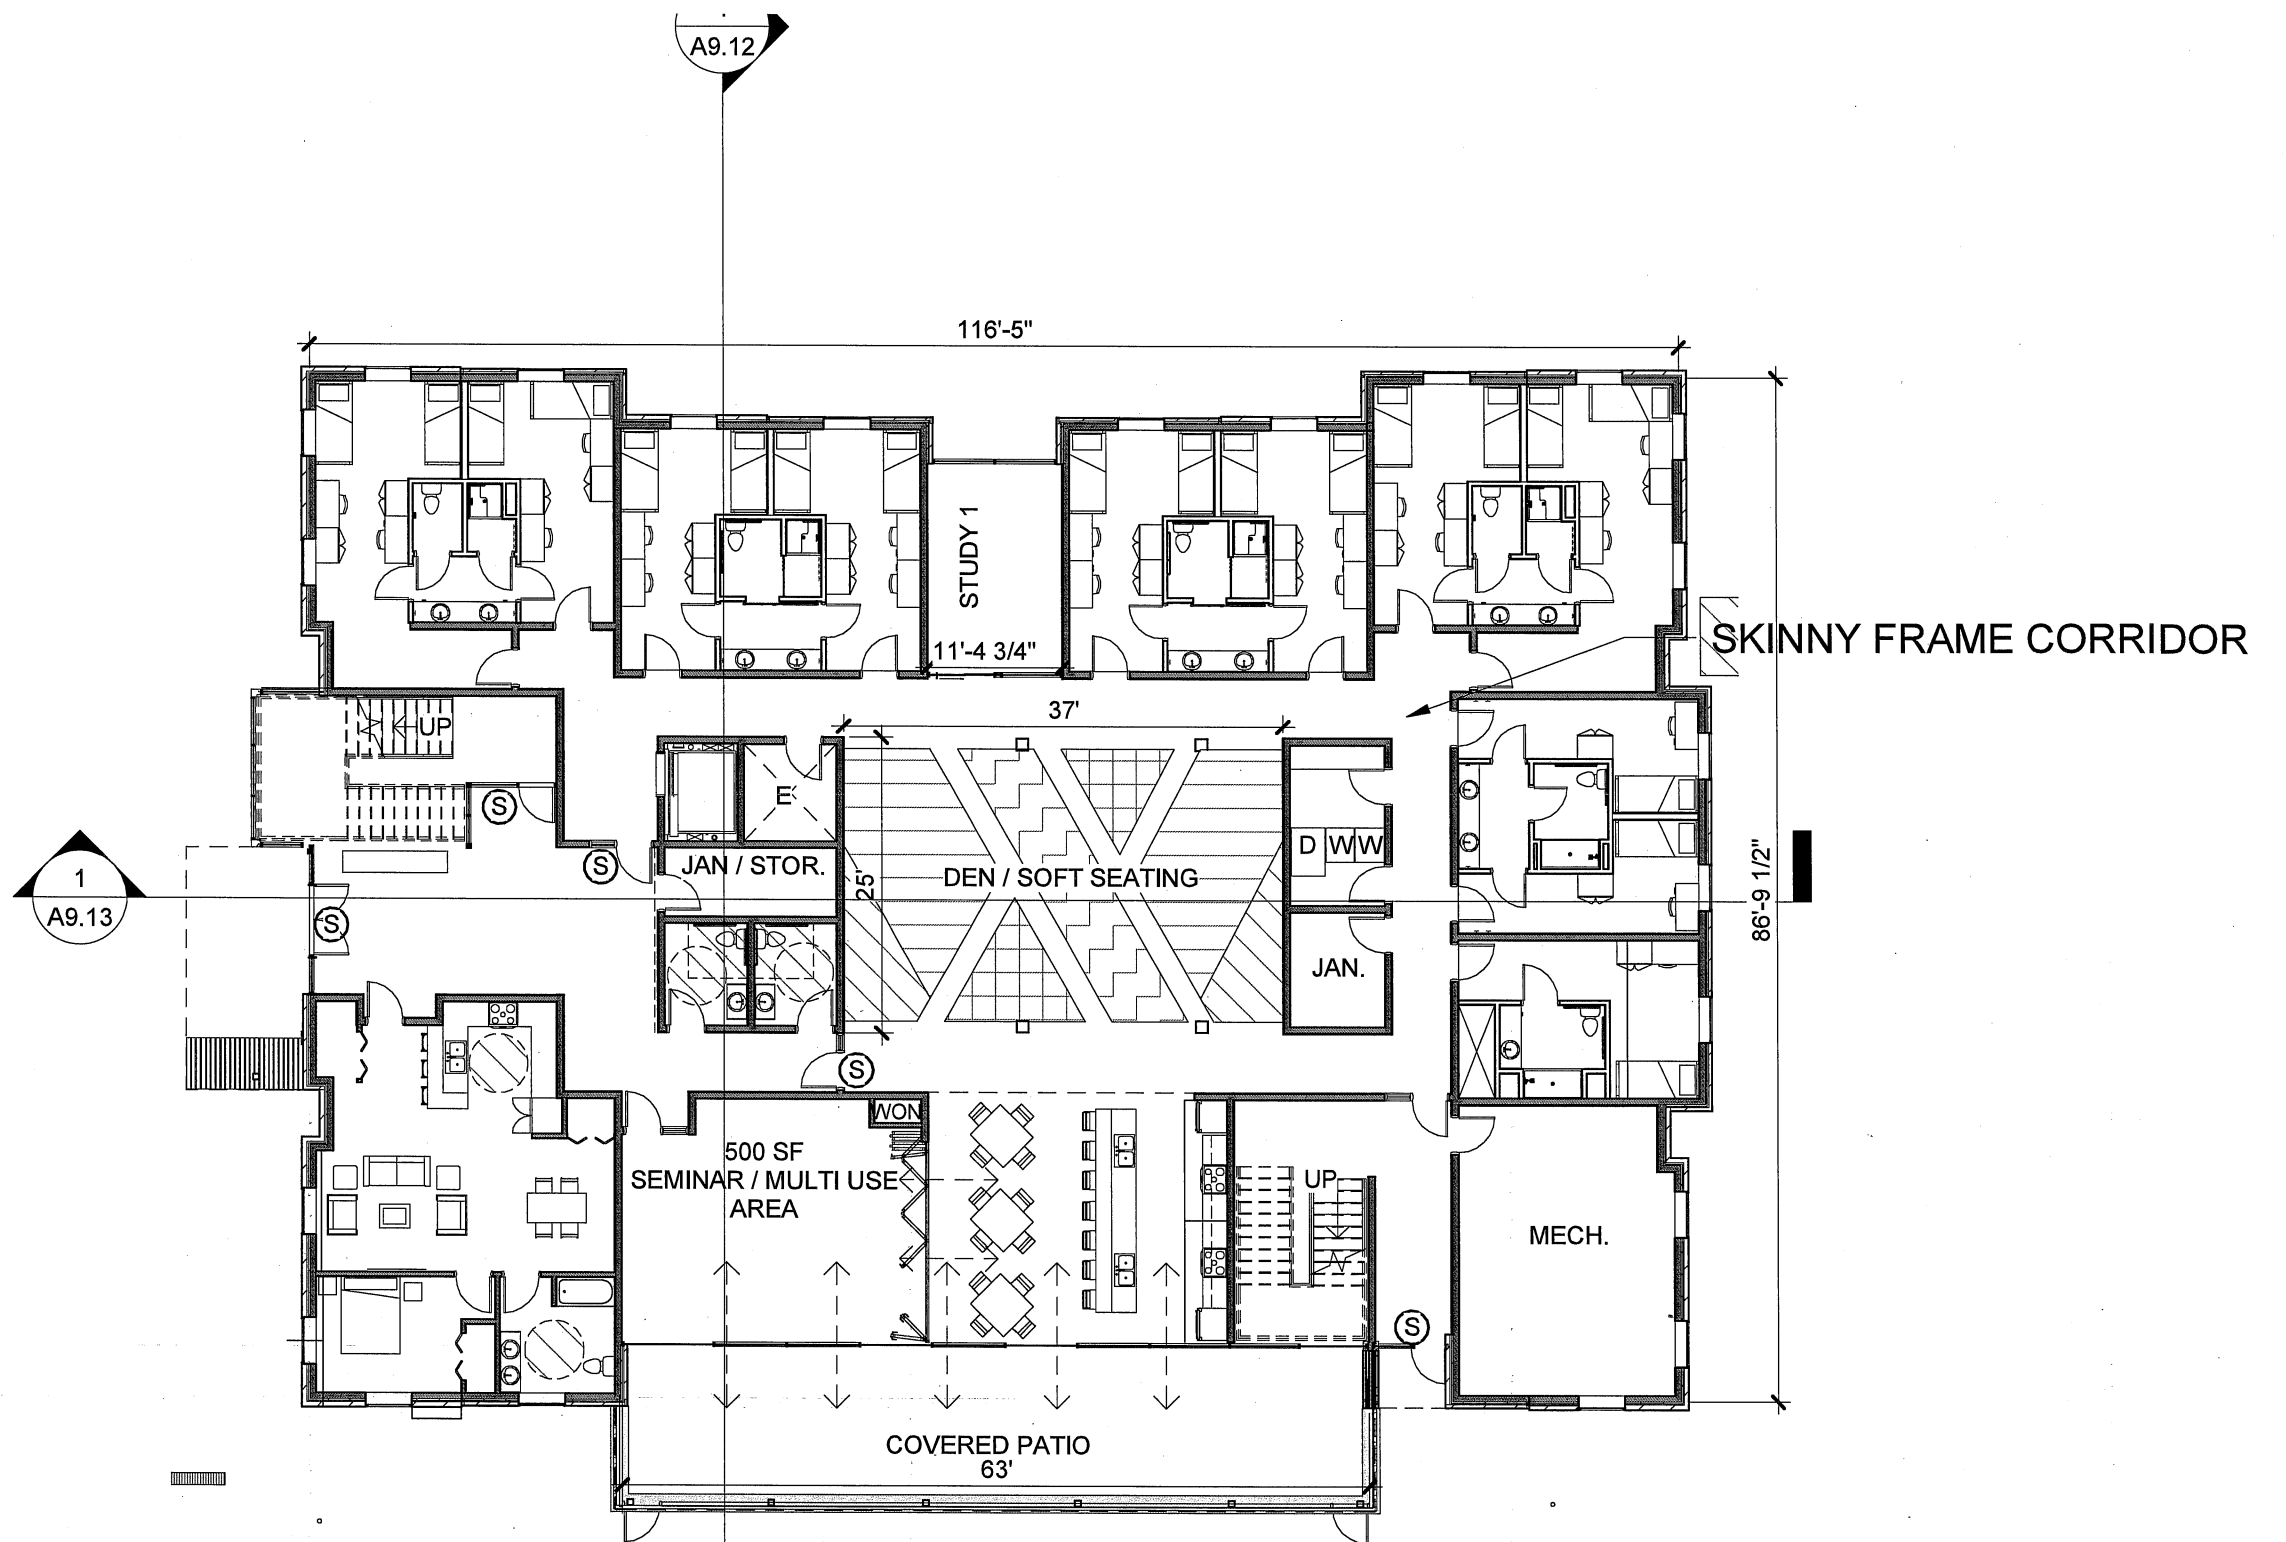

1 Level 1

A9.2 SCALE: 1/16" = 1'-0"

REF: A9.6

PRELIM CONSULTANT
UPDATED

WA
Wolfe Architectur.




REF: A9.6

SCALE: 1/16" = 1'-0"

A9.3


Level 2

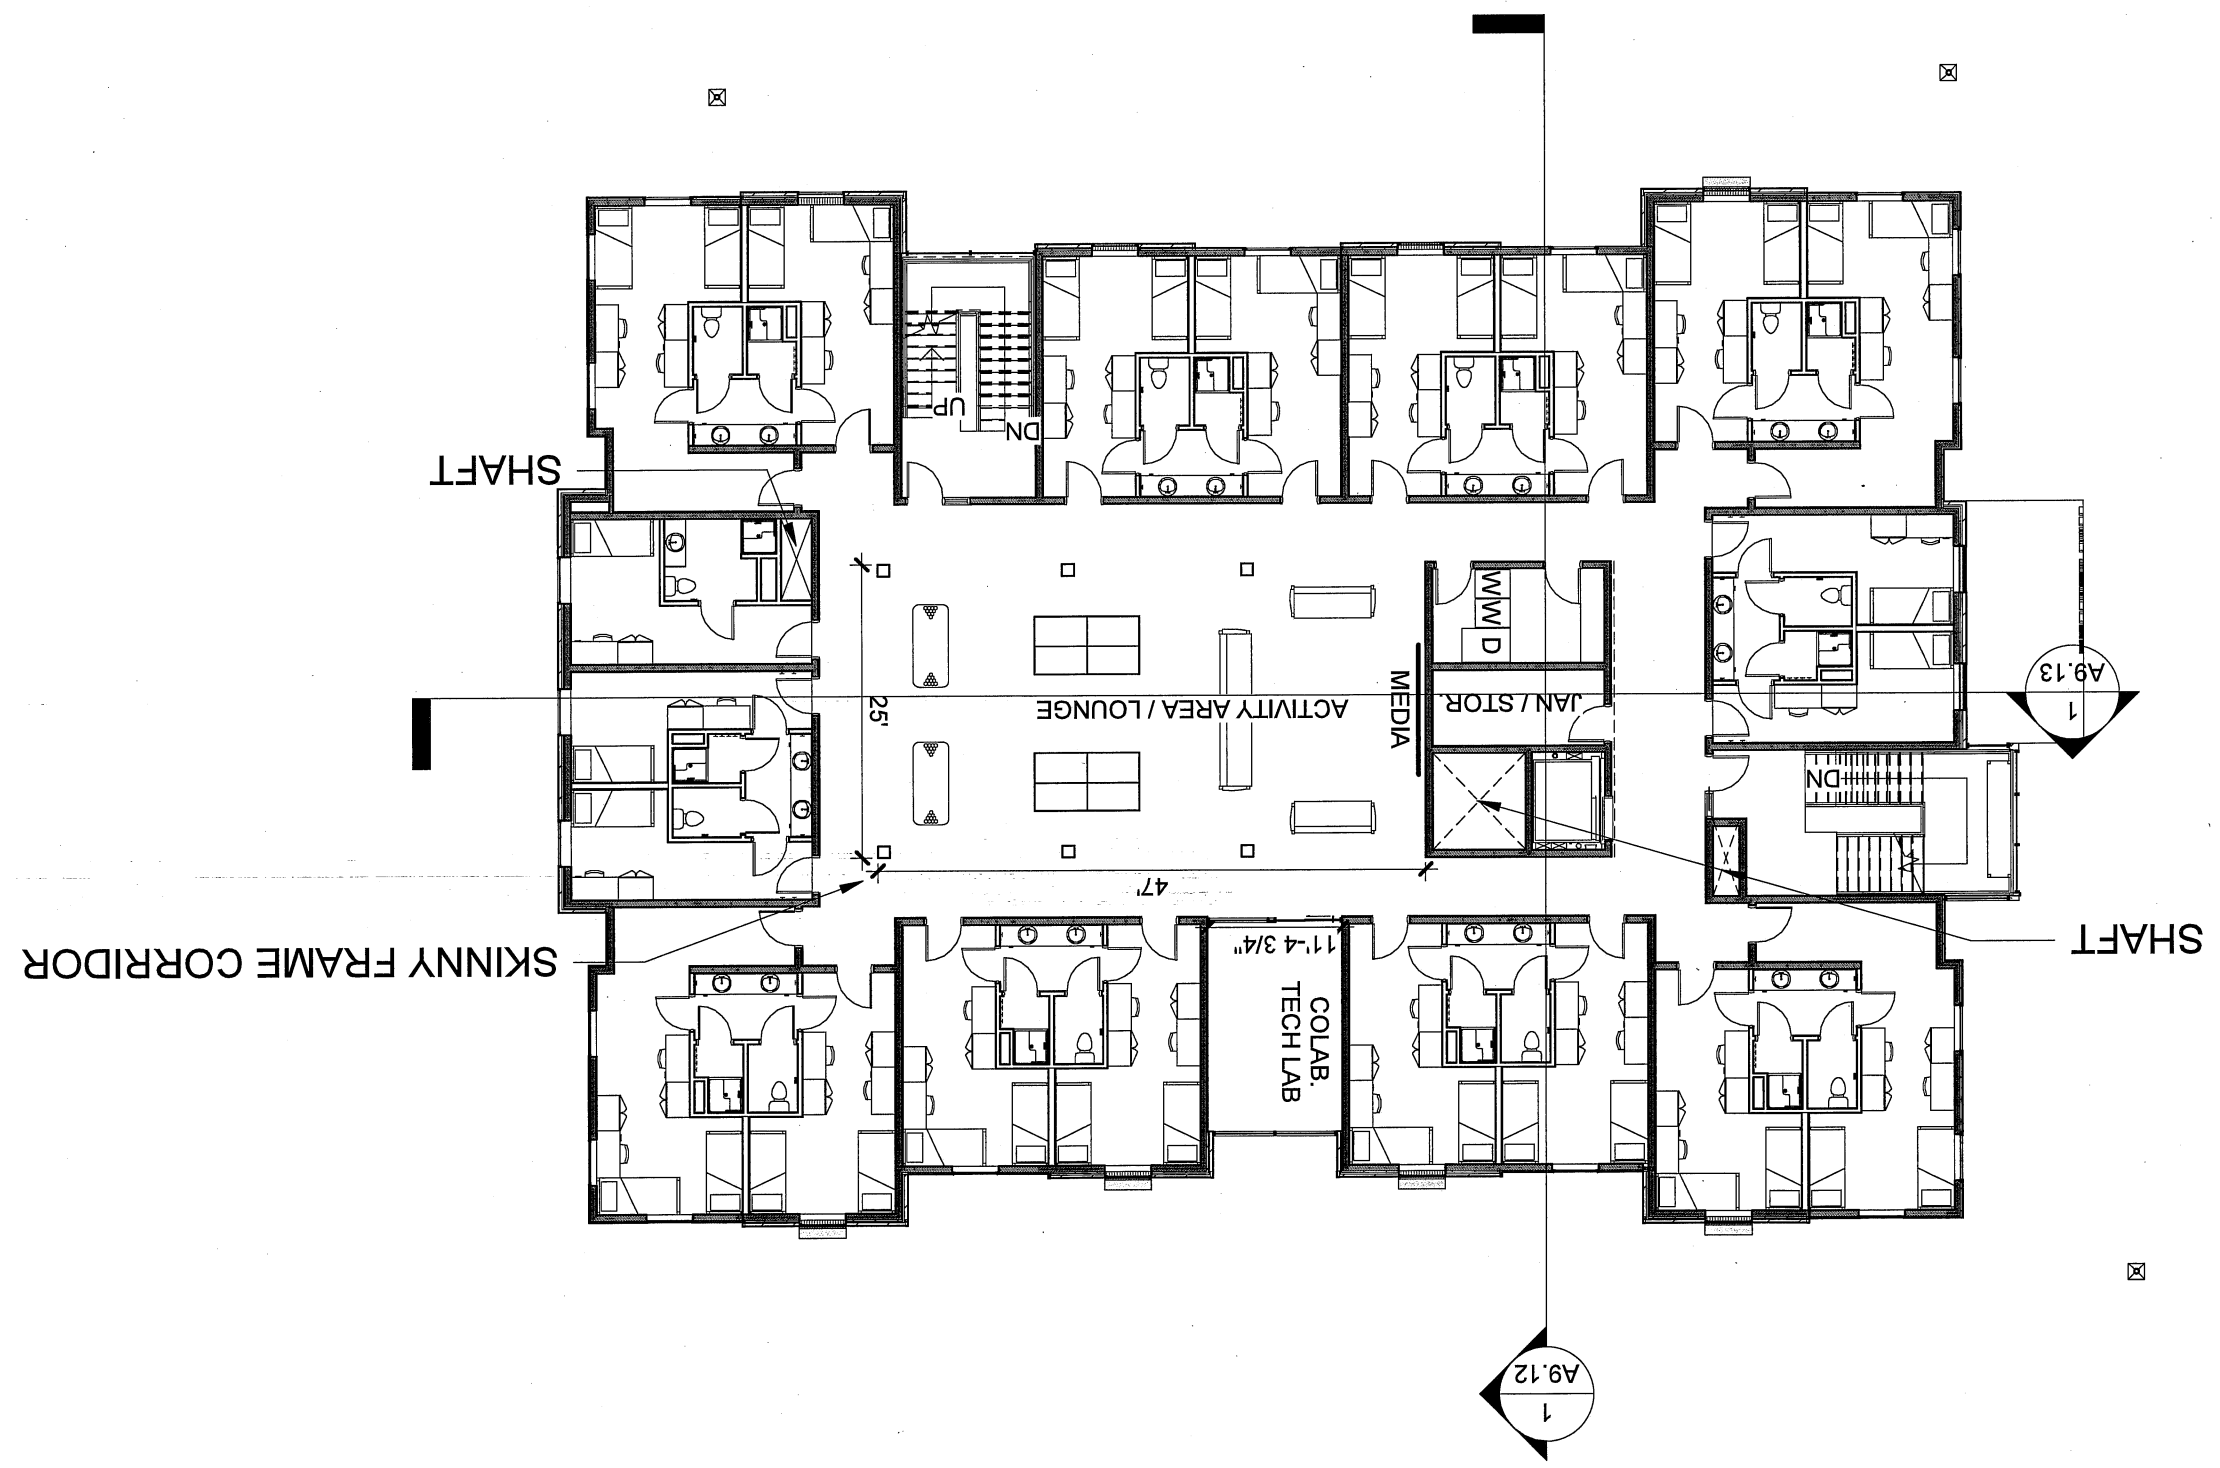

⊠

⊠

⊠

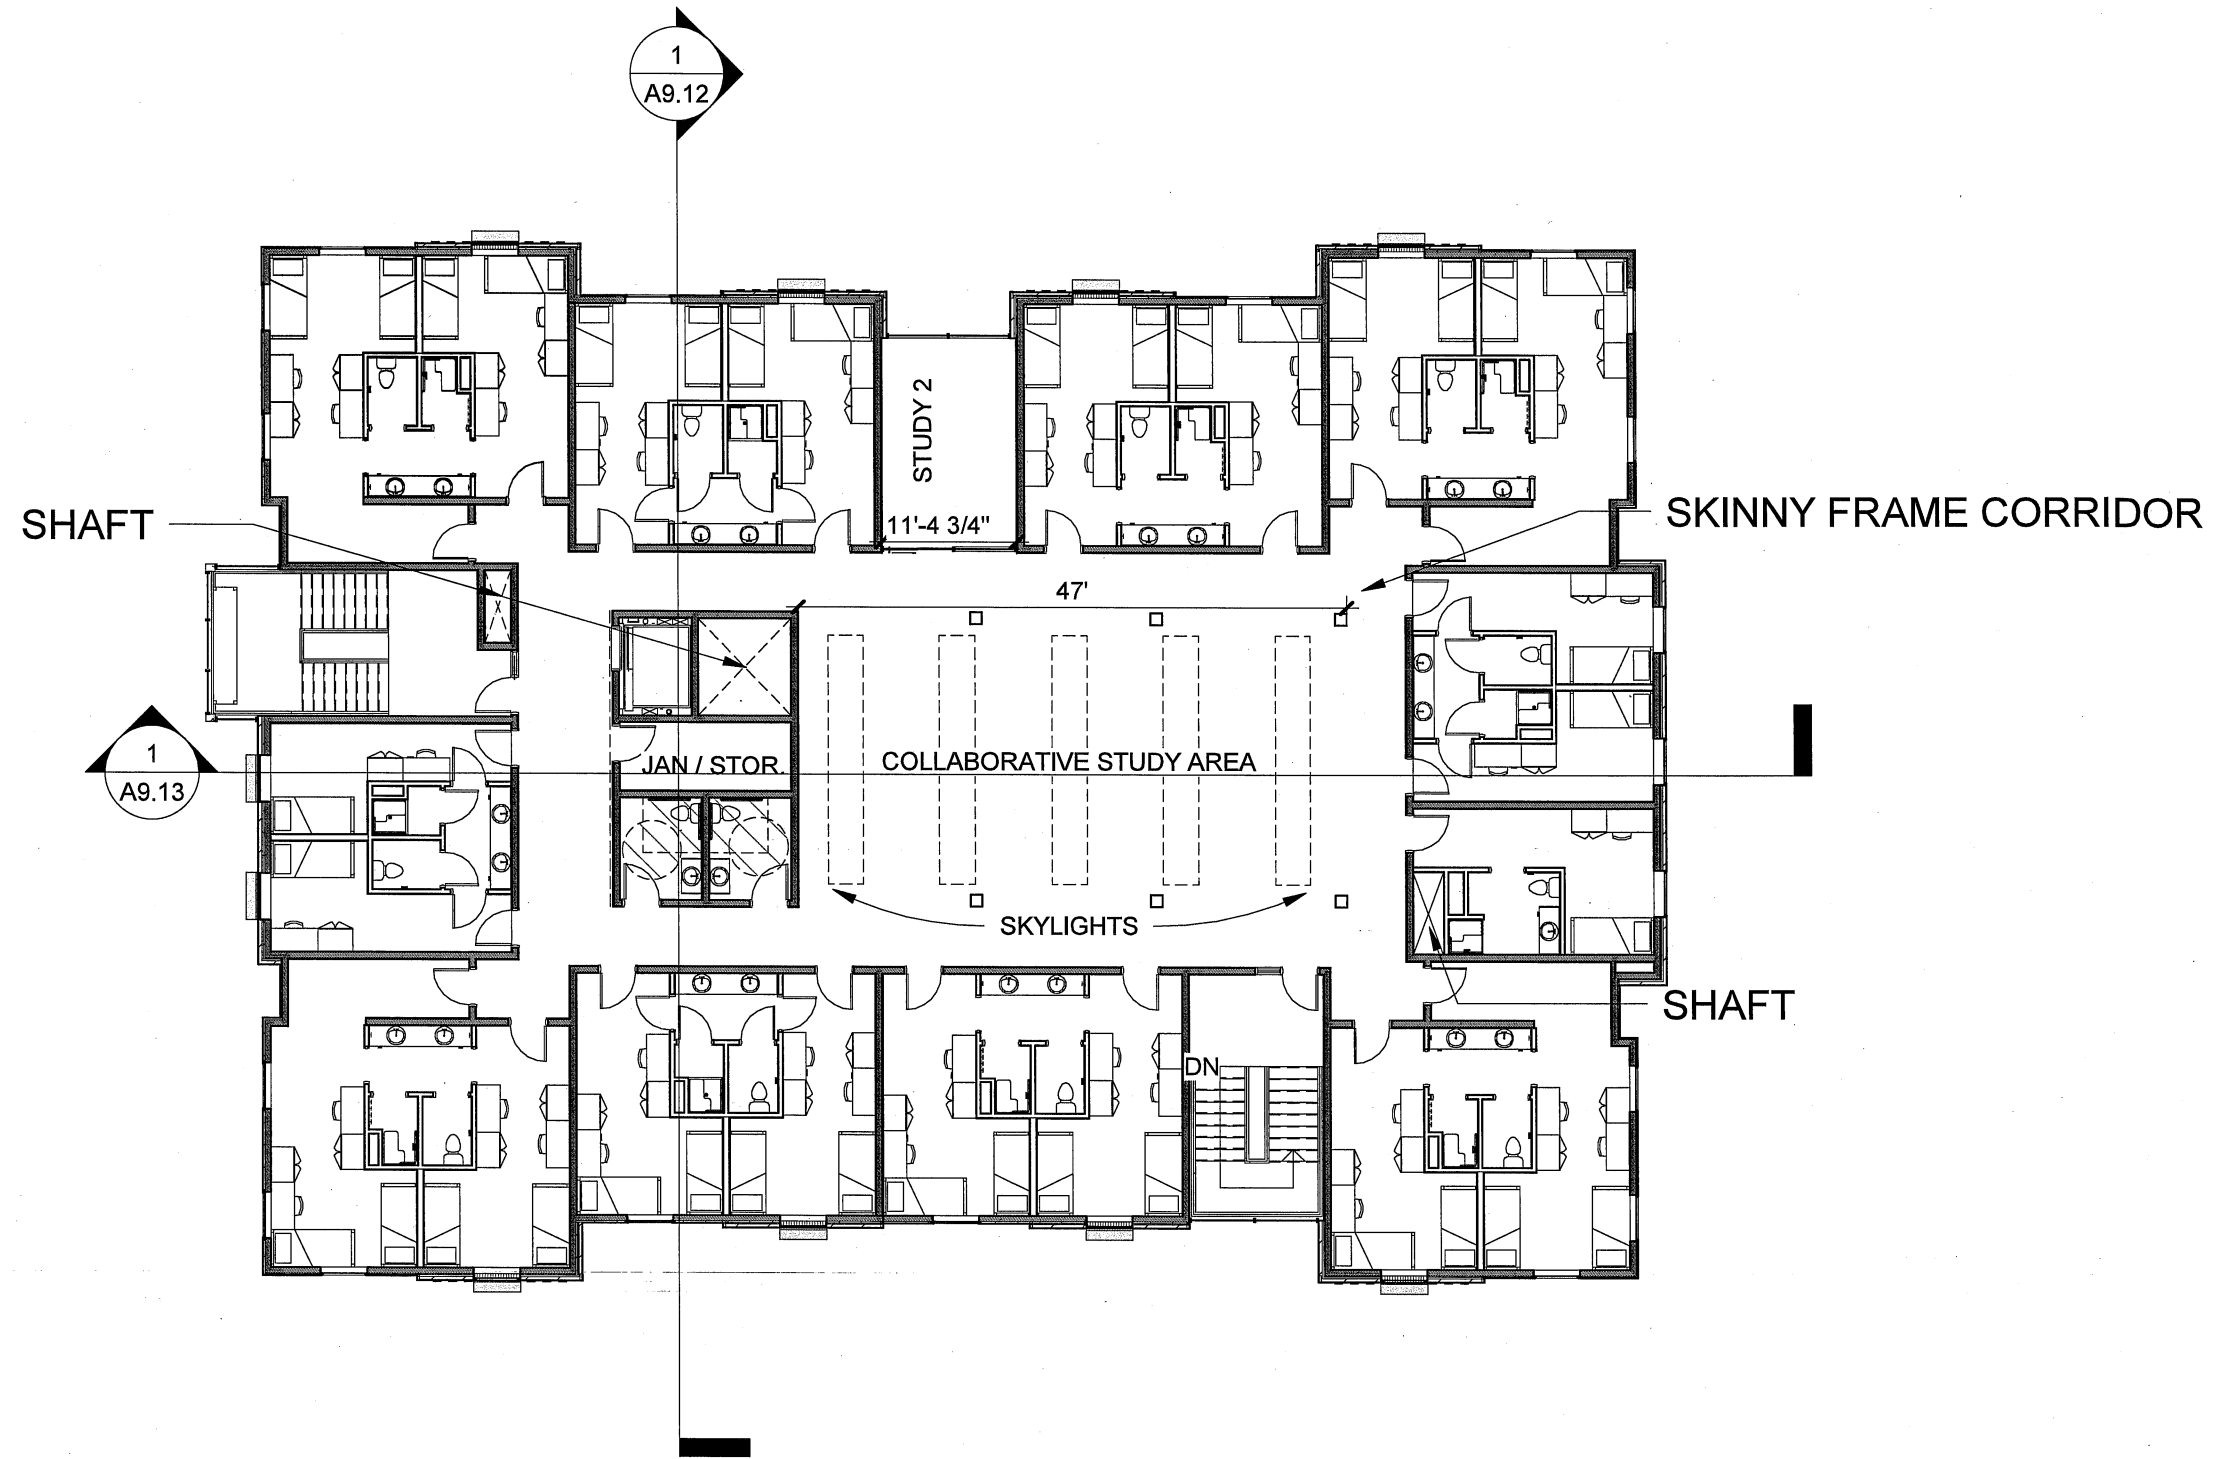

1 Level 3


A9.4 SCALE: 1/16" = 1'-0"

REF: A9.6

PRELIM CONSULTANT
UPDATED



1
A9.13

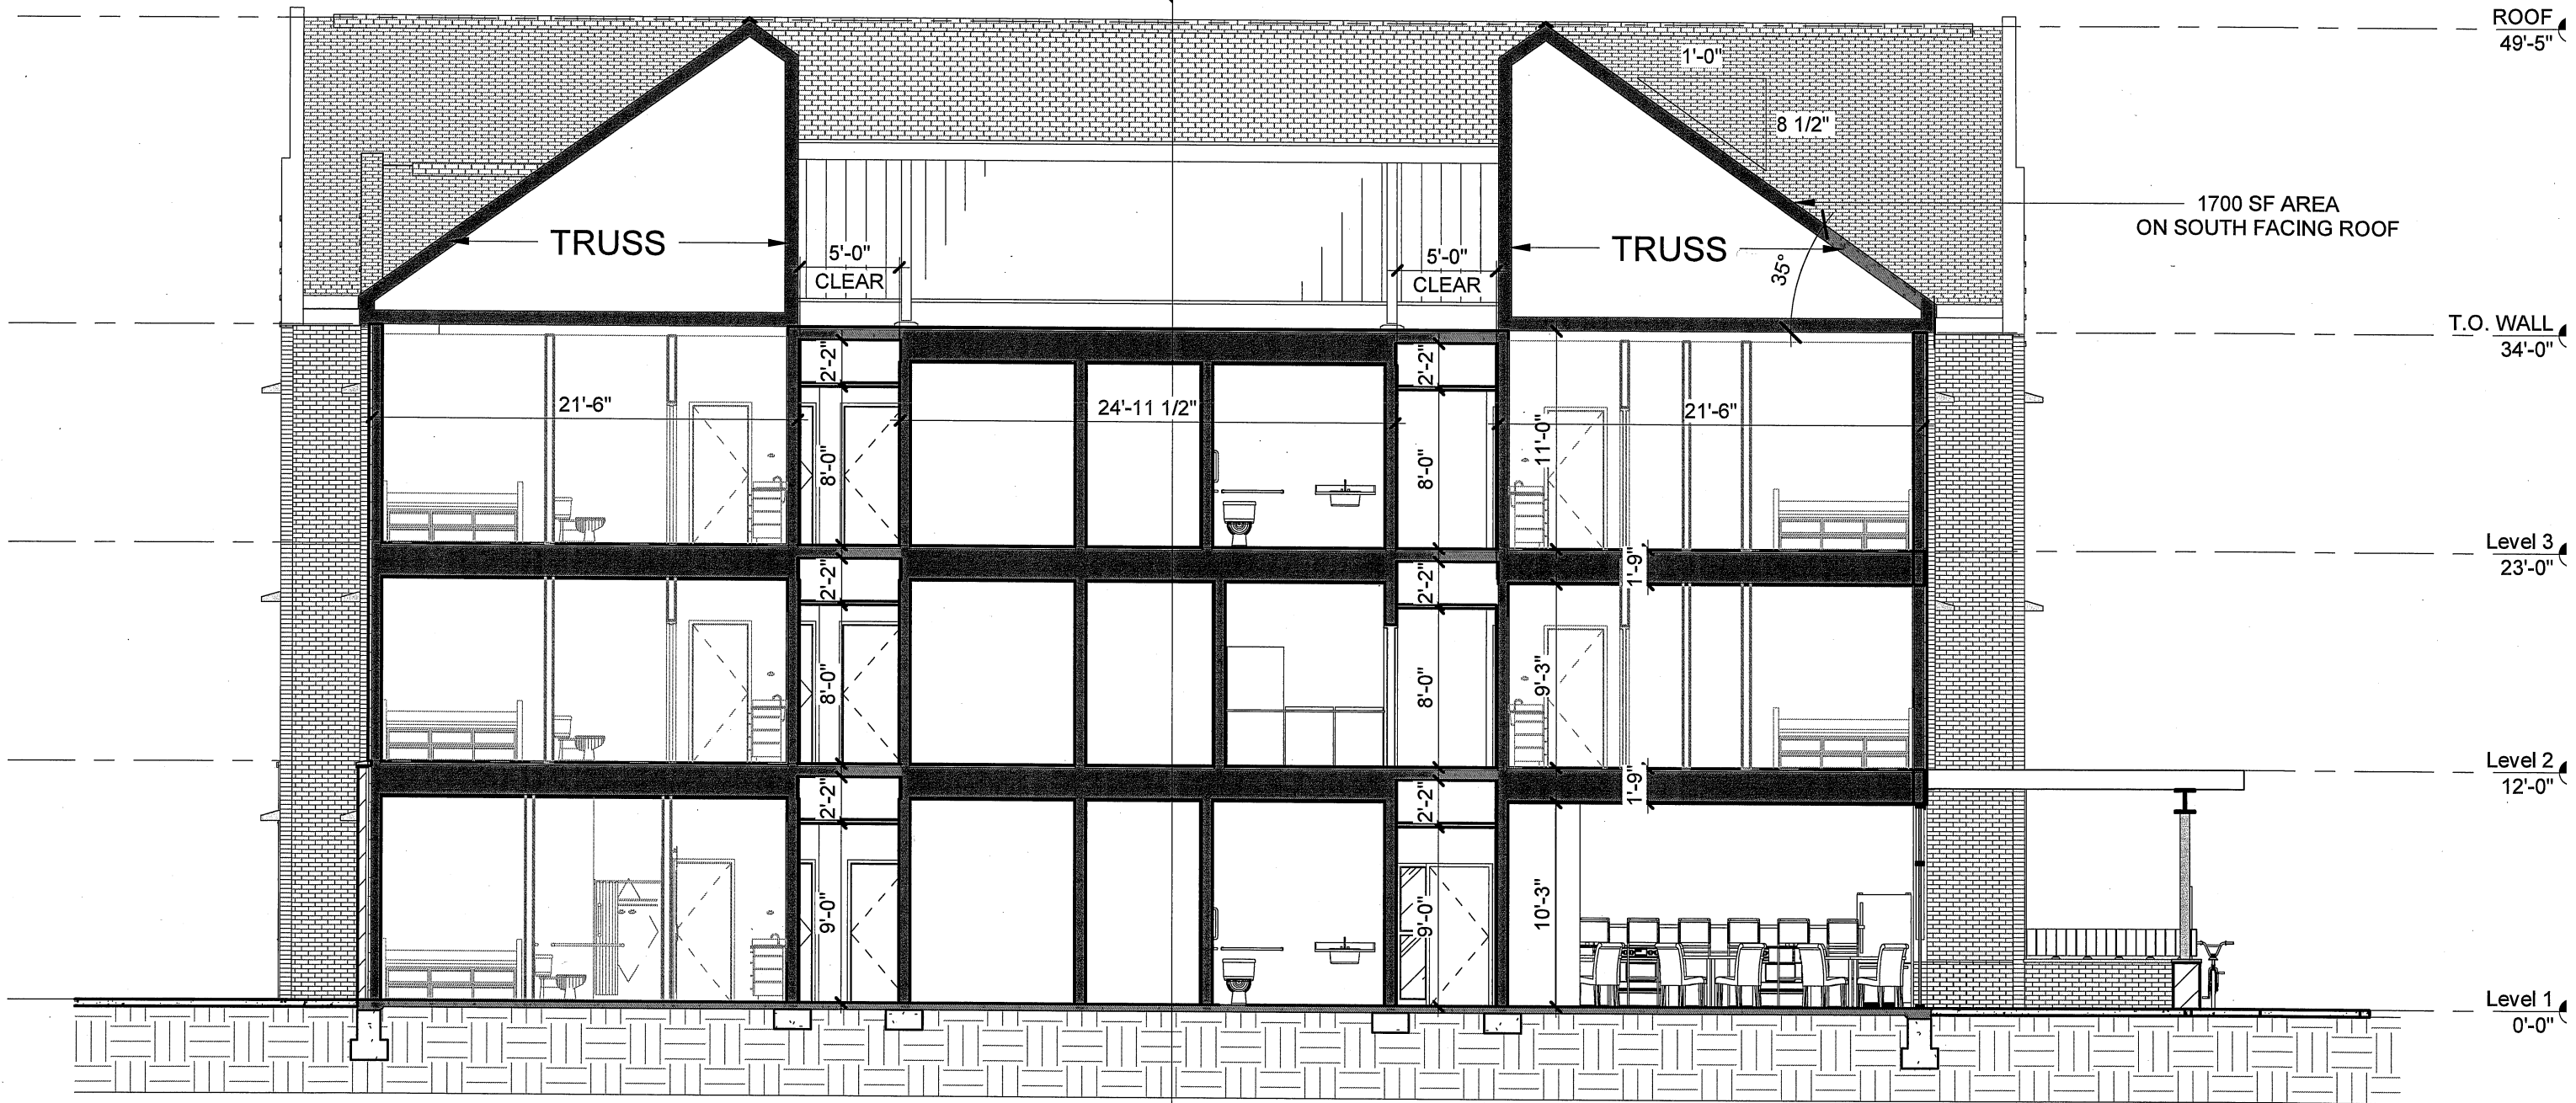

1 Section 1

A9.12 SCALE: 1/8" = 1'-0"

REF: A9.2

PRELIM CONSULTANT
UPDATED

WA
Wolfe Architectur.



DECEMBER 1, 2022

GONZAGA UNIVERSITY
CINCINATTI & SHARP STUDENT HOUSING
PROJECT N. 22.141

