




LIGHT FIXTURE CONCEPT



FAUX BASALT CONCEPT




UTILITY BUILDING FINISH CONCEPT

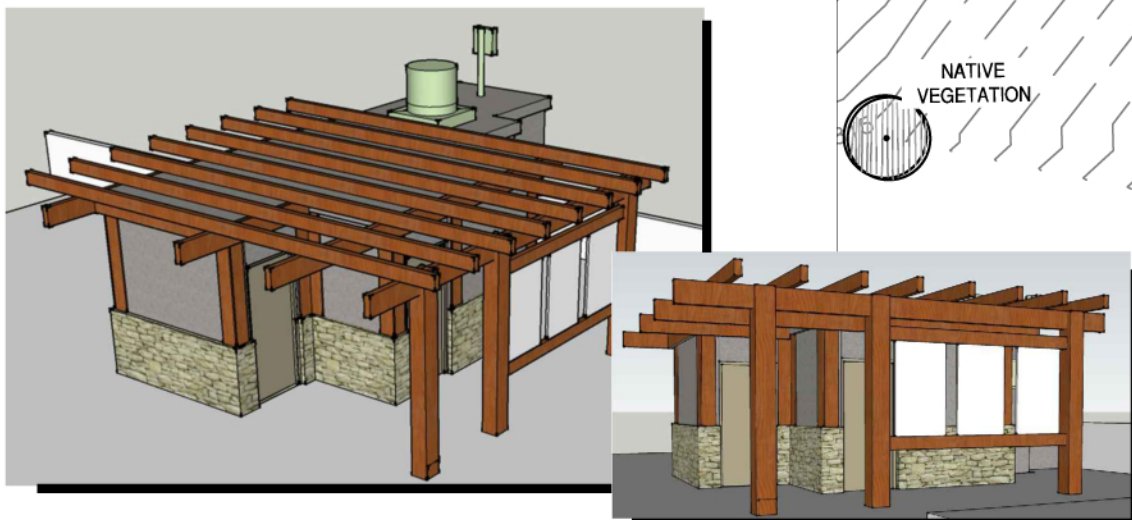

LEGEND		LEGEND	
SYMBOL	DESCRIPTION	SYMBOL	DESCRIPTION
	FERC PROJECT BOUNDARY		NEW/POSSIBLE ROOF AND FAUX BASALT FINISH ON EXISTING BUILDING
	200' SETBACK		NEW/POSSIBLE FAUX BASALT FINISH
	PROPERTY LINE		NEW PART 8 SIGN
	CONTOUR LINE (10' INTERVAL)		NEW PEDESTRIAN GATE
	EXISTING BUILDING		NEW VEHICULAR GATE
	EXISTING POWERHOUSE		NEW PROJECT IDENTITY SIGN
	EXISTING GONDOLA COLUMN		EXISTING EVERGREEN TREE TO REMAIN
	ROCK OUTCROPPING		EXISTING DECIDUOUS TREE TO REMAIN
	NEW WALL		NEW SMALL DECIDUOUS TREE
	NEW FENCE		NEW LARGE DECIDUOUS TREE
	NEW PERMEABLE WALKWAY		NEW EVERGREEN TREE
	NEW CONCRETE SIDEWALK		
	NEW CONCRETE FLATWORK NEW STEPS/RISERS		
	NEW MOWCURE/EDGE OF SIDEWALK		
	NEW SITE FURNISHINGS		
	NEW RAISED PLANTER(S)		
	NEW BOLARD(S)		

- NOTES
- HUNTINGTON PARK IS LEGALLY LOCATED AT S. 18, T. 25N, R. 43E, W.M., WITHIN THE CITY OF SPOKANE, WA.
 - 3.8 ACRE (LESS EXISTING AREAS TO REMAIN) ACCESS AND ENHANCEMENT WITH TRANSPORTATION & RECREATIONAL USES, AND ROUTINE MAINTENANCE ACTIVITIES OF LOW INTENSITY ARE PROGRAMMED.

INTERPRETIVE SIGNAGE CONCEPT

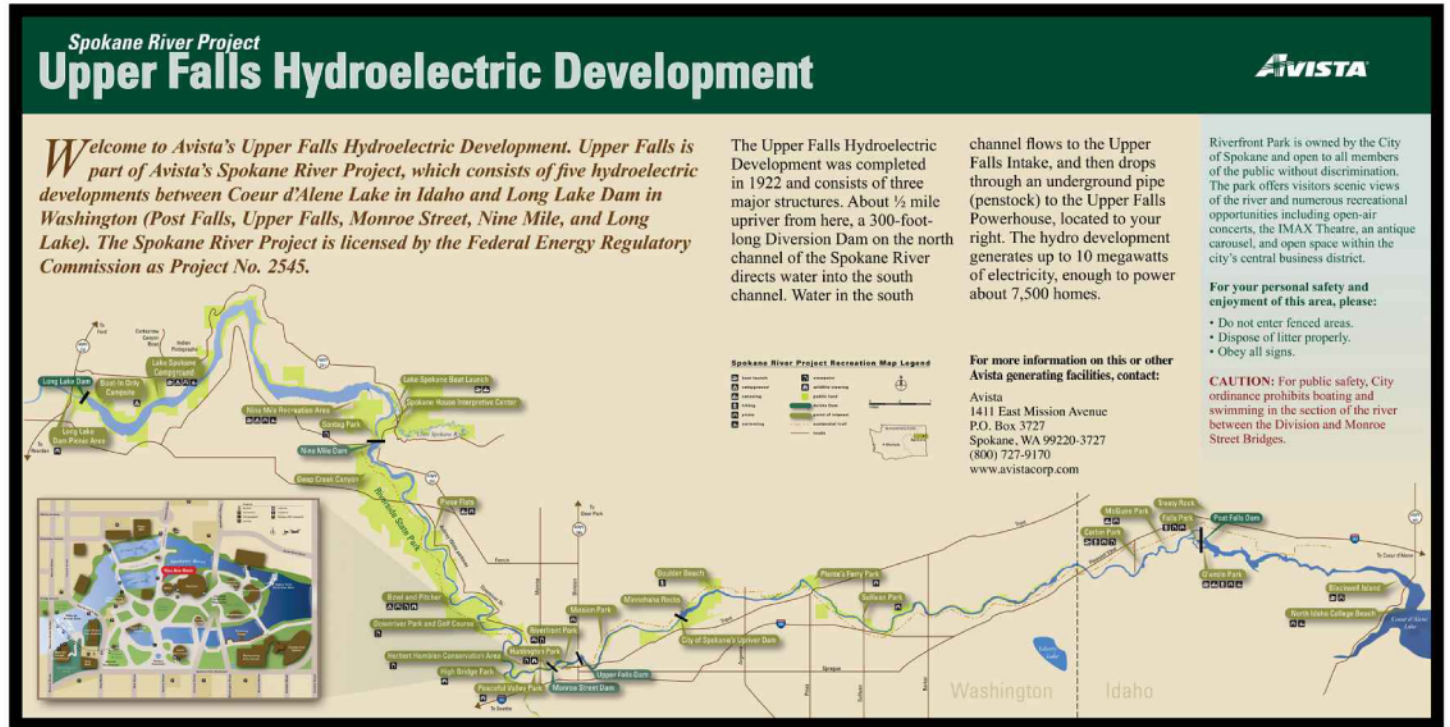

STATE OF WASHINGTON
REGISTERED
LANDSCAPE ARCHITECT
BERRY STANLEY ELLISON
CERTIFICATE NO. 1148

MONROE STREET HED
HUNTINGTON PARK

CITY OF SPOKANE
CONCEPT PLAN

AVISTA CORPORATION
SPOKANE, WASHINGTON

1"=40'-0"	05-02-13	APPROVED
SCALE	DATE	
DESIGN DJN	CHECKED	
DRAWN BSE	NOTED	
CHECKED CV	NOTED	
		MFG. DWG. NO.:

DWG. NO.: 204Exx-01-03

NO	DATE	REVISION	BY	CHK
----	------	----------	----	-----