



# Bridge Sections Considered and Evaluated

## Bridge Sections Considered


### No Bridge Deck Widening

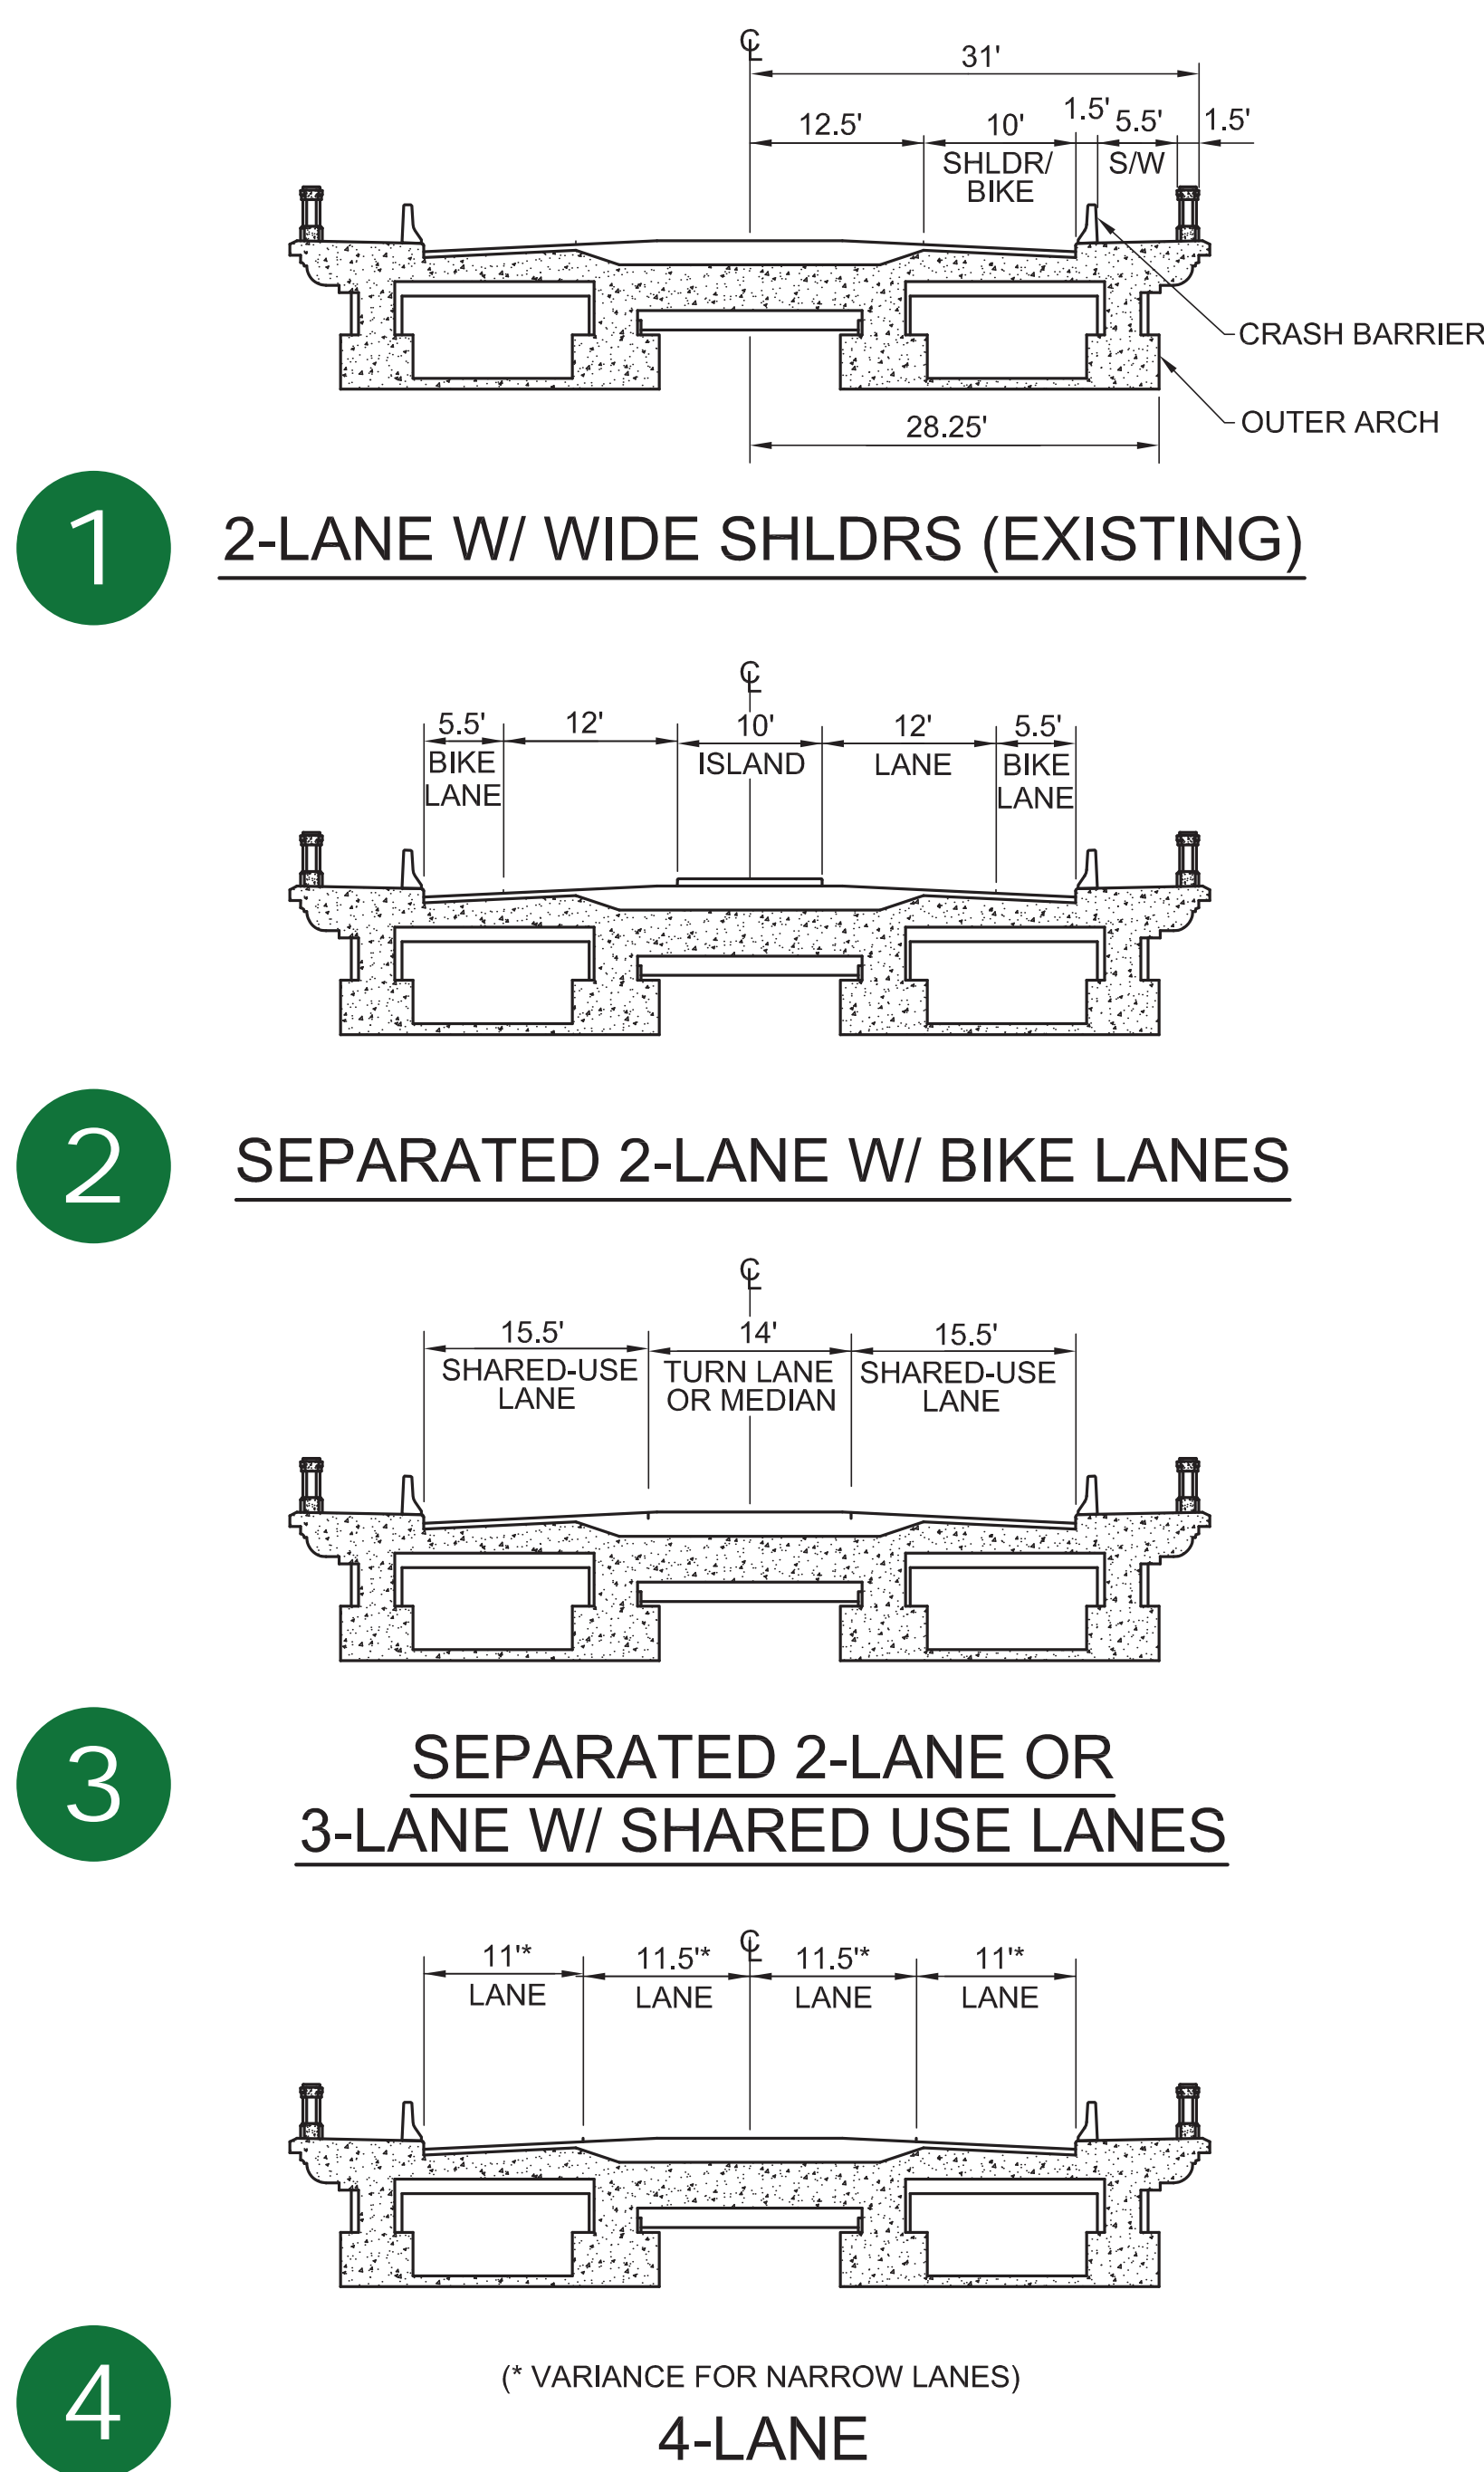

### Bridge Deck Widening (Sidewalk Only)

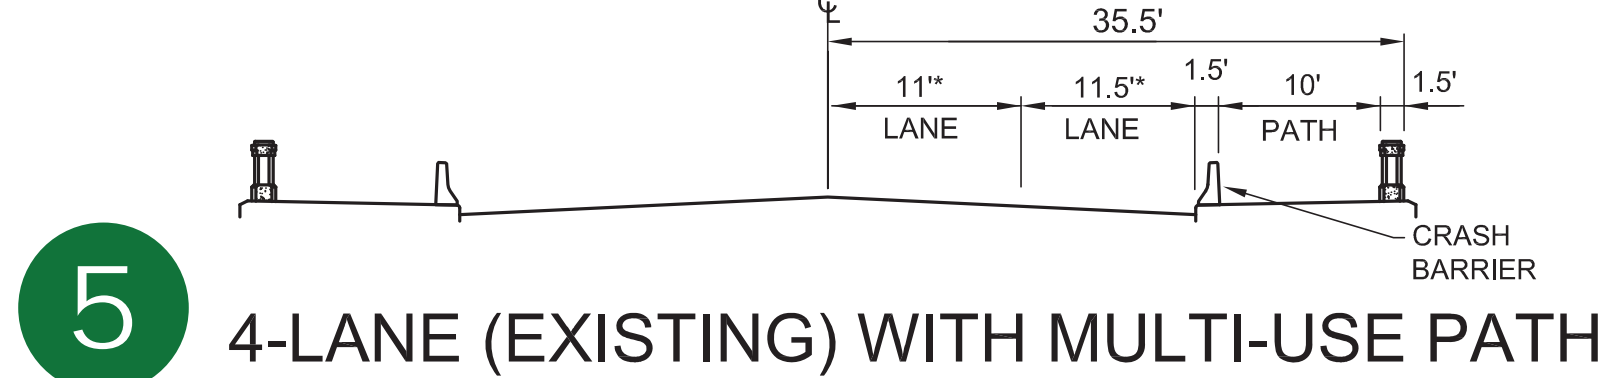

### Bridge Deck Widening

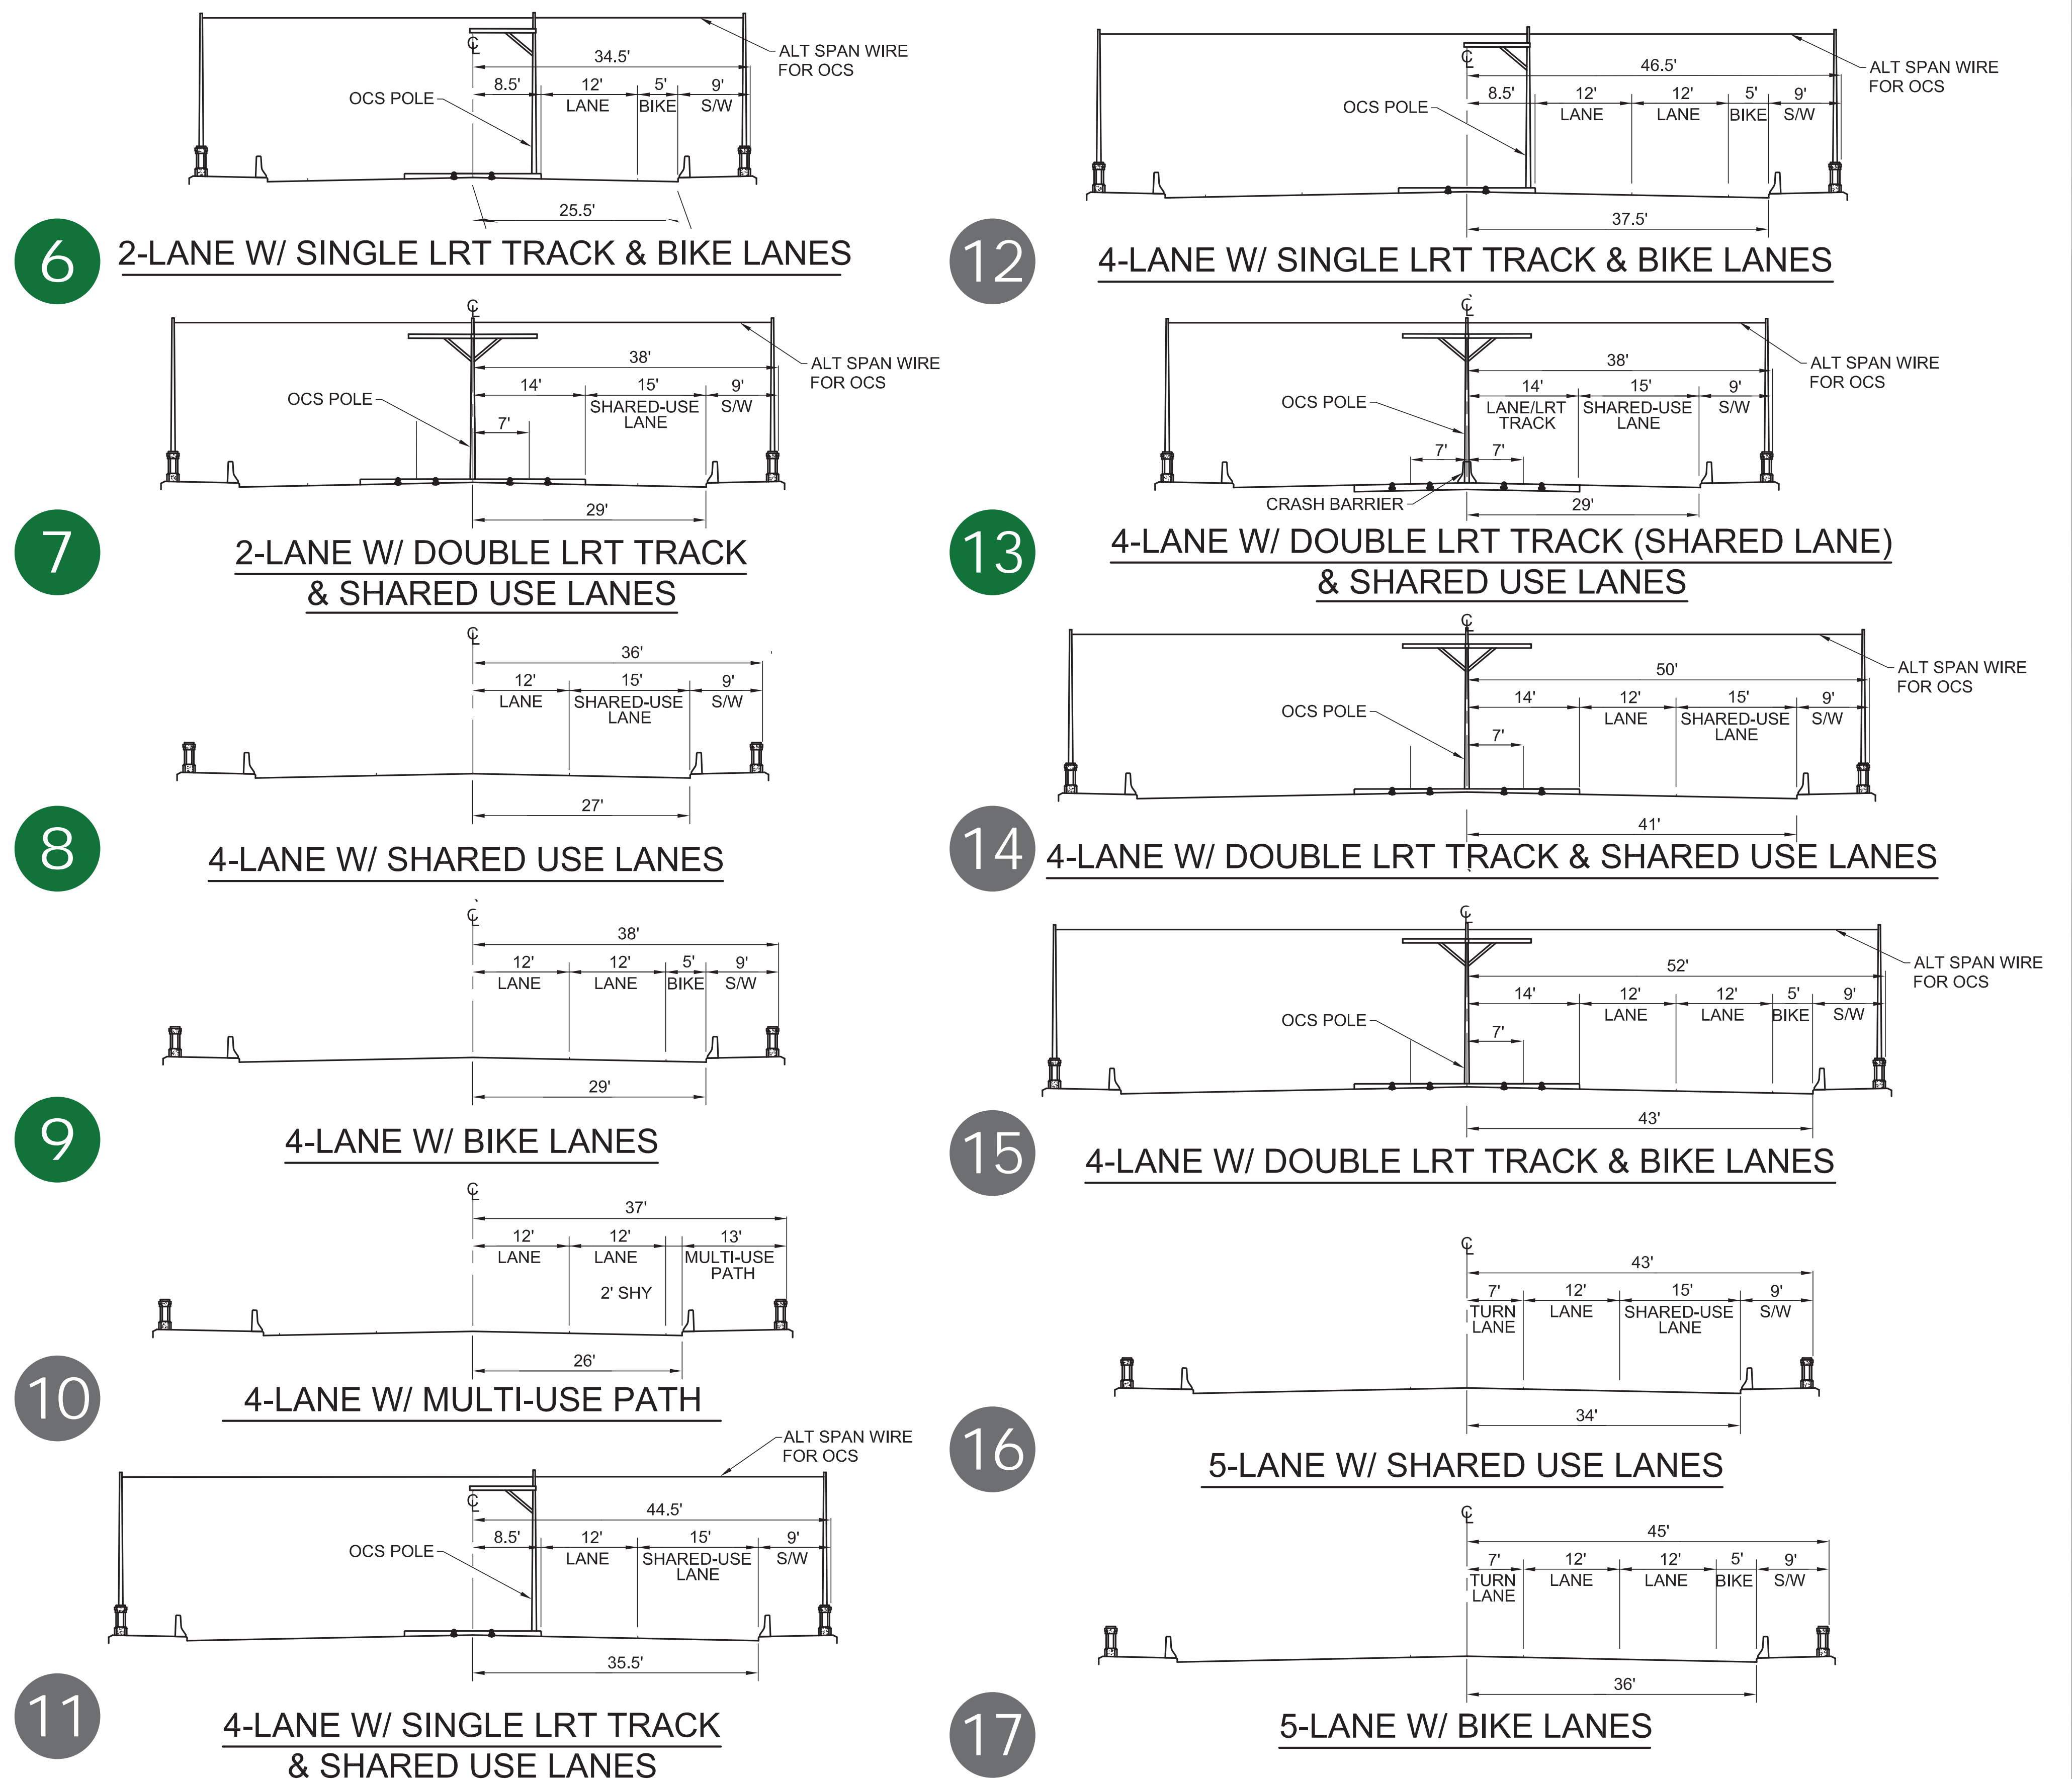

## Bridge Sections Evaluated

