


# Bridge Rehabilitation Structure Concept


## Alternative A: 20-Year Design Life

Latah Bridge Rehabilitation Study

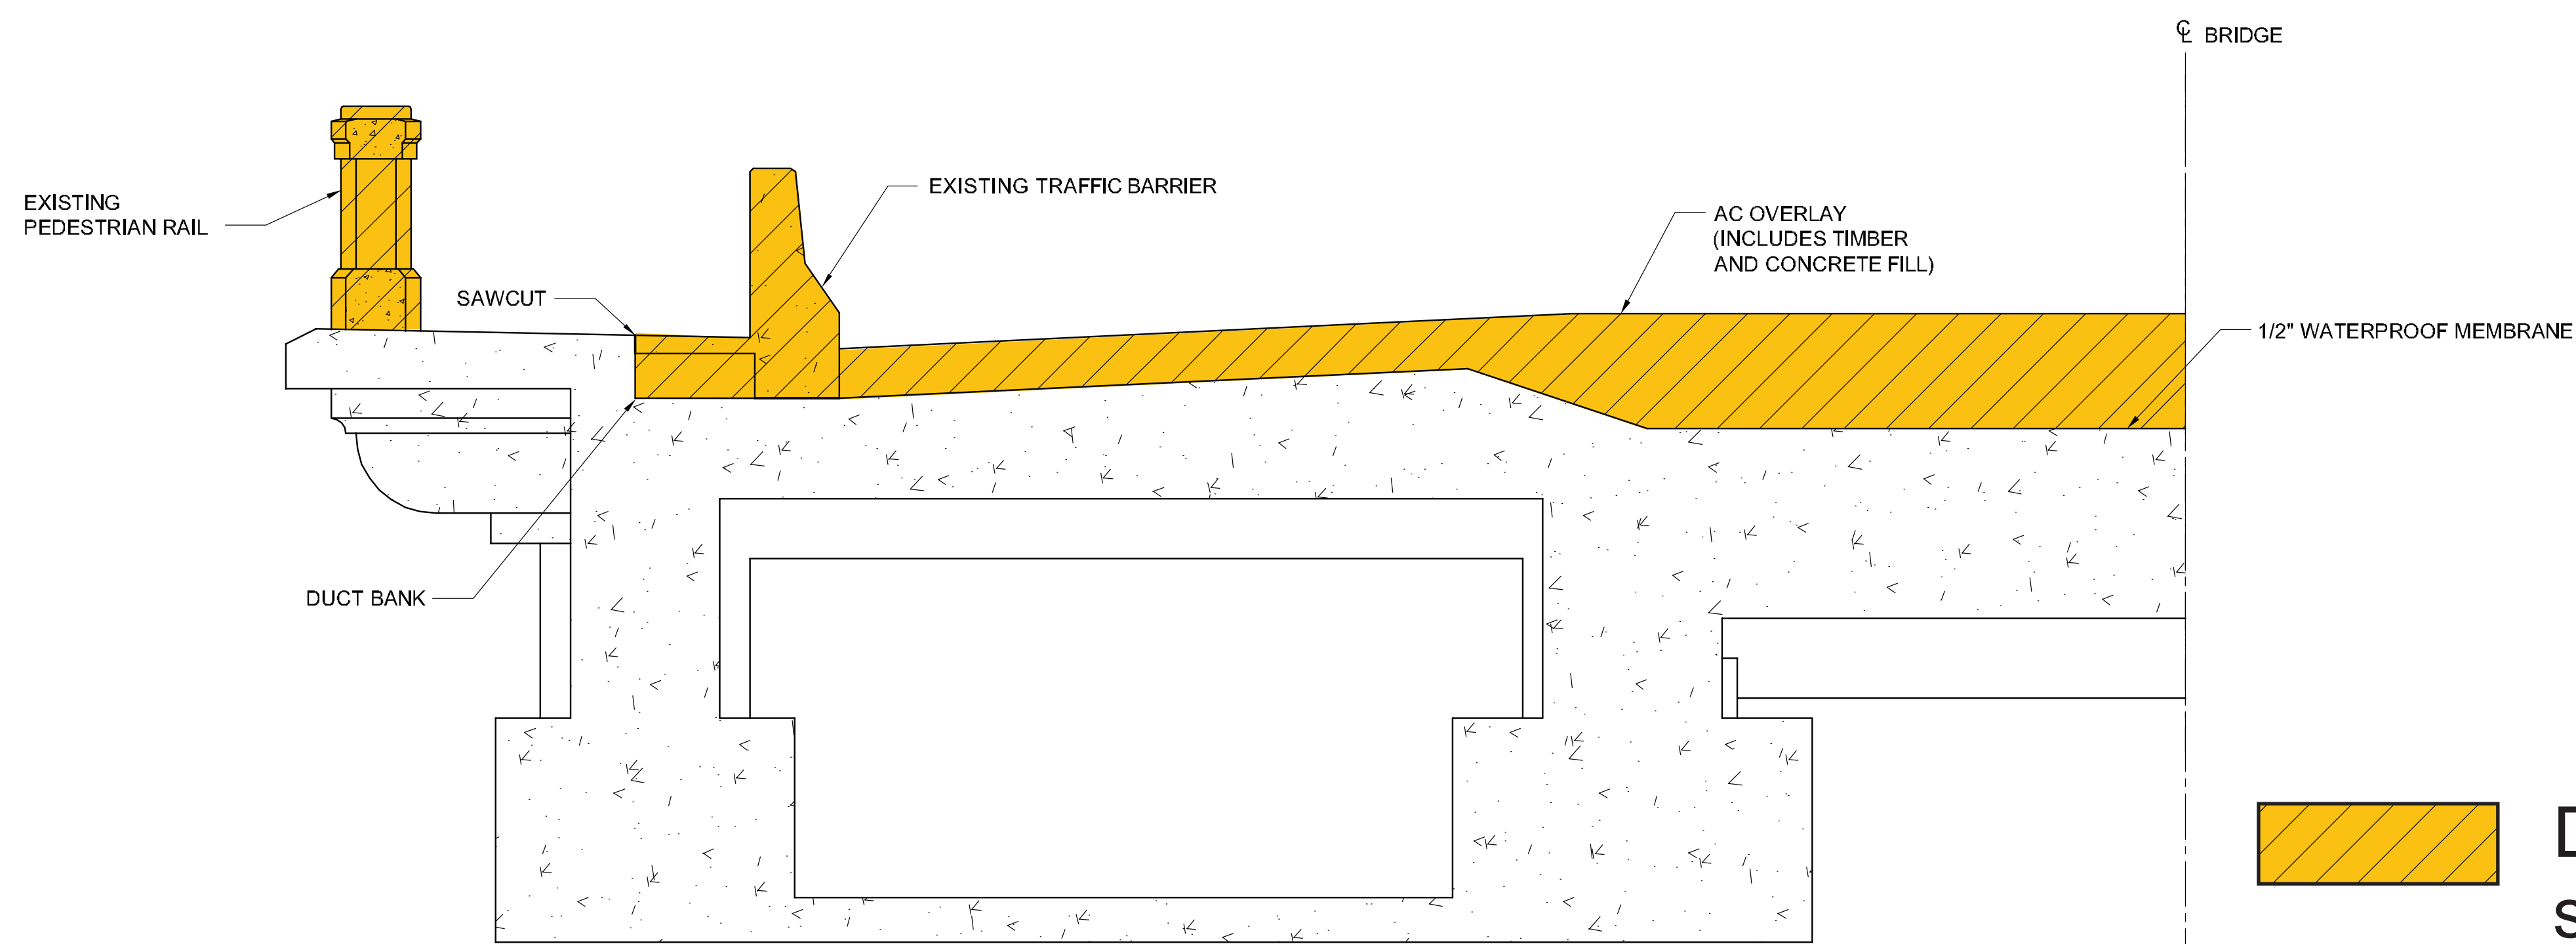


 Designated portion of structure to be removed


**(A) Typical Deck Section (Removal)**

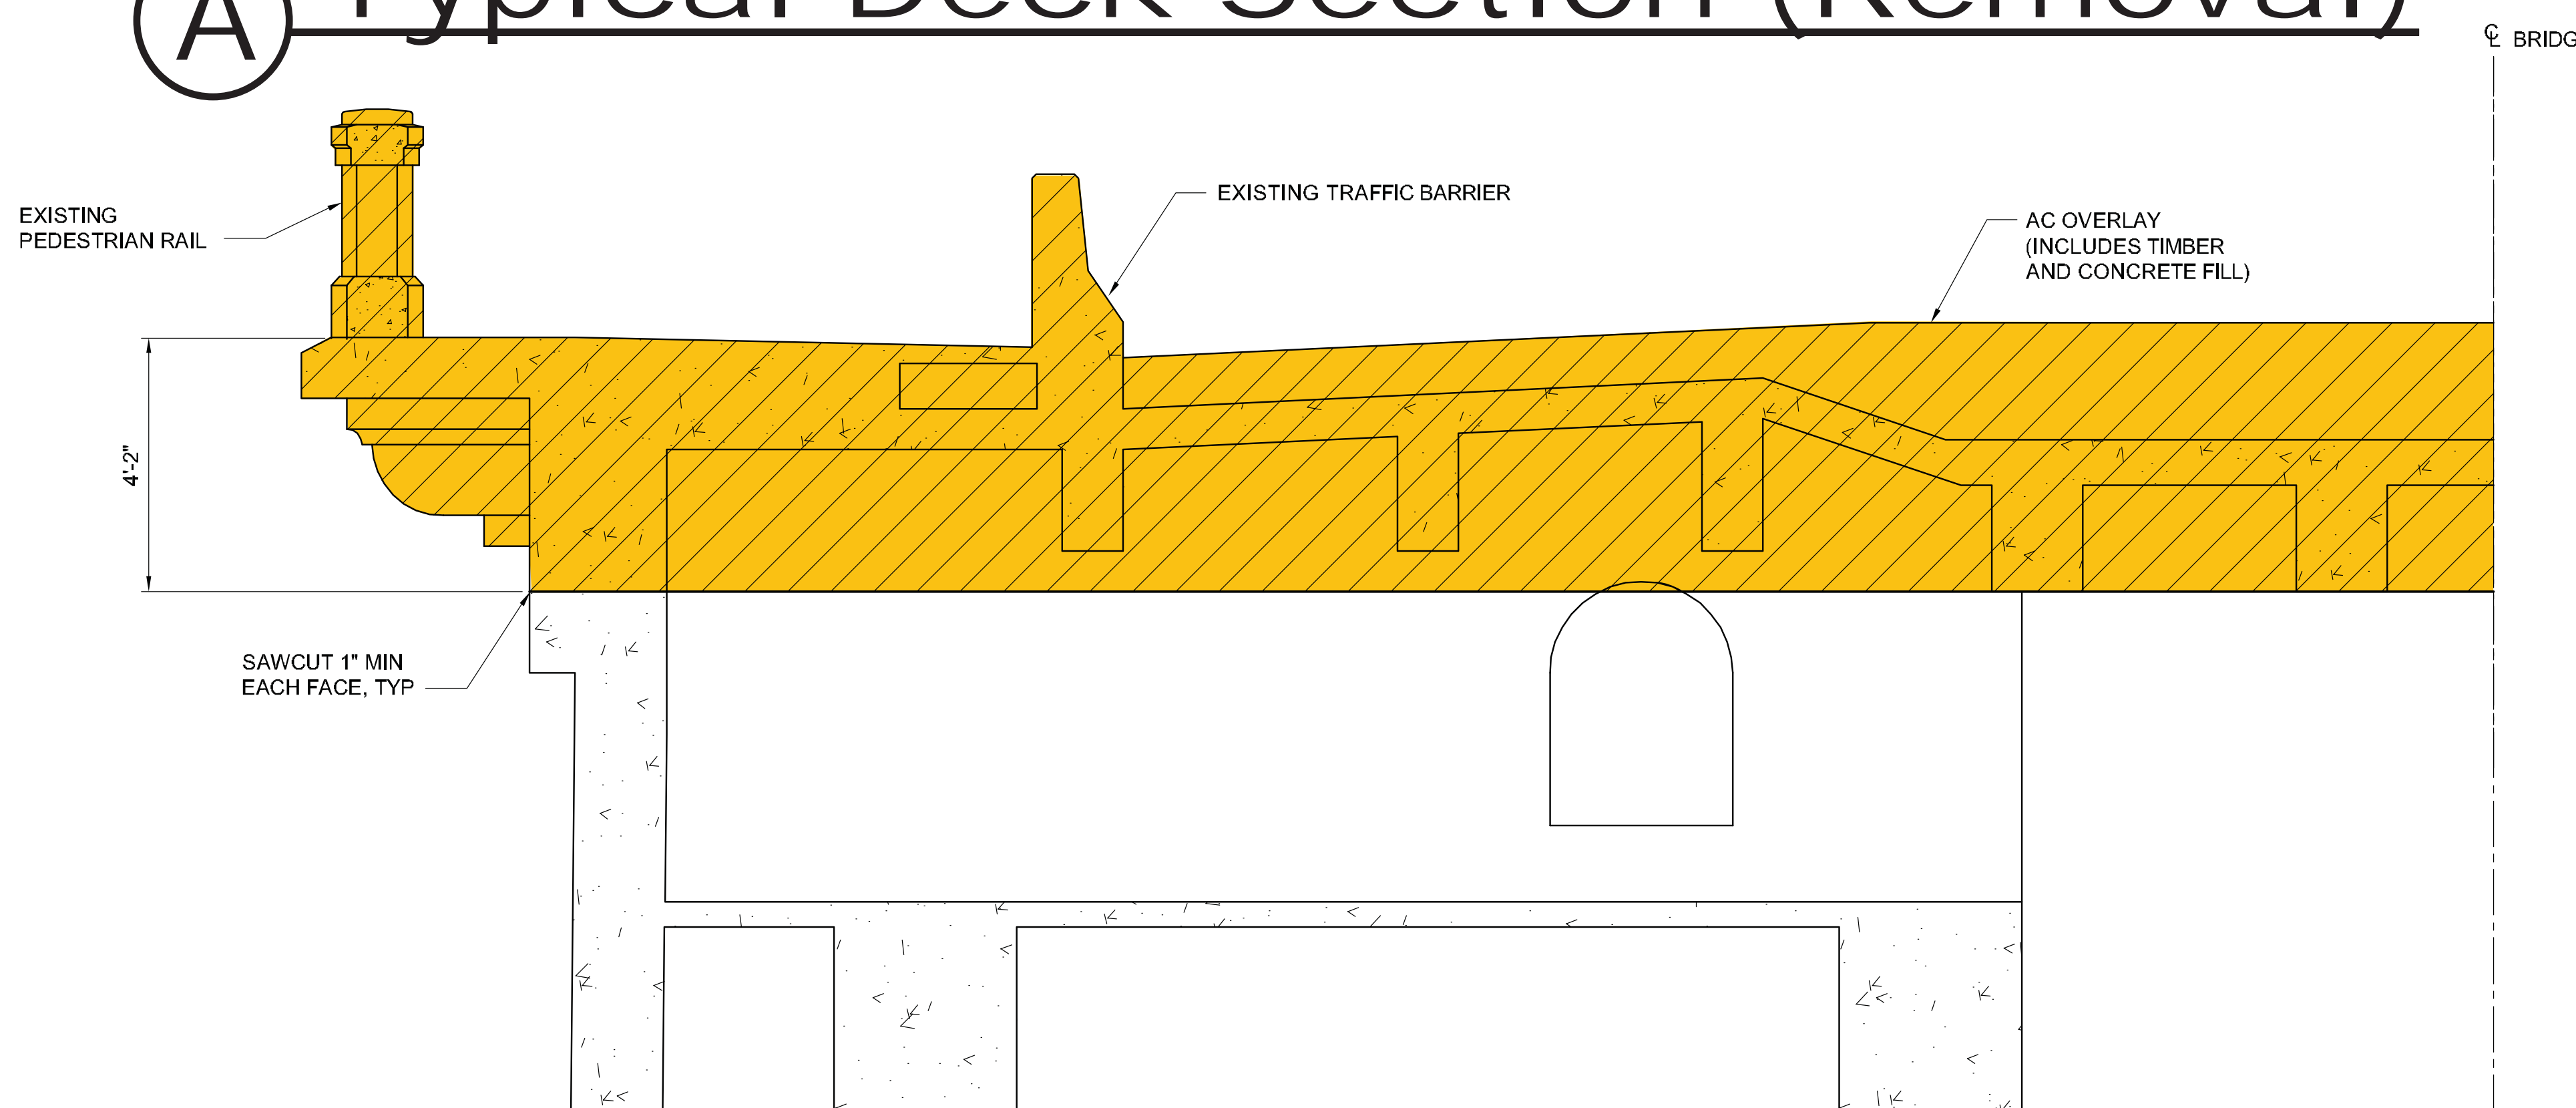

**(B) Typical Pier Section (Removal)**

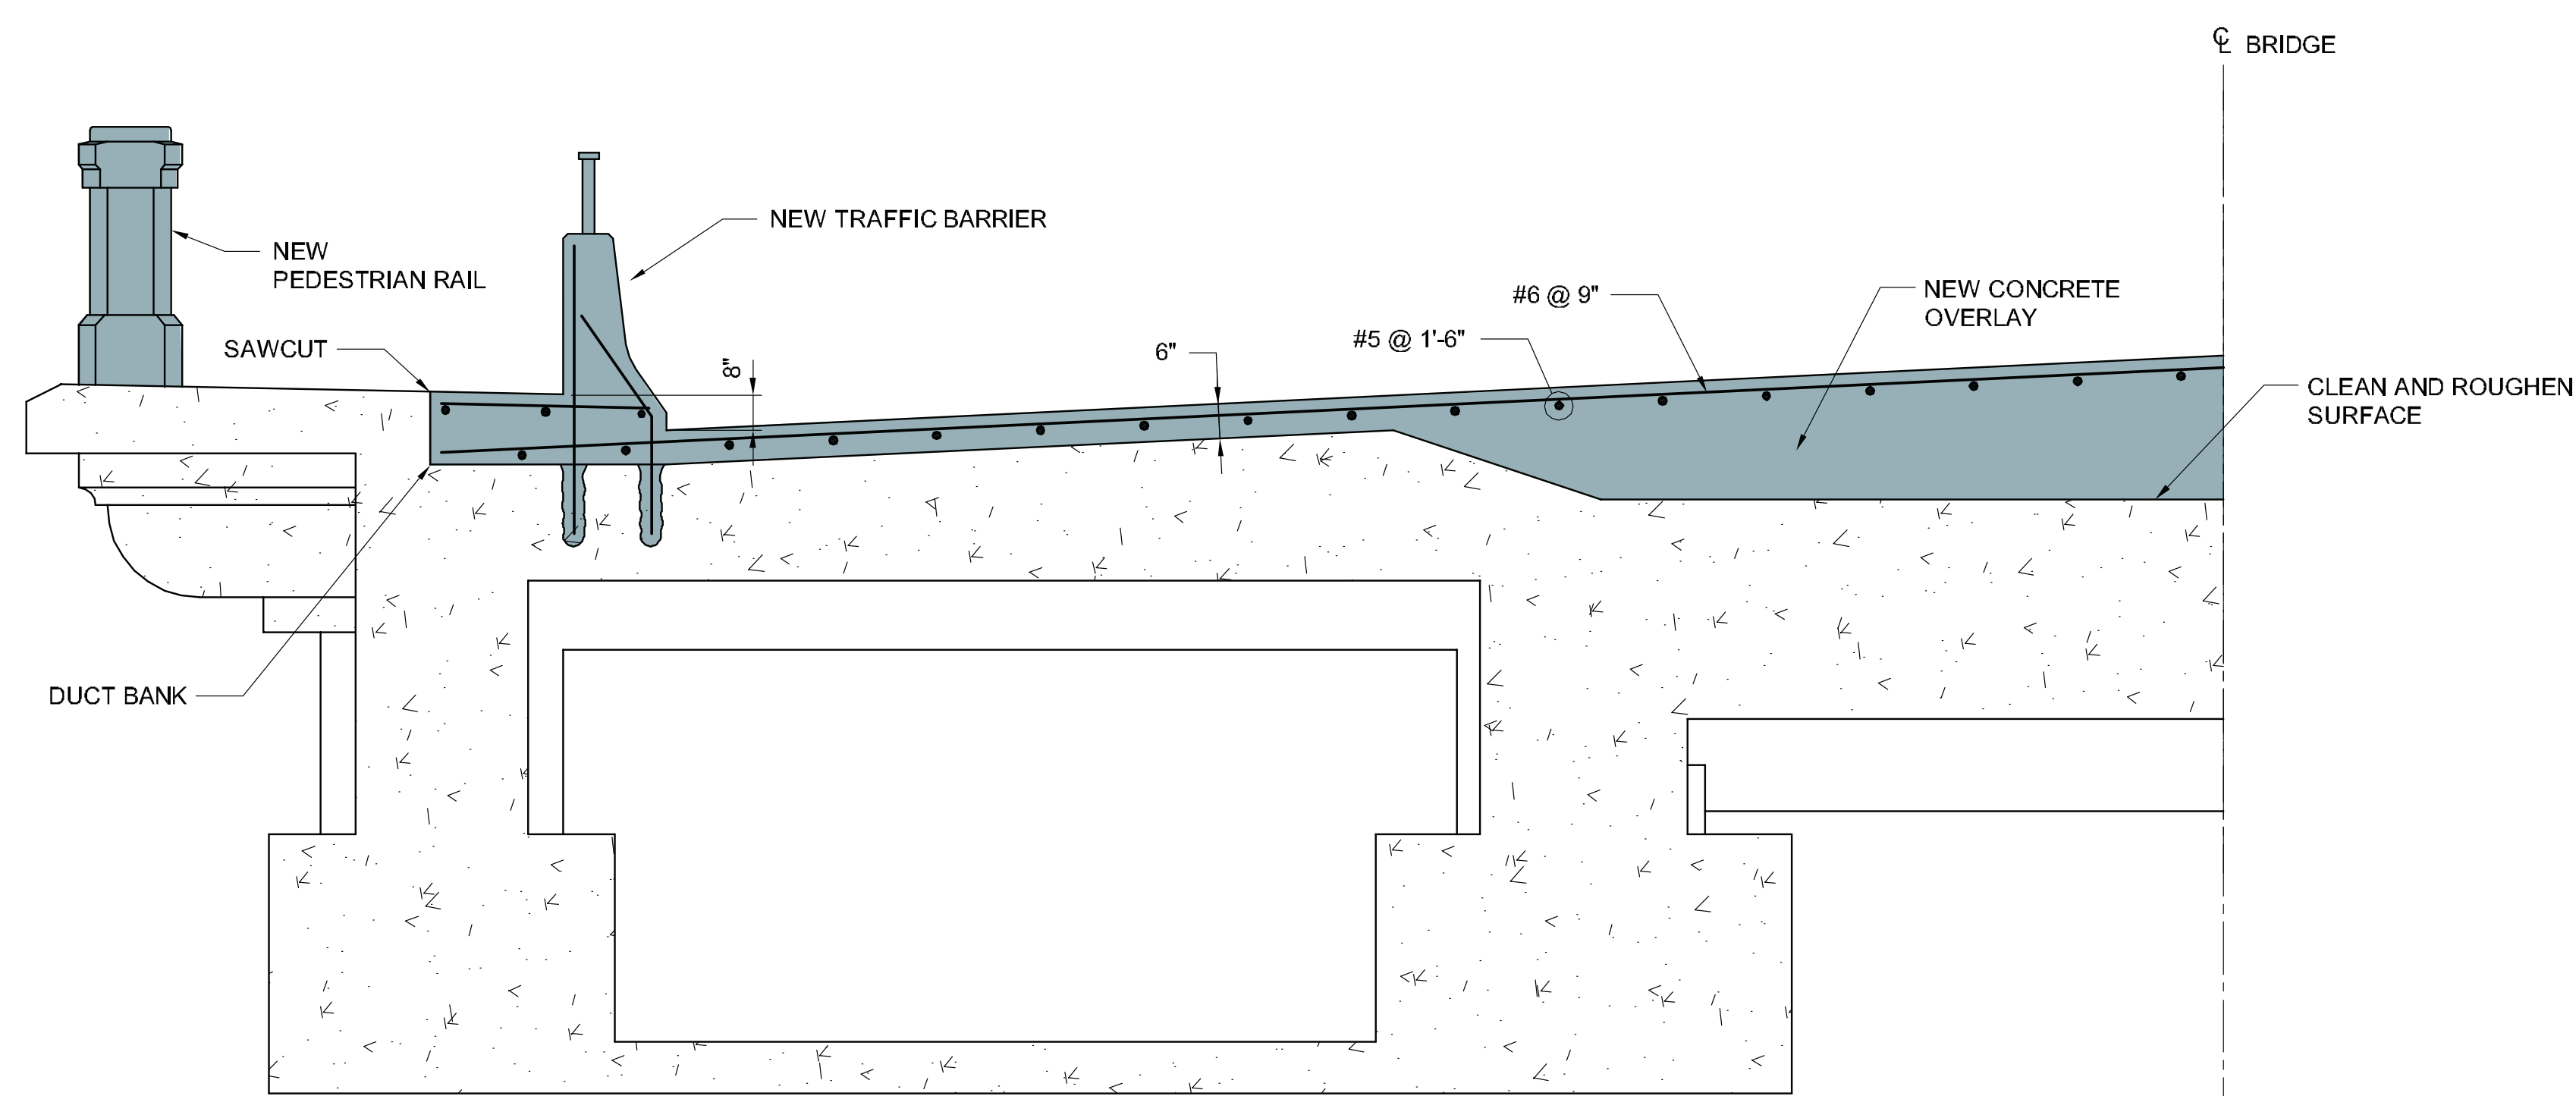

**(A) Typical Deck Section (Repair)**

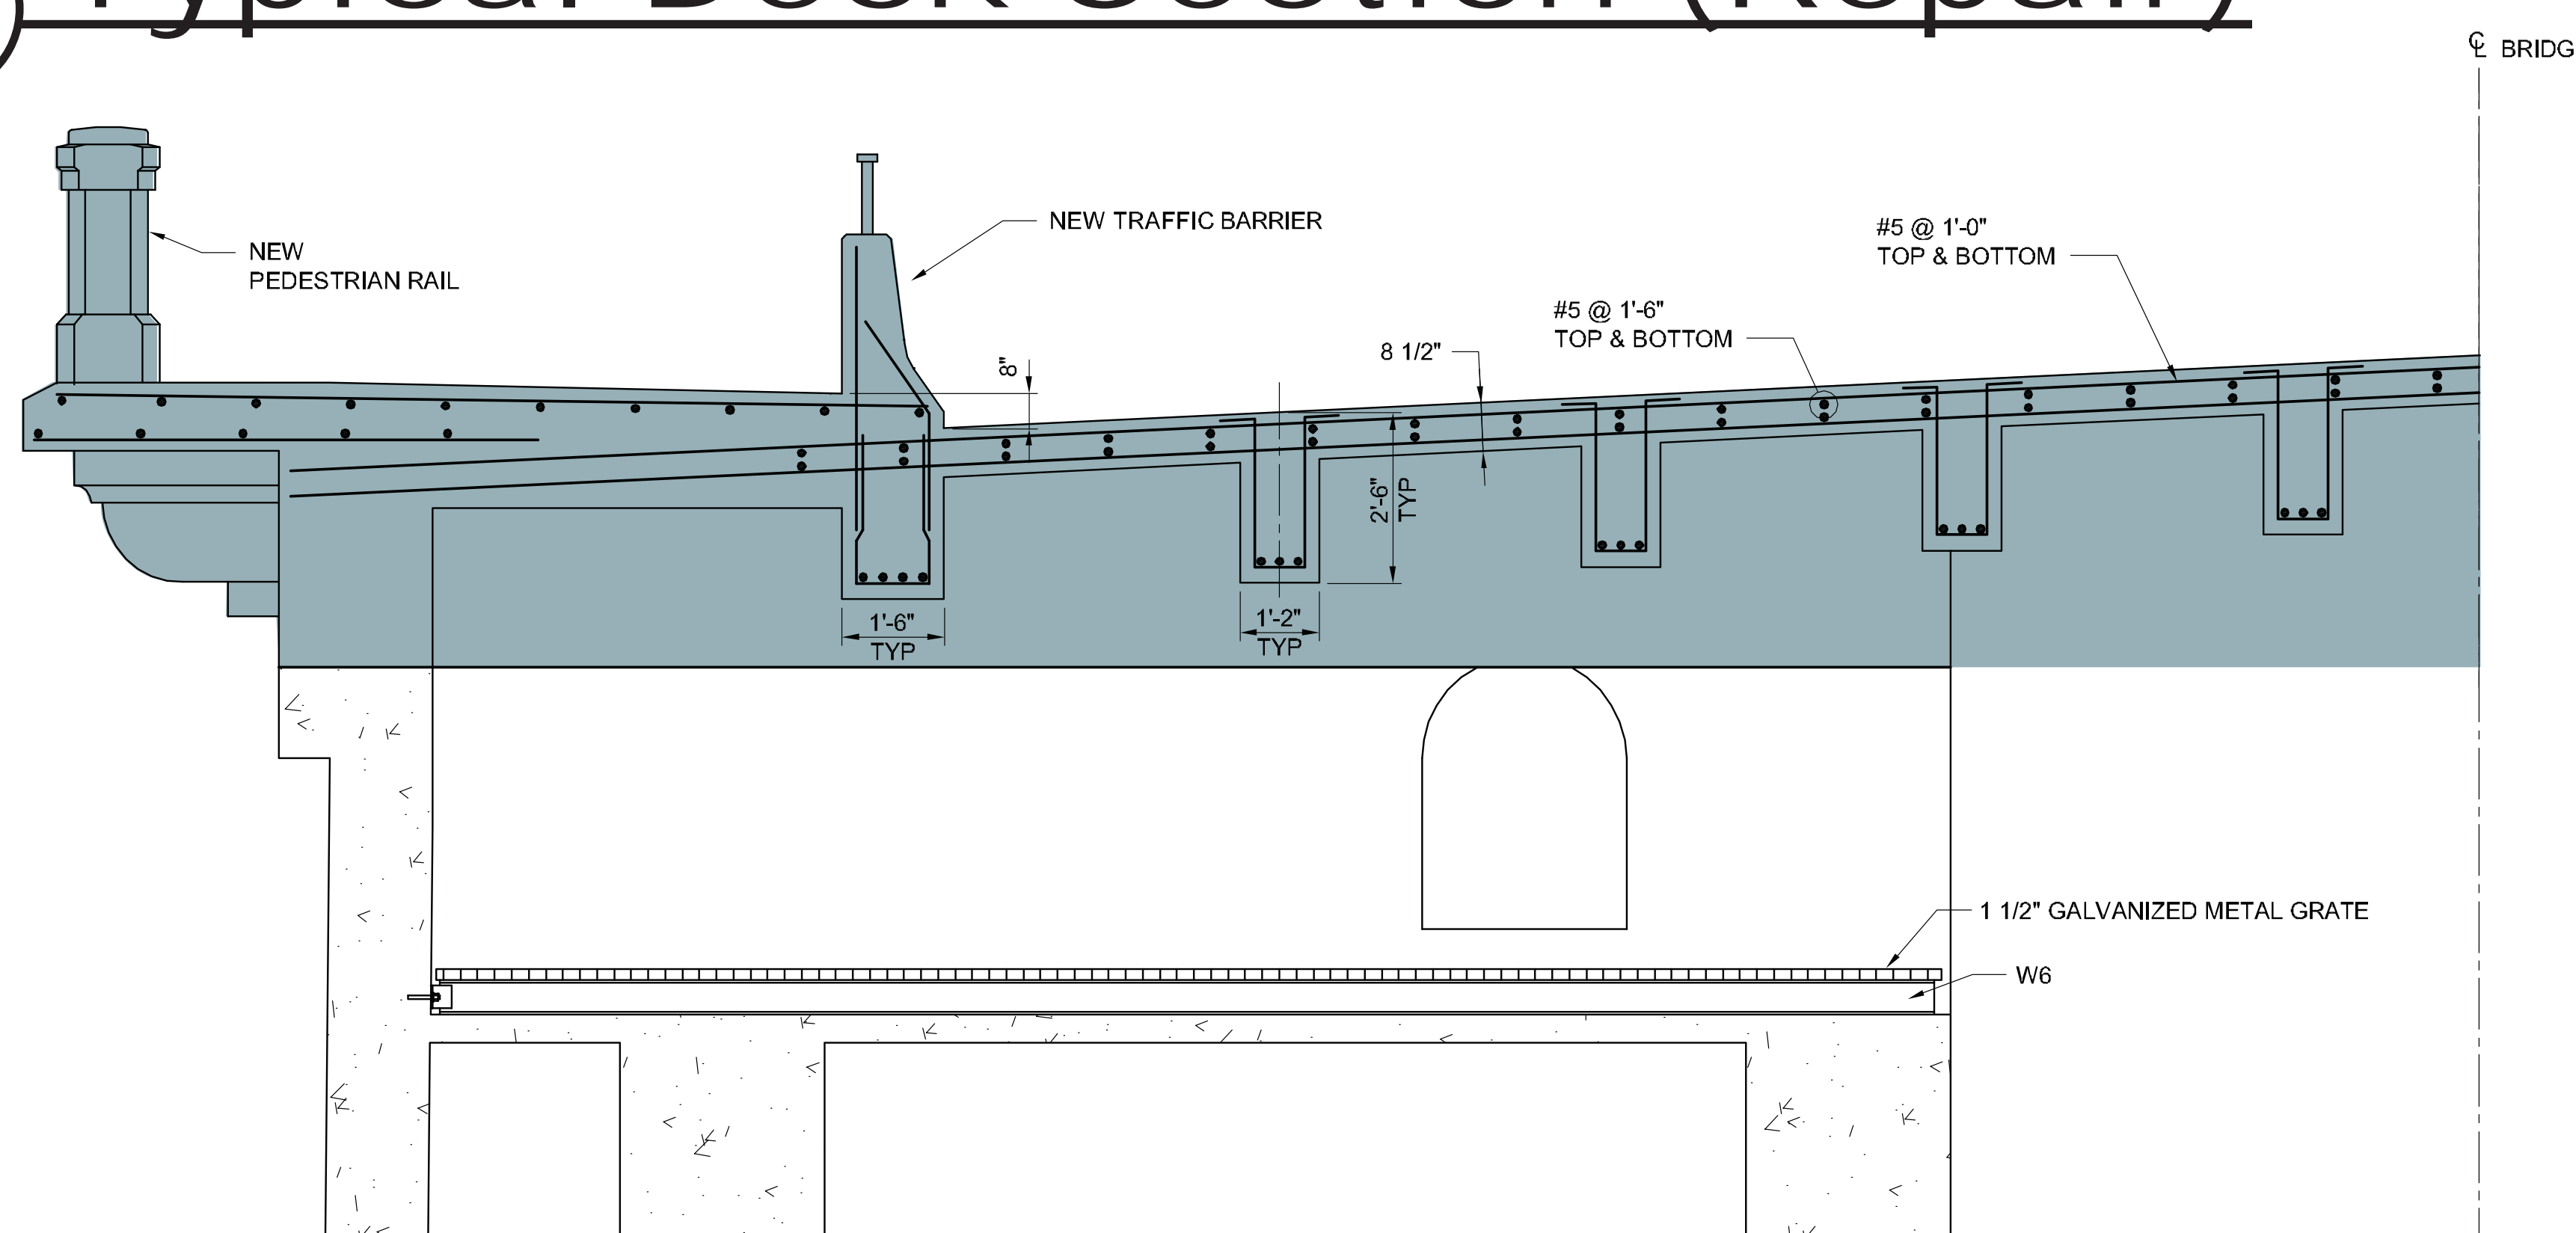

**(B) Typical Pier Section (Repair)**



**CH2MHILL**