


Bridge Rehabilitation Structure Concept


Alternative D: 4 Lanes with Bike Lanes

Latah Bridge Rehabilitation Study

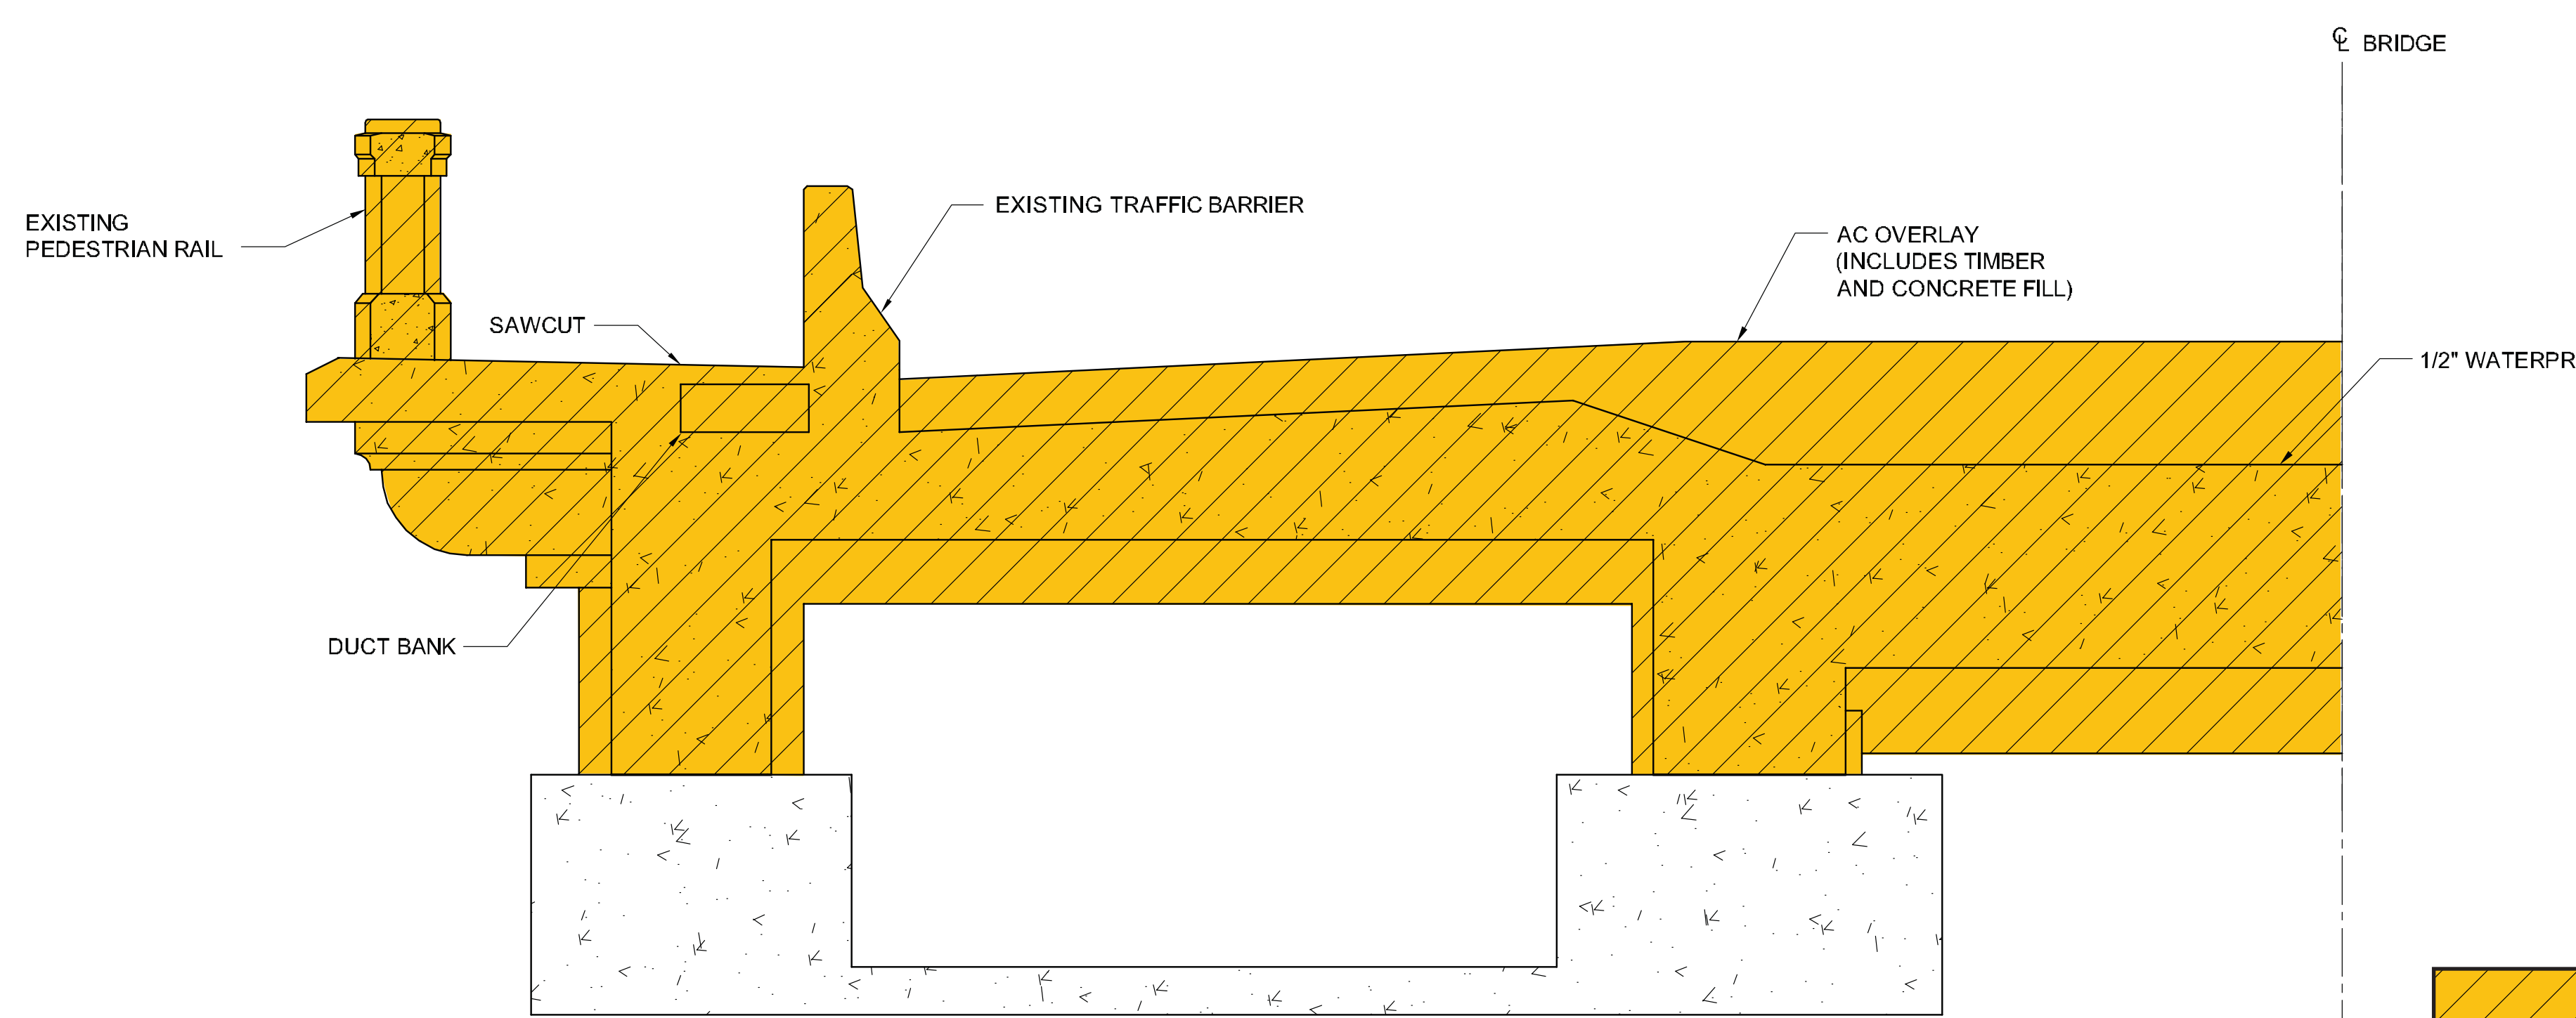


(A) Typical Deck Section (Removal)


Designated portion of structure to be removed

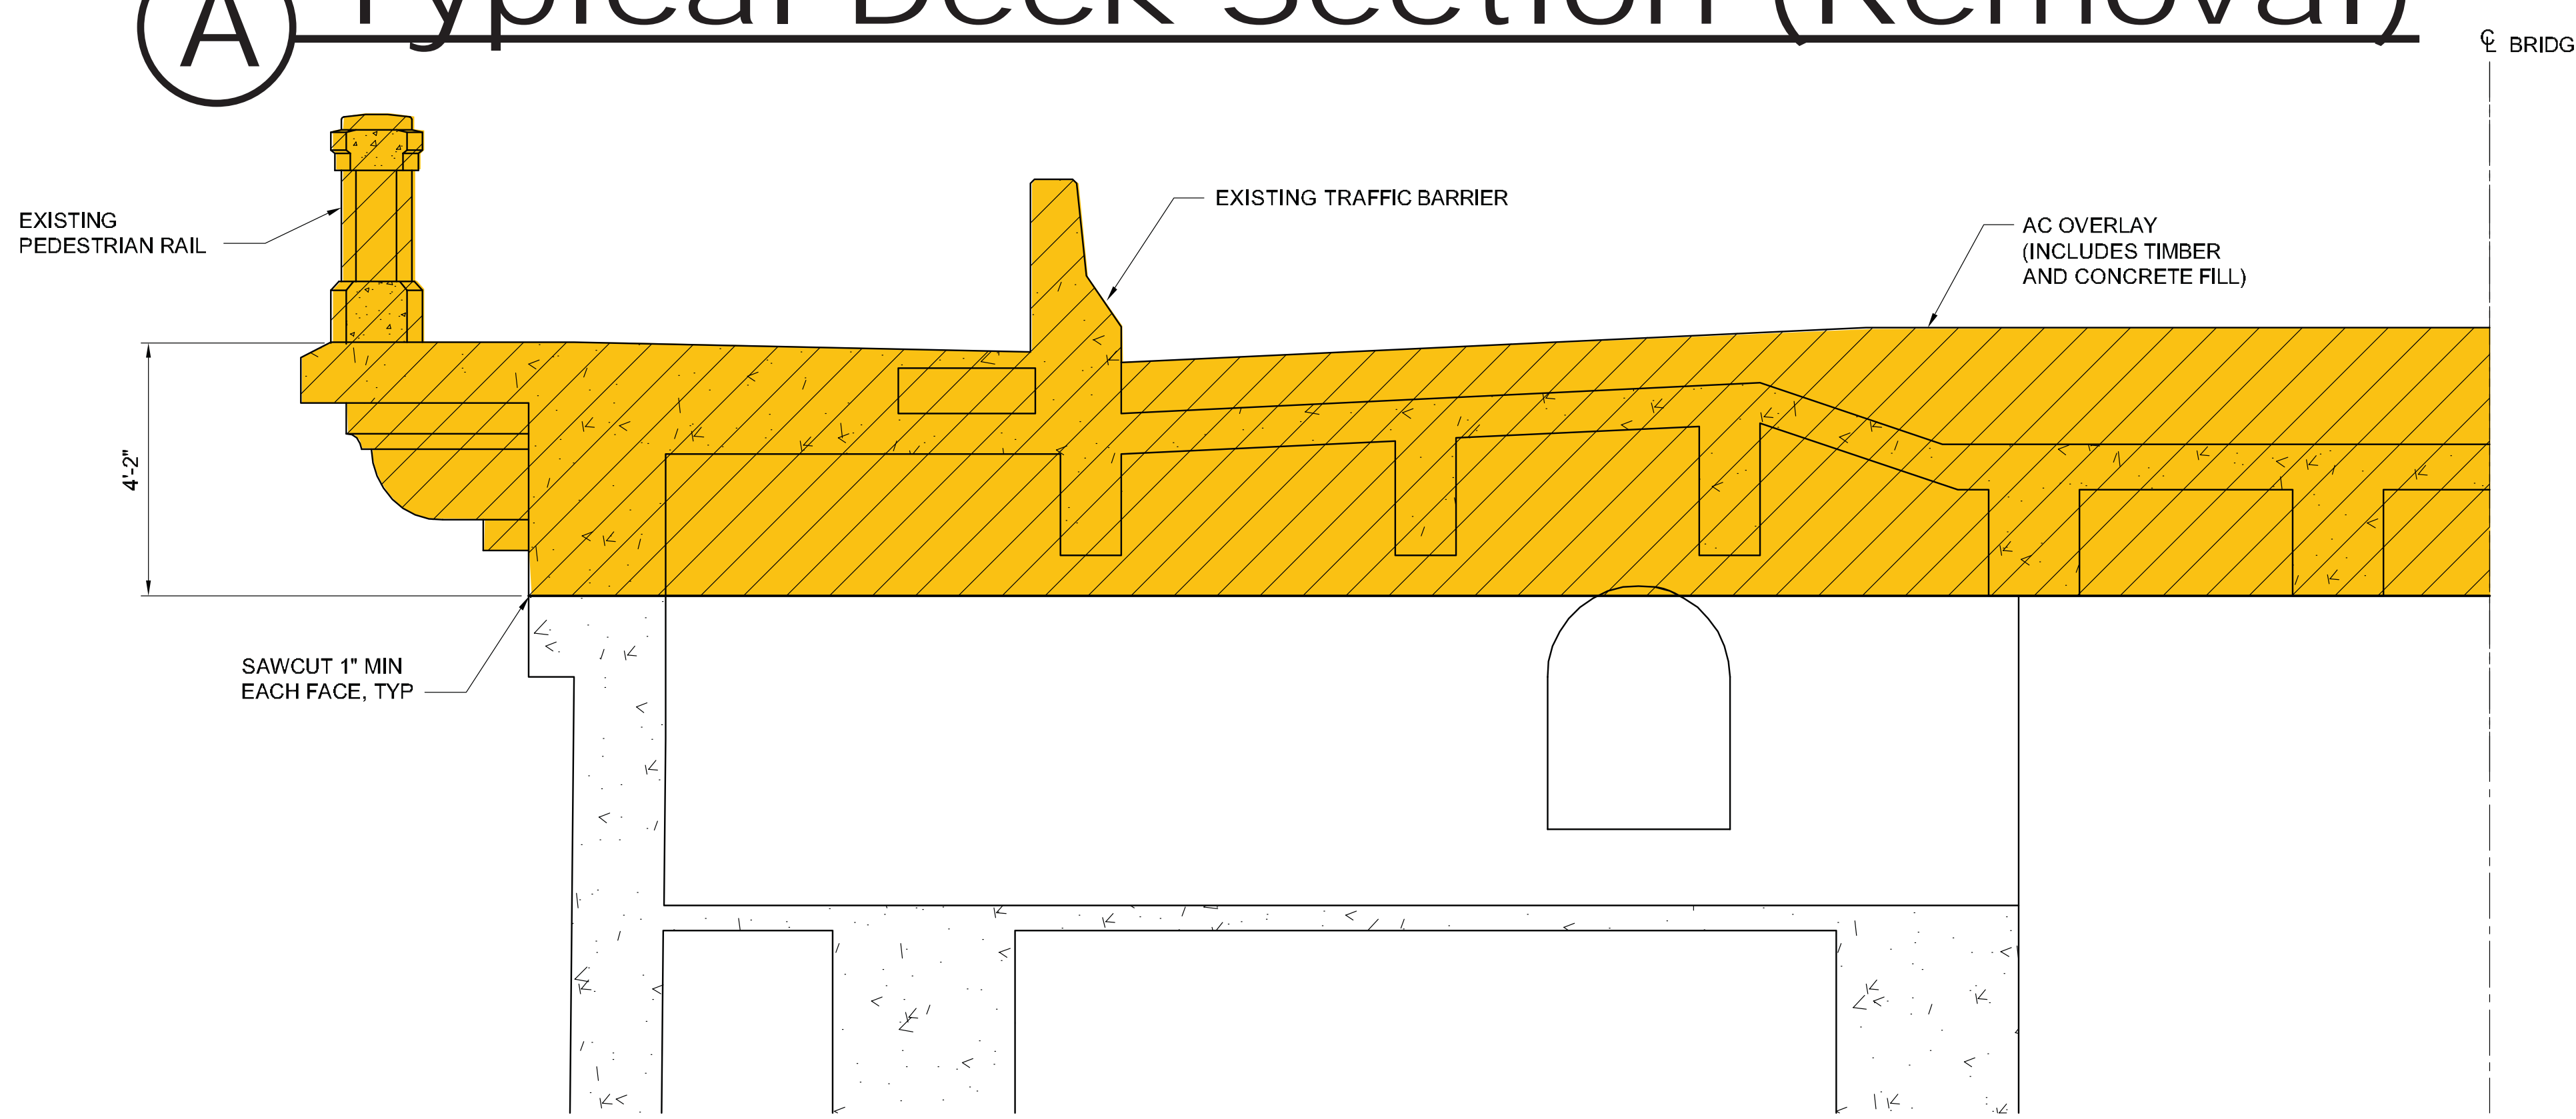


(B) Typical Pier Section (Removal)

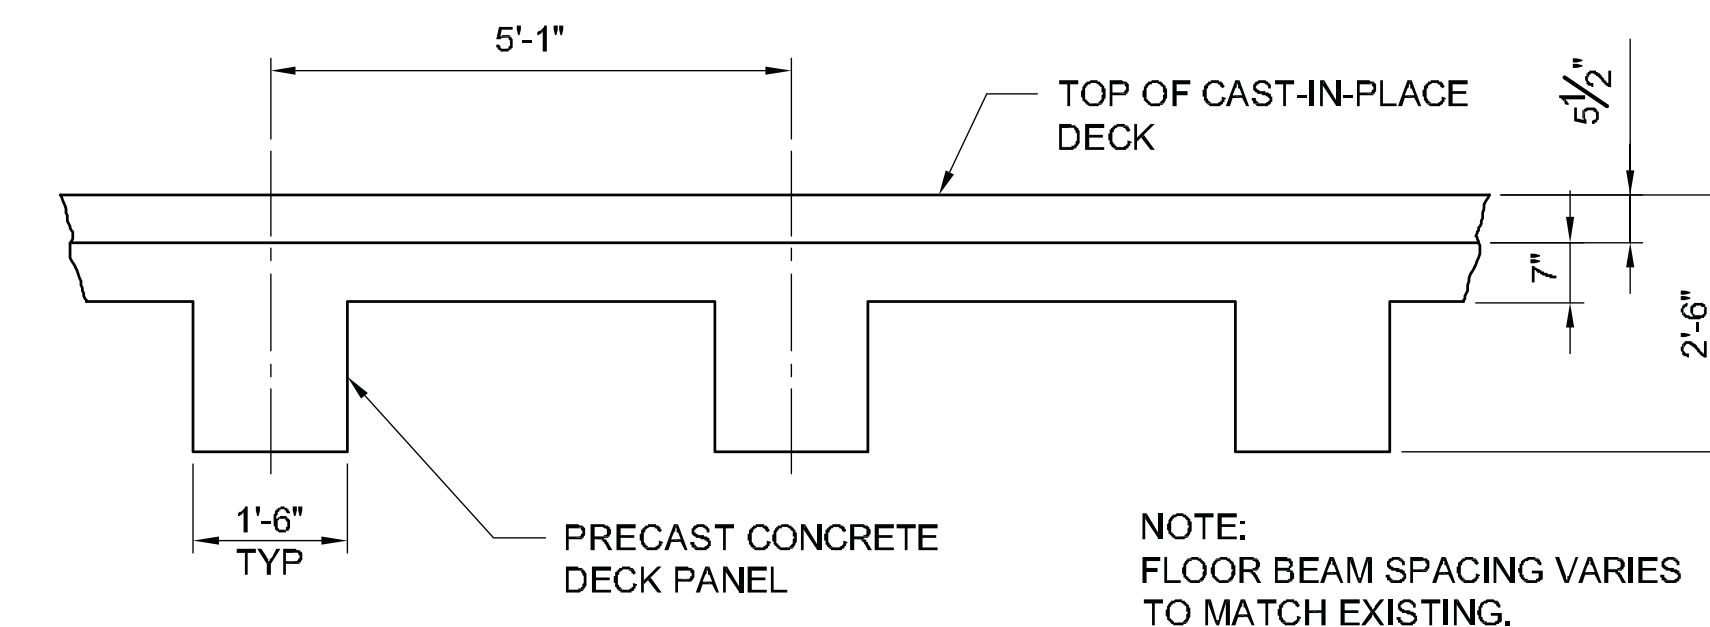

(C) Section

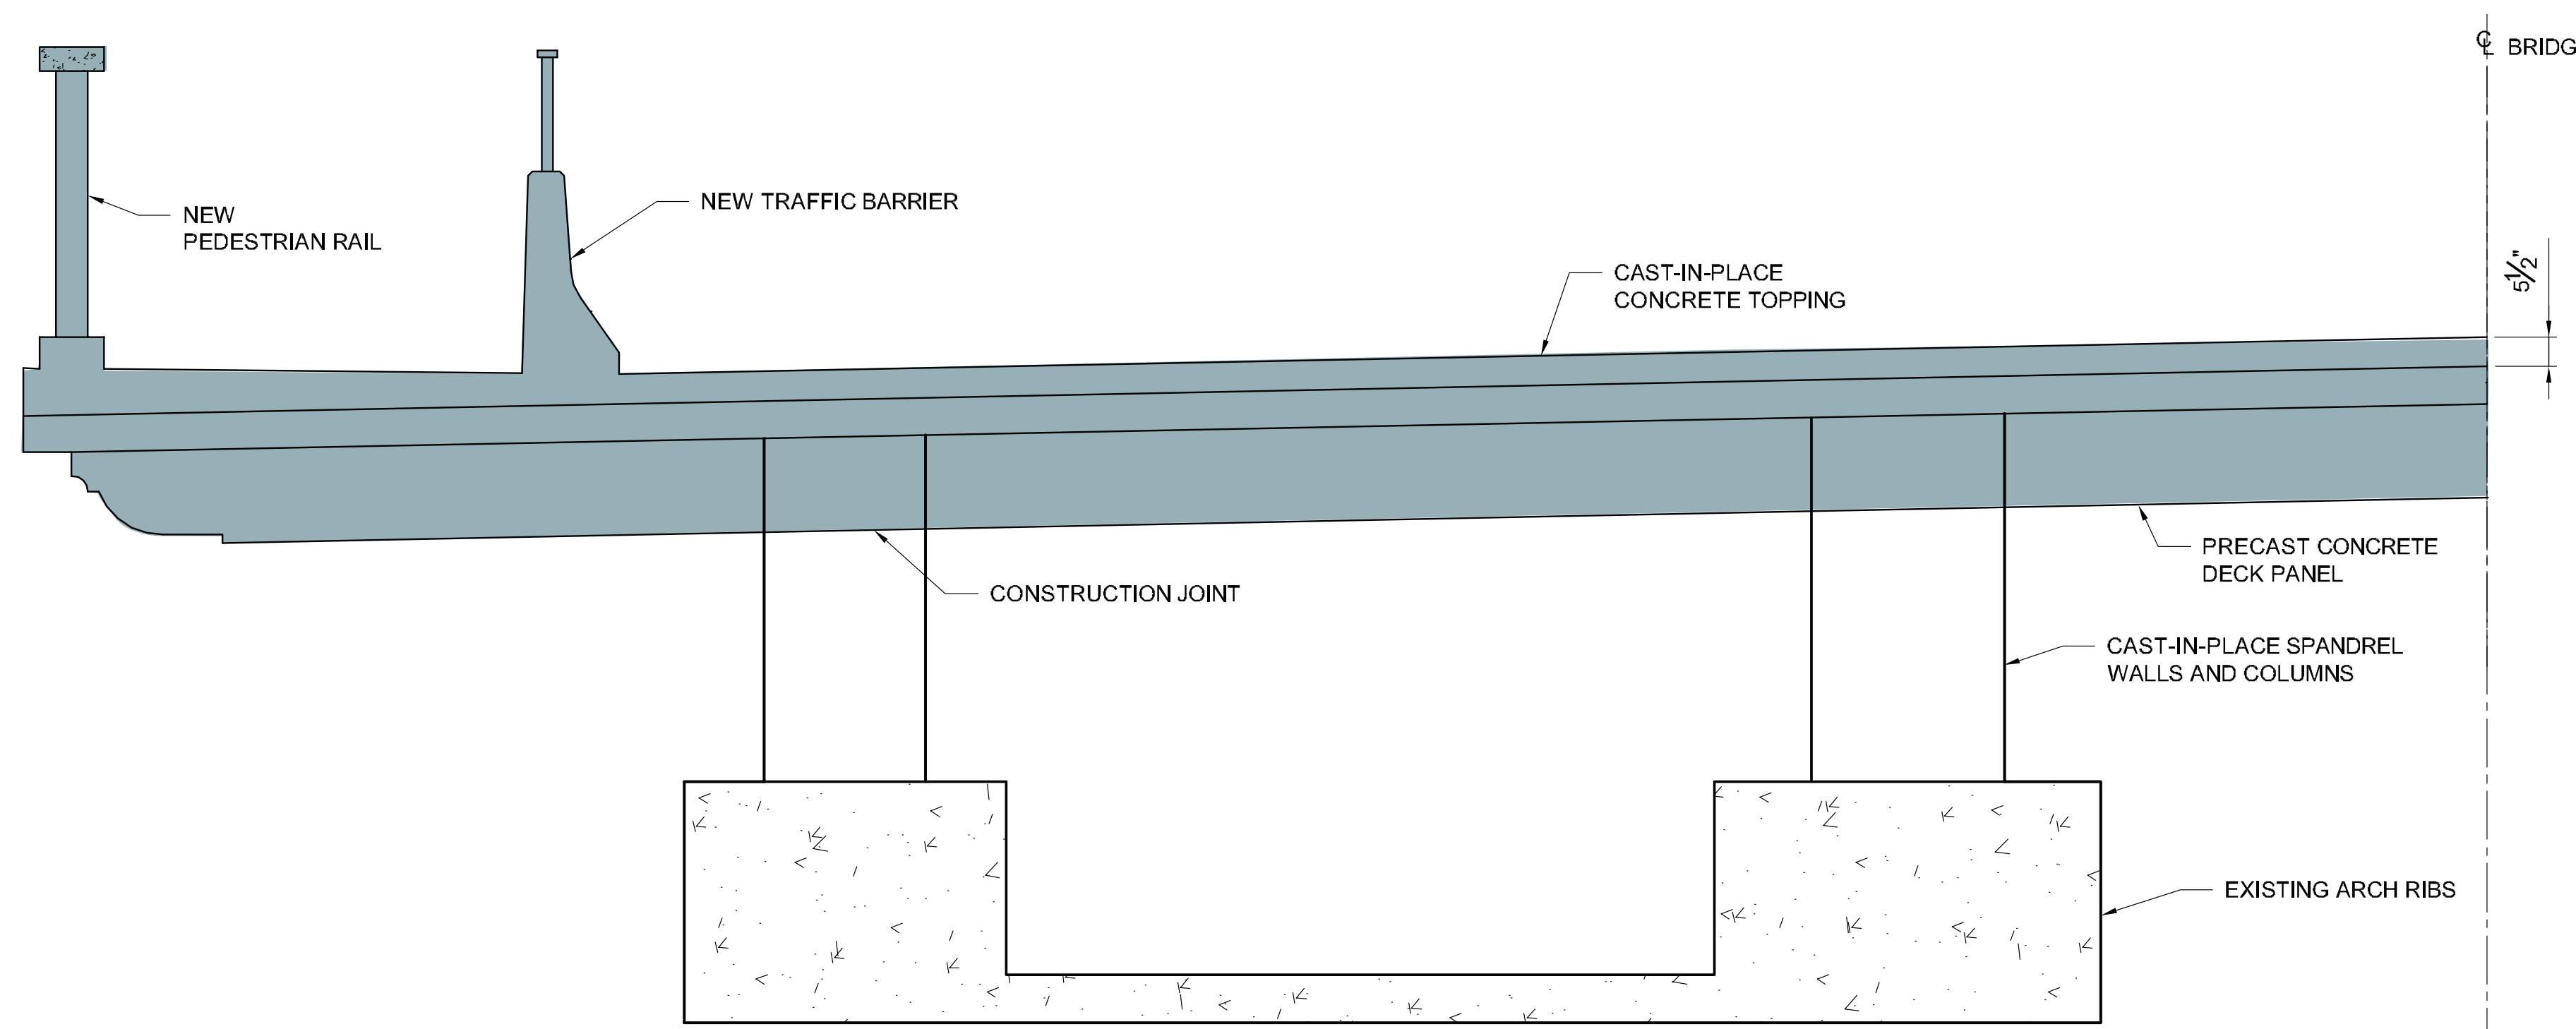

(A) Typical Deck Section (Repair)

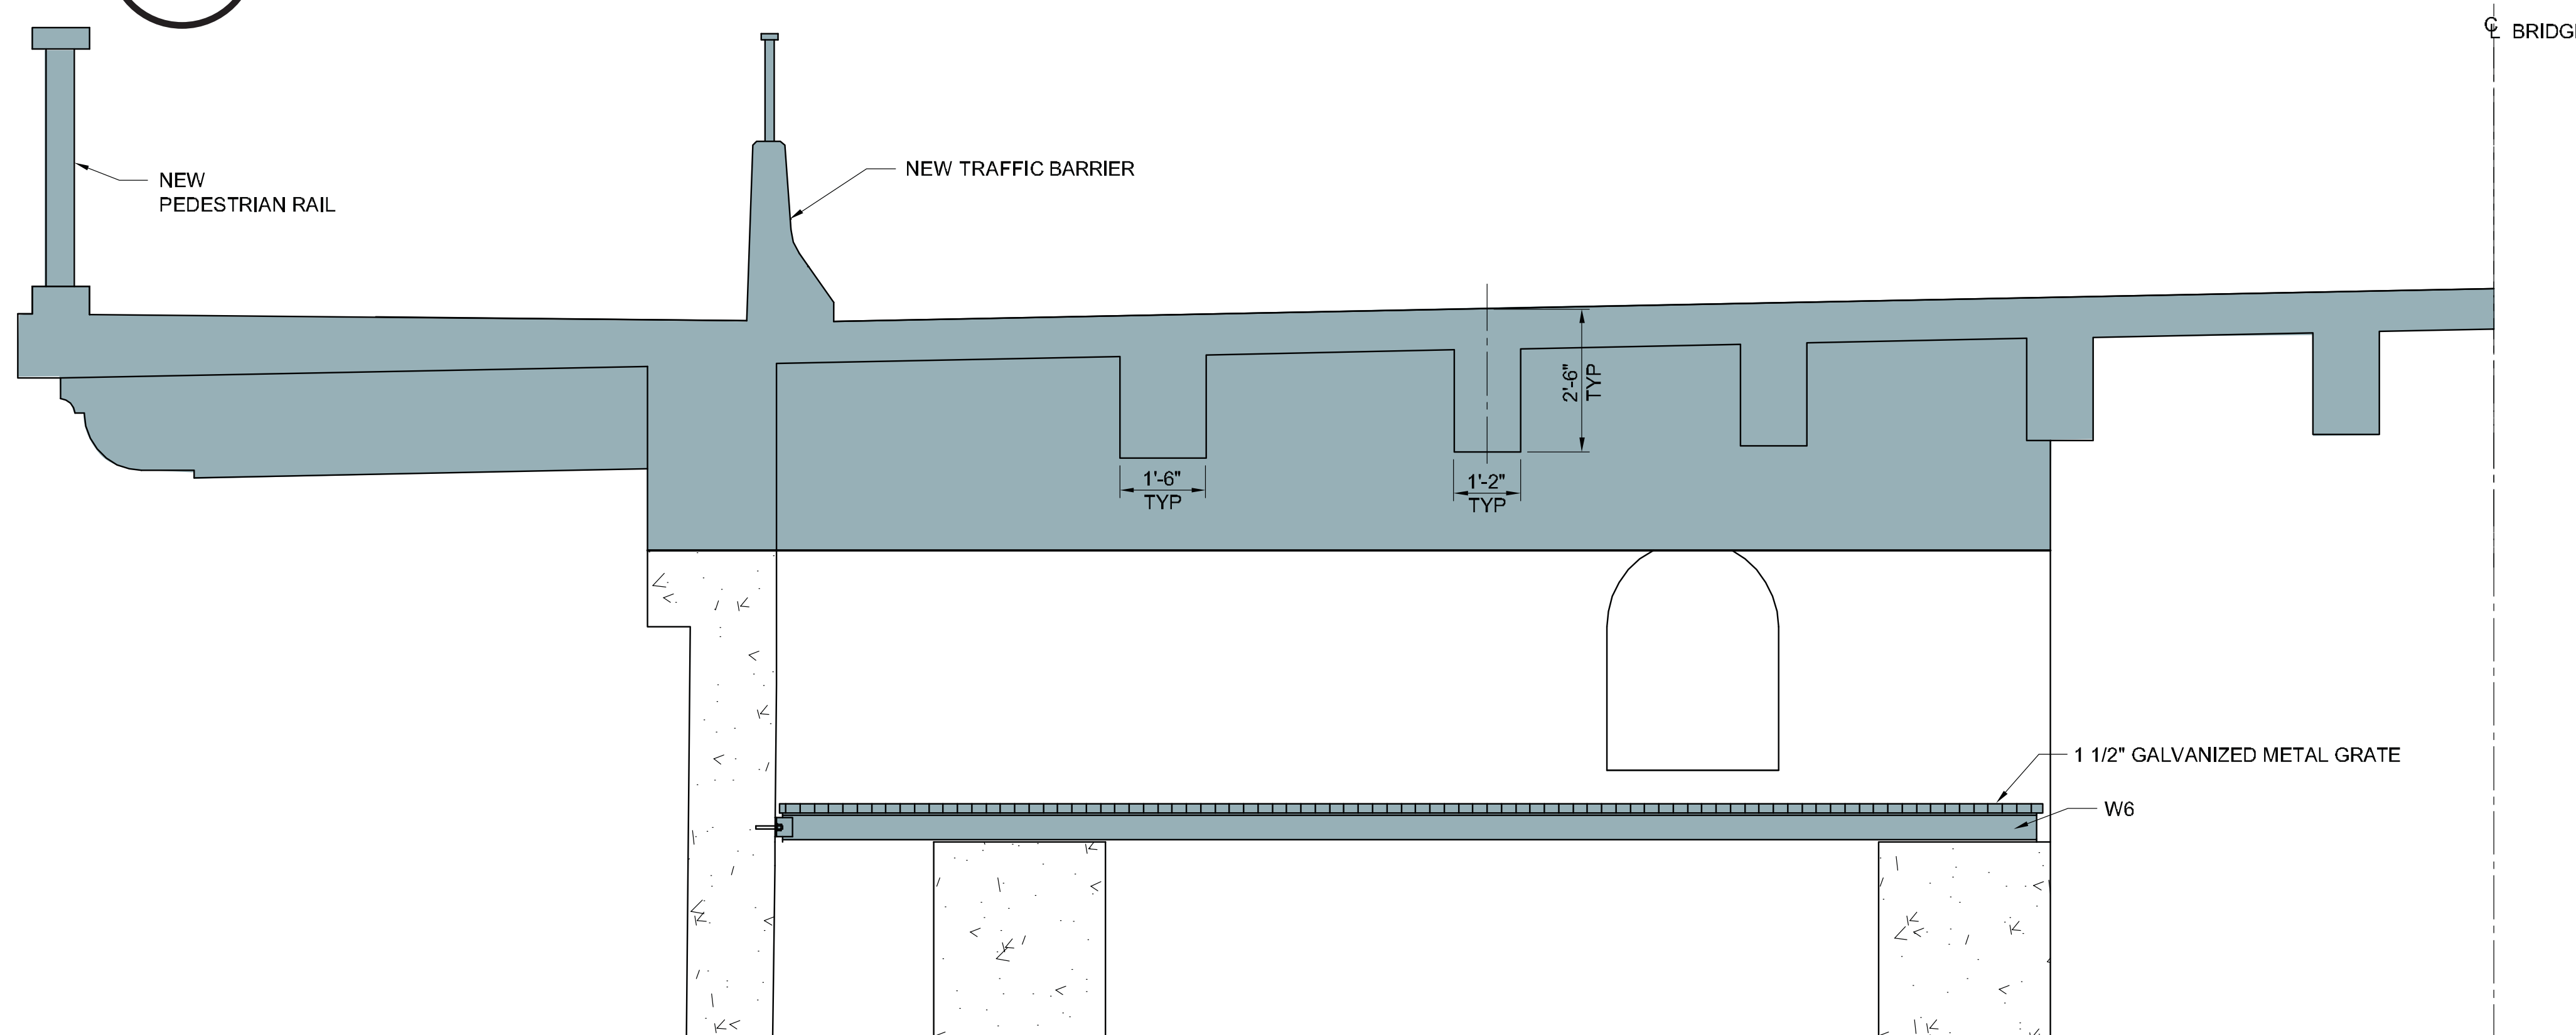

(B) Typical Pier Section (Repair)



CH2MHILL